

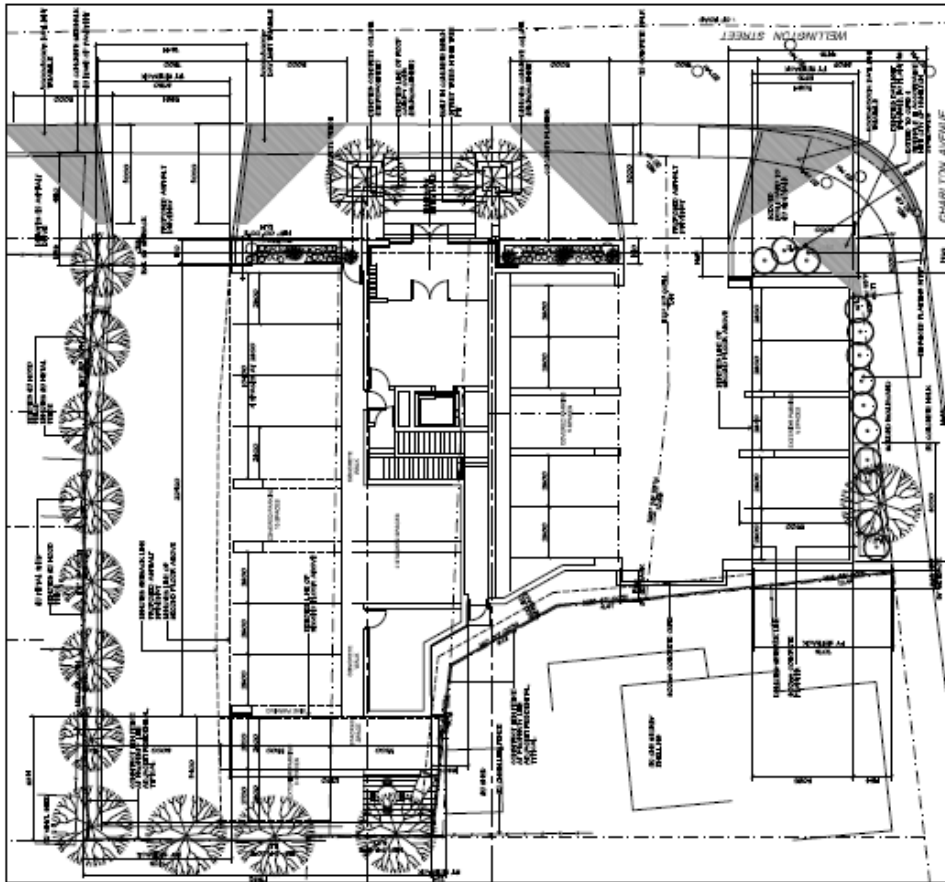


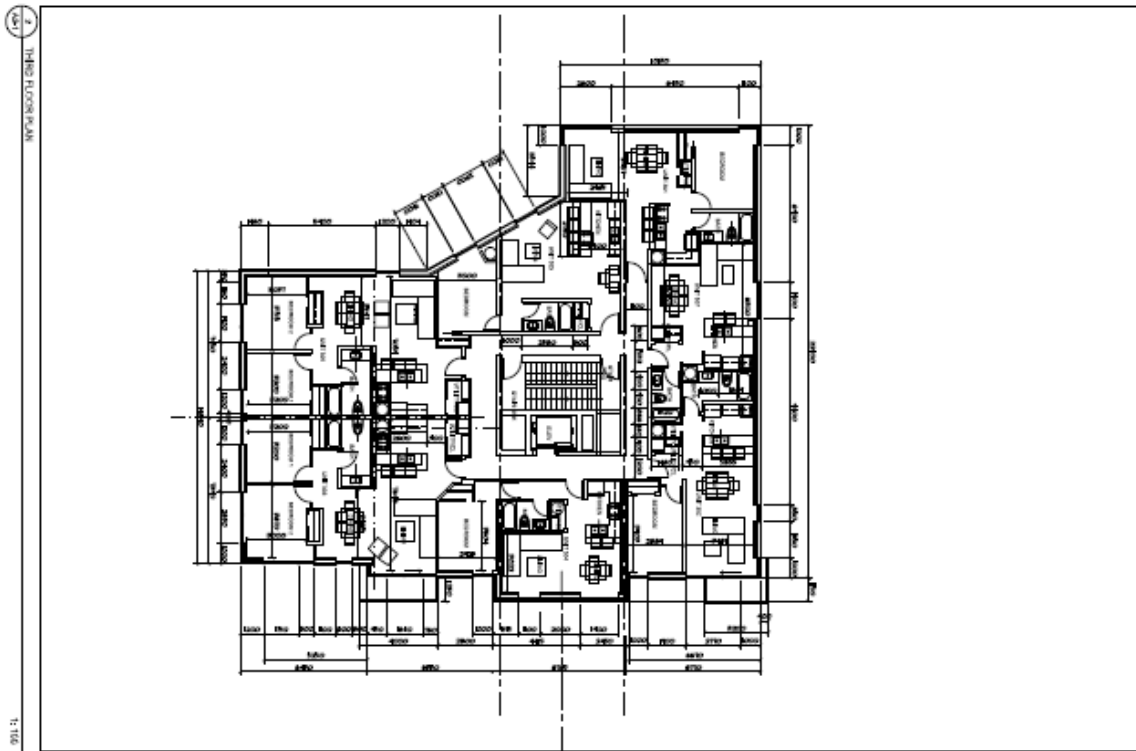

GROUND FLOOR PLAN

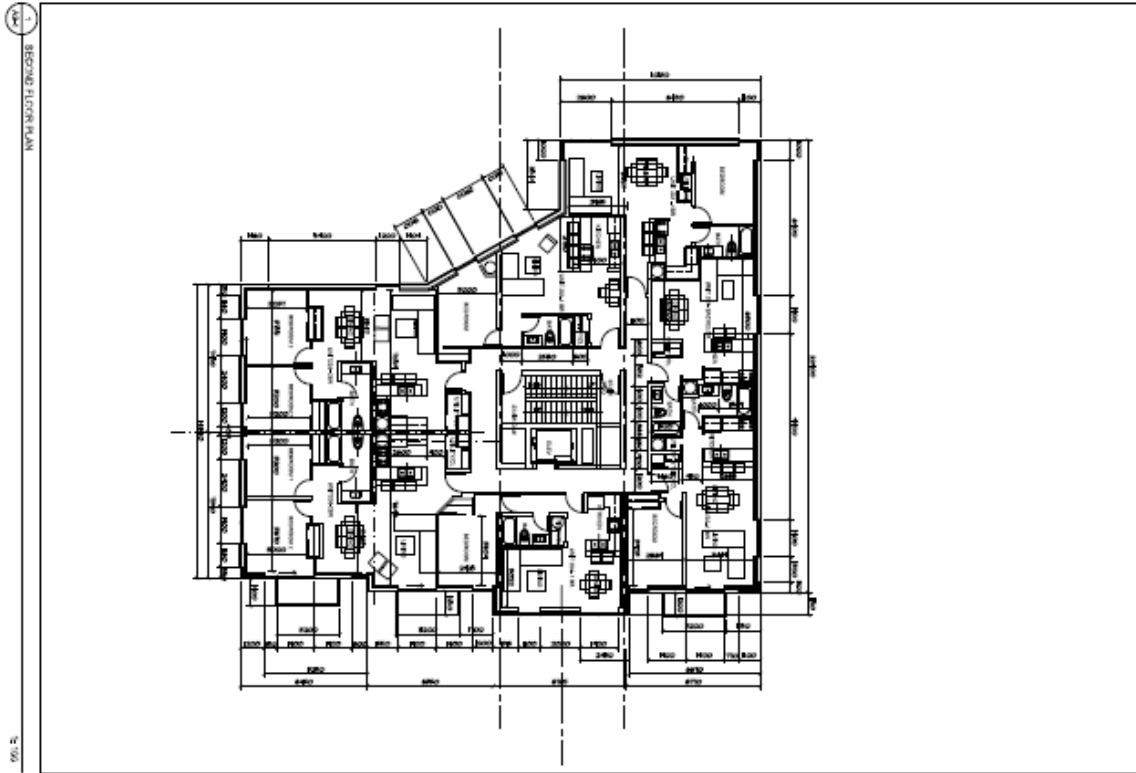

SITE PLAN

<p>DATE: 01/20/2017 DRAWN BY: [Name] CHECKED BY: [Name] SCALE: 1/8" = 1'-0"</p>		<p>SITE & GROUND FLOOR PLAN</p>																
<p>SPALLACCI GROUP LTD CORKTOWN LOFTS</p> <p>118 WELMINGTON ST. WYOMING, OHIO 43081</p>																		
<p>1. EXISTING 2. PROPOSED 3. EXISTING UTILITIES 4. EXISTING LANDSCAPE</p>		<p>FOR THE ARCHITECT'S RECORD PREPARED BY: [Name] DATE: [Date]</p>																
<p>REVISION RECORD</p> <table border="1"> <thead> <tr> <th>NO.</th> <th>DATE</th> <th>DESCRIPTION</th> </tr> </thead> <tbody> <tr> <td>1</td> <td></td> <td>ISSUED FOR PERMIT</td> </tr> <tr> <td>2</td> <td></td> <td>REVISED PER COMMENTS</td> </tr> <tr> <td>3</td> <td></td> <td>REVISED PER COMMENTS</td> </tr> <tr> <td>4</td> <td></td> <td>REVISED PER COMMENTS</td> </tr> </tbody> </table>				NO.	DATE	DESCRIPTION	1		ISSUED FOR PERMIT	2		REVISED PER COMMENTS	3		REVISED PER COMMENTS	4		REVISED PER COMMENTS
NO.	DATE	DESCRIPTION																
1		ISSUED FOR PERMIT																
2		REVISED PER COMMENTS																
3		REVISED PER COMMENTS																
4		REVISED PER COMMENTS																





	<p>THESE PLANS ARE A PRELIMINARY DESIGN AND ARE NOT TO BE USED FOR CONSTRUCTION OR FOR ANY OTHER PURPOSE WITHOUT THE WRITTEN CONSENT OF THE ARCHITECT.</p>		<p>Revision Record</p> <table border="1"> <tr> <th>No.</th> <th>Description</th> <th>Date</th> </tr> <tr> <td>1</td> <td>ISSUED FOR PERMIT</td> <td>04/14/14</td> </tr> <tr> <td>2</td> <td>ISSUED FOR PERMIT</td> <td>04/14/14</td> </tr> <tr> <td>3</td> <td>ISSUED FOR PERMIT</td> <td>04/14/14</td> </tr> <tr> <td>4</td> <td>ISSUED FOR PERMIT</td> <td>04/14/14</td> </tr> <tr> <td>5</td> <td>ISSUED FOR PERMIT</td> <td>04/14/14</td> </tr> <tr> <td>6</td> <td>ISSUED FOR PERMIT</td> <td>04/14/14</td> </tr> <tr> <td>7</td> <td>ISSUED FOR PERMIT</td> <td>04/14/14</td> </tr> <tr> <td>8</td> <td>ISSUED FOR PERMIT</td> <td>04/14/14</td> </tr> <tr> <td>9</td> <td>ISSUED FOR PERMIT</td> <td>04/14/14</td> </tr> <tr> <td>10</td> <td>ISSUED FOR PERMIT</td> <td>04/14/14</td> </tr> </table>	No.	Description	Date	1	ISSUED FOR PERMIT	04/14/14	2	ISSUED FOR PERMIT	04/14/14	3	ISSUED FOR PERMIT	04/14/14	4	ISSUED FOR PERMIT	04/14/14	5	ISSUED FOR PERMIT	04/14/14	6	ISSUED FOR PERMIT	04/14/14	7	ISSUED FOR PERMIT	04/14/14	8	ISSUED FOR PERMIT	04/14/14	9	ISSUED FOR PERMIT	04/14/14	10	ISSUED FOR PERMIT	04/14/14
			No.	Description	Date																															
1	ISSUED FOR PERMIT	04/14/14																																		
2	ISSUED FOR PERMIT	04/14/14																																		
<p>2014-04-14</p>																																				

SPALLACCI GROUP LTD
198 WELLINGTON



2014-04-14

SECOND & THIRD FLOOR PLANS

2014-04-14

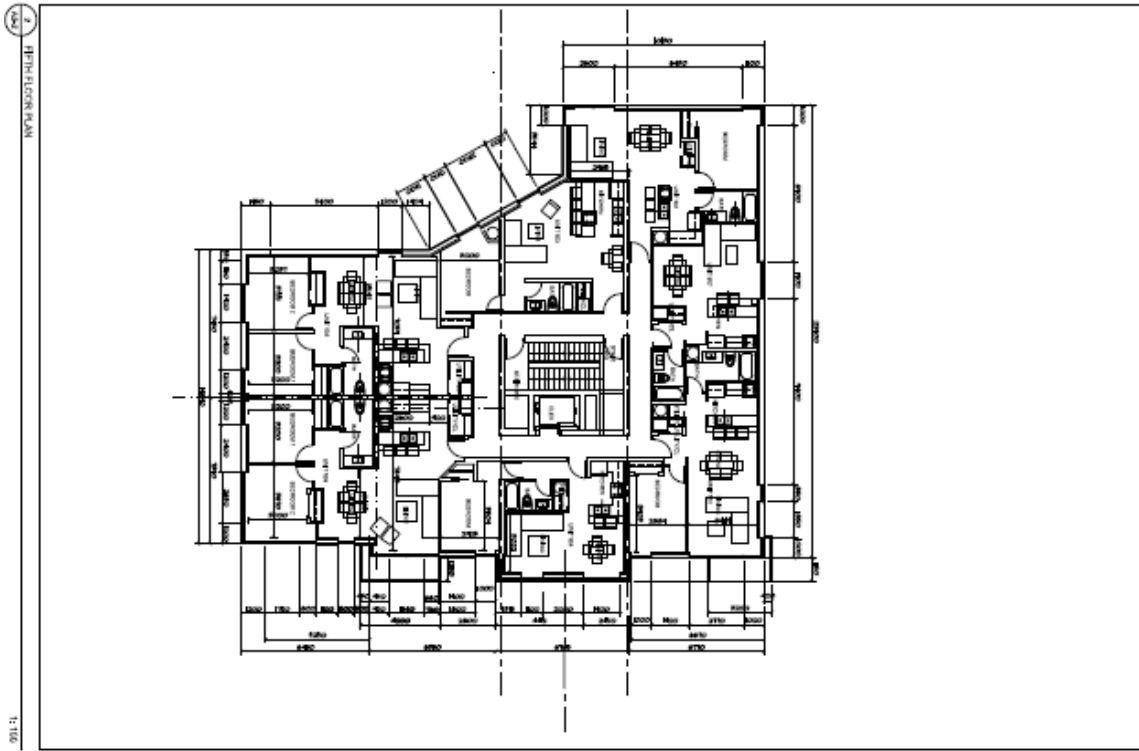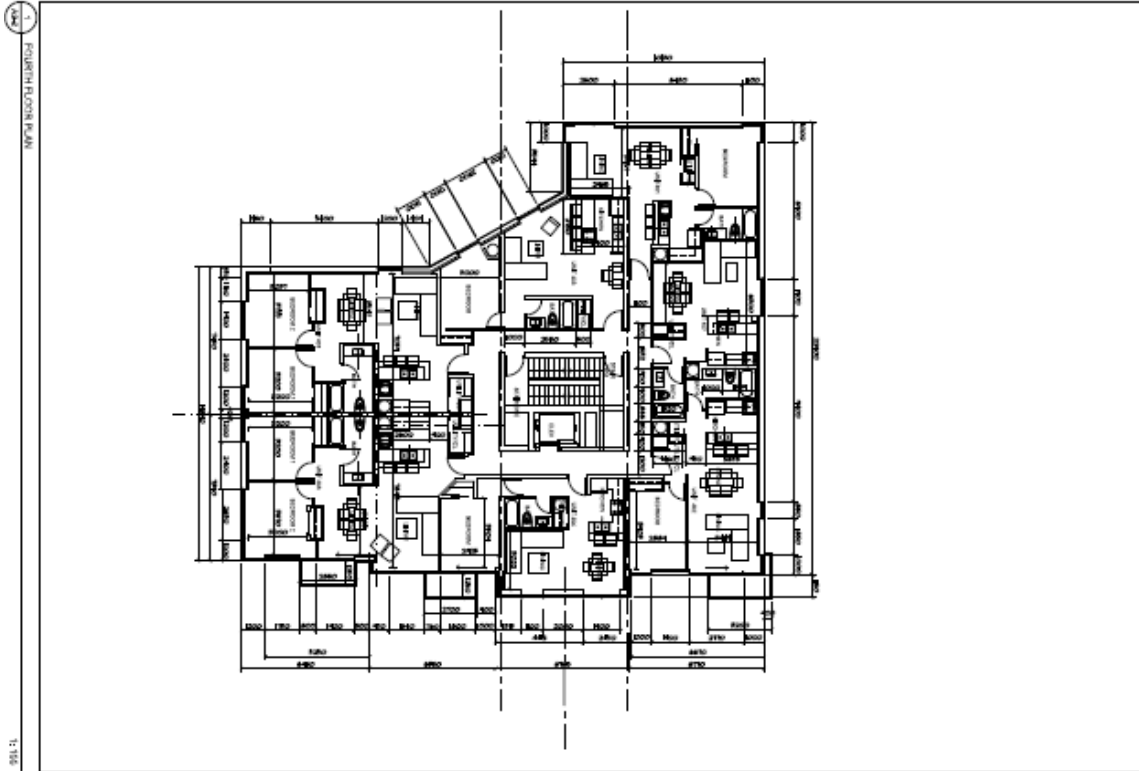

		
<p>THIS SET OF ARCHITECTURAL DRAWINGS IS THE PROPERTY OF SPALLACCI GROUP LTD. IT IS TO BE USED ONLY FOR THE PROJECT AND SITE SPECIFICALLY IDENTIFIED HEREIN. IT IS NOT TO BE REPRODUCED, COPIED, OR TRANSMITTED IN ANY FORM OR BY ANY MEANS, WITHOUT THE WRITTEN PERMISSION OF SPALLACCI GROUP LTD.</p>		
		
<p>1000 1000</p>		
<p>Revised Record</p>		
No.	Description	Date
1	ISSUE FOR PERMITS	04/11/11
2	ISSUE FOR CONSTRUCTION	04/11/11
3	ISSUE FOR OCCUPANCY	04/11/11
4	ISSUE FOR AS-BUILT	04/11/11
5	ISSUE FOR RECORD	04/11/11
<p>Drawn: [Name]</p>		
<p>Checked: [Name]</p>		
<p>Approved: [Name]</p>		
<p>Scale: 1:100</p>		
<p>Project No: 2011-244 Drawing No: 244-3</p>		
<p>SPALLACCI GROUP LTD 158 WELLINGTON</p>		
<p>ARCHITECTURAL ENGINEERING INC. 1000 1000</p>		

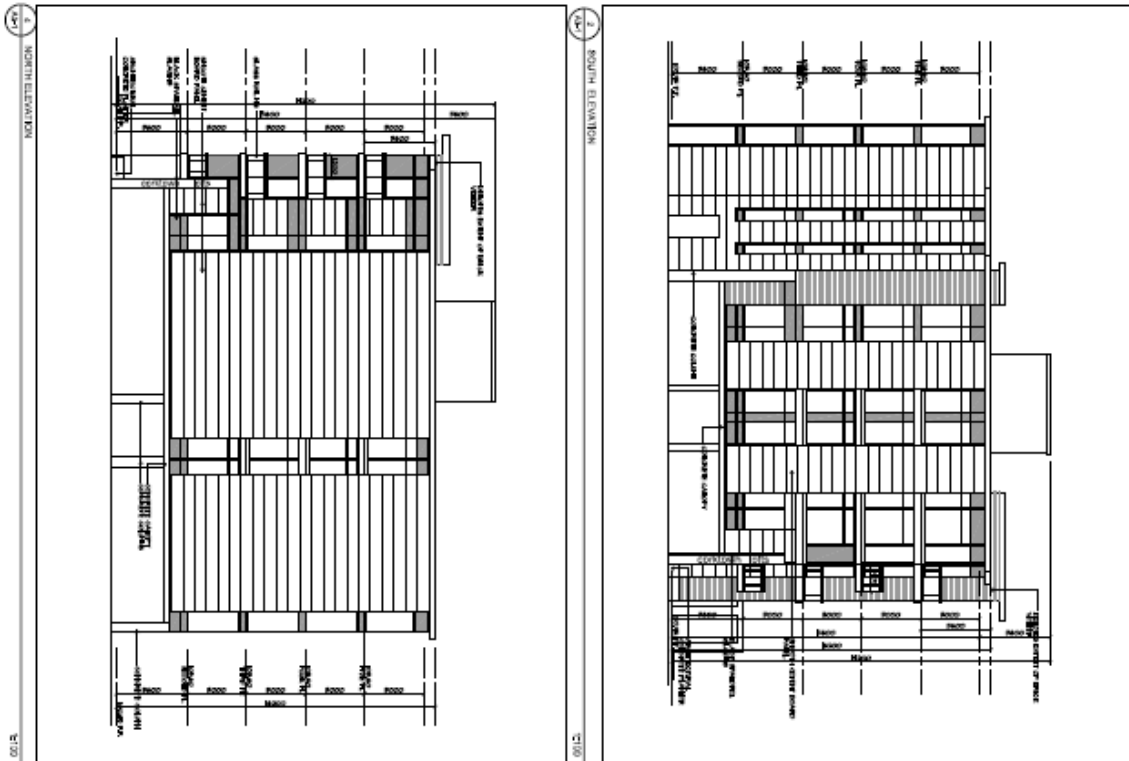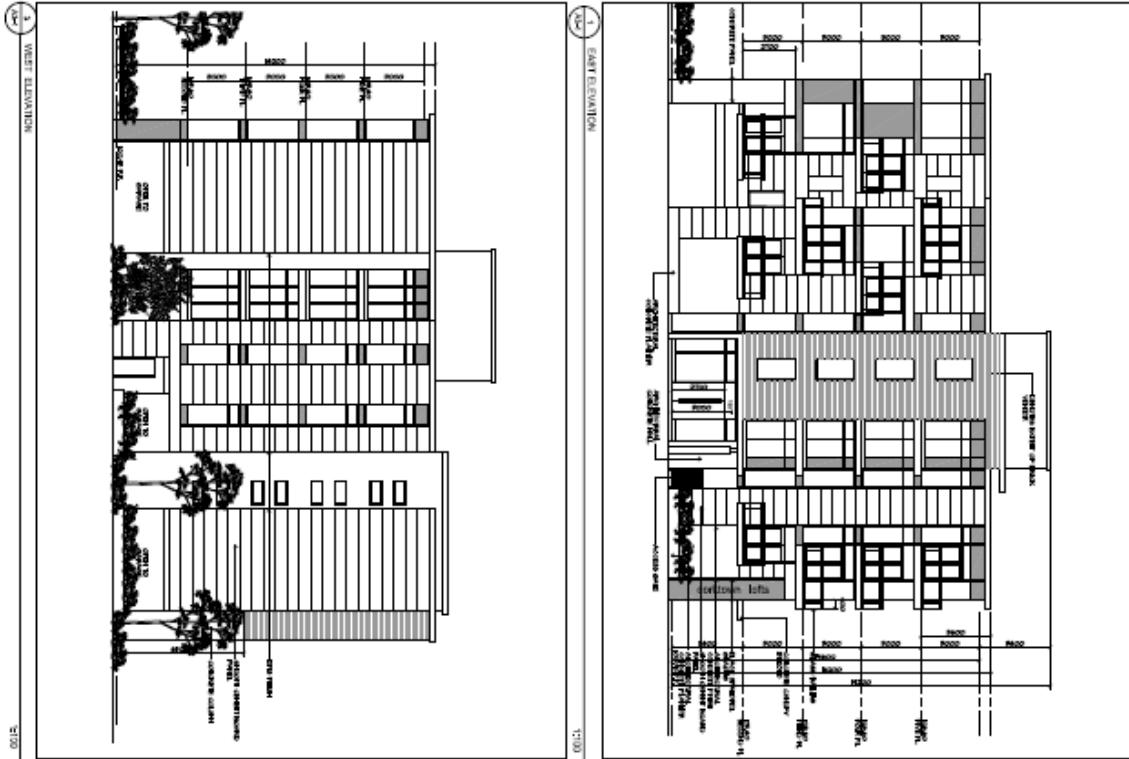

PROPOSED ELEVATIONS

1/26/2014

SPALLACCI GROUP LTD
138 WELINGTON

2
ARCHITECTURAL
DRAWINGS

3
ARCHITECTURAL
DRAWINGS

