

1
Site Plan
W1.0 NTS

KDA
Kramer
Tel: 416.821.1078
Design
Fax: 416.821.8934
Associates www.kramer-design.com

CLIENT
Hamilton Tiger Cats

PROJECT
GROUND SIGN

HAMILTON TIGER CATS
GROUND SIGN

DATE
Issued for Variance Application


DATE
June 10, 2014

TITLE
APPROVAL

Site Plan

DWG No
W1.0

This drawing is the property of Kramer Design Associates. It is to be used only for the project and site shown. It is not to be used for any other project without the written consent of Kramer Design Associates. The client is responsible for obtaining all necessary permits and approvals from the appropriate authorities. The client is also responsible for obtaining all necessary approvals from the appropriate authorities.

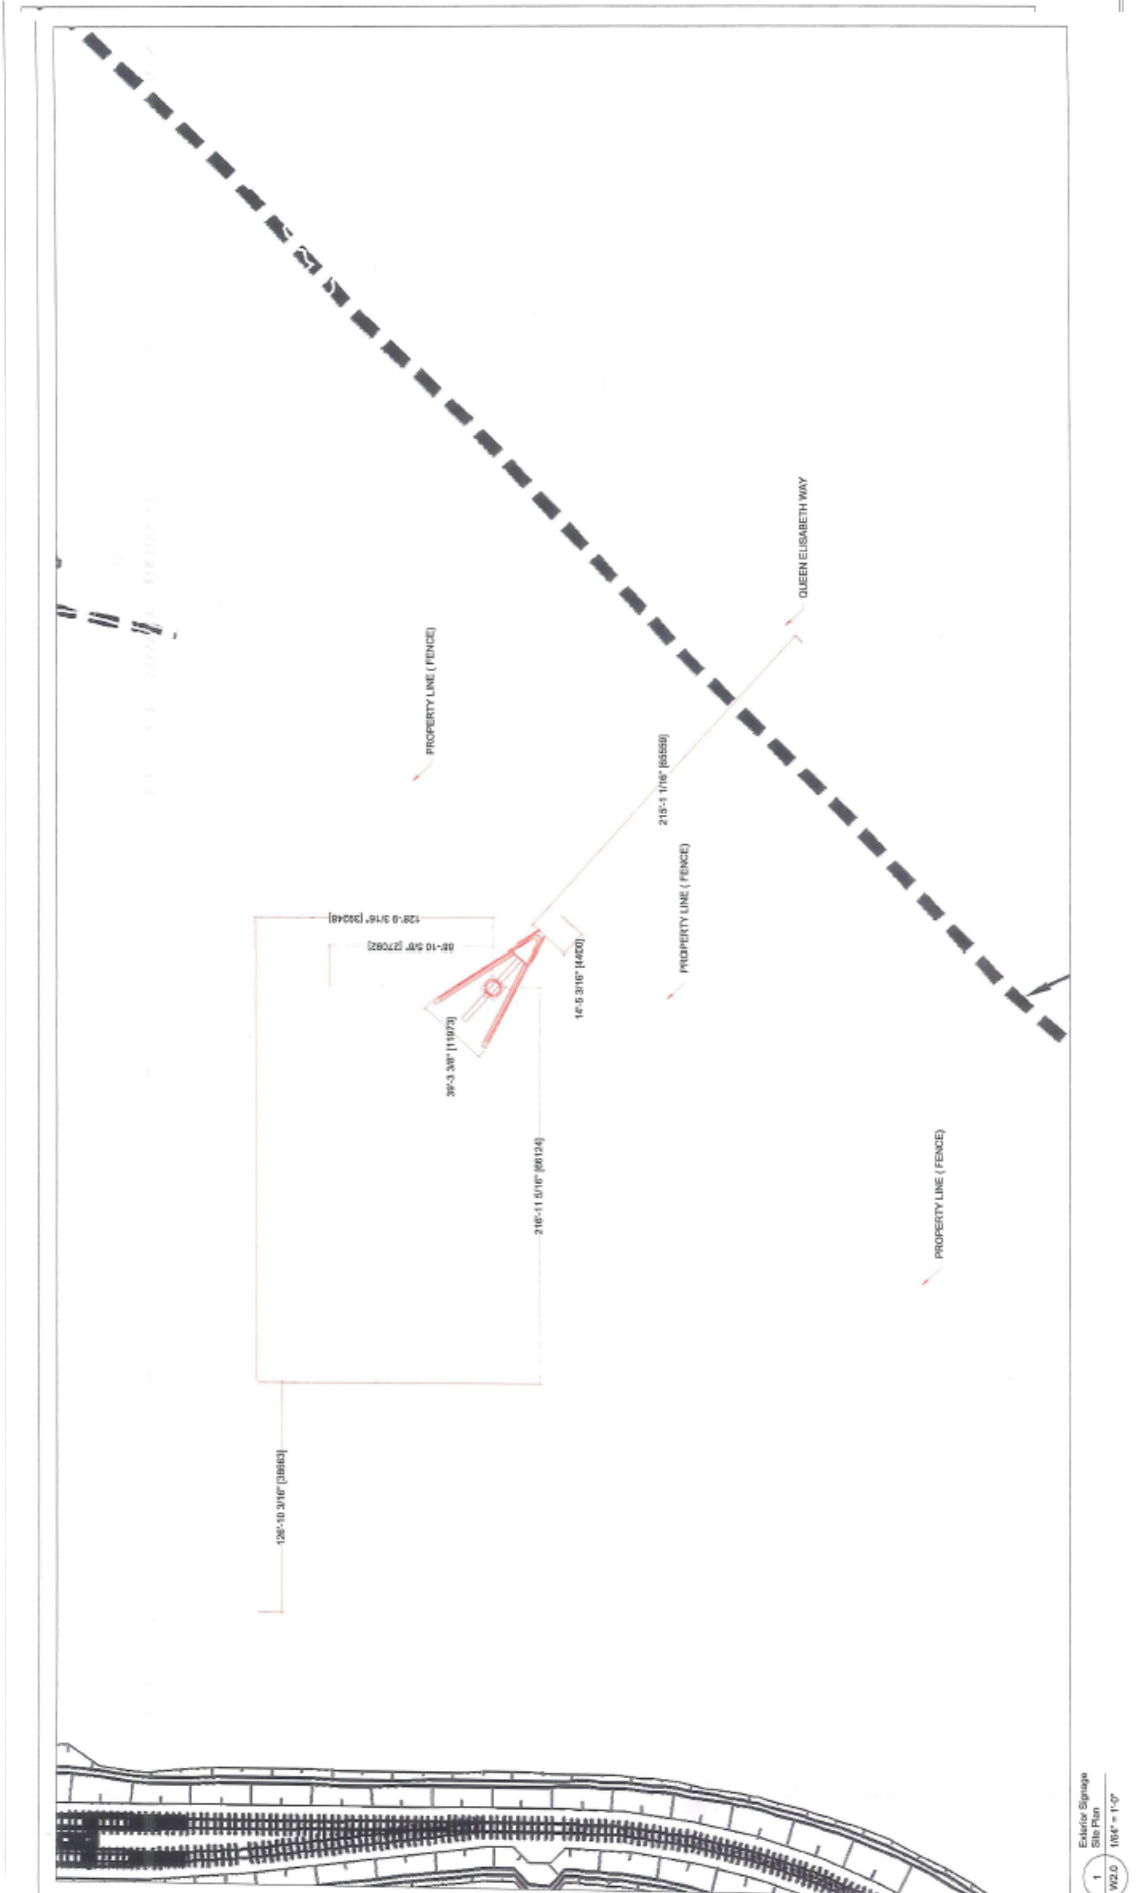

CLIENT Hamilton Tiger Cats		CLIENT Name Hamilton Tiger Cats		PROJECT HAMILTON TIGER CATS GROUND SIGN		DATE Issued for Variance Application June 10, 2014		TITLE Site Plan		DWG No W2.0	
<small>These drawings are not to be used for any other purpose than that for which they were prepared by us. Their project has expired, issued, or approved without express written consent from KDA. All documents to be used for any other purpose must be approved by KDA. Contact us at any time for conditions and restrictions on re-use and all other matters relating to this work. Our reports, plans and drawings are the property of KDA and shall remain confidential.</small>											

Kramer Design Associates
 Tel: 416-821-1078
 Fax: 416-821-9594
 www.kramer-design.com



1
 1/2" = 1'-0"