



		<p>CLIENT</p>	<p>HAMILTON TIGER CATS</p>	<p>PROJECT</p>	<p>HAMILTON TIGER CATS</p>	<p>DATE</p> <p>Issued for variance Application</p>	<p>11/02/2014</p>	<p>TITLE</p>	<p>GROUND SIGN ELEVATIONS</p>	<p>DWG NO</p>
<p>These documents are only to be used for the project and site specified. They may not be altered, based on unapproved or approved changes to the site plan or other documents. Any use of these documents for any other project or site is strictly prohibited. All rights reserved. © 2014 KDA Associates Inc. All other trademarks and registered documents are the property of their respective owners.</p>										
		<p>Kramer Design Associates</p>		<p>Tel: 416.821.1078 Fax: 416.821.9914</p>		<p>www.kramer-design.com</p>		<p>W3.1</p>		

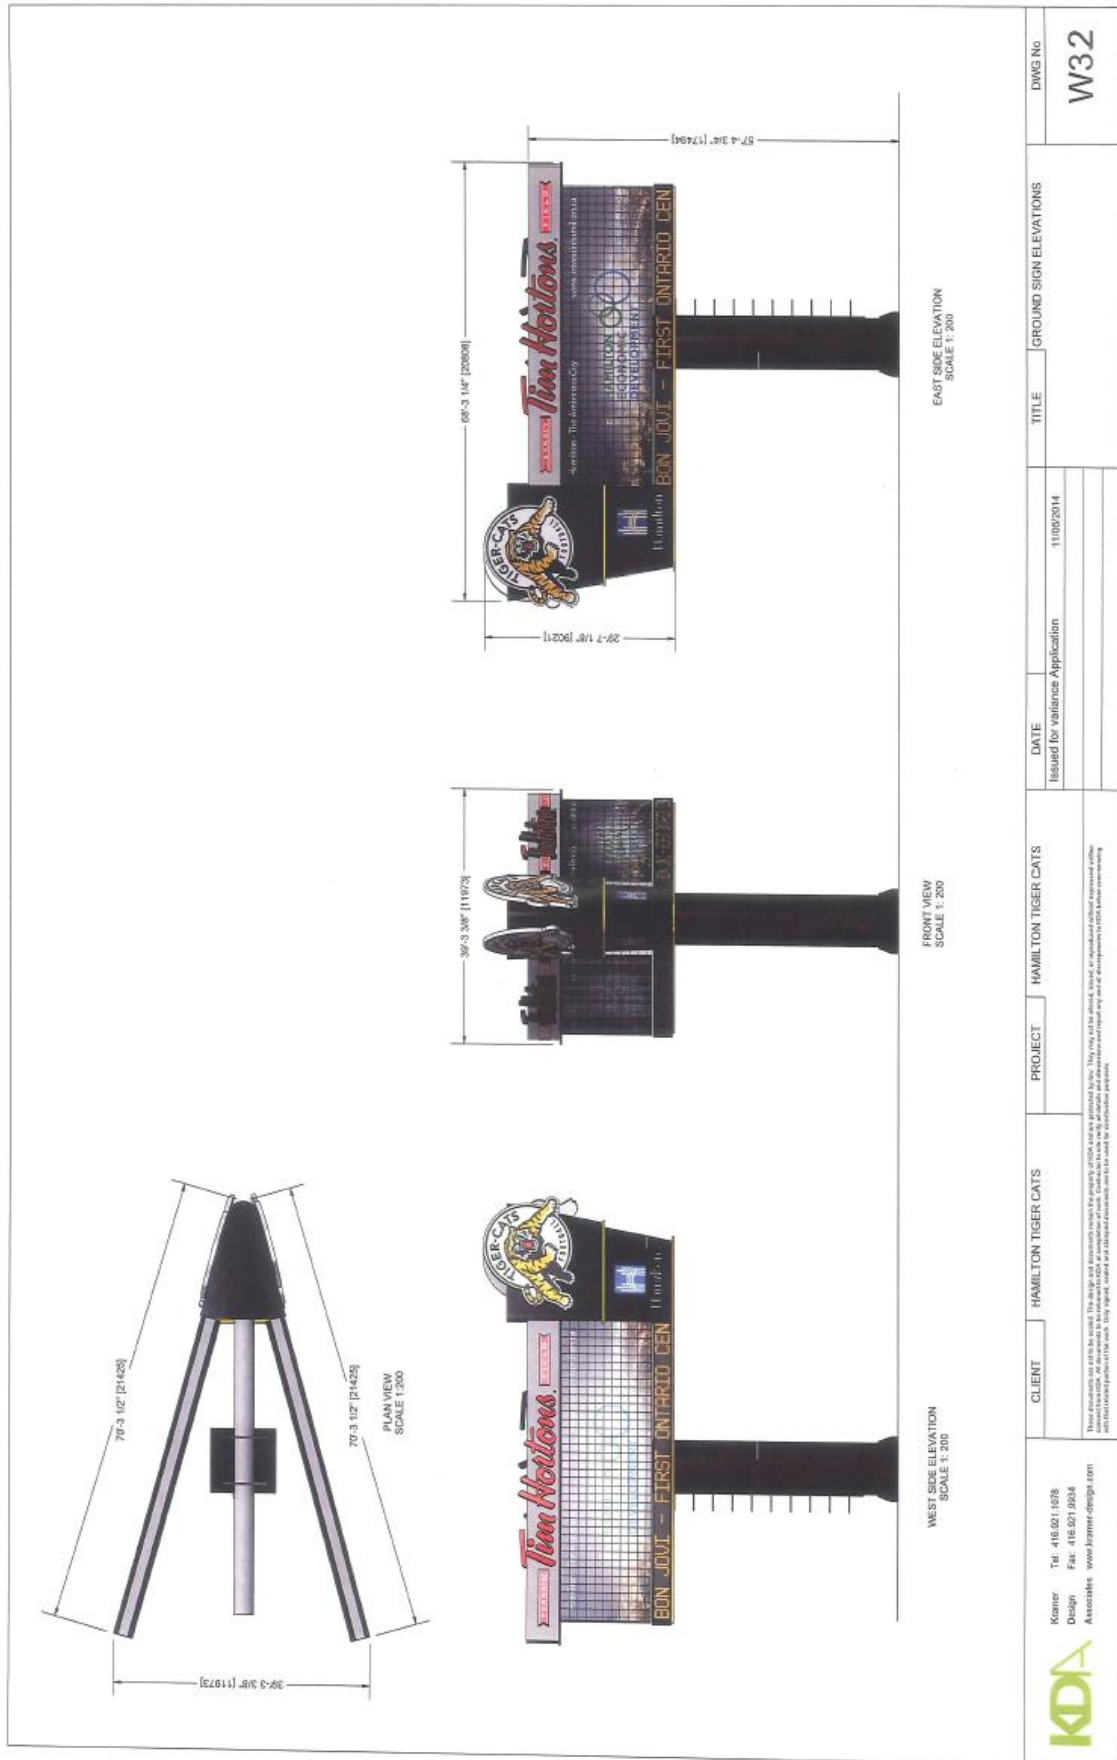

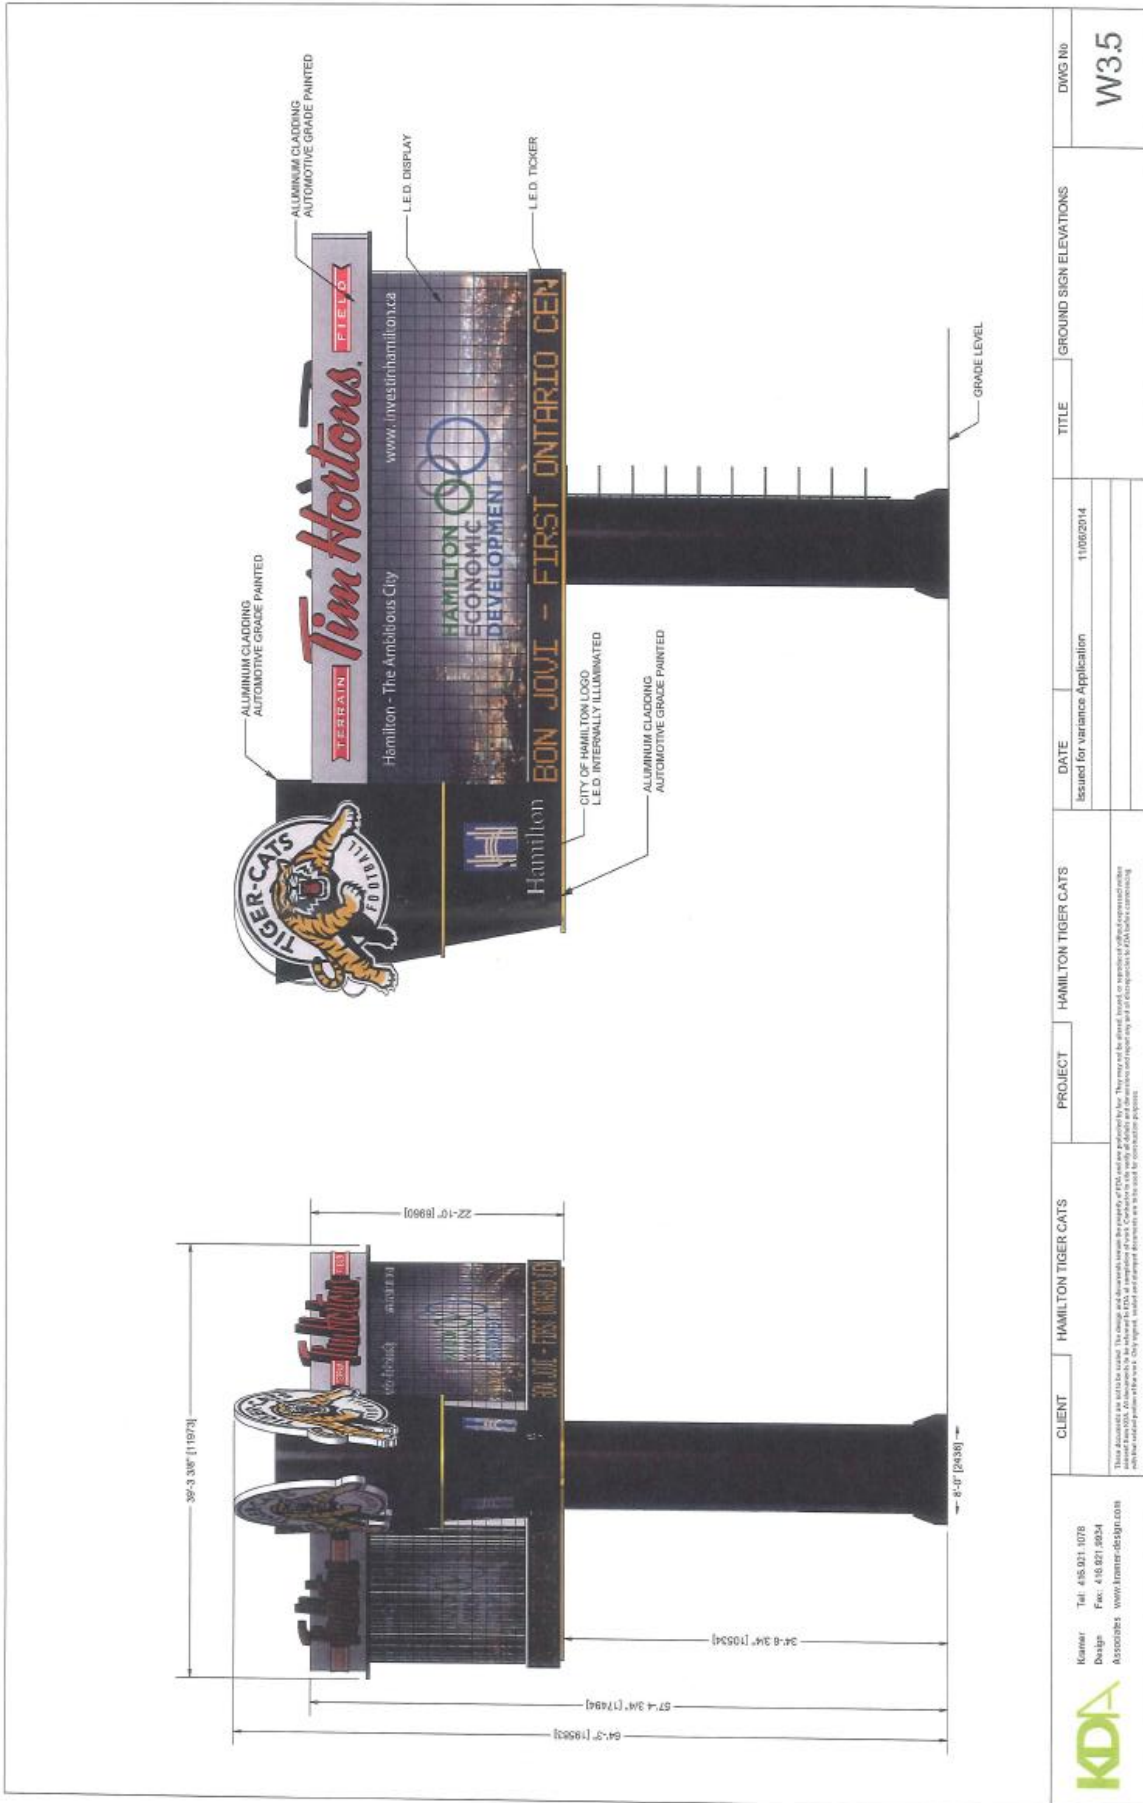

<p>KDA Associates Tel: 416.221.1078 Fax: 416.221.8934 www.kdaassociates.com</p>	CLIENT	HAMILTON TIGER-CATS	PROJECT	HAMILTON TIGER-CATS	DATE	11/06/2014	TITLE	GROUND SIGN ELEVATIONS	DWG NO
					Issued for variance Application				W3.5
<p><small>This document is the property of KDA Associates. It is to be used for the project and site only. The user of this document is responsible for ensuring that all information is current and accurate. KDA Associates is not responsible for any errors or omissions. This document is not to be used for any other purpose without the written consent of KDA Associates.</small></p>									