
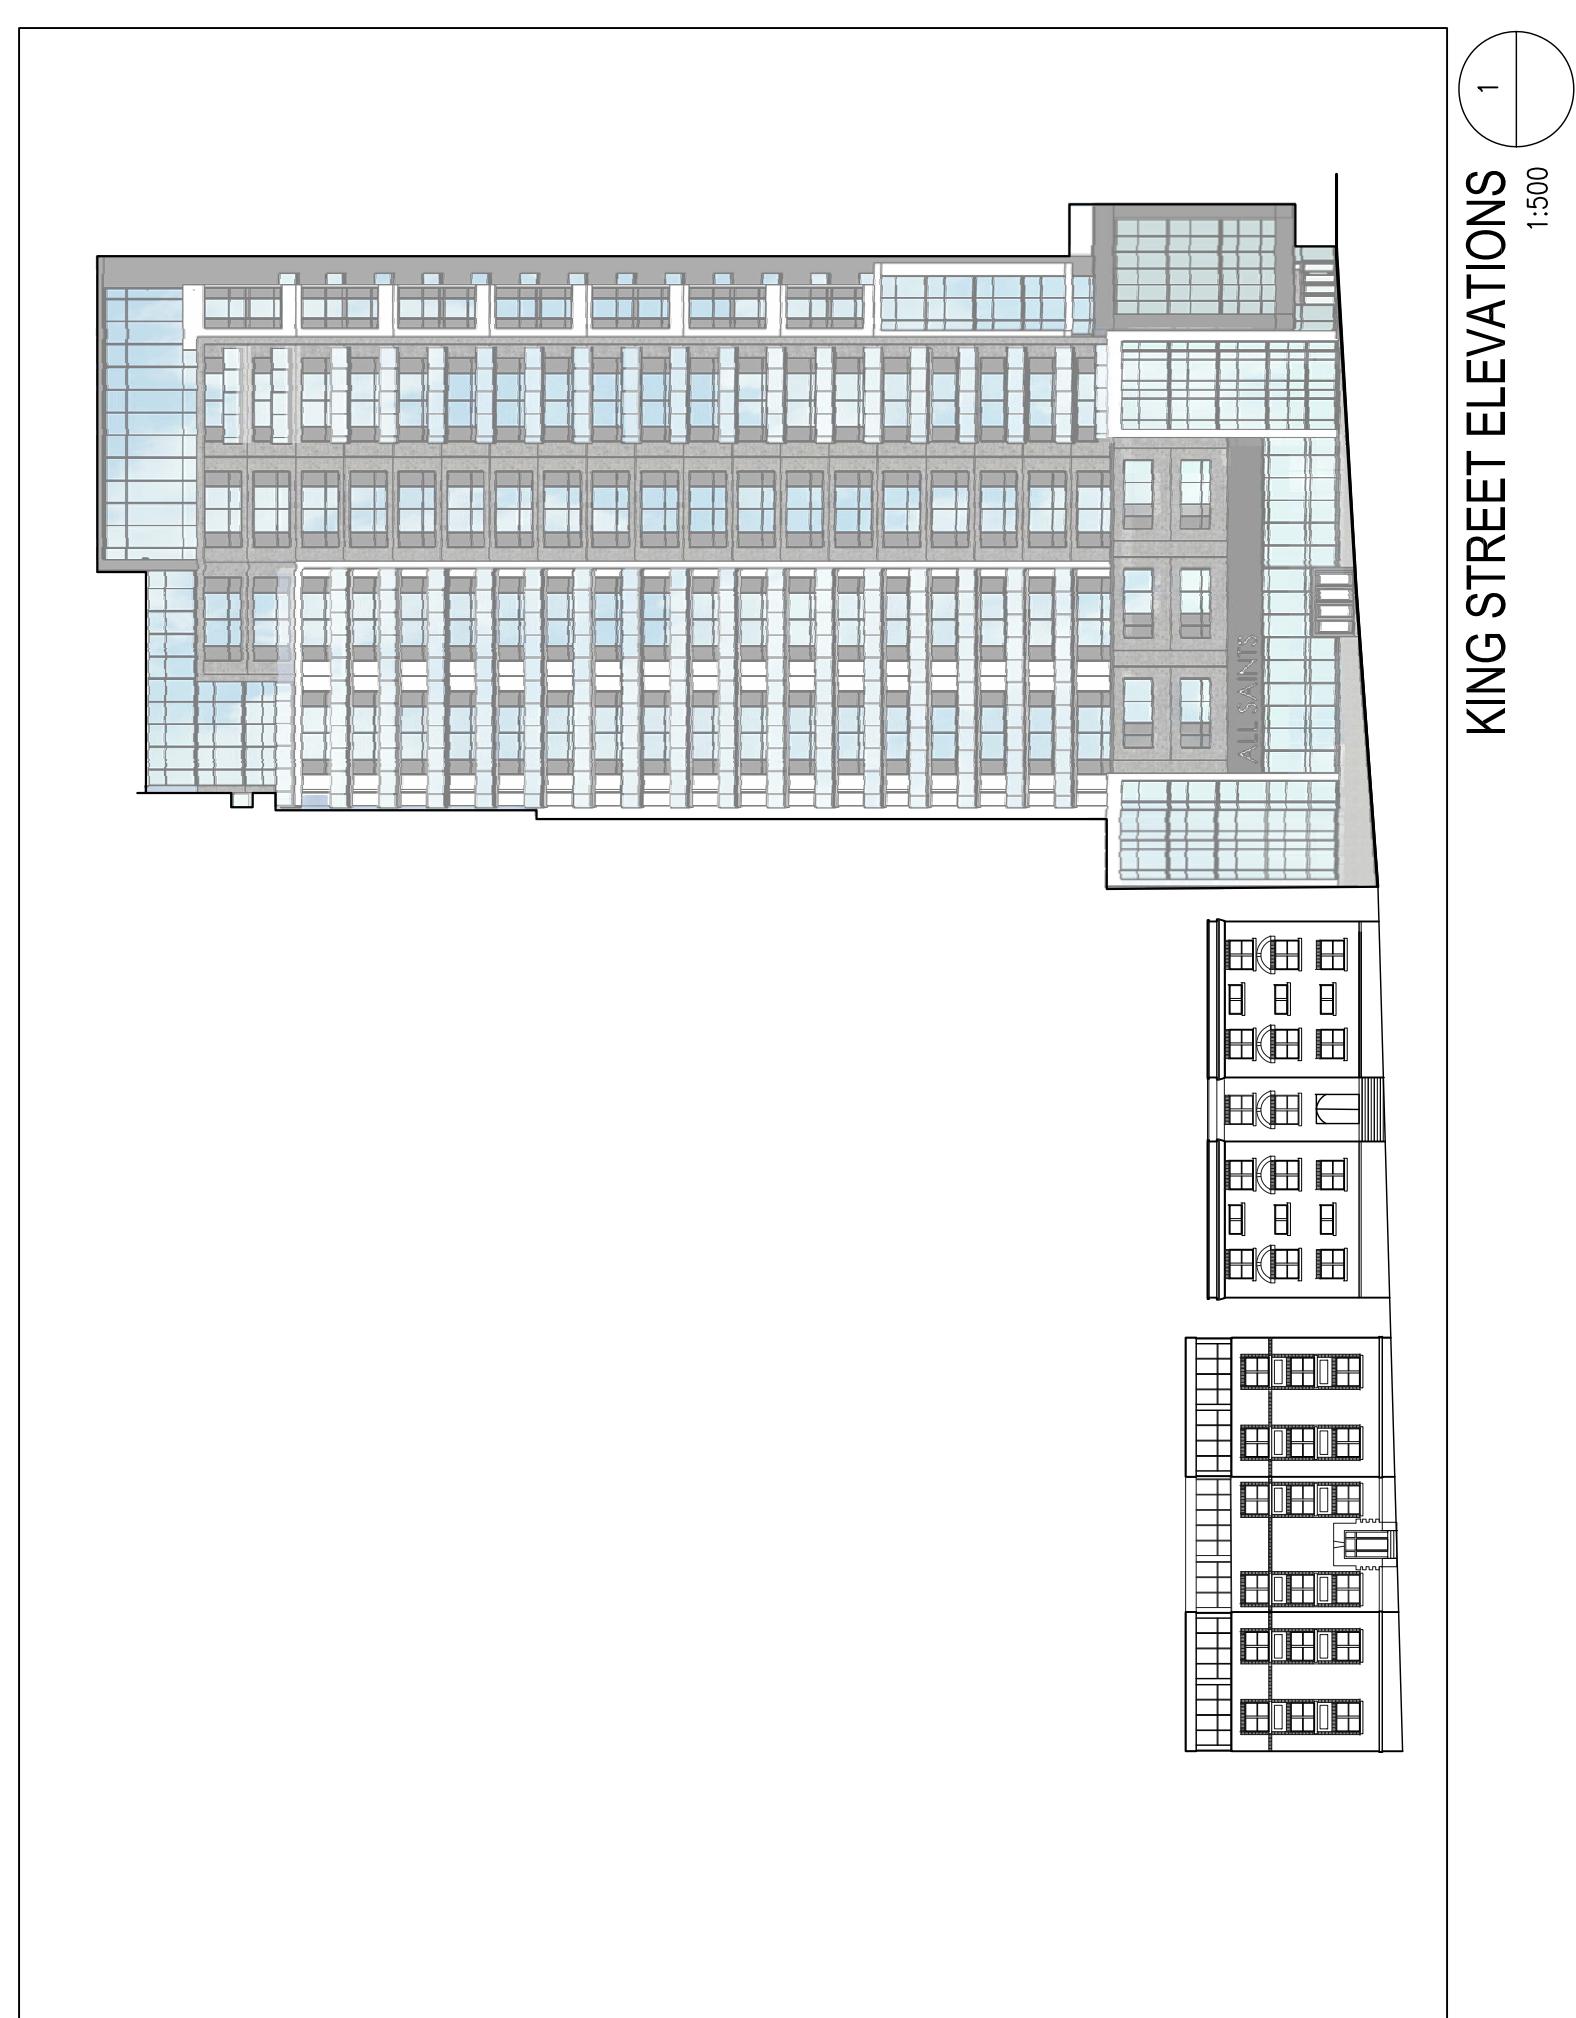
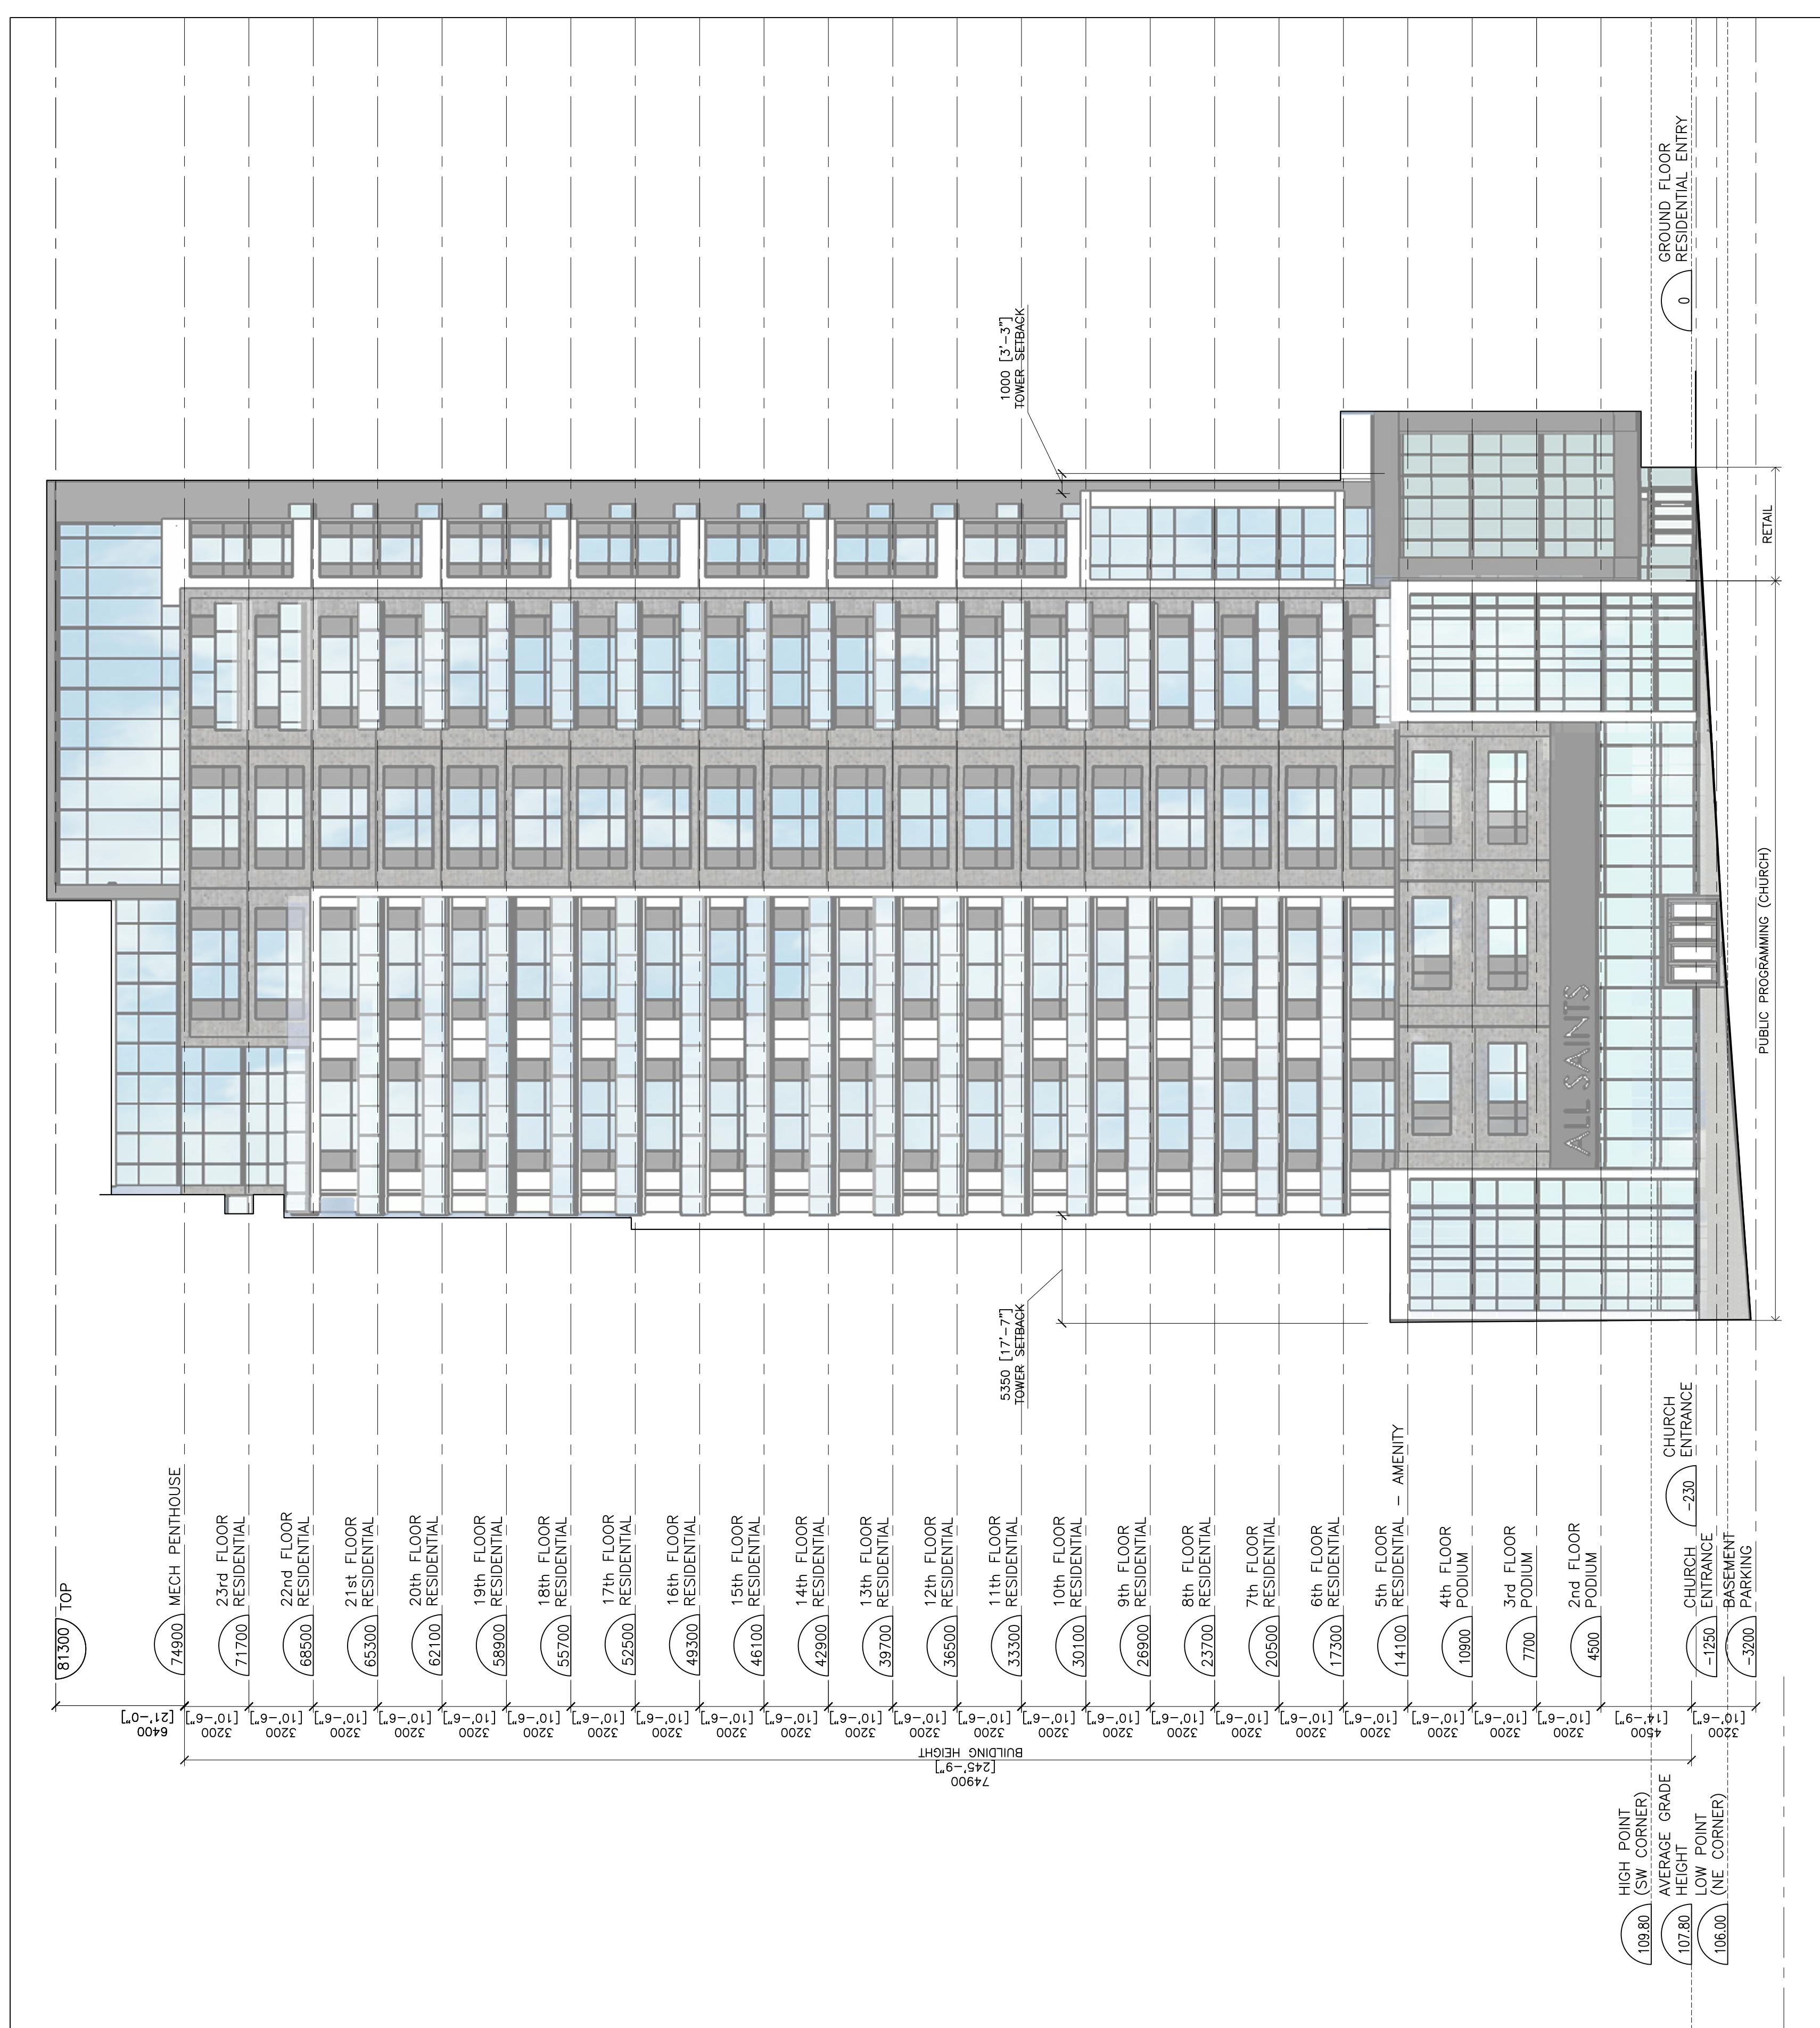


mcCallumSather

15 Queen Street South, Hamilton

ELEVATIONS

NORTH ELEVATION 1
1:200
DRAWN BY: CK DATE: 16.07.12
CHECKED BY: DH SCALE: AS NOTED
PROJECT NO: 16064
DRAWING NO: AK100

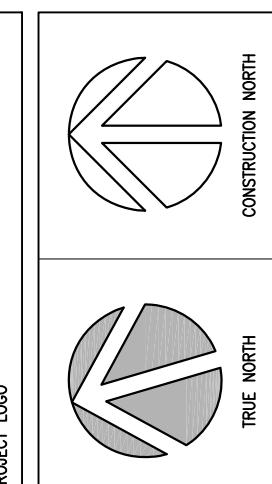

CONSTRUCTION NORTH

TRUE NORTH



KEY PLAN

