


GROUND FLOOR PLAN
 1512 Sq.Ft.
 TOTAL : 2896 Sq.Ft.

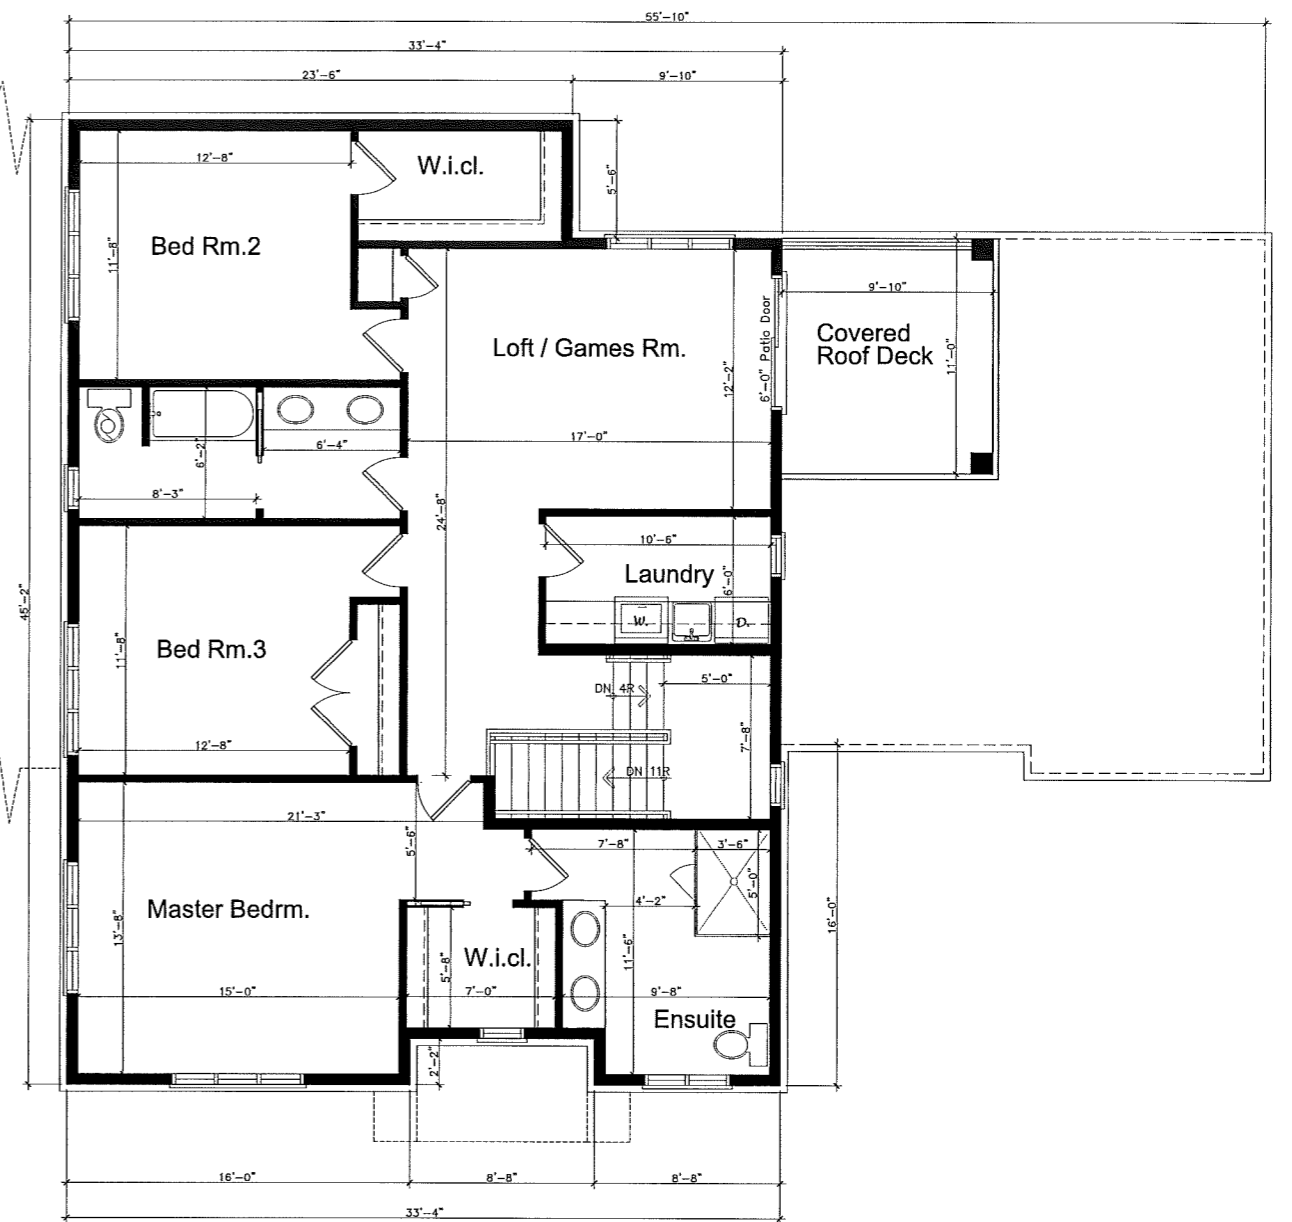

SECOND FLOOR PLAN
 1384 Sq.Ft.

THESE DRAWINGS ARE FOR PLANNING APPLICATION AND APPROVAL. (November 2019)

UNIQUE DESIGNS INC		DALEY RESIDENCE	09065	A2
PROPOSED FLOOR PLANS	CUSTOM HOME		Job Number	
			102516	
			Date:	
			M.F. Drawn By	
		315B ABERDEEN AVE. HAMILTON, ONTARIO	1/4"=1'-0"	
			Scale	



LEFT SIDE ELEVATION



FRONT ELEVATION



REAR ELEVATION



RIGHT SIDE ELEVATION

UNIQUE DESIGNS INC

PROPOSED
ELEVATIONS

CUSTOM
HOME

DALEY
RESIDENCE

315B ABERDEEN AVE.
HAMILTON, ONTARIO

09065
Job Number
102516
Date:
M.F.
Drawn By

A1
1/4"=1'-0"
Scale

THESE DRAWINGS ARE FOR PLANNING APPLICATION AND APPROVAL. (November 2019)