


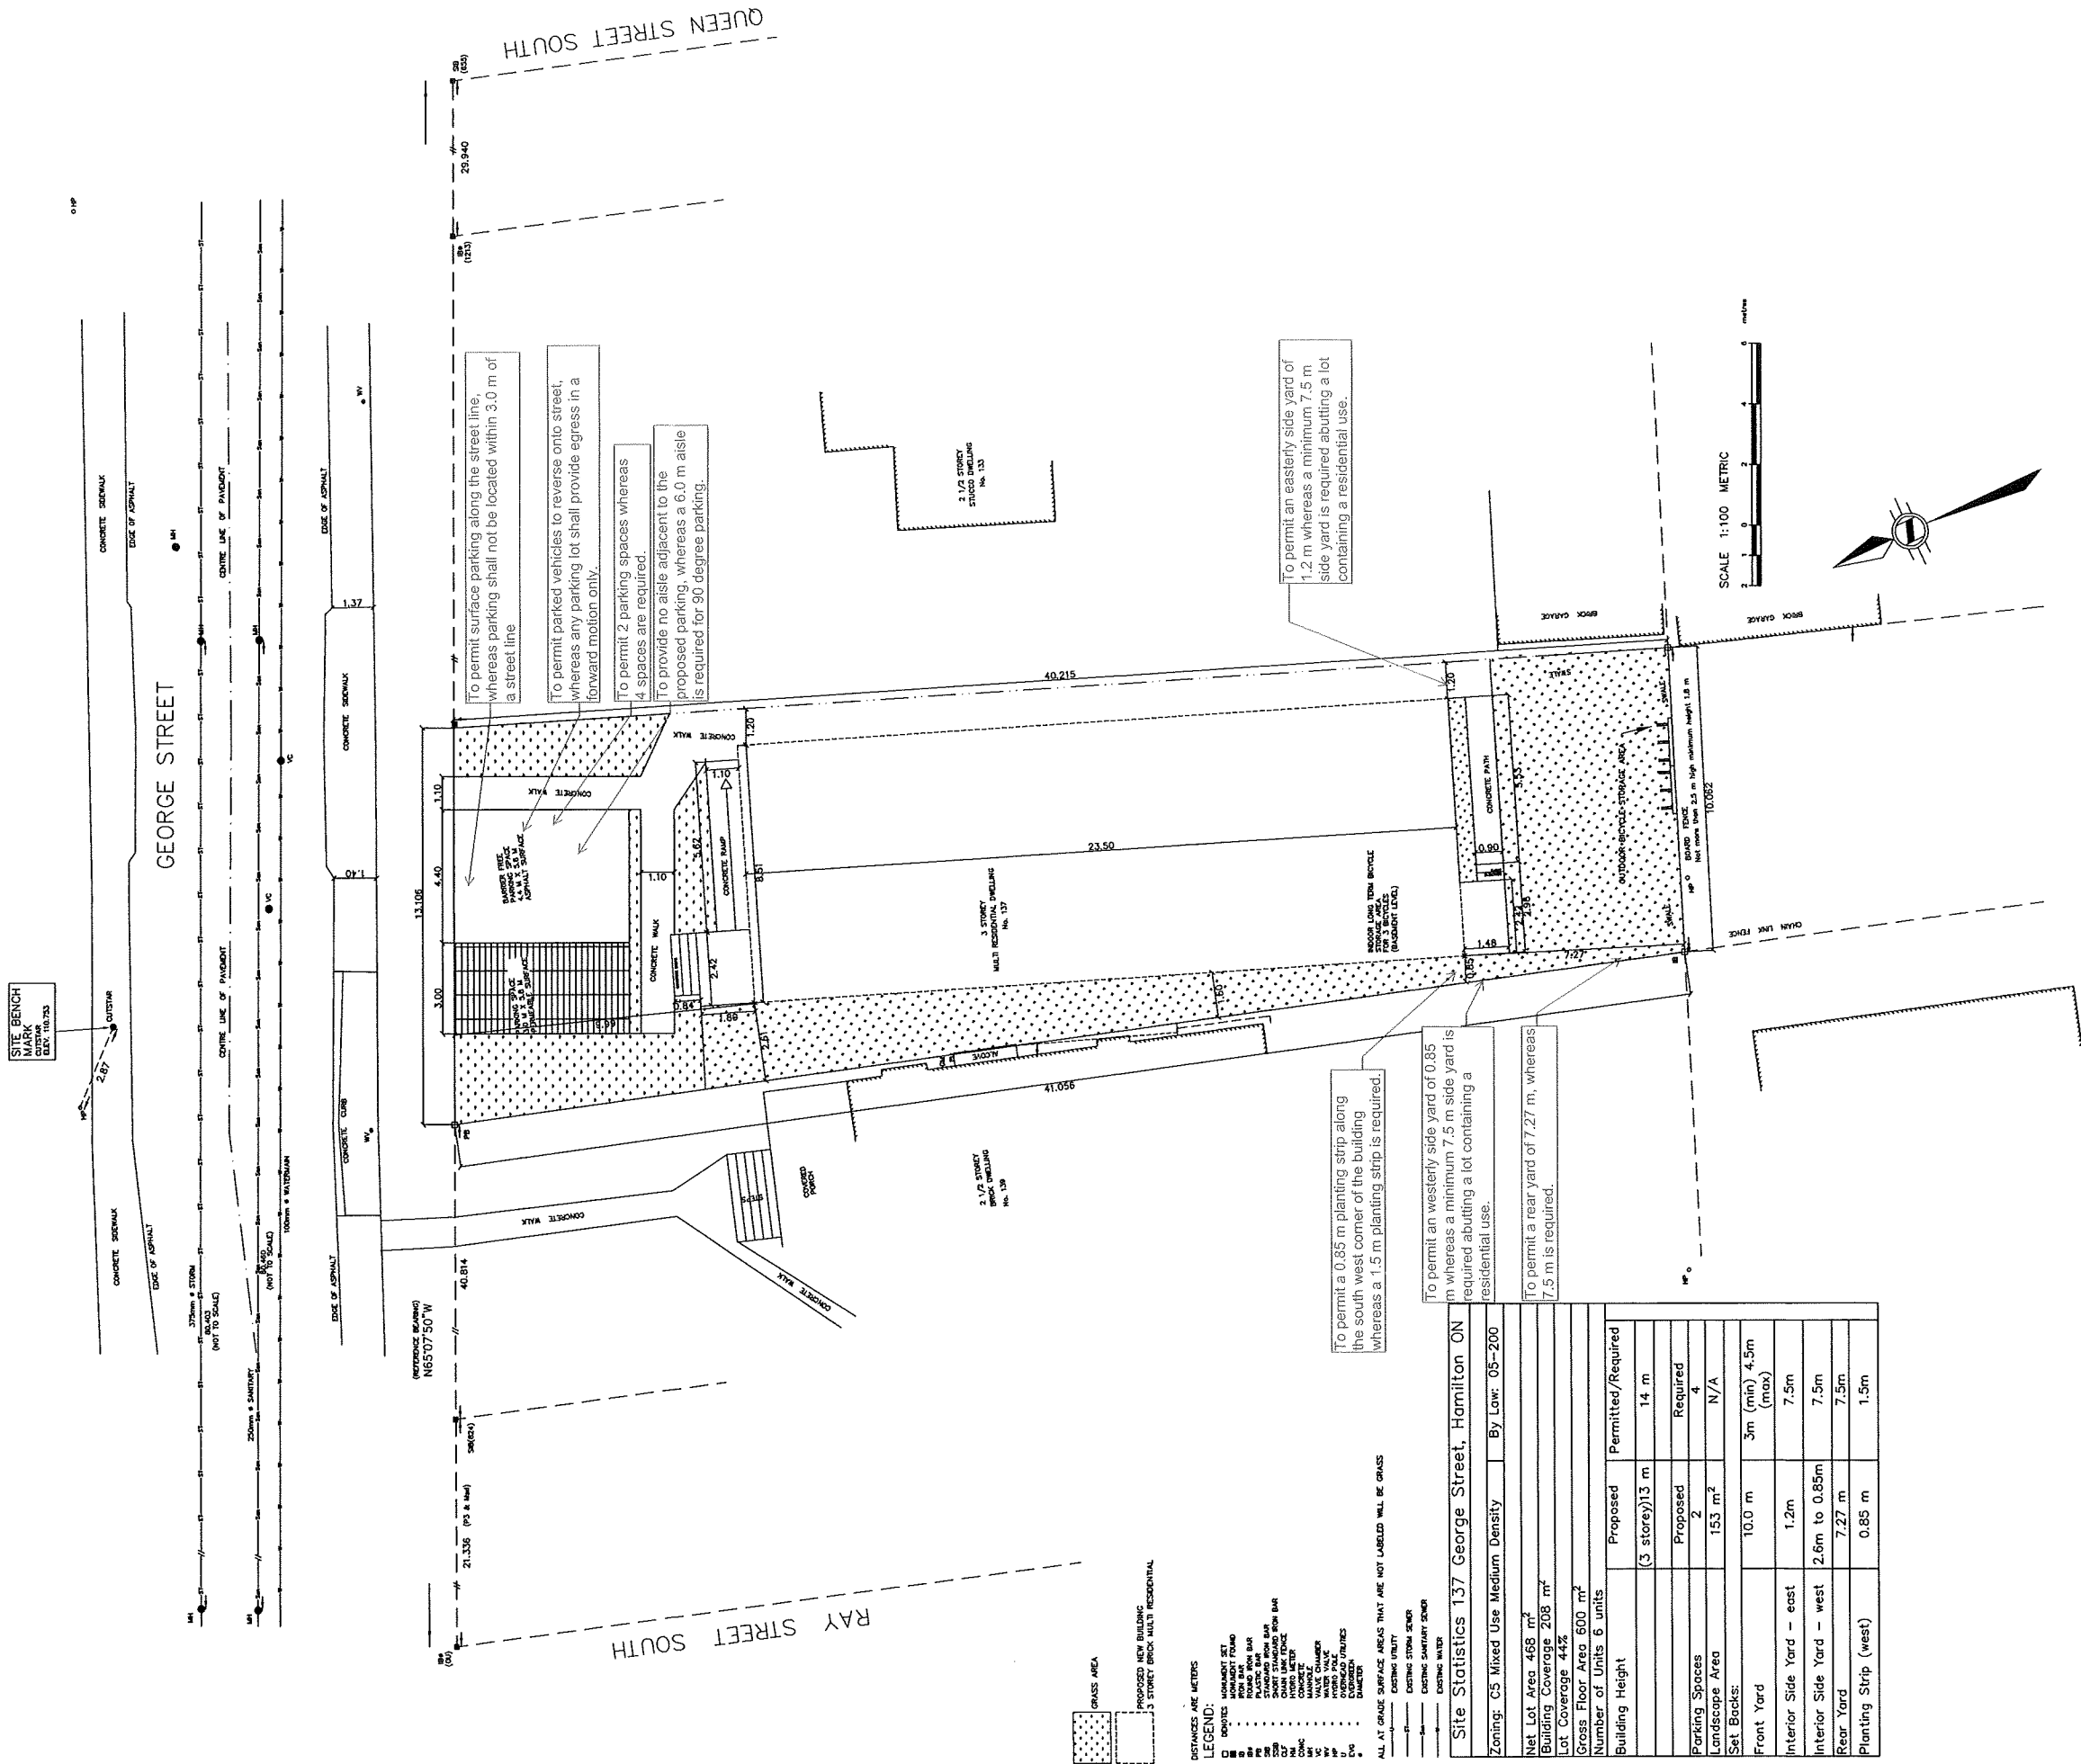

I, Kathleen Stacey review and take responsibility for the design work on behalf of KSA Architectural Solutions Inc. registered under subsection 3.2.4 of Division C, of the Ontario Building Code. I am qualified, and the firm is registered, in the appropriate classes/categories.

Kathleen Stacey C.E.T., Technologist OAAAS
BCIN 40428

Firm: BCIN 107770



544 Governors Road
Dundas ON L9H 5E3
905 973 3052
kstacey@ksarch.ca
www.ksarch.ca



Options for
Independent
Living and
Development

137 George Street,
Hamilton, ON


Project:
137 George Street,
Hamilton, ON
SITE PLAN

Project No:
OFILD
Date: 16.12.2019
Revised 06.04.2020

Dwg by: ks

Issued for: Committee
of Adjustment
Scale: 1:100

HM/A-20:101

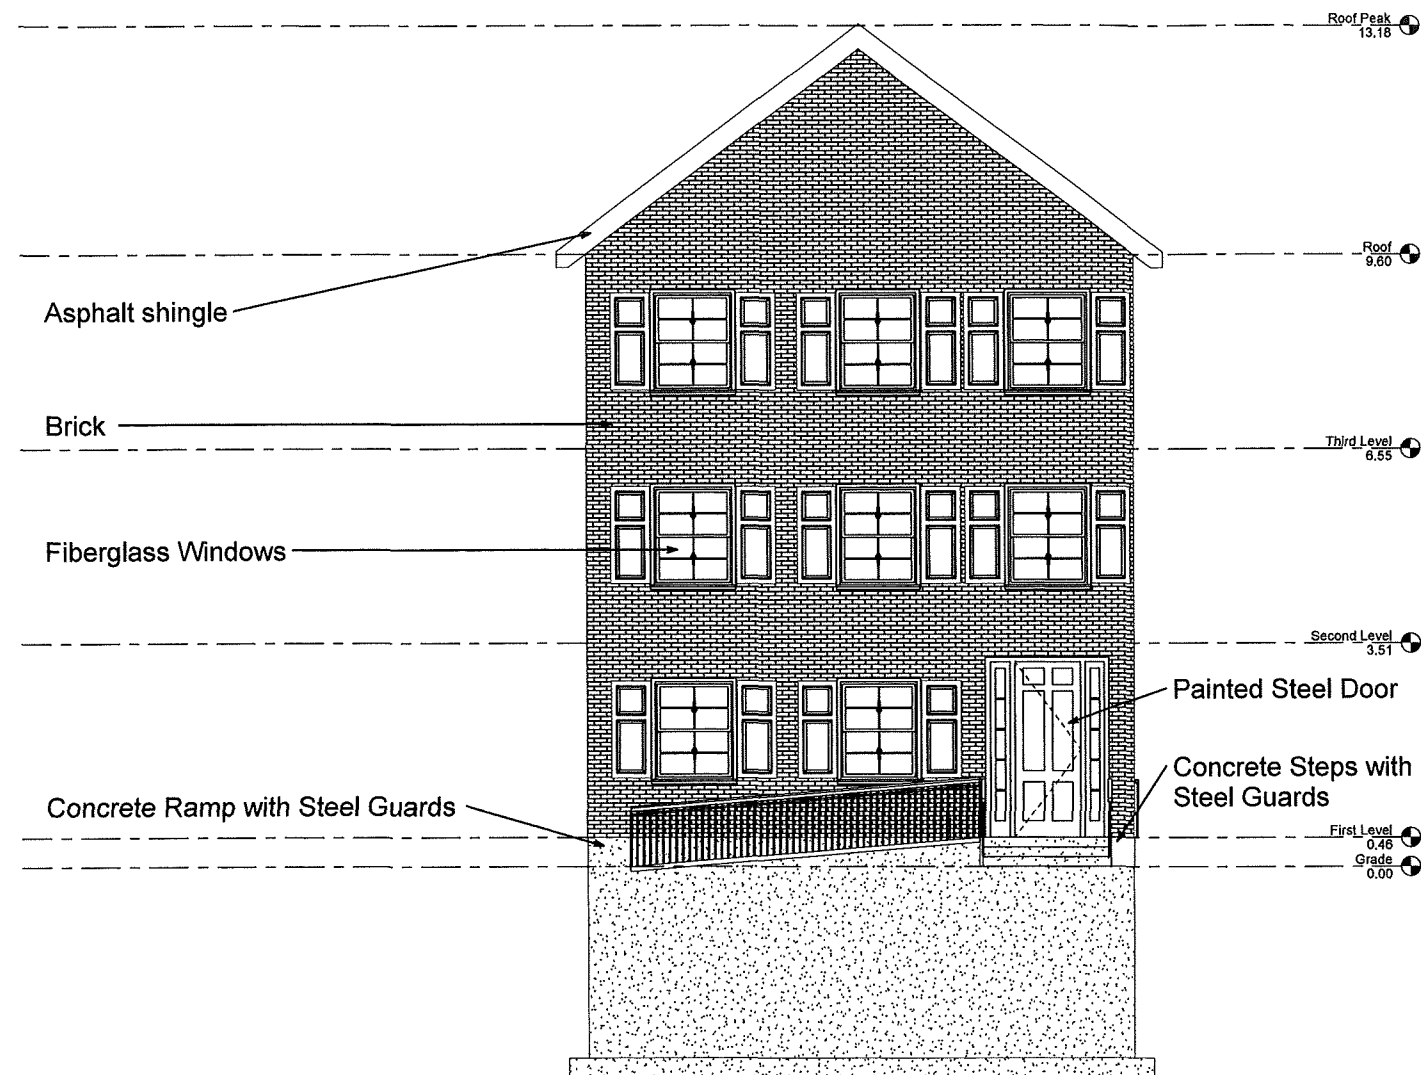

KSA

Architectural Solutions Inc

544 Governors Road, Dundas, Ont. L9H 5E3
905 973 3052

www.ksarch.ca

I, Kathleen MacKay, declare and take responsibility for the design work on behalf of KSA Architectural Solutions Inc registered under Education 3.3.6 of Division 10, of the Ontario Building Code, I am qualified, and the firm is registered, in this appropriate class and category.

Kathleen MacKay BCIN 42428
Firm BCIN 107770



Options for Independent
Living and Development

137 George Street,
Hamilton, ON

ISSUE:


No:	Description:	Date:
1	Concept	02.04.2019
2	Concept	15.04.2019
3	Revision	26.07.2019
4	Revision	30.09.2019
5	SPA	16.12.2019
6	COA	06.04.2020
7		

NORTH
ELEVATION

A-03

Project number	OFILD
Date	April 06 2020
Drawn by/checked by	KS
Issued for	COA
Scale	1 : 48

① North
1 : 48

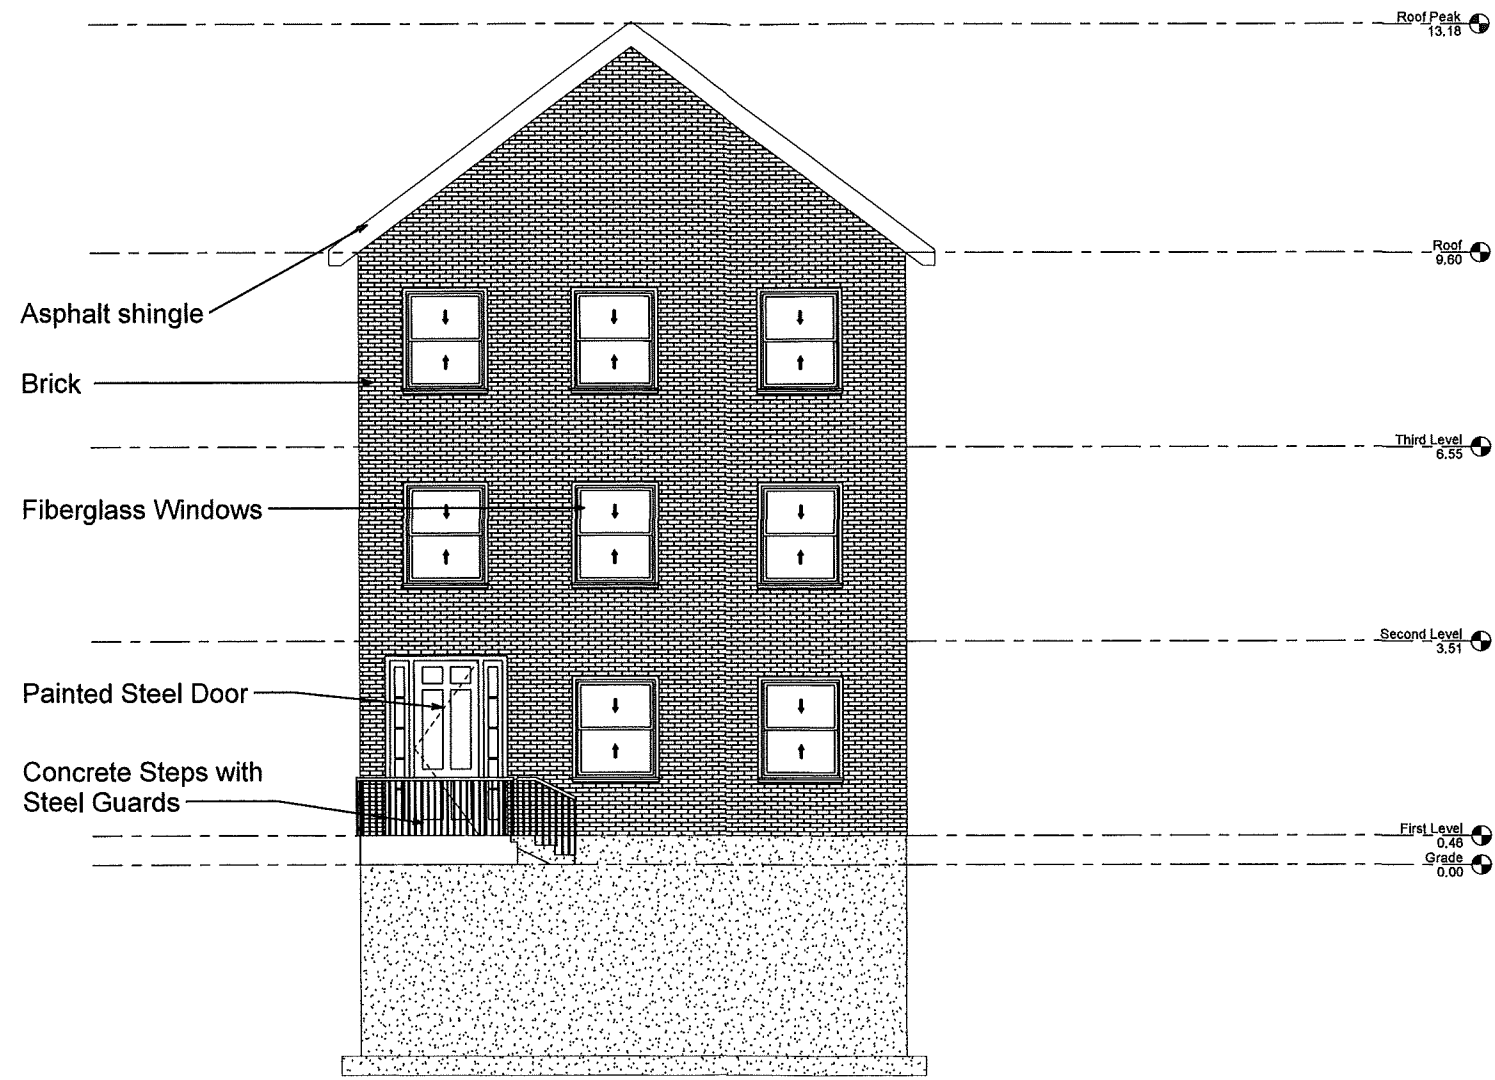

① South
1 : 48

K S A

Architectural Solutions Inc

544 Governors Road, Dundas, Ont. L9H 5E3
905 973 3052

www.ksarch.ca

I, Karsten Blazey, review and take responsibility for the design work on behalf of KSA Architectural Solutions Inc.
registered under subsection 12.2 of Division 2, of the Ontario Building Code, I am qualified, and the firm is
registered, in the appropriate discipline(s).

Karsten Blazey, BCIN 151425
Firm: BCIN 101775



Options for Independent
Living and Development

137 George Street,
Hamilton, ON


ISSUE:

No:	Description:	Date:
1	Concept	02.04.2019
2	Concept	15.04.2019
3	Revision	26.07.2019
4	Revision	30.09.2019
5	SPA	16.12.2019
6	COA	06.04.2020
7		

SOUTH
ELEVATION

A-04

Project number:	OFILD
Date:	April 08 2020
Drawn by/checked by:	KS
Issued for:	COA
Scale:	1 : 48

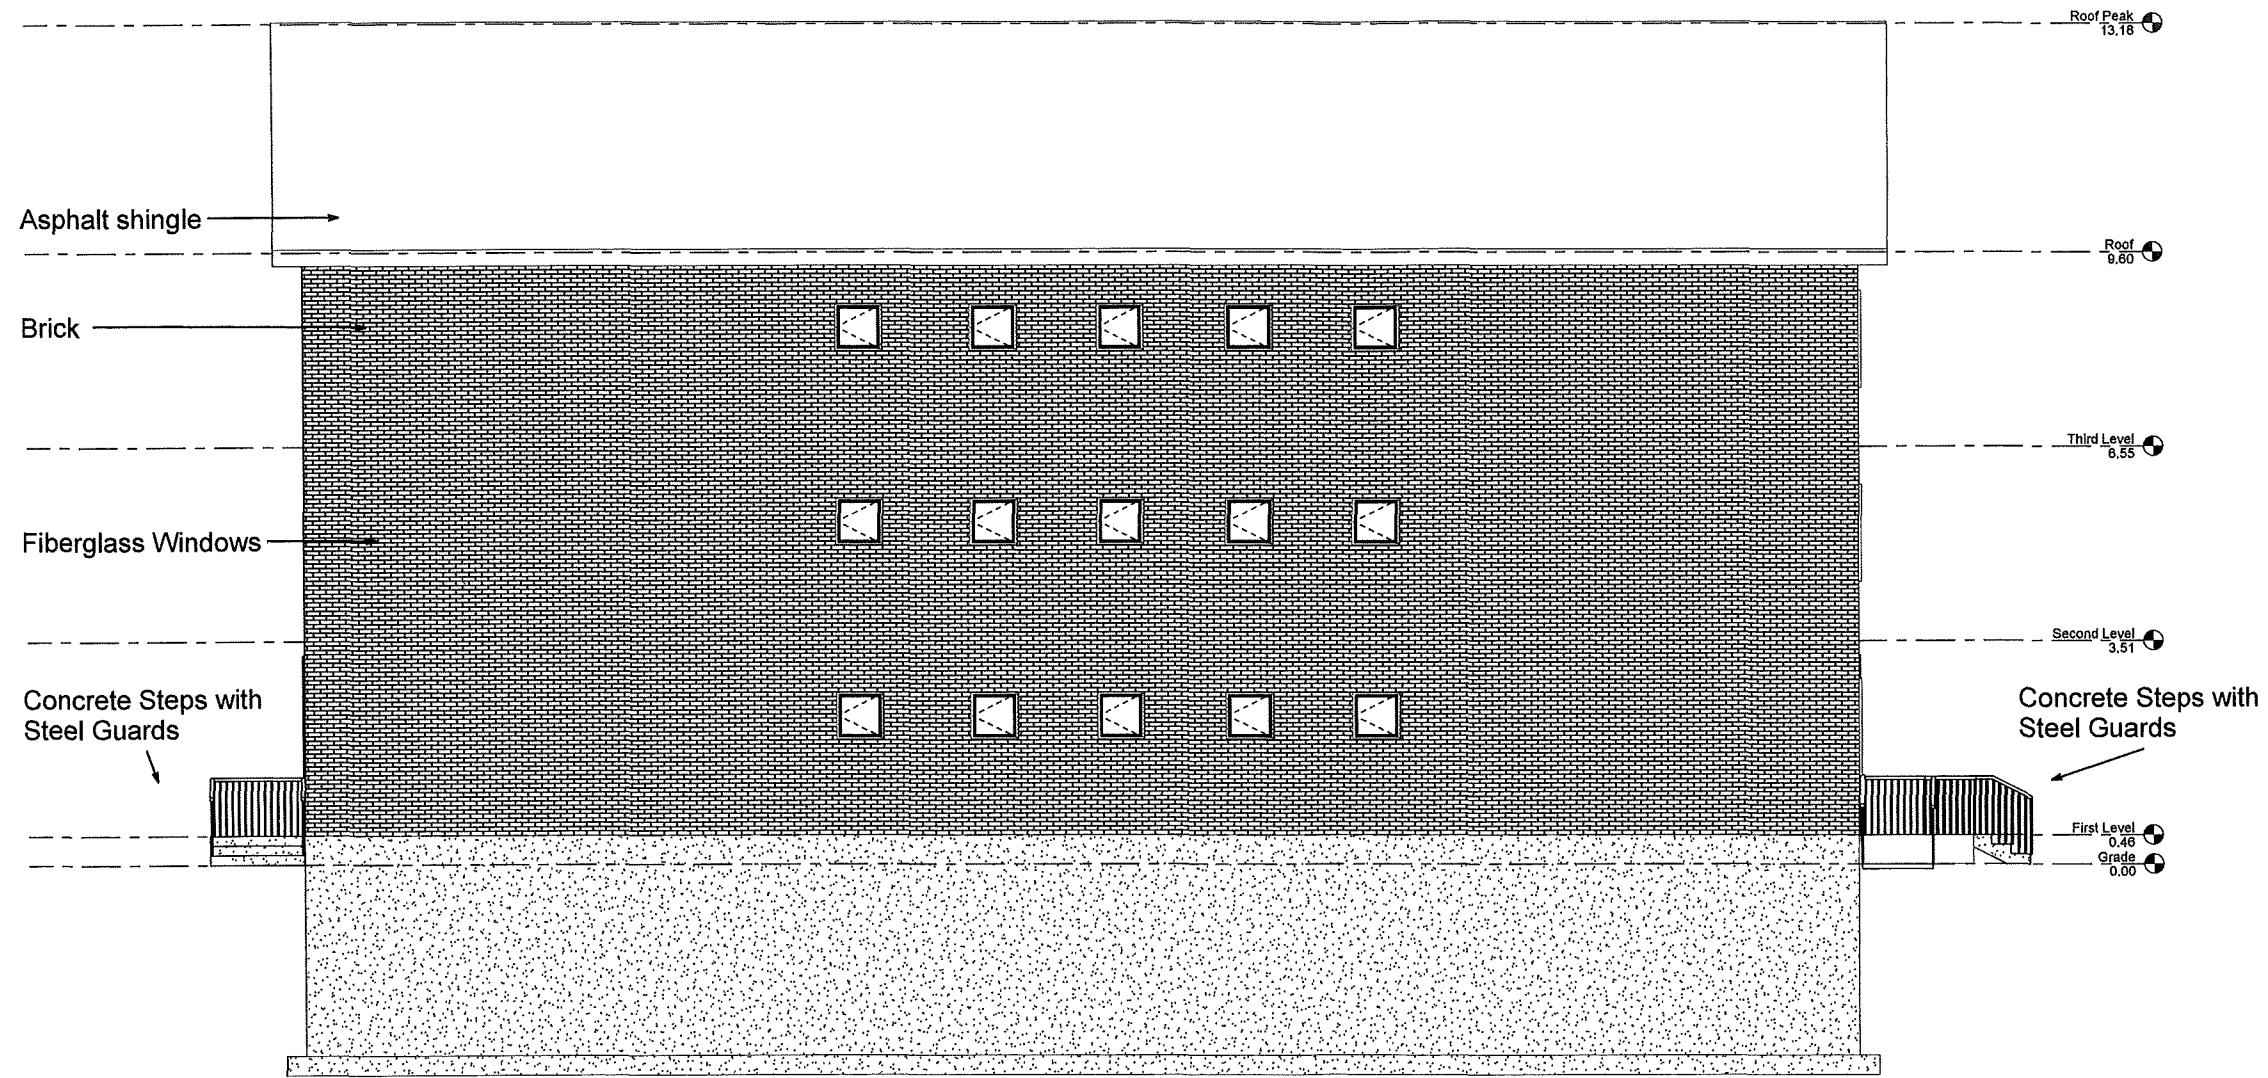

① East
1 : 48


K S A

Architectural Solutions Inc

544 Governors Road, Dundas, Ont. L9H 5E3
905 973 3052

www.ksarch.ca

I, Kathleen Blaney review and take responsibility for the design work on behalf of KSA Architectural Solutions Inc.
registered under subsection 3.1.2 of Division C, of the Ontario Building Code, I am qualified, and the firm is
registered, in the appropriate class(es) of practice.
Kathleen Blaney BCIN 45428
Firm BCIN 107779

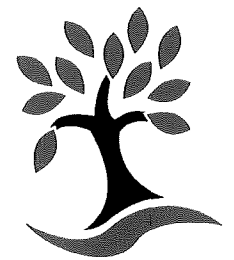

Options for Independent
Living and Development

137 George Street,
Hamilton, ON


ISSUE:

No:	Description:	Date:
1	Concept	02.04.2019
2	Concept	15.04.2019
3	Revision	26.07.2019
4	Revision	30.09.2019
5	SPA	16.12.2019
6	COA	06.04.2020
7		

EAST ELEVATION

A-06

Project number	OFILD
Date	April 06 2020
Drawn by/checked by	KS
Issued for	COA
Scale	1 : 48

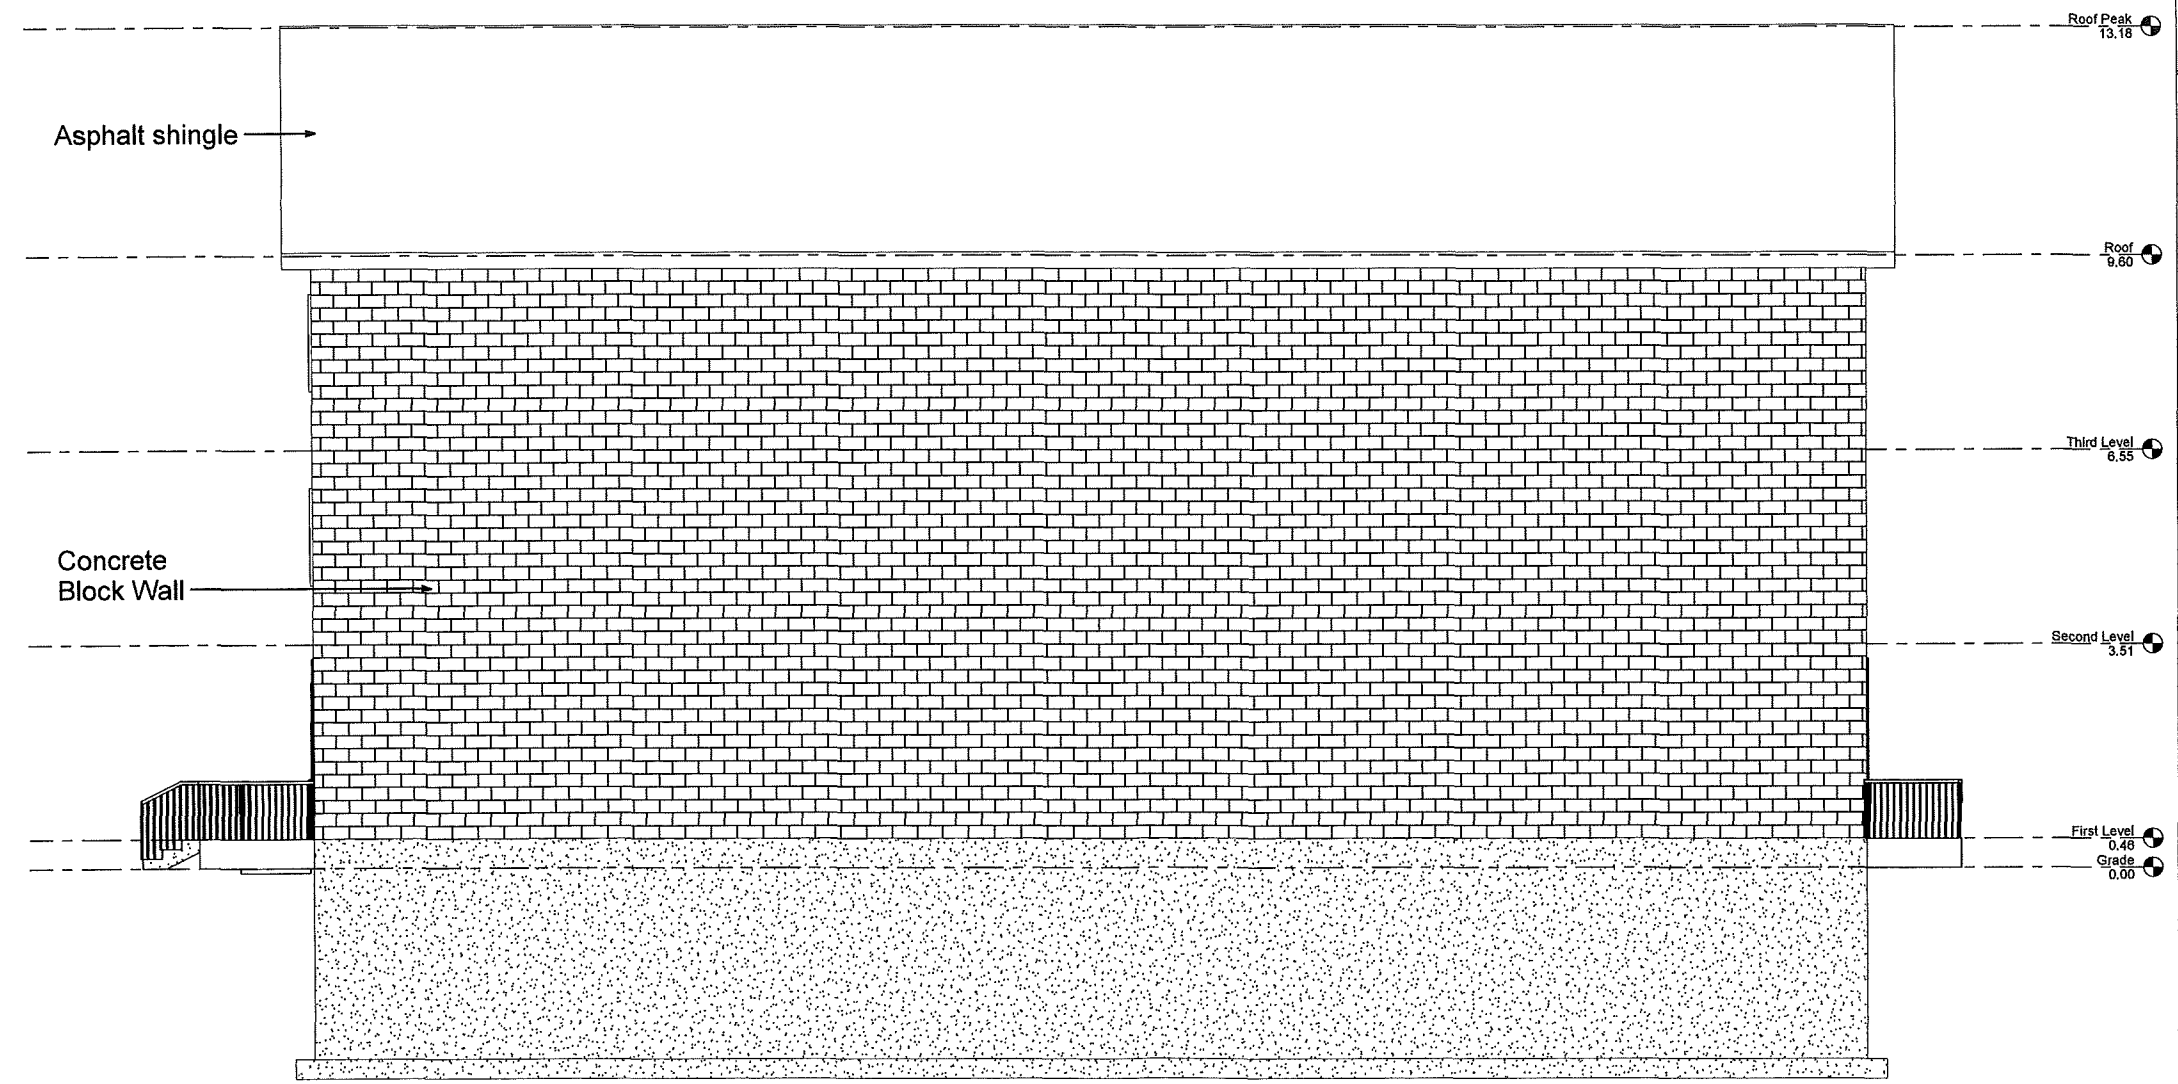

① West
1:48


K S A

Architectural Solutions Inc

544 Governors Road, Dundas, Ont. L9H 5E3
905 973 3052

www.ksarch.ca

I, Karleen Blazey, review and take responsibility for the design work on behalf of KSA Architectural Solutions Inc registered under subsection 3.2.4 of the Ontario Building Code. I am qualified, and the firm is registered, in the appropriate design category.
Karleen Blazey BCIN 40438
Firm BCIN 107770

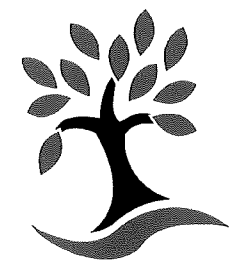

Options for Independent
Living and Development

137 George Street,
Hamilton, ON

ISSUE:

No:	Description:	Date:
1	Concept	02.04.2019
2	Concept	15.04.2019
3	Revision	28.07.2019
4	Revision	30.09.2019
5	SPA	16.12.2019
6	COA	08.04.2020
7		

WEST ELEVATION

A-05

Project Number	OFILD
Date	April 08 2020
Drawn by/checked by	KS
Issued for	COA
Scale	1:48