



NET LOT AREA	2,103 M
BUILDING COVERAGE AREA	1,032 SM
LANDSCAPED AREA	541.69 SM
ON-GRADE PARKING AREA	506.35 SM
NO. OF UNITS	19
NO. OF PARKING SPACES	26 UNDERGROUND (1 BARRIER-FREE)
	5 TANDEM
	7 ON-GRADE
	20 BIKE STORAGE
NO. OF STORAGE LOCKERS	22 UNITS

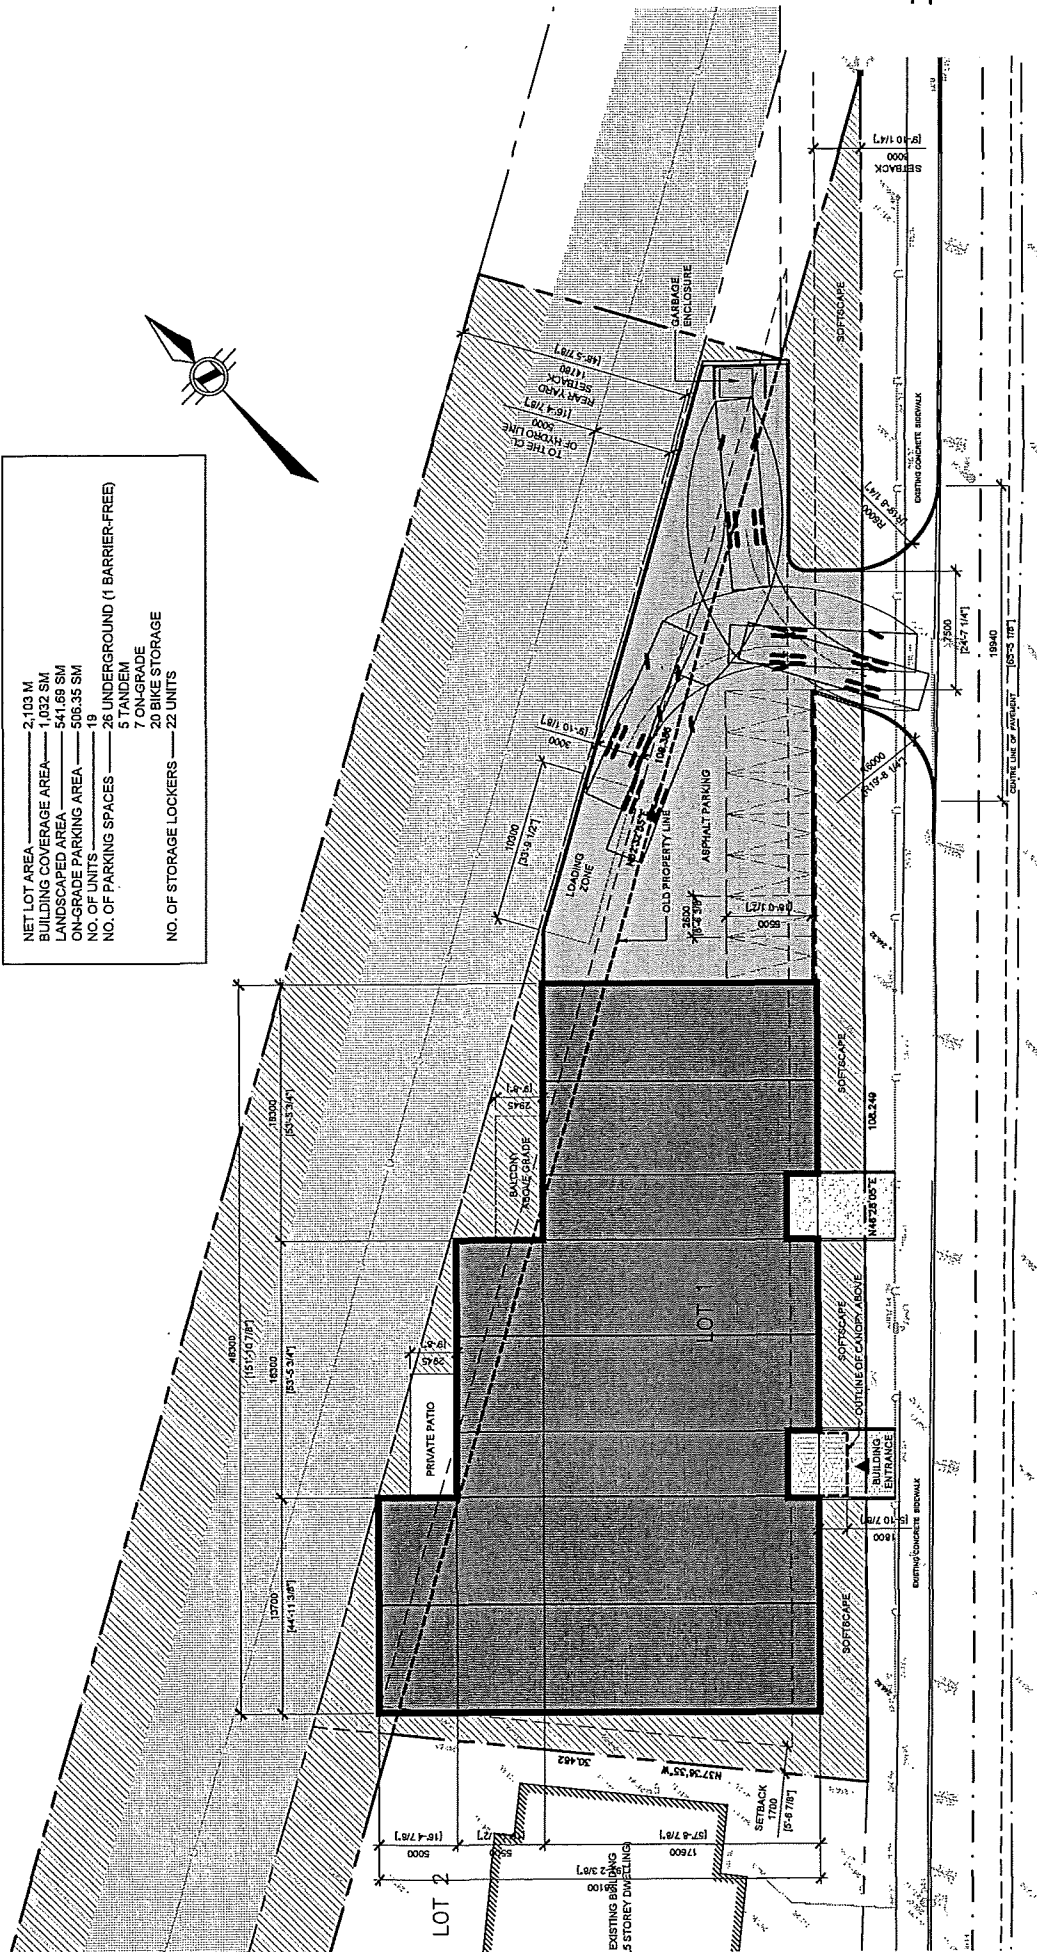

SITEPLAN

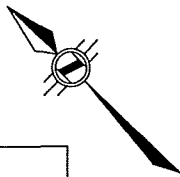


2018-12-05

WILSON STREET




SCALE: 1:300

SONOMA
 125 WILSON STREET E.,
 ANCASTER, ON

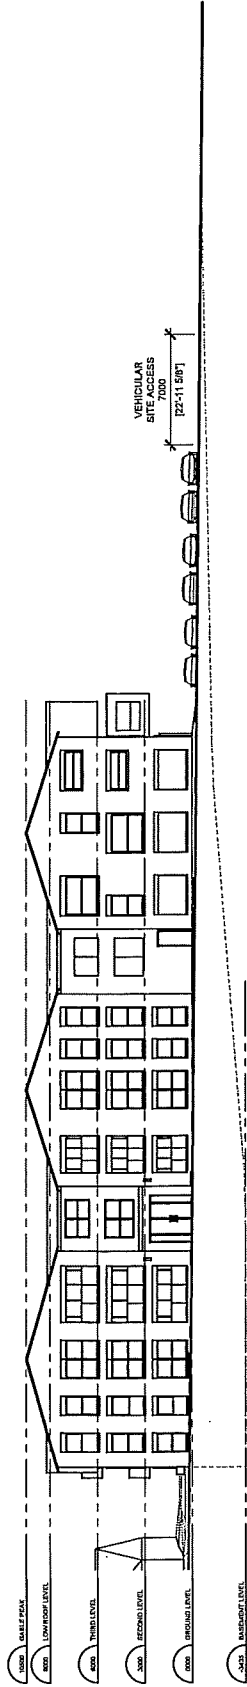

SCHEMATIC ELEVATION (SOUTH)

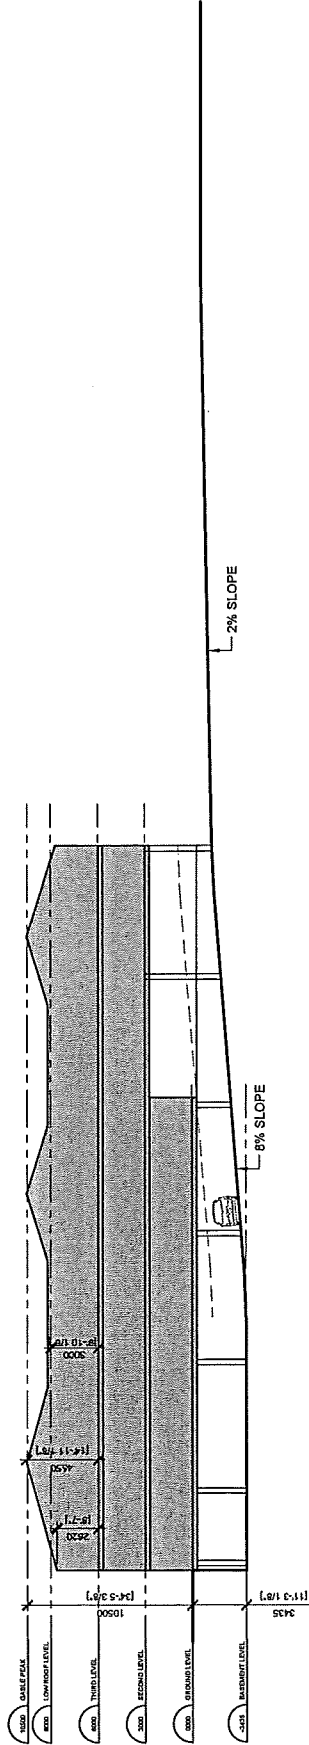

SCHEMATIC SECTION

SOUTH ELEVATION
 AND SCHEMATIC SECTION




SCALE: 1:300


125 WILSON STREET E.,
 ANCASTER, ON




2016-06-14

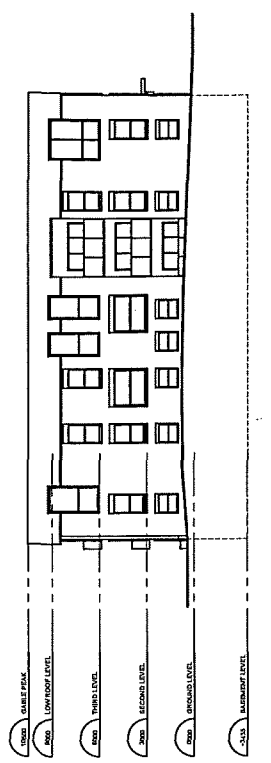

SCHEMATIC ELEVATION (WEST)

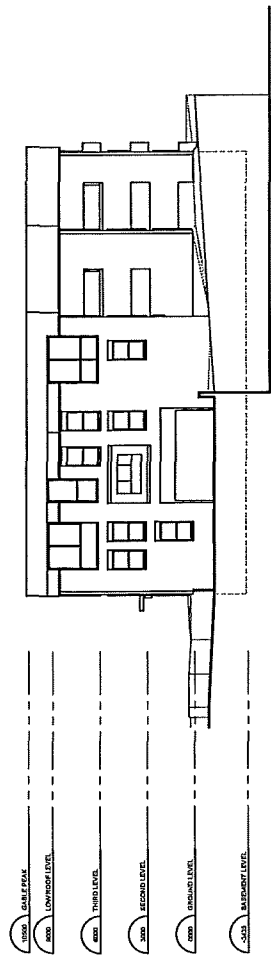

SCHEMATIC ELEVATION (EAST)

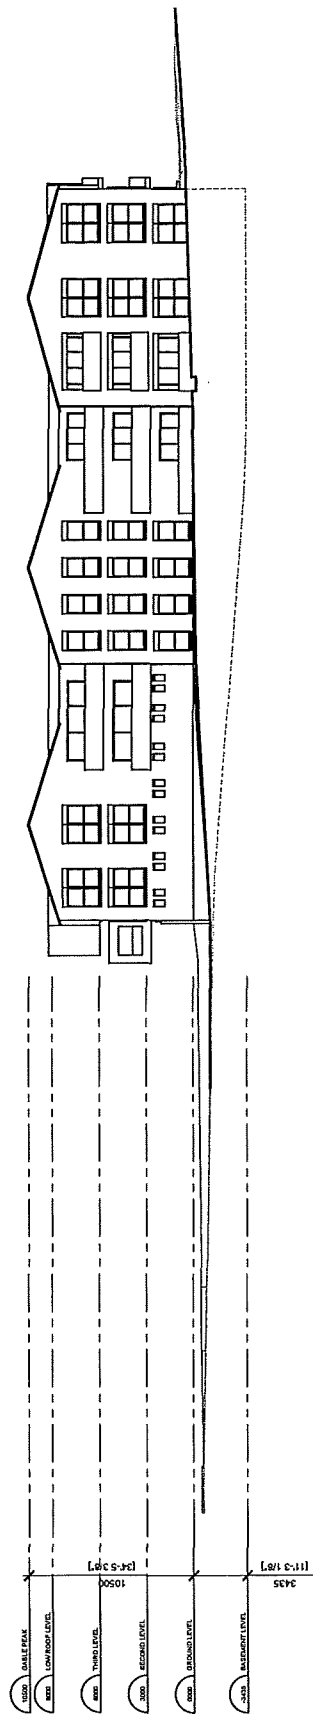

SCHEMATIC ELEVATION (NORTH)

SOUTH ELEVATION
AND SCHEMATIC SECTION




SCALE: 1:300



SONOMA
ARCHITECTURE
UNIVERSITY QUALITY

125 WILSON STREET E.,
ANCASTER, ON

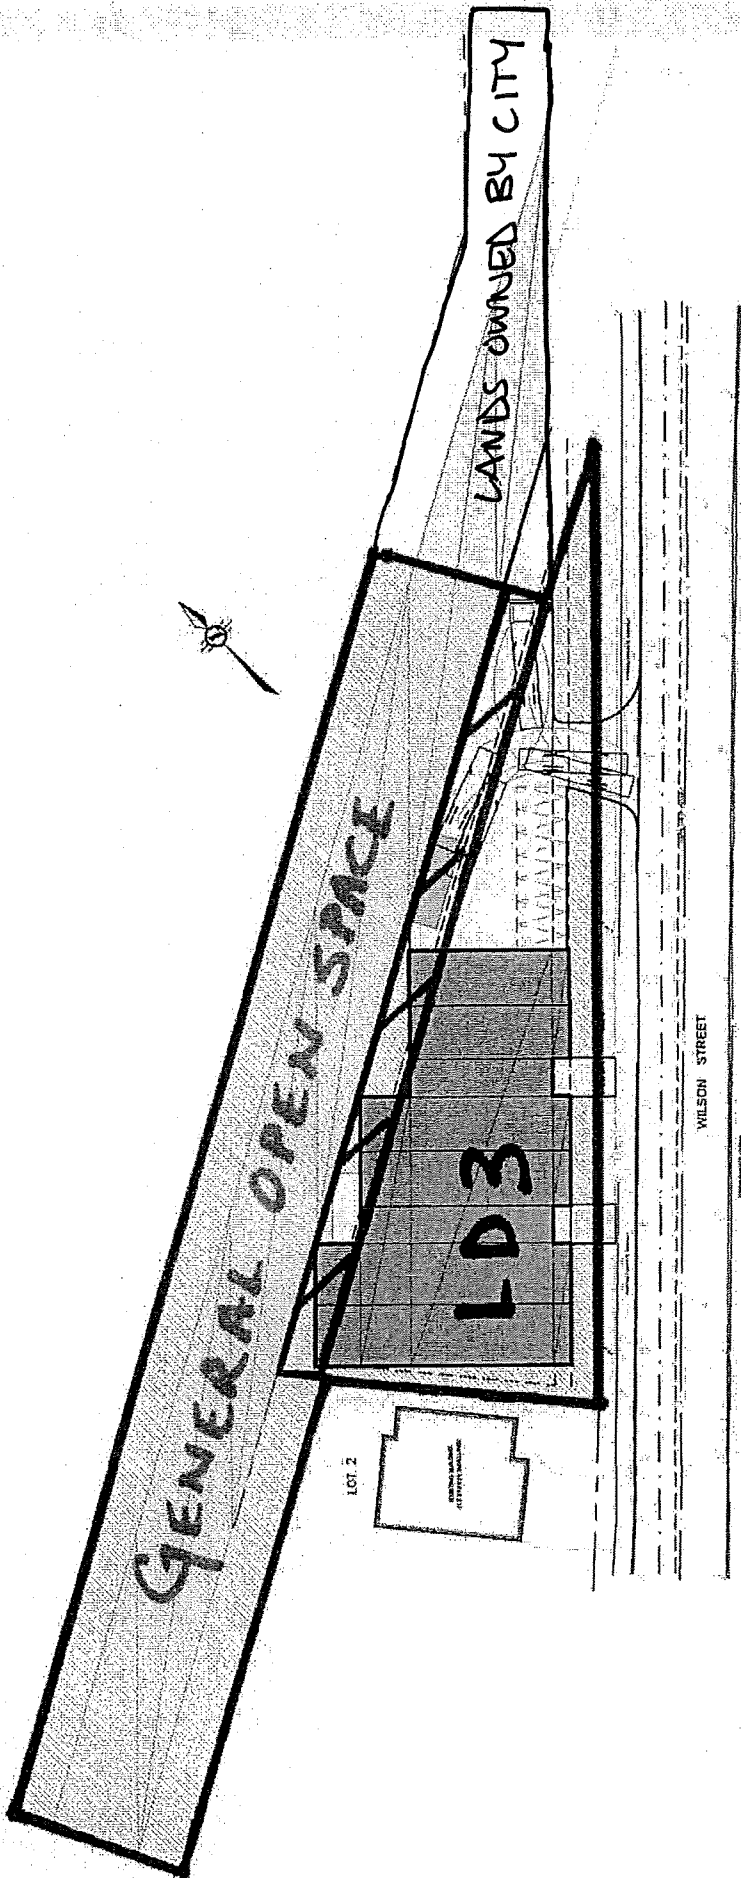

2016-06-14



 FROM GOS to LDR3
 SITE SPECIFIC POLICY AREA

SITEPLAN 

SCALE: 1:500

SONOMA
125 WILSON STREET E.,
ANCASTER, ON

2018-06-14