


OVERALL SITE PLAN
SCALE: 1:1000



**1518, 1530, 1540 UPPER SHERMAN AVE
RESIDENTIAL COMPLEX**



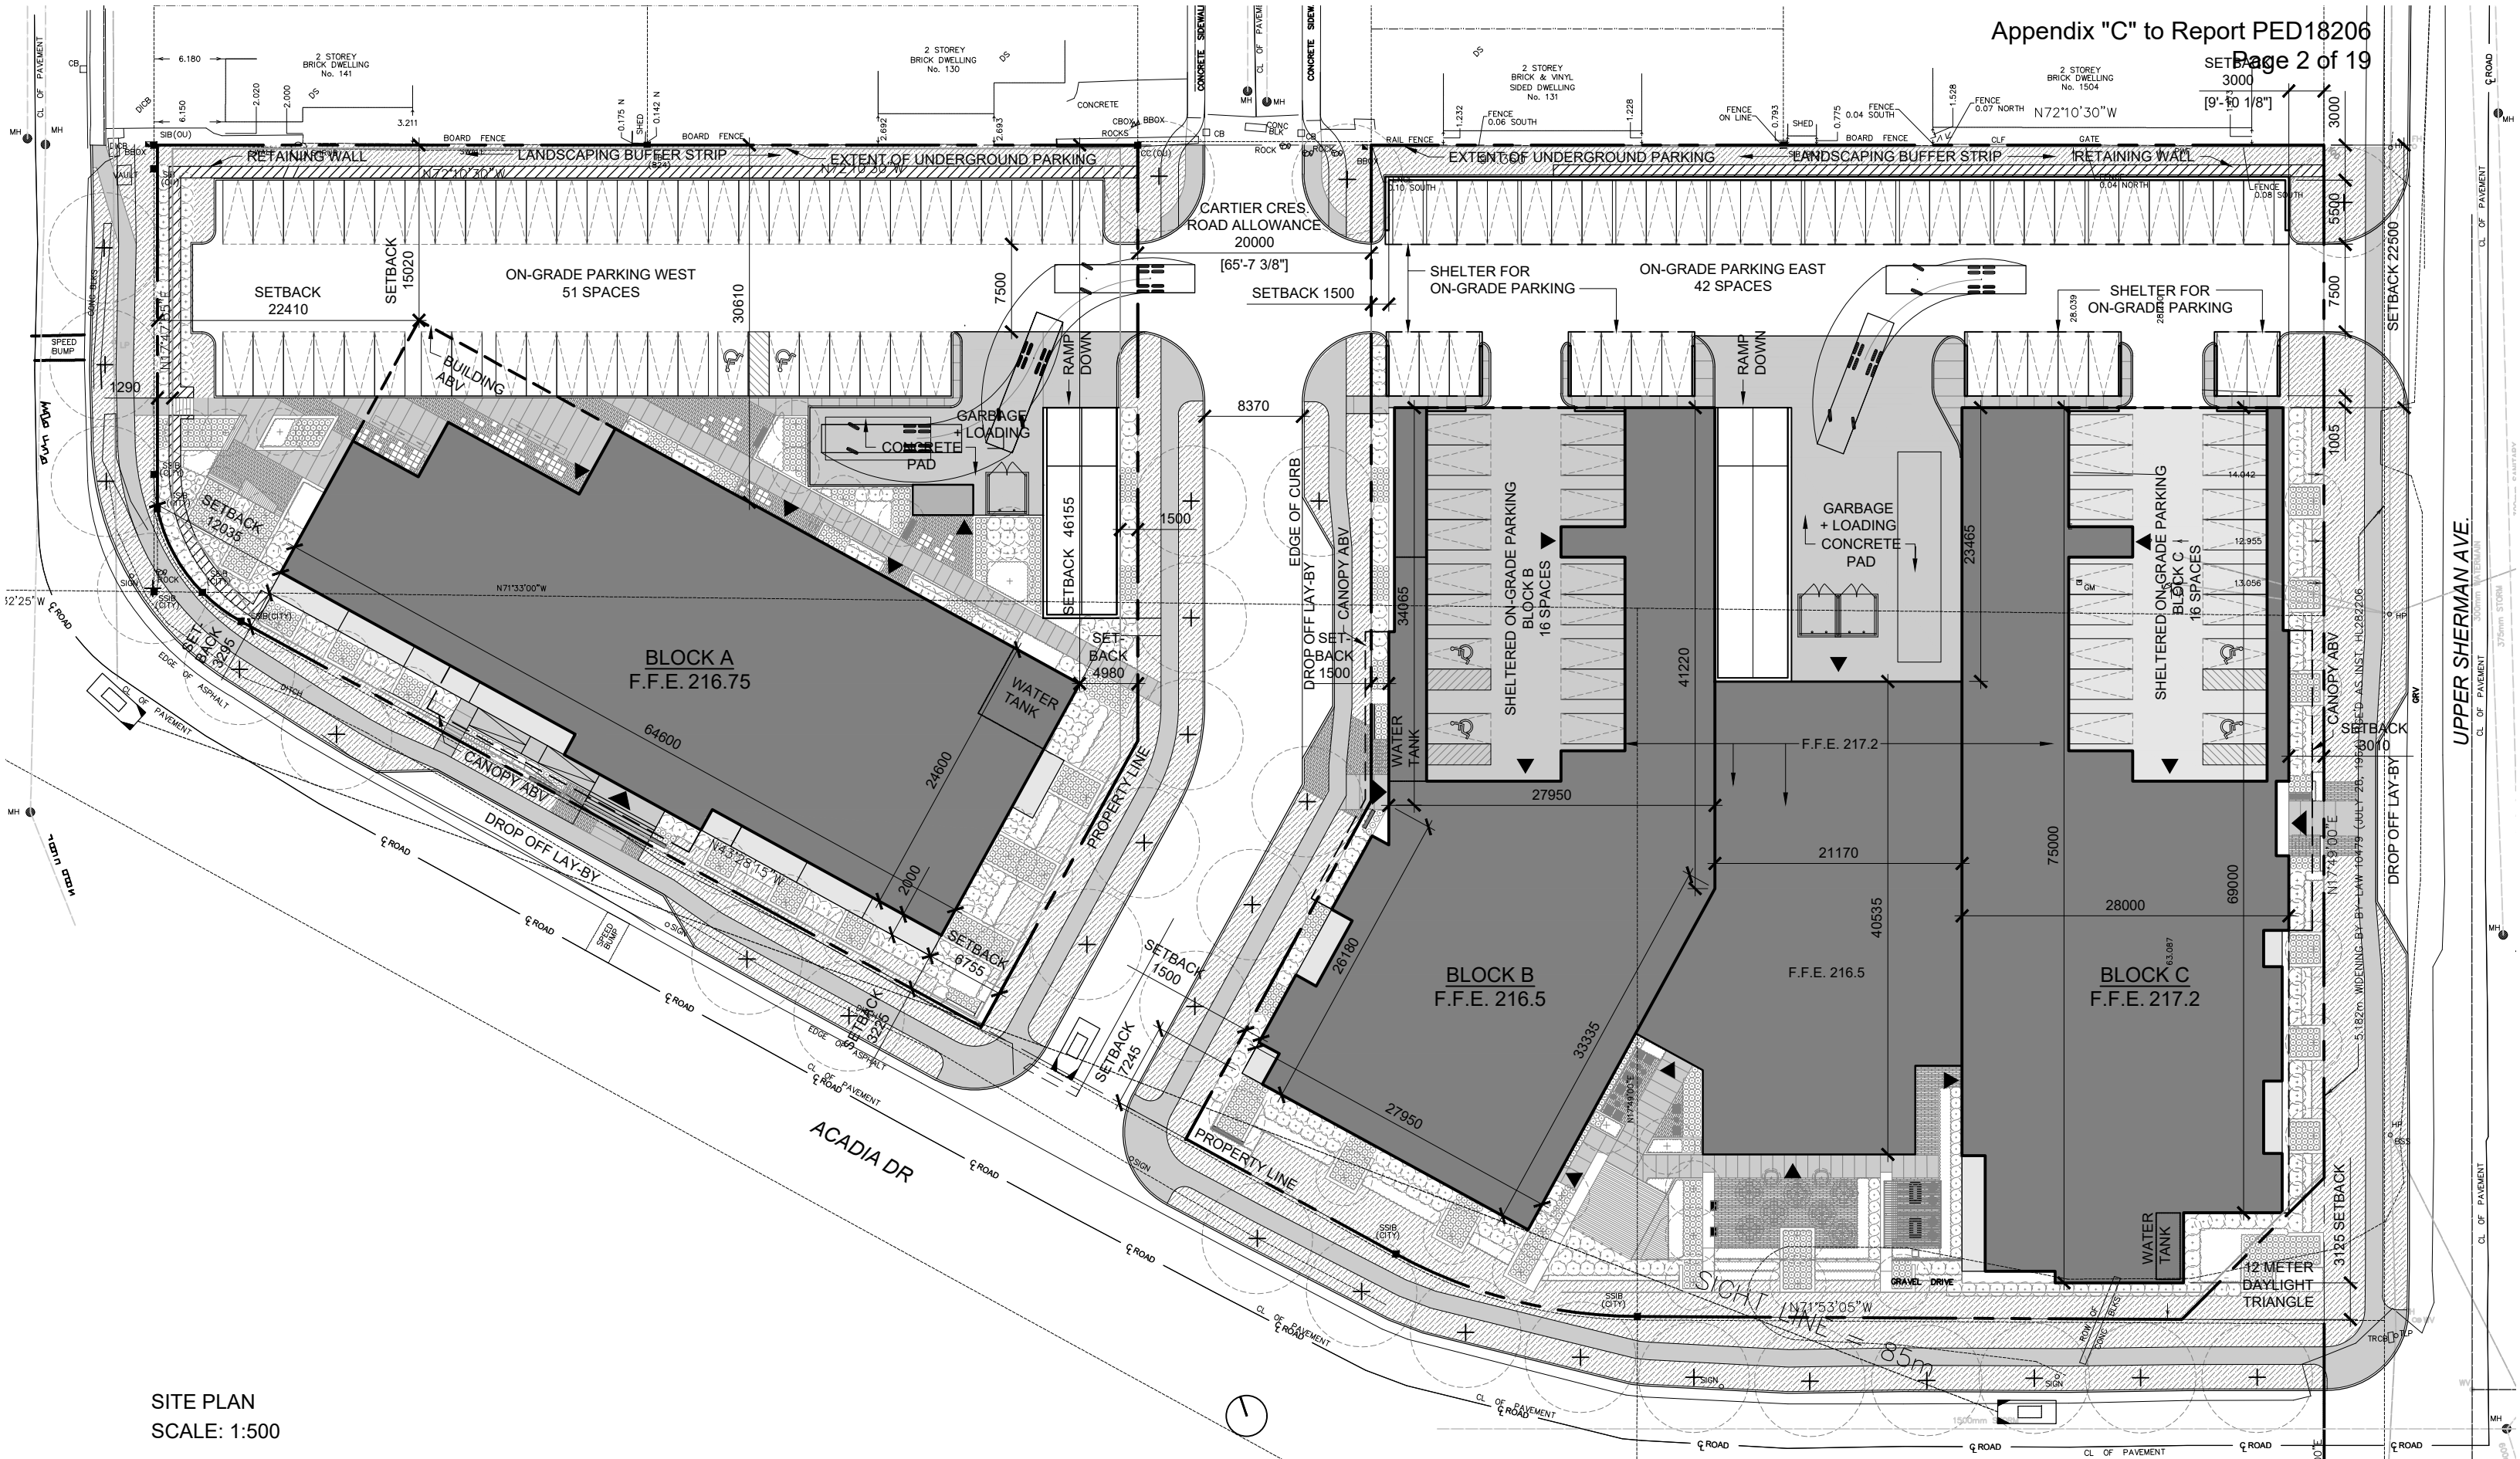

SITE PLAN
 SCALE: 1:500



1518, 1530, 1540 UPPER SHERMAN AVE.
 RESIDENTIAL COMPLEX, HAMILTON, ON





BASEMENT LEVEL PARKING
SCALE: 1:500



1518, 1530, 1540 UPPER SHERMAN AVE.
RESIDENTIAL COMPLEX, HAMILTON, ON



CARTIER CRES.
ROAD ALLOWANCE
20000
[65'-7 3/8"]



GROUND LEVEL PLAN
SCALE: 1:500

SONOMA HOMES 1518, 1530, 1540 UPPER SHERMAN AVE.
RESIDENTIAL COMPLEX, HAMILTON, ON
UNSURPASSED QUALITY






LEVELS 2-5
SCALE: 1:500



1518, 1530, 1540 UPPER SHERMAN AVE.
RESIDENTIAL COMPLEX, HAMILTON, ON



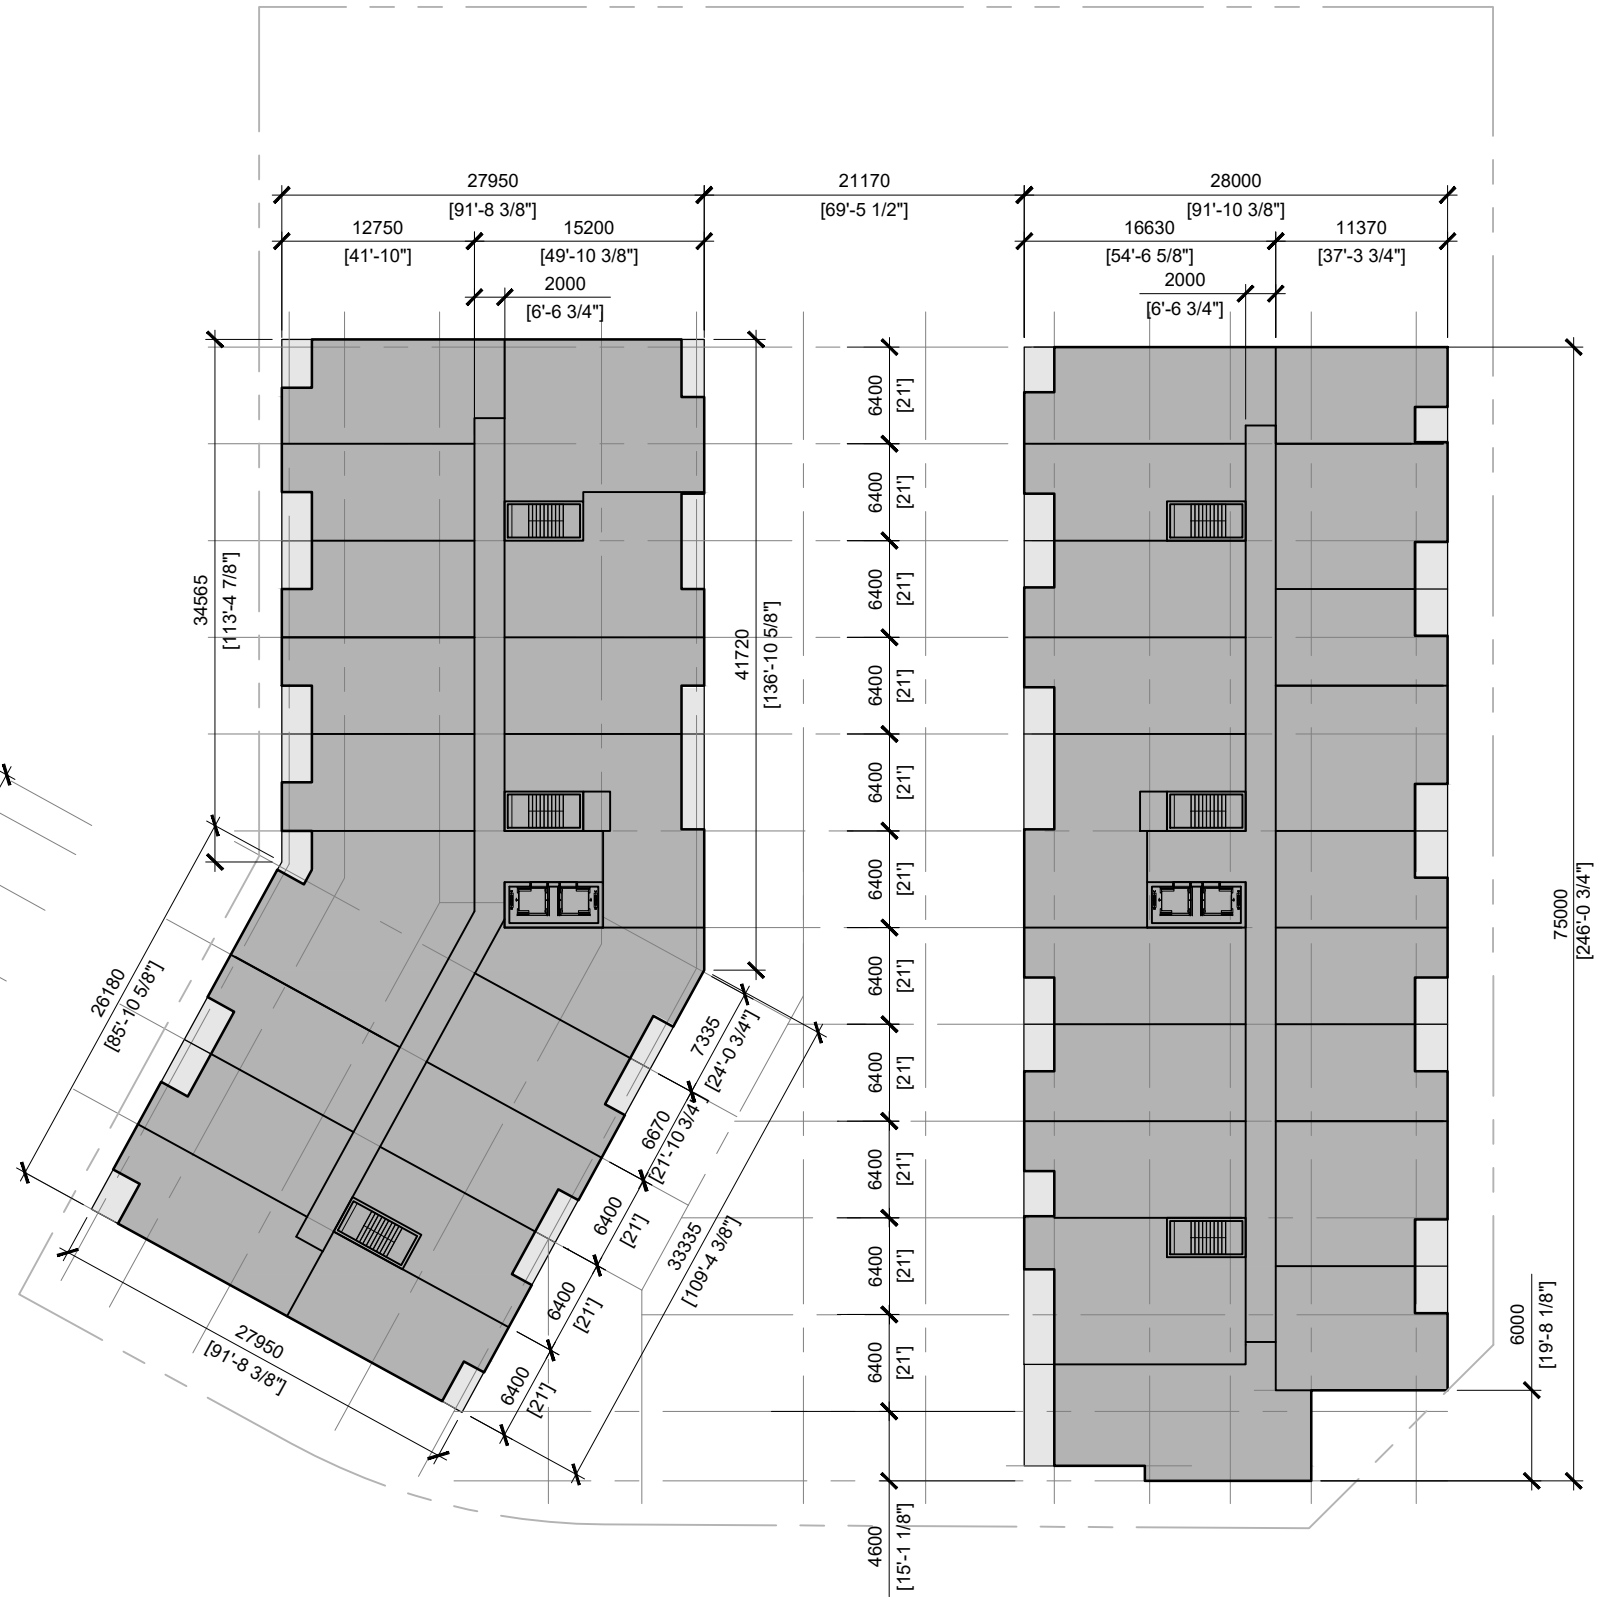

LEVEL 6
SCALE: 1:500



1518, 1530, 1540 UPPER SHERMAN AVE.
RESIDENTIAL COMPLEX, HAMILTON, ON






LEVEL 7
SCALE: 1:500



1518, 1530, 1540 UPPER SHERMAN AVE.
RESIDENTIAL COMPLEX, HAMILTON, ON



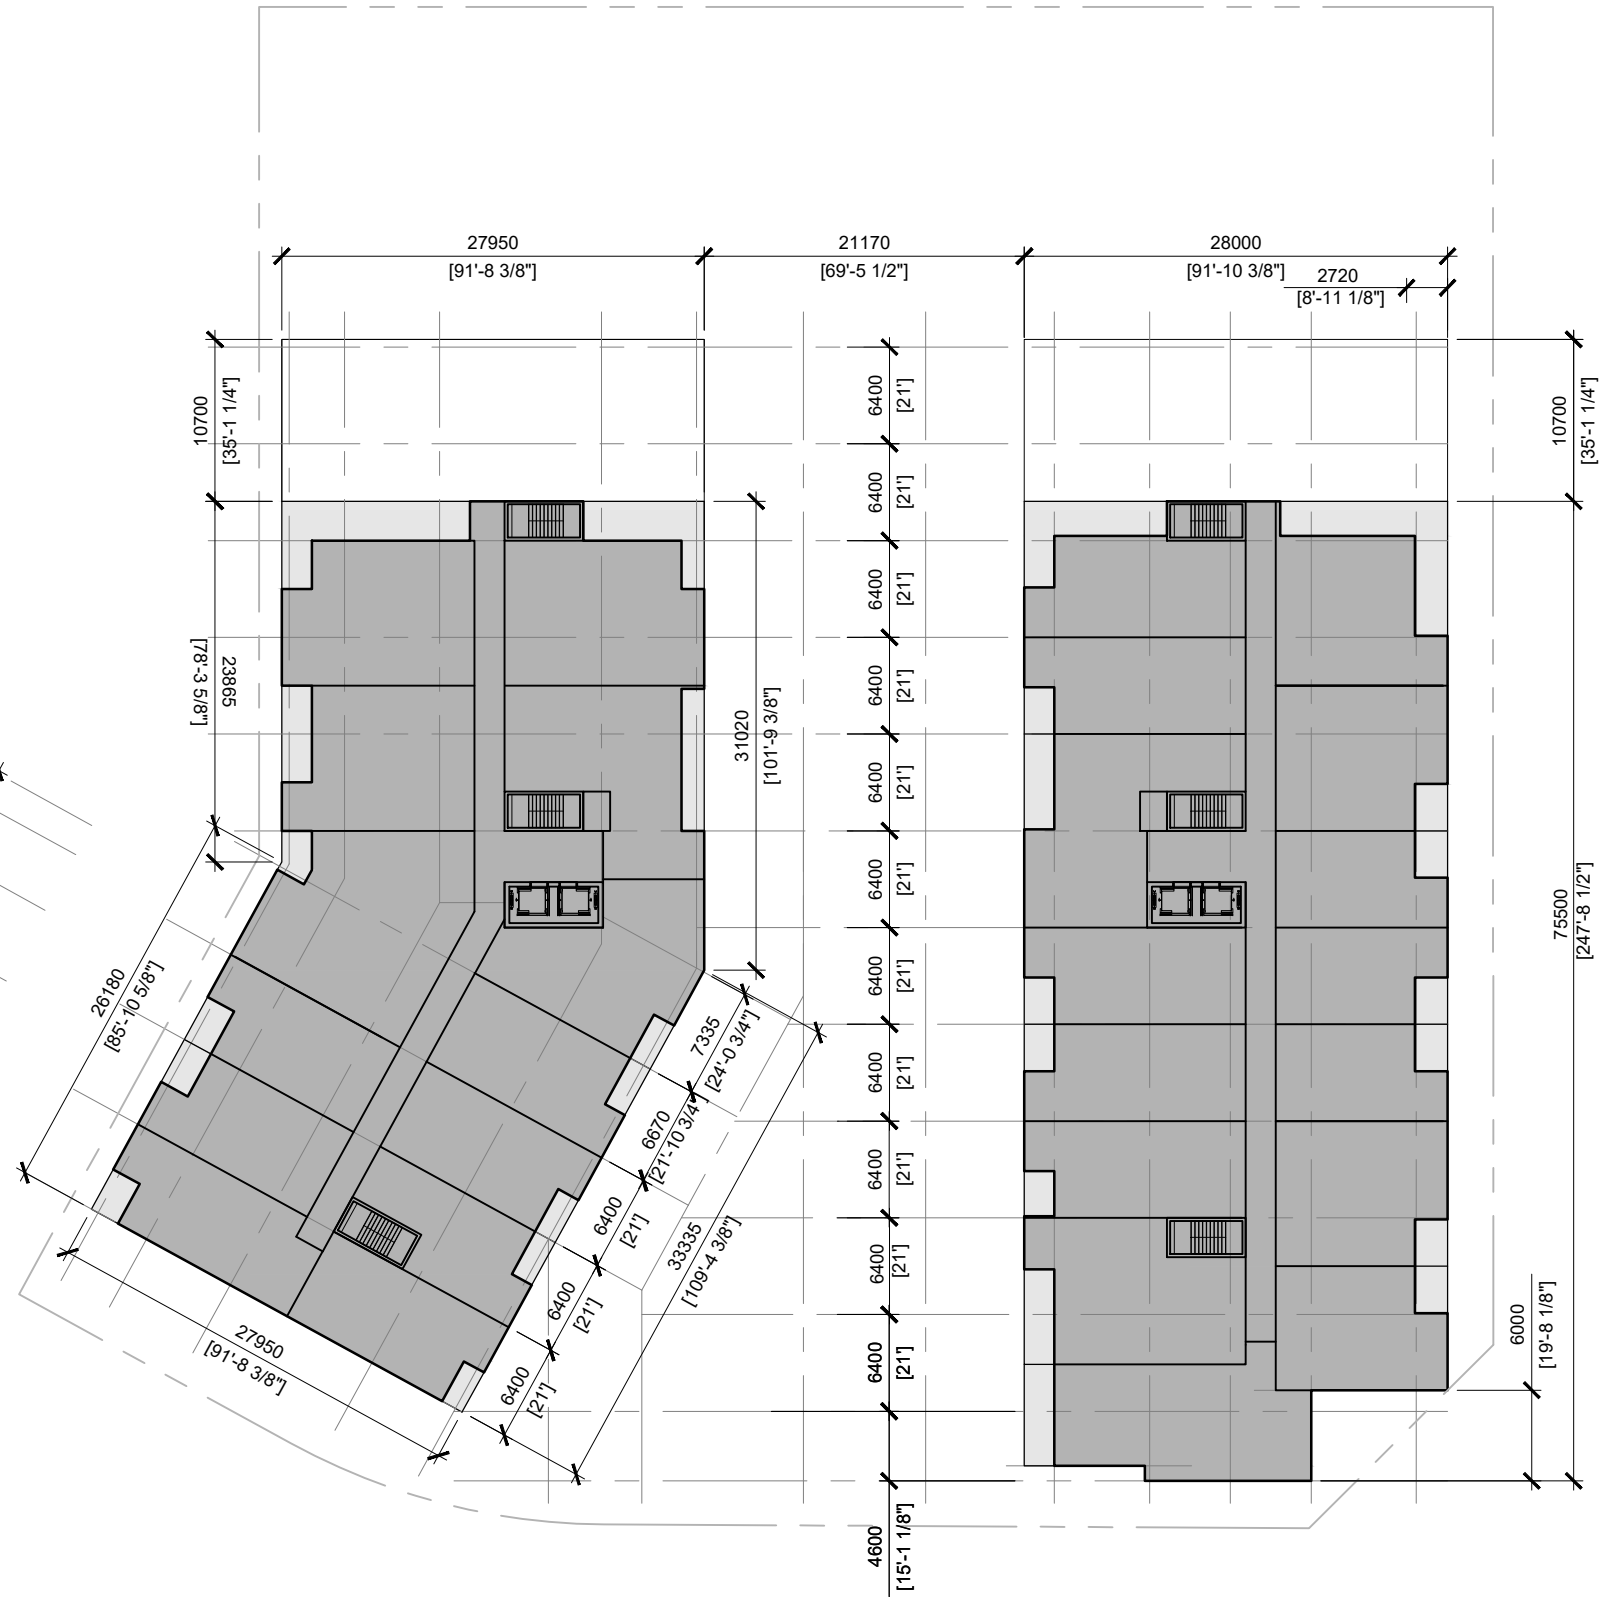


LEVEL 8
SCALE: 1:500



1518, 1530, 1540 UPPER SHERMAN AVE.
RESIDENTIAL COMPLEX, HAMILTON, ON




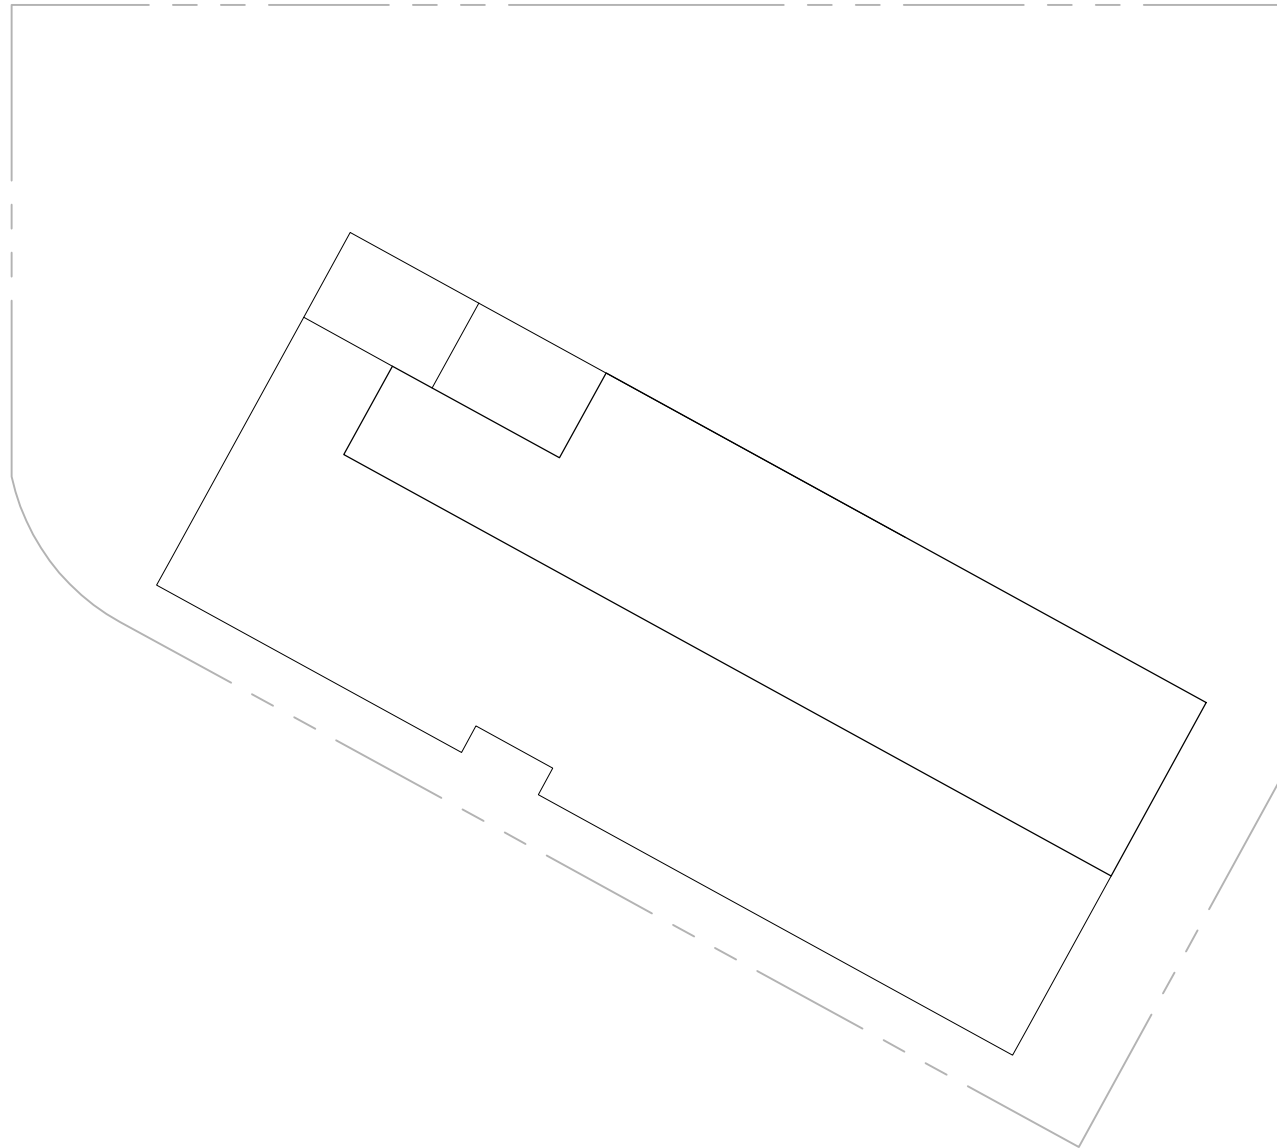


LEVEL 9
SCALE: 1:500



1518, 1530, 1540 UPPER SHERMAN AVE.
RESIDENTIAL COMPLEX, HAMILTON, ON



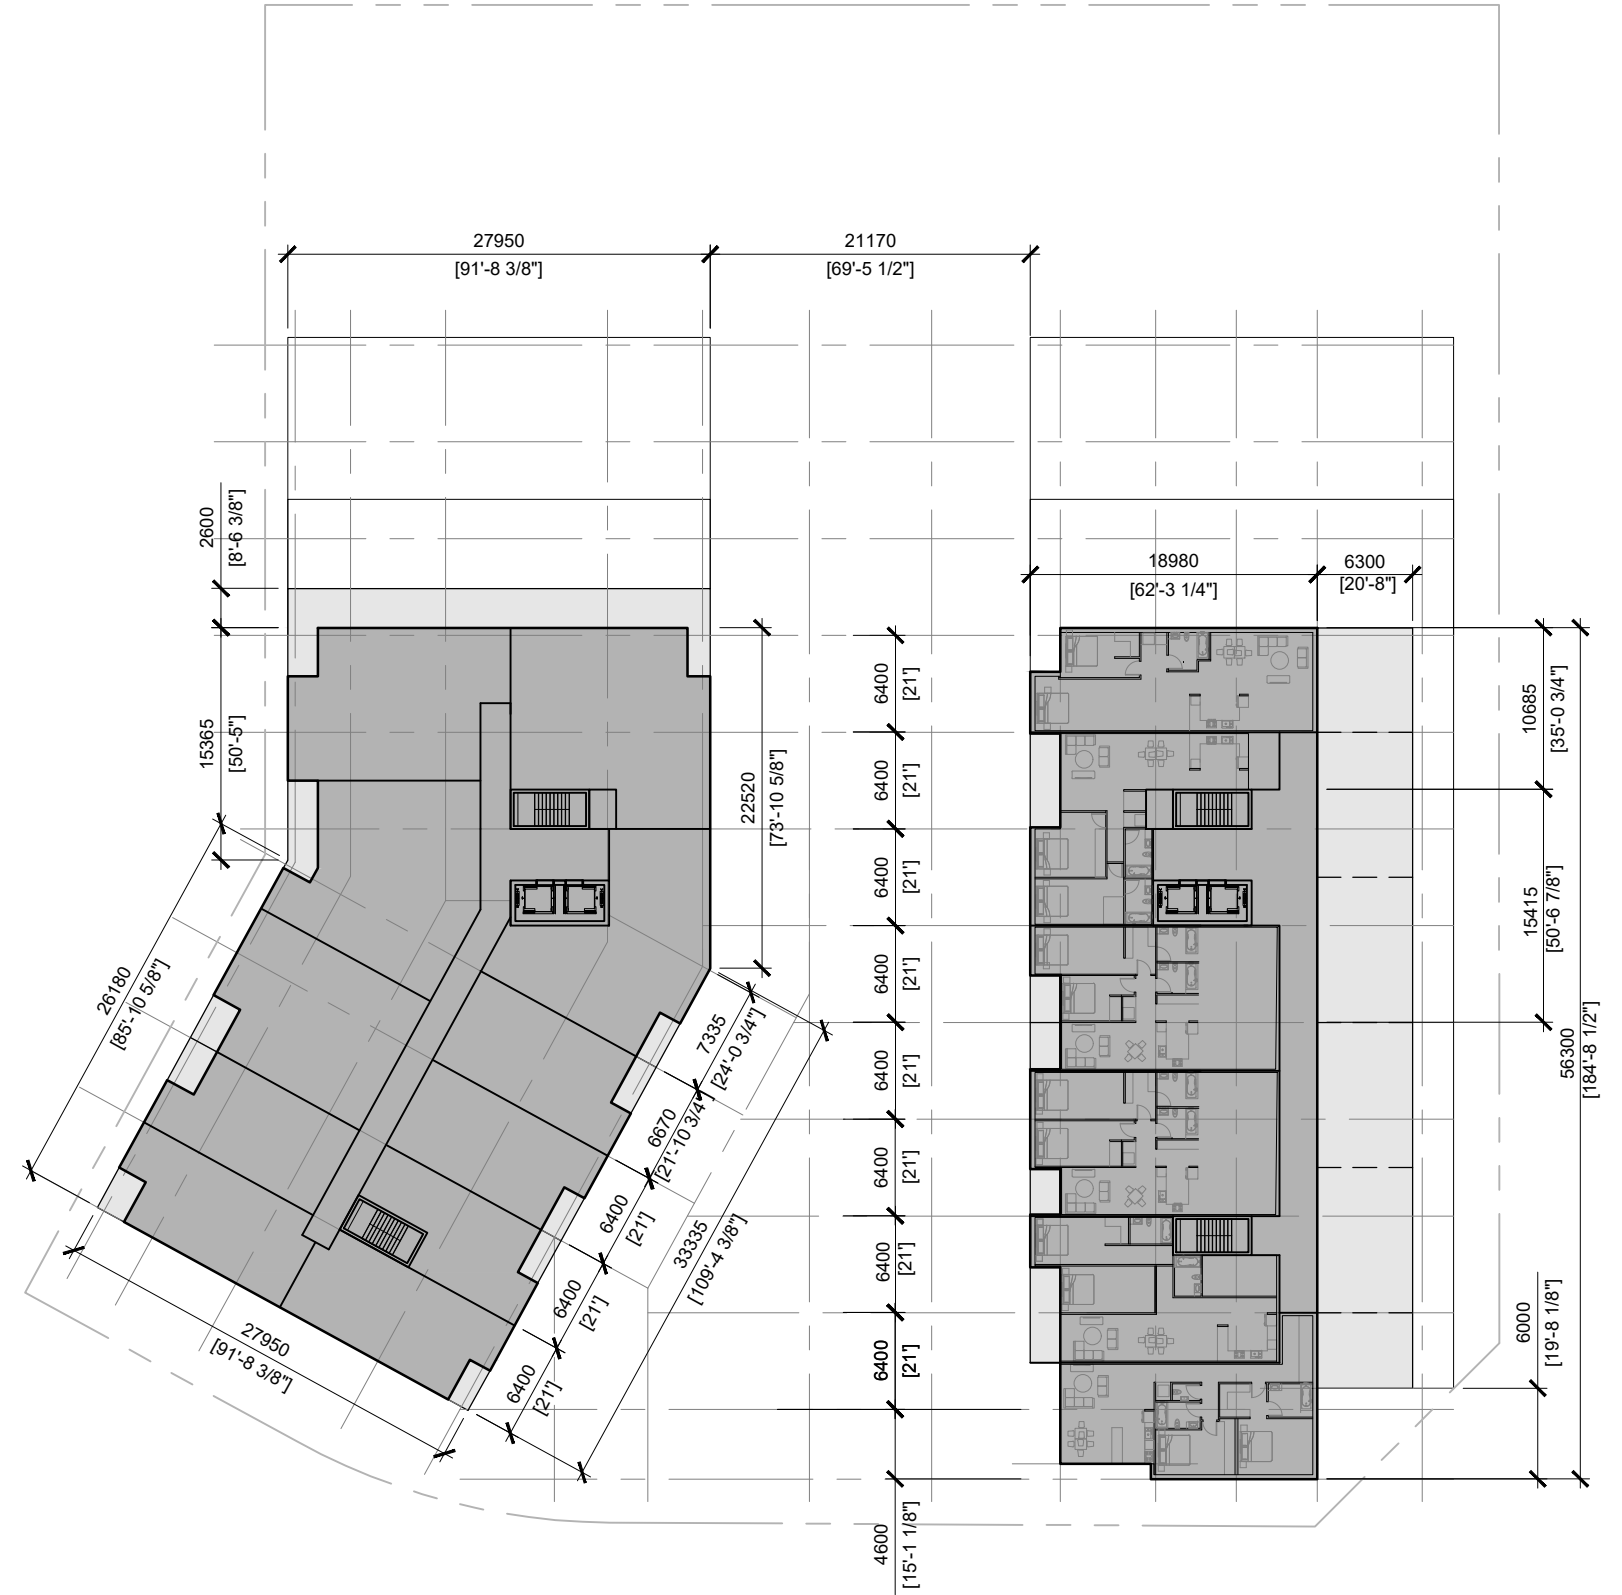
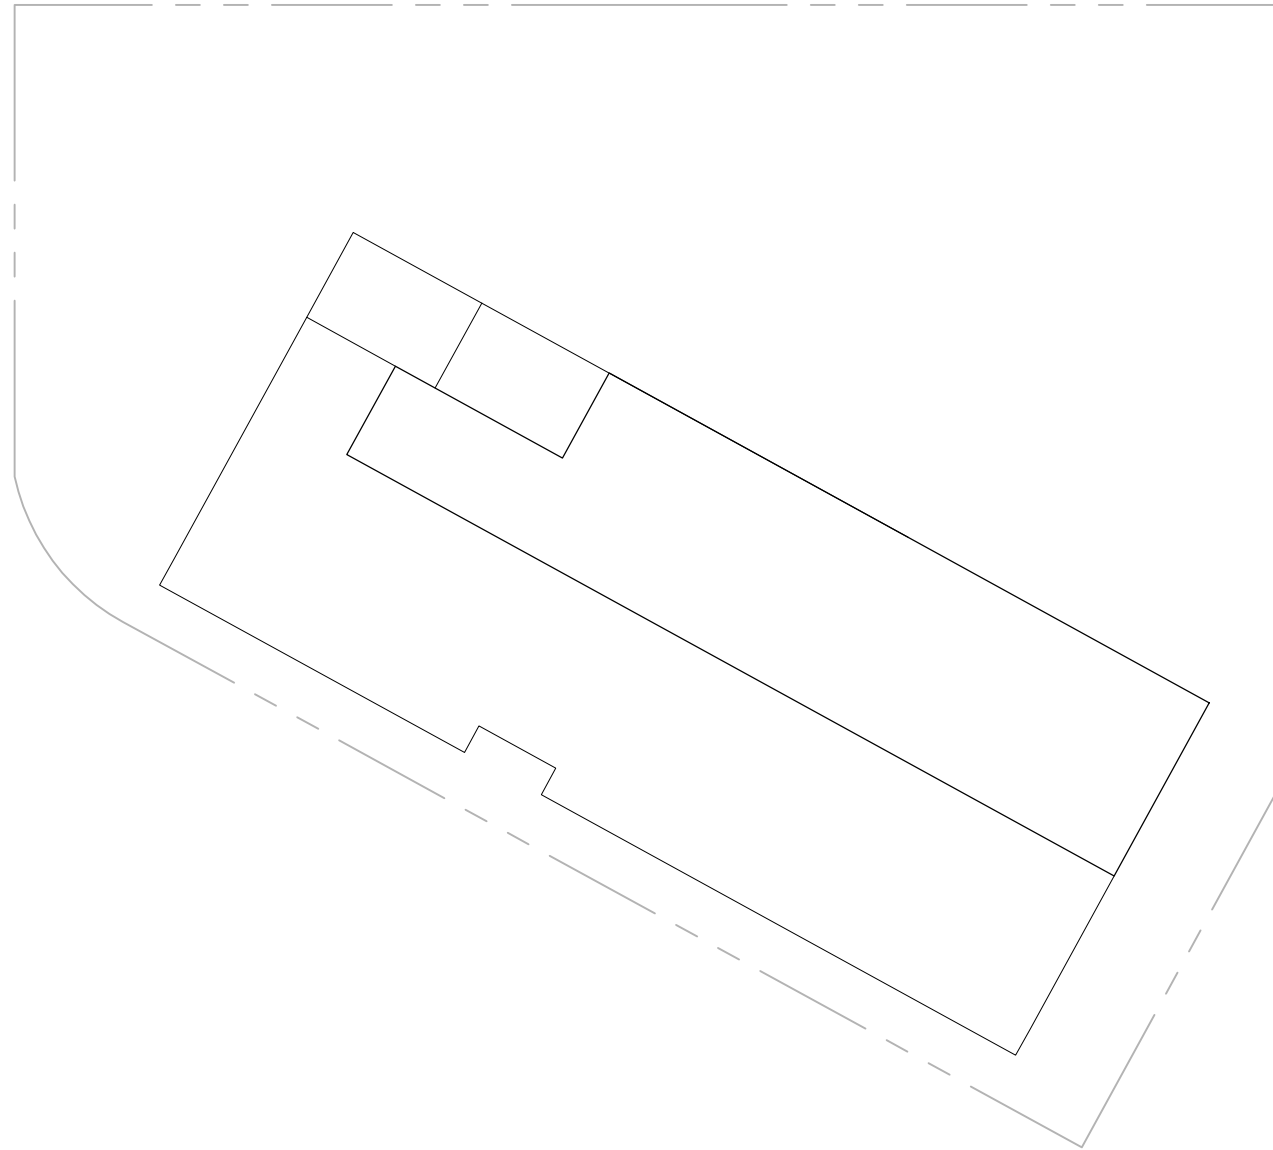


LEVEL 10
SCALE: 1:500



1518, 1530, 1540 UPPER SHERMAN AVE.
RESIDENTIAL COMPLEX, HAMILTON, ON



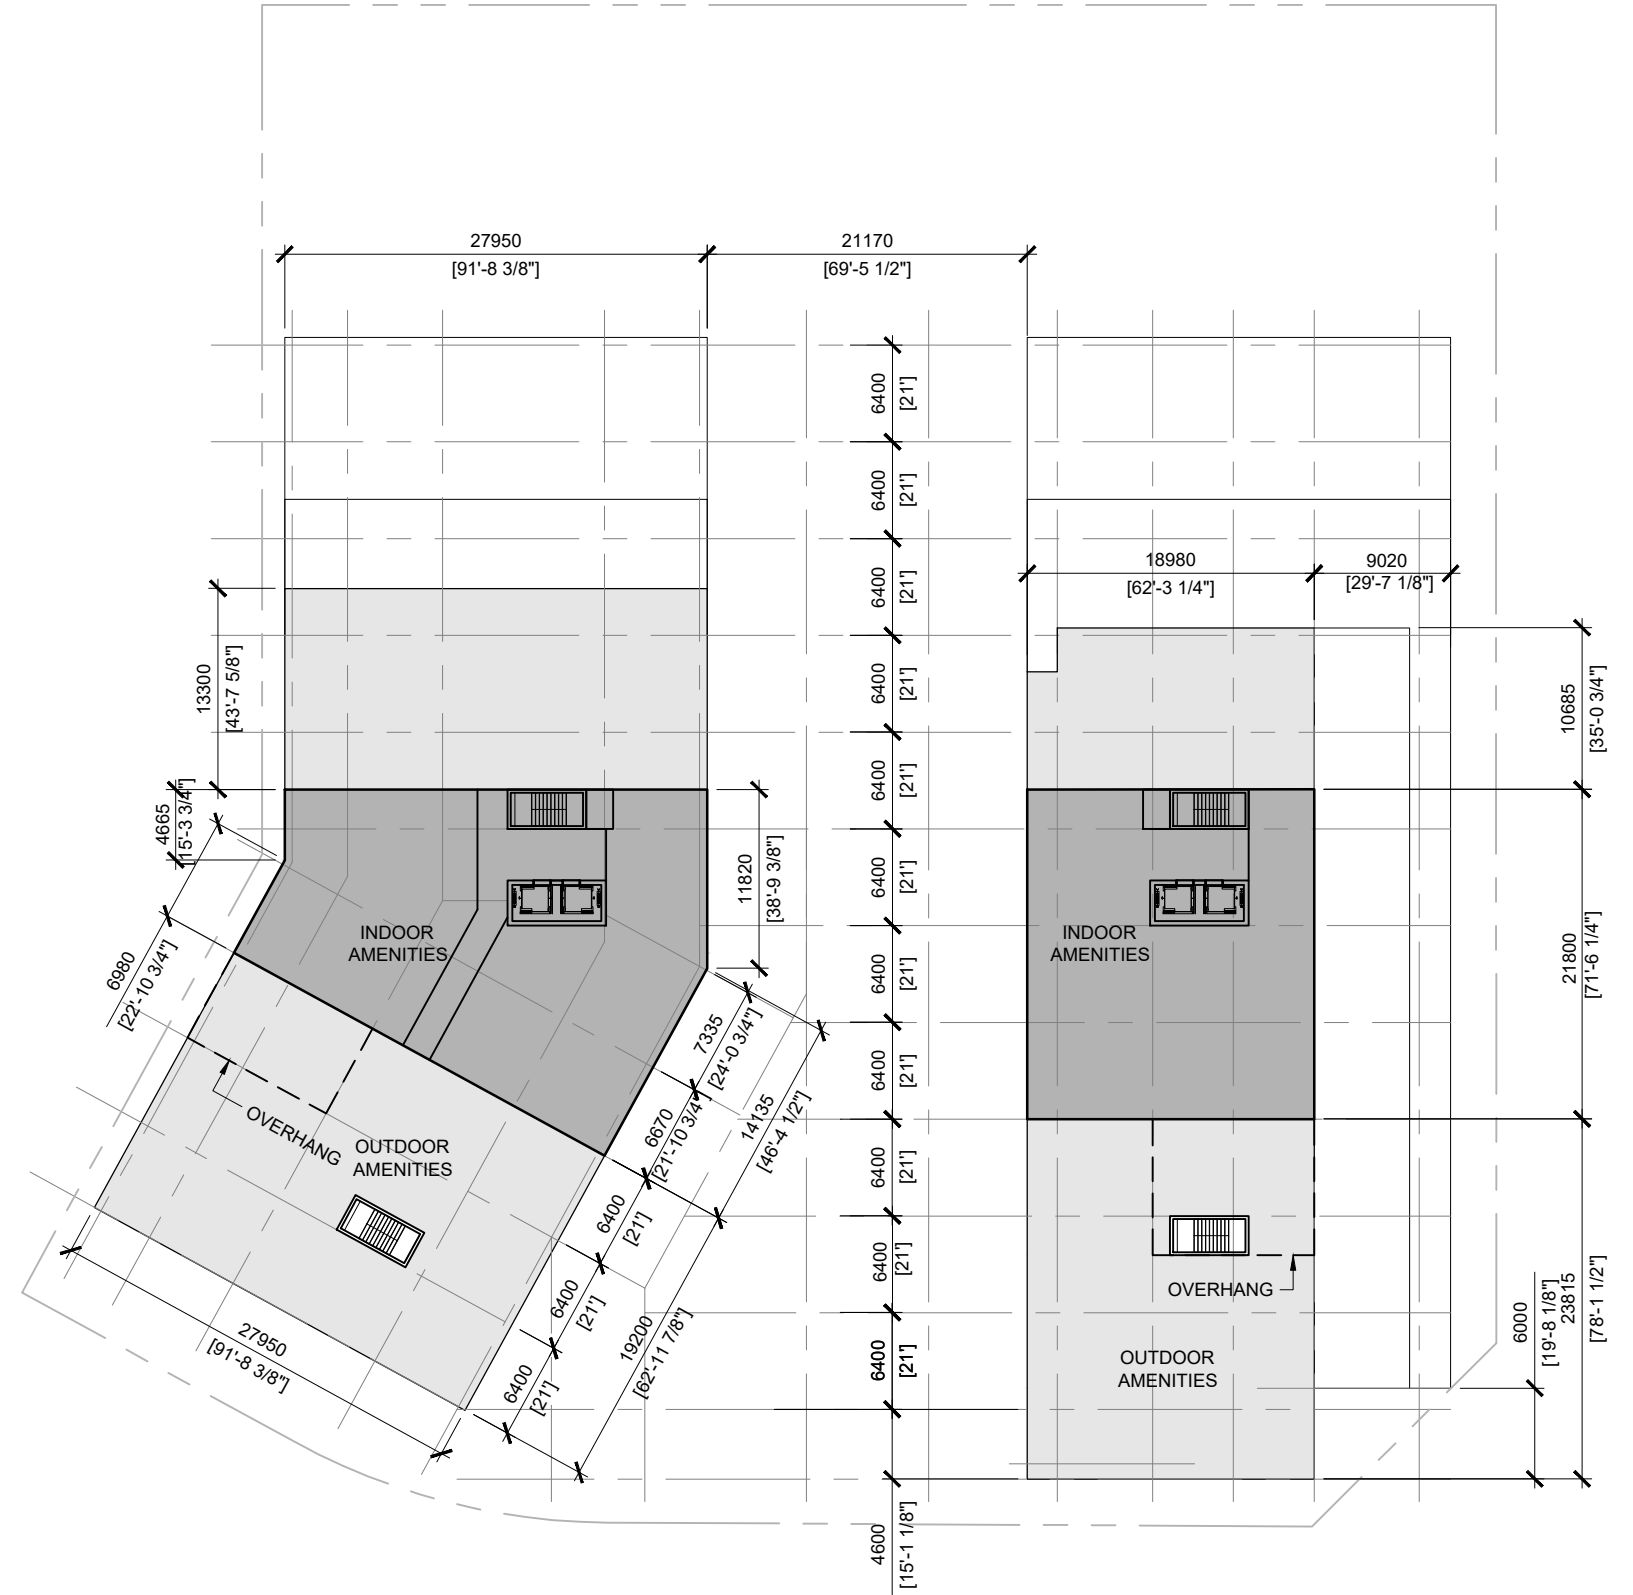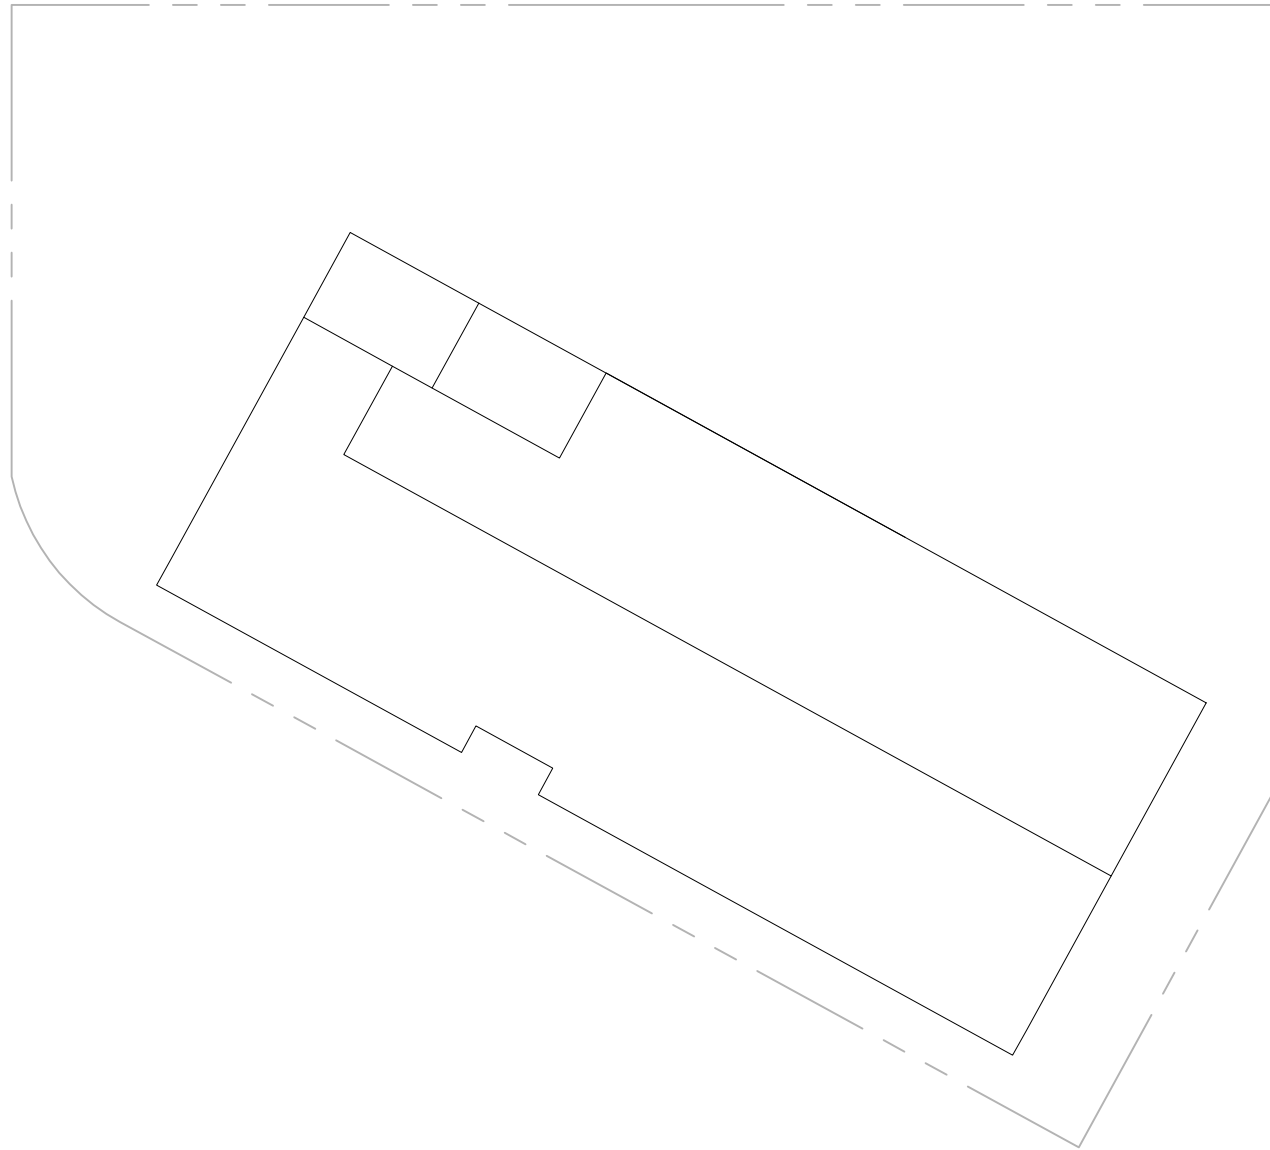


LEVEL 11
SCALE: 1:500




1518, 1530, 1540 UPPER SHERMAN AVE.
RESIDENTIAL COMPLEX, HAMILTON, ON



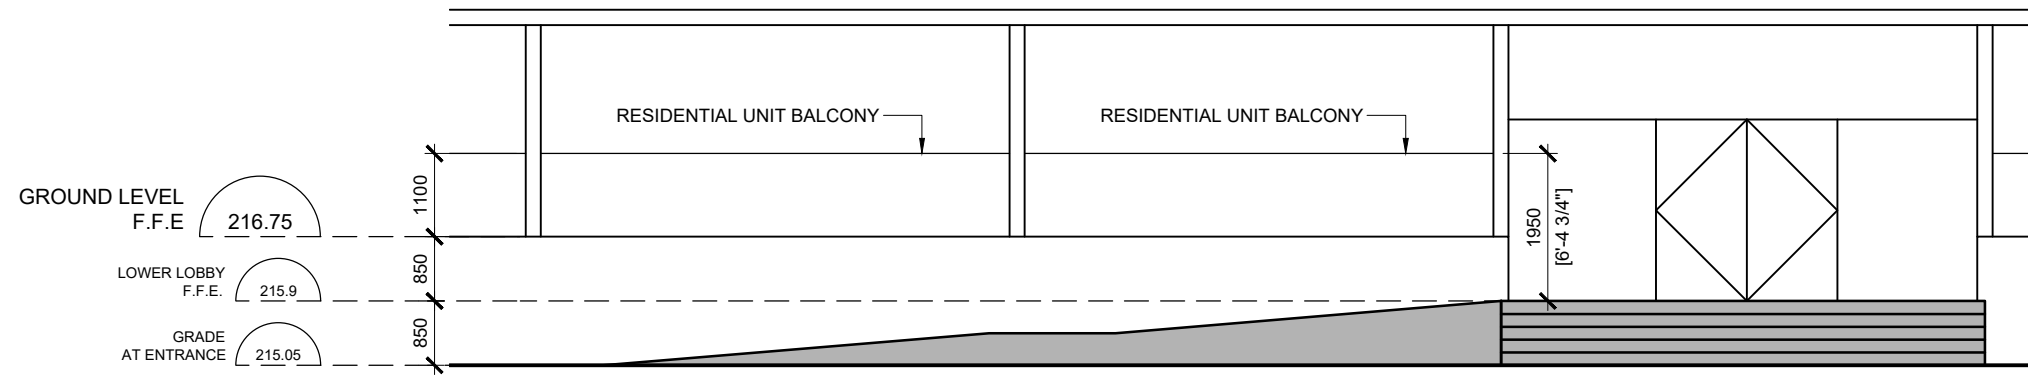

SCHEMATIC ELEVATION - BLOCK A - RAMP AT ENTRANCE
SCALE 1:100



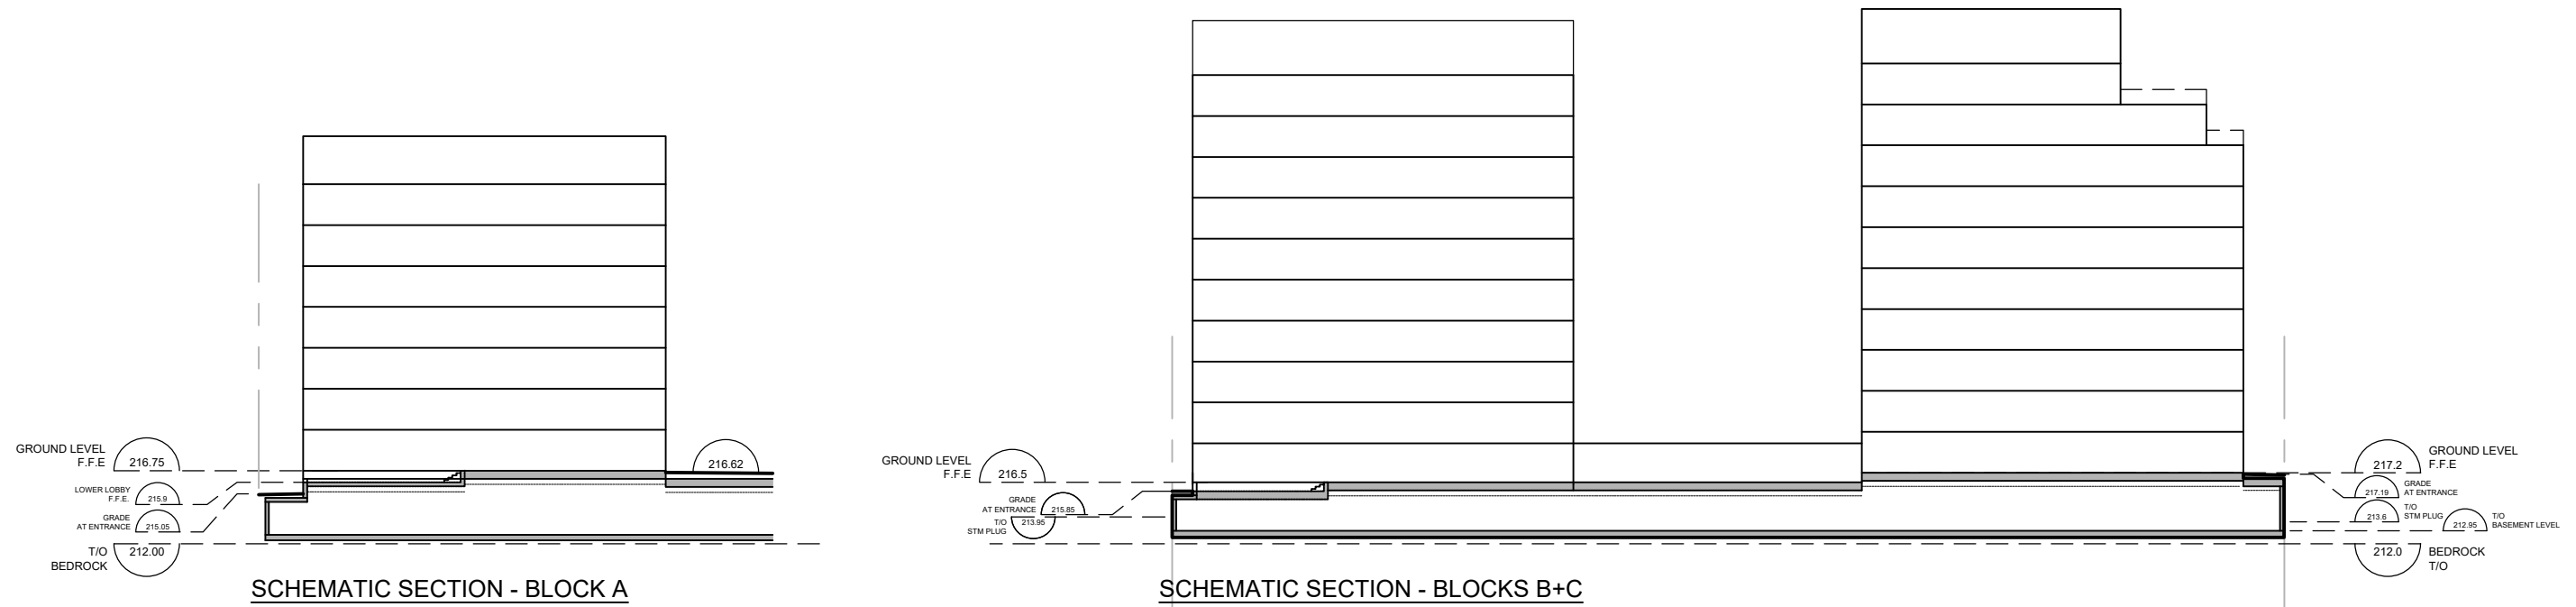


SCHEMATIC SECTIONS
SCALE: 1:500



**1518, 1530, 1540 UPPER SHERMAN AVE.
RESIDENTIAL COMPLEX, HAMILTON, ON**



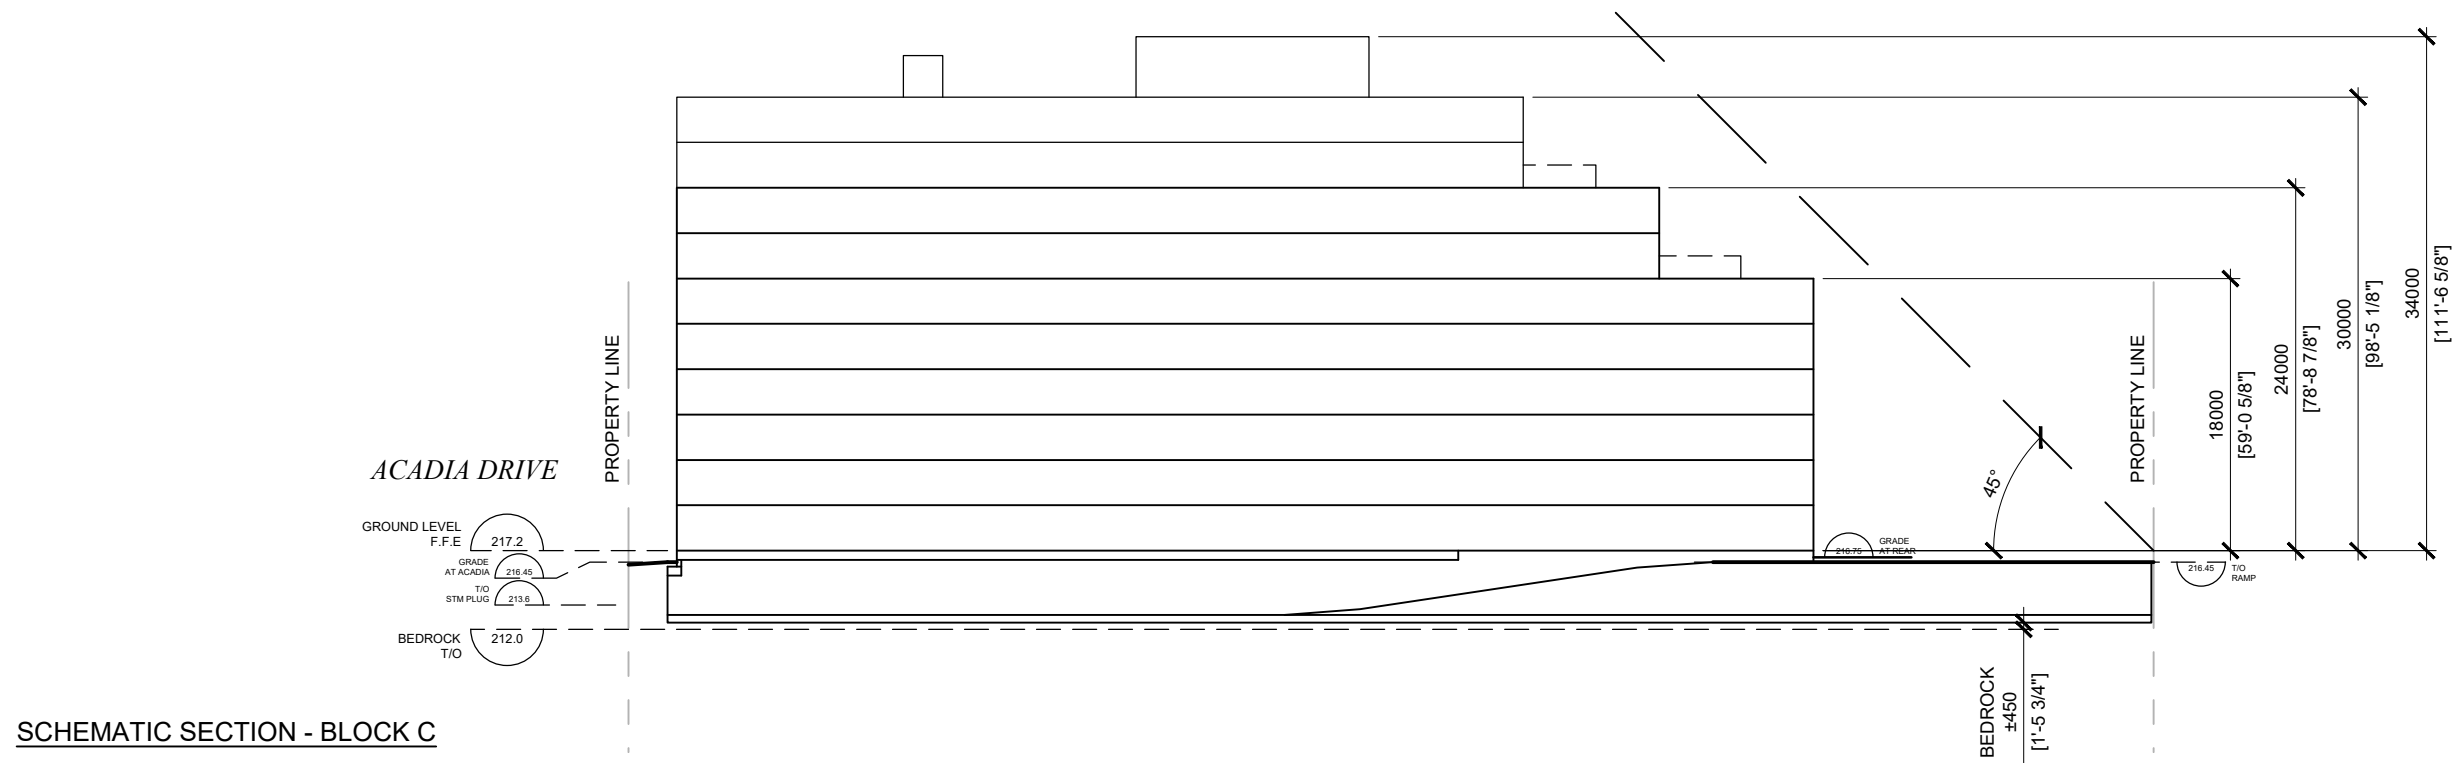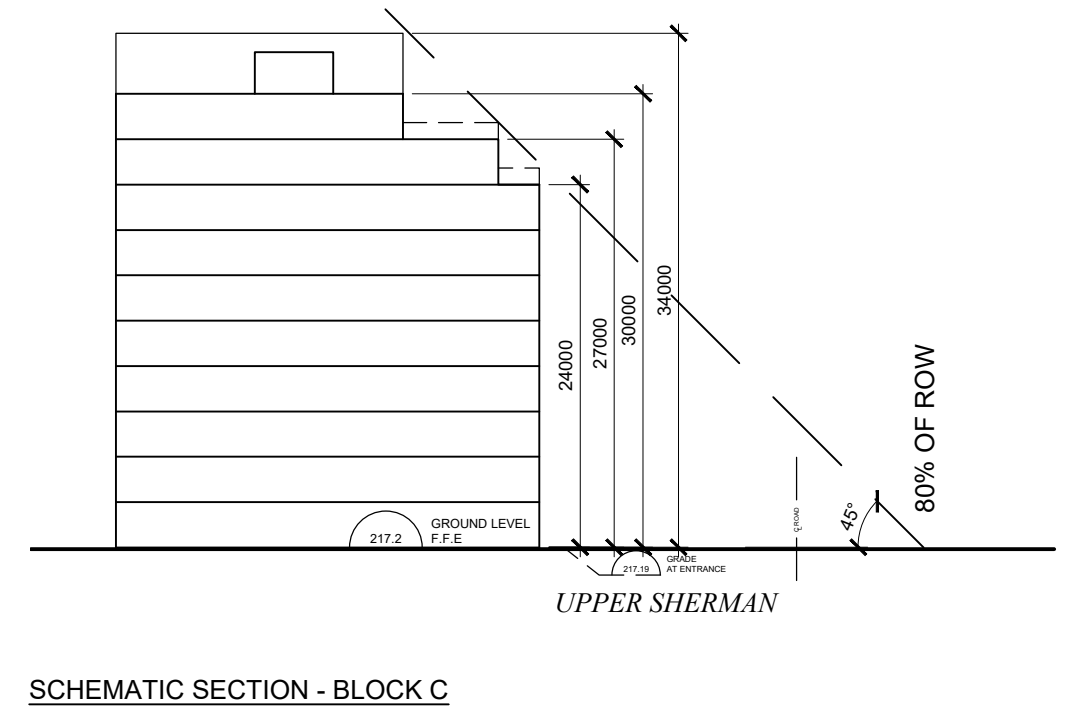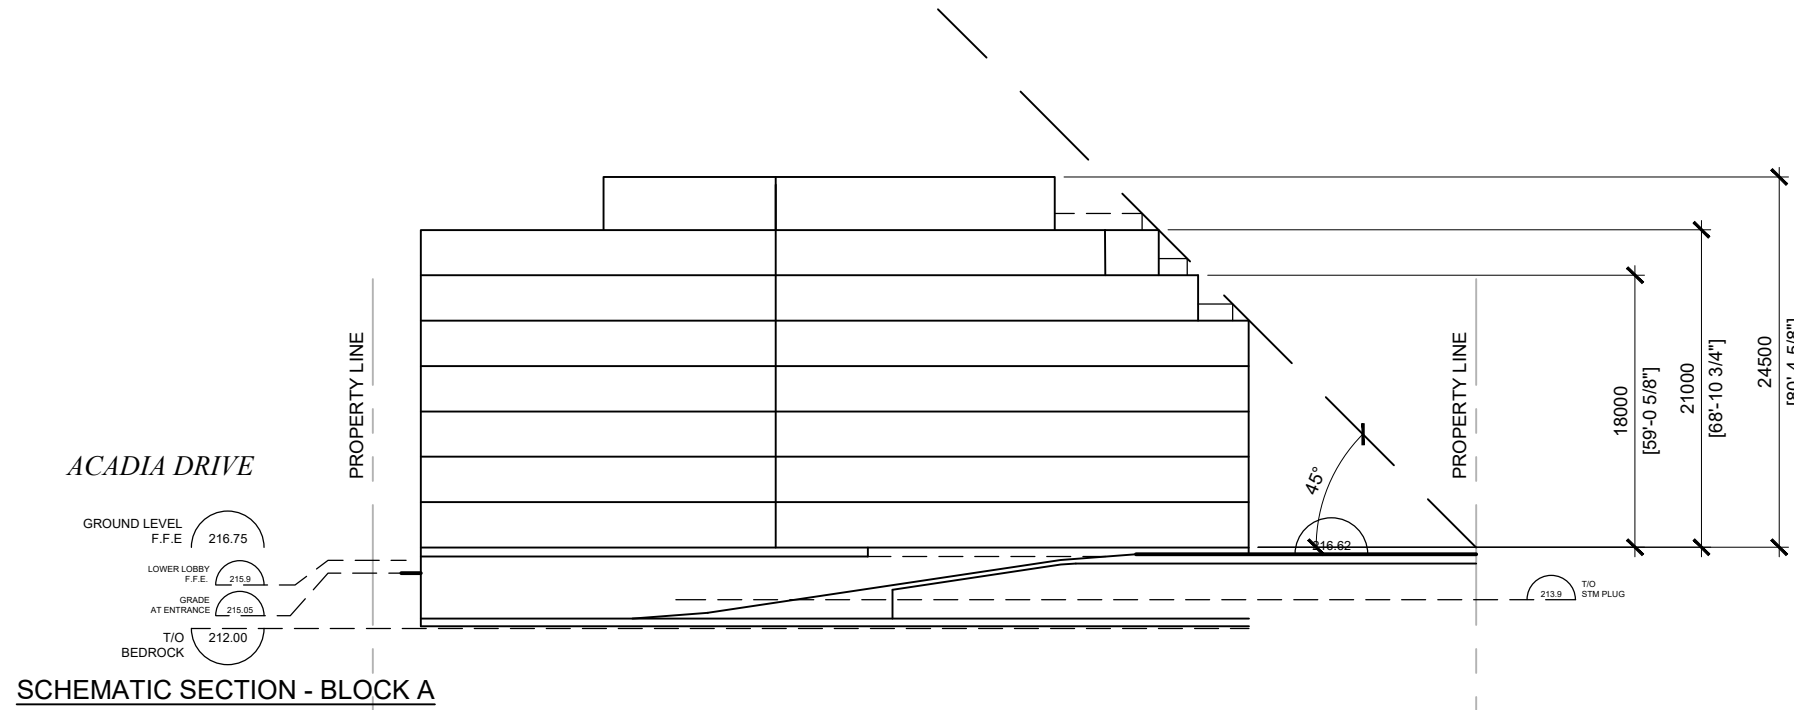


Schematic Sections
Scale: 1:500



1518, 1530, 1540 UPPER SHERMAN AVE.
RESIDENTIAL COMPLEX, HAMILTON, ON



UPPEF (C)

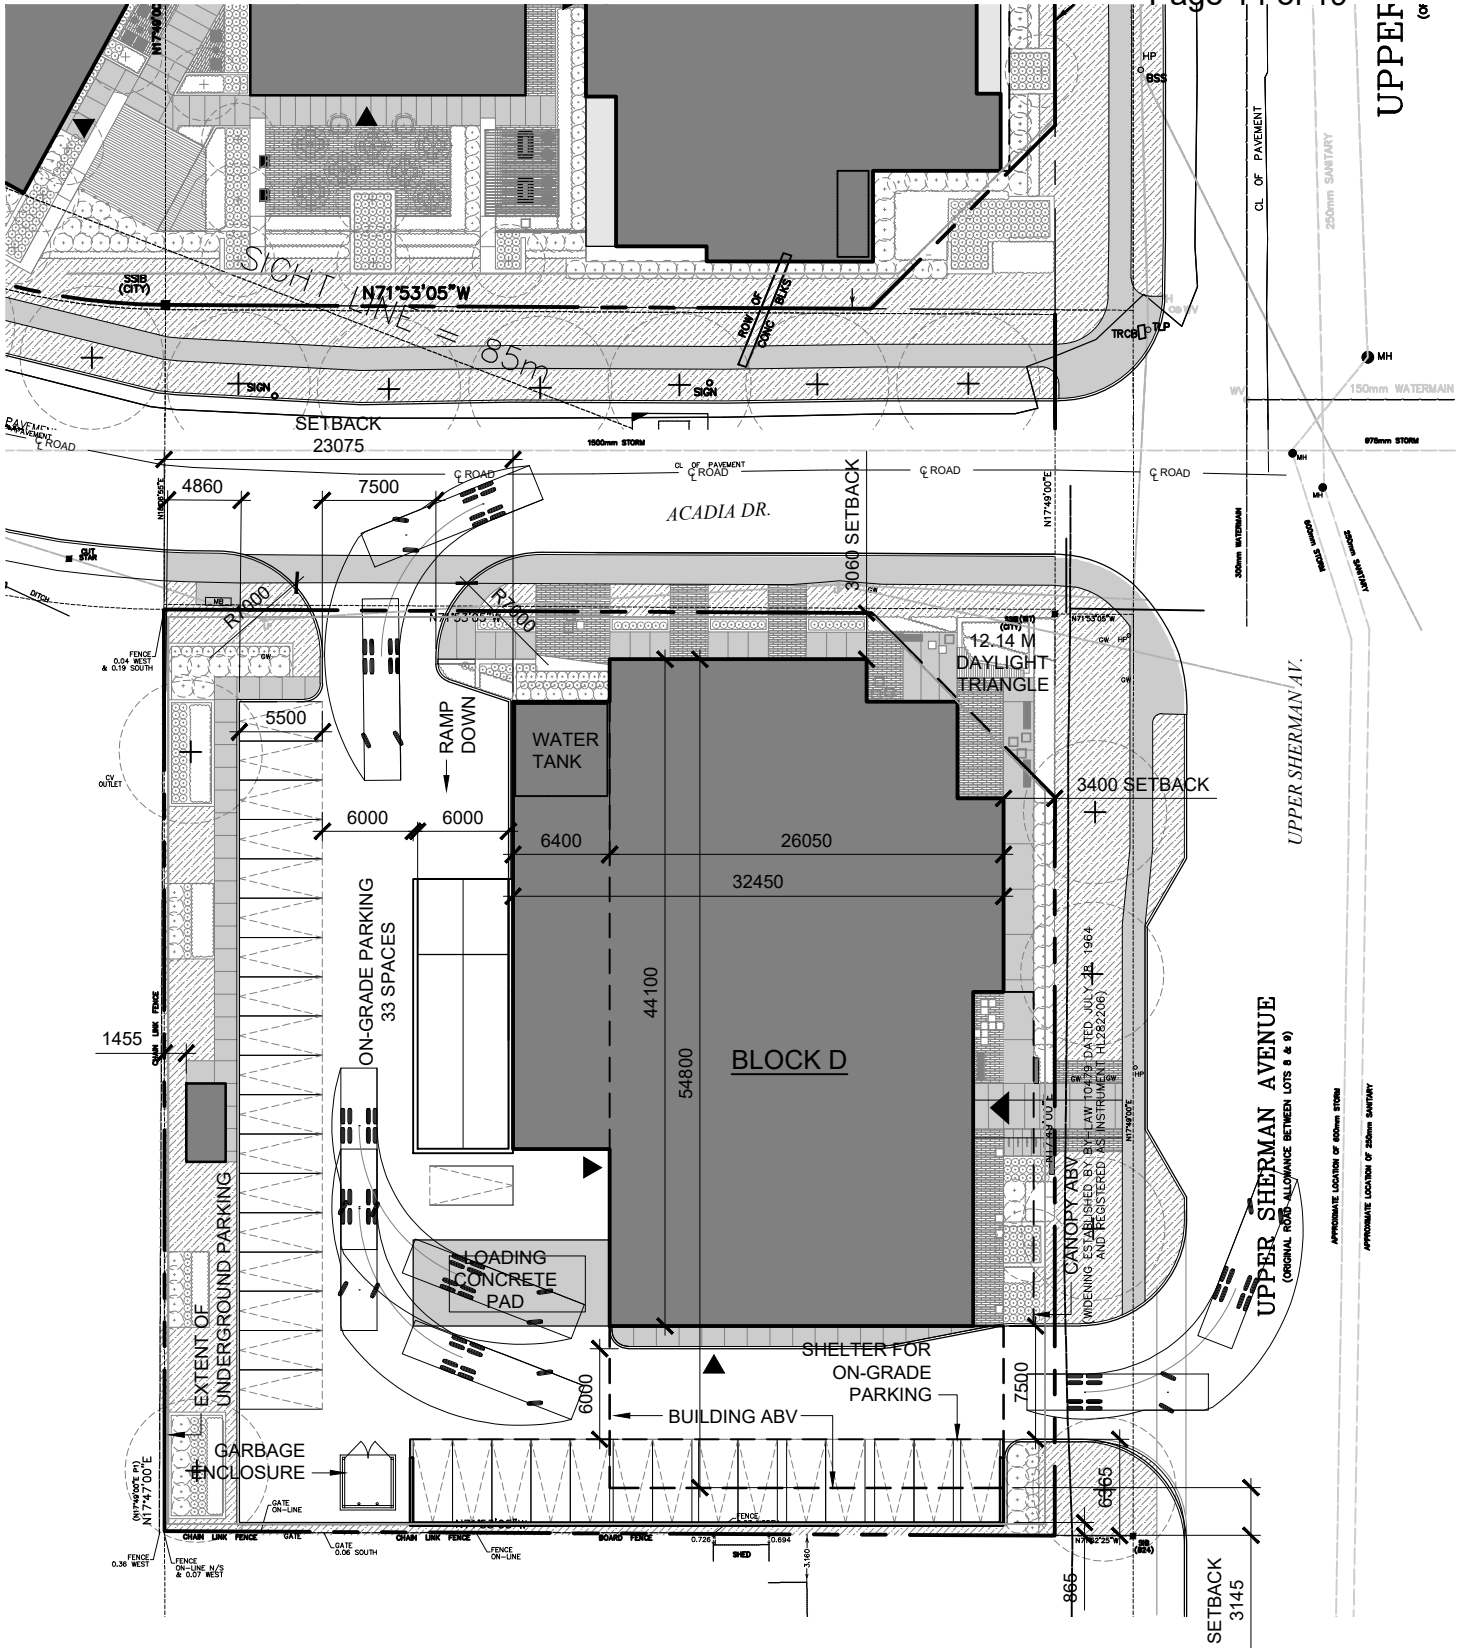


SITE PLAN / GROUND LEVEL PLAN
SCALE: 1:500



**1518, 1530, 1540 UPPER SHERMAN AVE
RESIDENTIAL COMPLEX**



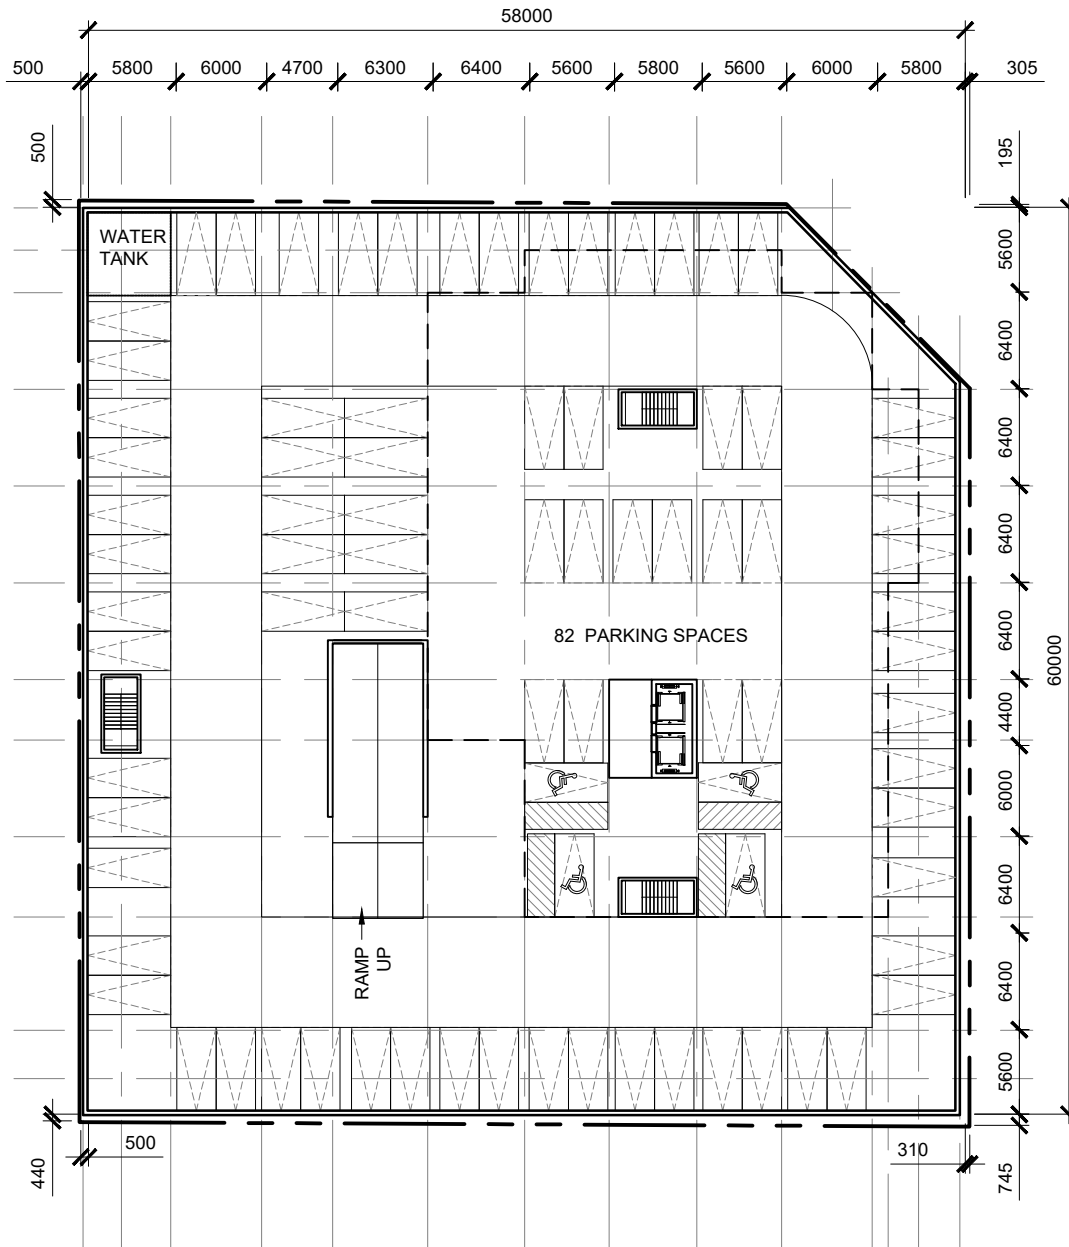


BASEMENT LEVEL PLAN
SCALE: 1:500



1518, 1530, 1540 UPPER SHERMAN AVE
RESIDENTIAL COMPLEX



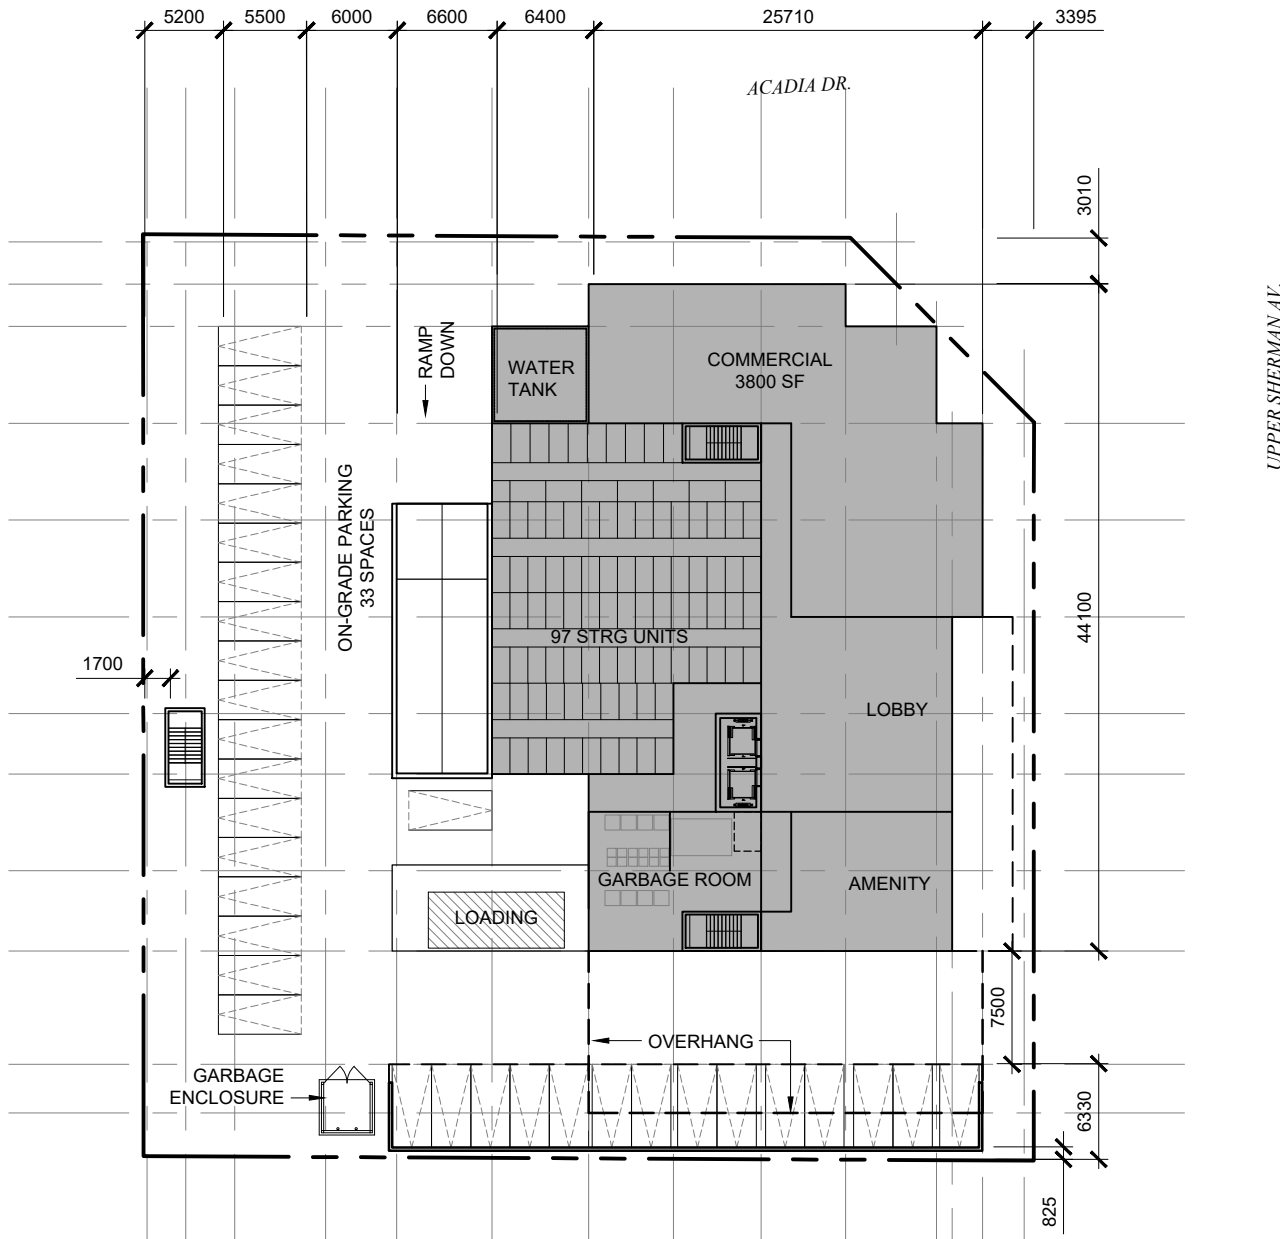


SITE PLAN / GROUND LEVEL PLAN
 SCALE: 1:500



**1518, 1530, 1540 UPPER SHERMAN AVE
 RESIDENTIAL COMPLEX**



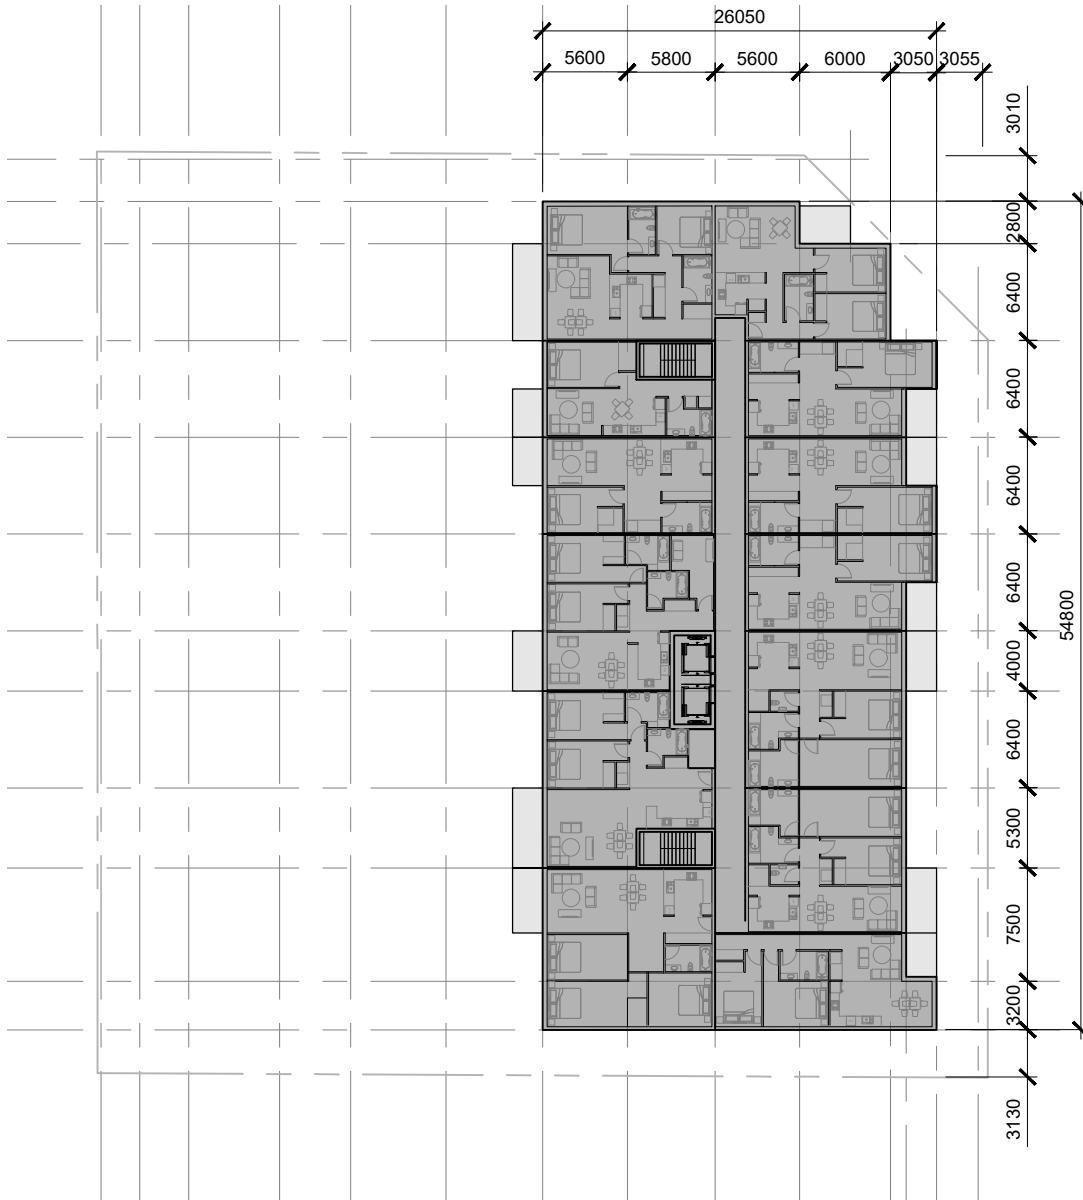


LEVELS 2-8 FLOOR PLAN
SCALE: 1:500



**1518, 1530, 1540 UPPER SHERMAN AVE
RESIDENTIAL COMPLEX**




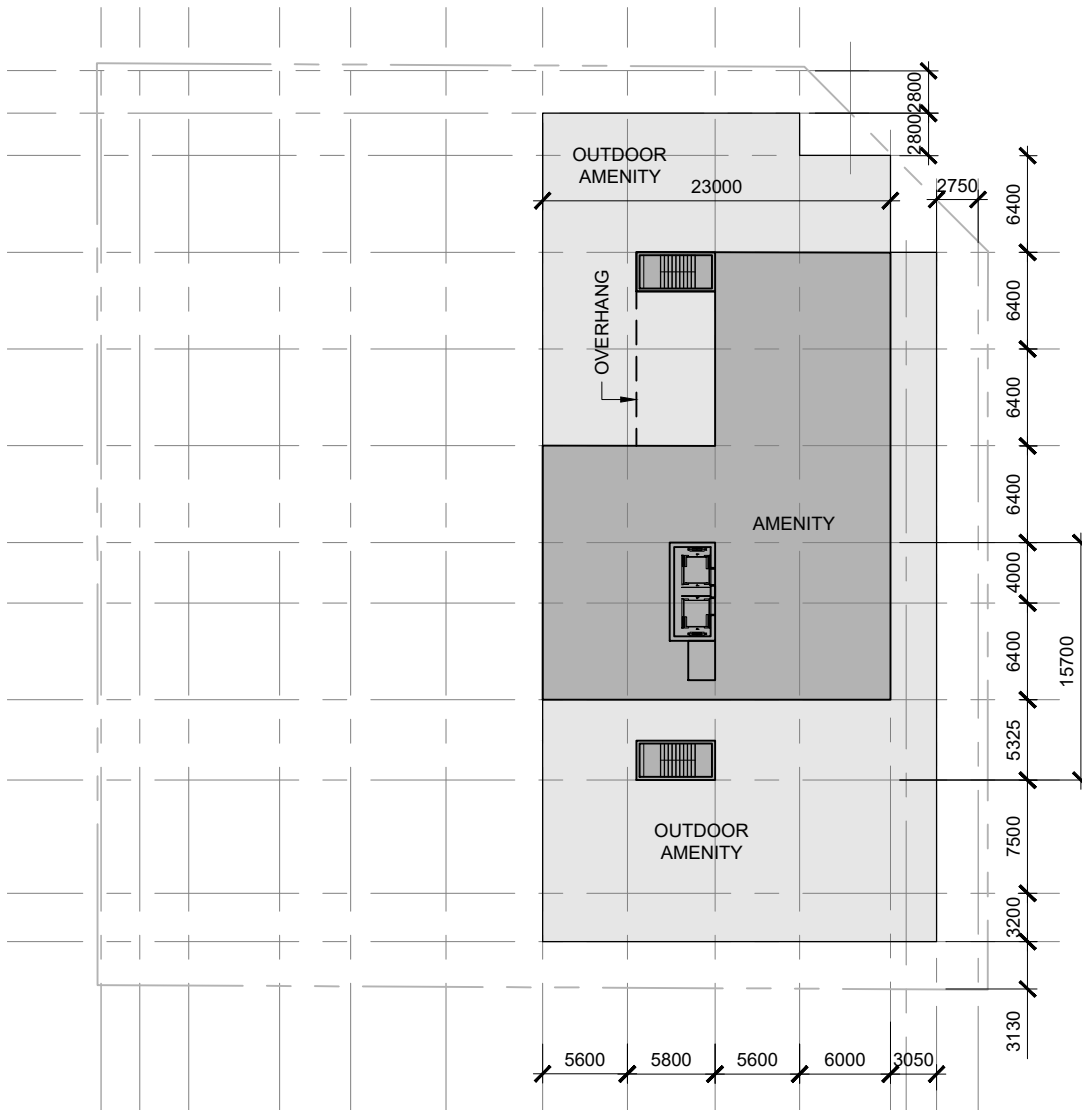


LEVEL 9 FLOOR PLAN
SCALE: 1:500



**1518, 1530, 1540 UPPER SHERMAN AVE
RESIDENTIAL COMPLEX**



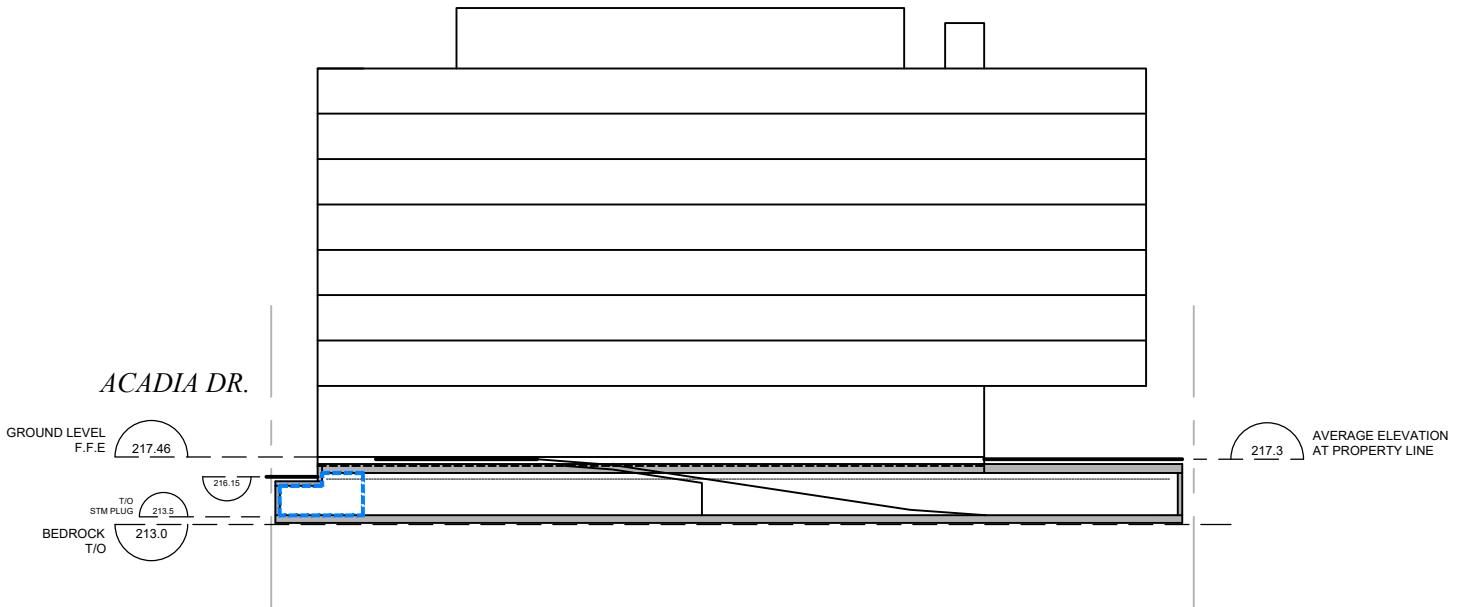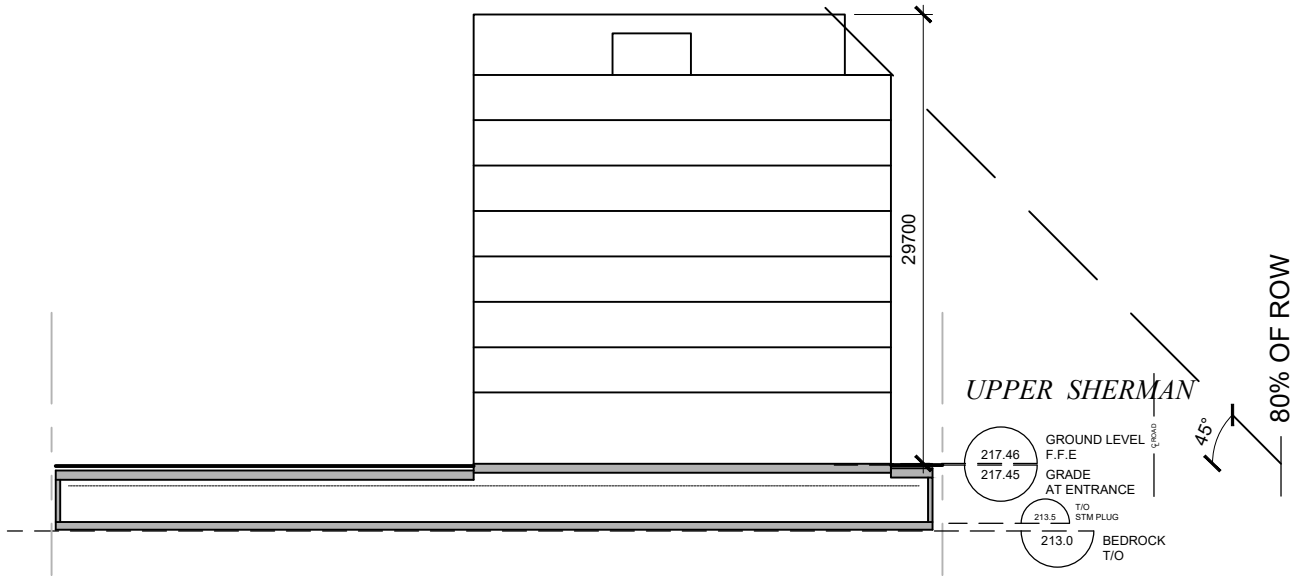

SCHEMATIC SECTIONS
 SCALE: 1:500



**1518, 1530, 1540 UPPER SHERMAN AVE
 RESIDENTIAL COMPLEX**

