

**AJ**  
**A. J. Clarke and Associates Ltd.**  
ENGINEERS • ARCHITECTS • PLANNERS  
25 MAIN STREET, WEST, SUITE 200  
HAMILTON, ONTARIO L8N 2R7  
TEL: 905-529-9116 FAX: 905-529-2289  
www.ajclarke.com

**Harbour Condos**  
41 STURGE ST  
HAMILTON, ONTARIO

**SITE PLAN**

15134

A001

**KNYMIH**  
ARCHITECTURE & SOLUTIONS  
1000 BAYVIEW AVE. SUITE 100  
SCARBOROUGH, ONTARIO M1B 2Y1  
TEL: 416-291-1111  
www.knymi.com

**NOT FOR CONSTRUCTION**

RESPONSE TO DRAWINGS

DATE: \_\_\_\_\_

BY: \_\_\_\_\_

**PERMITTED TO BE RELOCATED**

TOTAL NUMBER OF CHANGES: \_\_\_\_\_

CHANGES TO BE MADE: \_\_\_\_\_


DATE: \_\_\_\_\_

BY: \_\_\_\_\_


**REGISTERED PROFESSIONAL ARCHITECT**

REGISTERED PROFESSIONAL ENGINEER

REGISTERED PROFESSIONAL PLANNER

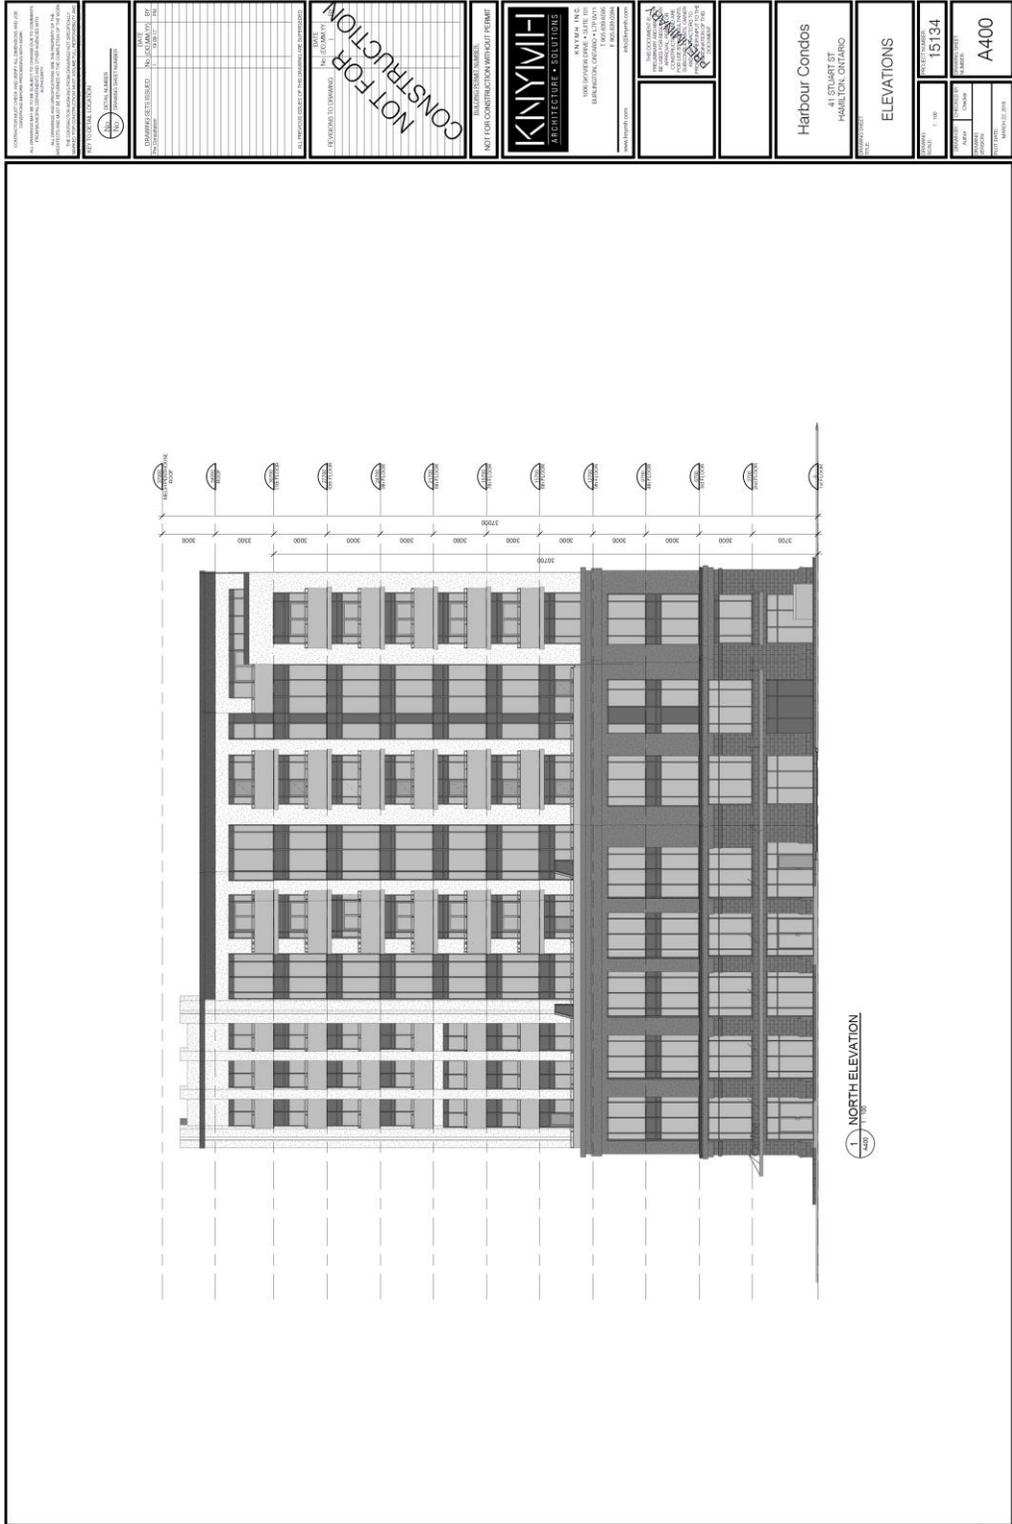

<p>CONSTRUCTION SHALL BE IN ACCORDANCE WITH THE CANADIAN NATIONAL BUILDING CODE AND ALL APPLICABLE REGULATIONS AND ORDINANCES.</p> <p>THIS DRAWING IS THE PROPERTY OF KNYMI INC. AND IS NOT TO BE REPRODUCED OR TRANSMITTED IN ANY FORM OR BY ANY MEANS, ELECTRONIC OR MECHANICAL, WITHOUT THE WRITTEN PERMISSION OF KNYMI INC.</p> <p>ALL DIMENSIONS ARE IN METERS UNLESS OTHERWISE SPECIFIED.</p> <p>FOR INFORMATION ONLY: THIS DRAWING IS NOT TO BE USED FOR CONSTRUCTION WITHOUT THE WRITTEN PERMISSION OF KNYMI INC.</p>	<p>DATE: 15/01/2024</p> <p>PROJECT: HARBOUR CONDOS</p> <p>NO. OF SHEETS: 15</p> <p>SHEET NO.: 15</p>	<p>NOT FOR CONSTRUCTION WITHOUT PERMIT</p>	<p><b>KNYMI</b> REGISTERED ARCHITECTS</p> <p>KNYMI INC. 1000 BAYVIEW AVE. SUITE 1000 SCARBOROUGH, ONTARIO M1B 2Y1 TEL: (416) 291-1111 WWW.KNYMI.COM</p>	<p>FOR INFORMATION ONLY THIS DRAWING IS NOT TO BE USED FOR CONSTRUCTION WITHOUT THE WRITTEN PERMISSION OF KNYMI INC.</p>	<p><b>Harbour Condos</b> 41 STUART ST. HAMILTON, ONTARIO</p>	<p>ELEVATIONS</p>	<p>PROJECT NO.: 15134</p>	<p>A400</p>
	<p>DESIGNER: KNYMI INC.</p> <p>DATE: 15/01/2024</p> <p>PROJECT: HARBOUR CONDOS</p> <p>NO. OF SHEETS: 15</p> <p>SHEET NO.: 15</p>							

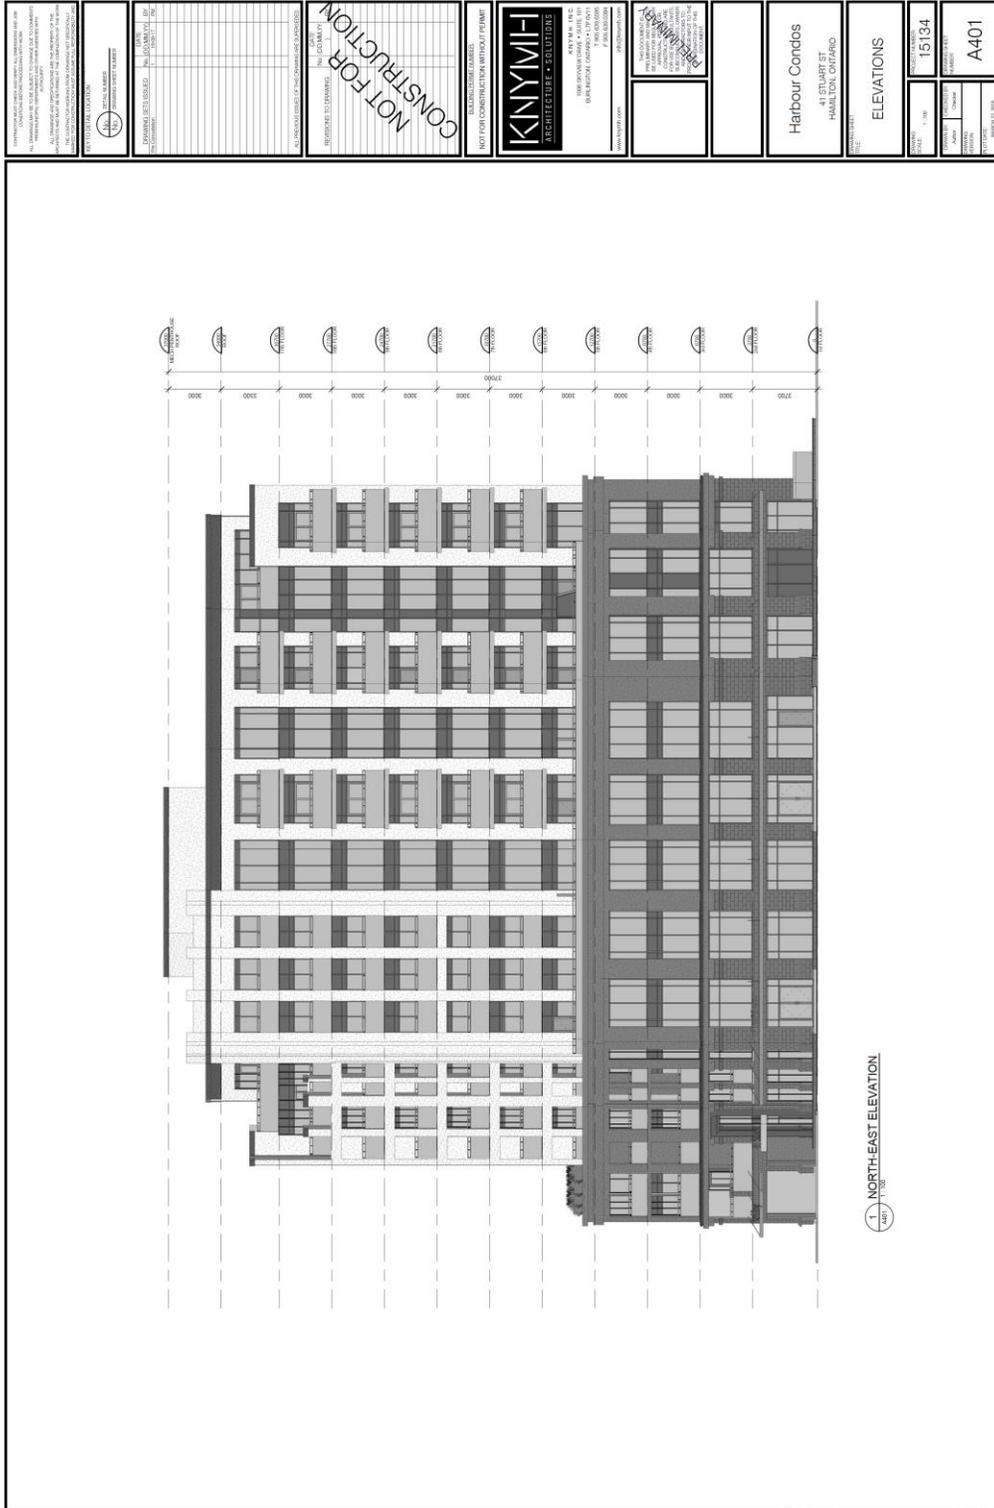

ALL DIMENSIONS ARE IN METERS UNLESS OTHERWISE SPECIFIED.  
ALL DIMENSIONS ARE TO FACE UNLESS OTHERWISE SPECIFIED.  
ALL DIMENSIONS ARE TO FACE UNLESS OTHERWISE SPECIFIED.  
ALL DIMENSIONS ARE TO FACE UNLESS OTHERWISE SPECIFIED.

NOT FOR CONSTRUCTION WITHOUT PERMIT


KNYMIH  
KNIGHT RIDGE ARCHITECTURE  
15134  
A401


Harbour Condos  
41 STUART ST.  
HAMILTON, ONTARIO

ELEVATIONS

15134  
A401

NOT FOR CONSTRUCTION WITHOUT PERMIT

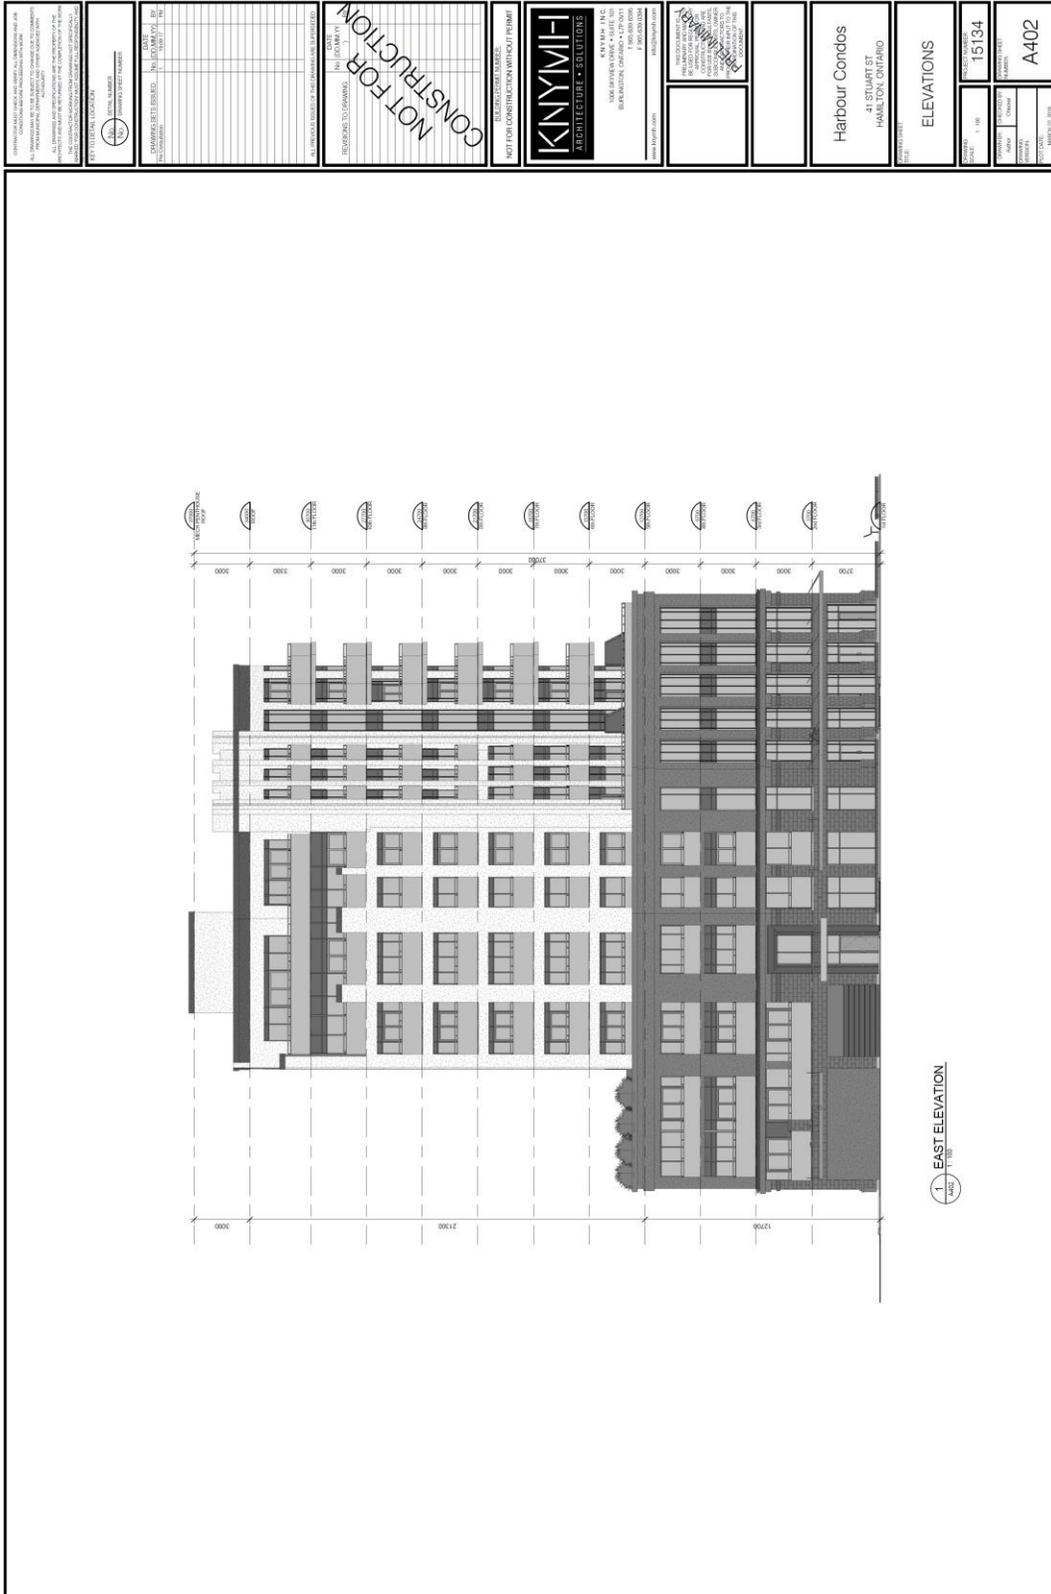

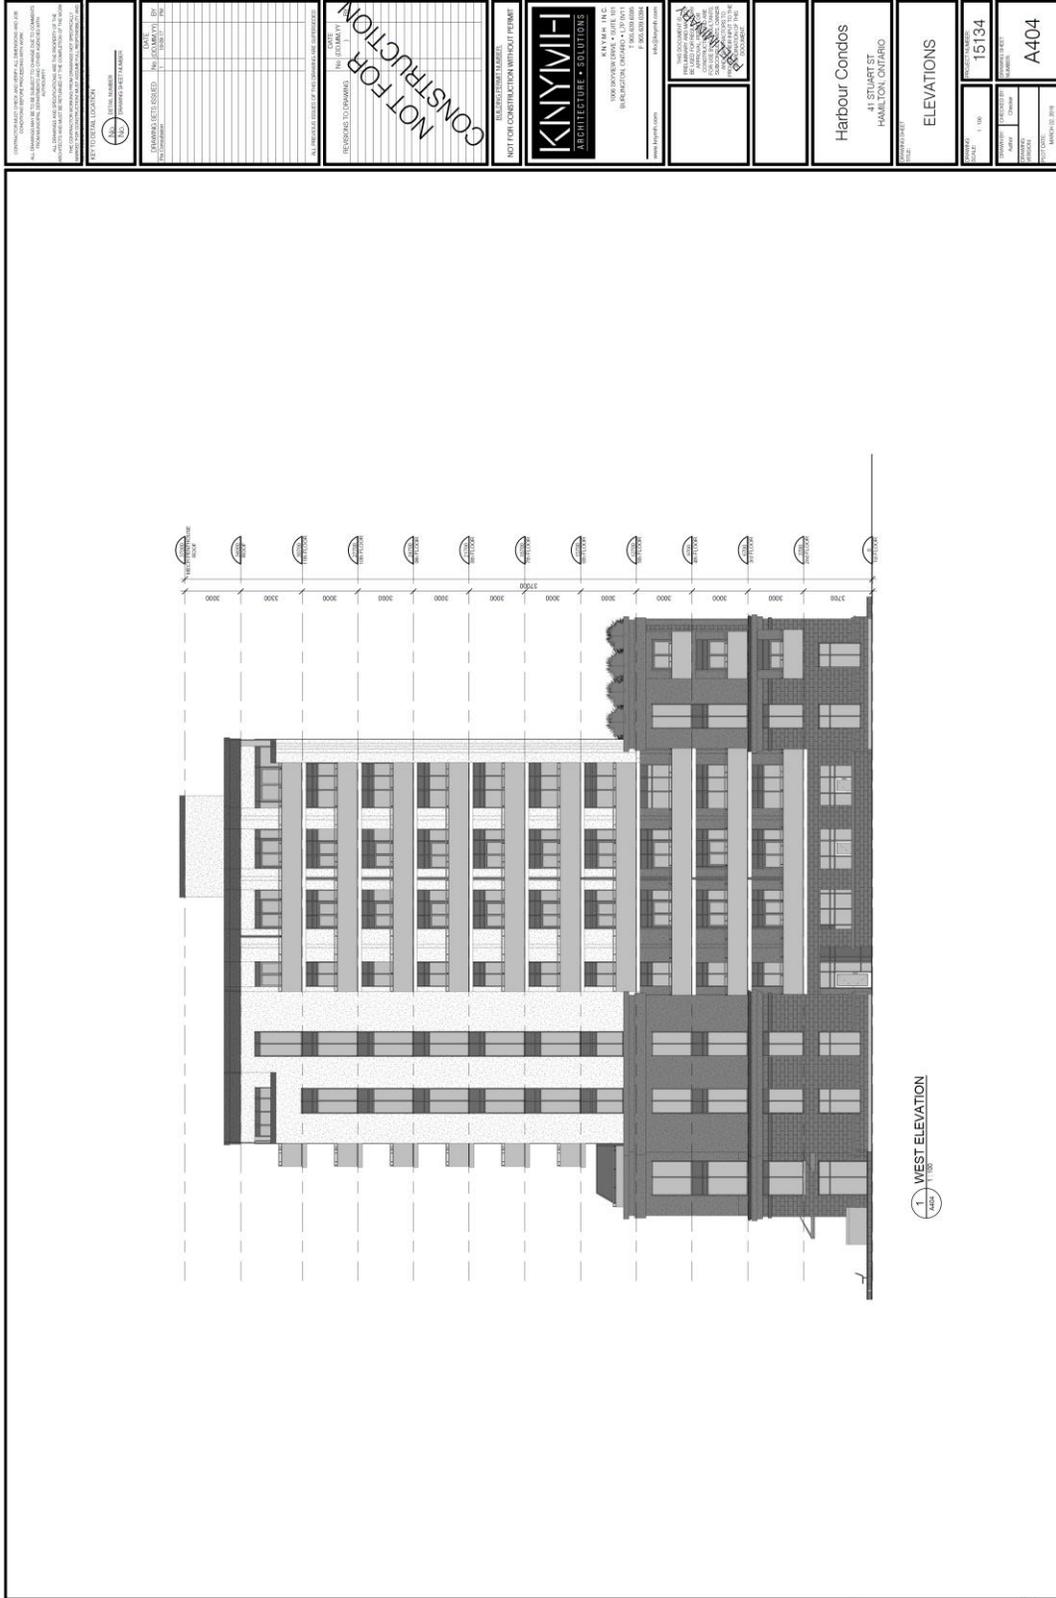

BY THE ARCHITECT  
 PROJECT NUMBER: 19-00000000  
 SHEET NUMBER: 15134  
 DATE: 08/14/2019

NOT FOR CONSTRUCTION WITHOUT PERMIT

**KNYMIH**  
 ARCHITECTURE • SOLUTIONS  
 1000 STATE STREET, SUITE 200  
 FALL RIVER, MA 01904  
 TEL: 508.673.1100  
 WWW.KNYMIH.COM

PROJECT: HARBOUR CONDOS  
 81 STUART STREET  
 FALL RIVER, MA 01904

DATE: 08/14/2019  
 DRAWN BY: J. BROWN  
 CHECKED BY: M. BROWN  
 PROJECT NUMBER: 19-00000000  
 SHEET NUMBER: 15134

PROJECT: HARBOUR CONDOS  
 81 STUART STREET  
 FALL RIVER, MA 01904

PROJECT: HARBOUR CONDOS  
 81 STUART STREET  
 FALL RIVER, MA 01904

1 WEST ELEVATION