


OVERALL SITE AREA				
DESCRIPTION	AREA (SM)	AREA (SF)	PERCENTAGE	
SITE TOTAL				
SITE TOTAL	40278.95 m ²	433559 ft ²	100.0%	

ROOM MATRIX

	Room Schedule	
Name	Area	Count
1 BR		
1 BR	557 SF 804 SF	164
1 BR + DEN		
1 BR + DEN	649 SF 804 SF	320
2 BR		
2 BR	695 SF 1040 SF	131
2 BR LRG		
2 BR LRG	897 SF 1040 SF	41
		656

PARKING REQUIRED PARKING - 1.25 / UNIT - 0.25 / VISITOR PROPOSED PARKING - 1.0 / UNIT 656 164 **820** - 0.25 / VISITOR **TOTAL**

PARKING SCHEDULE				
Type Mark	COUNT			
	243			
	569			
	9			
	821			
	Type Mark			

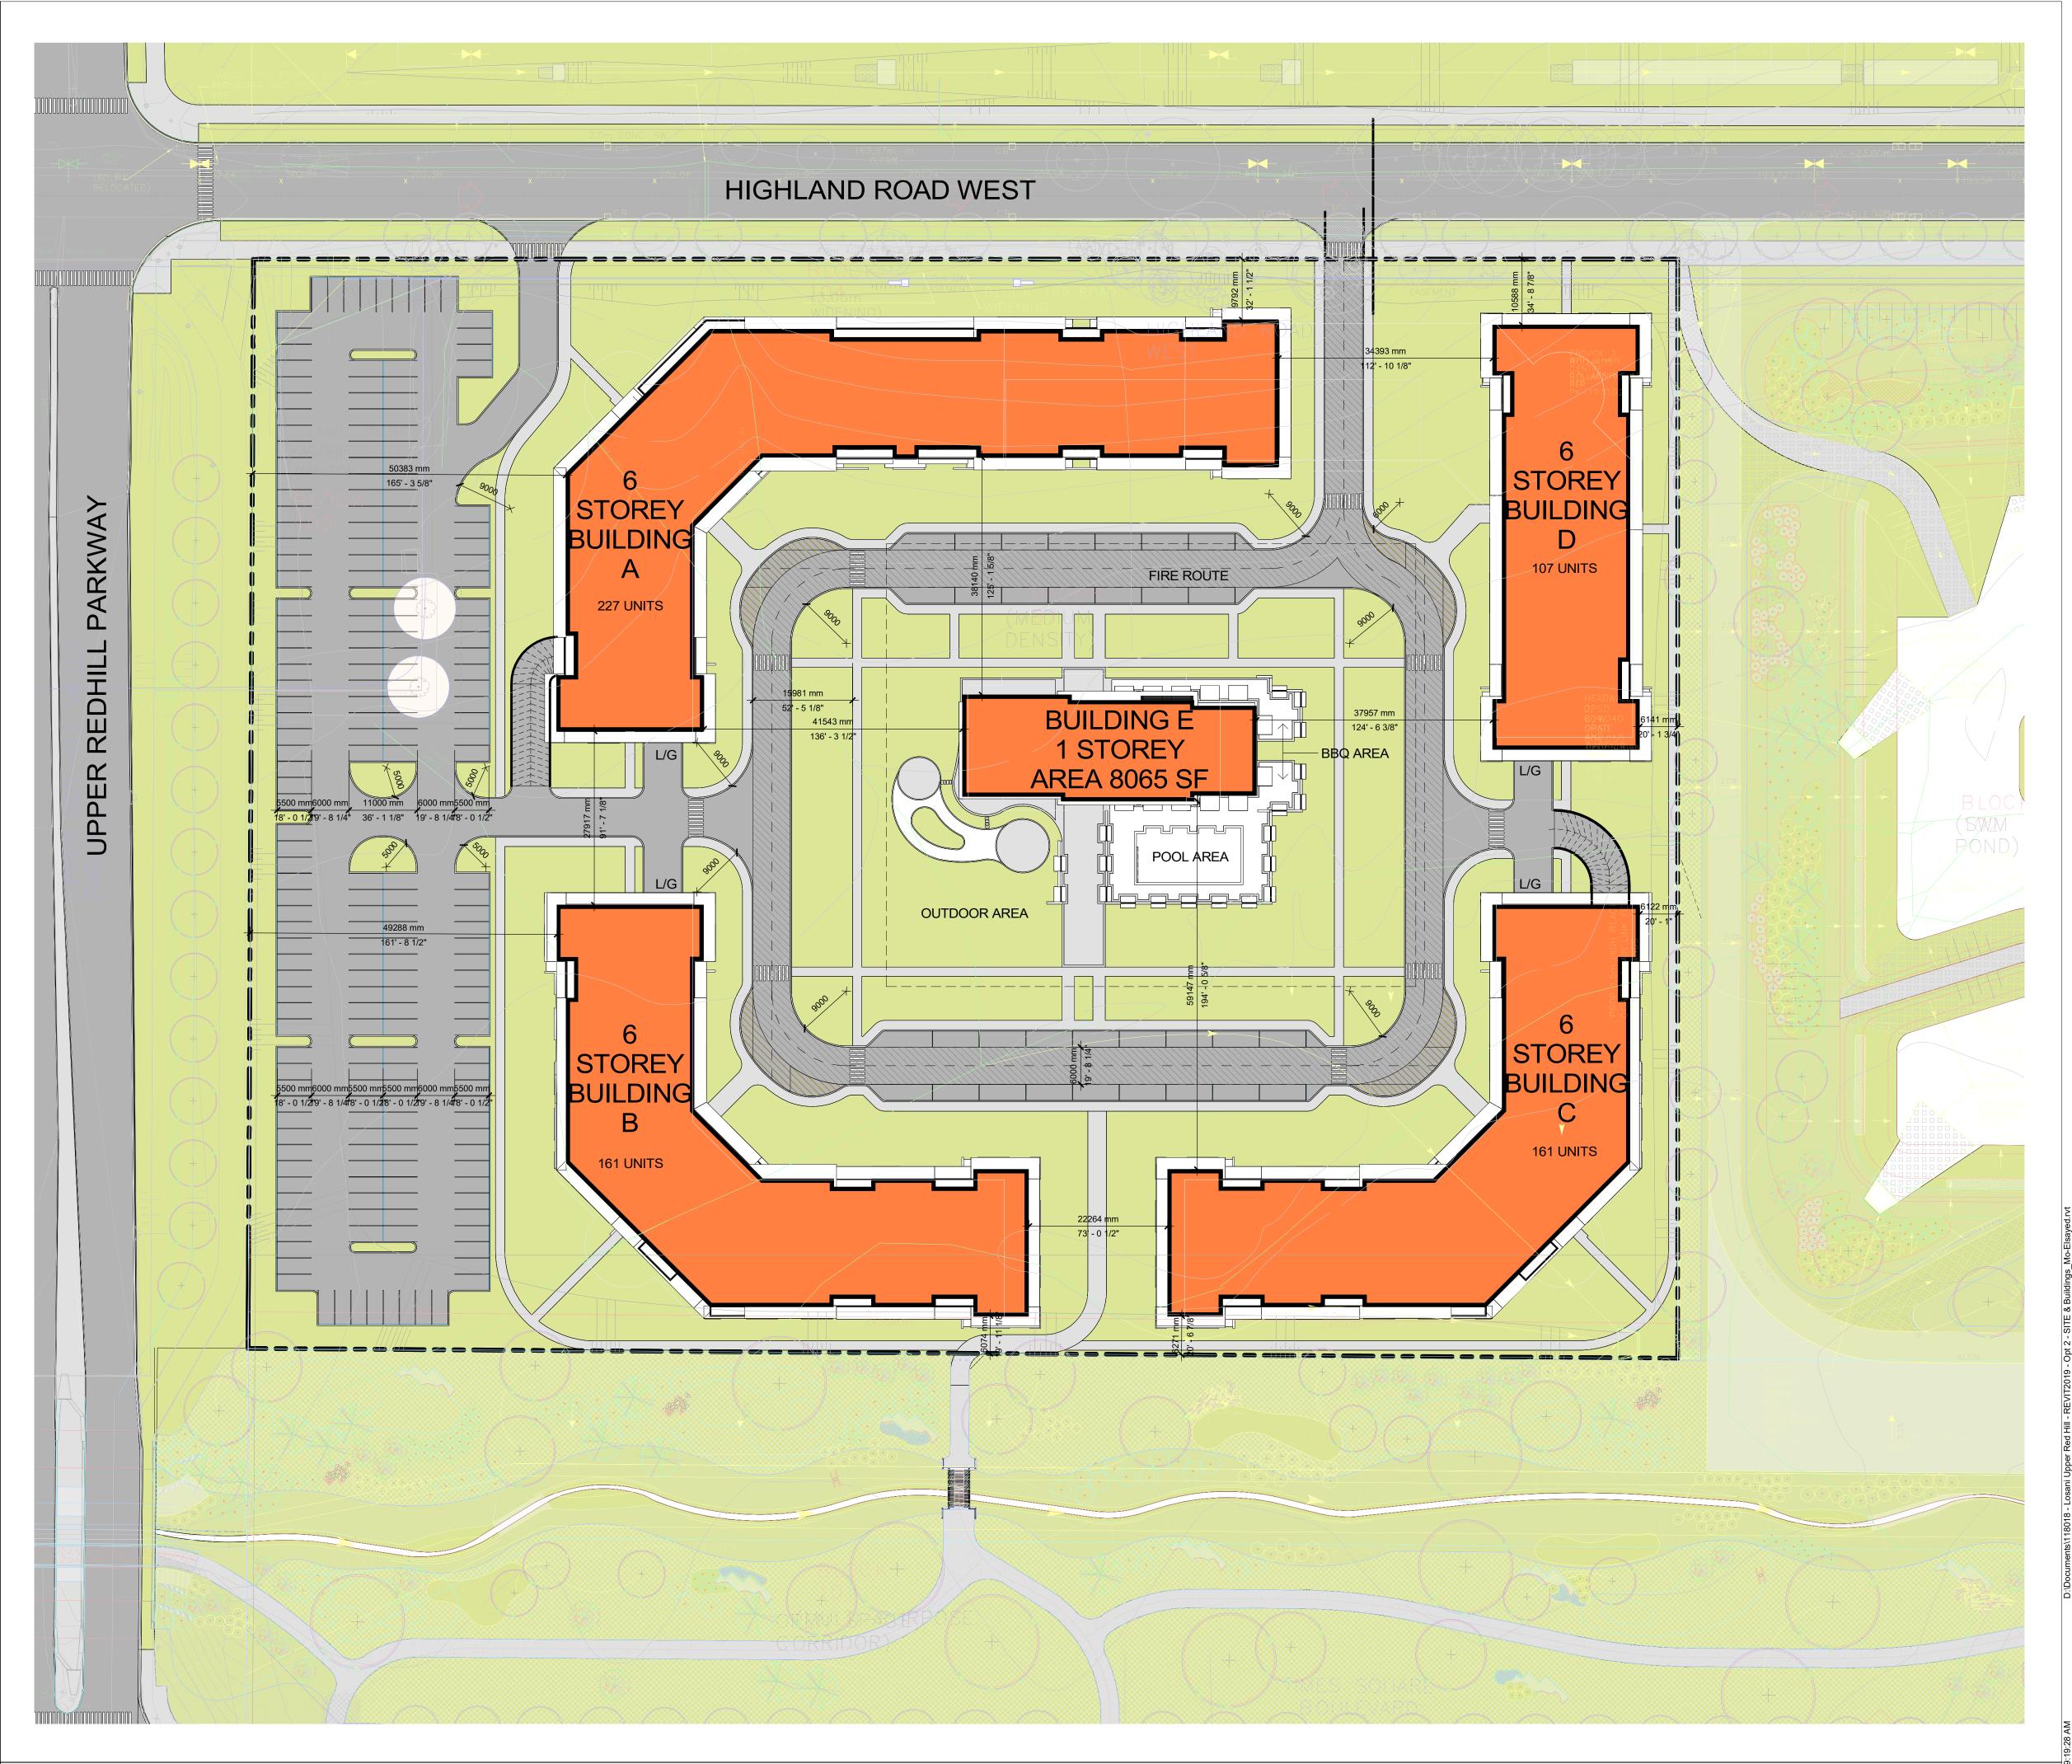



Chamberlain Architect Services Limited

4671 Palladium Way (Unit 1) Burlington, Ontario. L7M 0W9

Phone: 905.631.7777

www.chamberlainIPD.com

NO.	ISSUED	DATE
1	CLIENT REVIEW	APR, 18-2018
2	CLIENT REVIEW	MAY, 02-2018
3	CLIENT REVIEW	JUN, 26-2018

THIS SITE PLAN IS BASED UPON AND MUST BE READ IN CONJUNCTION WITH THE REGISTERED PLAN.
CHAMBERLAIN ARCHITECT SERVICES LIMITED ACCEPTS NO RESPONSIBILITY FOR THE ACCURACY, OR COMPLETENESS OF THE DATA SUPPLIED AND SUCH DATA IS NOT INCLUDED UNDER SEALS OF CERTIFICANT OF THE PROPERTY OF THE

DO NOT SCALE DRAWINGS. USE ONLY DRAWINGS MARKED "ISSUED FOR CONSTRUCTION". VERIFY CONFIGURATIONS AND DIMENSIONS ON SITE BEFORE BEGINNING WORK. NOTIFY ARCHITECT IMMEDIATELY OF ANY ERRORS, OMISSIONS OR DISCREPANCIES. CHAMBERLAIN ARCHITECT SERVICES LIMITED AND CHAMBERLAIN CONSTRUCTION SERVICES LIMITED HAVE SIMILAR OWNERSHIP.

CHAMBERLAIN ARCHITECT SERVICES LIMITED
HAS COPYRIGHT. CONSTRUCTING A SUBSTANTIALLY
SIMILAR BUILDING WITHOUT PERMISSION MAY
INFRINGE THE COPYRIGHT OWNER'S RIGHTS.
MAKING MINOR CHANGES TO PLANS DOES NOT
NECESSARILY AVOID COPYRIGHT INFRINGEMENT.
INNOCENT INFRINGEMENT IS NOT A DEFENSE TO COPYRIGHT INFRINGEMENT. ©_____

LOSANI HOMES

SOHO

CONSTRUCTION NORTH TRUE NORTH

UPPER RED HILL VALLEY

PARKWAY / HIGH LAND

ROAD WEST

SITE PLAN

START DATE	Issue Date
DRAWN BY	CMC, ME, DM
CHECKED BY	JM
SCALE	1 : 500
PROJECT NO.	118018

1 Site Plan A001 1:500