


1 BASMENT PLAN - PROPOSED  
1 : 100

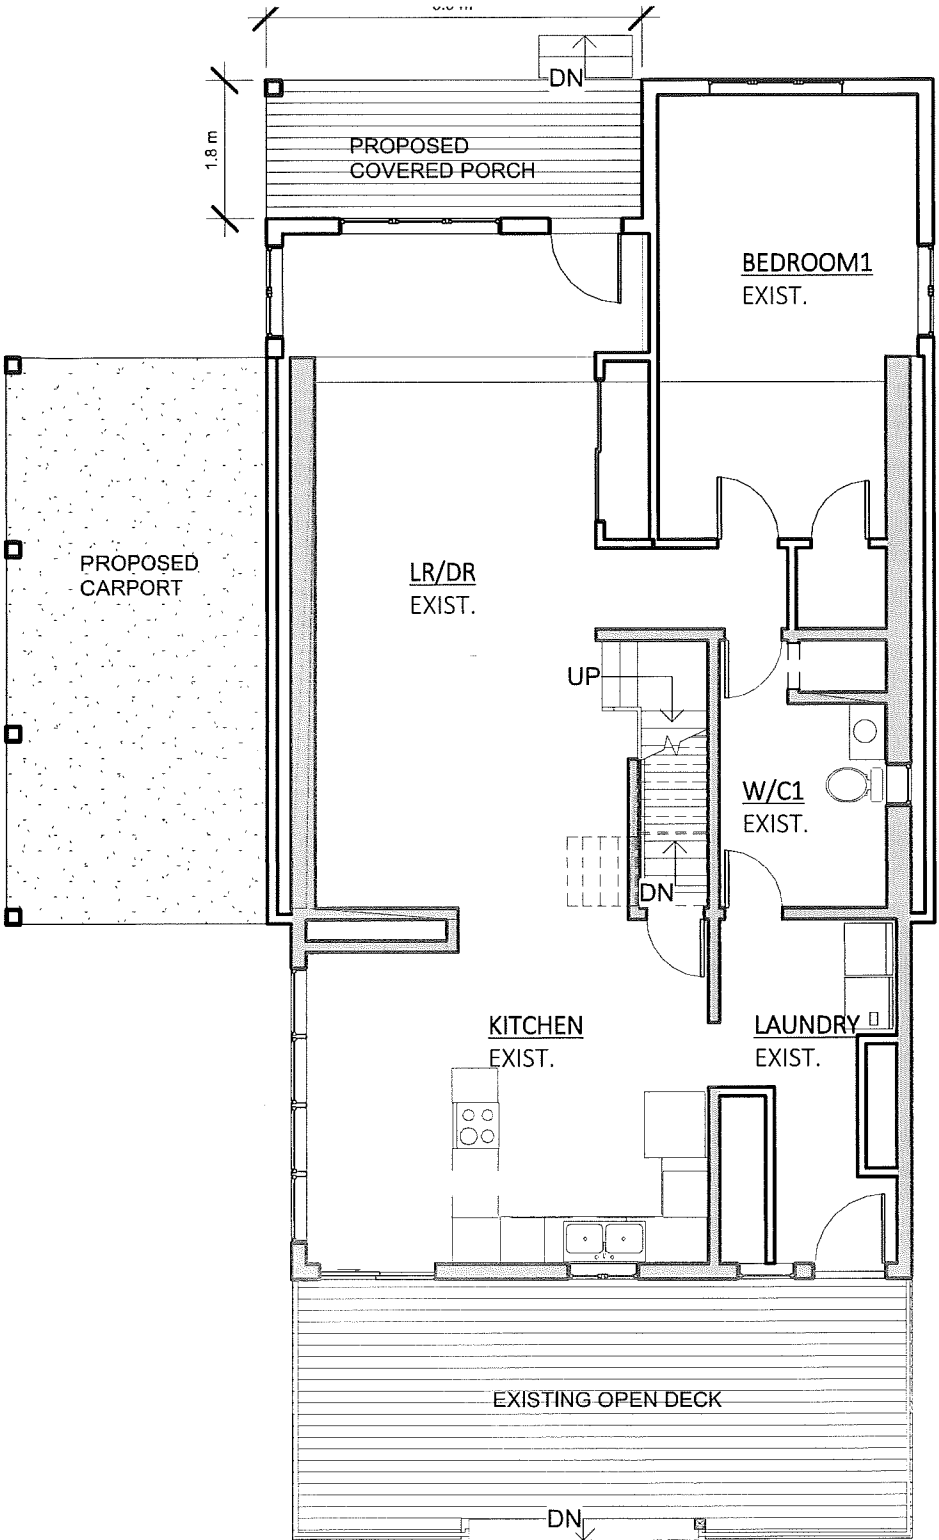

2 MAIN FLOOR PLAN - PROP'D  
1 : 100

**BUILT ENVIRONMENT**  
design + consulting

126 Catharine St. N. :: Hamilton :: L8R 1J4  
905.869.6595 info@builtdesign.ca

**QUALIFICATION & REGISTRATION INFORMATION**  
THE UNDERSIGNED HAS THE QUALIFICATIONS AS SET OUT IN THE ONTARIO BUILDING CODE TO REVIEW & TAKE RESPONSIBILITY FOR THE DESIGN SHOWN ON THIS DOCUMENT.

THIS SIGNATURE MUST BE IN RED TO BE VALID  
D. Wilson BSc, BA(Hons), BEd, LEED GA  
FIRM REGISTRATION: BCIN 46390

CONTRACT DOCUMENTS, DRAWINGS & ALL ELECTRONIC DATA ARE THE COPYRIGHT OF THE DESIGNERS & CONSULTANTS & SHALL NOT BE USED OR REPRODUCED w/o AUTHORIZATION.


71 CHATHAM ST.,  
HAMILTON, ON, L8V 1A6

	ISSUED FOR M/V	JAN 17, 2019
No.	Description	Date


PLAN, PROPOSED - BSMN'T  
& MAIN

Project: 19-015 Concession974 - Mayo  
Date: June, 2019  
Scale: 1 : 100

A108

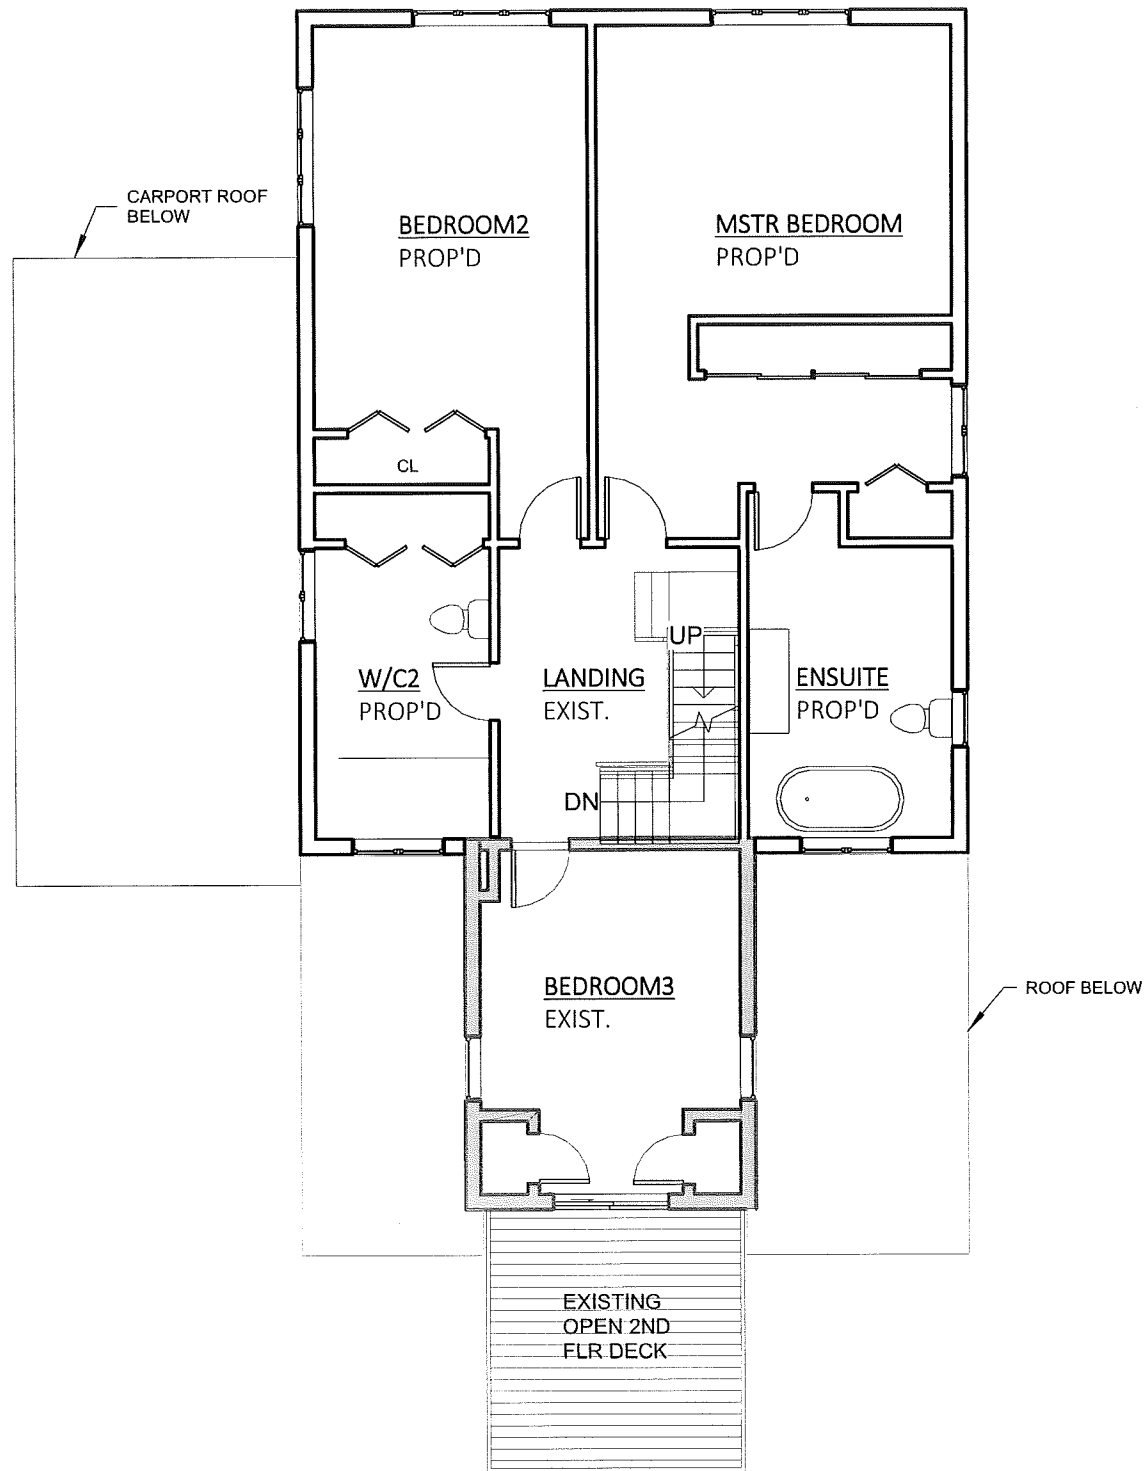

5 2ND FLOOR PLAN - PROPOSED  
1 : 100

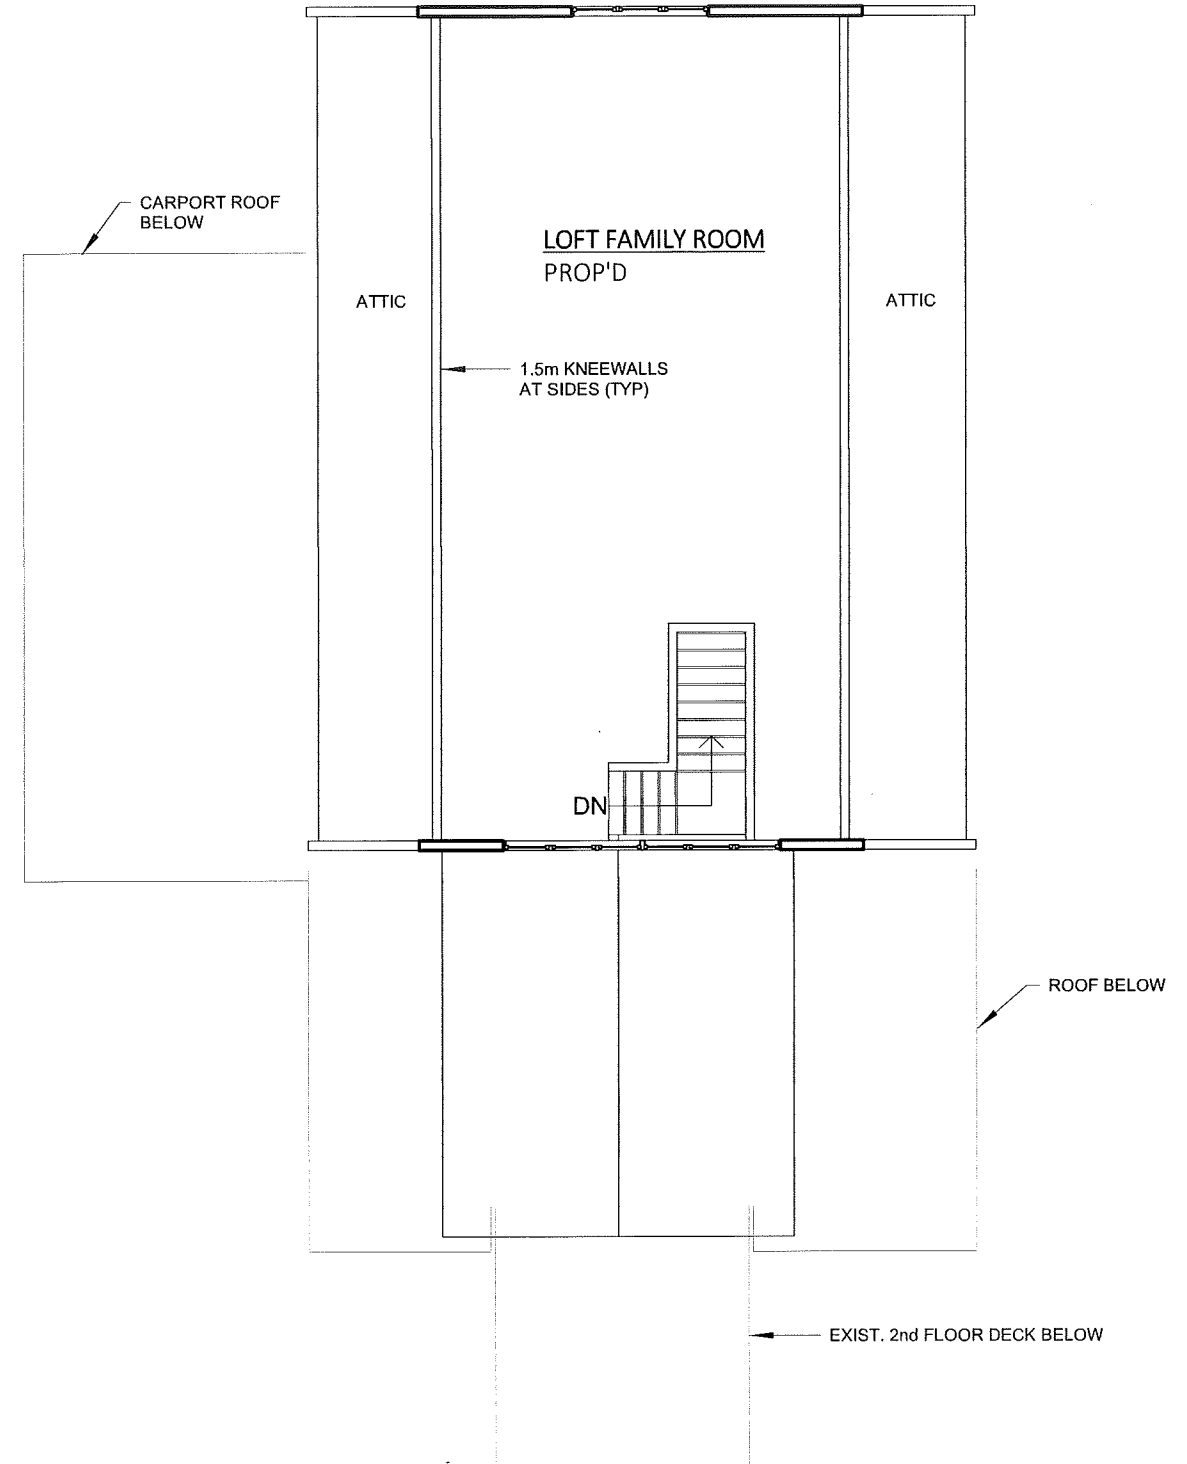

1 3RD FLOOR PLAN - PROPOSED  
1 : 100

**BUILT**  
**ENVIRONMENT**  
design + consulting

126 Catharine St. N. :: Hamilton :: L8R 1J4  
905.869.6595 info@builtdesign.ca

**QUALIFICATION & REGISTRATION INFORMATION**  
THE UNDERSIGNED HAS THE QUALIFICATIONS AS SET OUT IN  
THE ONTARIO BUILDING CODE TO REVIEW & TAKE  
RESPONSIBILITY FOR THE DESIGN SHOWN ON THIS DOCUMENT.

THIS SIGNATURE MUST BE IN RED TO BE VALID  
D. Wilson BSc, BA(Hons), BEd, LEED GA  
FIRM REGISTRATION: BCIN 46390

CONTRACT DOCUMENTS, DRAWINGS & ALL ELECTRONIC DATA  
ARE THE COPYRIGHT OF THE DESIGNERS & CONSULTANTS &  
SHALL NOT BE USED OR REPRODUCED w/o AUTHORIZATION.


71 CHATHAM ST.,  
HAMILTON, ON, L8V 1A6

	ISSUED FOR M/V	JAN 17, 2019
No.	Description	Date

PLAN, PROPOSED - 2ND &  
3RD FLOORS

Project: 19-015 Concession974 - Mayo  
Date: June, 2019  
Scale: 1 : 100

A109

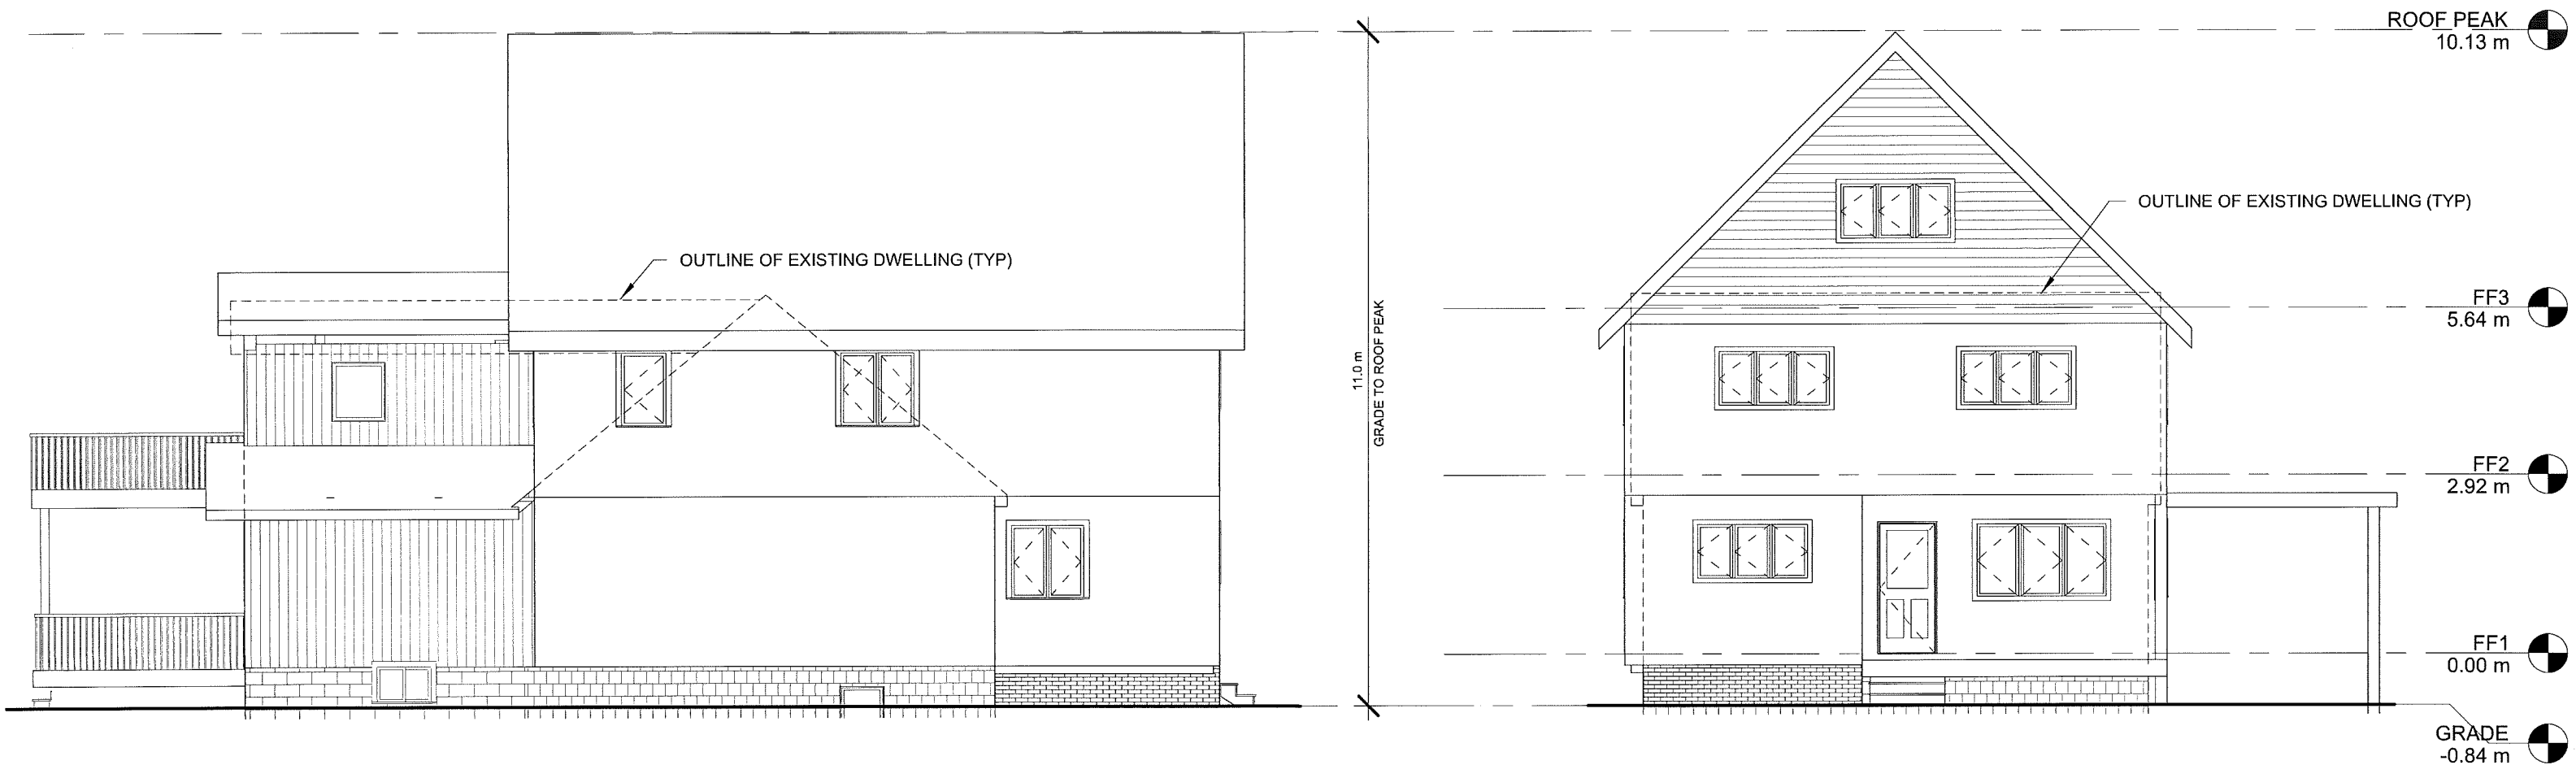

1 EAST - PROP'D  
1 : 100

2 NORTH - PROP'D  
1 : 100

**BUILT ENVIRONMENT**  
design + consulting

126 Catharine St. N. :: Hamilton :: L8R 1J4  
905.869.6595 info@builtdesign.ca

QUALIFICATION & REGISTRATION INFORMATION  
THE UNDERSIGNED HAS THE QUALIFICATIONS AS SET OUT IN THE ONTARIO BUILDING CODE TO REVIEW & TAKE RESPONSIBILITY FOR THE DESIGN SHOWN ON THIS DOCUMENT.

THIS SIGNATURE MUST BE IN RED TO BE VALID

D. Wilson BSc, BA(Hons), BEd, LEED GA  
FIRM REGISTRATION: BCIN 46390

CONTRACT DOCUMENTS, DRAWINGS & ALL ELECTRONIC DATA ARE THE COPYRIGHT OF THE DESIGNERS & CONSULTANTS & SHALL NOT BE USED OR REPRODUCED w/o AUTHORIZATION.

71 CHATHAM ST.,  
HAMILTON, ON, L8V 1A6

No.	Description	Date
	ISSUED FOR M/V	JAN 17, 2019


PROP'D ELEVATIONS -  
NORTH & EAST

Project: 19-015 Concession974 - Mayo  
Date: June, 2019  
Scale: 1 : 100

A305



3 3D - N/E

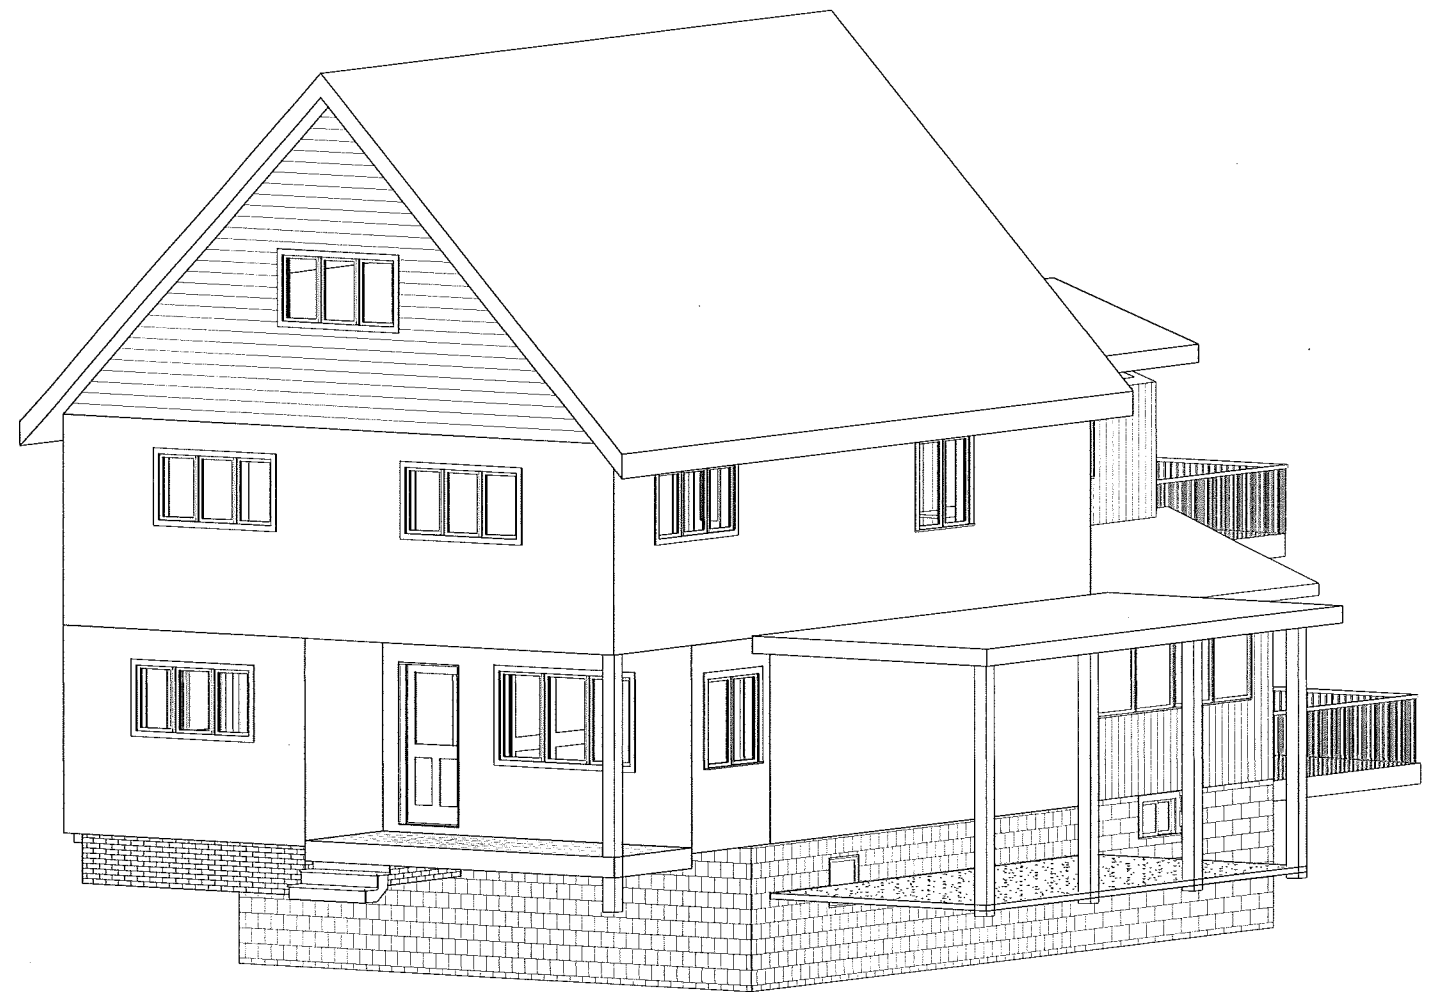

1 3D - N/W

**BUILT**  
**ENVIRONMENT**  
design + consulting

126 Catharine St. N. :: Hamilton :: L8R 1J4  
905.869.6595 info@builtdesign.ca

**QUALIFICATION & REGISTRATION INFORMATION**  
THE UNDERSIGNED HAS THE QUALIFICATIONS AS SET OUT IN  
THE ONTARIO BUILDING CODE TO REVIEW & TAKE  
RESPONSIBILITY FOR THE DESIGN SHOWN ON THIS DOCUMENT.

THIS SIGNATURE MUST BE IN RED TO BE VALID  
D. Wilson BSc, BA(Hons), BEd, LEED GA  
FIRM REGISTRATION: BCIN 46390

CONTRACT DOCUMENTS, DRAWINGS & ALL ELECTRONIC DATA  
ARE THE COPYRIGHT OF THE DESIGNERS & CONSULTANTS &  
SHALL NOT BE USED OR REPRODUCED w/o AUTHORIZATION.

71 CHATHAM ST.,  
HAMILTON, ON, L8V 1A6

	ISSUED FOR M/V	JAN 17, 2019
No.	Description	Date

## 3D VIEWS

Project: 19-015 Concession974 - Mayo  
Date: June, 2019  
Scale:

A901