



BLOCK 1 - FRONT ELEVATION



BLOCK 1 - REAR ELEVATION



LOT 1
BLOCK 1 - LEFT SIDE ELEVATION



LOT 4
BLOCK 1 - RIGHT SIDE ELEVATION

BLOCK 1

ONE RISER
DESIGNS
20 RIVERMEDE ROAD, UNIT 101
CONCORD, ONTARIO, L4K 3N3
PHONE: (905) 889-2111
FAX: 1 (905) 882-1163
www.1Riser.com

EMPIRE COMMUNITIES
3435 BINBROOK ROAD
BINBROOK, ONTARIO

STACKED TOWNHOUSE
PROPOSED BLOCK
ELEVATIONS

#	Description	Date	By
1	ISSUED FOR SITE PLAN APPROVAL	JUNE 03 21	MS
2	UPDATED TO SHOW MATERIALS AND DIMENSIONS	FEB 01 22	MS
3			
4			
5			
6			

Scale: 1/8" = 1'0"

Page: 1 OF 4



BLOCK 2 - FRONT ELEVATION



BLOCK 2 - REAR ELEVATION



BLOCK 2 - LEFT SIDE ELEVATION



BLOCK 2 - RIGHT SIDE ELEVATION

BLOCK 2

ONE RISER
DESIGNS
20 RIVERMEDE ROAD, UNIT 101
CONCORD, ONTARIO, L4K 3N3
PHONE: (905) 889-2111
FAX: 1 (800) 656-1163
www.1riser.com

Empire Communities Inc. 27816
32072

EMPIRE COMMUNITIES
3435 BINBROOK ROAD
BINBROOK, ONTARIO

STACKED TOWNHOUSE
PROPOSED BLOCK
ELEVATIONS

#	REVISIONS	Date	By
1	ISSUED FOR SITE PLAN APPROVAL	JUNE.03.21	MS
2	UPDATED TO SHOW MATERIALS AND DIMENSIONS	FEB.01.22	MS
3			
4			
5			
6			

Scale: 1/8" = 1'0"

Page: 1 OF 4




BLOCK 3 - FRONT ELEVATION



BLOCK 3 - REAR ELEVATION



LOT 9
 BLOCK 3 - LEFT SIDE ELEVATION

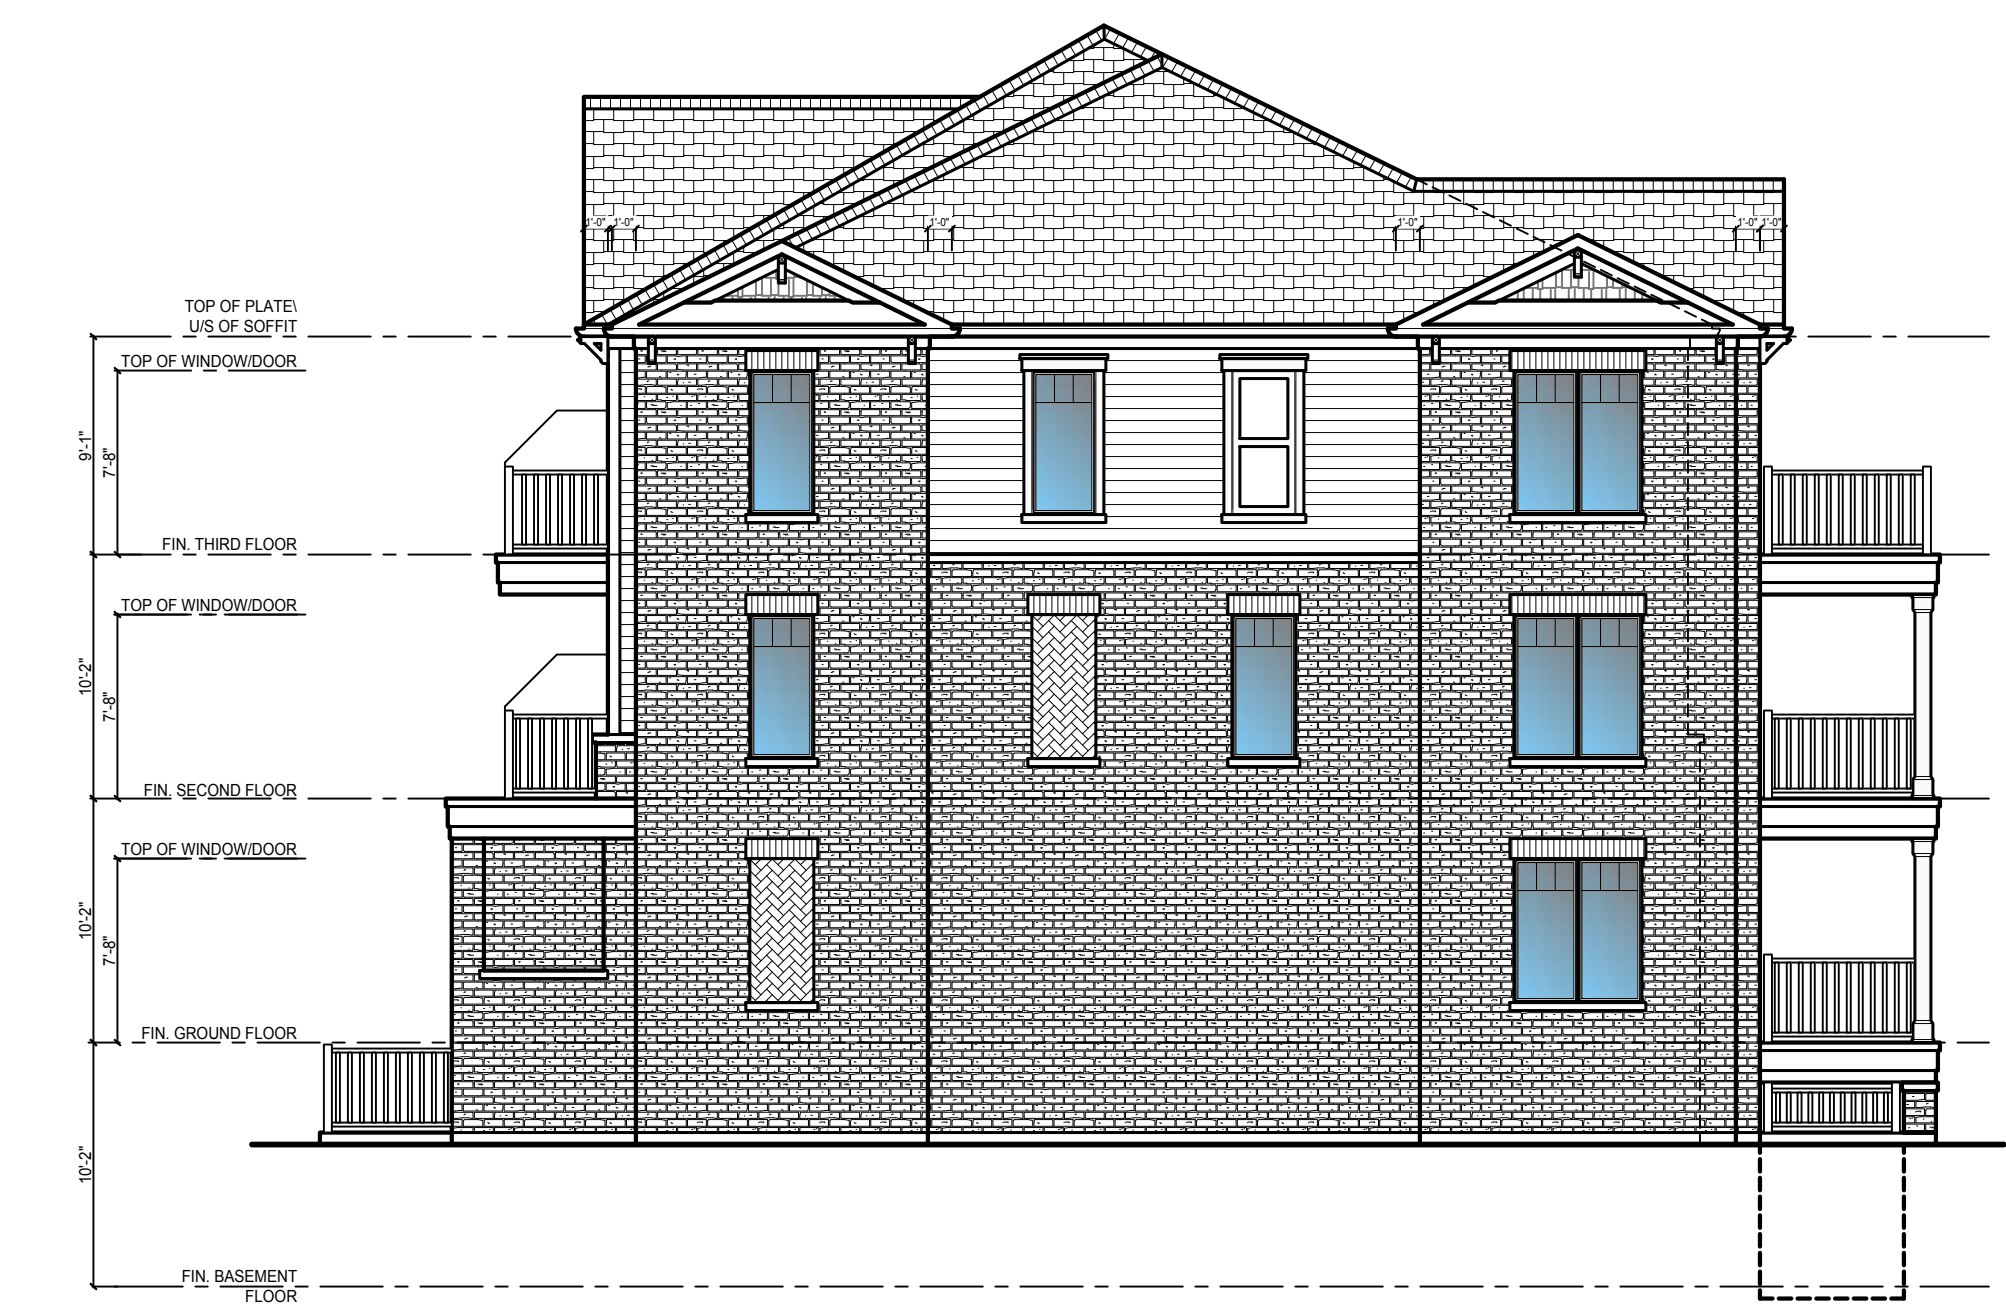

LOT 13
 BLOCK 3 - RIGHT SIDE ELEVATION

BLOCK 3

ONE RISER
 DESIGNS
 20 RIVERMEDE ROAD, UNIT 101
 CONCORD, ONTARIO, L4K 3N3
 PHONE: (905) 889-2111
 FAX: 1 (866) 652-1163
 www.1riser.com




Empire Communities Inc. 27816
 32072

EMPIRE COMMUNITIES
 3435 BINBROOK ROAD
 BINBROOK, ONTARIO

STACKED TOWNHOUSE
 PROPOSED BLOCK
 ELEVATIONS

#	Description	Date	By
1	ISSUED FOR SITE PLAN APPROVAL	JUNE 03.21	MS
2	UPDATED TO SHOW MATERIALS AND DIMENSIONS	FEB.01.22	MS
3			
4			
5			
6			

Scale: 1/8" = 1'0"
 Page: 1 OF 4

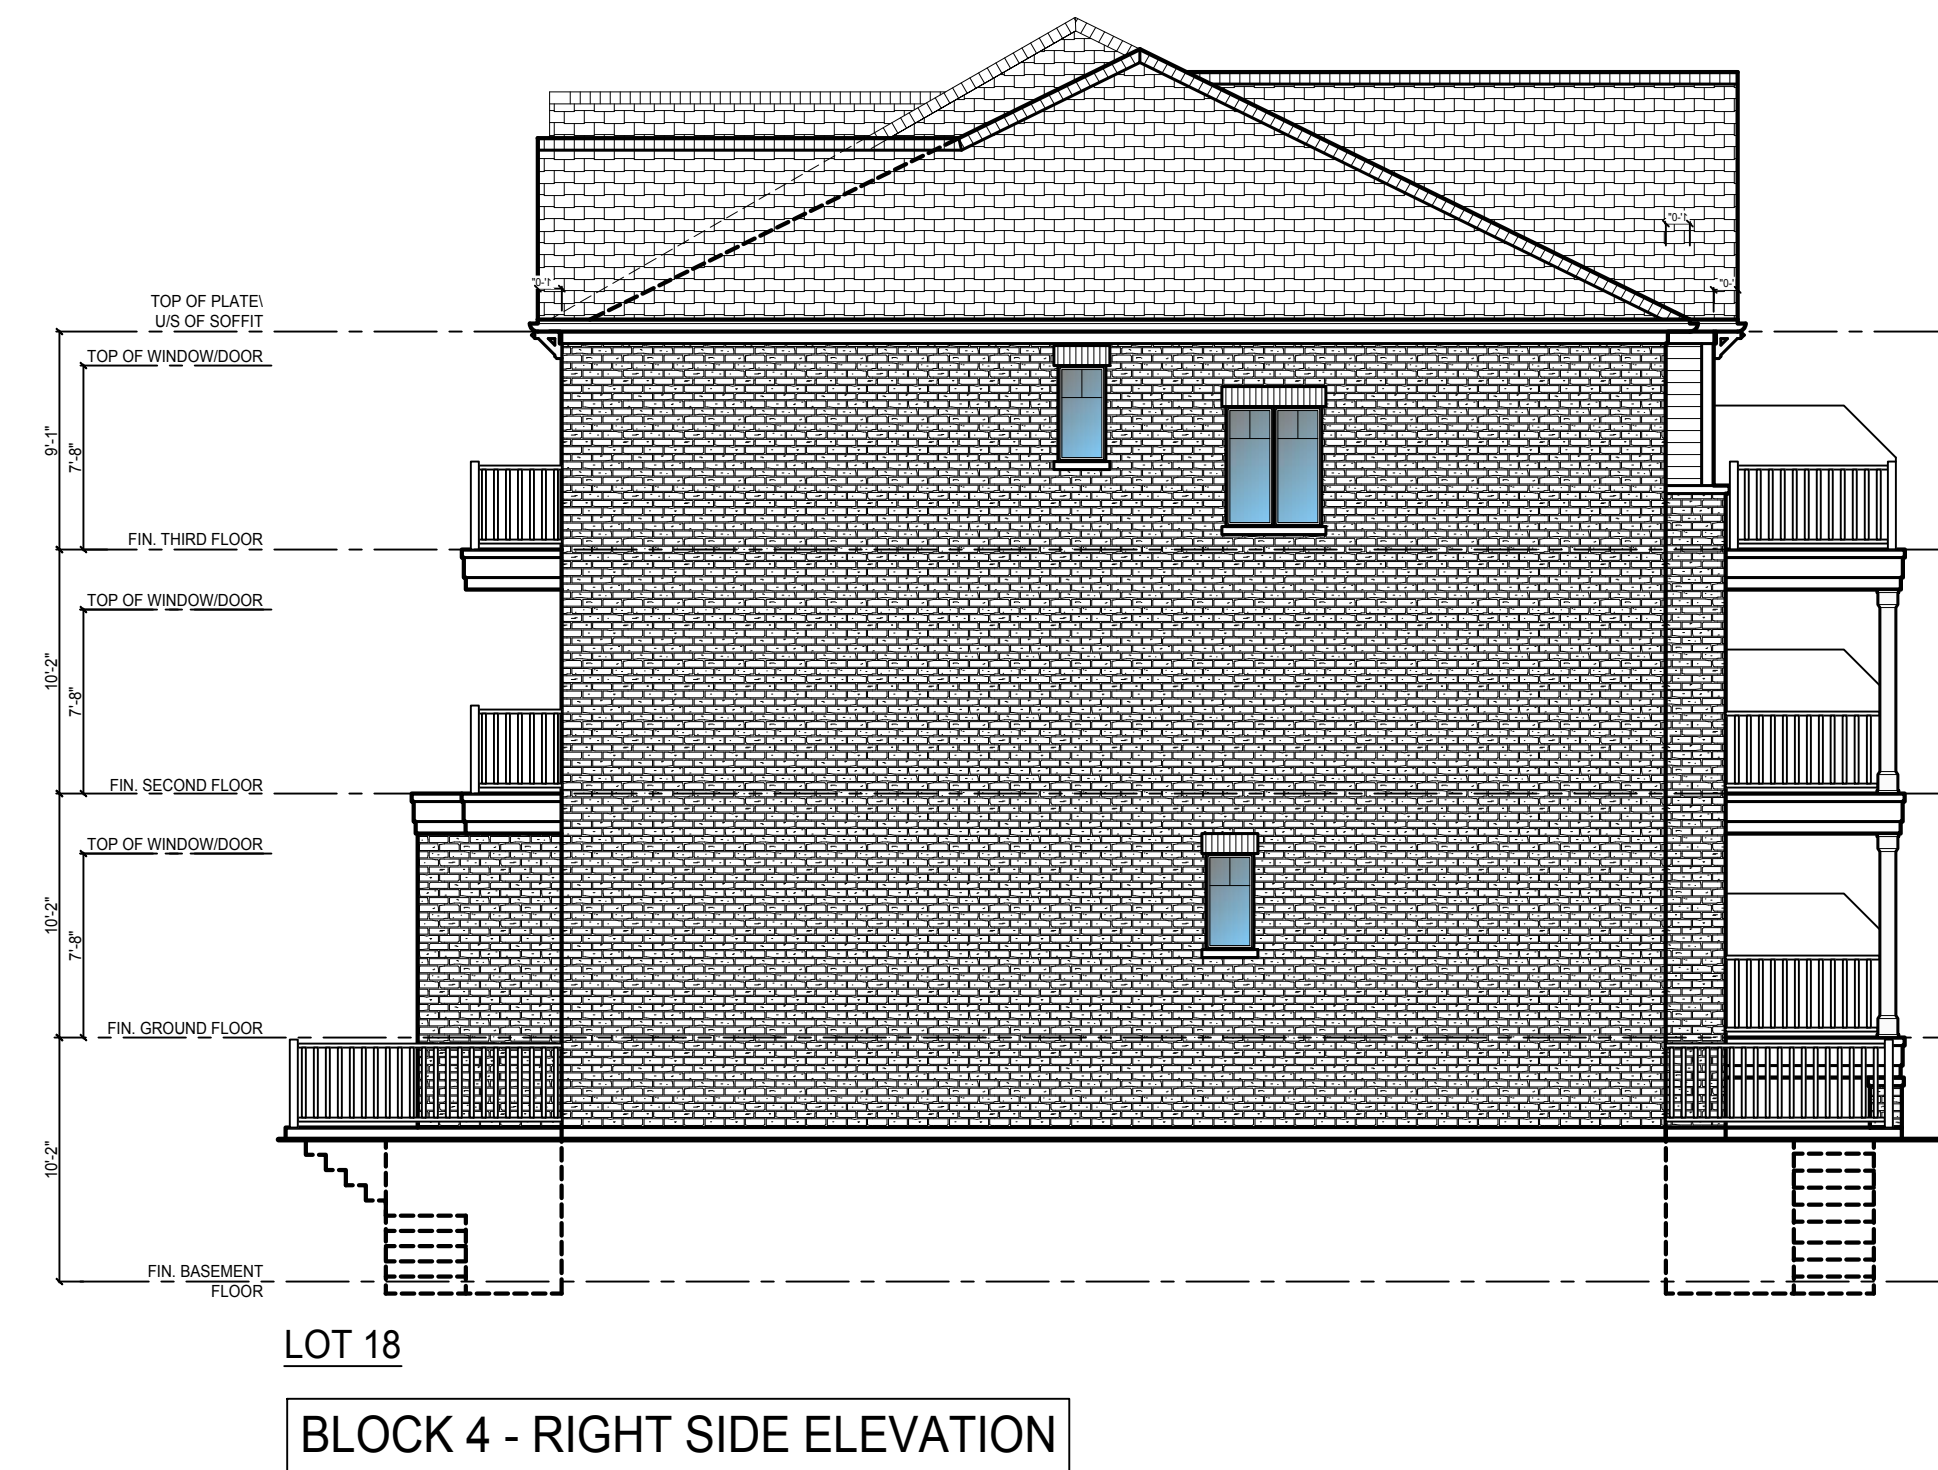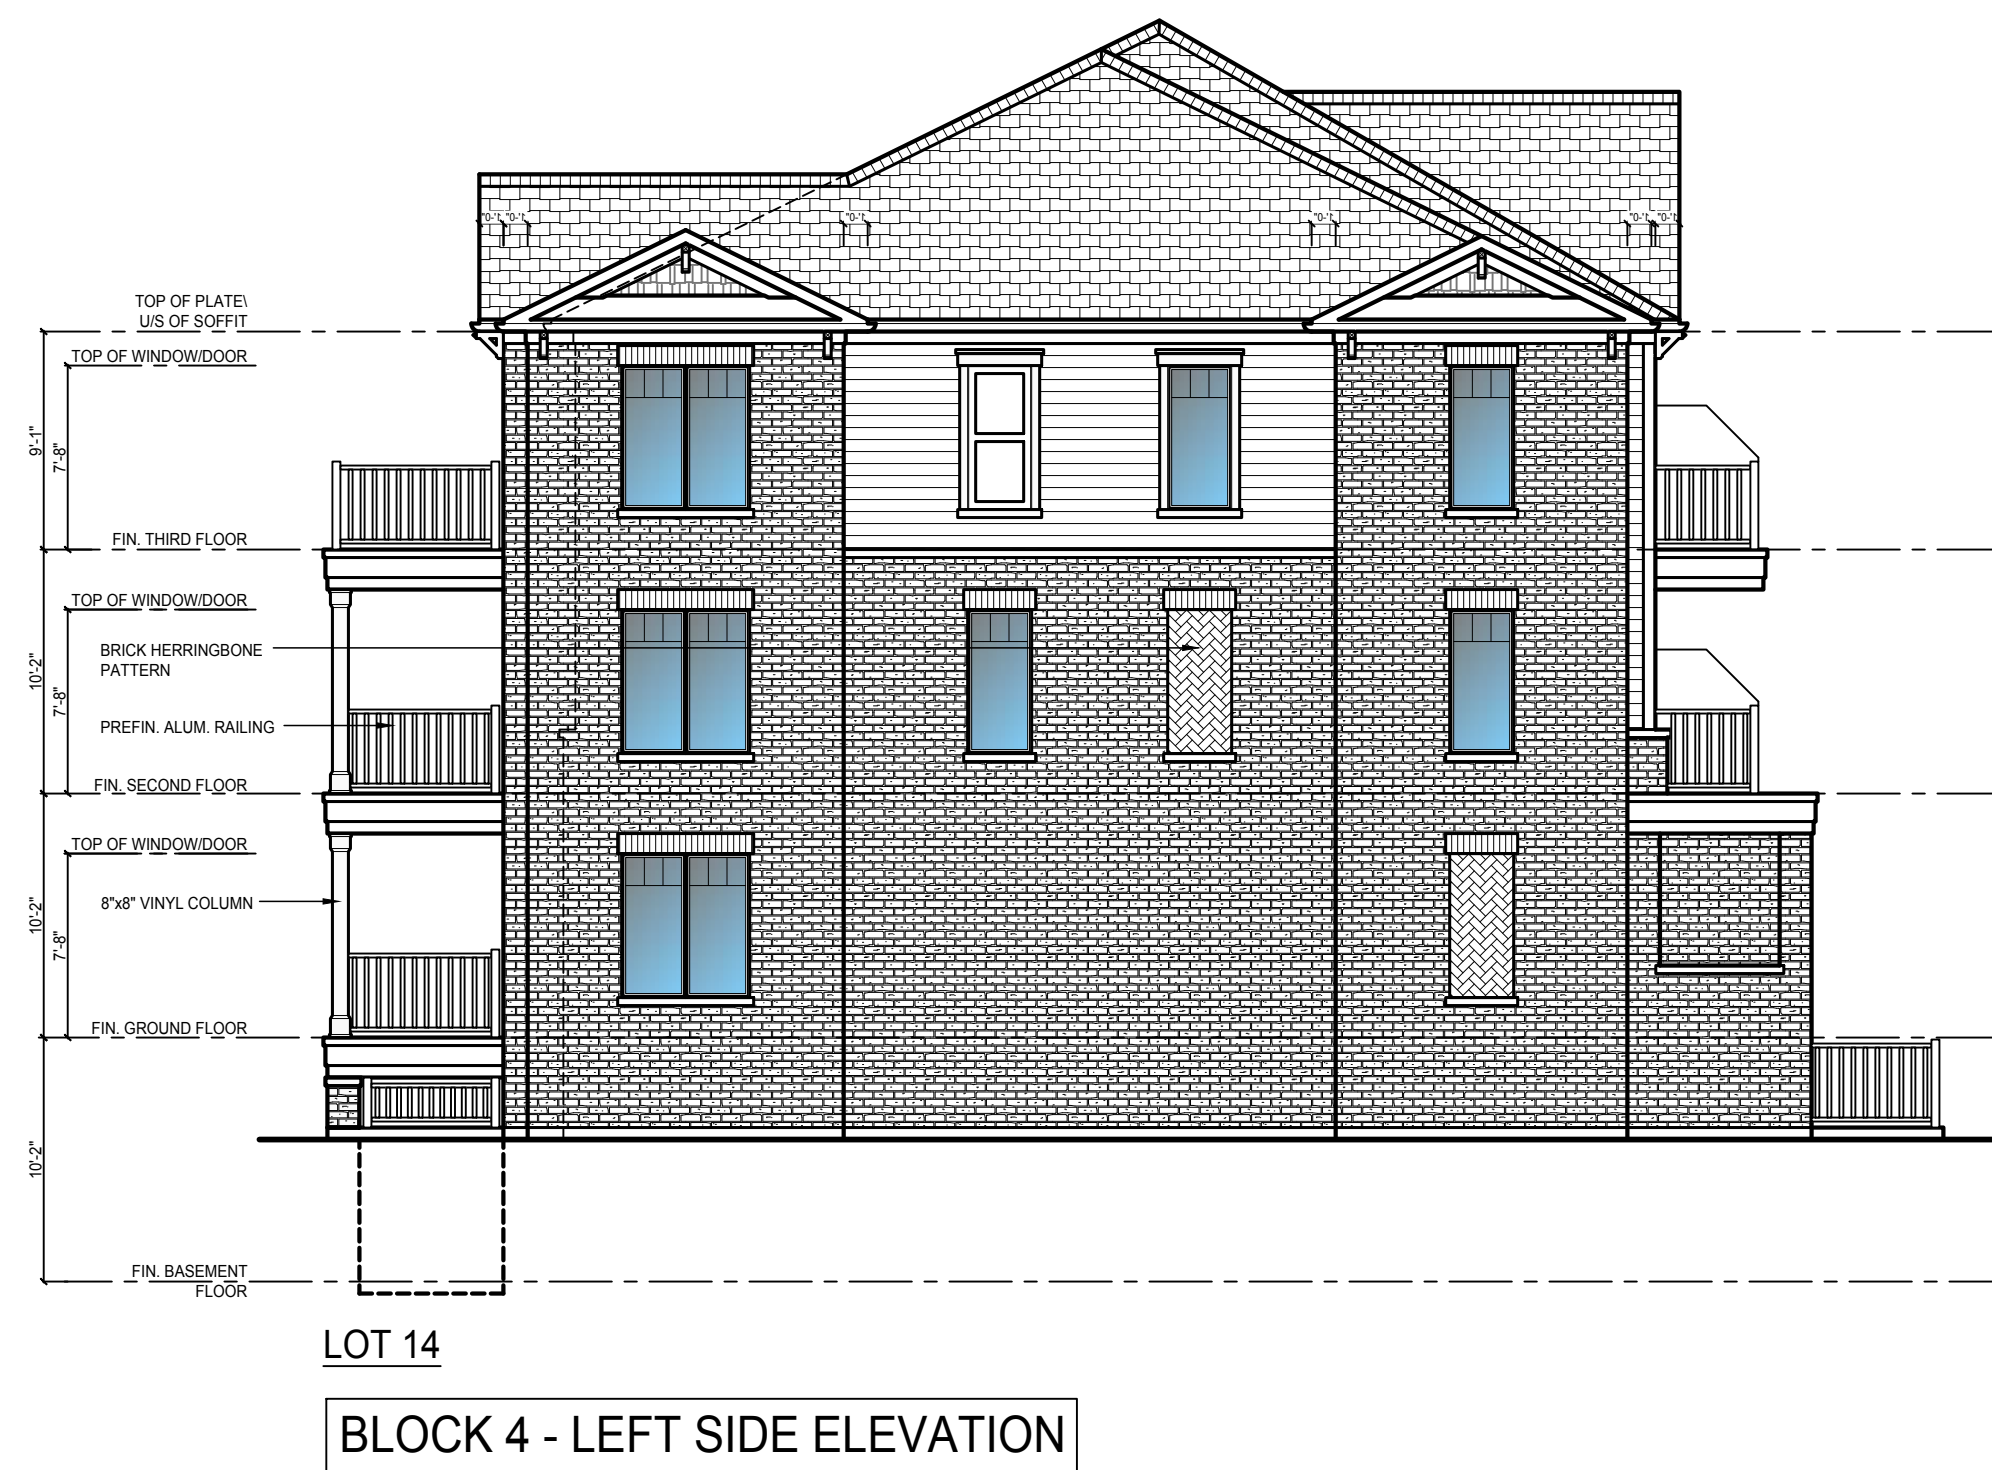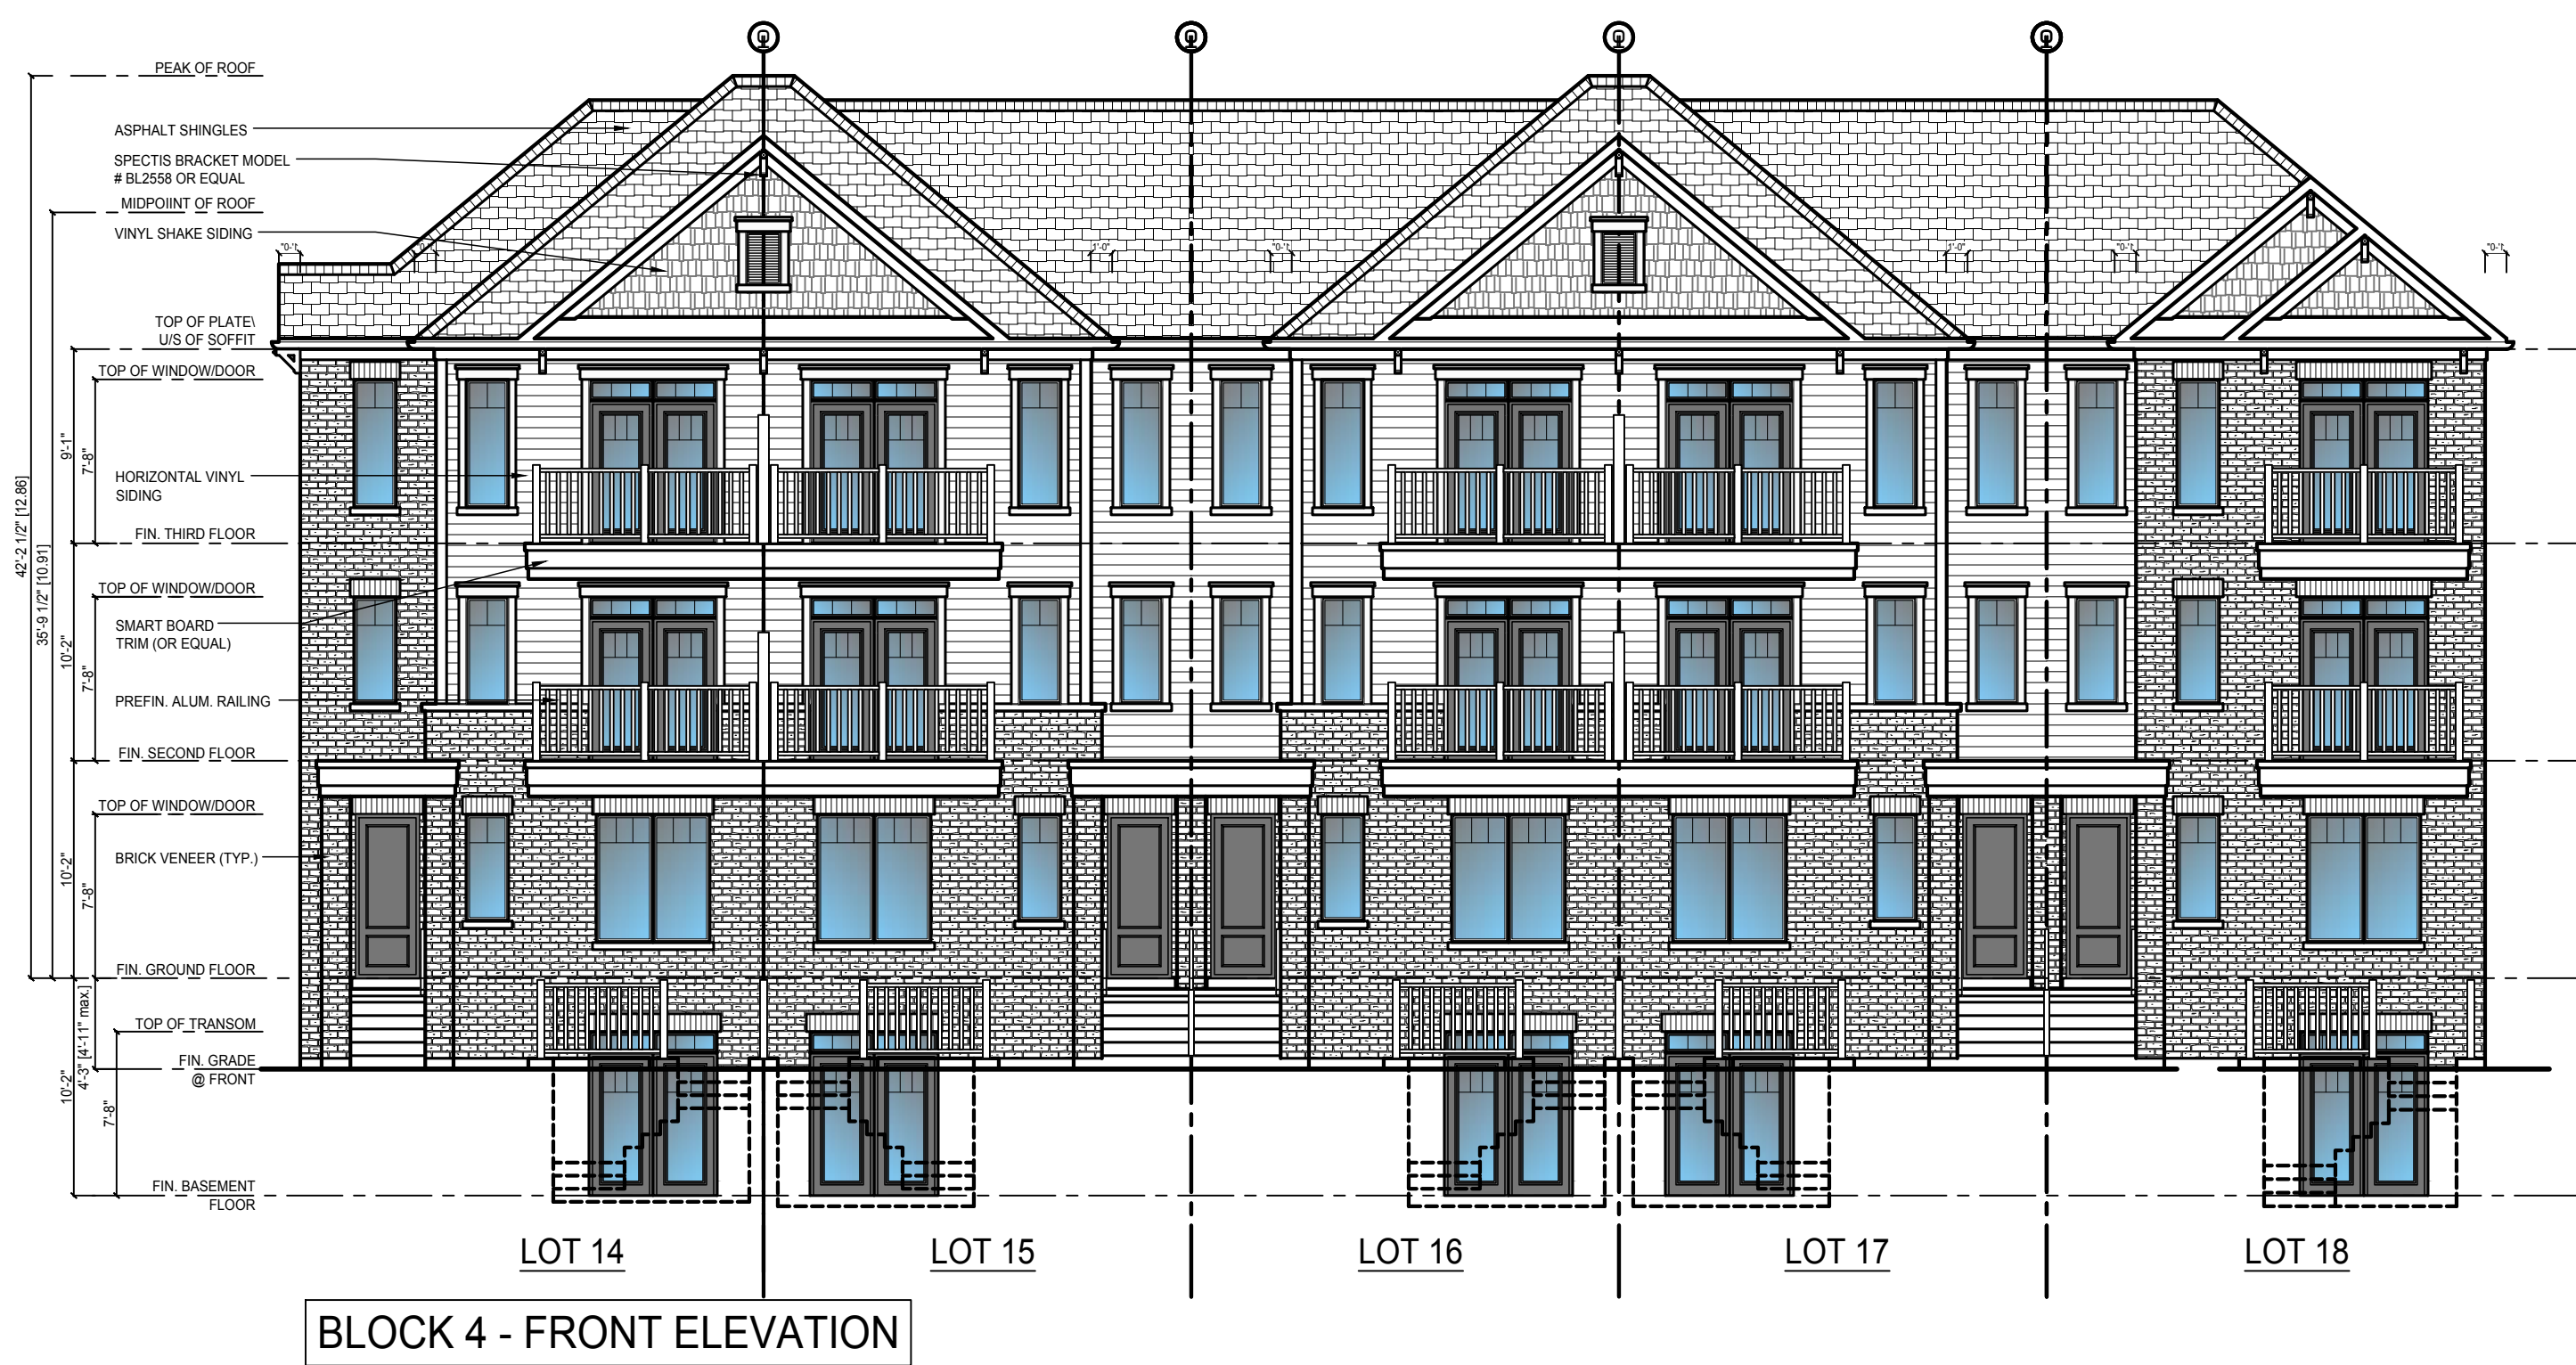

BLOCK 4

ONE RISER
DESIGNS
20 RIVERMEDE ROAD, UNIT 101
CONCORD, ONTARIO, L4K 3N3
PHONE: (905) 889-2111
FAX: 1 (800) 652-1163
www.1Riser.com

EMPIRE COMMUNITIES
3435 BINBROOK ROAD
BINBROOK, ONTARIO

STACKED TOWNHOUSE
PROPOSED BLOCK
ELEVATIONS

REVISIONS	NO.	DESCRIPTION	DATE	BY	CHECKED	DATE	BY
1	ISSUED FOR SITE PLAN APPROVAL	JUNE 03 21	MS				
2	UPDATED TO SHOW MATERIALS AND DIMENSIONS	FEB 01 22	MS				
3							
4							
5							
6							

Scale: 1/8" = 1'0"

Page: 1 OF 4