


<p>ALL WORK SHALL BE CARRIED OUT IN ACCORDANCE WITH THE LATEST ONTARIO BUILDING CODE</p> <p>USE ONLY LATEST REVISED DRAWINGS MARKED AS ISSUED FOR CONSTRUCTION</p> <p>CONTRACTOR IS TO CHECK AND VERIFY ALL CONDITIONS ON THE PROJECT AND REPORT ANY DISCREPANCIES TO THE ARCHITECT BEFORE WORK COMMENCES. DRAWINGS ARE NOT TO BE SCALED.</p> <p>THIS CONTRACT DOCUMENTS ARE THE COPYRIGHT OF LIMIA ARCHITECTS INC. AND SHALL NOT BE USED OR REPRODUCED IN ANY MANNER WITHOUT THE WRITTEN PERMISSION OF LIMIA ARCHITECTS INC. ANY INFORMATION CONTAINED HEREIN IS TO BE RETURNED UPON COMPLETION OF THE PROJECT.</p>	<p>REVISIONS</p> <table border="1"> <thead> <tr> <th>#</th> <th>DATE</th> <th>REMARKS</th> </tr> </thead> <tbody> <tr><td> </td><td> </td><td> </td></tr> <tr><td> </td><td> </td><td> </td></tr> <tr><td> </td><td> </td><td> </td></tr> <tr><td> </td><td> </td><td> </td></tr> <tr><td> </td><td> </td><td> </td></tr> <tr><td> </td><td> </td><td> </td></tr> <tr><td> </td><td> </td><td> </td></tr> <tr><td> </td><td> </td><td> </td></tr> <tr><td> </td><td> </td><td> </td></tr> <tr><td> </td><td> </td><td> </td></tr> <tr><td> </td><td> </td><td> </td></tr> <tr><td> </td><td> </td><td> </td></tr> </tbody> </table>	#	DATE	REMARKS																																				
	#	DATE	REMARKS																																					
<p>ARCHITECT</p> <p><b>LIMIA</b> ARCHITECTS INC.</p> <p>#19 5100 South Service Rd. Burlington www.limiaarchitects.com info@limiaarchitects.com 1-281-337-8887</p>	<p>SEALS</p> <p><b>PRELIMINARY</b></p>																																							
<p>PROJECT TITLE</p> <p>140 WILSON ST. ANCASTER</p>	<p>140 WILSON STREET WEST ANCASTER, ONTARIO</p>																																							
<p>DRAWING TITLE</p> <p>COVERSHEET</p>	<p>DRAWN BY</p> <p>RM/RJA</p>																																							
<p>SCALE</p>	<p>DATE</p> <p>21 APRIL 2022</p>																																							
<p>CHECKED BY</p> <p>FL</p>	<p>PROJECT NUMBER</p> <p>19-339</p>																																							
<p>DRAWING NUMBER</p> <p>A-0.1</p>	

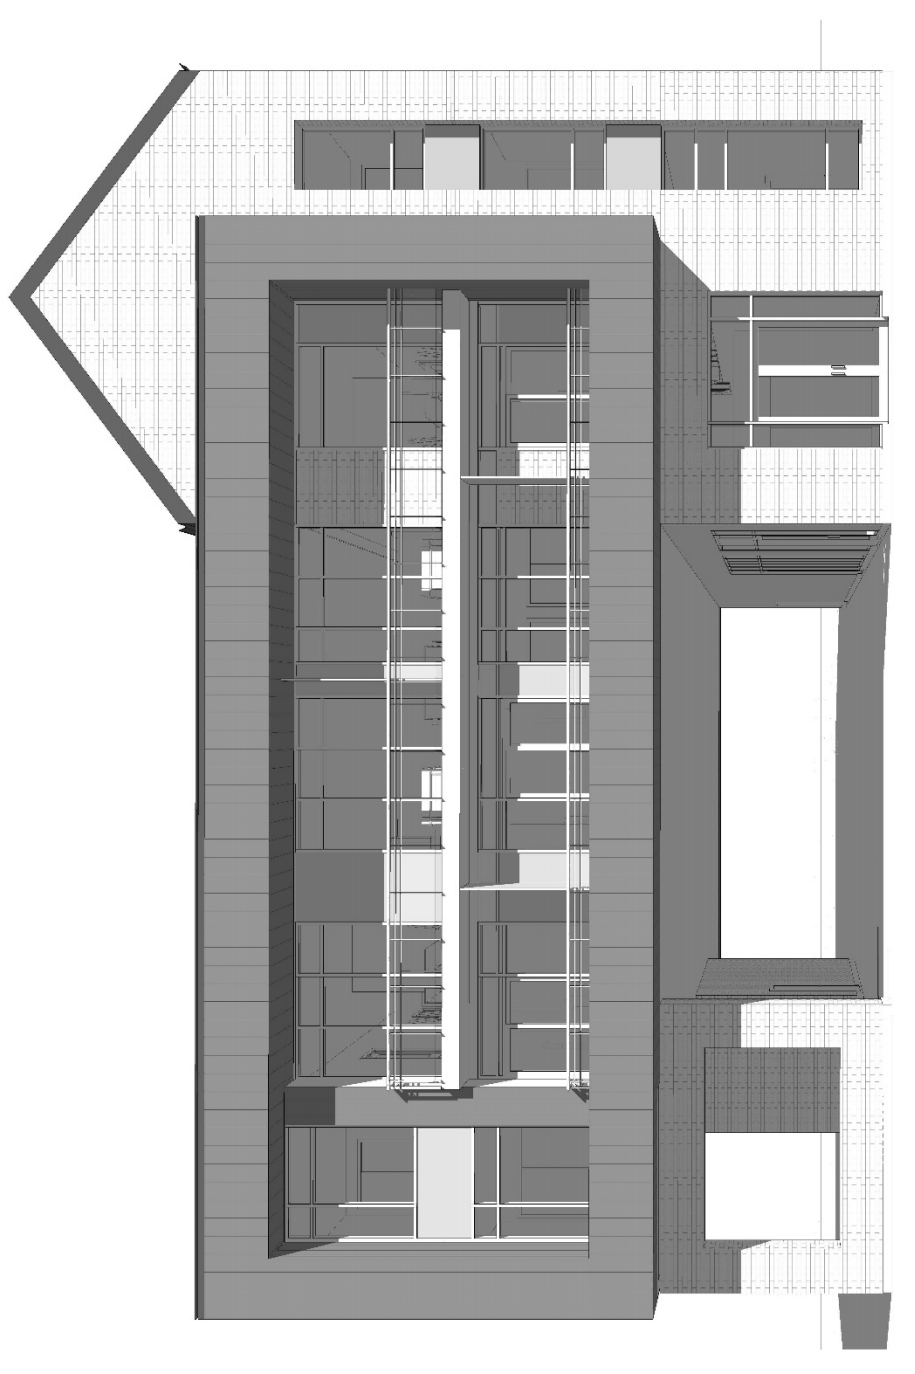

# 140 WILSON ST. ANCASTER


140 WILSON STREET WEST ANCASTER, ONTARIO  
PROJECT NO. 19-339


<p>ALL WORK SHALL BE CARRIED OUT IN ACCORDANCE WITH THE LATEST ONTARIO BUILDING CODE</p> <p>USE ONLY LATEST REVISED DRAWINGS MARKED AS "ISSUED FOR CONSTRUCTION"</p> <p>CONTRACTOR IS TO CHECK AND VERIFY ALL DIMENSIONS ON THE PROJECT AND REPORT ANY DISCREPANCIES TO THE ARCHITECT BEFORE PROCEEDING WITH THE WORK. DIMENSIONS ARE NOT TO BE SCALED.</p> <p>THIS CONTRACT DOCUMENT IS THE COPYRIGHT OF THE ARCHITECT AND SHALL NOT BE LOANED, REPRODUCED, COPIED, OR IN ANY MANNER REPRODUCED WITHOUT THE WRITTEN PERMISSION OF THE ARCHITECT. THE ARCHITECT'S LIABILITY IS LIMITED TO THE SERVICES PROVIDED AND SHALL NOT BE USED OR REPRODUCED FOR ANY OTHER PROJECT WITHOUT THE WRITTEN PERMISSION OF THE ARCHITECT.</p>	
REVISIONS	REMARKS
#	DATE
<p>ARCHITECT</p> <p><b>LIMA</b> ARCHITECTS INC.</p> <p>#59 5100 South Service Rd, Burlington www.limainc.com 1-281-437-8887</p>	
SEALS	
<p>PROJECT TITLE</p> <p>140 WILSON STREET, ANCASTER</p>	
<p>DRAWING TITLE</p> <p>140 WILSON STREET WEST ANCASTER, ONTARIO</p>	
<p>DRAWN BY</p> <p>RM/RA</p>	
<p>SCALE</p> <p>As indicated</p>	
<p>DATE</p> <p>21 APRIL 2022</p>	
<p>CHECKED BY</p> <p>FL</p>	
<p>PROJECT NUMBER</p> <p>19-339</p>	
<p>DRAWING NUMBER</p> <p>A-1.0</p>	




140 WILSON STREET WEST - ANCASTER ONTARIO  
ZONE RM 4 - 20X  
USE RESIDENTIAL MULTIPLE  
LOT AREA 1362.29 M<sup>2</sup> = 0.312535 ha

DESCRIPTION	PROPOSED
MIN. LOT AREA (M <sup>2</sup> ) FOLLOWING ZONING BY-LAW AREA	1,362.29 M <sup>2</sup>
MIN. LOT FRONTAGE (M)	24.40 M
MIN. LOT DEPTH (M)	55.87 M
BUILDING FOOTPRINT (M <sup>2</sup> ) PROPOSED DEVELOPMENT	204.83 M <sup>2</sup>
MAX. BUILDING HEIGHT (M)	11.23 M
GROSS FLOOR AREA GROUND FLOOR	217.17 M <sup>2</sup>
SECOND FLOOR PROVISIONS STAIRWELL, LIFT AND ELEVATOR	484.1 M <sup>2</sup>
THIRD FLOOR PROVISIONS STAIRWELL AND ELEVATOR	484.1 M <sup>2</sup>
TOTAL G.F.A.	1,025.37 M <sup>2</sup>
LOT COVERAGE	224.83 M <sup>2</sup>
AREA OF EXISTING WALLS 13.5 M AREA OF EXISTING WALLS 13.5 M TOTAL LOT COVERAGE 72.81% SP	
MAX. LOT COVERAGE PERCENTAGE	18.40%
LOT AREA 4,000.00 M <sup>2</sup> 70% = 2,800.00 M <sup>2</sup> TOTAL LOT COVERAGE 70.00% SP	
MAX. DENSITY (UNIT PER HECTARE)	66 DENSITY/HA
MIN. FRONT YARD (M)	11.41 M
MIN. DISTANCE FROM STREET CENTRE LINE	25.89 M
MIN. INTERIOR SIDE YARD DWELLING	1.85 M
MIN. DISTANCE FROM ADJACENT DWELLING	10.69 M
MIN. REAR YARD (M)	18.89 M
NUMBER OF PARKING SPACES	14 SPACES
VEHICLE PARKING SPACE: (1) 5.00M <sup>2</sup>	2 SPACES
TOTAL PARKING SPACE:	16 SPACES
ADDITIONAL PARKING SPACES:	1 SPACE
LANDSCAPE AREA:	404.25 M <sup>2</sup>
LANDSCAPING BUFFER:	26.81 M
FRONT YARD 3.00 M INTERIOR SIDE YARD 1.00 M REAR YARD 1.00 M MIN. DISTANCE FROM ADJACENT DWELLING 1.00 M MIN. DISTANCE FROM STREET CENTRE LINE 1.00 M	
PARKING AREA (INCLUDING DRIVEWAY)	401.48 M <sup>2</sup>
PARKING AREA PERCENTAGE	44.13%
NUMBER OF RESIDENTIAL UNITS:	9 UNITS

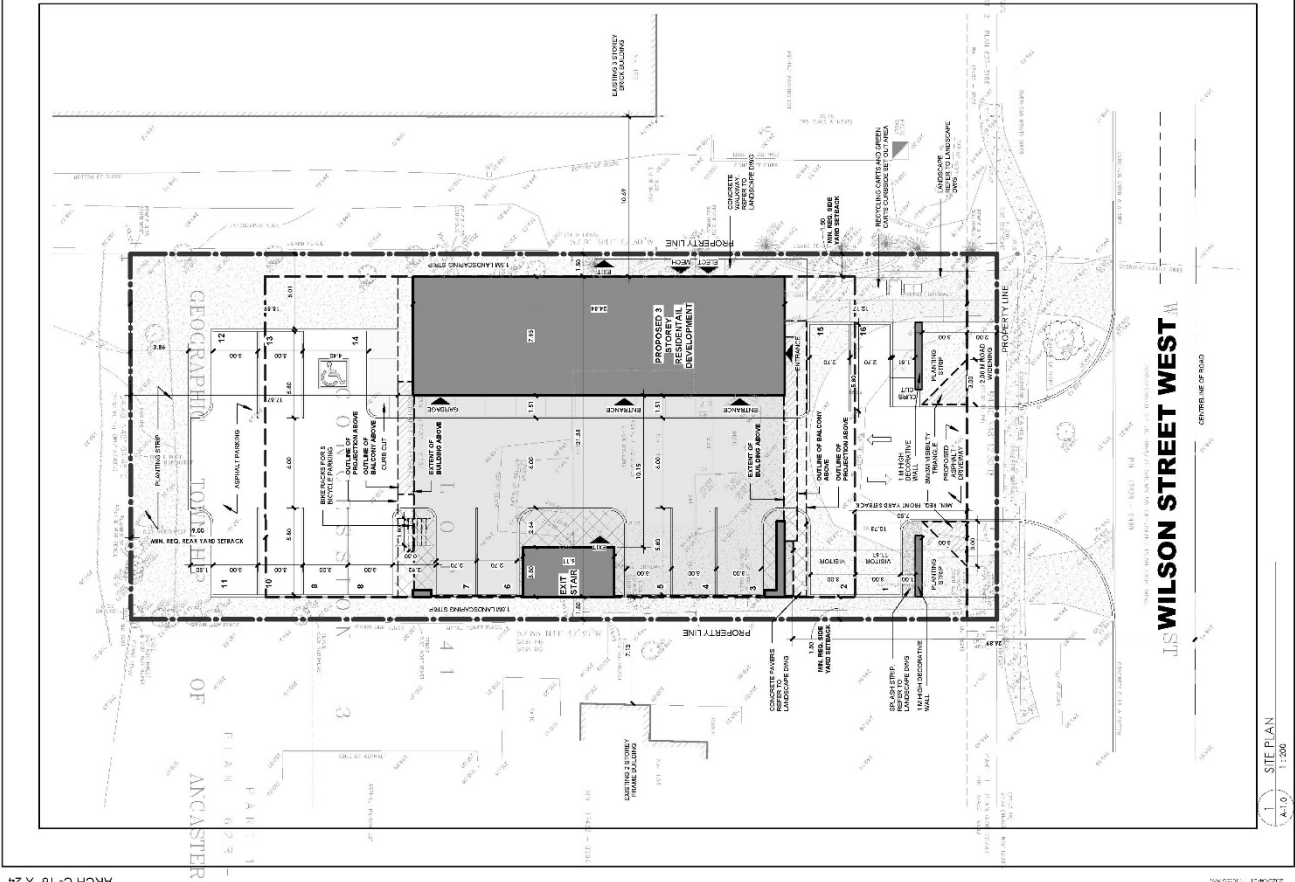

ALL WORK SHALL BE CARRIED OUT IN ACCORDANCE WITH THE LATEST ONTARIO BUILDING CODE.	ARCHITECT	 <b>LIMA</b> ARCHITECTS INC. #19 5100 South Service Rd, Burlington www.limaarchitectsinc.com T: 281-437-8887	SEALS	
USE ONLY LATEST REVISED DRAWINGS MARKED AS "ISSUED FOR CONSTRUCTION".	REVISIONS		<b>PRELIMINARY</b>	
CONTRACTOR IS TO CHECK AND VERIFY ALL DIMENSIONS ON THE PROJECT AND REPORT ANY DISCREPANCIES TO THE ARCHITECT BEFORE PROCEEDING. DIMENSIONS ARE NOT TO BE SCALED.	#     DAT     REMARKS			
THIS CONTRACT DOCUMENT IS THE COPYRIGHT OF LIMA ARCHITECTS INC. AND SHALL NOT BE USED OR REPRODUCED IN ANY MANNER WITHOUT THE WRITTEN PERMISSION OF LIMA ARCHITECTS INC. THIS AGREEMENT IS REQUIRED UPON COMPLETION OF THE PROJECT.	PROJECT TITLE	140 WILSON ST. ANCASTER	DATE	As indicated
	DRAWING TITLE	FRONT ELEVATION	CHECKED BY	21 APRIL 2022
	DRAWN BY	RM/RA	PROJECT NUMBER	FL
	SCALE		DRAWING NUMBER	19-339

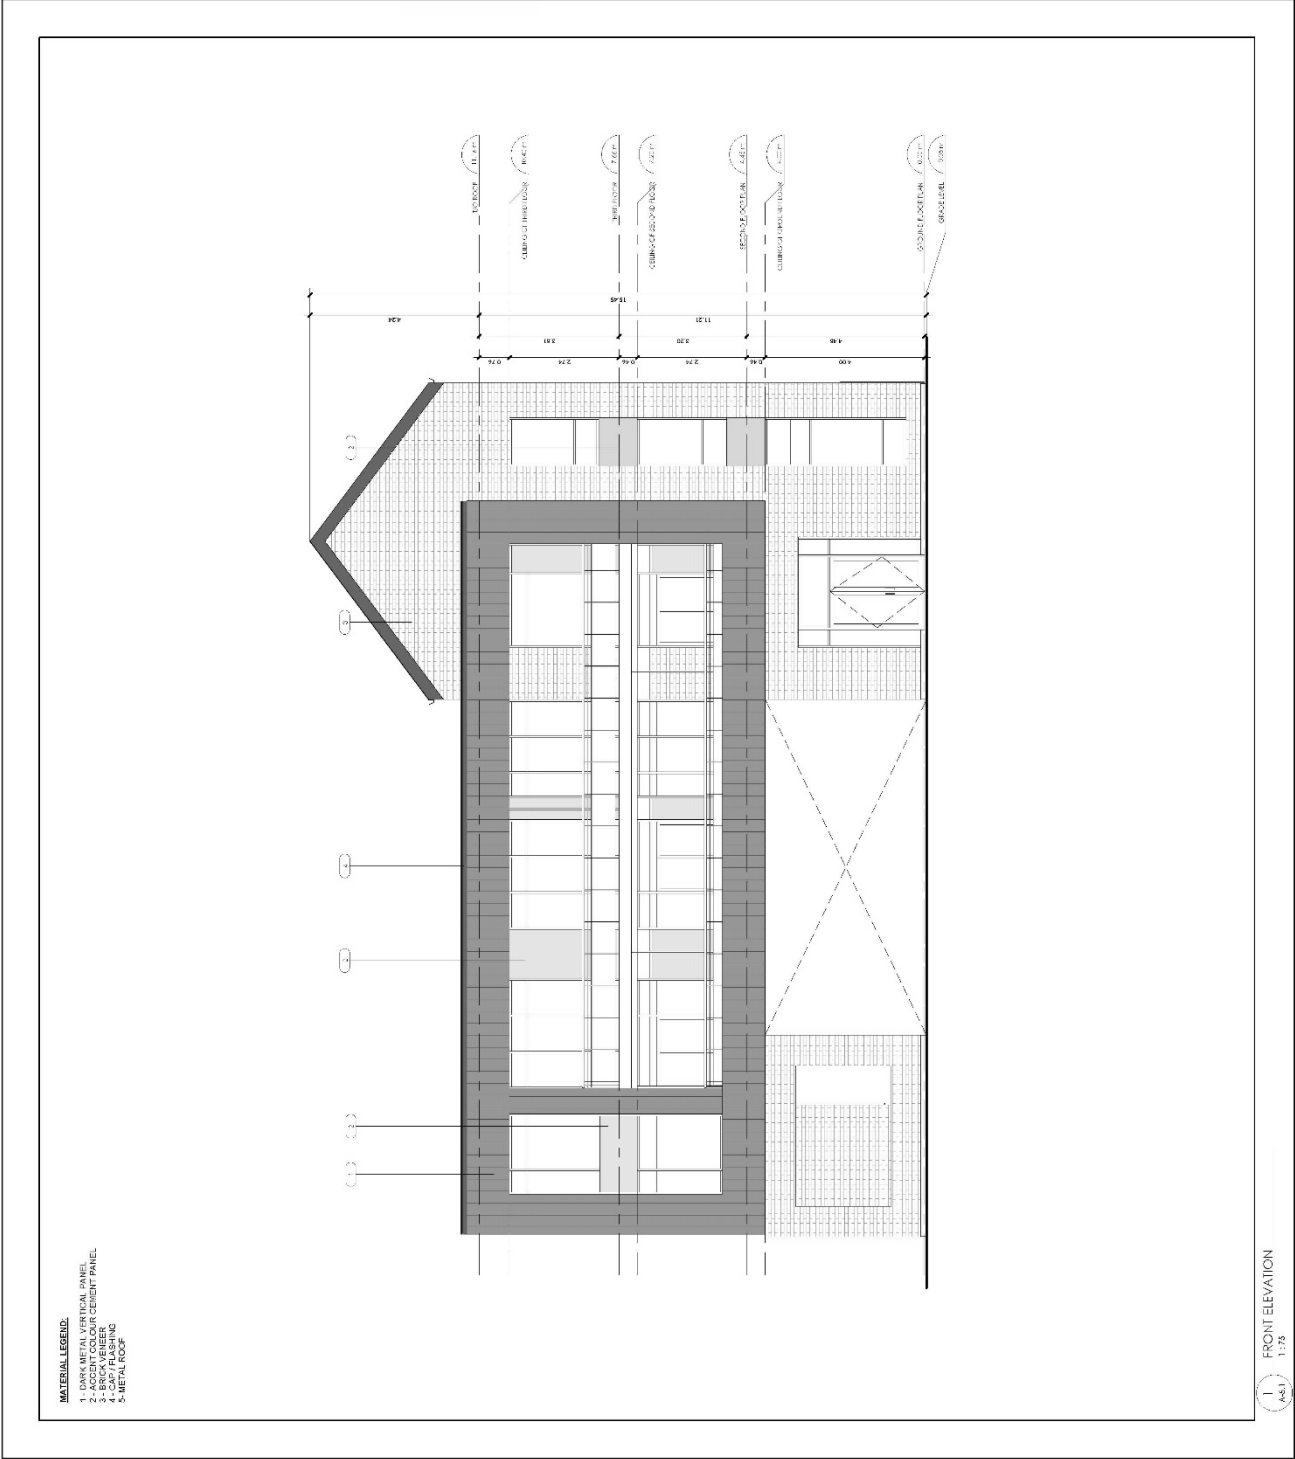

1  
A-5.1  
FRONT ELEVATION  
1:75

ALL WORK SHALL BE CARRIED OUT IN ACCORDANCE WITH THE LATEST ONTARIO BUILDING CODE USE ONLY LATEST REVISED DRAWINGS MARKED AS "ISSUED FOR CONSTRUCTION". CONTRACTOR IS TO CHECK AND VERIFY ALL DIMENSIONS ON THE PROJECT AND REPORT ANY DISCREPANCIES TO THE ARCHITECT BEFORE PROCEEDING. WITH THE WORK, DRAWINGS ARE NOT TO BE SCALED.

THIS CONTRACT DOCUMENTS ARE THE COPYRIGHT OF LIMA ARCHITECTS INC. AND SHALL NOT BE USED OR REPRODUCED, COPIED, EITHER WHOLLY OR PARTIALLY, WITHOUT THE WRITTEN PERMISSION OF LIMA ARCHITECTS INC. REQUIRED UPON COMPLETION OF THE PROJECT.

REVISIONS	#	DATE	REMARKS

ARCHITECT  
**LIMA**  
ARCHITECTS INC.  
#19 5100 South Service Rd. Burlington  
www.limainc.com  
T: 281-537-8887

SEALS

**PRELIMINARY**

PROJECT TITLE  
140 WILSON ST. ANCASTER

DRAWING TITLE  
REAR ELEVATION

DRAWN BY  
RM/RA


SCALE  
As indicated


DATE  
21 APRIL 2022


CHECKED BY  
FL

PROJECT NUMBER  
19-339

DRAWING NUMBER  
A-5.2

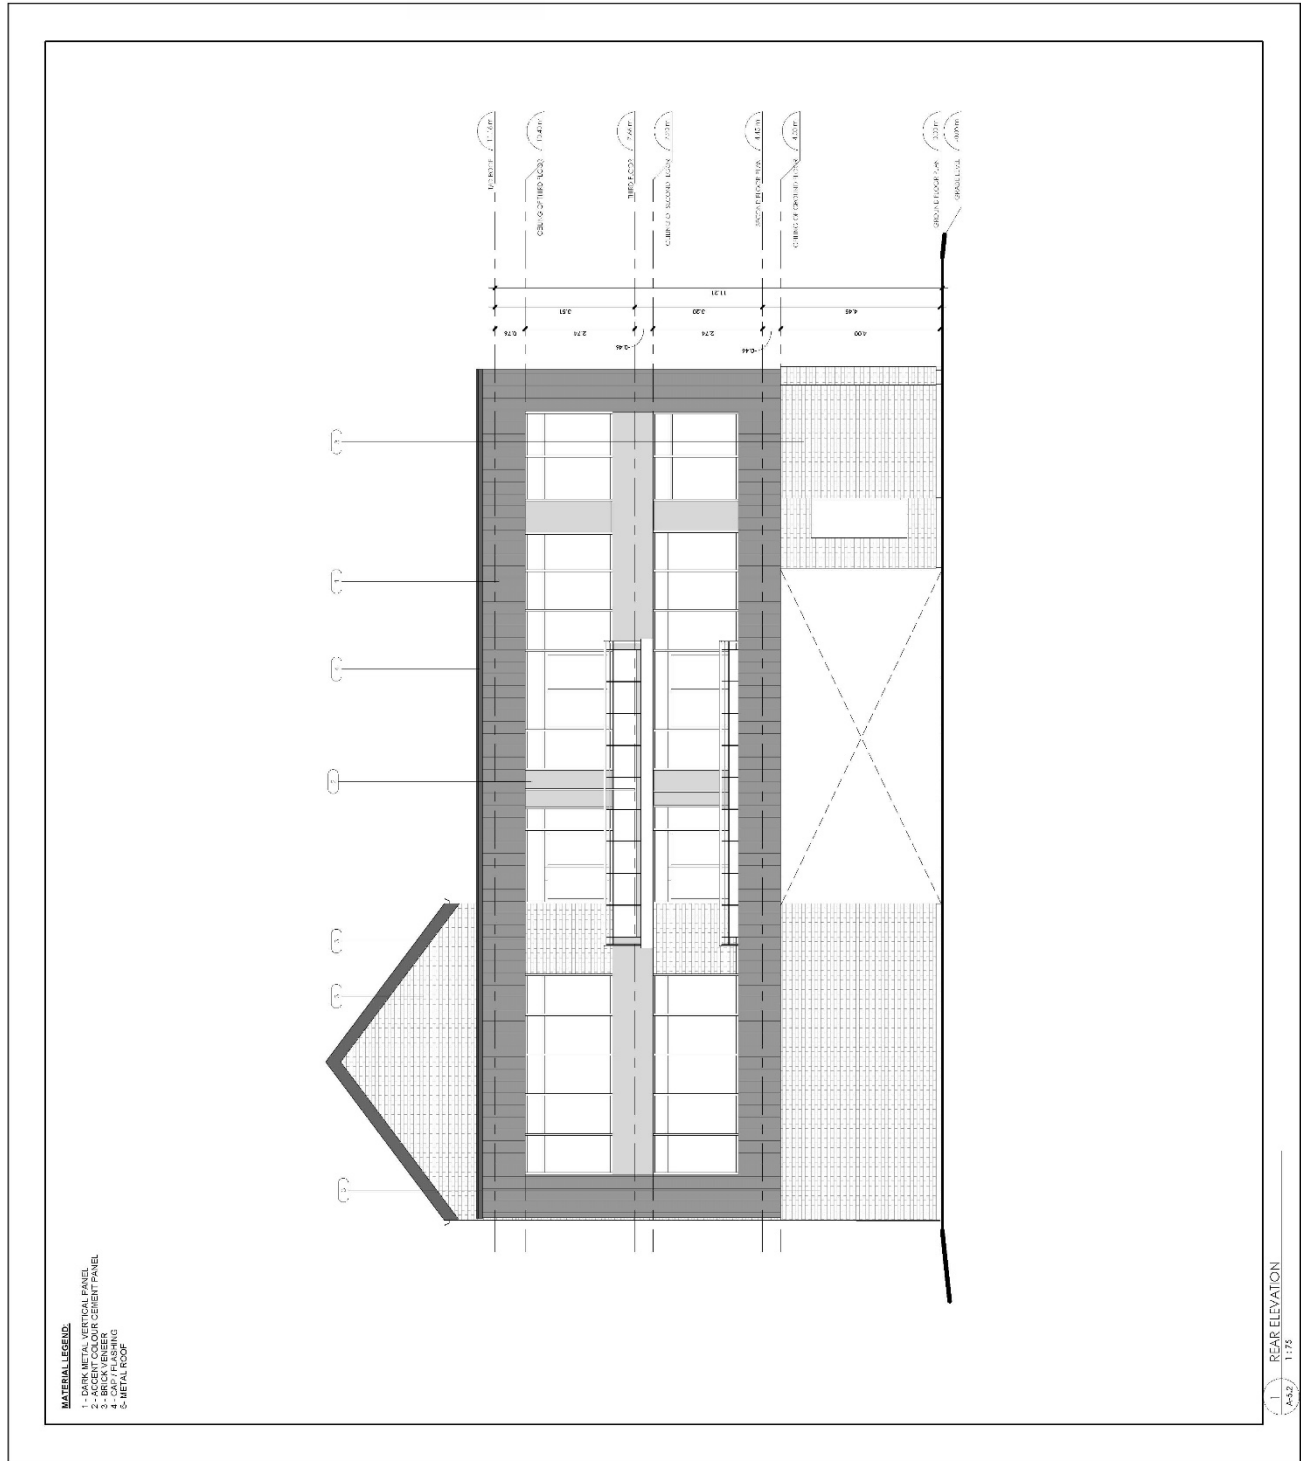

<p>ALL WORK SHALL BE CARRIED OUT IN ACCORDANCE WITH THE LATEST ONTARIO BUILDING CODE USE ONLY LATEST REVISED DRAWINGS MARKED AS "ISSUED FOR CONSTRUCTION"</p> <p>CONTRACTOR IS TO CHECK AND VERIFY ALL CONDITIONS ON THE PROJECT AND REPORT ANY DISCREPANCIES TO THE ARCHITECT BEFORE PROCEEDING. CONTRACTOR SHALL VERIFY WITH THE WORK DRAWINGS ARE NOT TO BE SCALED.</p> <p>THIS CONTRACT DOCUMENTS ARE THE COPYRIGHT OF ARCHITECT LIMA ARCHITECTS INC. AND SHALL NOT BE USED OR REPRODUCED IN ANY MANNER WITHOUT THE WRITTEN PERMISSION OF ARCHITECT LIMA ARCHITECTS INC. REQUIRED UPON COMPLETION OF THE PROJECT.</p>																
<p>REVISIONS</p> <table border="1"> <thead> <tr> <th>#</th> <th>DATE</th> <th>REMARKS</th> </tr> </thead> <tbody> <tr> <td> </td> <td> </td> <td> </td> </tr> </tbody> </table>	#	DATE	REMARKS													<p>ARCHITECT</p>  <p>ARCHITECTS INC.</p> <p>#39 F100 South Service Rd. Burlington www.limainc.com info@limainc.com 1-281-437-8887</p>
#	DATE	REMARKS														
<p>SEALS</p> <p style="text-align: center; font-size: 2em; font-weight: bold; transform: rotate(-45deg);">PRELIMINARY</p>																
<p>PROJECT TITLE</p> <p>140 WILSON ST. ANCASTER</p>																
<p>140 WILSON STREET WEST ANCASTER, ONTARIO</p>																
<p>DRAWING TITLE</p> <p>SIDE ELEVATION</p>																
<p>DRAWN BY</p> <p>RM/RJA</p>																
<p>SCALE</p> <p>As indicated</p>																
<p>DATE</p> <p>21 APRIL 2022</p>																
<p>CHECKED BY</p> <p>FL</p>																
<p>PROJECT NUMBER</p> <p>19-339</p>																
<p>DRAWING NUMBER</p> <p>A-5.3</p>																

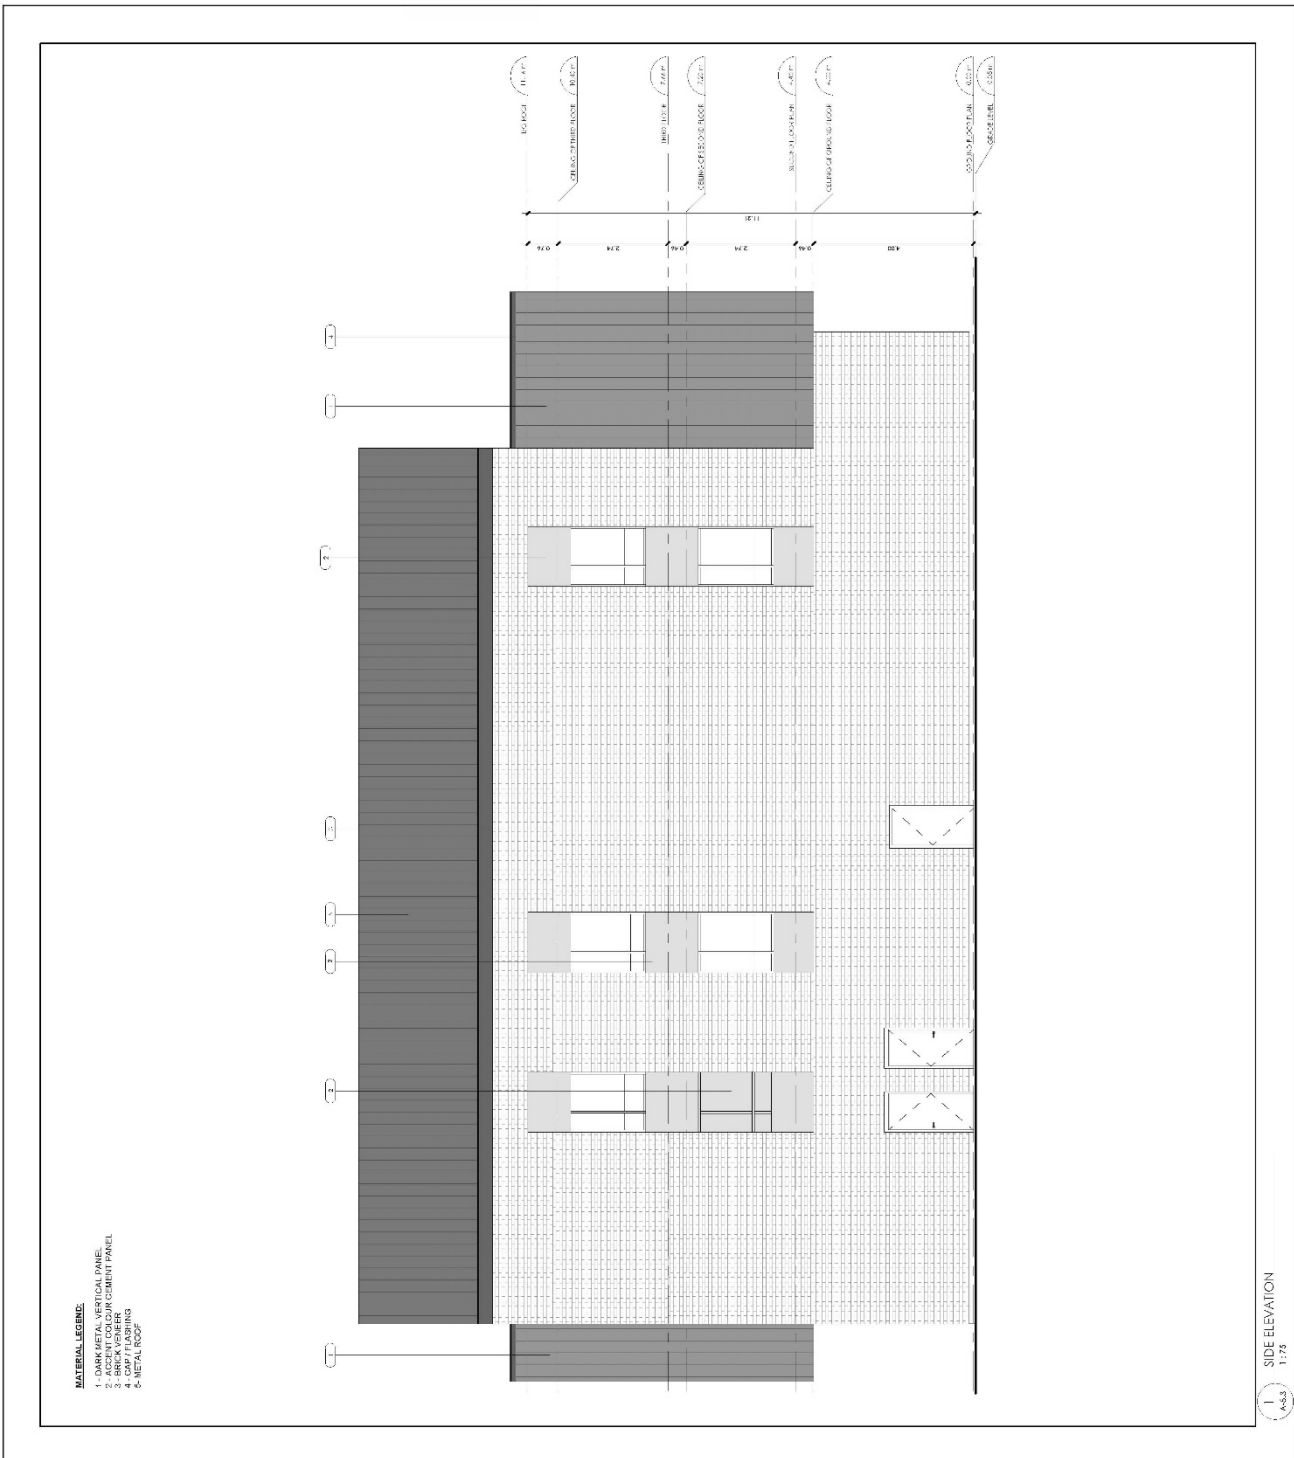

<p>ALL WORK SHALL BE CARRIED OUT IN ACCORDANCE WITH THE LATEST ONTARIO BUILDING CODE</p> <p>USE ONLY LATEST REVISED DRAWINGS MARKED AS "ISSUED FOR CONSTRUCTION"</p> <p>CONTRACTOR IS TO CHECK AND VERIFY ALL CONDITIONS ON THE PROJECT AND REPORT ANY CHANGES TO THE ARCHITECT BEFORE PROCEEDING WITH THE WORK. DRAWINGS ARE NOT TO BE SCALED.</p> <p>THIS CONTRACT DOCUMENTS ARE THE COPYRIGHT OF LIMA ARCHITECTS INC. AND SHALL NOT BE USED OR REPRODUCED IN ANY MANNER WITHOUT THE WRITTEN PERMISSION OF LIMA ARCHITECTS INC. AFTER THE COMPLETION OF THE PROJECT.</p>	
REVISONS	REMARKS
#	DATE
<p>ARCHITECT</p> <p><b>LIMA</b> ARCHITECTS INC.</p> <p>#59 5100 South Service Rd. Burlington www.limainc.com limainc@limainc.com 1-204-337-8887</p>	
SEALS	
PRELIMINARY	
PROJECT TITLE	
140 WILSON ST. ANCASTER	
DRAWING TITLE	
140 WILSON STREET WEST ANCASTER, ONTARIO OVERHANG SIDE ELEVATION	
DRAWN BY	
RA	
SCALE	
As indicated	
DATE	
21 APRIL 2022	
CHECKED BY	
FL	
PROJECT NUMBER	
19-339	
DRAWING NUMBER	
A-5.4	

