



1 GARAGE FLOOR PLAN  
A3 SCALE: 1/16" = 1'




2 WEST GARAGE ELEVATION  
A3 SCALE: 1/16" = 1'

DRAWING NO. <b>A3</b>	DRAWING TITLE <b>PROPOSED GARAGE</b>	CONTRACTOR SHALL CHECK THE SEALS OF ALL ENGINEERS OR ARCHITECTS AND THE PROPERTY OF THE ARCHITECT AND SHALL NOT BE USED WITHOUT THE PERMISSION OF THE ARCHITECT. THIS DRAWING IS THE PROPERTY OF THE ARCHITECT AND IS NOT TO BE REPRODUCED OR COPIED IN ANY MANNER WITHOUT THE WRITTEN PERMISSION OF THE ARCHITECT. DRAWINGS ARE NOT TO BE SIGNED.						
DRAWN BY MB	PROJECT ADDRESS GARAGE ADDITION 79 MARKLAND ST. HAMILTON, ON	<table border="1"> <tr> <th>No.</th> <th>Date</th> <th>Revised For</th> </tr> <tr> <td>1</td> <td>N/A</td> <td>SEAL FOR BUILDING PERMIT</td> </tr> </table>			No.	Date	Revised For	1
No.	Date	Revised For						
1	N/A	SEAL FOR BUILDING PERMIT						
SCALE 3/16" = 1'								
DATE APR 05/23								
PROJECT NO. 23-03								

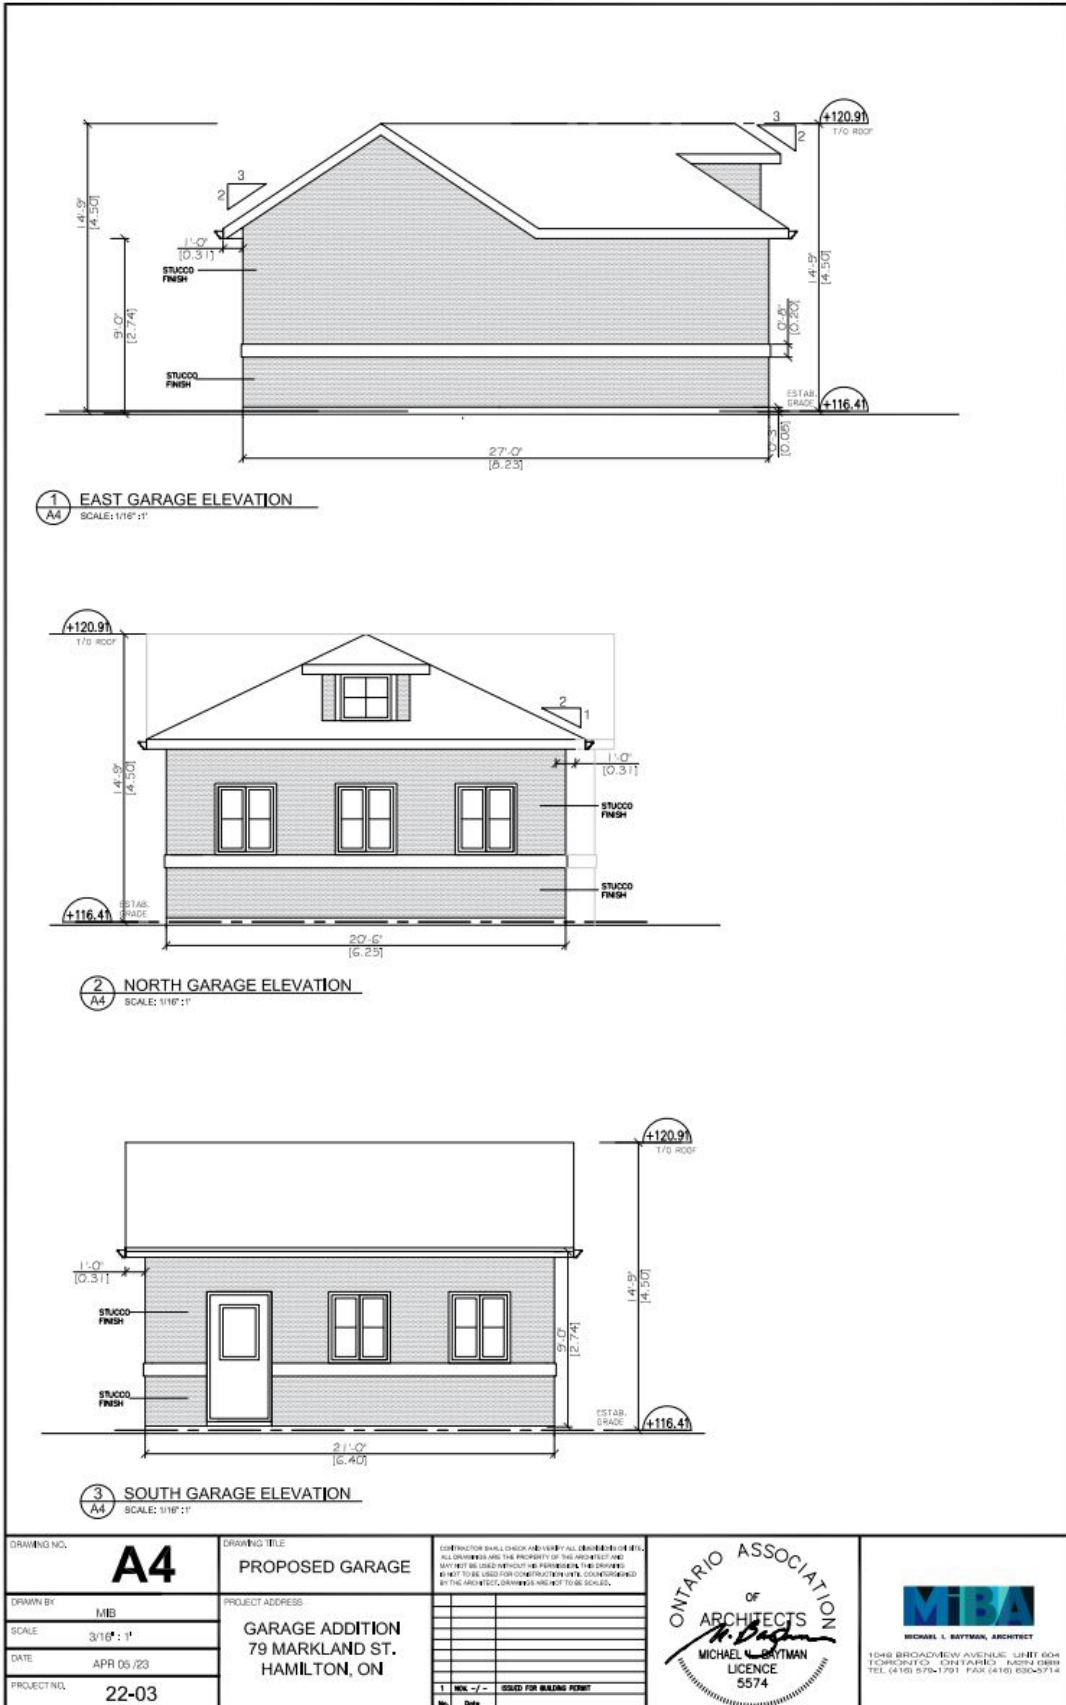

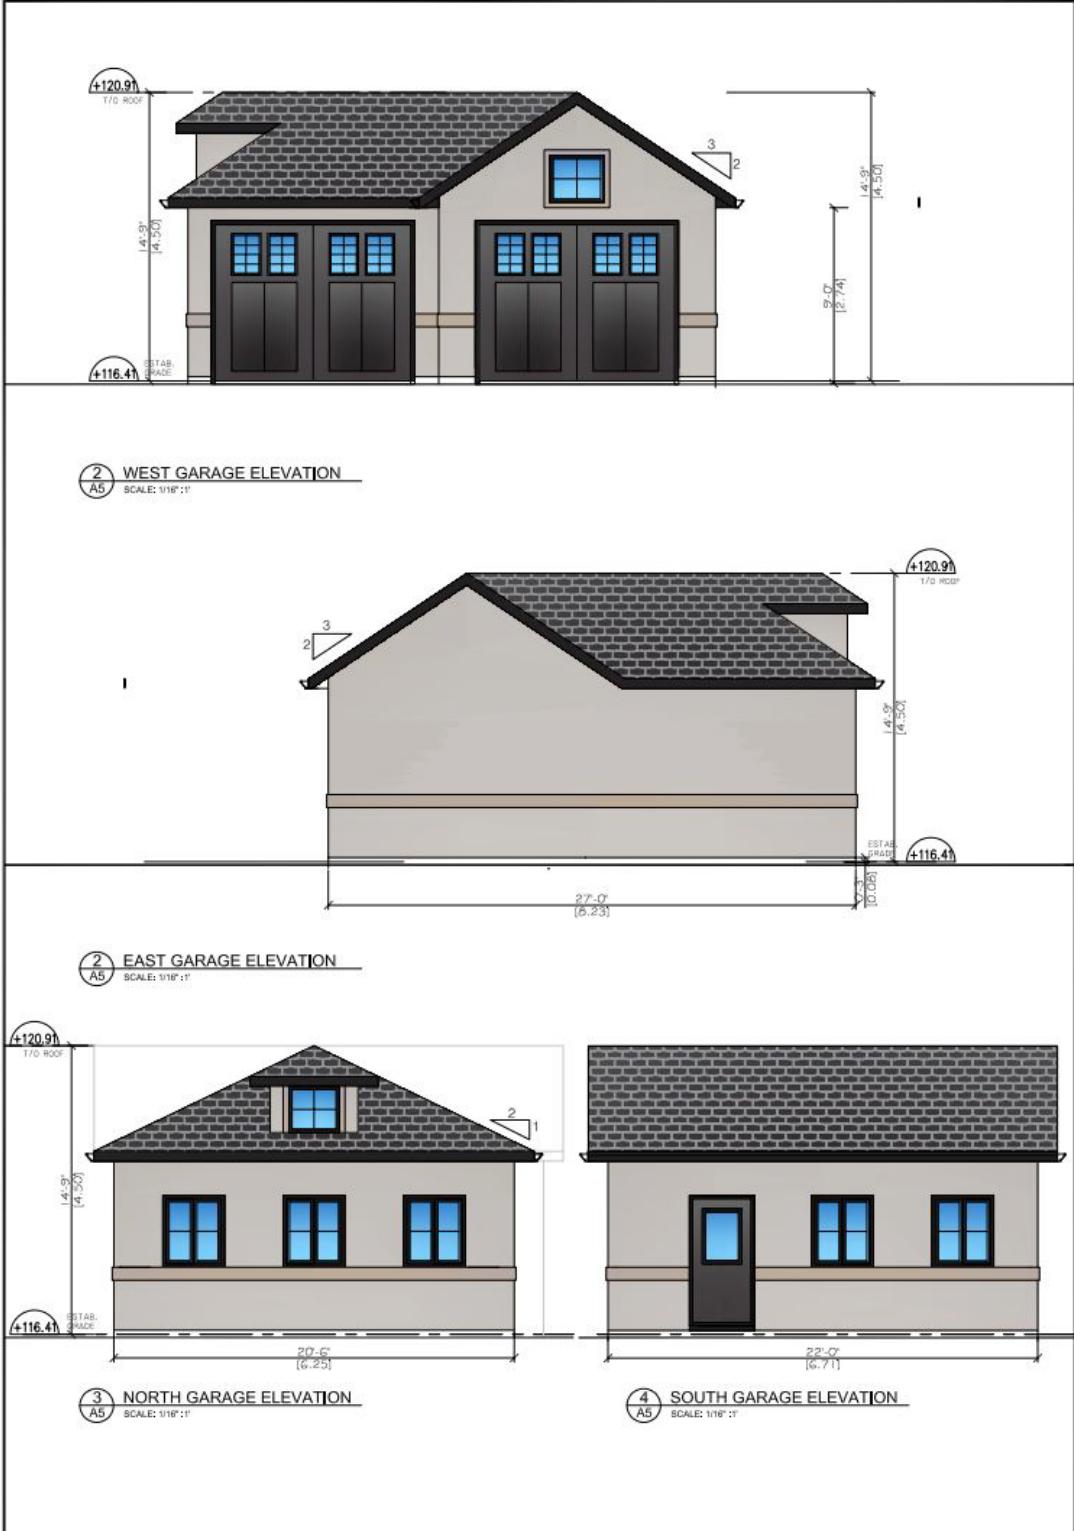

DRAWING NO. <b>A5</b>	DRAWING TITLE <b>PROPOSED GARAGE</b>	CONTRACTOR SHALL CHECK AND VERIFY ALL DIMENSIONS FOR ALL DIMENSIONS AND THE PROPERTY OF THE ARCHITECT AND NOT BE USED FOR CONSTRUCTION OR FOR CONSTRUCTION BY THE ARCHITECT, DIMENSIONS ARE NOT TO BE SCALED.		
DRAWN BY MB	PROJECT ADDRESS GARAGE ADDITION 79 MARKLAND ST. HAMILTON, ON			
SCALE 3/16" = 1'				
DATE APR 05 /23				
PROJECT NO. 23-03				

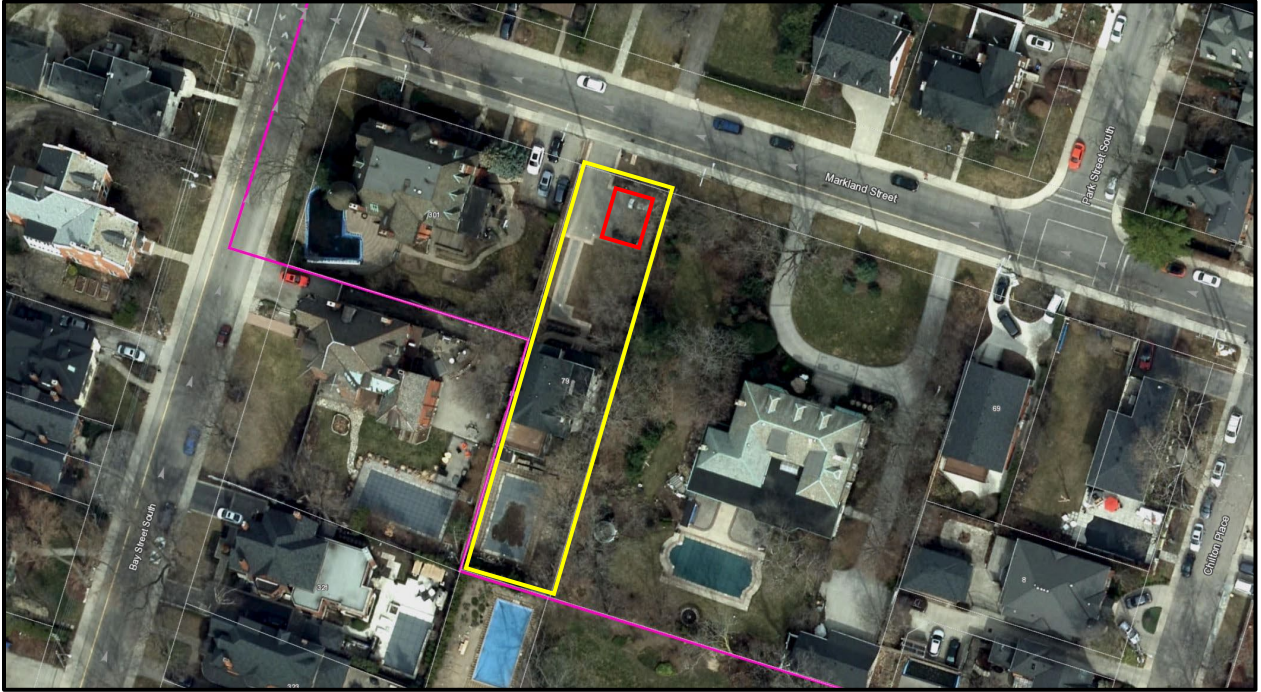

*Subject property outlined in yellow, proposed development outlined in red, the Durand-Markland HCD is outlined in pink.*