

SKETCH
32 SANDBEACH DRIVE
CITY OF HAMILTON
(STONEY CREEK)
SCALE 1:250
1" = 25.00'

THE ABOVE NOTED LOTS ARE BEING LEGALLY RECONSIDERED AS
MINOR PART CONCESSION
REQUIREMENT TOWNSHIP OF SANDWICH

NOTICE:
DIMENSIONS AND LOCATIONS SHOWN ON THIS SKETCH
ARE APPROXIMATE. CHECKED FROM PLANS ON FILE IN OUR
OFFICE AND BY FIELD SURVEY ON A FIELD SURVEY.

CAUTION:
THIS IS NOT A PLAN OF SUBDIVISION AND SHALL NOT BE
USED FOR REGISTRATION OR PARTIAL REGISTRATION.

APPROX 15.0004
DATE

AJ Clark and Associates Ltd.
SURVEYORS - PLANNERS - ENGINEERS
22 MAIN STREET, SUITE 100
HAMILTON, ONTARIO L8P 1M1
TEL: 905-528-2877 FAX: 905-528-2289
WWW.AJCLARKANDASSOCIATES.COM



Front Elevation



4090 sq.ft.

9'-0" Second Floor Ceiling Height
10'-0" Main Floor Ceiling Height
9'-0" Basement Floor Ceiling Height



Rear Elevation

9'-0" Second Floor Ceiling Height
10'-0" Main Floor Ceiling Height
9'-0" Basement Floor Ceiling Height

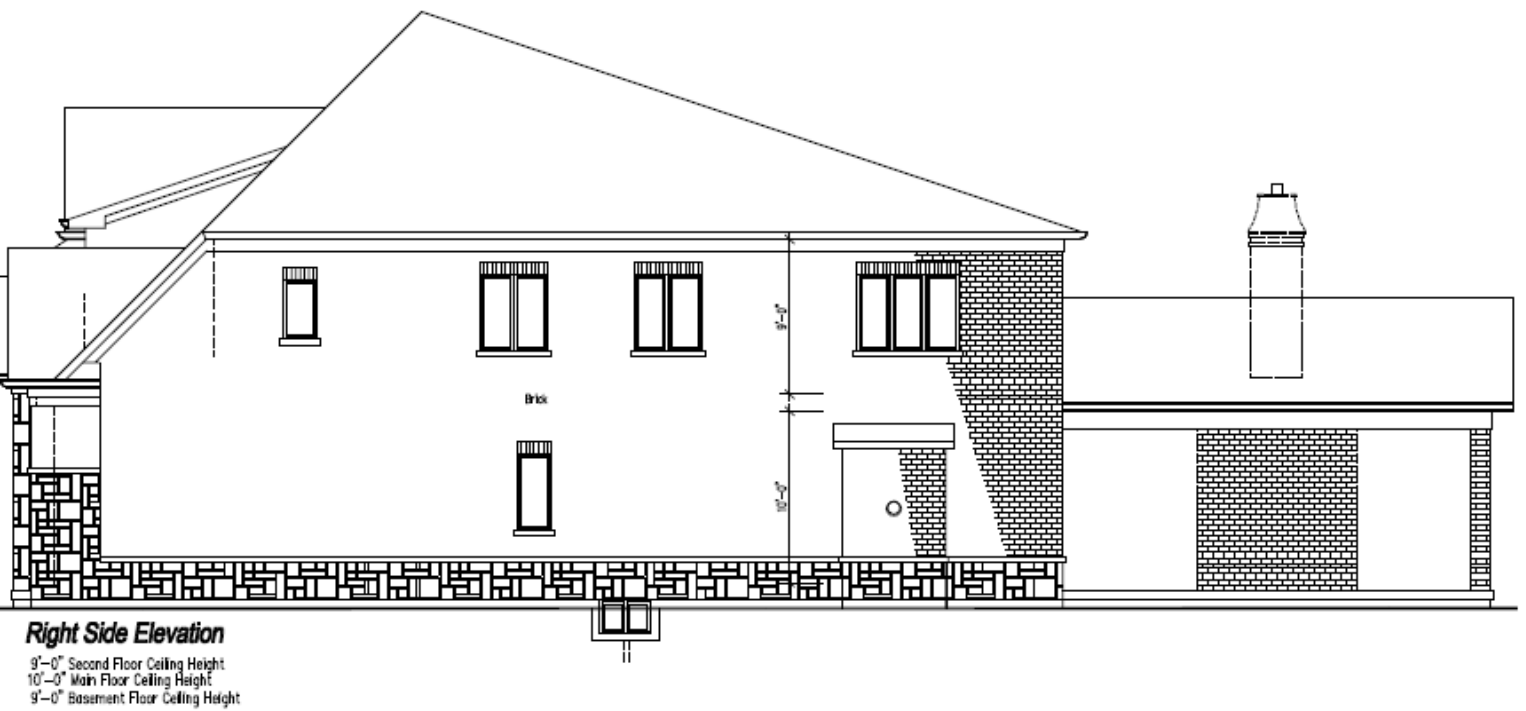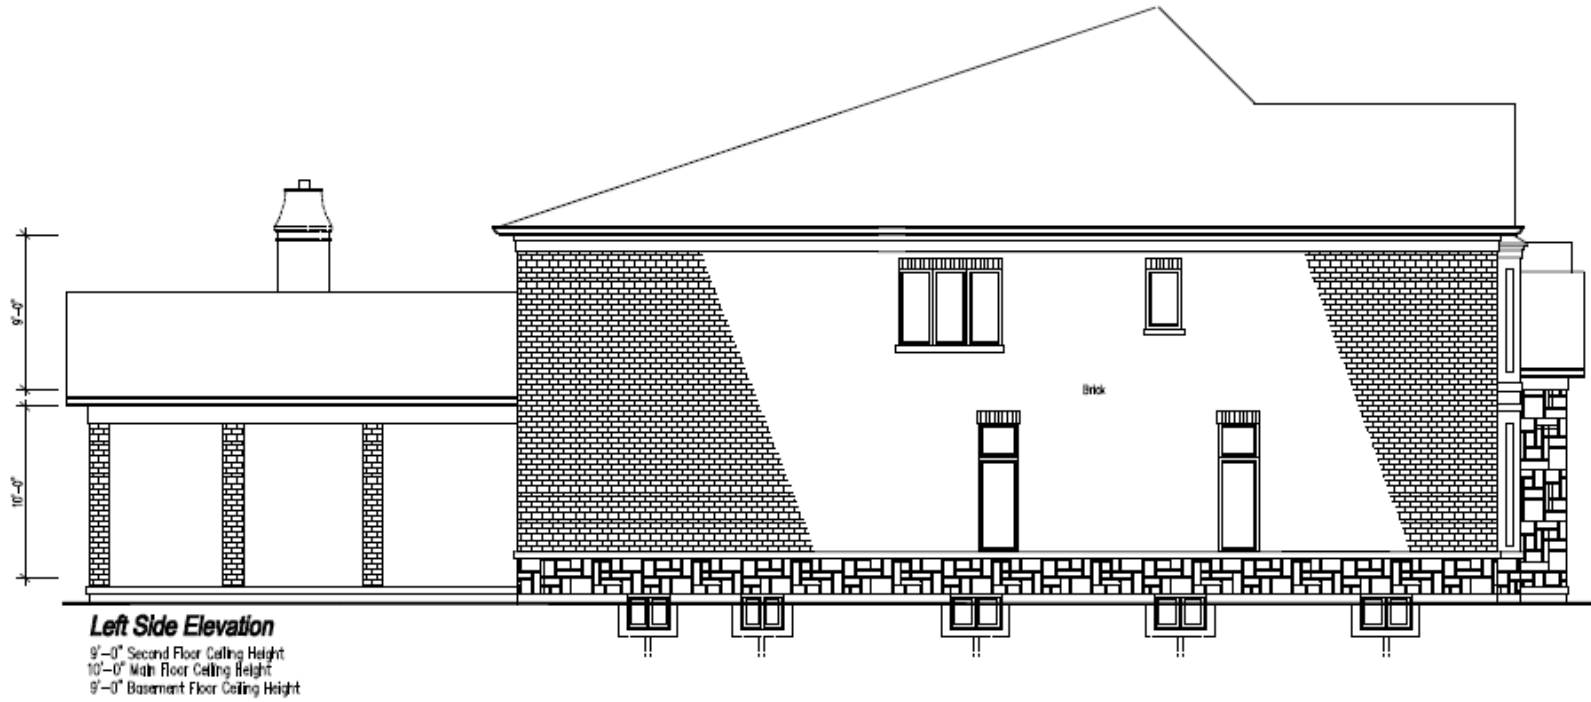



LEFT SIDE ELEVATION

FRONT ELEVATION

REAR ELEVATION

RIGHT SIDE ELEVATION

UNIQUE DESIGNS INC. FOR REVIEW ONLY

0	1	2	
---	---	---	---	---	---	---	---	---	---	----	----	

DO NOT SCALE DRAWINGS

UNIQUE DESIGNS INC.		PLANS FOR CUSTOMER REVIEW	
UNIQUE DESIGNS INC.		CUSTOM HOME	
VIEIRA RESIDENCE		32 SANDBEACH DRIVE, WAMILTON (STONEY CREEK), ONT.	
Drawn By	Scale	Date	A1
12.06.23	3/16"=1'-0"	111623	
111623			