



The development proposal has been amended to a 20 storey mixed use building with a proposed height of 65 metres.

**EXTERIOR FINISH LEGEND**  
22084 - 1600 UPPER JAMES

- 1 BRICK VENEER, MEDIUM GREY
- 2 BRICK VENEER, DARK GREY
- 3 ALUMINUM BYPASS FRAME, MEDIUM GREY FRAME
- 4 ALUMINUM BYPASS FRAME, LIGHT GREY
- 5 ALUMINUM SPANDREL PANEL, LIGHT GREY
- 6 ALUMINUM SPANDREL PANEL, MEDIUM GREY
- 7 ALUMINUM SPANDREL PANEL, DARK GREY
- 8 METAL SIDING, MEDIUM GREY
- R1 GLASS RAILING, MEDIUM GREY FRAME
- R2 GLASS RAILING, LIGHT METAL FRAME

Material Legend 4  
dA4-01


All Drawings, Specifications, and Related Documents are the Copyright of the Architect. The Architect reserves all rights to control all use of these documents for the intended identification and use of these documents. Reproduction of these documents, without the permission of the Architect, is strictly prohibited. No warranties, representations or conditions are made by the Architect. No liability is assumed by the Architect for any errors or omissions in any drawings or in the Copyright of the Architect, or any other use of these documents by the Architect.

Do not scale the drawings.  
This Drawing is Not To Be Used For Construction Until Signed By The Architect.


Date: \_\_\_\_\_




20 De Boers Drive Suite 400  
Toronto, ON M5J 0H1

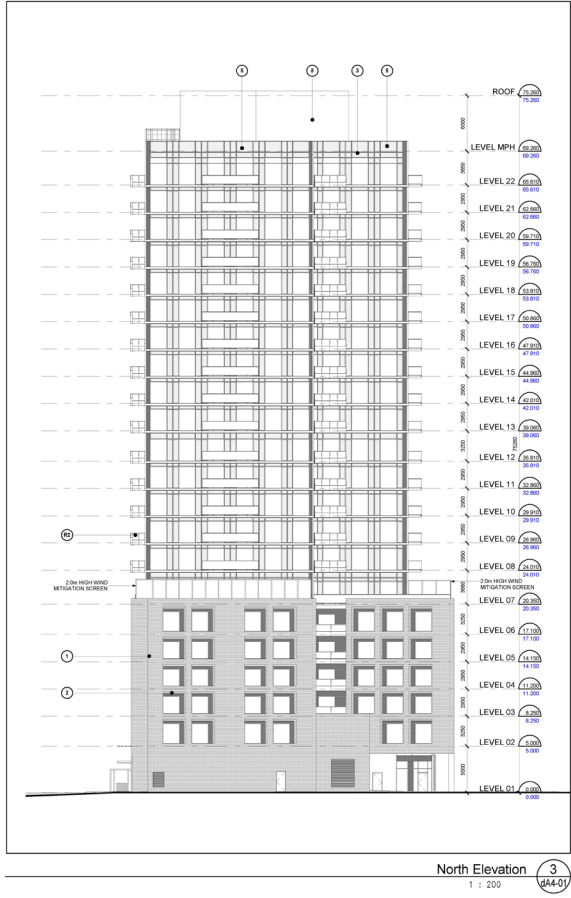

North Elevation 3  
1 : 200 dA4-01

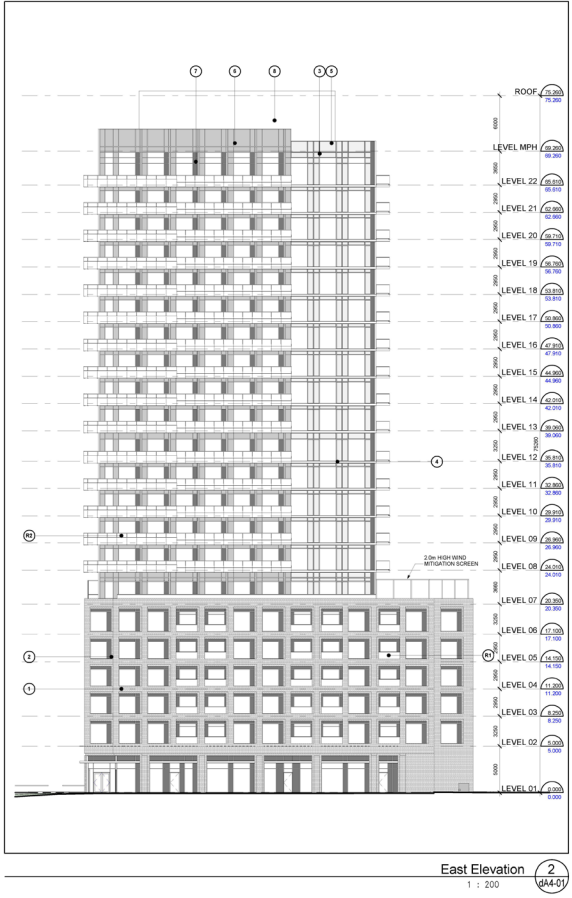

East Elevation 2  
1 : 200 dA4-01

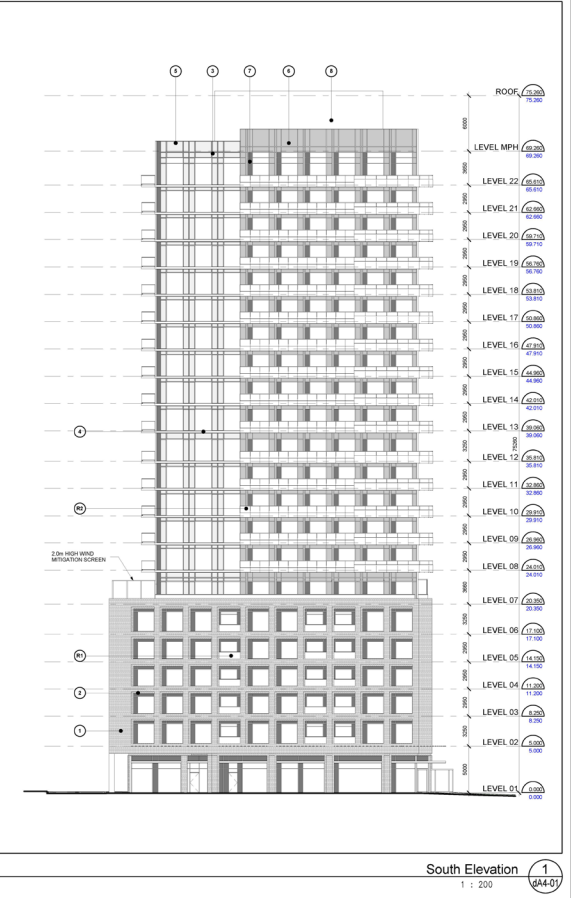

South Elevation 1  
1 : 200 dA4-01

61 REZONING SUBMISSION APRIL 03, 2024

No. / Issued For: \_\_\_\_\_ Date: \_\_\_\_\_

Drawing Title: Elevations

Client: LJM

Project: 1600 Upper James Street

1600 Upper James Street  
Hamilton, Ontario

Scale: 1 : 200

Drawn By: D.S.

Checked By: M.A./A.L.

Project No.: 22084

Date: April 03, 2024

Drawing No.: dA4-01

