


REAR STREET

ENTRANCE
TO U/G PARKING

SERVICE
ENTRANCE

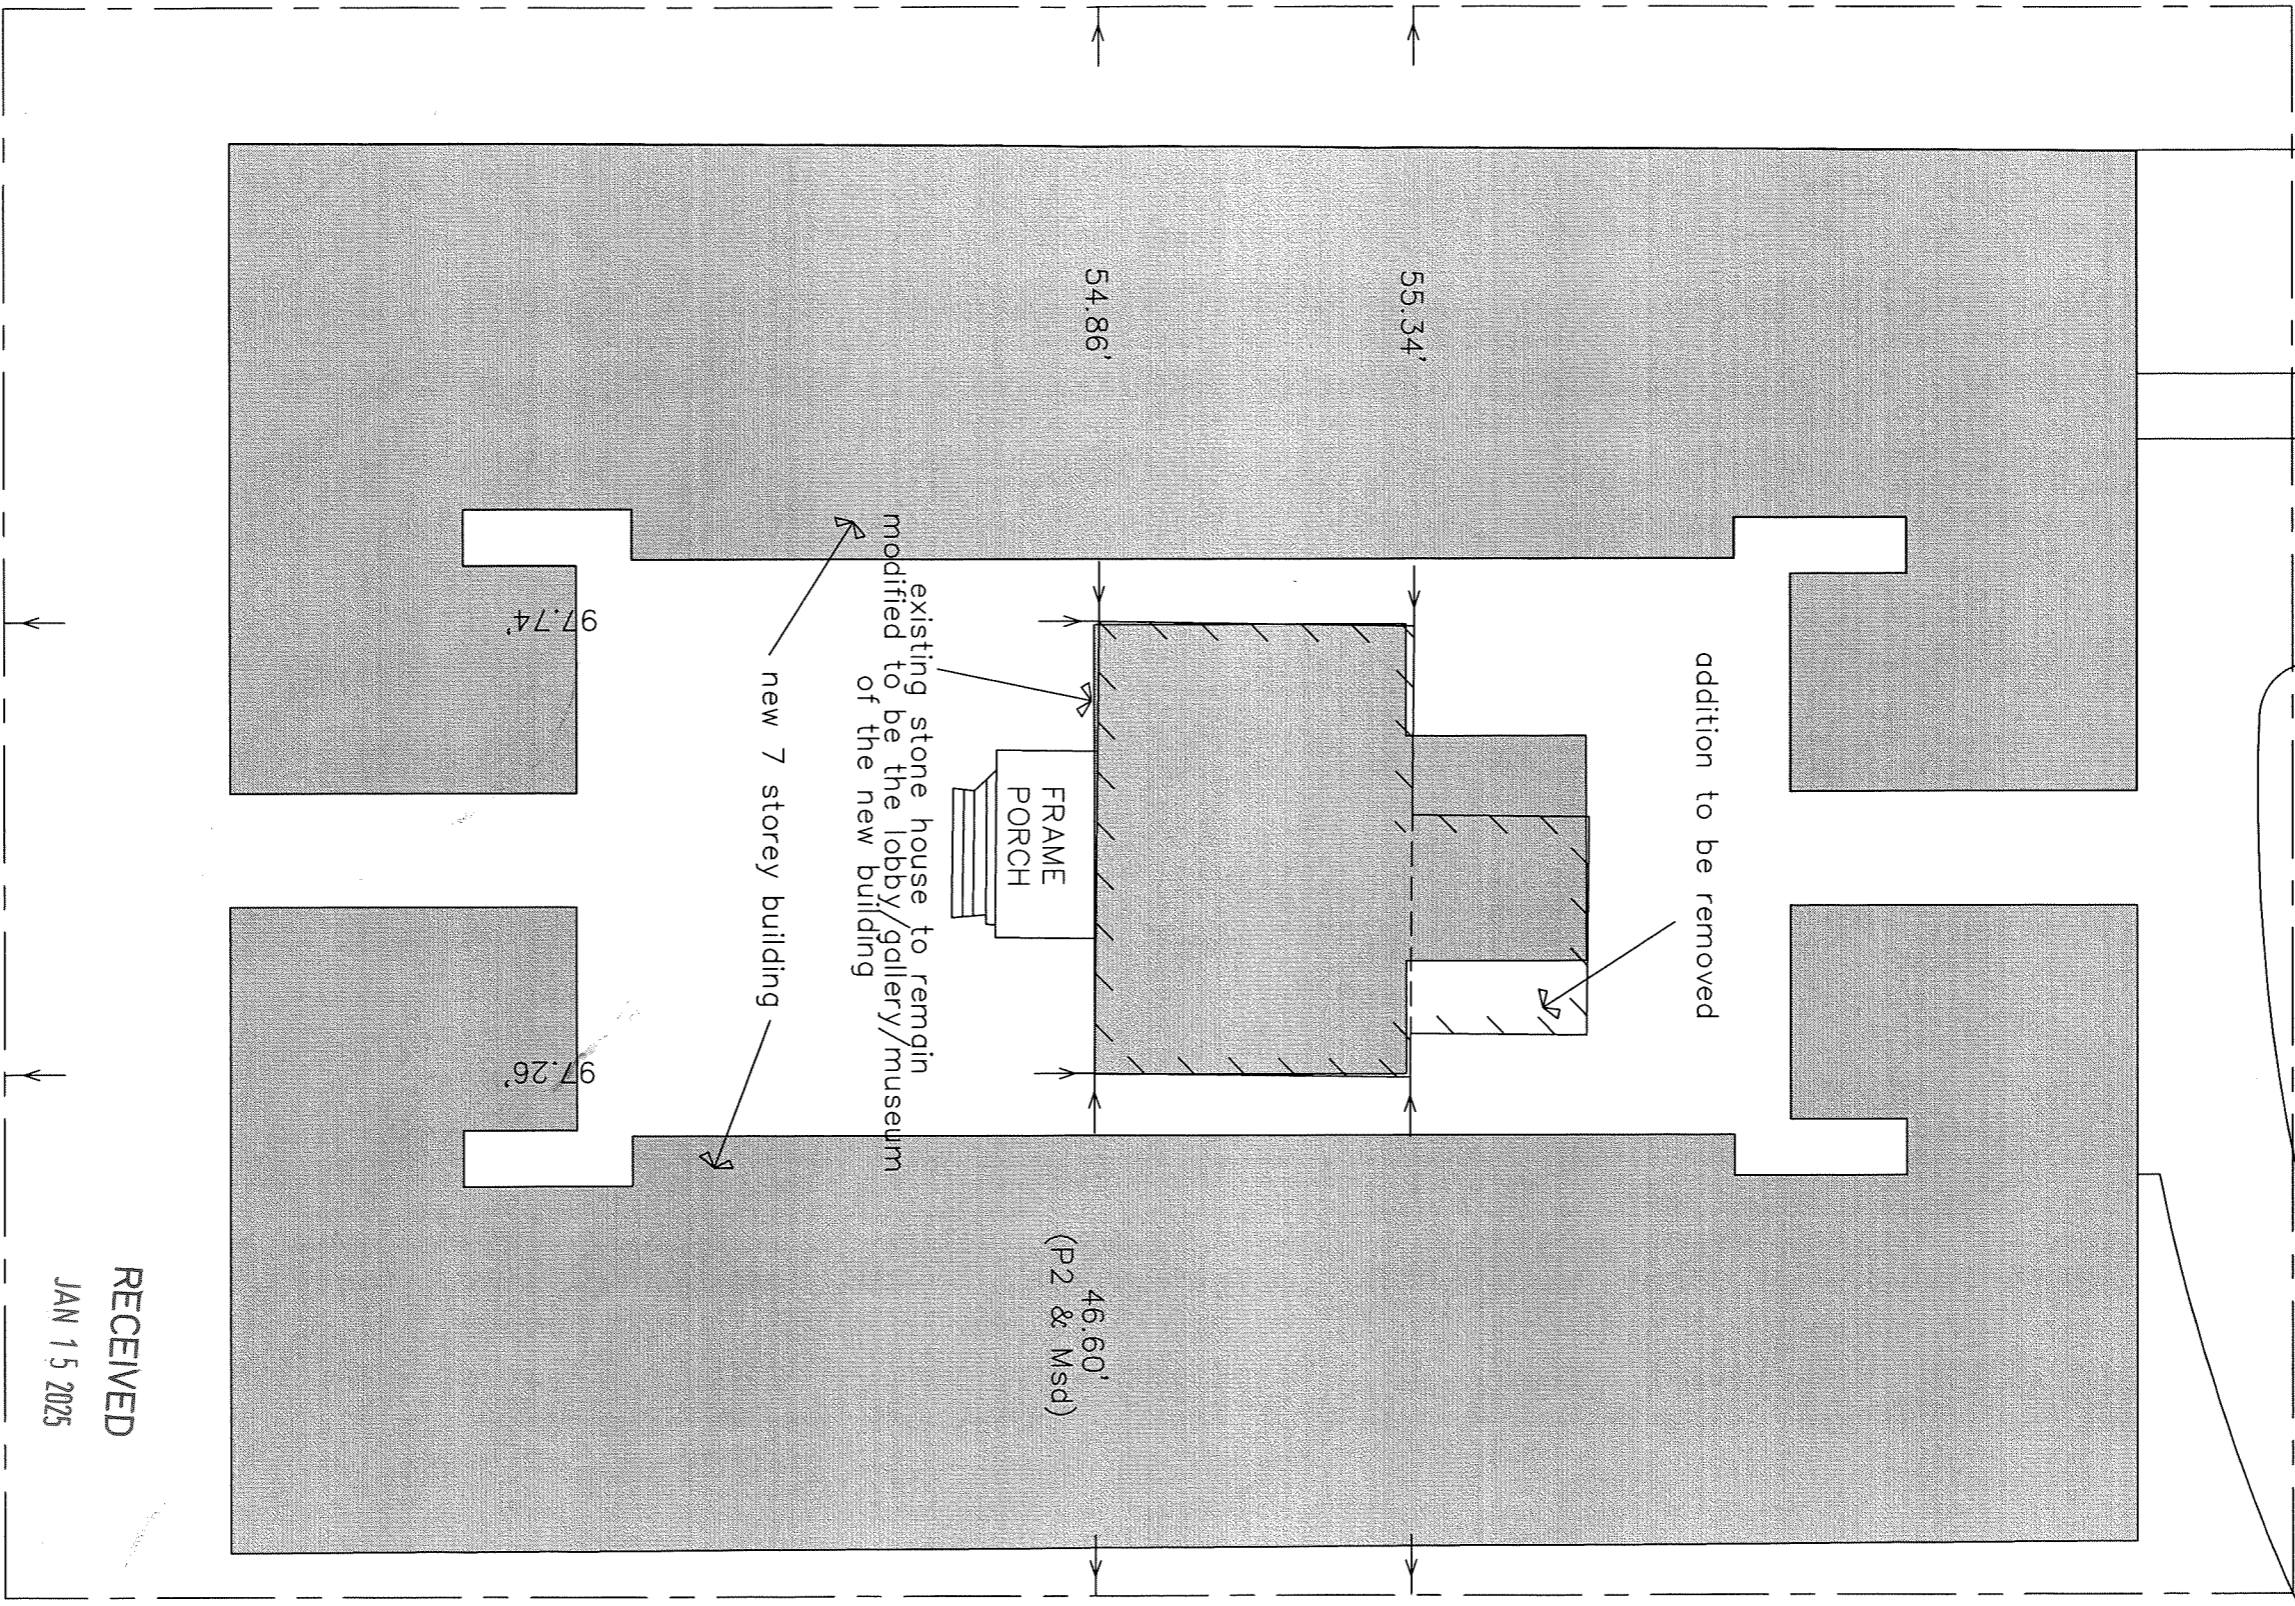

RECEIVED
JAN 15 2025

The Architect is not responsible for the accuracy of survey, structural, mechanical, electrical or any engineering information shown on the drawing. Refer to the appropriate engineering drawings before proceeding with the work. Report any discrepancies between architectural and engineering drawings to the Architect before proceeding with the work. The General Contractor shall check and verify all dimensions and report all errors and omissions to the Architect. Construction must conform to all applicable codes and Requirements of Authorities having jurisdiction. This drawing is not to be scaled.

2ND
PROPOSAL

No	Description	Date
1	ISSUED FOR REVIEW	01/14/25
2		
3		
4		
5		
6		
7		
8		


BADROCK STUDIO INC
2380 WYECROFT RD, UNIT 3A
OAKVILLE
TEL: (416) 402-7990 email: klan@badrockstudio.ca

PROJECT:
LAMPMAN HOUSE
1021 GARNER AVE. EAST
ANCASTER

DRAWING TITLE
CONCEPT PLAN

SCALE: 1:100
DATE: 11/15/2024
DRAWN BY: CM
CHK'D BY: KI

DWG NO.
CP-1

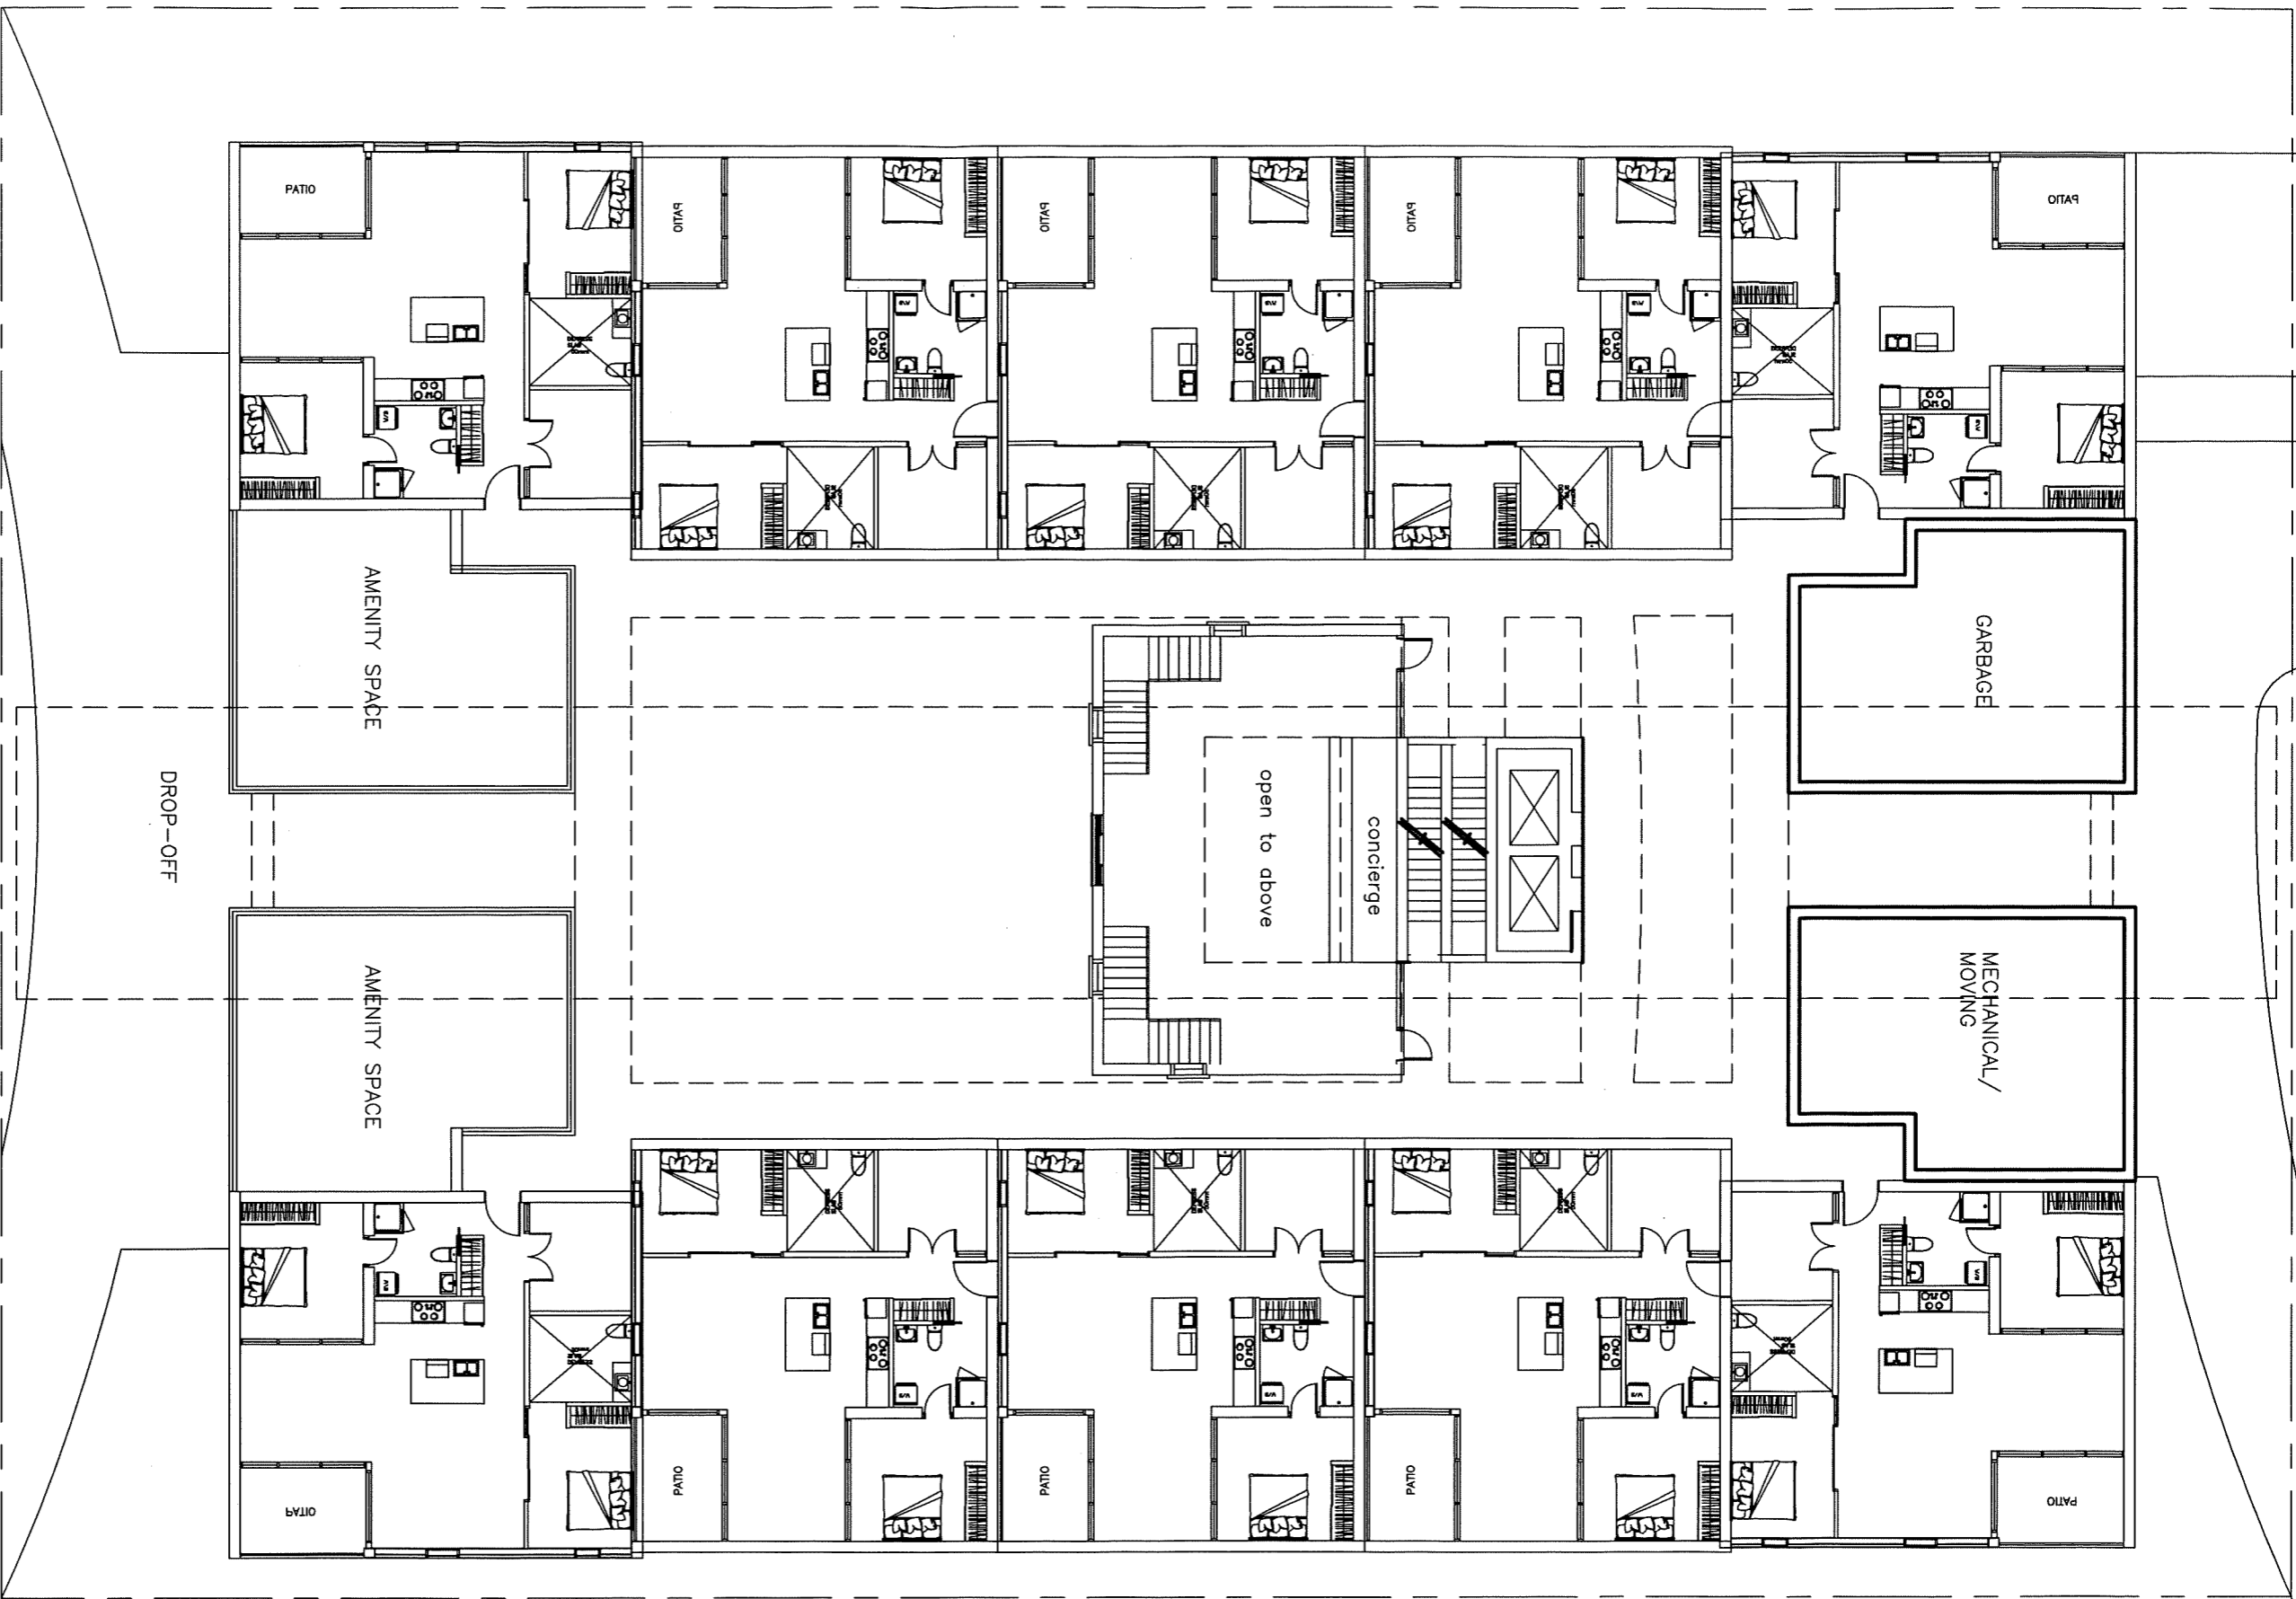

The Architect is not responsible for the accuracy of survey, structural, mechanical, electrical or any engineering information shown on the drawing. Refer to the appropriate engineering drawings before proceeding with the work. Report any discrepancies between architectural and engineering drawings to the Architect and proceed with the work. The General Contractor shall check and verify all dimensions to the Architect. Construction must conform to all applicable codes and Requirements of Authorities having jurisdiction. This drawing is not to be scaled.

No	Description	Date
1	ISSUED FOR REVIEW	01/14/25
2		
3		
4		
5		
6		
7		
8		

REVISIONS & ISSUED DRAWINGS


BADROCK STUDIO INC
 2380 WYECROFT RD, UNIT 3a
 OAKVILLE
 TEL: (647)402-7990 email: kiev@badrockstudio.ca

DRAWING TITLE
GROUND FLOOR PLAN

SCALE: 1:100
 DATE: 11/15/2024
 DRAWN BY: CM
 CHK'D BY: KI

DWG NO.
SK2

GARNER ROAD EAST

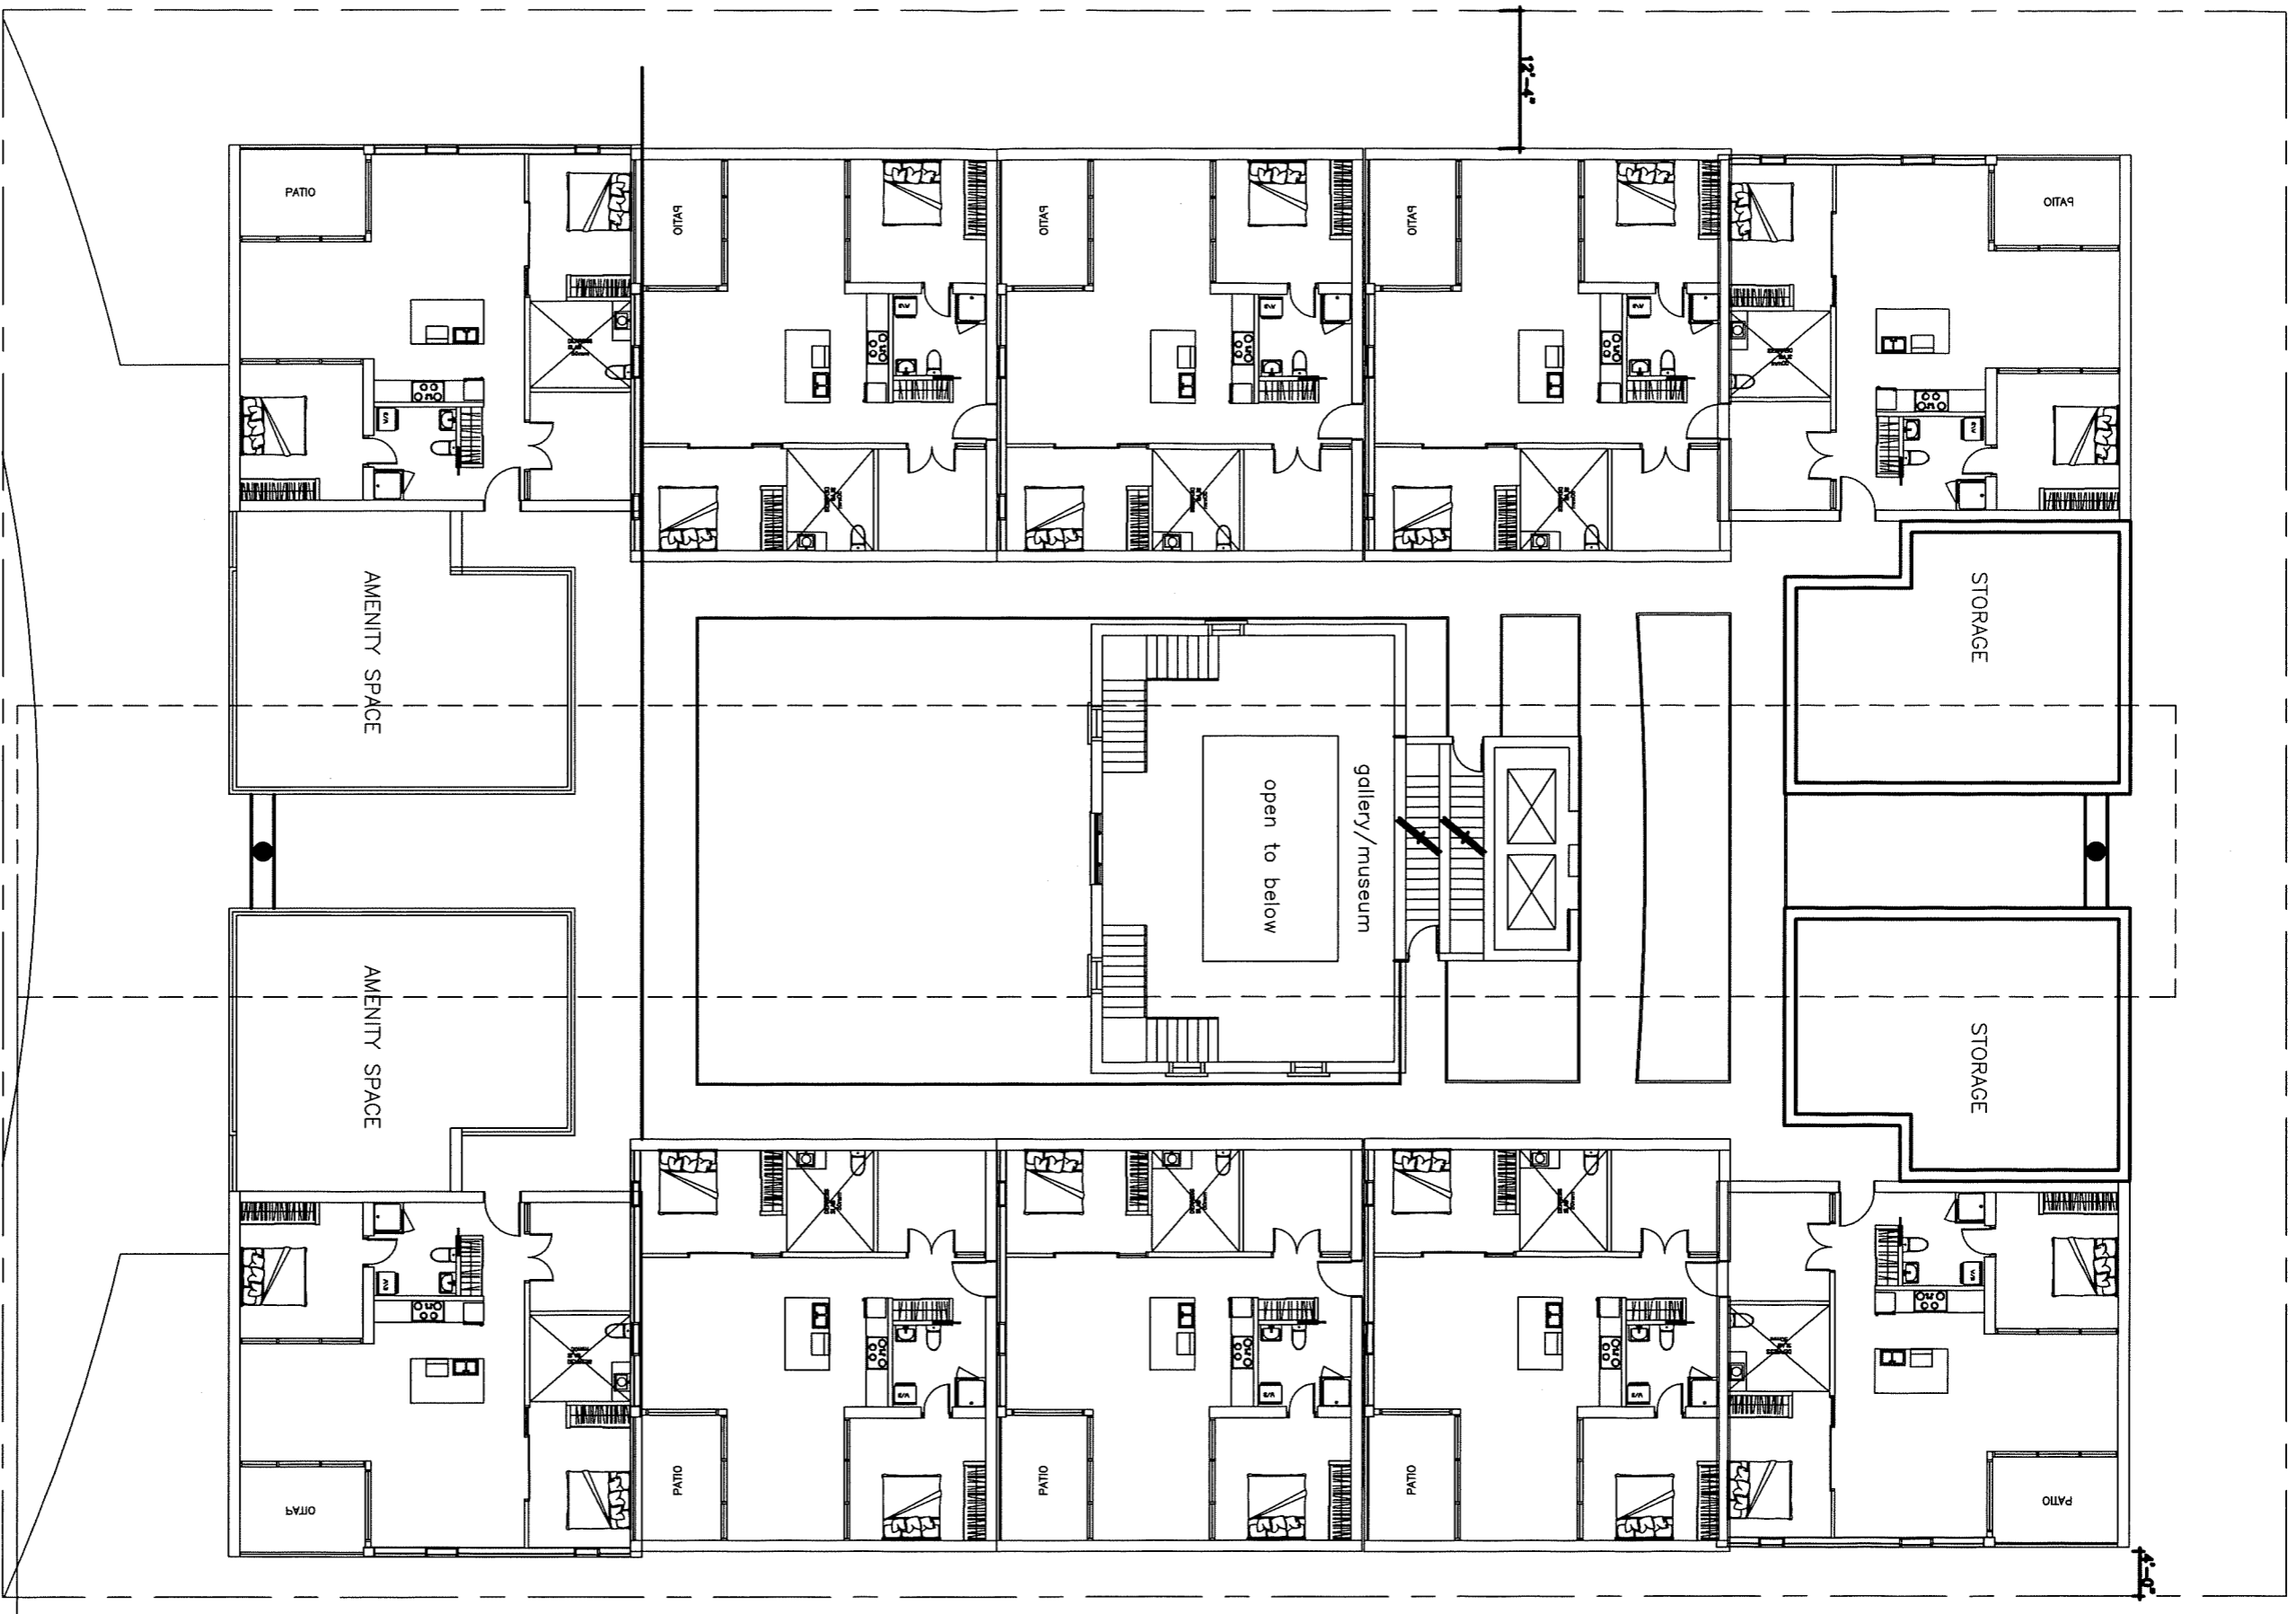

The Architect is not responsible for the accuracy of survey, structural, mechanical, electrical or any engineering information shown on the drawing. Refer to the appropriate engineering drawings before proceeding with the work. Report any discrepancies between architectural and engineering drawings to the Architect. Before proceeding with the work, the General Contractor shall check and verify all dimensions to the Architect. Construction must conform to all applicable codes and requirements of Authorities having jurisdiction. This drawing is not to be scaled.

No.	Description	Date
1	ISSUED FOR REVIEW	01/14/25
2		
3		
4		
5		
6		
7		
8		

REVISIONS & ISSUED DRAWINGS


BADROCK STUDIO INC
 2380 WYECROFT RD, UNIT 38
 OAKVILLE
 TEL: (647)402-7990 email: klee@badrockstudio.ca

DRAWING TITLE
SECOND FLOOR PLAN

SCALE: 1:100
 DATE: 11/15/2024
 DRAWN BY: CM
 CHK'D BY: KI

DWG. NO.
SK3

PROJECT:
 LAMPMAN HOUSE
 1021 GARNER AVE. EAST
 ANCASTER

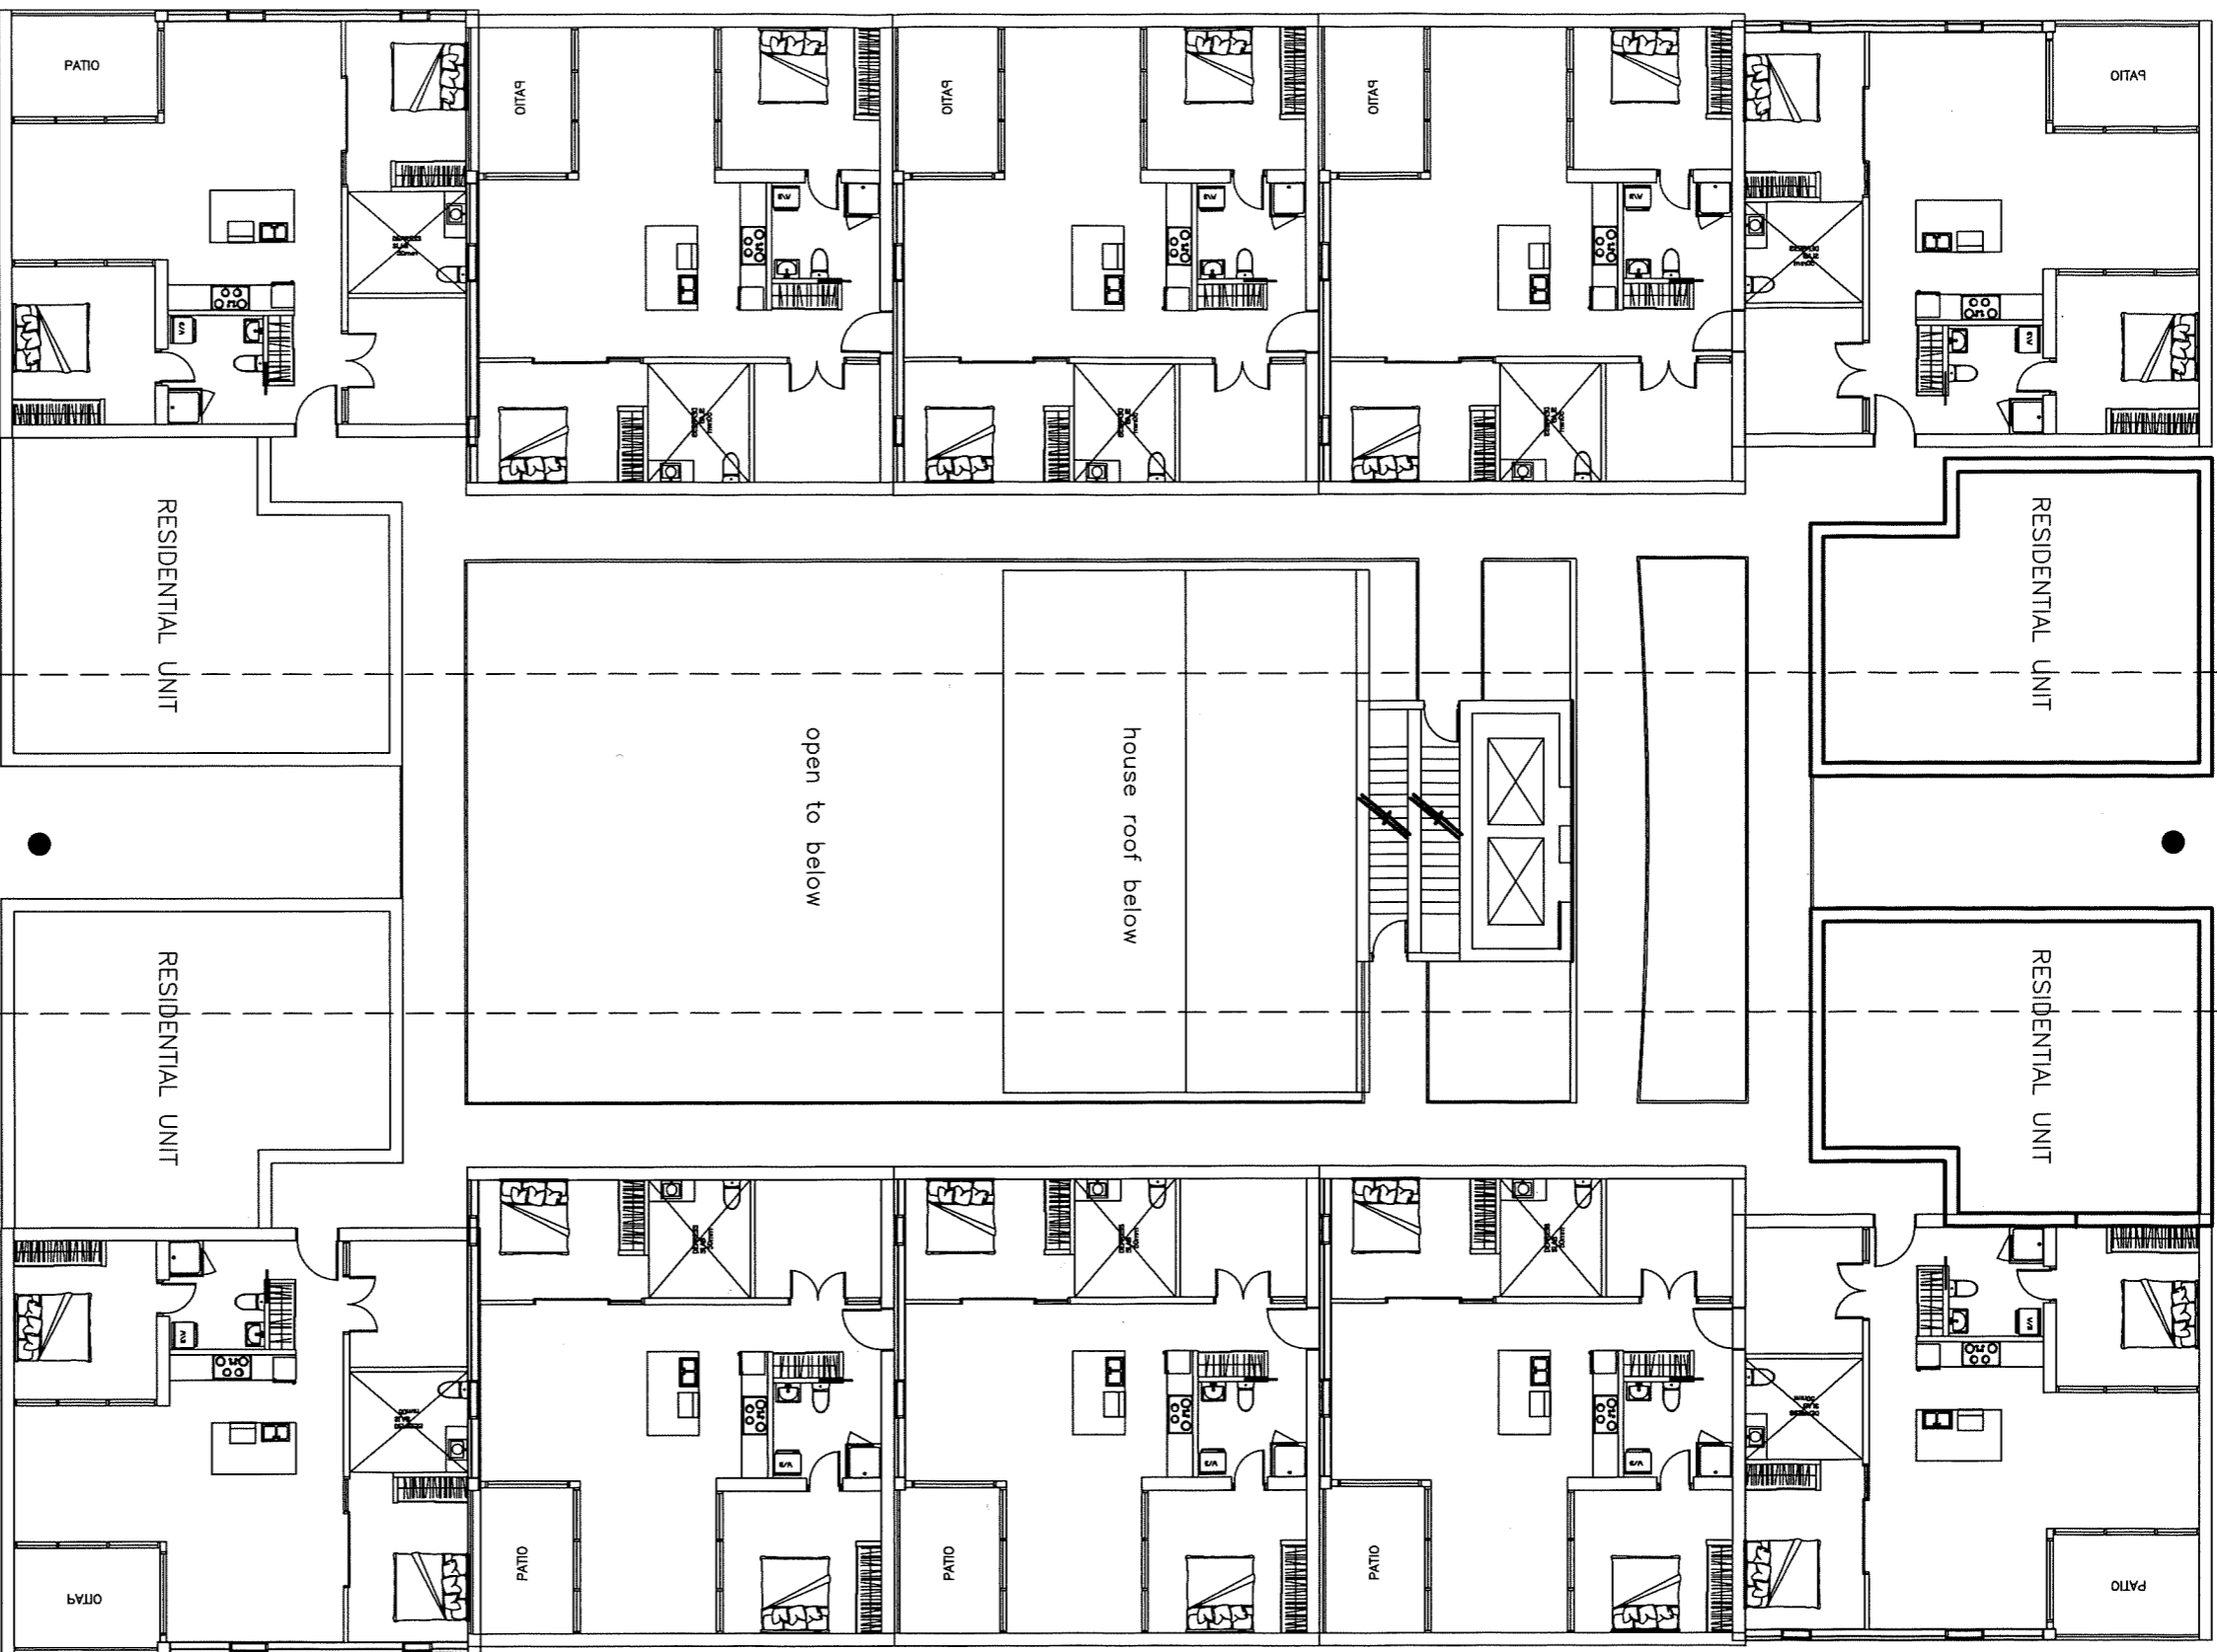

The Architect is not responsible for the accuracy of survey, structural, mechanical, electrical or any engineering information shown on the drawing. Refer to the appropriate engineering drawings before proceeding with the work. Report any discrepancies between architectural and engineering drawings to the Architect before proceeding with the work. The General Contractor shall check and verify all dimensions to the Architect, construction and report all errors and omissions to the Architect. Construction requirements of Authorities having jurisdiction. This drawing is not to be sealed.

No.	Description	Date
1	ISSUED FOR REVIEW	01/14/25
2		
3		
4		
5		
6		
7		
8		

REVISIONS & ISSUED DRAWINGS

BADROCK STUDIO INC
 2380 WYECROFT RD, UNIT 3a
 OAKVILLE
 TEL: (647)402-7990 email: kb@badrockstudio.ca

PROJECT:
 LAMPMAN HOUSE
 1021 GARNER AVE. EAST
 ANCASTER

DRAWING TITLE
 TYPICAL FLOOR PLAN
 (3rd - 7th)

SCALE: 1:100
 DATE: 11/15/2024
 DRAWN BY: CM
 CHK'D BY: KI

DWG. NO.
SK 4