

1 SITE PLAN
2 SCALE: 3/32" = 1'-0"

CHARLES LINSEY & ASSOCIATES LIMITED
 37 Main Street South, Tel: (905) 548-7607
 PO Box 1479, Info@charleslinsey.com
 Waterdown, On L0R 2H0, www.charleslinsey.com

THIS DRAWING IS NOT TO BE USED AS PART OF A BUILDING PERMIT APPLICATION

THIS DRAWING IS FOR DISCUSSION PURPOSES ONLY

- DRAWING LIST**
- 1 GENERAL AND CONSTRUCTION NOTES
 - 2 SITE PLAN
 - 3 ELEVATIONS
 - 4 FOUNDATION & MAIN FLOOR PLAN
 - 5 SECOND FLOOR & ROOF PLAN
 - 6 SECTIONS AND DETAILS


REV.	DESCRIPTION	DATE
A	FOR DISCUSSION	JAN 27/25

client
OWNER

project
**155 MAIN STREET
WATERDOWN, ONTARIO**
PROJECT No. 23-124

title
SITE PLAN


drawn	TC	checked	CM
date	OCTOBER 2023	scale	AS NOTED
revision number	A	drawing number	2

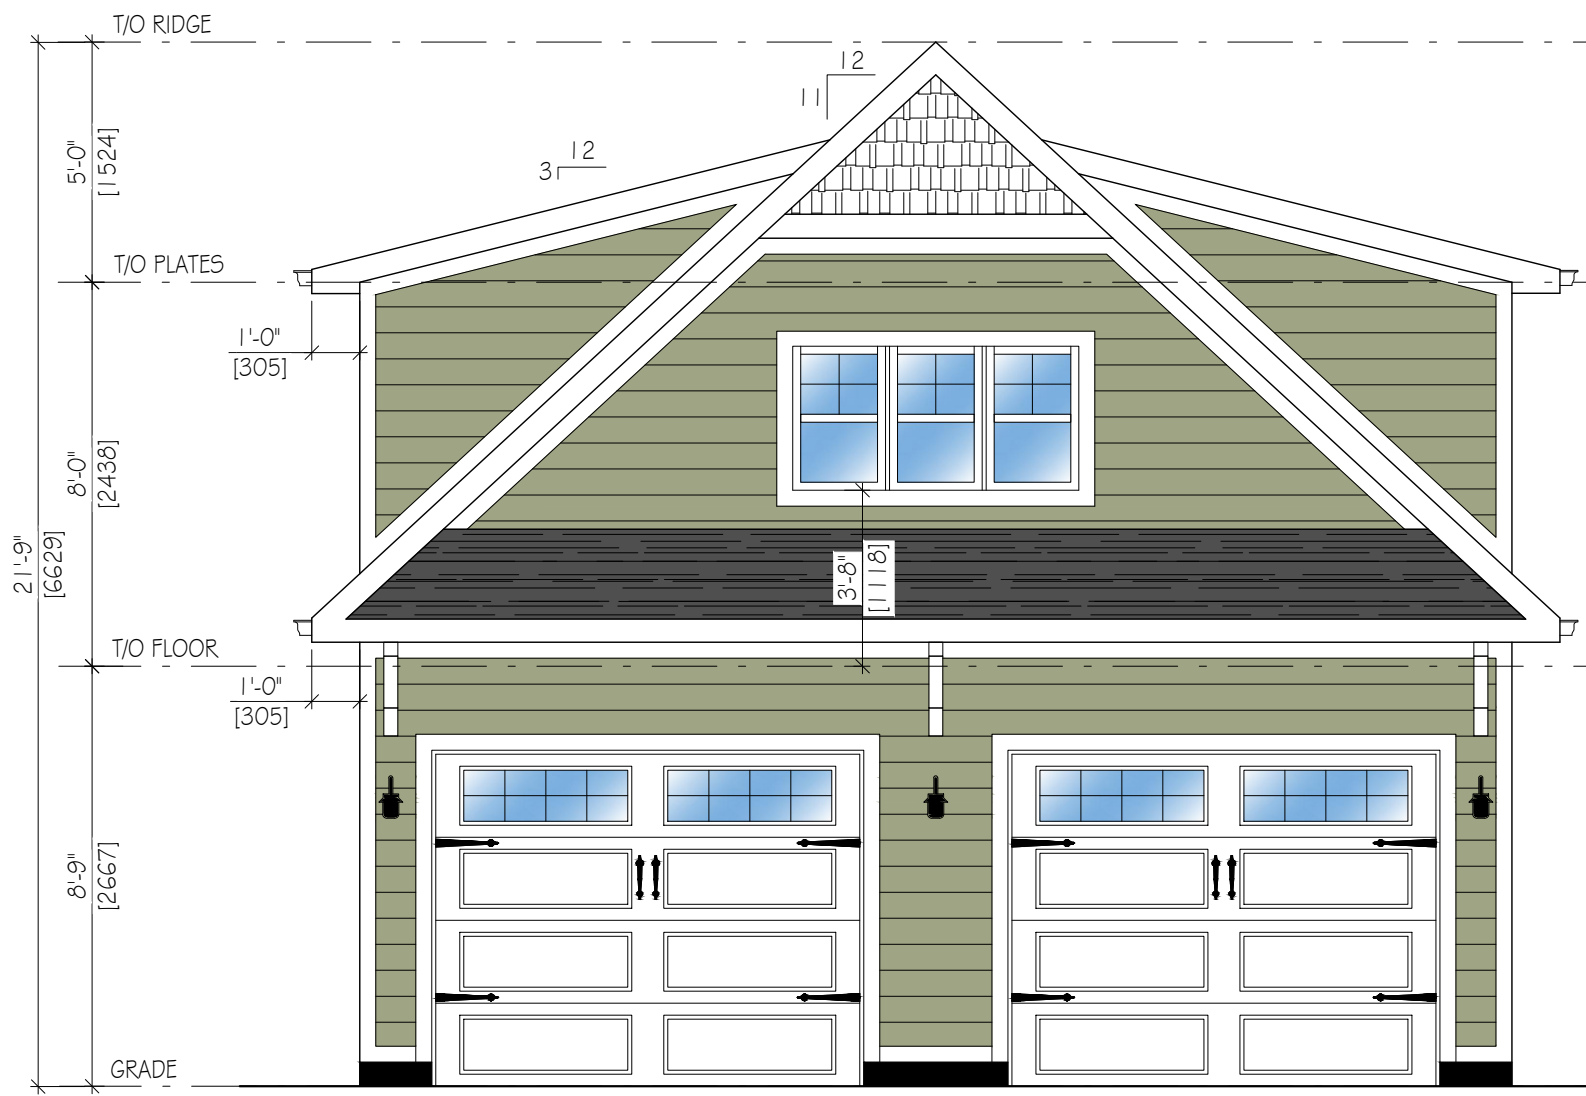

1 FRONT ELEVATION
3 SCALE: 1/4" = 1'-0"



2 SIDE ELEVATION
3 SCALE: 1/4" = 1'-0"

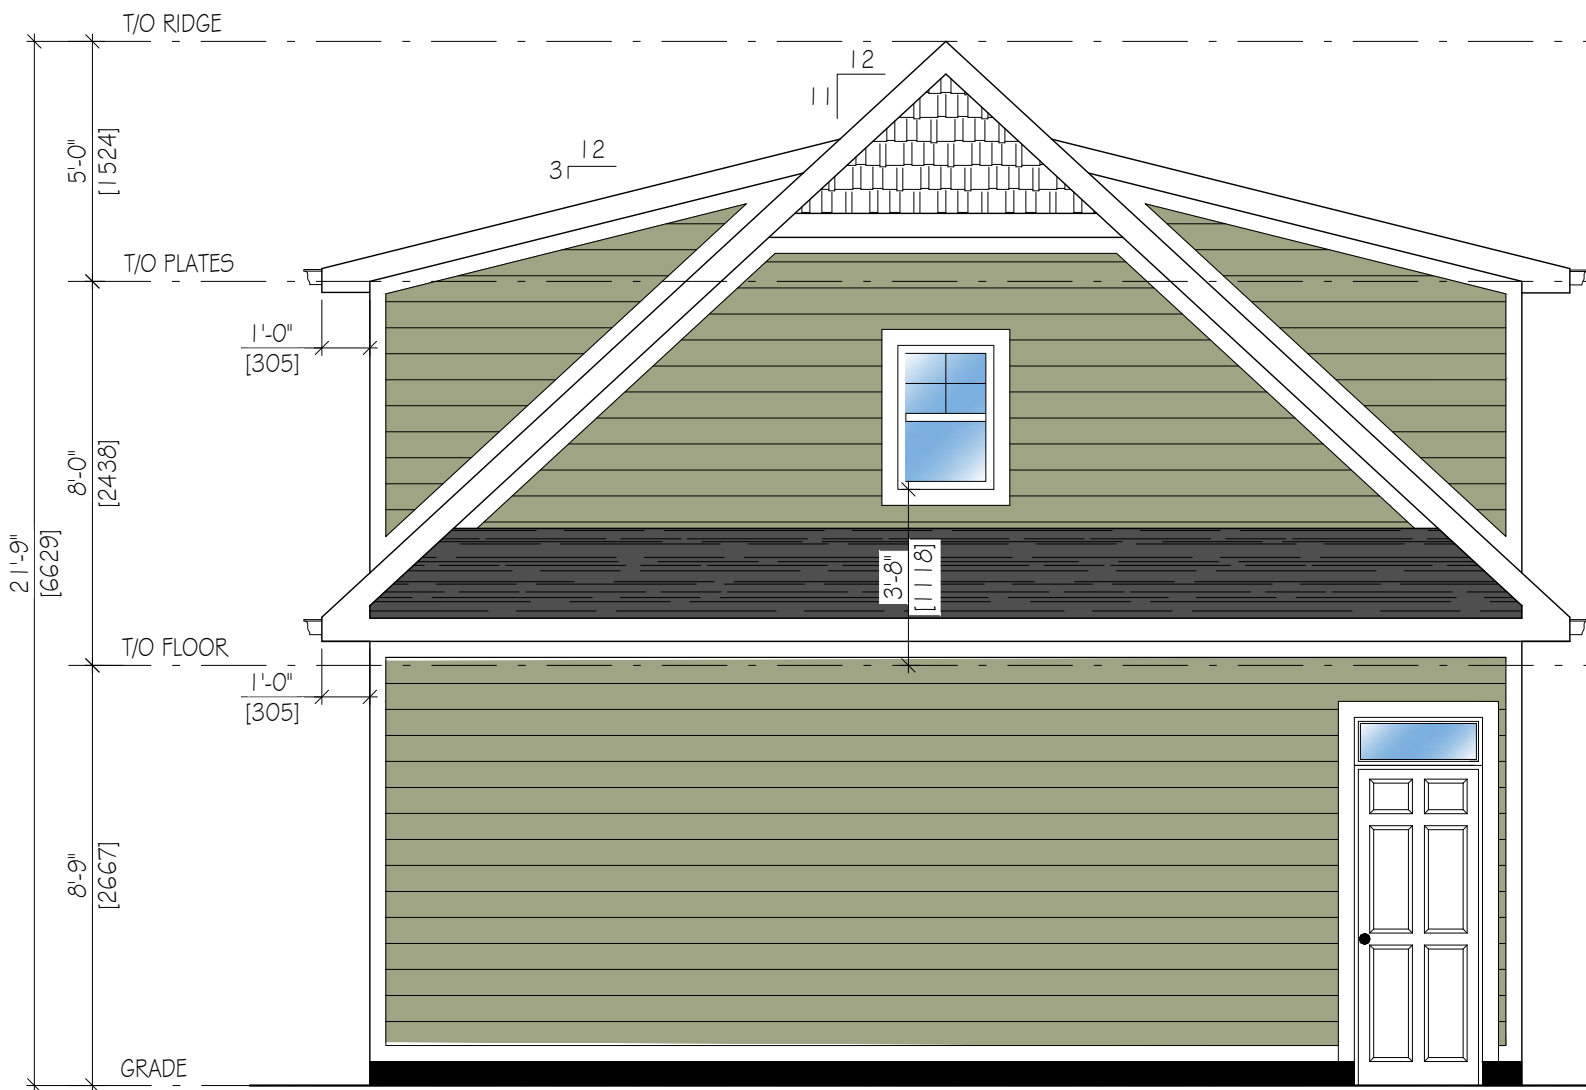

3 REAR ELEVATION
3 SCALE: 1/4" = 1'-0"



4 SIDE ELEVATION
3 SCALE: 1/4" = 1'-0"

CLADDING/FINISH SCHEDULE

CLADDING	MANUFACTURER: T.B.D. PRODUCT: HORIZONTAL CLAPBOARD CLADDING COLOUR: TO MATCH EXISTING DWELLING
CLADDING	MANUFACTURER: T.B.D. PRODUCT: FAUX CEDAR SHAKE COLOUR: WHITE
ROOFING	MANUFACTURER: T.B.D. PRODUCT: ASPHALT SHINGLES COLOUR: TO MATCH EXISTING DWELLING


CHARLES LINSEY & ASSOCIATES LIMITED
 37 Main Street South, Tel: (905) 548-7607
 PO Box 1479, Info@charleslinsey.com
 Waterdown, On L0R 2H0, www.charleslinsey.com

THIS DRAWING IS NOT TO BE USED AS PART OF A BUILDING PERMIT APPLICATION
THIS DRAWING IS FOR DISCUSSION PURPOSES ONLY


- DRAWING LIST**
- GENERAL AND CONSTRUCTION NOTES
 - SITE PLAN
 - ELEVATIONS
 - FOUNDATION & MAIN FLOOR PLAN
 - SECOND FLOOR & ROOF PLAN
 - SECTIONS AND DETAILS

REV.	DESCRIPTION	DATE
A	FOR DISCUSSION	OCT 12/23
B	FOR DISCUSSION	NOV 08/23

client	OWNER	
project	155 MAIN STREET WATERDOWN, ONTARIO PROJECT No. 23-124	
title	ELEVATIONS	
drawn	TC	checked CM
date	OCTOBER 2023	scale AS NOTED
revision number	B	drawing number 3

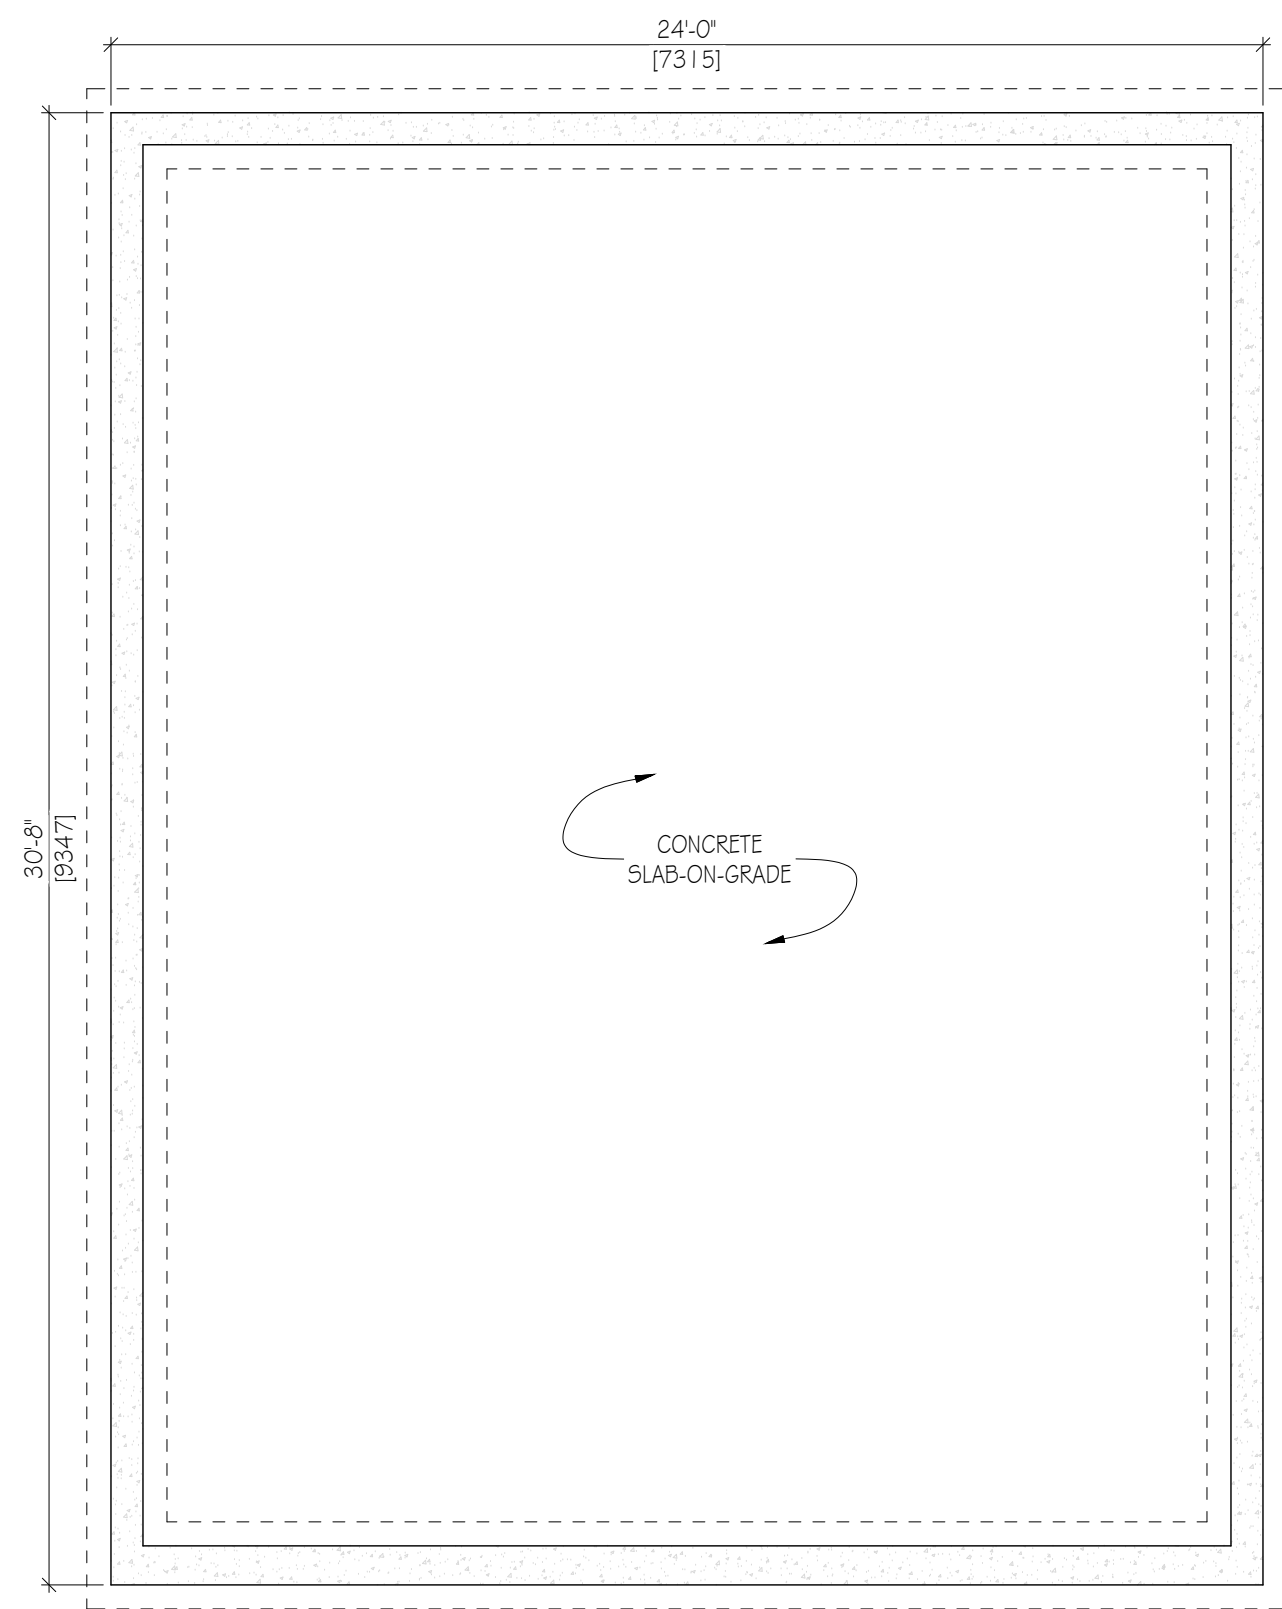

1 FIRST FLOOR LAYOUT
4 SCALE: 1/4" = 1'-0"

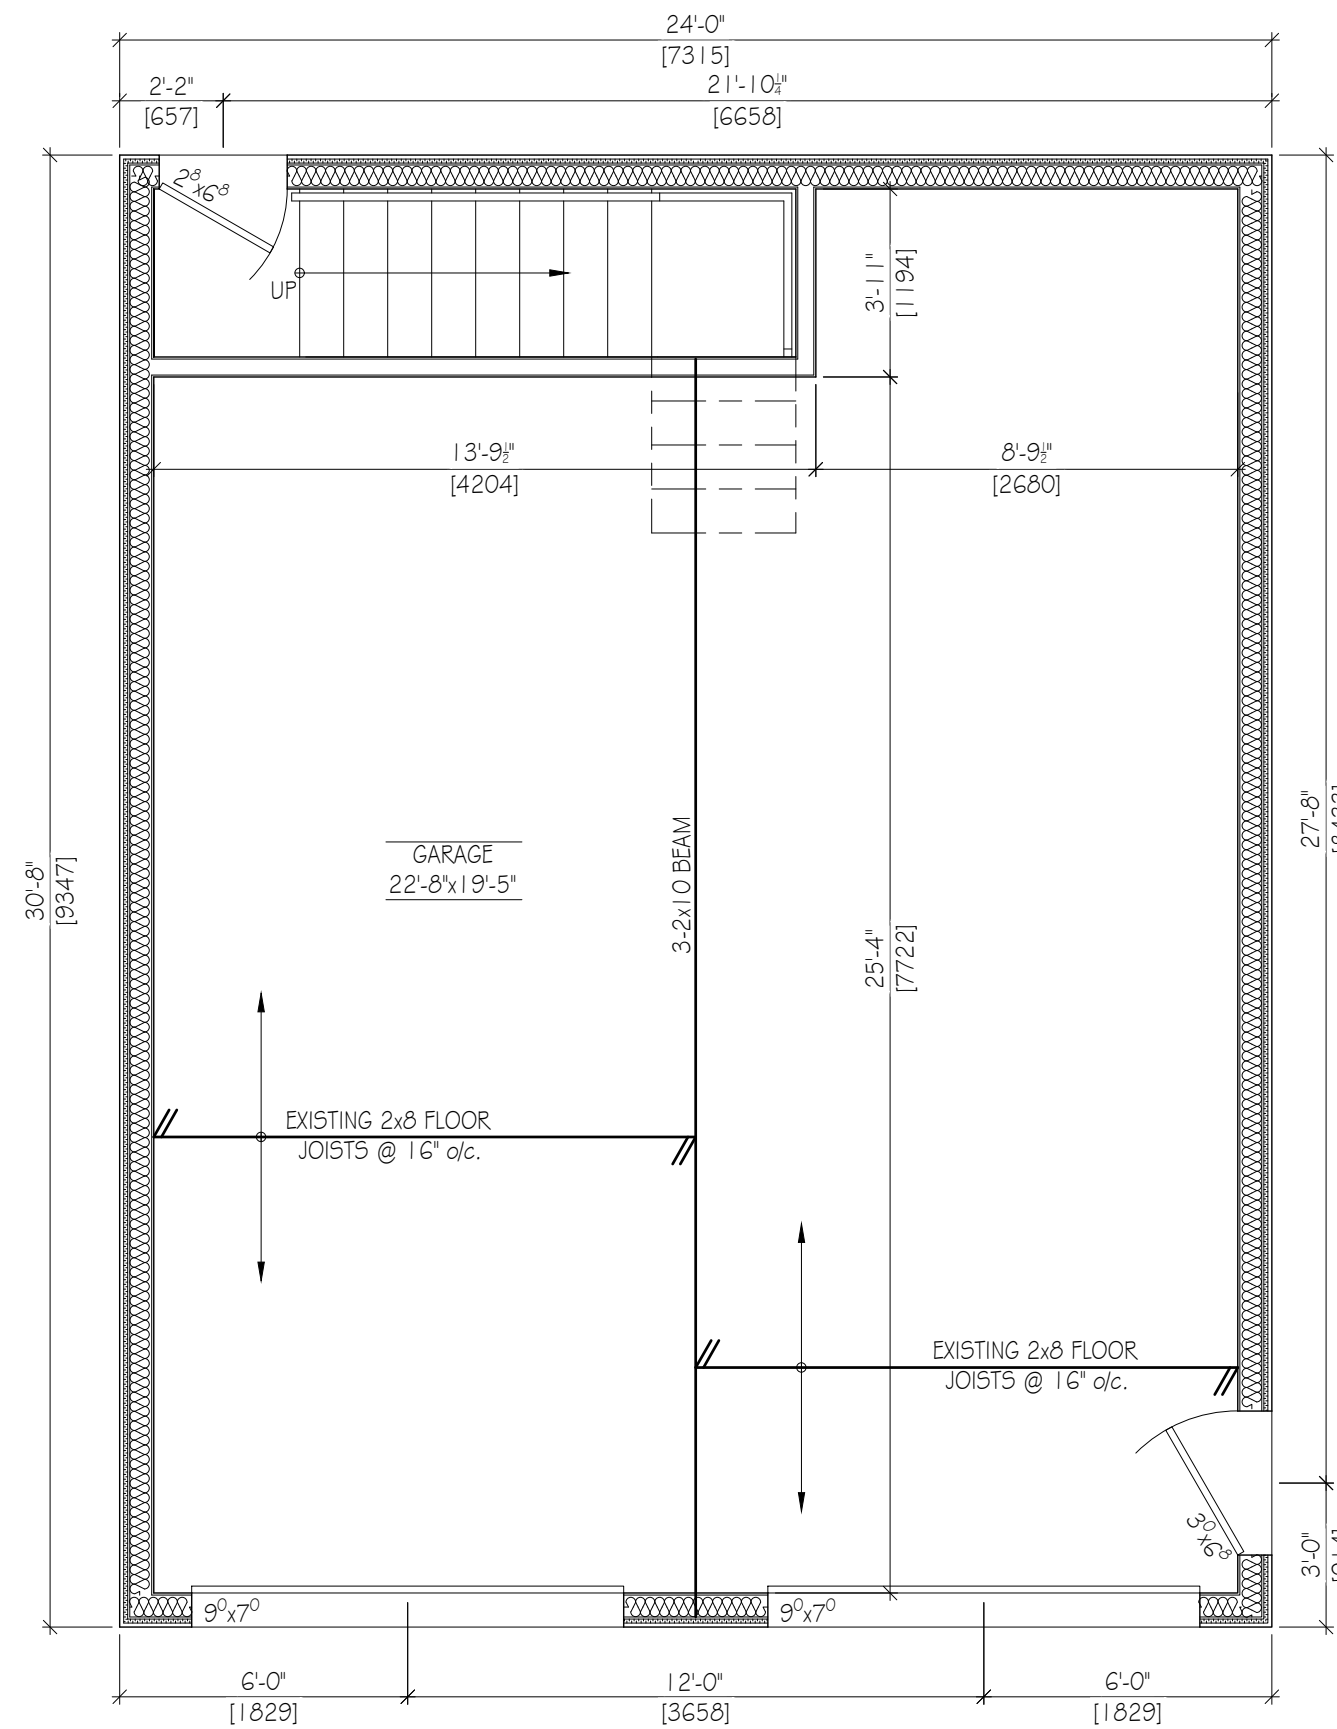

2 SECOND FLOOR LAYOUT
4 SCALE: 1/4" = 1'-0"

CHARLES LINSEY
& ASSOCIATES LIMITED

37 Main Street South, Tel: (905) 548-7607
PO Box 1479, Info@charleslinsey.com
Waterdown, On L0R 2H0, www.charleslinsey.com

**THIS DRAWING IS NOT
TO BE USED AS PART OF A
BUILDING PERMIT
APPLICATION**

**THIS DRAWING IS FOR
DISCUSSION PURPOSES
ONLY**

- DRAWING LIST**
- 1 GENERAL AND CONSTRUCTION NOTES
 - 2 SITE PLAN
 - 3 ELEVATIONS
 - 4 FOUNDATION & MAIN FLOOR PLAN
 - 5 SECOND FLOOR & ROOF PLAN
 - 6 SECTIONS AND DETAILS

REV.	DESCRIPTION	DATE
A	FOR DISCUSSION	OCT 12/23
B	FOR DISCUSSION	NOV 08/23

client

OWNER

project


**155 MAIN STREET
WATERDOWN, ONTARIO**

PROJECT No. 23-124


title

FOUNDATION & FIRST FLOOR PLAN

drawn	TC	checked	CM
date	OCTOBER 2023	scale	AS NOTED
revision number	B	drawing number	4

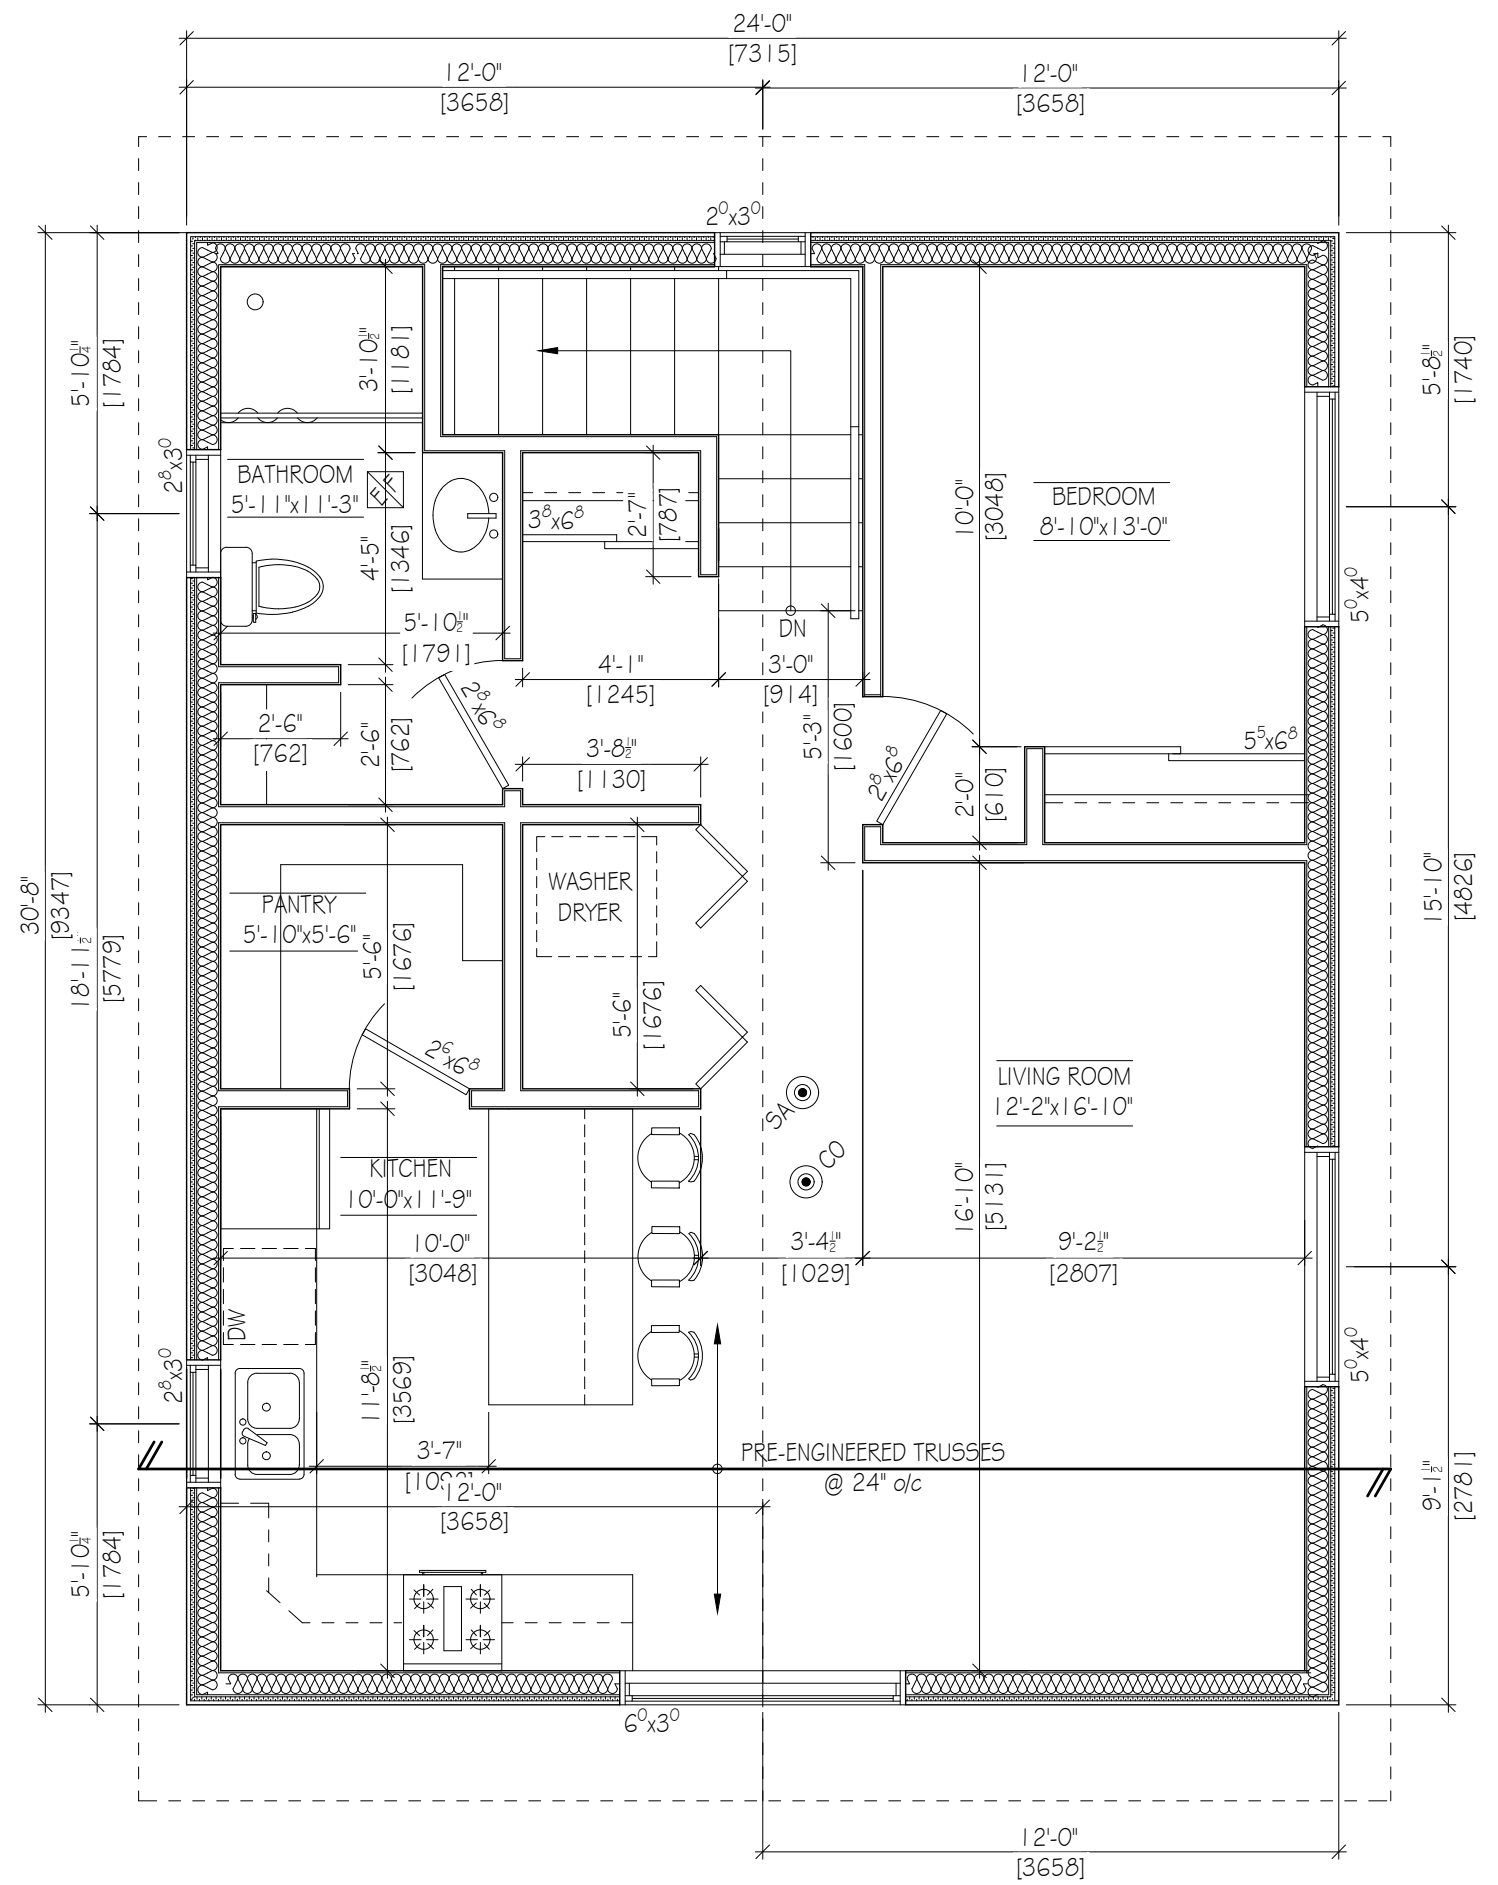

1 FIRST FLOOR LAYOUT
5 SCALE: 1/4" = 1'-0"

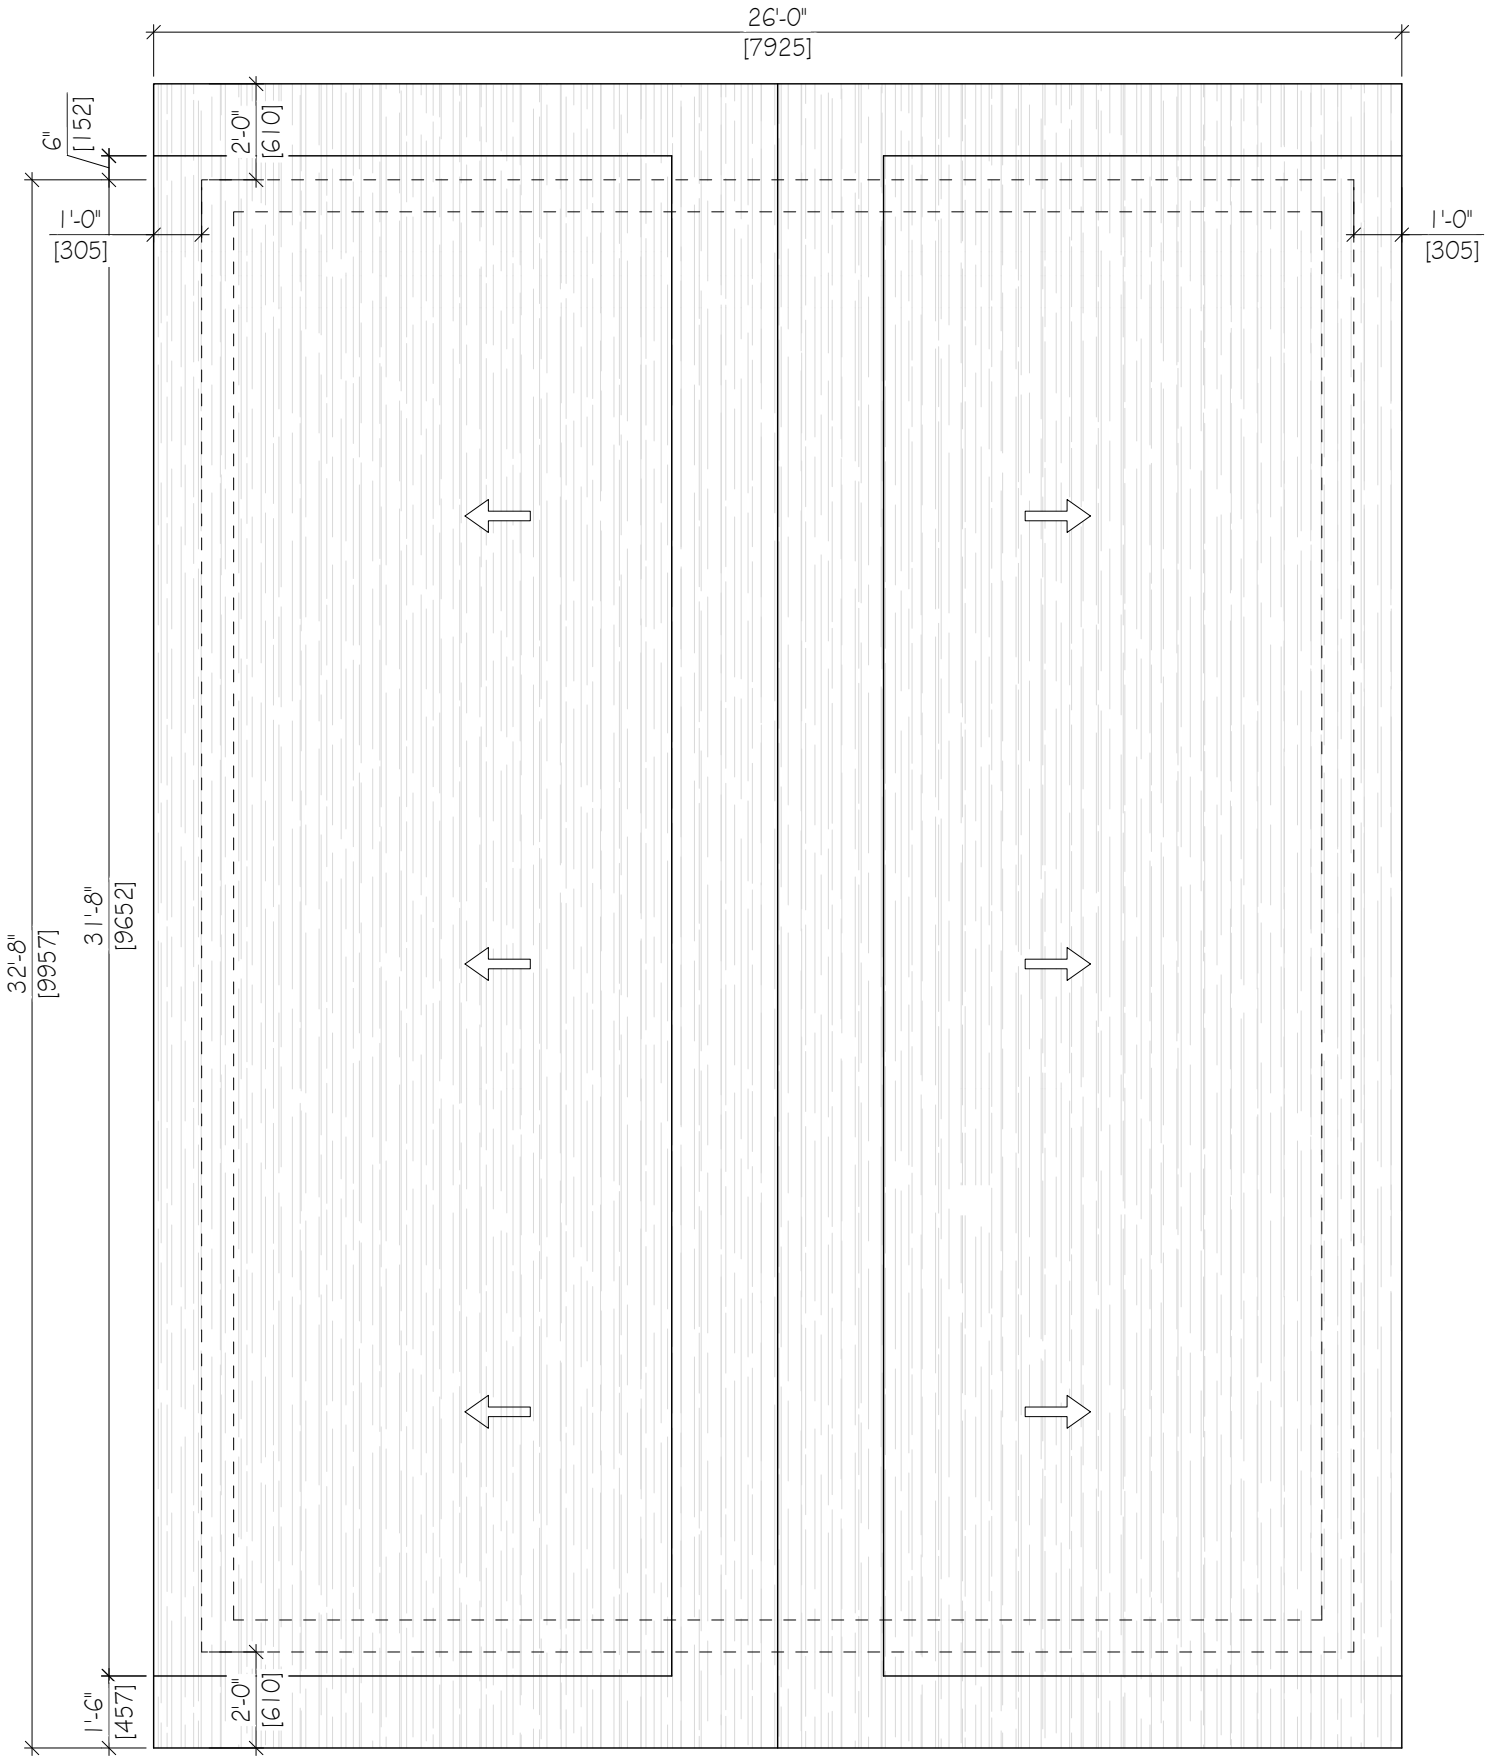

2 SECOND FLOOR LAYOUT
5 SCALE: 1/4" = 1'-0"

CHARLES LINSEY & ASSOCIATES LIMITED
 37 Main Street South, Tel: (905) 548-7607
 PO Box 1479, Info@charleslinsey.com
 Waterdown, On L0R 2H0 www.charleslinsey.com

THIS DRAWING IS NOT TO BE USED AS PART OF A BUILDING PERMIT APPLICATION

THIS DRAWING IS FOR DISCUSSION PURPOSES ONLY

- DRAWING LIST**
- 1 GENERAL AND CONSTRUCTION NOTES
 - 2 SITE PLAN
 - 3 ELEVATIONS
 - 4 FOUNDATION & MAIN FLOOR PLAN
 - 5 SECOND FLOOR & ROOF PLAN
 - 6 SECTIONS AND DETAILS

REV.	DESCRIPTION	DATE
A	FOR DISCUSSION	OCT 12/23
B	FOR DISCUSSION	NOV 08/23

client
OWNER

project
155 MAIN STREET WATERDOWN, ONTARIO
PROJECT No. 23-124

title
SECOND FLOOR & ROOF PLAN

drawn	TC	checked	CM
date	OCTOBER 2023	scale	AS NOTED
revision number	B	drawing number	5