


1 SITE PLAN  
SCALE: 1:200

GENERAL NOTES		DWG/DETAIL REFERENCE	IDENTIFICATION REFERENCE
1. CONTRACTOR OR OWNER ACTING AS GENERAL CONTRACTOR IS RESPONSIBLE FOR VERIFYING ALL DIMENSIONS ON SITE PRIOR TO PROCEEDING WITH ANY WORK AND REPORT ANY DISCREPANCIES TO THE ARCHITECT. ARCHITECT IS NOT RESPONSIBLE FOR ANY CHANGES TO THE PROJECT, IN LAYOUT OR MATERIALS UNLESS APPROVED BY THE ARCHITECT PRIOR TO THE CHANGE.  2. CONTRACTOR TO OBTAIN WORKER'S COMPENSATION INSURANCE AND REGISTER "NOTICE OF PROJECT" WITH WSIB IN ACCORDANCE WITH LEGISLATION PROVIDE ALL NECESSARY HEALTH AND SAFETY DEVICES AND BARRIERS.  3. CONTRACTOR SHALL OBTAIN ALL NECESSARY PERMITS AND INSPECTIONS AS REQUIRED BY CURRENT LEGISLATION.  4. LINEAR DIMENSIONS INDICATING NEW CONSTRUCTION ARE TO FACE OF THE FINISHED WALL. ALL EXISTING DIMENSIONS PROVIDED ARE TO BE USED AS REFERENCE ONLY.	5. ALL CONSTRUCTION TO BE CARRIED OUT IN ACCORDANCE WITH THE ONTARIO BUILDING CODE 2012 EDITION AND APPLICABLE BYLAWS AND LEGISLATION FOR THE MUNICIPALITY AND PROVINCE.  7. THICKNESS OF CONCRETE BLOCK WALLS SHALL BE AS NOTED ON DRAWINGS. HEIGHTS OF THESE WALLS TO BE US OF ROOF/FLOOR DECK ABOVE. (UNLESS NOTED OTHERWISE) ALL BLOCK WALLS TO HAVE SOLID TOP COURSE AND ARE TO BE Laterally SUPPORTED AT ALL CHASES.  8. WHERE SOUND ATTENUATION BLANKET IS SPECIFIED, APPLY ACOUSTICAL SEALANT TO PARTITION PERIMETER ON BOTH SIDES, TOP & BOTTOM.  9. CONTRACTOR TO PROVIDE SHOP DRAWINGS FOR CONSULTANTS REVIEW PRIOR TO MANUFACTURING FOR ELEVATORS, RAILINGS, STAIRS, DOORS, WINDOWS AND ALL OTHER ITEMS AS LISTED ON STRUCTURAL, MECHANICAL AND ELECTRICAL DRAWINGS.	DWG/DETAIL REFERENCE <div><div>⊗</div><div>XX</div></div> <div>DWG. REF. NO. — DWG. ON PAGE</div> SECTION/DWG REFERENCE <div><div>⊗</div><div>XX</div></div> <div>DWG. REF. NO. — DWG. ON PAGE</div> ELEVATION REFERENCE <div><div>⊗</div><div>AX</div></div> <div>DWG. REF. NO. — DWG. ON PAGE</div>	<div><div>W1</div><div>WINDOW IDENTIFICATION</div></div> <div><div>DOOR IDENTIFICATION</div></div> <div><div>SC1</div><div>SCREEN IDENTIFICATION</div></div> <div><div>W1</div><div>WALL IDENTIFICATION</div></div> <div><div>GRID MARKER</div></div> <div><div>REVISION NUMBER</div></div> <div><div>101</div><div>ROOM NUMBER</div></div> <div><div>⊗</div><div>INTERCONNECTED SMOKE &amp; CO ALARM</div></div>

AREA FOR E-FILE COMMENTS



**CYNTHIA ZAHORUK ARCHITECTS**  
3077 NEW STREET,  
BURLINGTON, ON L7N1M6  
905.331.4480



ONTARIO ASSOCIATION  
OF ARCHITECTS  
CYNTHIA ZAHORUK  
LICENCE  
4489  
ONTARIO ASSOCIATION  
OF ARCHITECTS

NOTES:  
1. THE CONTRACTOR OR PROJECT MANAGER WILL CHECK AND VERIFY ALL DIMENSIONS AND JOB CONDITIONS ON THE JOB AND REPORT ANY DISCREPANCIES TO THE ARCHITECT PRIOR TO THE COMMENCEMENT OF CONSTRUCTION. COORDINATION OF WORK IS THE RESPONSIBILITY OF THE CONTRACTOR OR OWNER/CONTRACTOR.  
2. THIS DRAWING MUST NOT BE USED FOR CONSTRUCTION PURPOSES UNTIL SIGNED BY THE ARCHITECT.  
3. ALL DRAWINGS ARE THE PROPERTY OF THE ARCHITECT AND MAY NOT BE COPIED, REPRODUCED OR ALTERED WITHOUT WRITTEN PERMISSION FROM THE ARCHITECT.  
4. DO NOT SCALE THE DRAWINGS.

DDMMYY	#	REVISION
03/11/2023		ISSUED FOR ZONING COMPLIANCE
19/03/2025		ISSUED FOR REFERENCE
30/04/2025		ISSUED FOR HERITAGE PERMIT


SCALE: AS NOTED  
DRAWN BY: KR/EM  
PRINT DATE: 30/04/2025

235 BOWMAN  
WINDOW REPLACEMENTS  
235 BOWMAN STREET  
HAMILTON ONTARIO

SITE PLAN

SP1.01



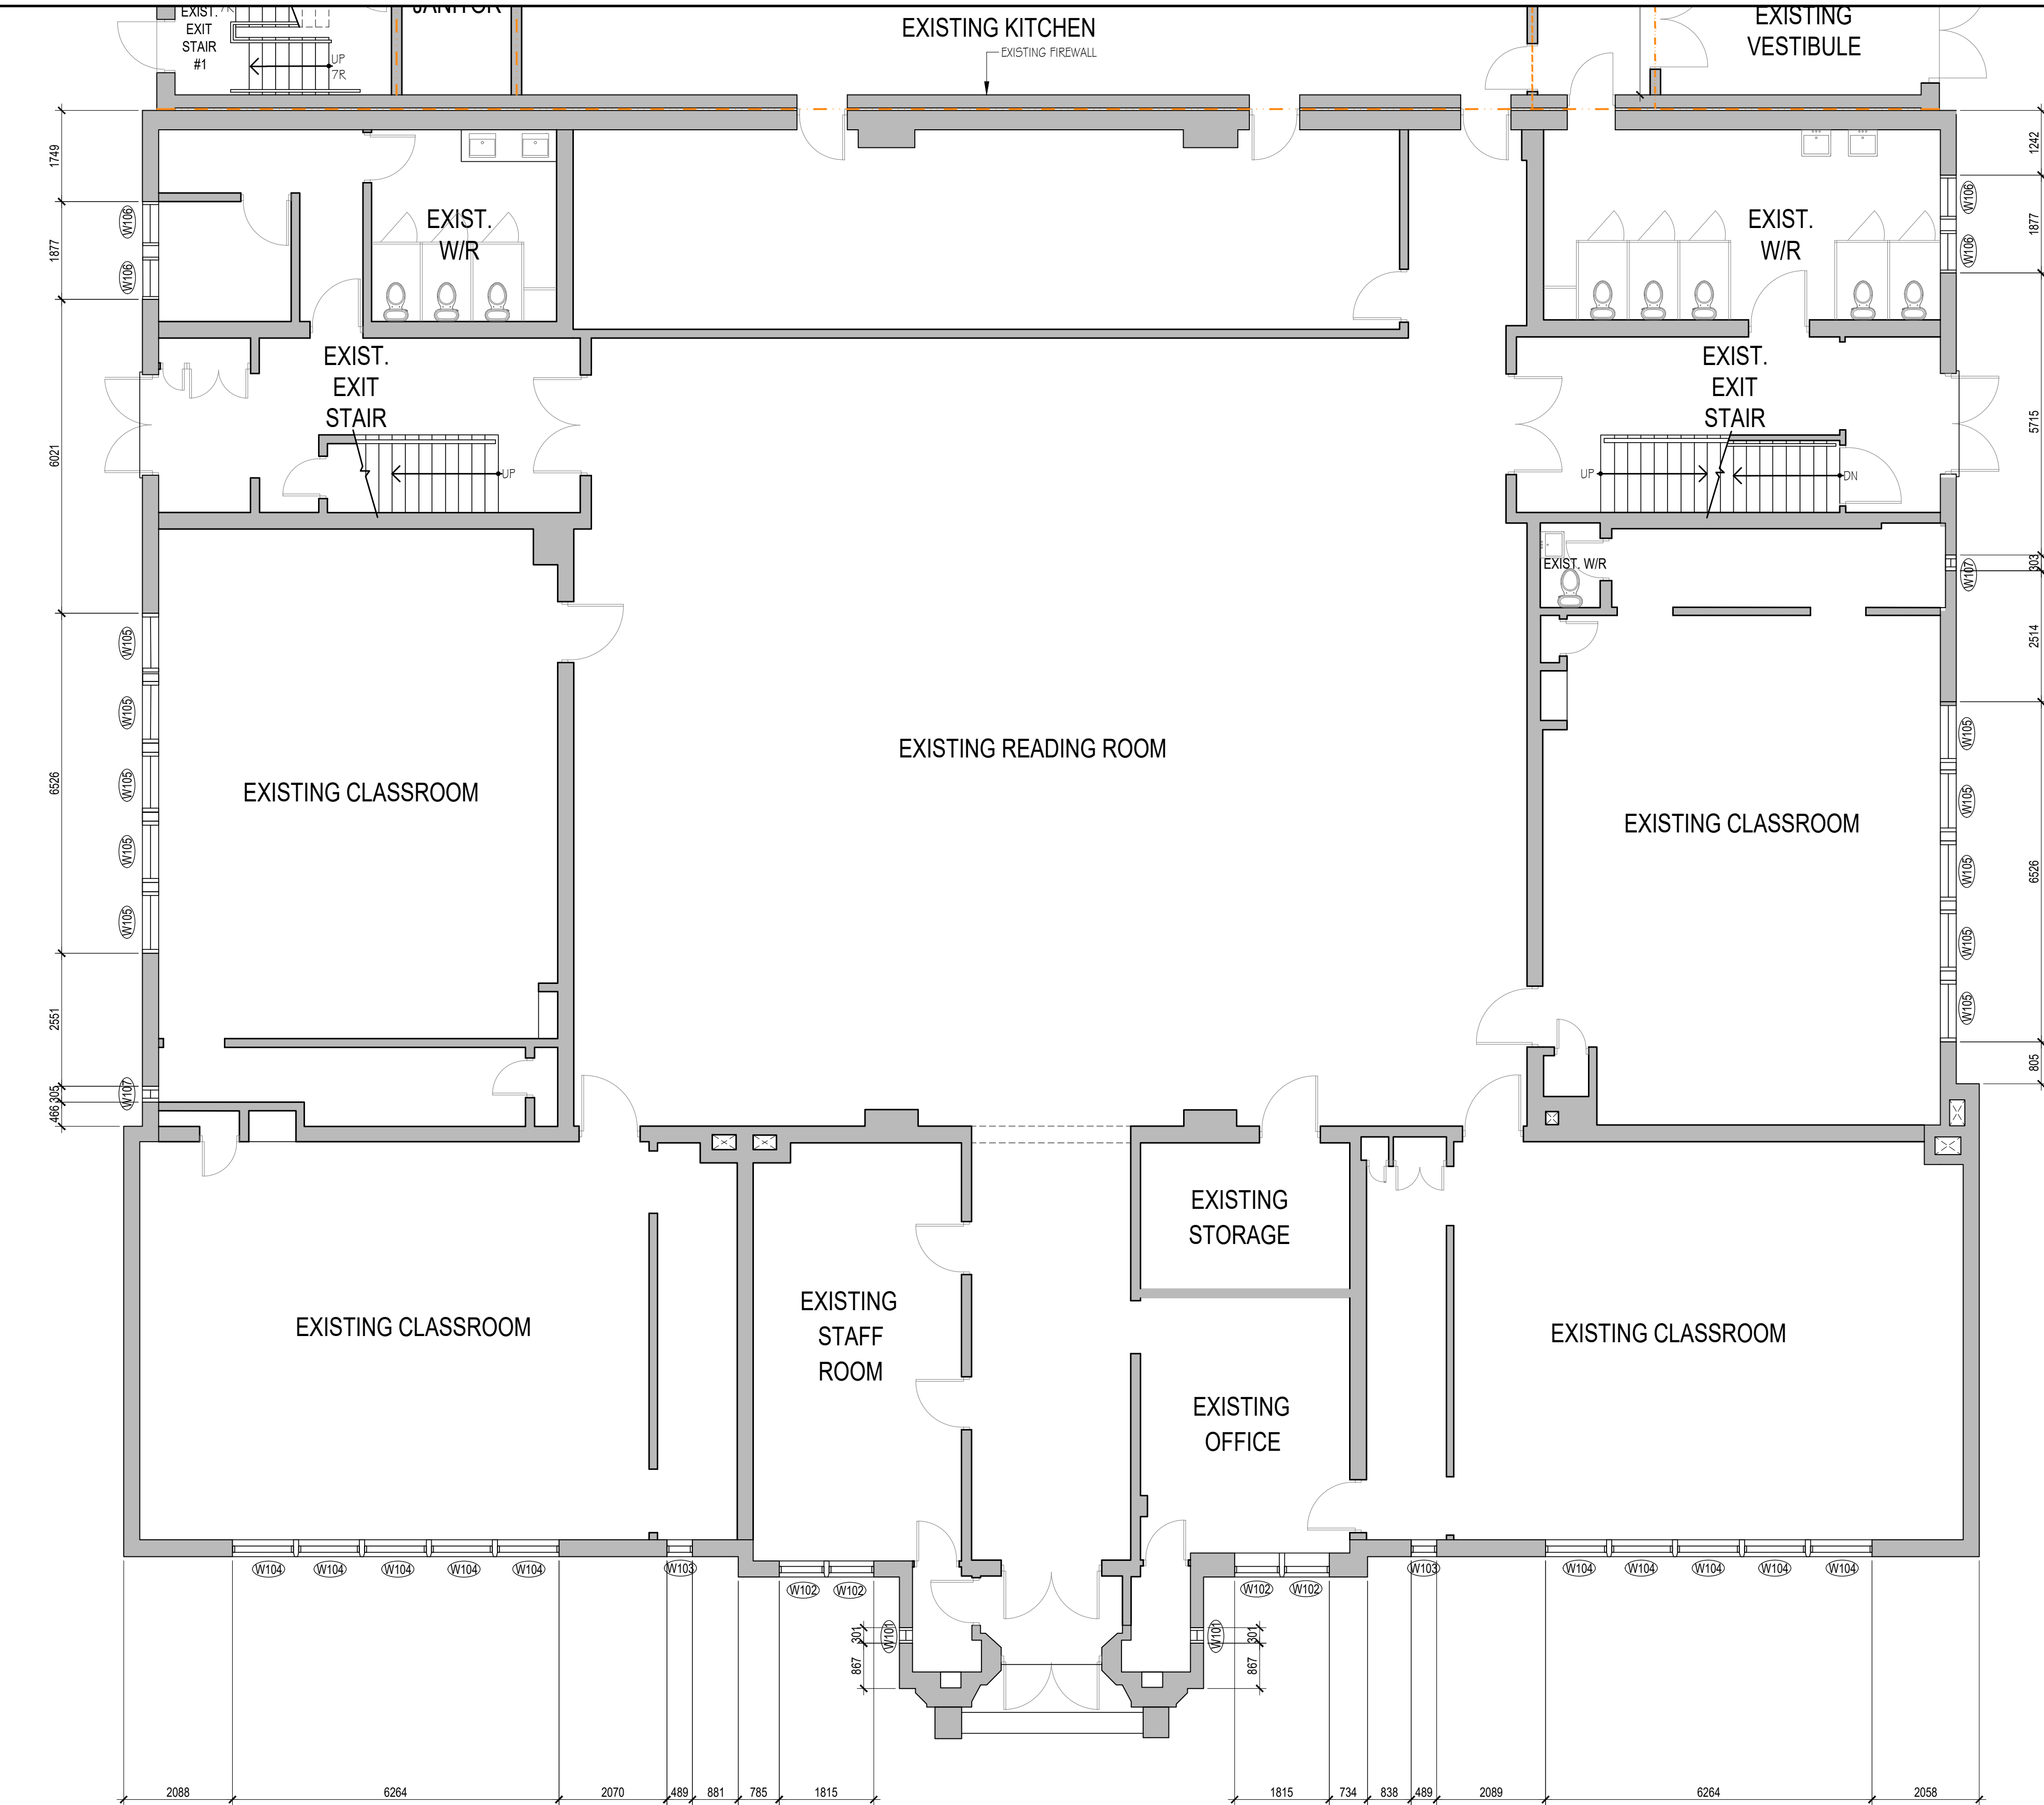

1 EXISTING GROUND FLOOR PLAN  
SCALE: 1:75

## WINDOW SCHEDULE

WINDOW		
NO.	QTY.	SIZE
GROUND FLOOR		
W101	2	301mm(W) x 925mm(H)
W102	4	858mm(W) x 1607mm(H)
W103	2	489mm(W) x 1607mm(H)
W104	10	1173mm(W) x 3117mm(H)
W105	10	1172mm(W) x 3117mm(H)
W106	2	829mm(W) x 1871mm(H)
W107	2	305mm(W) x 1607mm(H)
SECOND FLOOR		
W201	2	1018mm(W) x 689mm(H)
W201A	2	1018mm(W) x 1316mm(H)
W202		NOT IN USE
W203	2	489mm(W) x 1577mm(H)
W204	14	1173mm(W) x 2644mm(H)
W205	10	1172mm(W) x 2644mm(H)
W206	4	752mm(W) x 1060mm(H)
W206A	4	752mm(W) x 1991mm(H)
W207	4	743mm(W) x 1871mm(H)
W208	2	305mm(W) x 1607mm(H)

AREA FOR E-FILE COMMENTS



**CYNTHIA  
ZAHORUK  
ARCHITECTS**

3077 NEW STREET,  
BURLINGTON, ON L7N1M6  
905.331.4480



ONTARIO ASSOCIATION  
OF ARCHITECTS

NOTES:  
1. THE CONTRACTOR OR PROJECT MANAGER WILL CHECK AND VERIFY ALL DIMENSIONS AND JOB CONDITIONS ON THE JOB AND REPORT ANY DISCREPANCIES TO THE ARCHITECT PRIOR TO THE COMMENCEMENT OF CONSTRUCTION. COORDINATION OF WORK IS THE RESPONSIBILITY OF THE CONTRACTOR OR OWNER/CONTRACTOR.  
2. THIS DRAWING MUST NOT BE USED FOR CONSTRUCTION PURPOSES UNTIL SIGNED BY THE ARCHITECT.  
3. ALL DRAWINGS ARE THE PROPERTY OF THE ARCHITECT AND MAY NOT BE COPIED, REPRODUCED OR ALTERED WITHOUT WRITTEN PERMISSION FROM THE ARCHITECT.  
4. DO NOT SCALE THE DRAWINGS.

DDMMYY	#	REVISION
03/11/2023		ISSUED FOR ZONING COMPLIANCE
19/03/2025		ISSUED FOR REFERENCE
30/04/2025		ISSUED FOR HERITAGE PERMIT

SCALE: AS NOTED

DRAWN BY: KR/CZ

PRINT DATE: 30/04/2025

**235 BOWMAN**  
WINDOW REPLACEMENTS  
235 BOWMAN STREET  
HAMILTON ONTARIO

EXISTING  
GROUND FLOOR  
PLAN

**A1.01**

### GENERAL NOTES

1. CONTRACTOR OR OWNER ACTING AS GENERAL CONTRACTOR IS RESPONSIBLE FOR VERIFYING ALL DIMENSIONS ON SITE PRIOR TO PROCEEDING WITH ANY WORK AND REPORT ANY DISCREPANCIES TO THE ARCHITECT. ARCHITECT IS NOT RESPONSIBLE FOR ANY CHANGES TO THE PROJECT, IN LAYOUT OR MATERIALS UNLESS APPROVED BY THE ARCHITECT PRIOR TO THE CHANGE.

2. CONTRACTOR TO OBTAIN WORKER'S COMPENSATION INSURANCE AND REGISTER "NOTICE OF PROJECT" WITH WSIB IN ACCORDANCE WITH LEGISLATION PROVIDE ALL NECESSARY HEALTH AND SAFETY DEVICES AND BARRIERS.

3. CONTRACTOR SHALL OBTAIN ALL NECESSARY PERMITS AND INSPECTIONS AS REQUIRED BY CURRENT LEGISLATION.

4. LINEAR DIMENSIONS INDICATING NEW CONSTRUCTION ARE TO FACE OF THE FINISHED WALL. ALL EXISTING DIMENSIONS PROVIDED ARE TO BE USED AS REFERENCE ONLY.

5. ALL CONSTRUCTION TO BE CARRIED OUT IN ACCORDANCE WITH THE ONTARIO BUILDING CODE 2012 EDITION AND APPLICABLE BYLAWS AND LEGISLATION FOR THE MUNICIPALITY AND PROVINCE.

7. THICKNESS OF CONCRETE BLOCK WALLS SHALL BE AS NOTED ON DRAWINGS. HEIGHTS OF THESE WALLS TO BE US OF ROOF/FLOOR DECK ABOVE. (UNLESS NOTED OTHERWISE) ALL BLOCK WALLS TO HAVE SOLID TOP COURSE AND ARE TO BE LATERALLY SUPPORTED AT ALL CHASES.

8. WHERE SOUND ATTENUATION BLANKET IS SPECIFIED, APPLY ACOUSTICAL SEALANT TO PARTITION PERIMETER ON BOTH SIDES, TOP & BOTTOM.

9. CONTRACTOR TO PROVIDE SHOP DRAWINGS FOR CONSULTANTS REVIEW PRIOR TO MANUFACTURING FOR ELEVATORS, RAILINGS, STAIRS, DOORS, WINDOWS AND ALL OTHER ITEMS AS LISTED ON STRUCTURAL, MECHANICAL AND ELECTRICAL DRAWINGS.

### DWG/DETAIL REFERENCE

DWG/DETAIL REFERENCE  
DWG. REF. NO.  
DWG. ON PAGE

SECTION/DWG REFERENCE  
DWG. REF. NO.  
DWG. ON PAGE

ELEVATION REFERENCE  
DWG. REF. NO.  
DWG. ON PAGE

### IDENTIFICATION REFERENCE

W1 WINDOW IDENTIFICATION  
DOOR IDENTIFICATION  
SC1 SCREEN IDENTIFICATION  
W1 WALL IDENTIFICATION  
GRID MARKER  
REVISION NUMBER  
101 ROOM NUMBER

INTERCONNECTED  
SMOKE & CO ALARM



CYNTHIA  
ZAHORUK  
ARCHITECTS

3077 NEW STREET,  
BURLINGTON, ON L7N1M6  
905.331.4480



ONTARIO ASSOCIATION  
OF ARCHITECTS

NOTES:  
1. THE CONTRACTOR OR PROJECT MANAGER WILL CHECK AND VERIFY ALL DIMENSIONS AND JOB CONDITIONS ON THE JOB AND REPORT ANY DISCREPANCIES TO THE ARCHITECT PRIOR TO THE COMMENCEMENT OF CONSTRUCTION. COORDINATION OF WORK IS THE RESPONSIBILITY OF THE CONTRACTOR OR OWNER/CONTRACTOR.  
2. THIS DRAWING MUST NOT BE USED FOR CONSTRUCTION PURPOSES UNTIL SIGNED BY THE ARCHITECT.  
3. ALL DRAWINGS ARE THE PROPERTY OF THE ARCHITECT AND MAY NOT BE COPIED, REPRODUCED OR ALTERED WITHOUT WRITTEN PERMISSION FROM THE ARCHITECT.  
4. DO NOT SCALE THE DRAWINGS.


DDMMYY	#	REVISION
03/11/2023		ISSUED FOR ZONING COMPLIANCE
19/03/2025		ISSUED FOR REFERENCE
30/04/2025		ISSUED FOR HERITAGE PERMIT

SCALE:	AS NOTED
DRAWN BY:	KR/CZ
PRINT DATE:	30/04/2025

235 BOWMAN  
WINDOW REPLACEMENTS  
235 BOWMAN STREET  
HAMILTON ONTARIO




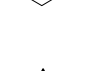
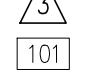


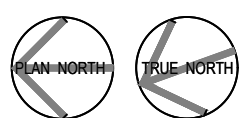


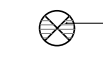
EXISTING SECOND  
FLOOR PLAN

A1.02




# EXISTING SECOND FLOOR PLAN


SCALE: 1:75

GENERAL NOTES		DWG/DETAIL REFERENCE	IDENTIFICATION REFERENCE
1. CONTRACTOR OR OWNER ACTING AS GENERAL CONTRACTOR IS RESPONSIBLE FOR VERIFYING ALL DIMENSIONS ON SITE PRIOR TO PROCEEDING WITH ANY WORK AND REPORT ANY DISCREPANCIES TO THE ARCHITECT. ARCHITECT IS NOT RESPONSIBLE FOR ANY CHANGES TO THE PROJECT, IN LAYOUT OR MATERIALS UNLESS APPROVED BY THE ARCHITECT PRIOR TO THE CHANGE.  2. CONTRACTOR TO OBTAIN WORKER'S COMPENSATION INSURANCE AND REGISTER "NOTICE OF PROJECT" WITH WSIB IN ACCORDANCE WITH LEGISLATION. PROVIDE ALL NECESSARY HEALTH AND SAFETY DEVICES AND BARRIERS.  3. CONTRACTOR SHALL OBTAIN ALL NECESSARY PERMITS AND INSPECTIONS AS REQUIRED BY CURRENT LEGISLATION.  4. LINEAR DIMENSIONS INDICATING NEW CONSTRUCTION ARE TO FACE OF THE FINISHED WALL. ALL EXISTING DIMENSIONS PROVIDED ARE TO BE USED AS REFERENCE ONLY.	5. ALL CONSTRUCTION TO BE CARRIED OUT IN ACCORDANCE WITH THE ONTARIO BUILDING CODE 2012 EDITION AND APPLICABLE BYLAWS AND LEGISLATION FOR THE MUNICIPALITY AND PROVINCE.  7. THICKNESS OF CONCRETE BLOCK WALLS SHALL BE AS NOTED ON DRAWINGS. HEIGHTS OF THESE WALLS TO BE U/S OF ROOF/FLOOR DECK ABOVE. (UNLESS NOTED OTHERWISE) ALL BLOCK WALLS TO HAVE SOLID TOP COURSE AND ARE TO BE Laterally SUPPORTED AT ALL CHASES.  8. WHERE SOUND ATTENUATION BLANKET IS SPECIFIED, APPLY ACOUSTICAL SEALANT TO PARTITION PERIMETER ON BOTH SIDES, TOP & BOTTOM.  9. CONTRACTOR TO PROVIDE SHOP DRAWINGS FOR CONSULTANTS REVIEW PRIOR TO MANUFACTURING FOR ELEVATORS, RAILINGS, STAIRS, DOORS, WINDOWS AND ALL OTHER ITEMS AS LISTED ON STRUCTURAL, MECHANICAL AND ELECTRICAL DRAWINGS.	DWG/DETAIL REFERENCE  DWG. REF. NO. — DWG. ON PAGE	 WINDOW IDENTIFICATION  DOOR IDENTIFICATION  SCREEN IDENTIFICATION  WALL IDENTIFICATION  GRID MARKER  REVISION NUMBER  ROOM NUMBER
		SECTION/DWG REFERENCE  DWG. REF. NO. — DWG. ON PAGE	
		ELEVATION REFERENCE  DWG. REF. NO. — DWG. ON PAGE	 INTERCONNECTED SMOKE & CO ALARM




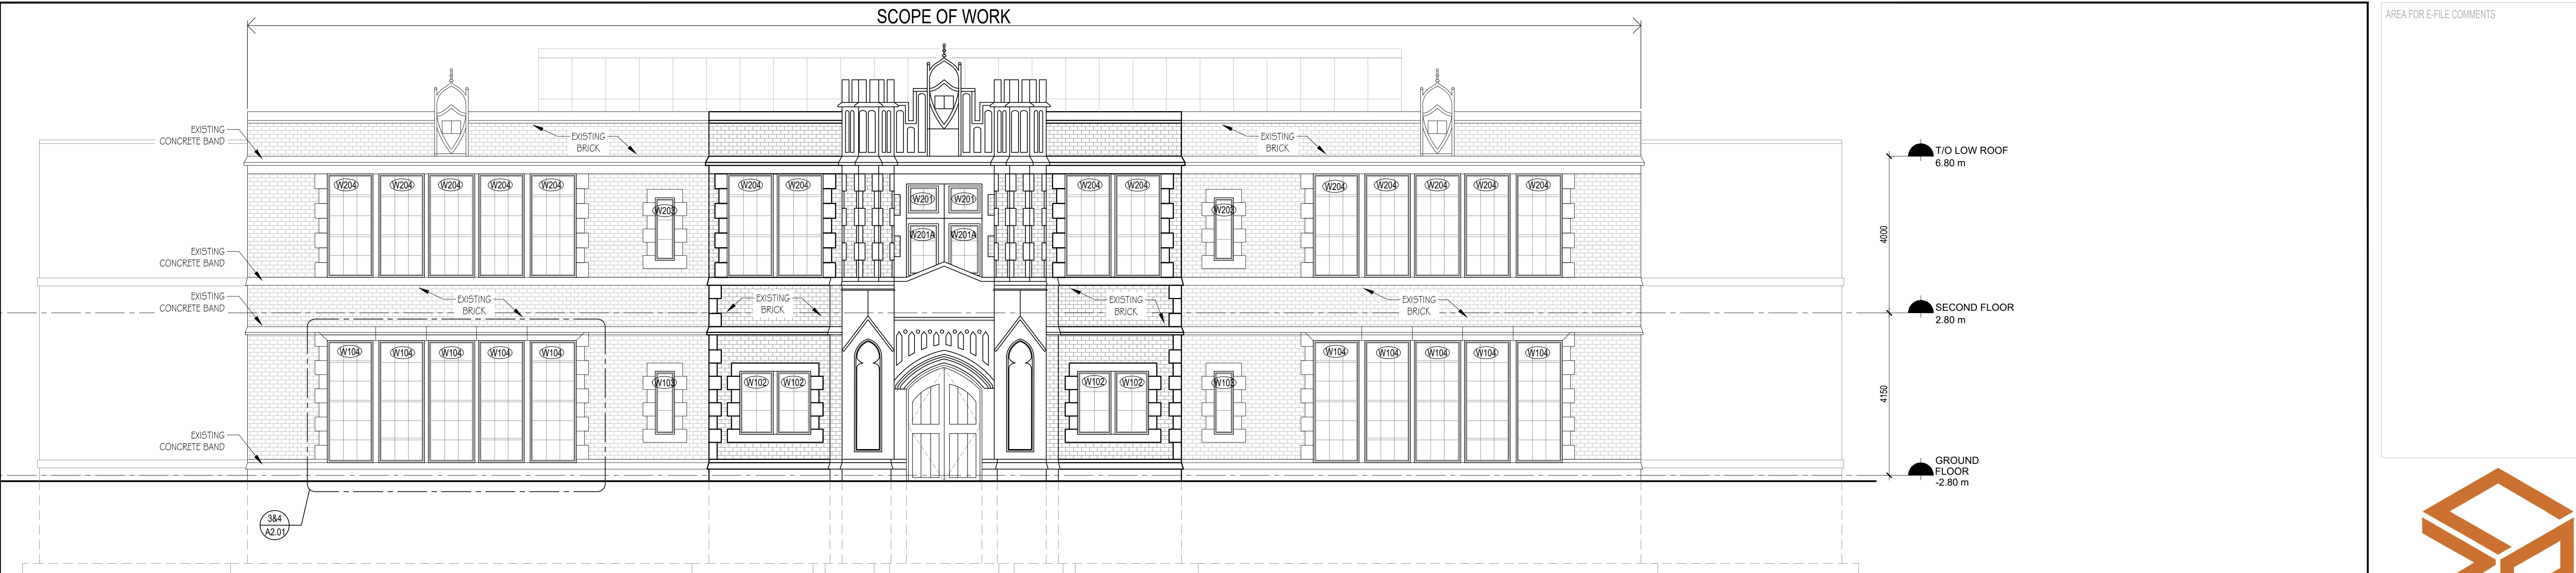

1 WEST ELEVATION (FRONT) - EXISTING  
SCALE: 1:75

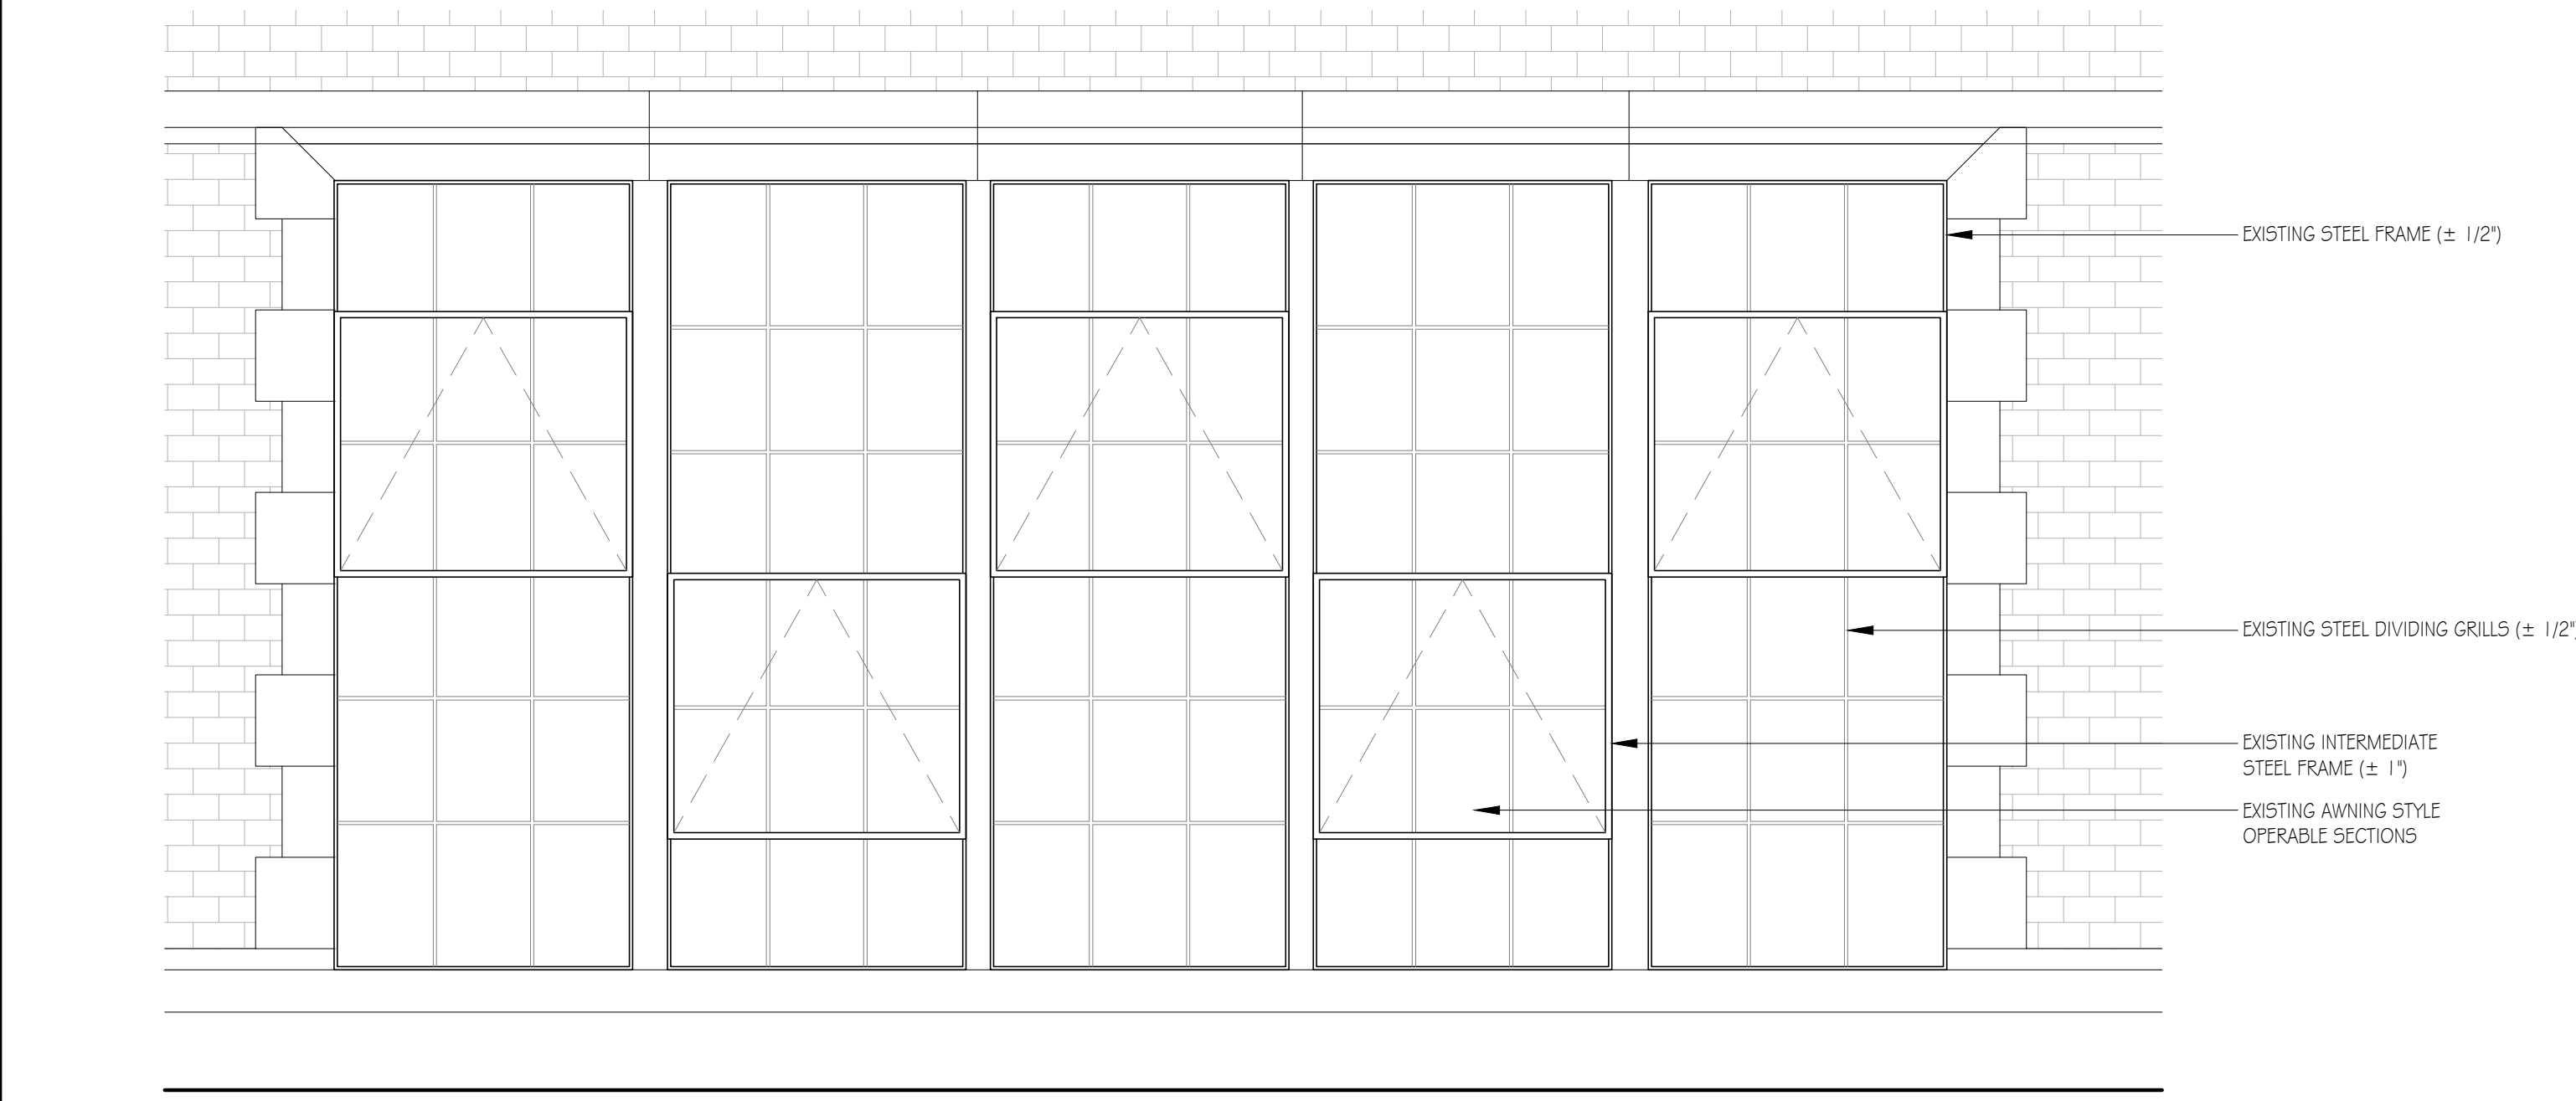

2 EXISTING WINDOW ELEVATION - EXISTING HERITAGE WINDOWS  
SCALE: 1:25

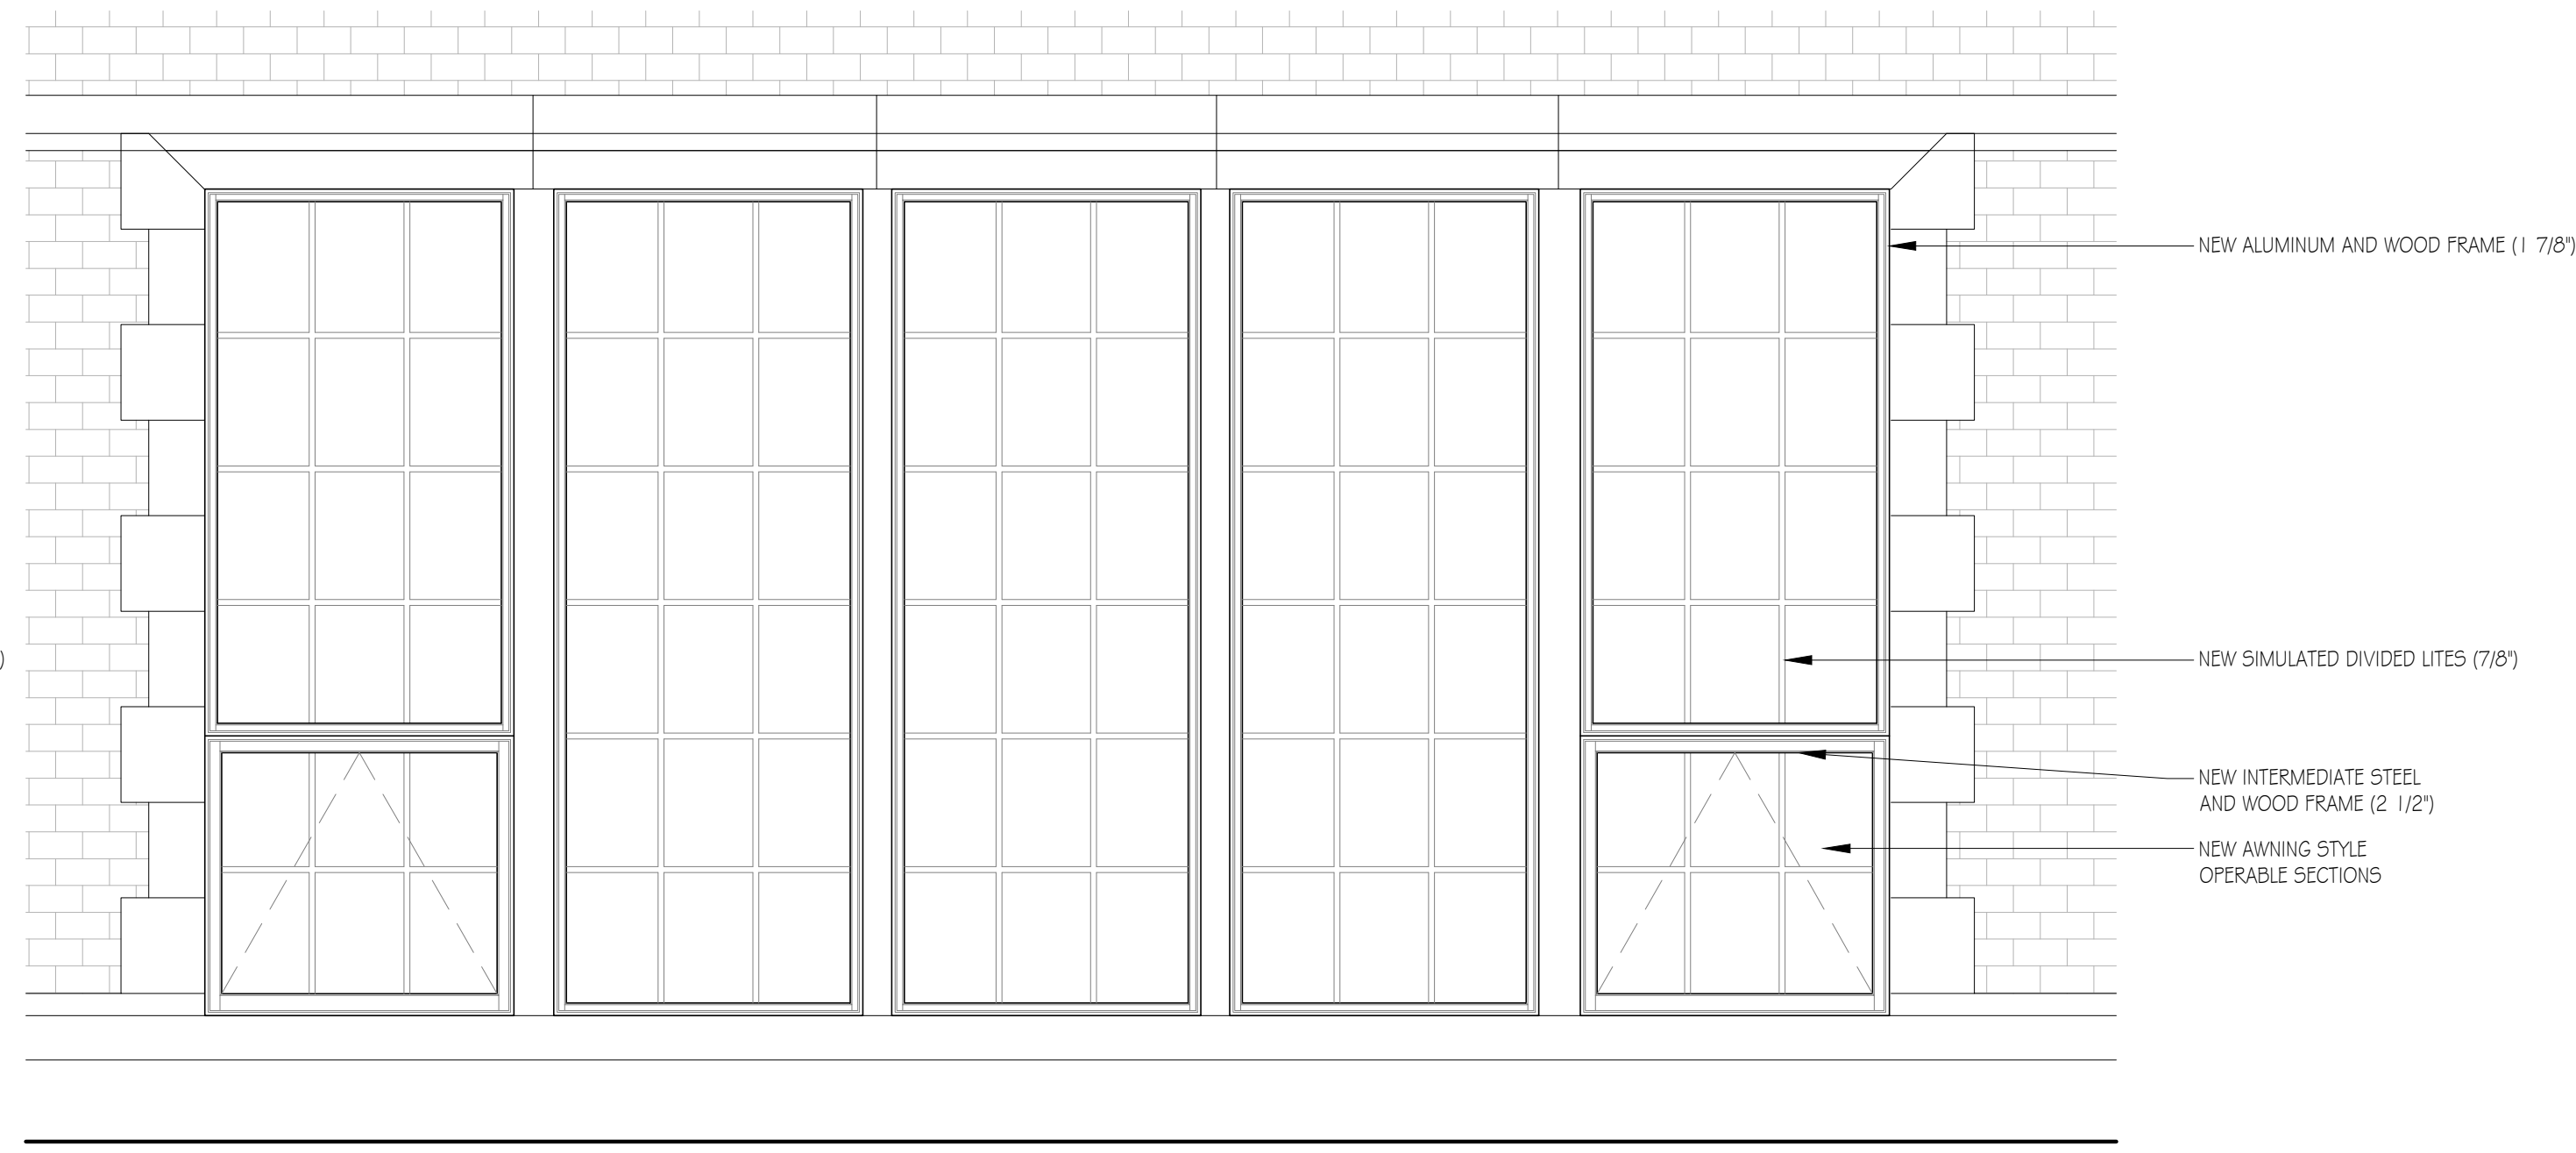

3 PROPOSED WINDOW ELEVATION - PROPOSED NEW WINDOWS  
SCALE: 1:25

AREA FOR E-FILE COMMENTS



NOTES:  
1. THE CONTRACTOR OR PROJECT MANAGER WILL CHECK AND VERIFY ALL DIMENSIONS AND JOB CONDITIONS ON THE JOB AND REPORT ANY DISCREPANCIES TO THE ARCHITECT PRIOR TO THE COMMENCEMENT OF CONSTRUCTION. COORDINATION OF WORK IS THE RESPONSIBILITY OF THE CONTRACTOR OR OWNER/CONTRACTOR.  
2. THIS DRAWING MUST NOT BE USED FOR CONSTRUCTION PURPOSES UNTIL SIGNED BY THE ARCHITECT.  
3. ALL DRAWINGS ARE THE PROPERTY OF THE ARCHITECT AND MAY NOT BE COPIED, REPRODUCED OR ALTERED WITHOUT WRITTEN PERMISSION FROM THE ARCHITECT.  
4. DO NOT SCALE THE DRAWINGS.

DDMMYY	#	REVISION
03/11/2023	1	ISSUED FOR ZONING COMPLIANCE
19/03/2025	2	ISSUED FOR REFERENCE
30/04/2025	3	ISSUED FOR HERITAGE PERMIT

SCALE:	AS NOTED
DRAWN BY:	KR/EM
PRINT DATE:	30/04/2025

235 BOWMAN  
WINDOW REPLACEMENTS  
235 BOWMAN STREET  
HAMILTON ONTARIO

WEST AND NORTH ELEVATIONS

A2.02



**CYNTHIA  
ZAHORUK  
ARCHITECTS**

3077 NEW STREET,  
BURLINGTON, ON L7N1M6  
905.331.4480



ONTARIO ASSOCIATION  
OF ARCHITECTS

NOTES:  
1. THE CONTRACTOR OR PROJECT MANAGER WILL CHECK AND VERIFY ALL DIMENSIONS AND JOB CONDITIONS ON THE JOB AND REPORT ANY DISCREPANCIES TO THE ARCHITECT PRIOR TO THE COMMENCEMENT OF CONSTRUCTION. COORDINATION OF WORK IS THE RESPONSIBILITY OF THE CONTRACTOR OR OWNER/CONTRACTOR.  
2. THIS DRAWING MUST NOT BE USED FOR CONSTRUCTION PURPOSES UNTIL SIGNED BY THE ARCHITECT.  
3. ALL DRAWINGS ARE THE PROPERTY OF THE ARCHITECT AND MAY NOT BE COPIED, REPRODUCED OR ALTERED WITHOUT WRITTEN PERMISSION FROM THE ARCHITECT.  
4. DO NOT SCALE THE DRAWINGS.

DDMMYY	#	REVISION
03/11/2023		ISSUED FOR ZONING COMPLIANCE
19/03/2025		ISSUED FOR REFERENCE
30/04/2025		ISSUED FOR HERITAGE PERMIT

SCALE: AS NOTED

DRAWN BY: KR/CZ

PRINT DATE: 30/04/2025

**235 BOWMAN**

WINDOW REPLACEMENTS  
235 BOWMAN STREET  
HAMILTON ONTARIO

EAST AND SOUTH  
ELEVATIONS

**A2.01**



**4 NORTH ELEVATION (SIDE) - EXISTING**

SCALE: 1:75



**2 SOUTH ELEVATION (SIDE) - EXISTING**

SCALE: 1:75