


Prop. No. 23041 Date Iss. 23/04/11 Date Rev. R/L/J/D Issue AUGUST 2013	PROPOSED TOWNHOUS DEVELOPMENT AT 1042 - 1050 WEST 5TH STREET ANKUR PATEL 1042 - 1050 WEST 5TH STREET		LINTACK ARCHITECTS INCORPORATED

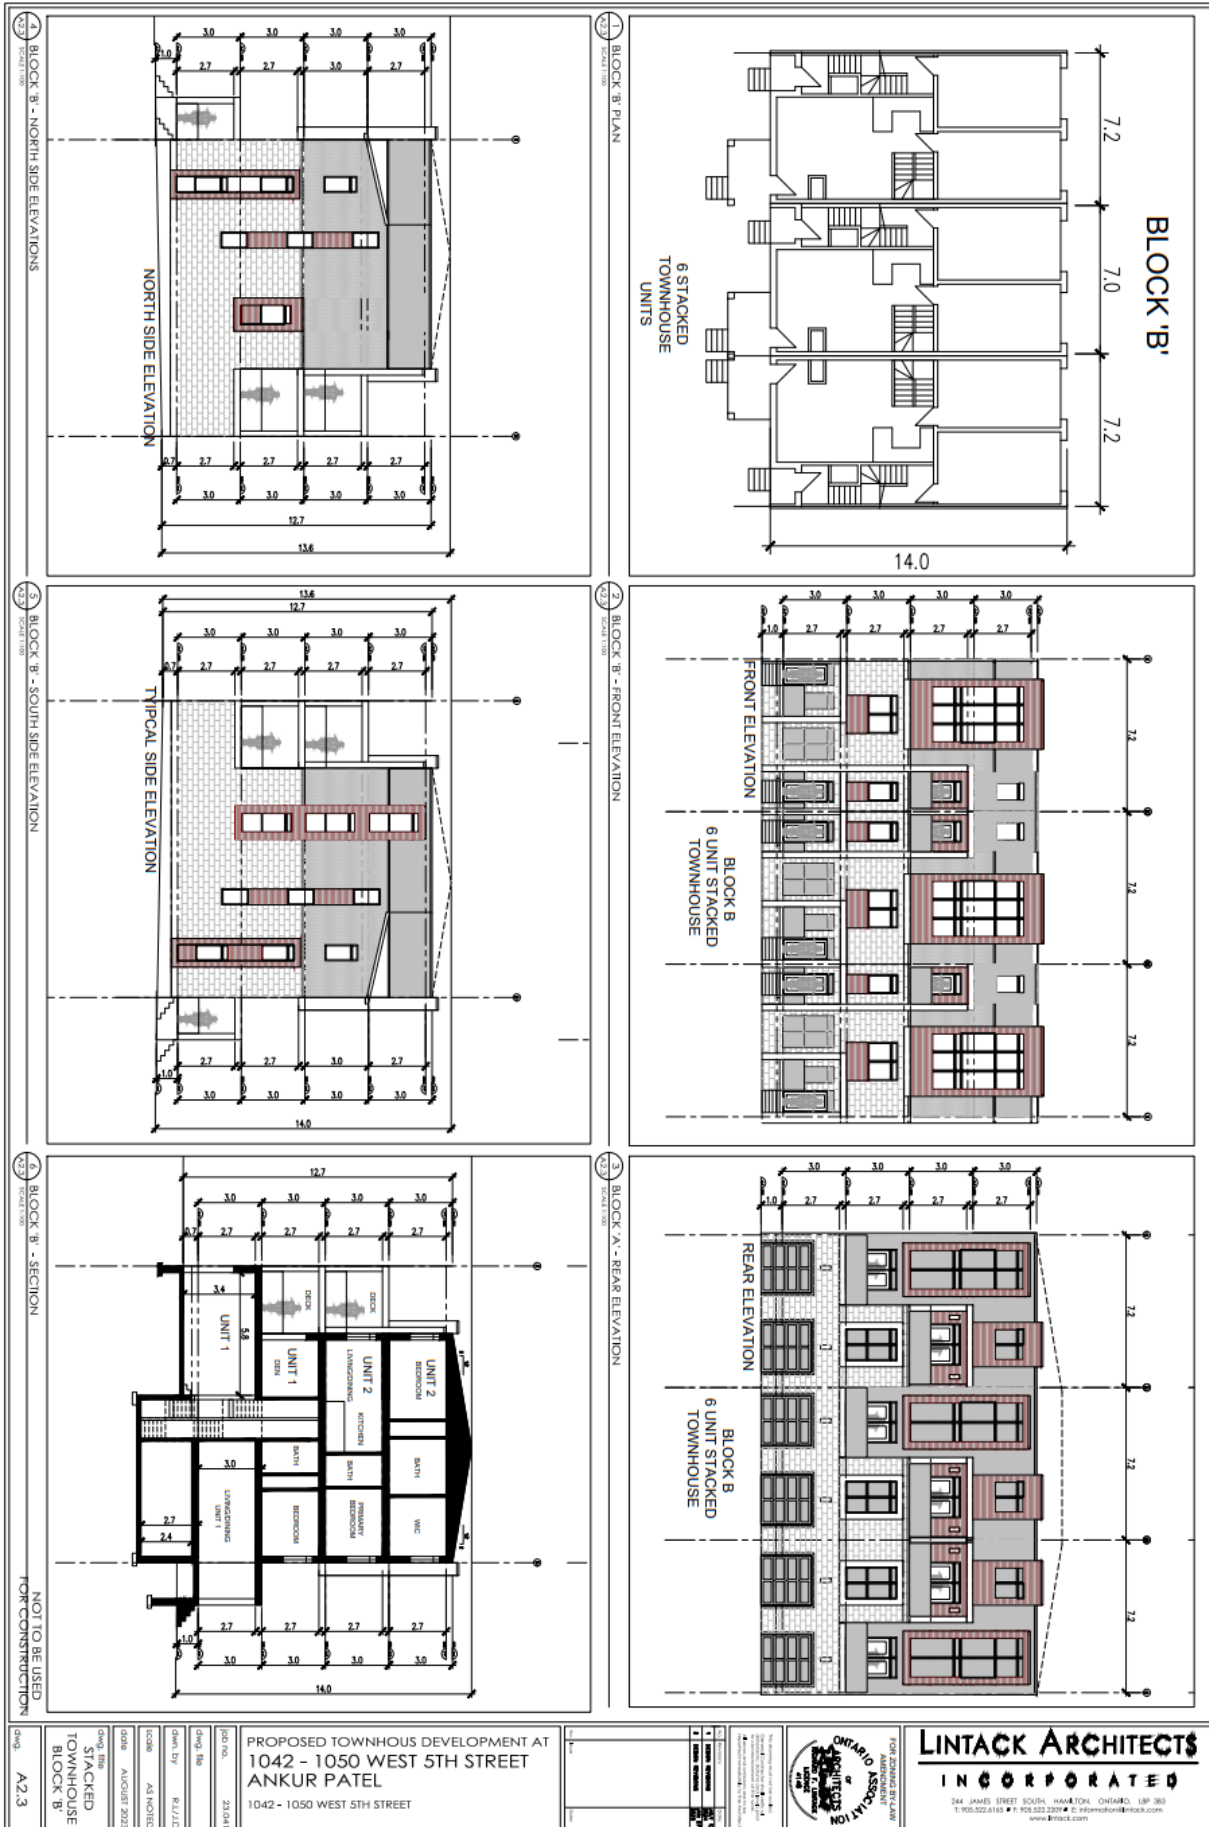


<p>001/00 2019/41</p> <p>Eng. No. 2019/41</p> <p>Drawn By R.J.L./D</p> <p>Scale AS NOTED</p> <p>Date AUGUST 2023</p> <p>Project STACKED TOWNHOUSE BLOCK 'B'</p>	<p>PROPOSED TOWNHOUSE DEVELOPMENT AT 1042 - 1050 WEST 5TH STREET ANKUR PATEL</p> <p>1042 - 1050 WEST 5TH STREET</p>	<p>ONTARIO ASSOCIATION OF ARCHITECTS</p> <p>FOR ZONING BY-LAW</p>	<p>LINTACK ARCHITECTS INCORPORATED</p> <p>244 JAMES STREET SOUTH, HAMILTON, ONTARIO, L8P 3B5 T: 905.522.6164 • F: 905.522.3299 • info@lntack.com • www.lntack.com</p>
---	---	---	--



PROPOSED TOWNHOUSE DEVELOPMENT AT
1042 - 1050 WEST 5TH STREET
ANKUR PATEL
1042 - 1050 WEST 5TH STREET


DATE: 2024.04.11
DRAWN BY: R.L.J.L.D.
CHECKED BY: A.S. NOTARIO
DATE: AUGUST 2023

FOR ZONING BY-LAW
1042 - 1050 WEST 5TH STREET
LINTACK ARCHITECTS INCORPORATED

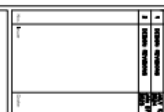

244 JAMES STREET SOUTH, HAMILTON, ONTARIO, L8P 3K5
T: 905.522.4165 F: 905.522.2207 E: info@lntack.com
www.lntack.com

LINTACK ARCHITECTS
INCORPORATED

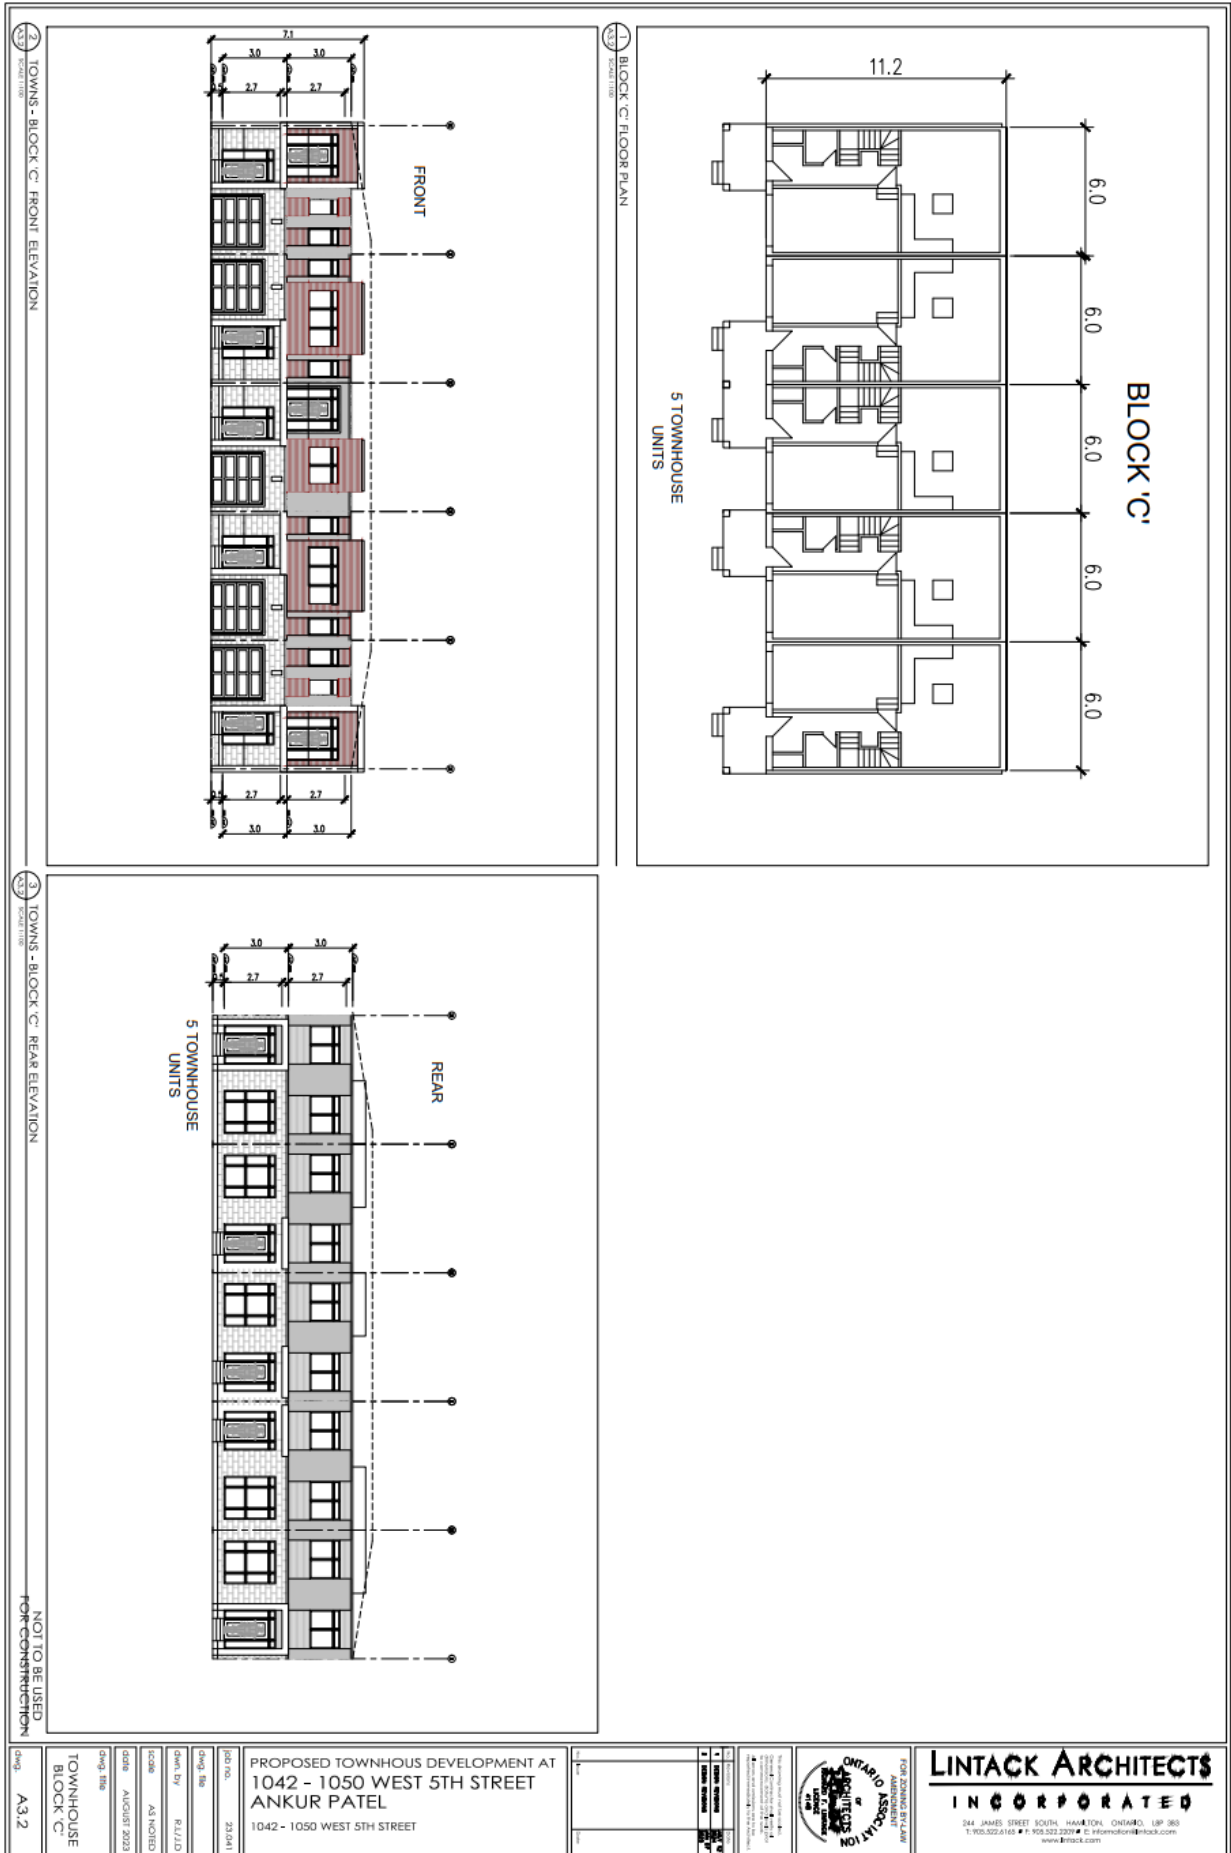

2 TOWNH - BLOCK 'C' FRONT ELEVATION
SCALE: 1/8\"/>

1 BLOCK 'C' FLOOR PLAN
SCALE: 1/8\"/>

3 TOWNH - BLOCK 'C' REAR ELEVATION
SCALE: 1/8\"/>

NOT TO BE USED FOR CONSTRUCTION

DATE	23/04/11
DRAWN BY	R.L./J.D.
CHECKED BY	A.S. HORTON
DATE	AUGUST 2023
DWG. NO.	
TOWNHOUSE BLOCK 'C'	
A3.2	

PROPOSED TOWNHOUSE DEVELOPMENT AT
1042 - 1050 WEST 5TH STREET
ANKUR PATEL
1042 - 1050 WEST 5TH STREET

DATE	23/04/11
DRAWN BY	R.L./J.D.
CHECKED BY	A.S. HORTON
DATE	AUGUST 2023
DWG. NO.	
TOWNHOUSE BLOCK 'C'	
A3.2	



LINTACK ARCHITECTS INCORPORATED
 244 JAMES STREET SOUTH, MARKHAM, ONTARIO, L3R 9K5
 T: 905.522.6165 • F: 905.522.2329 • E: info@lntack.com
 www.lntack.com

