

INTERSECTION CONTROL LIST

Public Works Committee - October 7, 2013

Public Works Department
 Corporate Assets & Strategic Planning Division, Energy, Fleet & Traffic ~ Traffic Operations & Engineering Section

RECOMMENDATION:

That the appropriate By-law be presented to Council to provide traffic control as follows:

Recommended	Intersection		Stop Direction		Class	Location / Comments / Petition	Ward
	Street 1	Street 2	Existing	Requested			
	Section "E" Hamilton						
(a)	East 12 th Street	Brucedale Avenue	EB & WB	NB & SB	B	East of Upper Wellington Street, north of Fennell Avenue	7
(b)	Eldorado Court	Montcalm Drive	NC	EB	A	High School parking and sightlines	8
(c)							

That Committee provide direction in regard to the following stop controls:

Not Recommended	Intersection		Stop Direction		Class	Location / Comments / Petition	Ward
	Street 1	Street 2	Existing	Requested			
(a)							
(b)							
(c)							
(d)							

Legend

No Control Existing (New Subdivision) - **NC**

Intersection Class: **A** - Local/Local **B** - Local/Collector **C** - Collector/Collector

Authority: Item: Name of Committee
Report:
CM: Date

Bill No.

CITY OF HAMILTON

BY-LAW NO. 13-

**To Amend By-law No. 01-215
Being a By-law To Regulate Traffic**

WHEREAS sections 8, 9 and 10 of the Municipal Act, 2001, S.O. 2001, c. 25, authorize the City of Hamilton to pass by-laws as necessary or desirable for the public and municipal purposes, and in particular paragraphs 4 through 8 of subsection 10(2) authorize by-laws respecting: assets of the municipality, the economic, social and environmental well-being of the municipality; health, safety and well-being of persons; the provision of any service or thing that it considers necessary or desirable for the public; and the protection of persons and property;

AND WHEREAS on the 18th day of September, 2001, the Council of the City of Hamilton enacted By-law No. 01-215 to regulate traffic;

AND WHEREAS it is necessary to amend By-law No. 01-215.

NOW THEREFORE the Council of the City of Hamilton enacts as follows:


1. Schedule 5 (Stop Control) of By-law No. 01-215, as amended, is hereby further amended by adding to Section "E" (Hamilton) thereof the following items, namely:

"East 12 th Street	Northbound/Southbound	Brucedale Avenue
Eldorado Court	Eastbound	Montcalm Drive"
2. Subject to the amendments made in this By-law, in all other respects, By-law No. 01-215, including all Schedules thereto, as amended, is hereby confirmed unchanged.
3. This By-law shall come into force and take effect on the date of its passing and enactment.


PASSED and ENACTED this _____ day of _____, 2013.

R. Bratina
Mayor

Rose Caterini
City Clerk

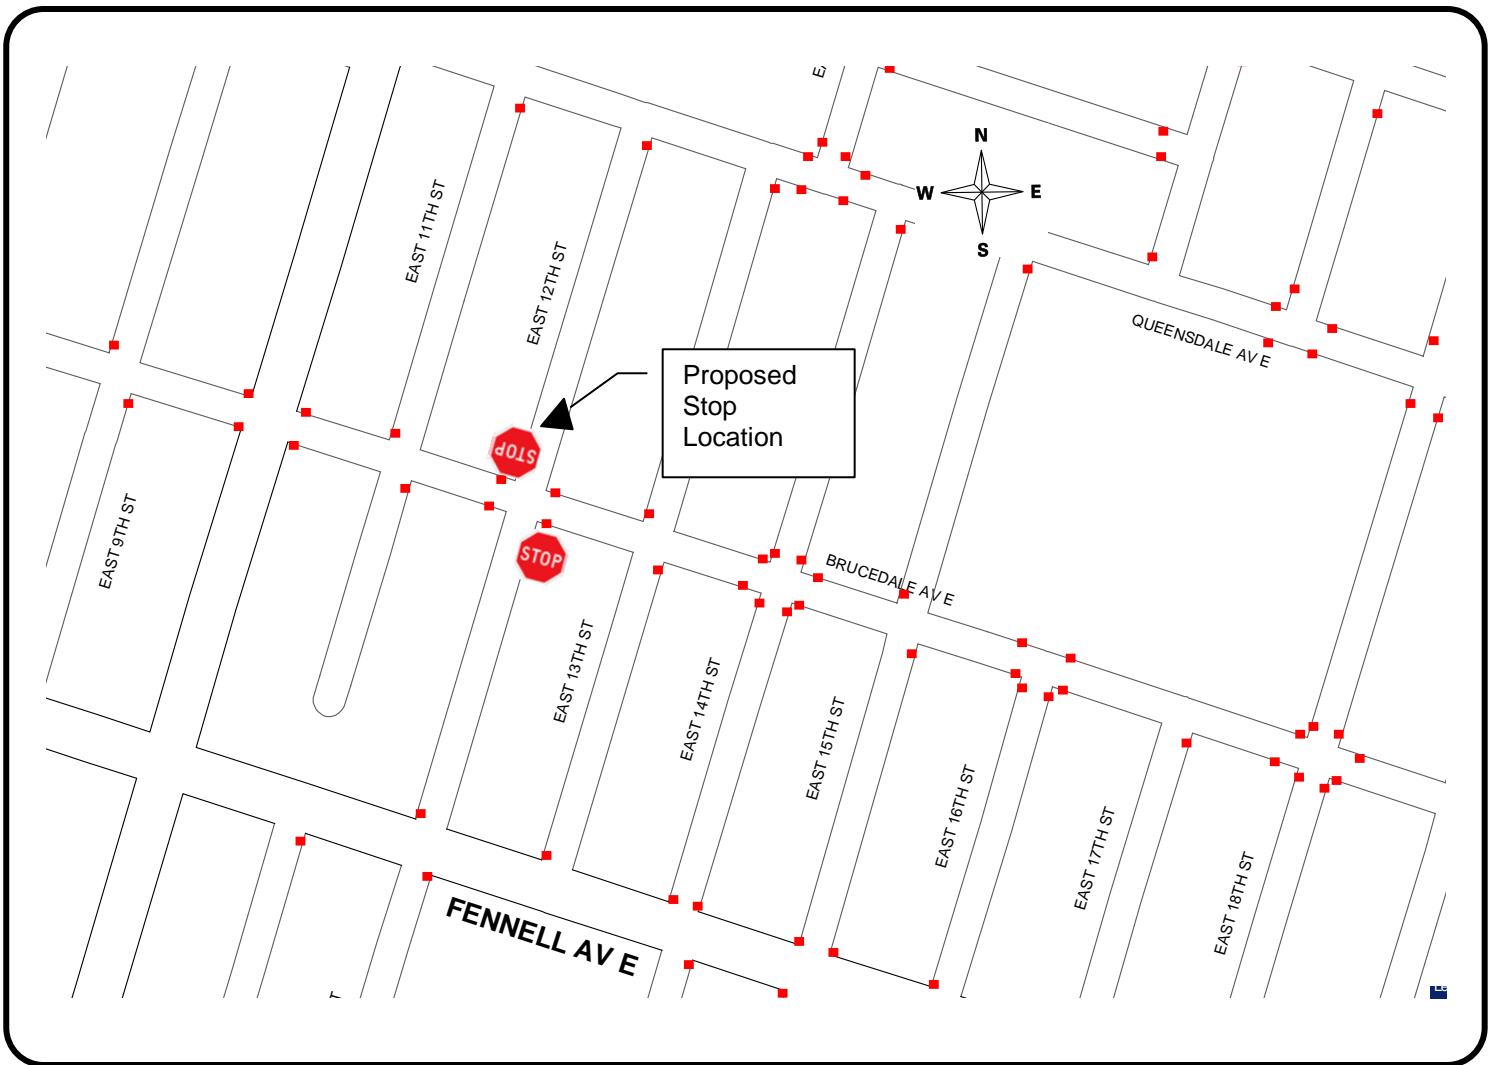

KEY MAP

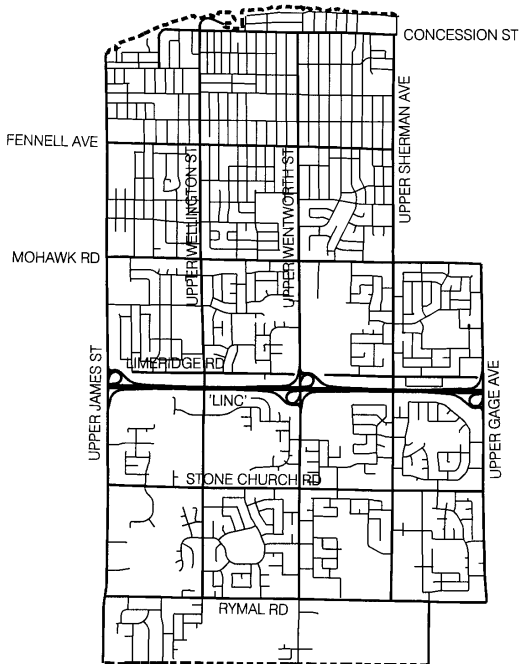

**HAMILTON
WARD 7**



LOCATION PLAN

PROPOSED STOP CONTROL:

**East 12th Street at
Brucedale Avenue**


Corporate Assets & Strategic Planning
PUBLIC WORKS DEPARTMENT

LEGEND


- EXISTING STOP
- PROPOSED STOP

SCALE
NOT TO SCALE

DATE
October 7th, 2013

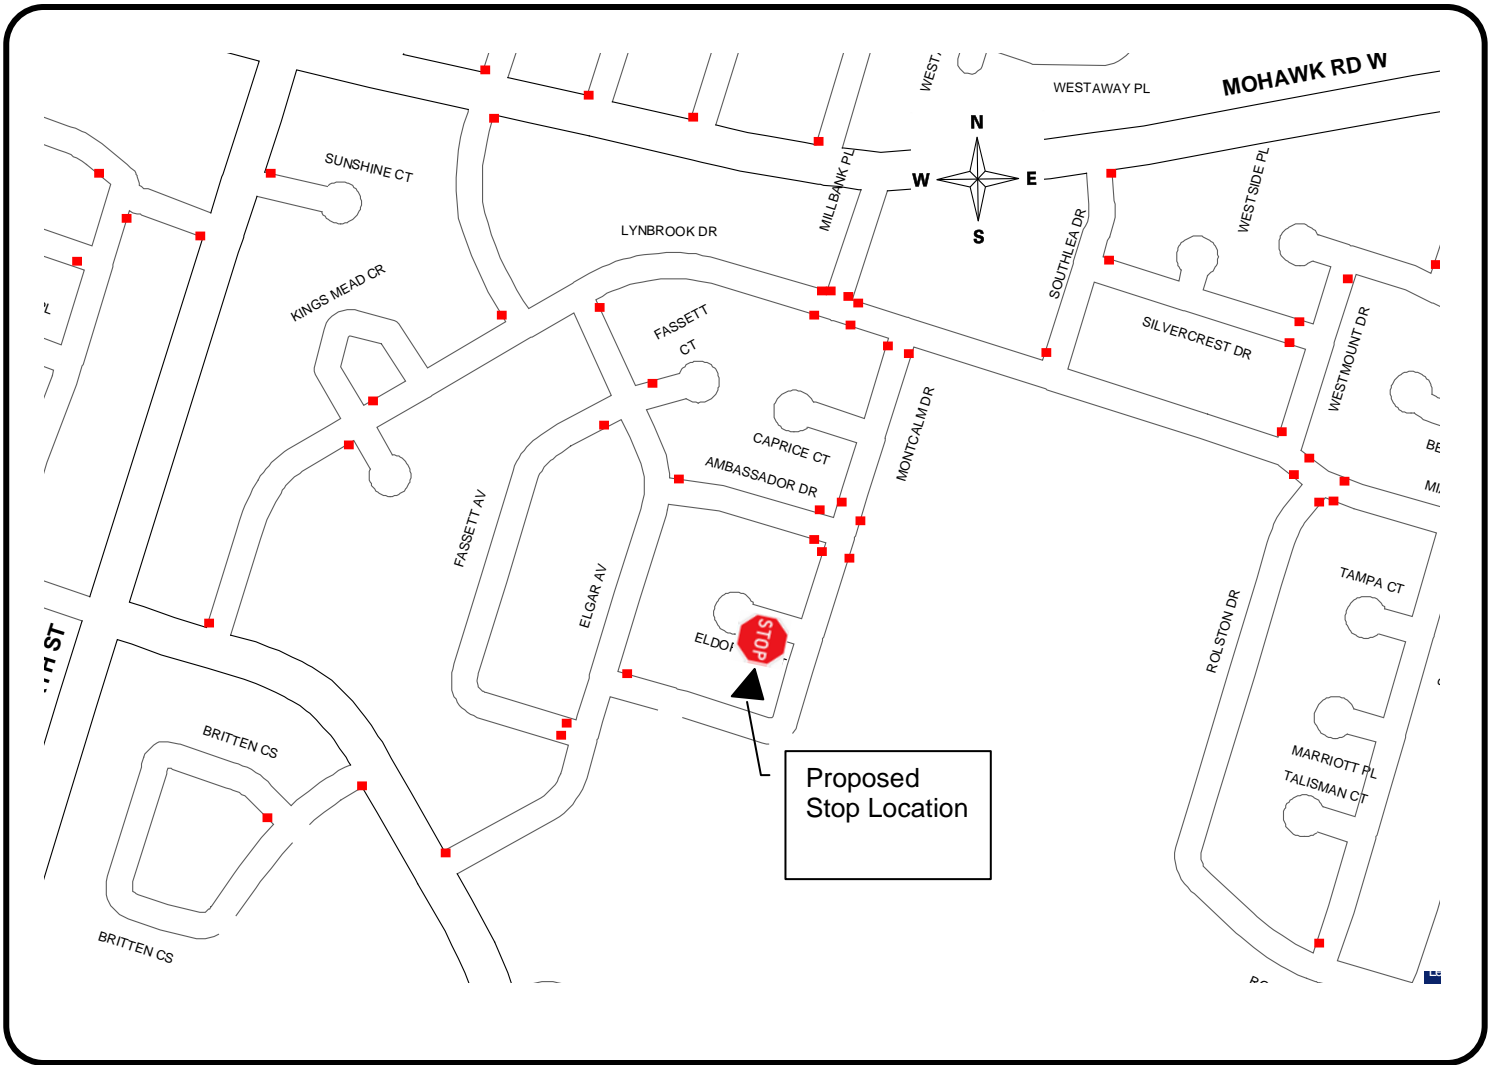

KEY MAP

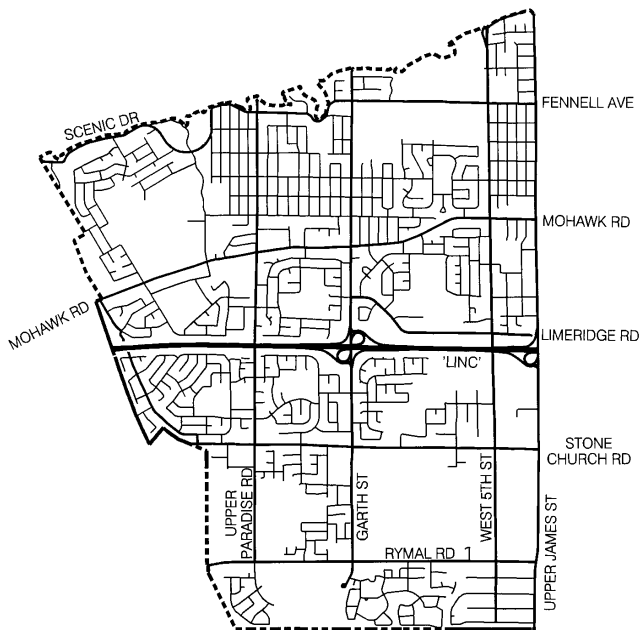

**HAMILTON
WARD 8**



LOCATION PLAN

PROPOSED STOP CONTROL:

**Eldorado Court at
Mountcalm Drive**

Corporate Assets & Strategic Planning
PUBLIC WORKS DEPARTMENT

LEGEND

- EXISTING STOP
- PROPOSED STOP

SCALE
NOT TO SCALE

DATE
October 7th, 2013