



Proposed Detached Elevation

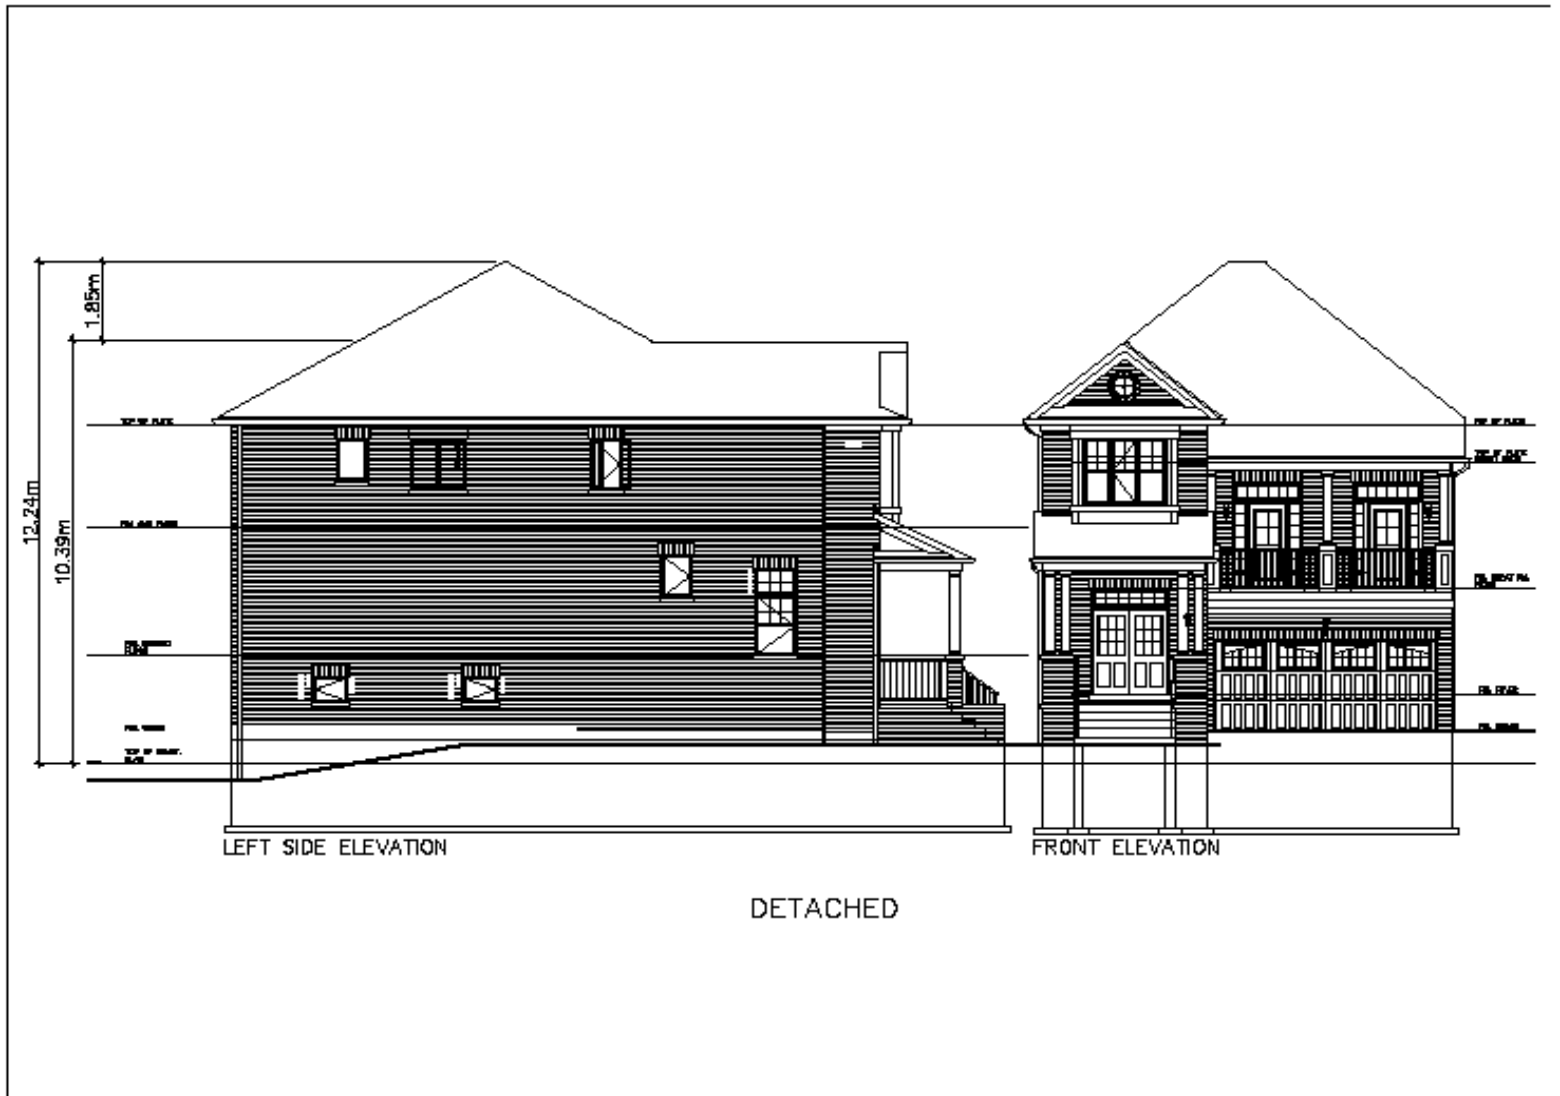


Proposed Rear Lane Townhouse Elevation

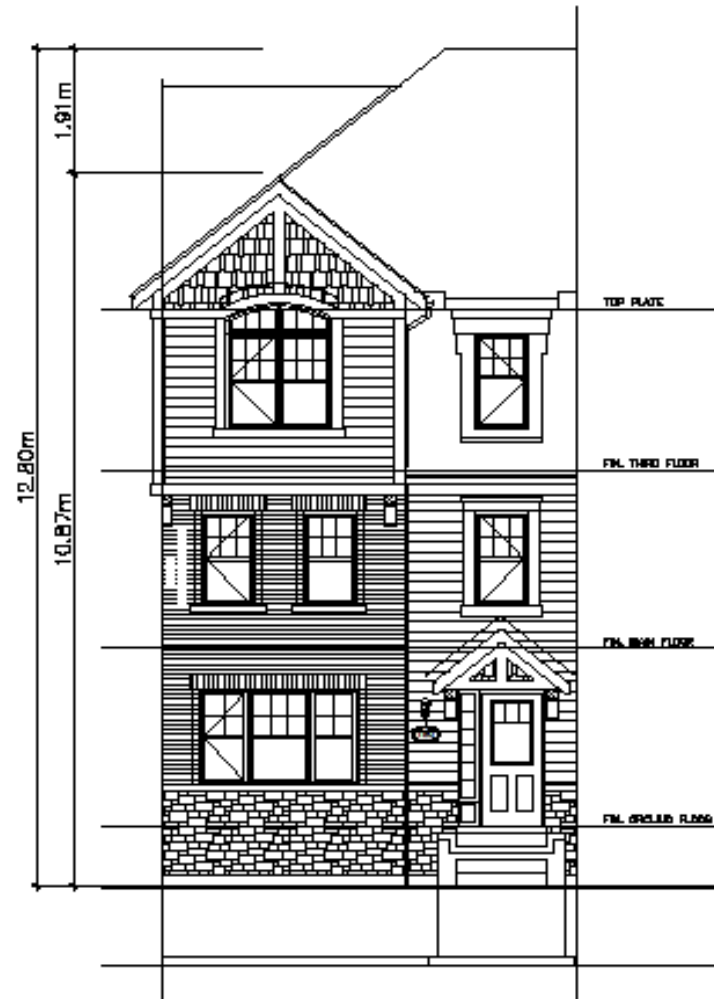

FRONT ELEVATION

REAR LANE TOWNHOUSE

Proposed Street Towns and Condominium Townhouse Elevation

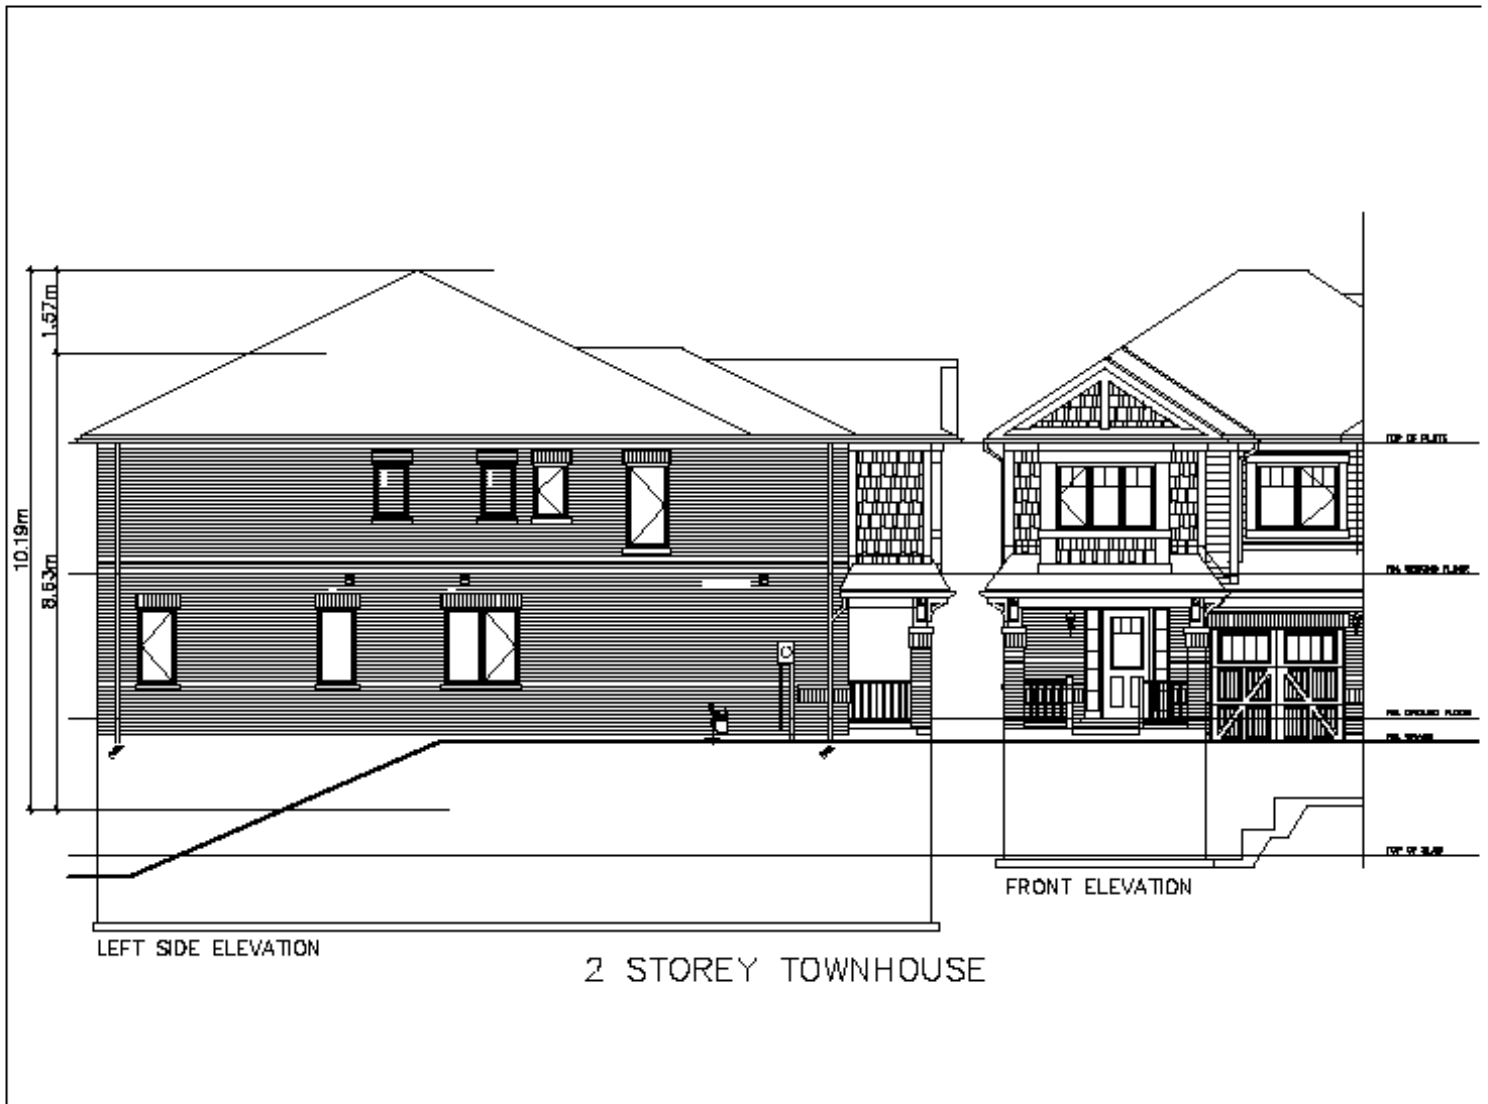

Proposed Maisonette Elevation

