


Proposed Landscape Plan

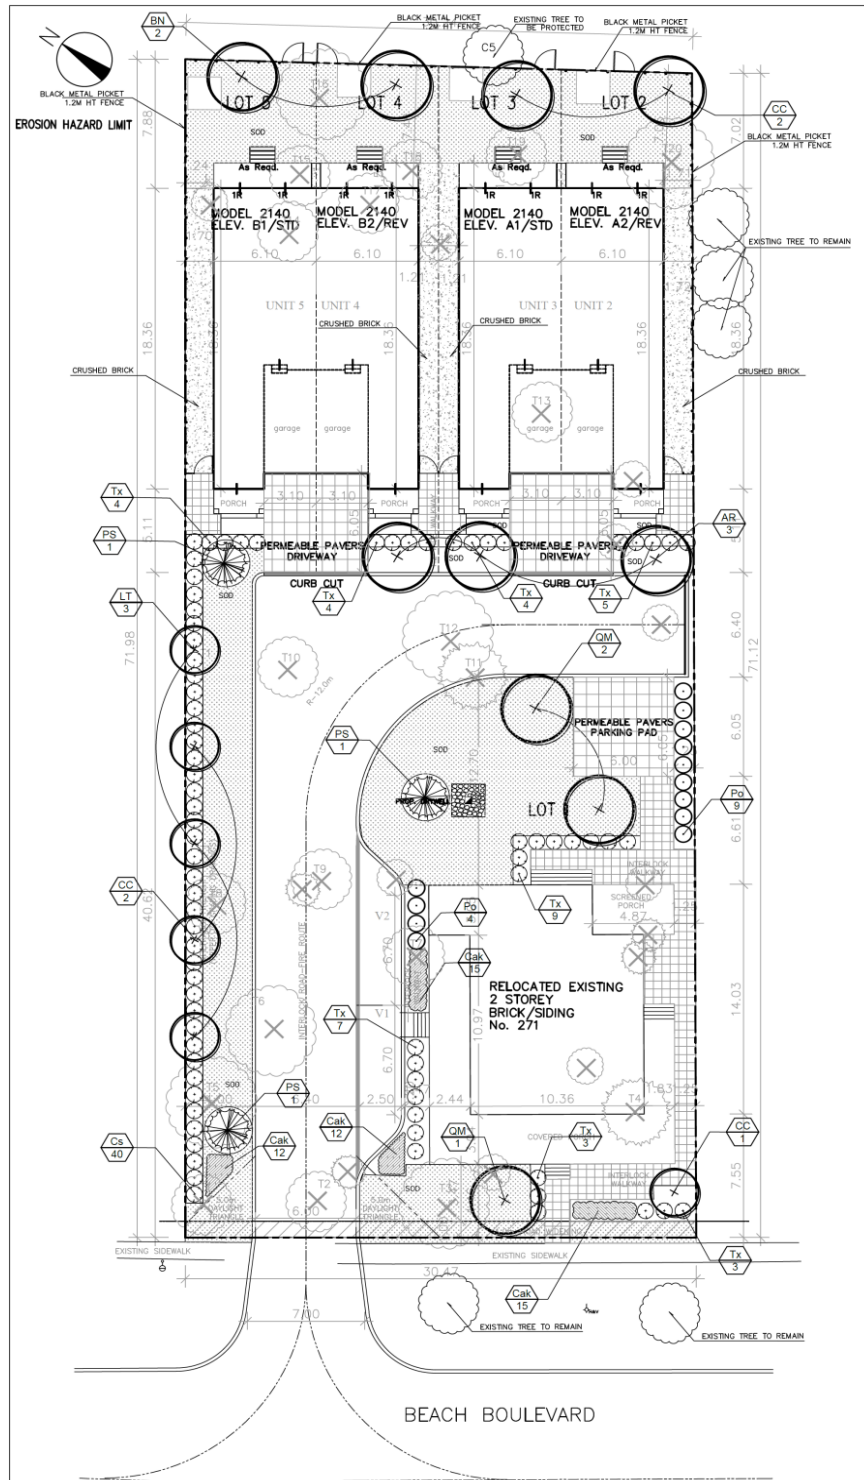

CONTRACTOR MUST CHECK & VERIFY ALL DIMENSIONS ON SITE.
DO NOT SCALE DRAWINGS.

ALL DRAWINGS, SPECIFICATIONS AND RELATED DOCUMENTS ARE THE COPYRIGHT PROPERTY OF GREEN-WHY LANDSCAPE INC. AND MUST BE RETURNED UPON REQUEST. REPRODUCTION OF DRAWINGS, SPECIFICATIONS AND RELATED DOCUMENTS IN PART OR IN WHOLE IS FORBIDDEN WITHOUT THE WRITTEN PERMISSION OF GREEN-WHY LANDSCAPE INC..

THIS DRAWING IS NOT TO BE USED FOR CONSTRUCTION UNTIL SIGNED BY THE ARCHITECT.

LEGEND



PROPOSED DECIDUOUS TREE



PROPOSED CONIFEROUS TREE



PROPOSED SHRUBS



PROPOSED PERENNIALS



PROPOSED SODDING AREA



CRUSHED BRICK



UNIT PAVING



LIMIT OF PROPERTY



EXISTING TREE TO REMAIN




EXISTING TREE TO BE REMOVED

NO.	ISSUED FOR	DATE
A	ISSUED FOR APPROVAL	March 06, 2015
B	REVISED PER SITE PLAN CHANGE	January 20, 2016
C	REVISED PER CITY'S COMMENTS	February 26, 2016

CONTRACTOR MUST CHECK & VERIFY ALL DIMENSIONS ON SITE.
 DO NOT SCALE DRAWINGS.
 ALL DRAWINGS, SPECIFICATIONS AND RELATED DOCUMENTS
 ARE THE COPYRIGHT PROPERTY OF GREEN-WHY LANDSCAPE INC.
 AND MUST BE RETURNED UPON REQUEST. REPRODUCTION OF
 DRAWINGS, SPECIFICATIONS AND RELATED DOCUMENTS IN
 PART OR IN WHOLE IS FORBIDDEN WITHOUT THE WRITTEN
 PERMISSION OF GREEN-WHY LANDSCAPE INC..
 THIS DRAWING IS NOT TO BE USED FOR CONSTRUCTION UNTIL
 SIGNED BY THE ARCHITECT.

LEGEND

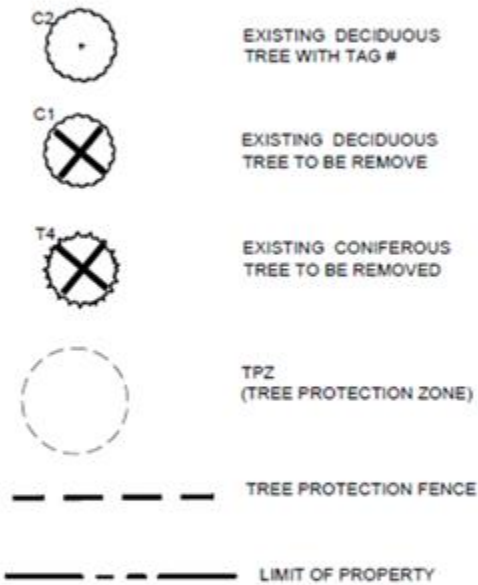

NO.	ISSUED FOR	DATE
A	ISSUED FOR APPROVAL	January 10, 2016
B	REMOVED FOR APPROVAL	November 03, 2015
C	REMOVED FOR SITE PLAN CHANGE	January 19, 2016