

### KEY MAP

**HAMILTON  
WARD 13**



### LOCATION PLAN

*PROPOSED STOP CONTROL:*

**The Haven Street at Skyline Drive  
Talisman Court at Skyline Drive**


Corporate Assets & Strategic Planning  
PUBLIC WORKS DEPARTMENT

### LEGEND


- EXISTING STOP
- STOP PROPOSED STOP

SCALE  
NOT TO SCALE

DATE  
June 13<sup>th</sup>, 2016

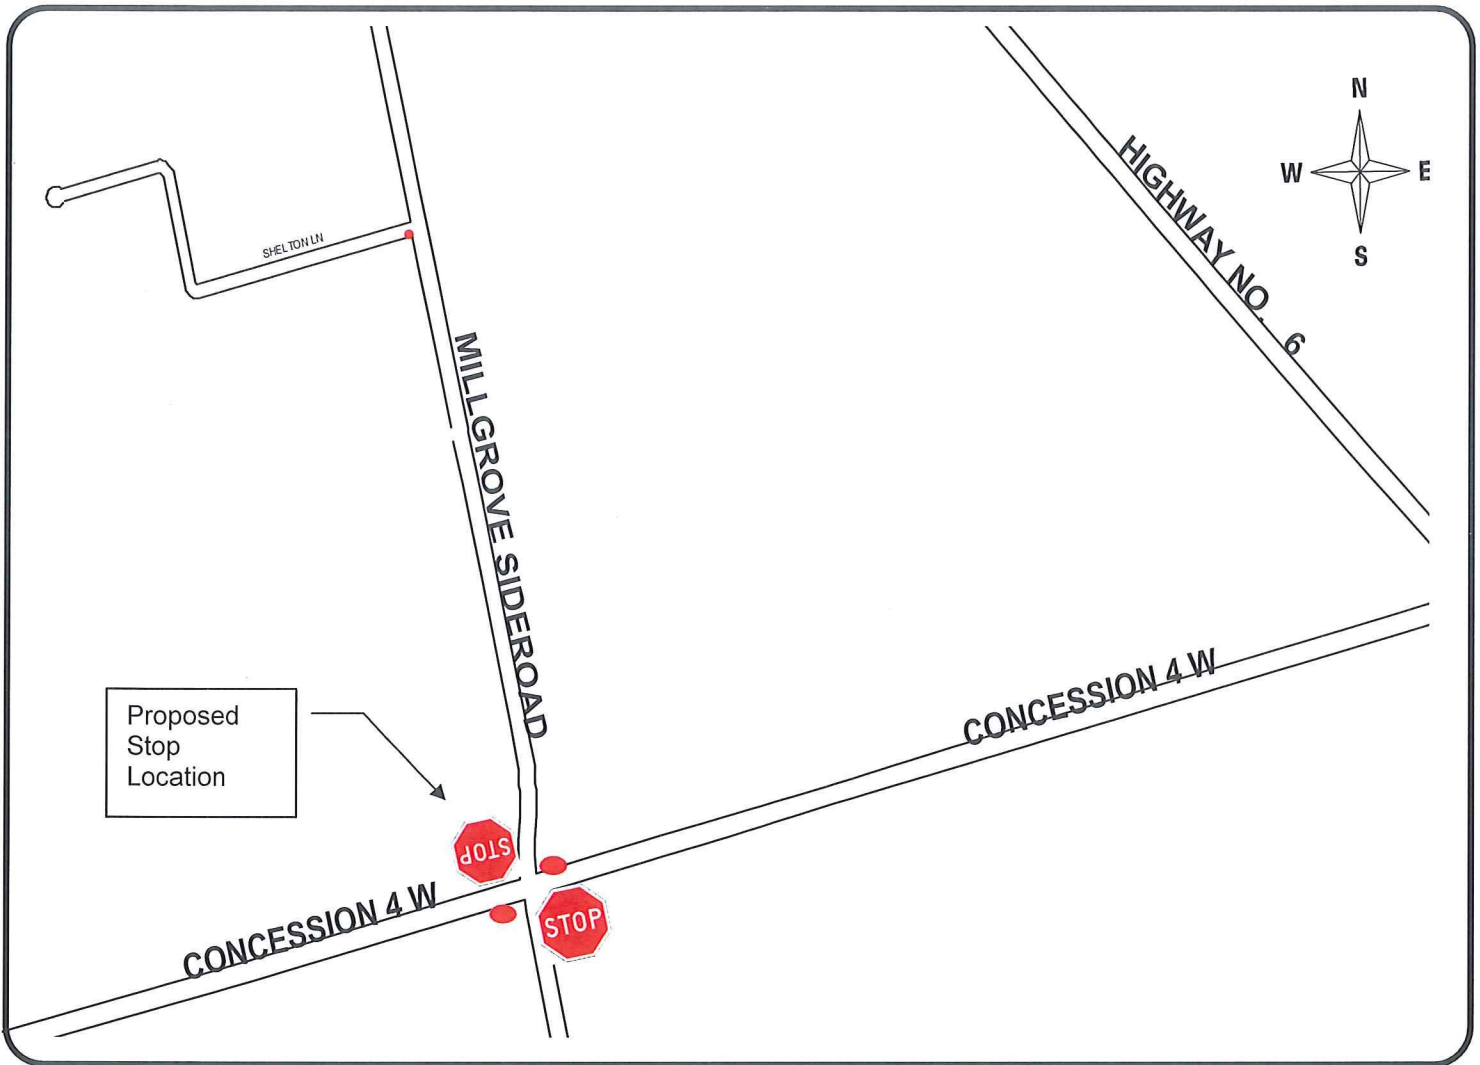

### KEY MAP

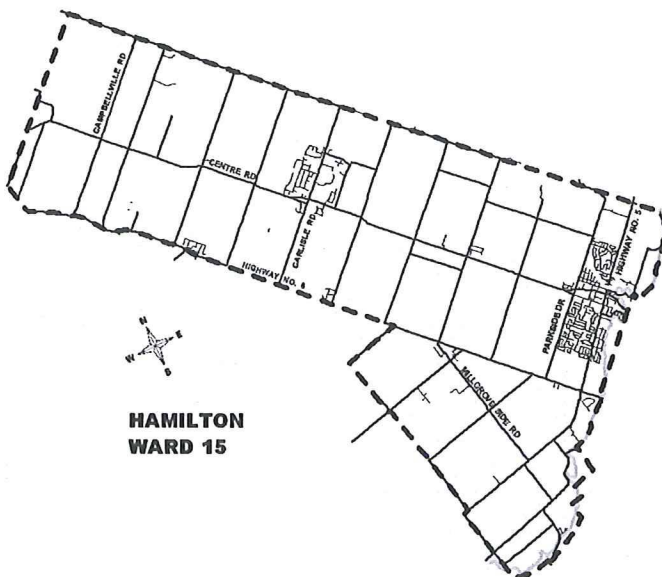

**HAMILTON  
WARD 15**

### LOCATION PLAN

*PROPOSED STOP CONTROL:*

**Millgrove Side Road at 4<sup>th</sup> Concession Road West**

Corporate Assets & Strategic Planning  
PUBLIC WORKS DEPARTMENT

### LEGEND

- EXISTING STOP
- STOP PROPOSED STOP

SCALE  
**NOT TO SCALE**

DATE  
**June 13<sup>th</sup>, 2016**

[illegible]

DATE  
**June 13<sup>th</sup>, 2016**