


KEY MAP

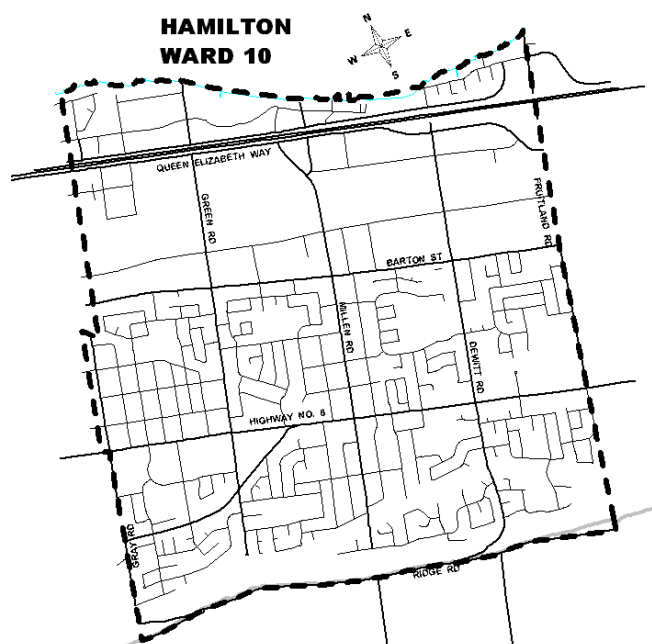

LOCATION PLAN

PROPOSED STOP CONTROL:

**Memorial Avenue at Birchlawn Drive
Birchlawn Drive at Birchlawn Court
Glen Castle Drive at Birchlawn Drive**


Corporate Assets & Strategic Planning
PUBLIC WORKS DEPARTMENT

LEGEND


- EXISTING STOP
- STOP PROPOSED STOP

SCALE
NOT TO SCALE

DATE
October 3rd, 2016

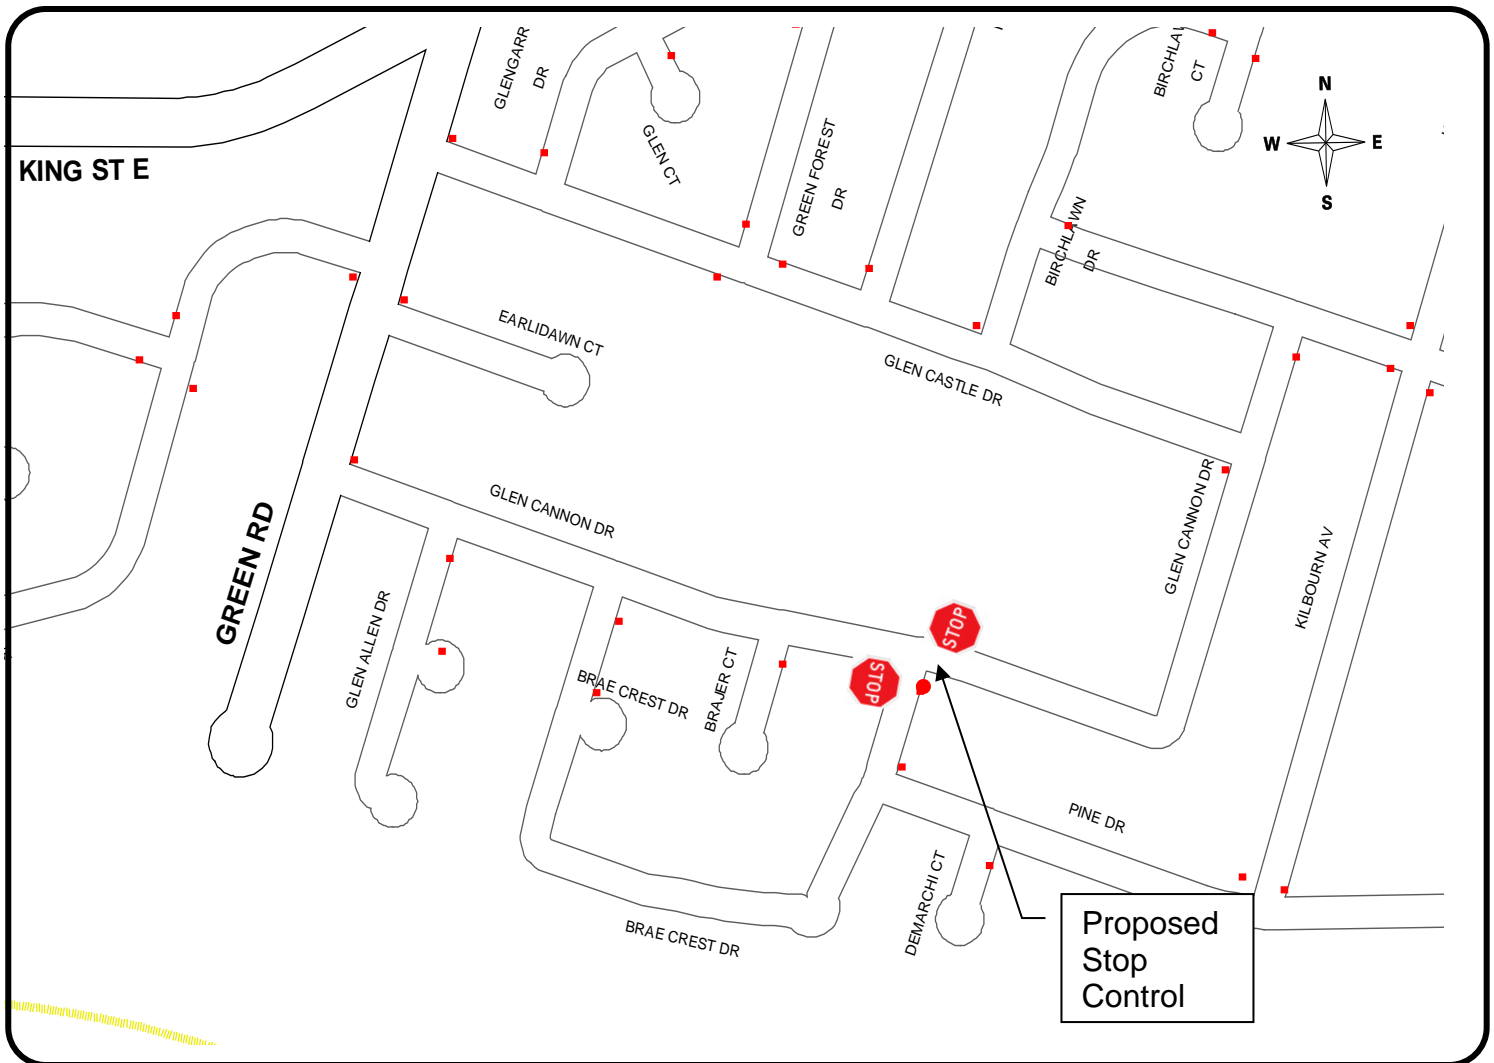

KEY MAP

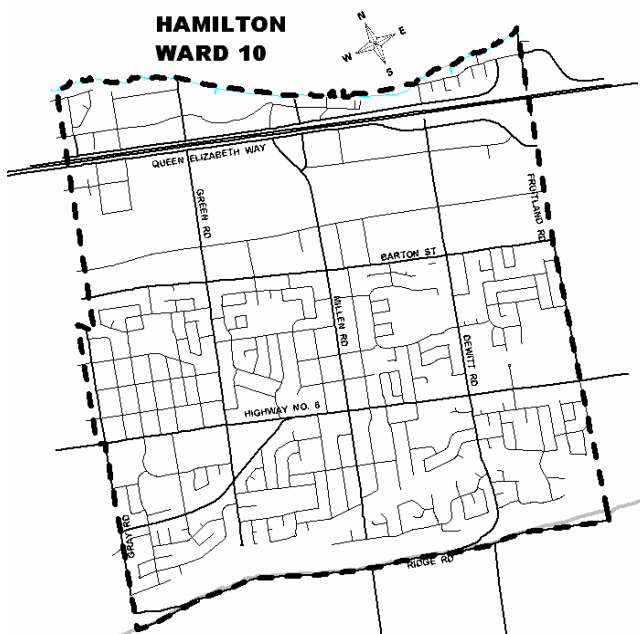

LOCATION PLAN

PROPOSED STOP CONTROL:

Brae Crest Drive (east leg) at Glen Cannon Drive


Corporate Assets & Strategic Planning
PUBLIC WORKS DEPARTMENT

LEGEND


- EXISTING STOP
- STOP PROPOSED STOP

SCALE
NOT TO SCALE

DATE
October 3, 2016

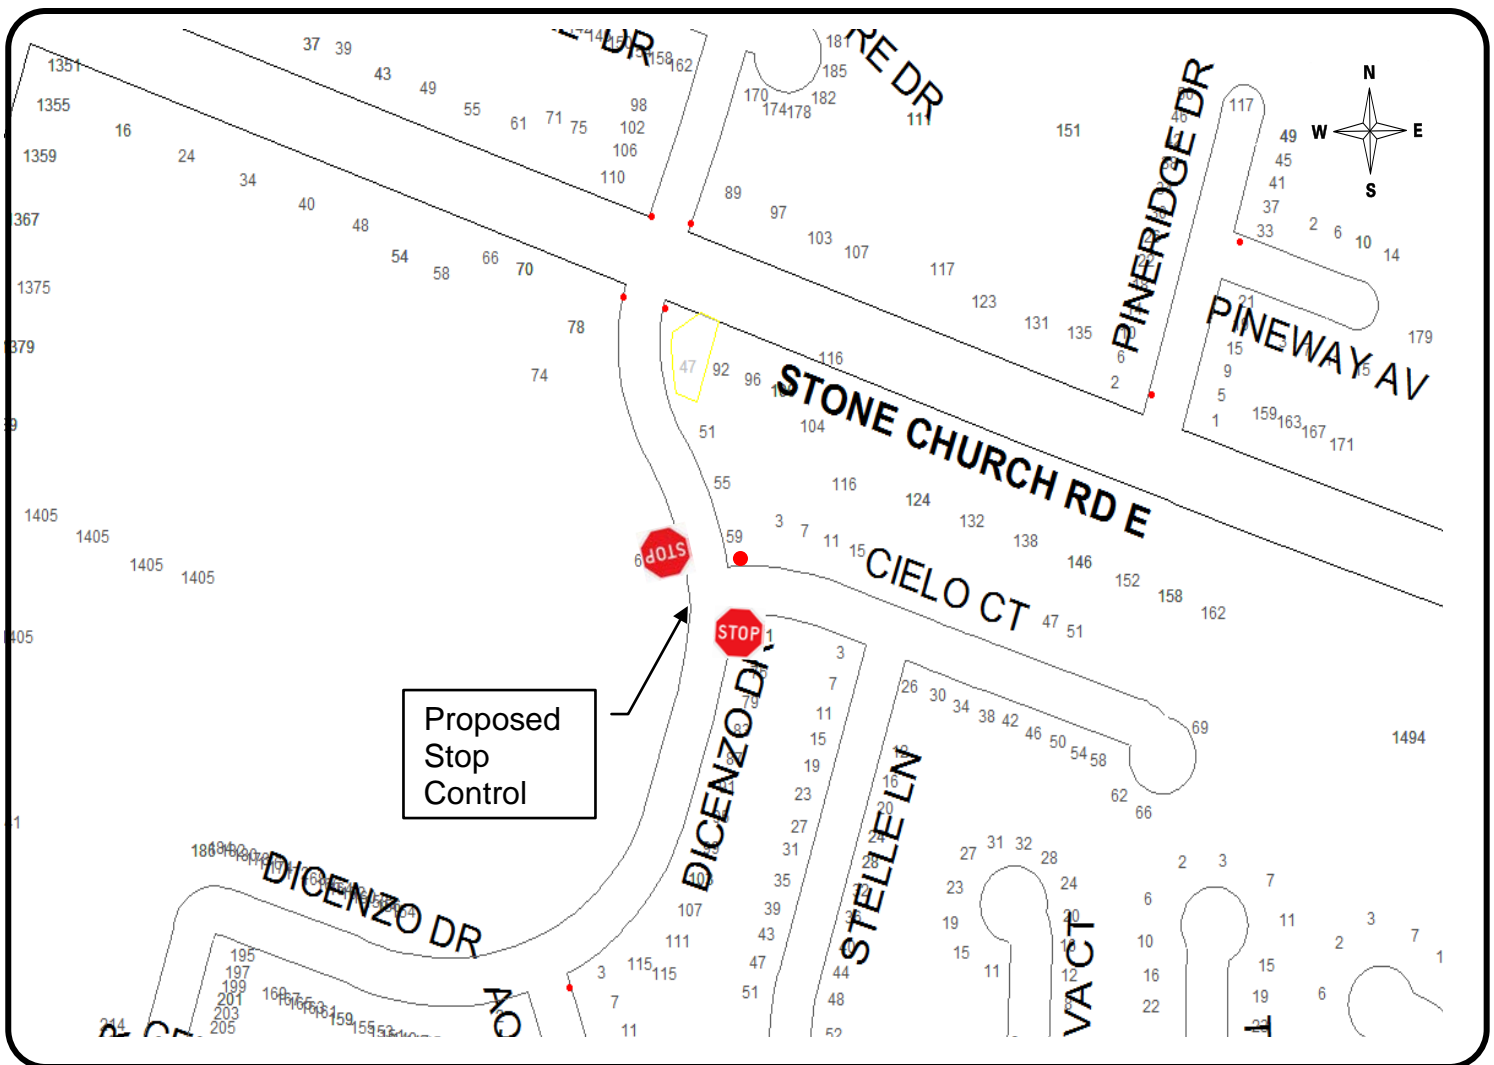

KEY MAP

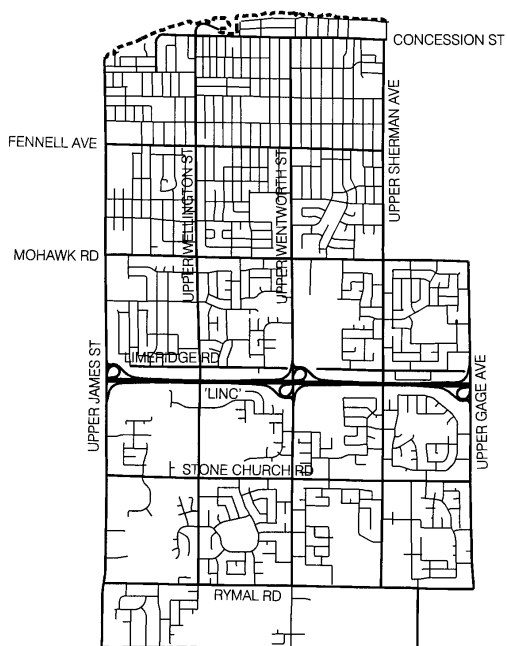

**HAMILTON
WARD 7**



LOCATION PLAN

PROPOSED STOP CONTROL:

DiCenzo Drive at Cielo Court


Corporate Assets & Strategic Planning
PUBLIC WORKS DEPARTMENT

LEGEND


- EXISTING STOP
- STOP PROPOSED STOP

SCALE
NOT TO SCALE

DATE
October 3, 2016

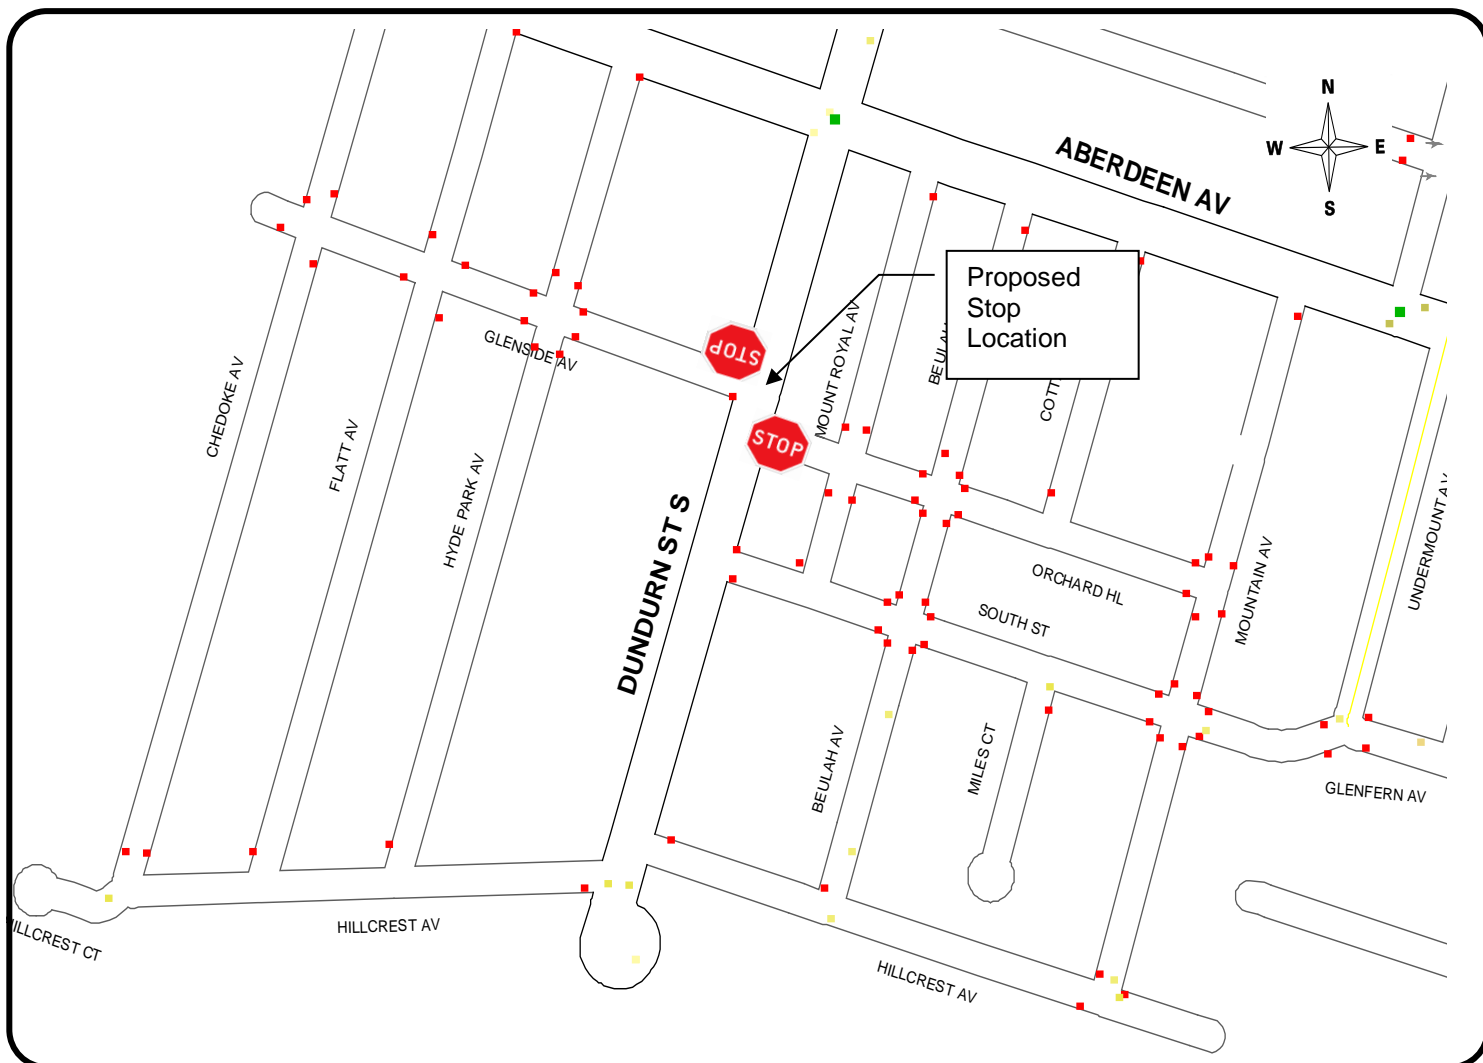

KEY MAP

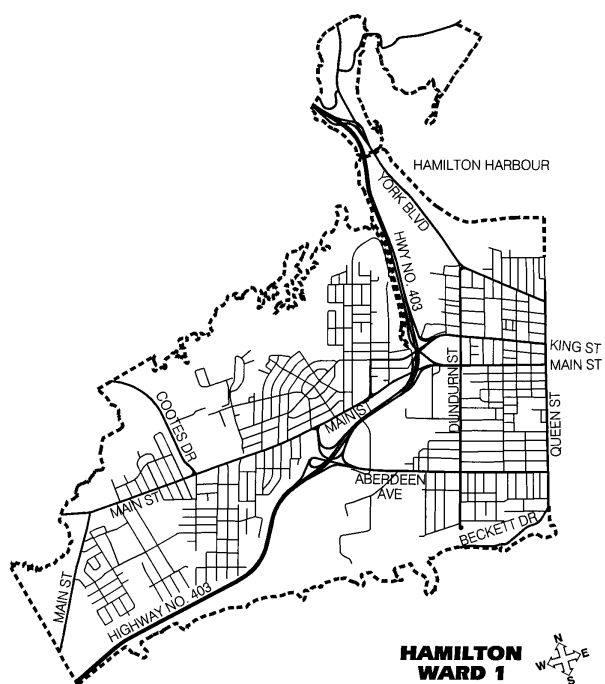

LOCATION PLAN

PROPOSED STOP CONTROL:

Dundurn Street at Glenside Avenue


Corporate Assets & Strategic Planning
PUBLIC WORKS DEPARTMENT

LEGEND


- EXISTING STOP
- STOP PROPOSED STOP

SCALE
NOT TO SCALE

DATE
October 3rd, 2016

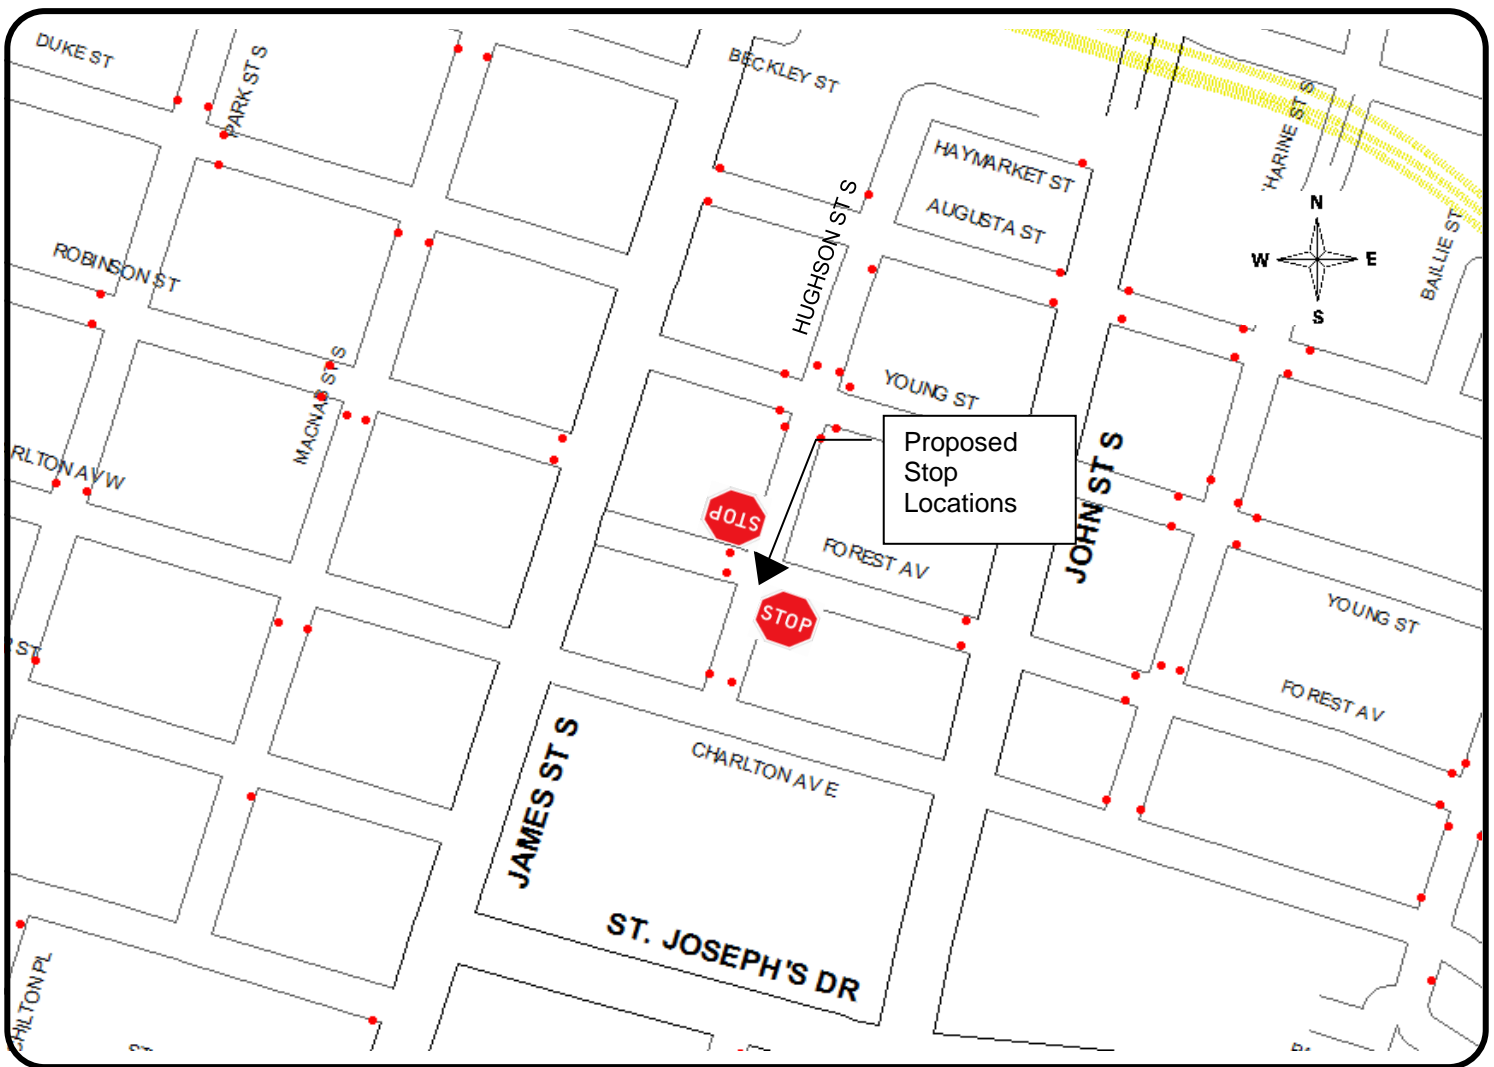

KEY MAP

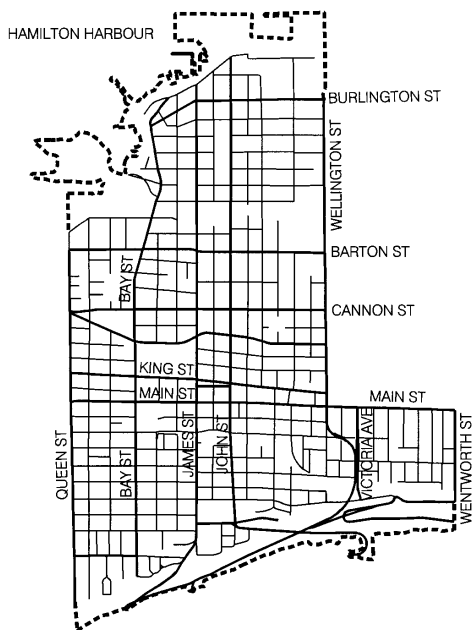

**HAMILTON
WARD 2**



LOCATION PLAN

PROPOSED STOP CONTROL:

Hughson Street at Forest Avenue


Corporate Assets & Strategic Planning
PUBLIC WORKS DEPARTMENT

LEGEND


- EXISTING STOP
- STOP PROPOSED STOP

SCALE
NOT TO SCALE

DATE
October 3rd, 2016

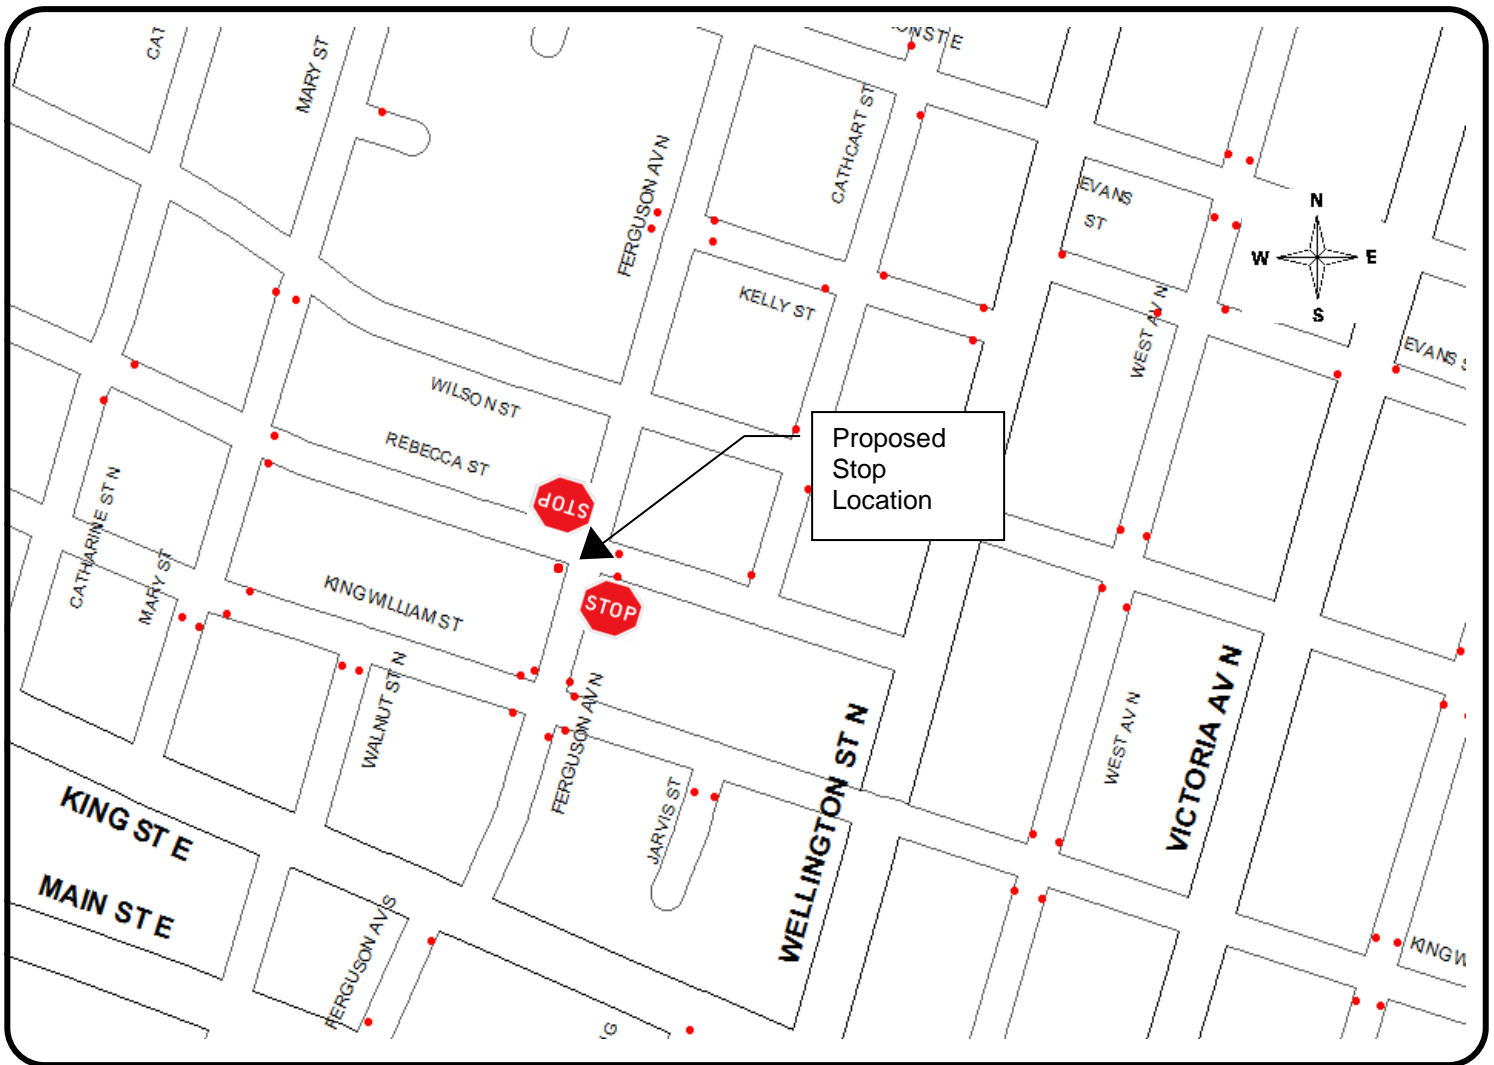

KEY MAP

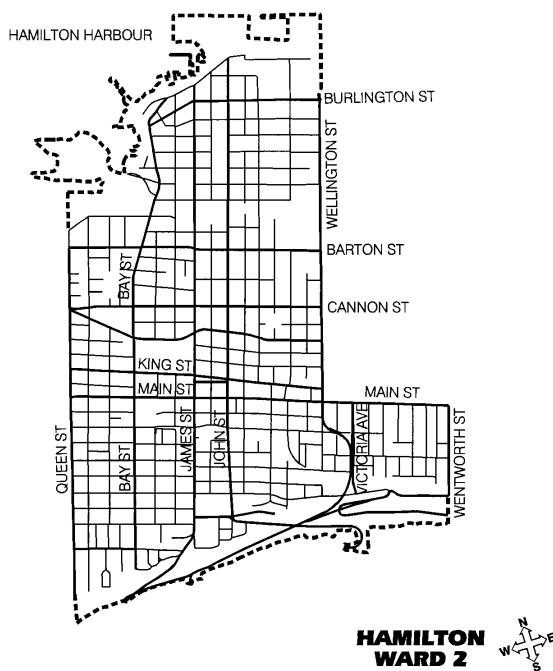

LOCATION PLAN

PROPOSED STOP CONTROL:

Ferguson Avenue at Rebecca Street


Corporate Assets & Strategic Planning
PUBLIC WORKS DEPARTMENT

LEGEND


- EXISTING STOP
- STOP PROPOSED STOP

SCALE
NOT TO SCALE

DATE
October 3rd, 2016

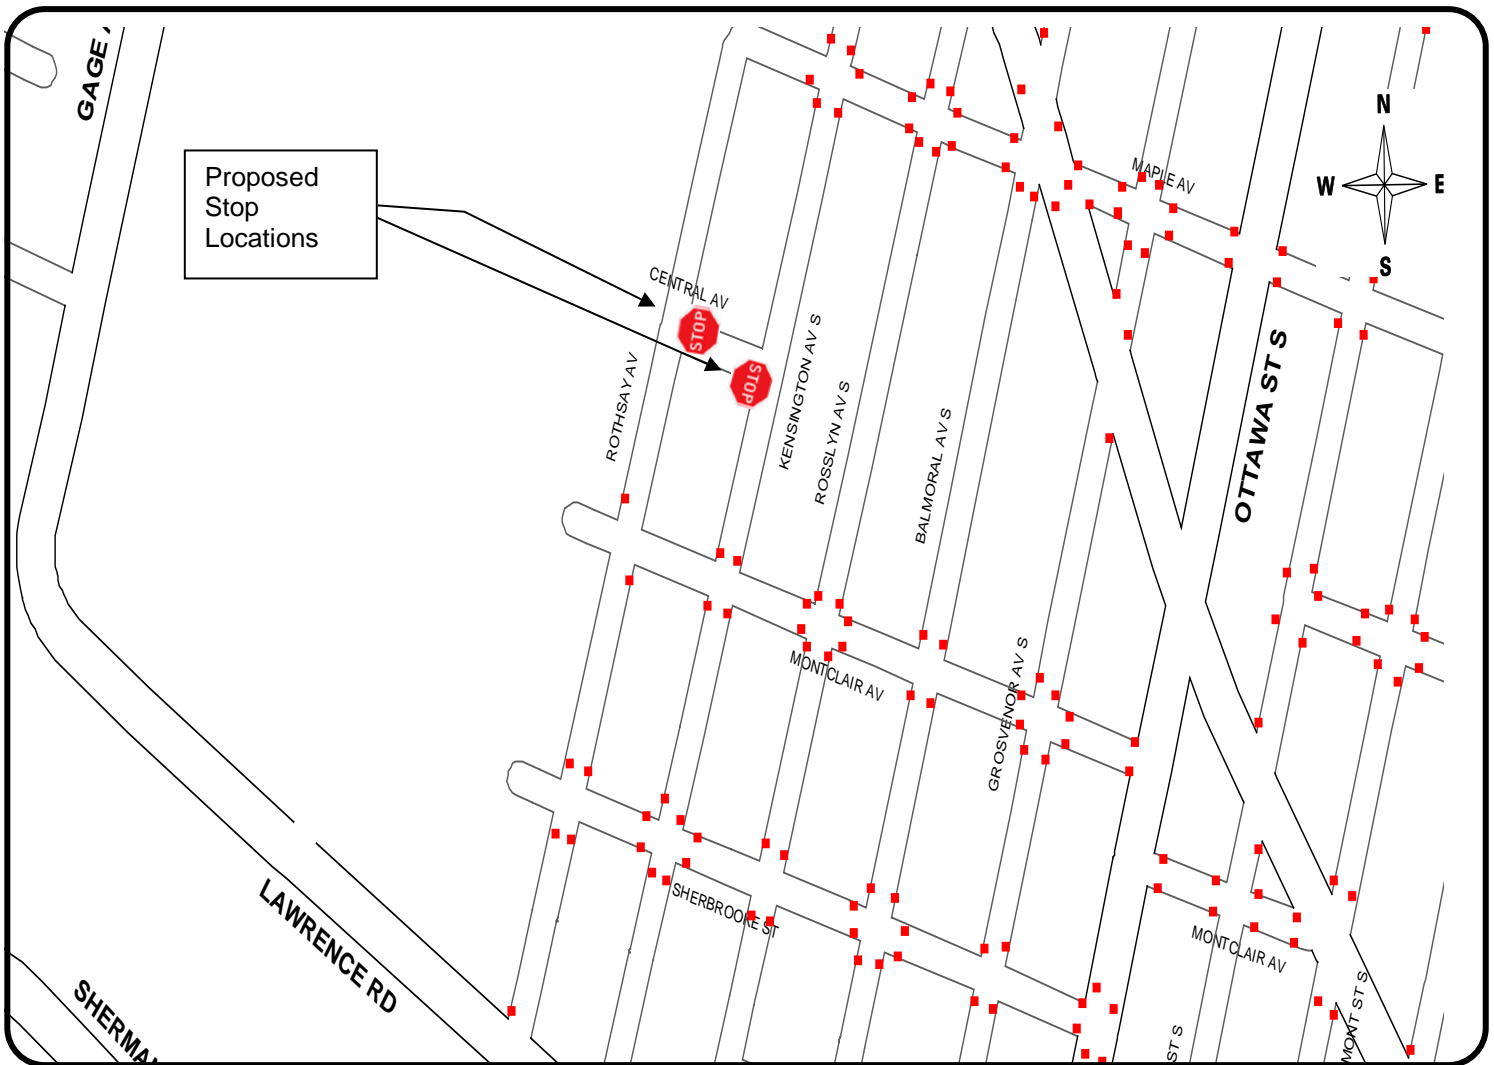

KEY MAP

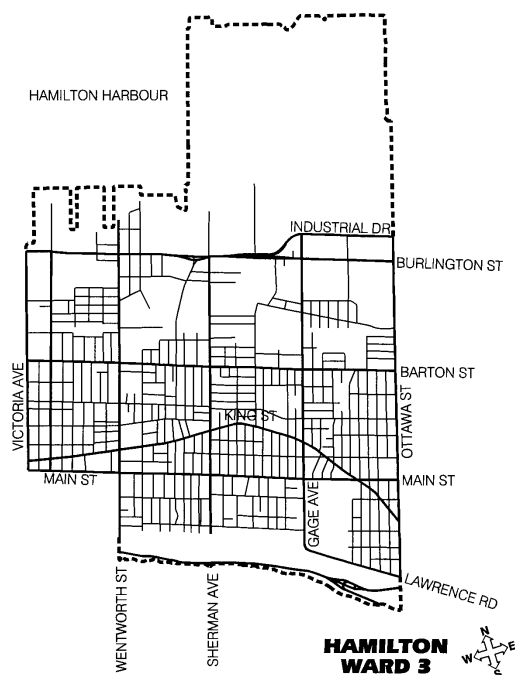

LOCATION PLAN

PROPOSED STOP CONTROL:

**Central Avenue At Rothsay Avenue
Central Avenue At Kensington Avenue**


Corporate Assets & Strategic Planning
PUBLIC WORKS DEPARTMENT

LEGEND


- EXISTING STOP
- STOP PROPOSED STOP

SCALE
NOT TO SCALE

DATE
October 3rd, 2016

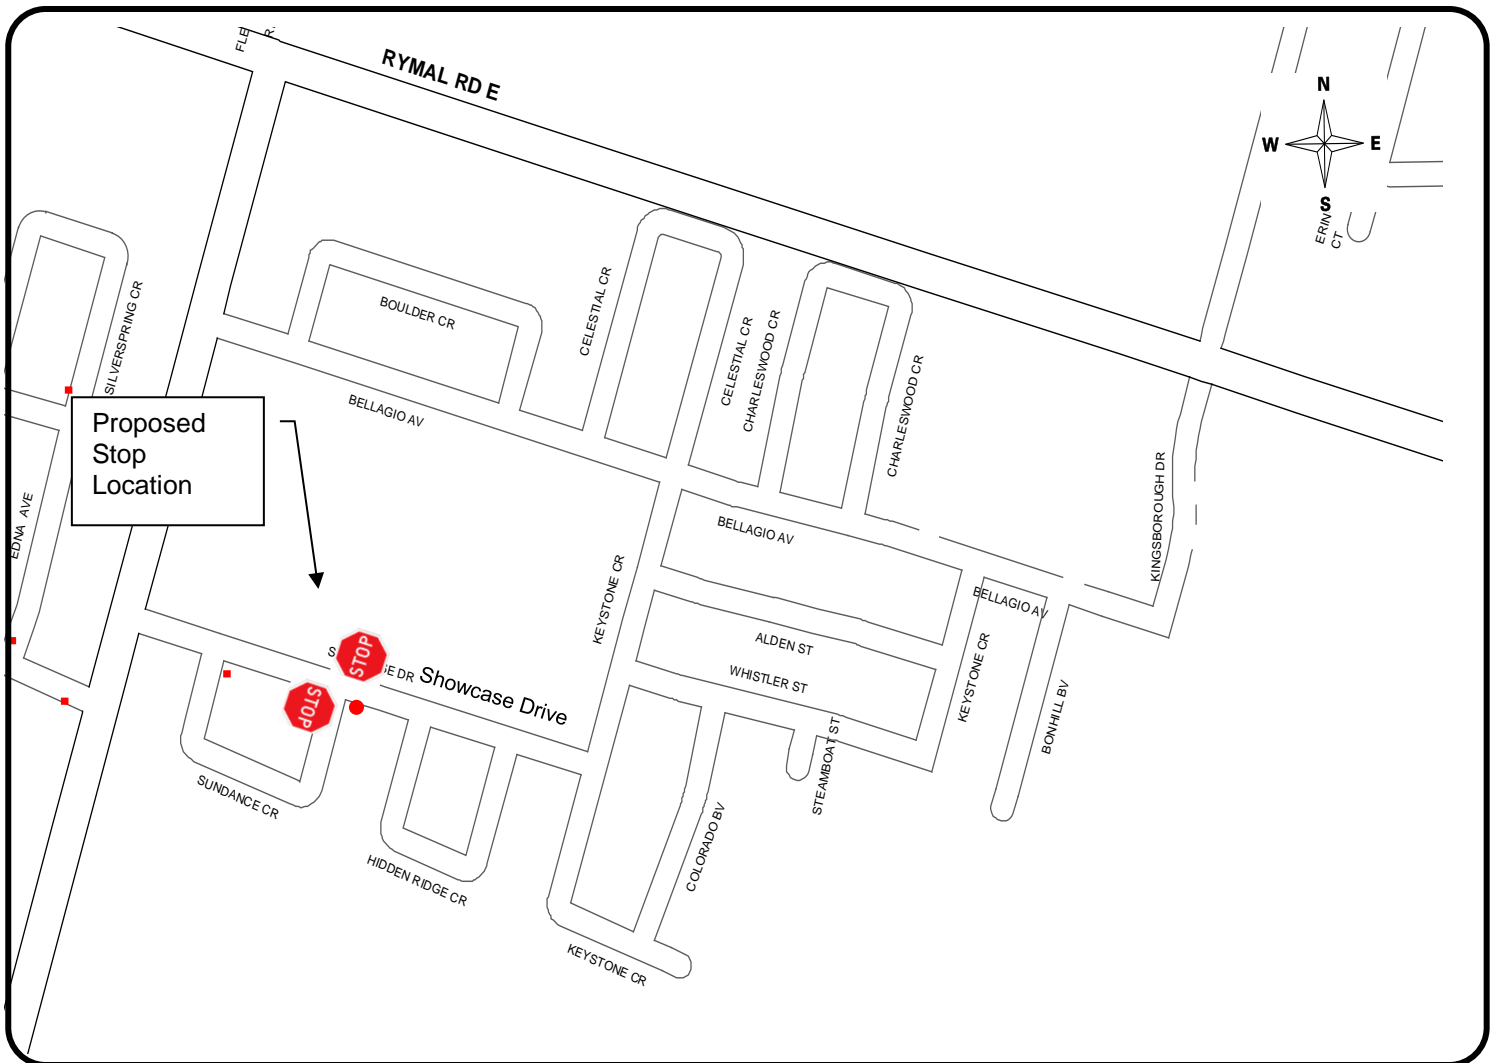

KEY MAP

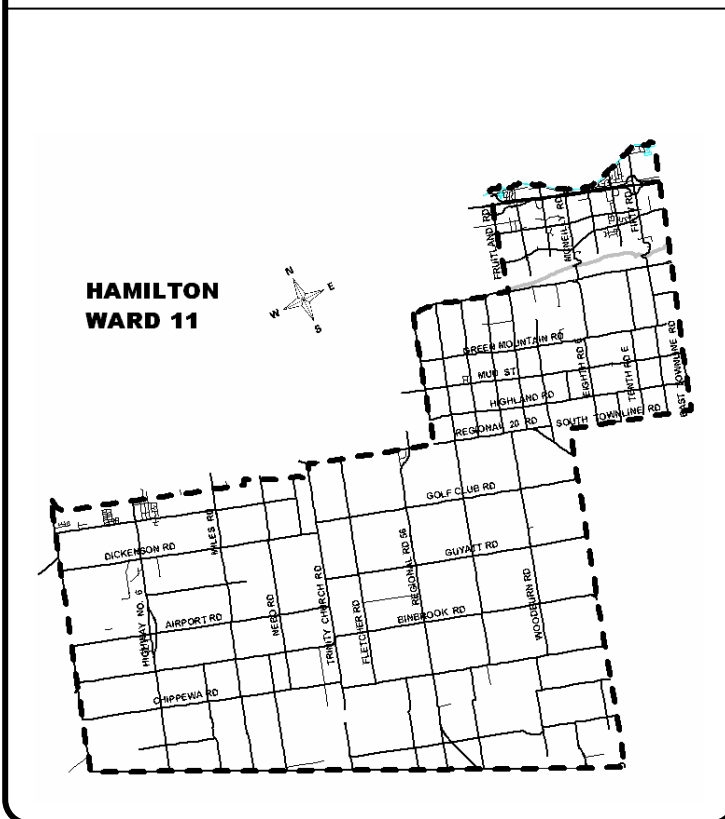

LOCATION PLAN

PROPOSED STOP CONTROL:

Showcase Drive At Sundance Crescent (East Leg)

Corporate Assets & Strategic Planning
PUBLIC WORKS DEPARTMENT

LEGEND

- EXISTING STOP
- STOP PROPOSED STOP

SCALE
NOT TO SCALE

DATE
October 3, 2016

