
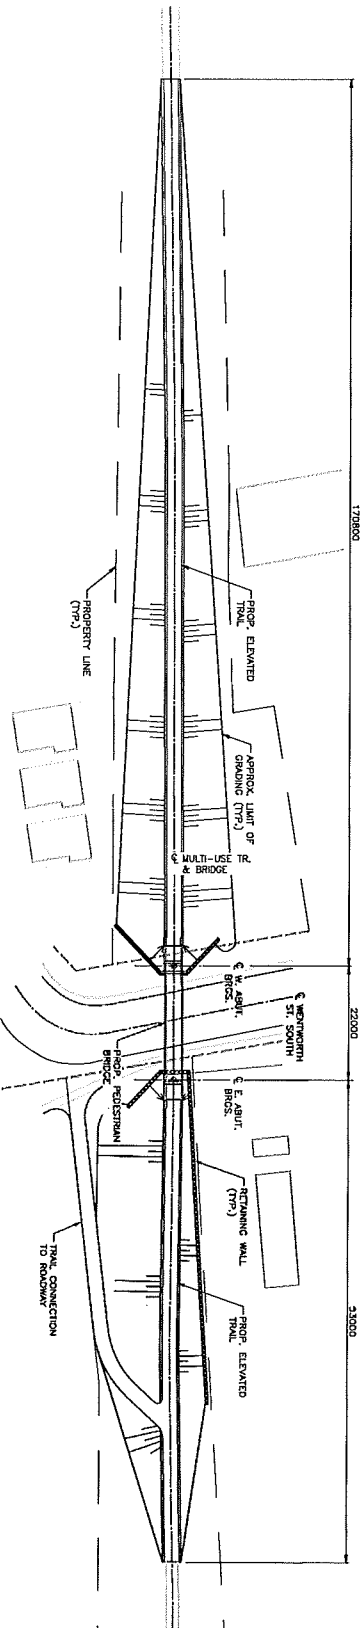



STRAIGHT TRAIL ALIGNMENT

Appendix B

Report PW15021(b)

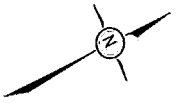

PLAN
SCALE 1 : 500

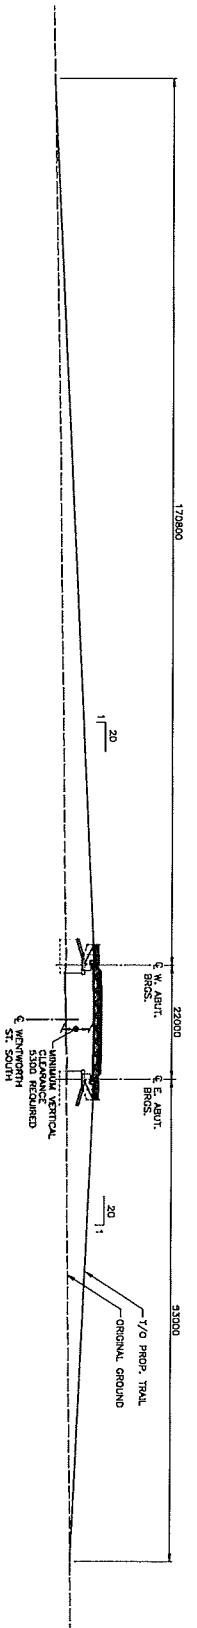

ELEVATION
SCALE 1 : 500

DESIGN	INSTR.	DATE	REVISION BY	DATE	SCALE		MANAGER	CITY OF HAMILTON Public Works	RAIL TRAIL AT WENTWORTH STREET SOUTH OPTION -
SS&P FOR					AS		MANAGER N/A MANAGER OF Steven Jacob		