



SWITCH-BACK TRAIL ALIGNMENT

Appendix C
Report PW15021(b)

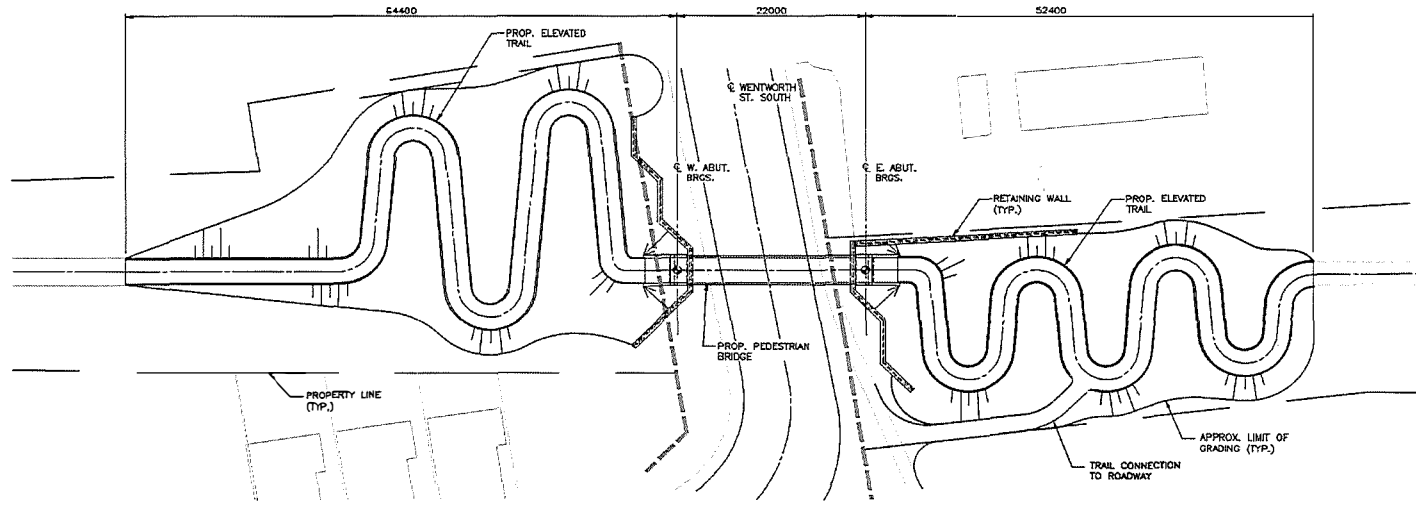

PLAN
SCALE: 1 : 300

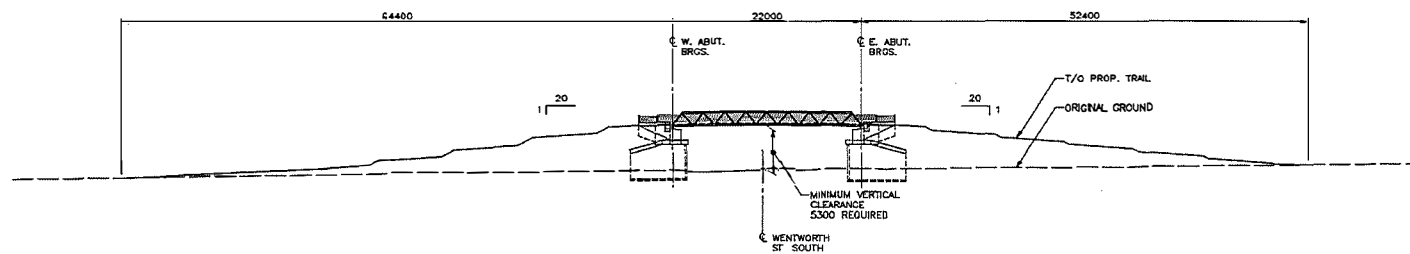

ELEVATION
SCALE: 1 : 300

No.	REVISIONS	INITIAL	DATE	DRAWN BY: E.M.	DATE: AUGUST 2010
	ISSUED FOR				

SCALES
AS NOTED



Manager Construction
NAME _____
Manager of Design
Susan Jacob, P. Eng.

Public Works Department
CITY OF HAMILTON

OPTION - 2
RAIL SWITCH-BACK TRAIL ALIGNED WITH WENTWORTH STREET SOUTH