

FOR REVIEW

FOR REVIEW




 RAV
 RAV CONSULTANTS
 225 Highway 8
 Stony Creek
 L3rd Developments

FOR REVIEW
STEP PLAN

1:100
A100

ELLINGTON AVENUE

CENTRELINE OF ROAD

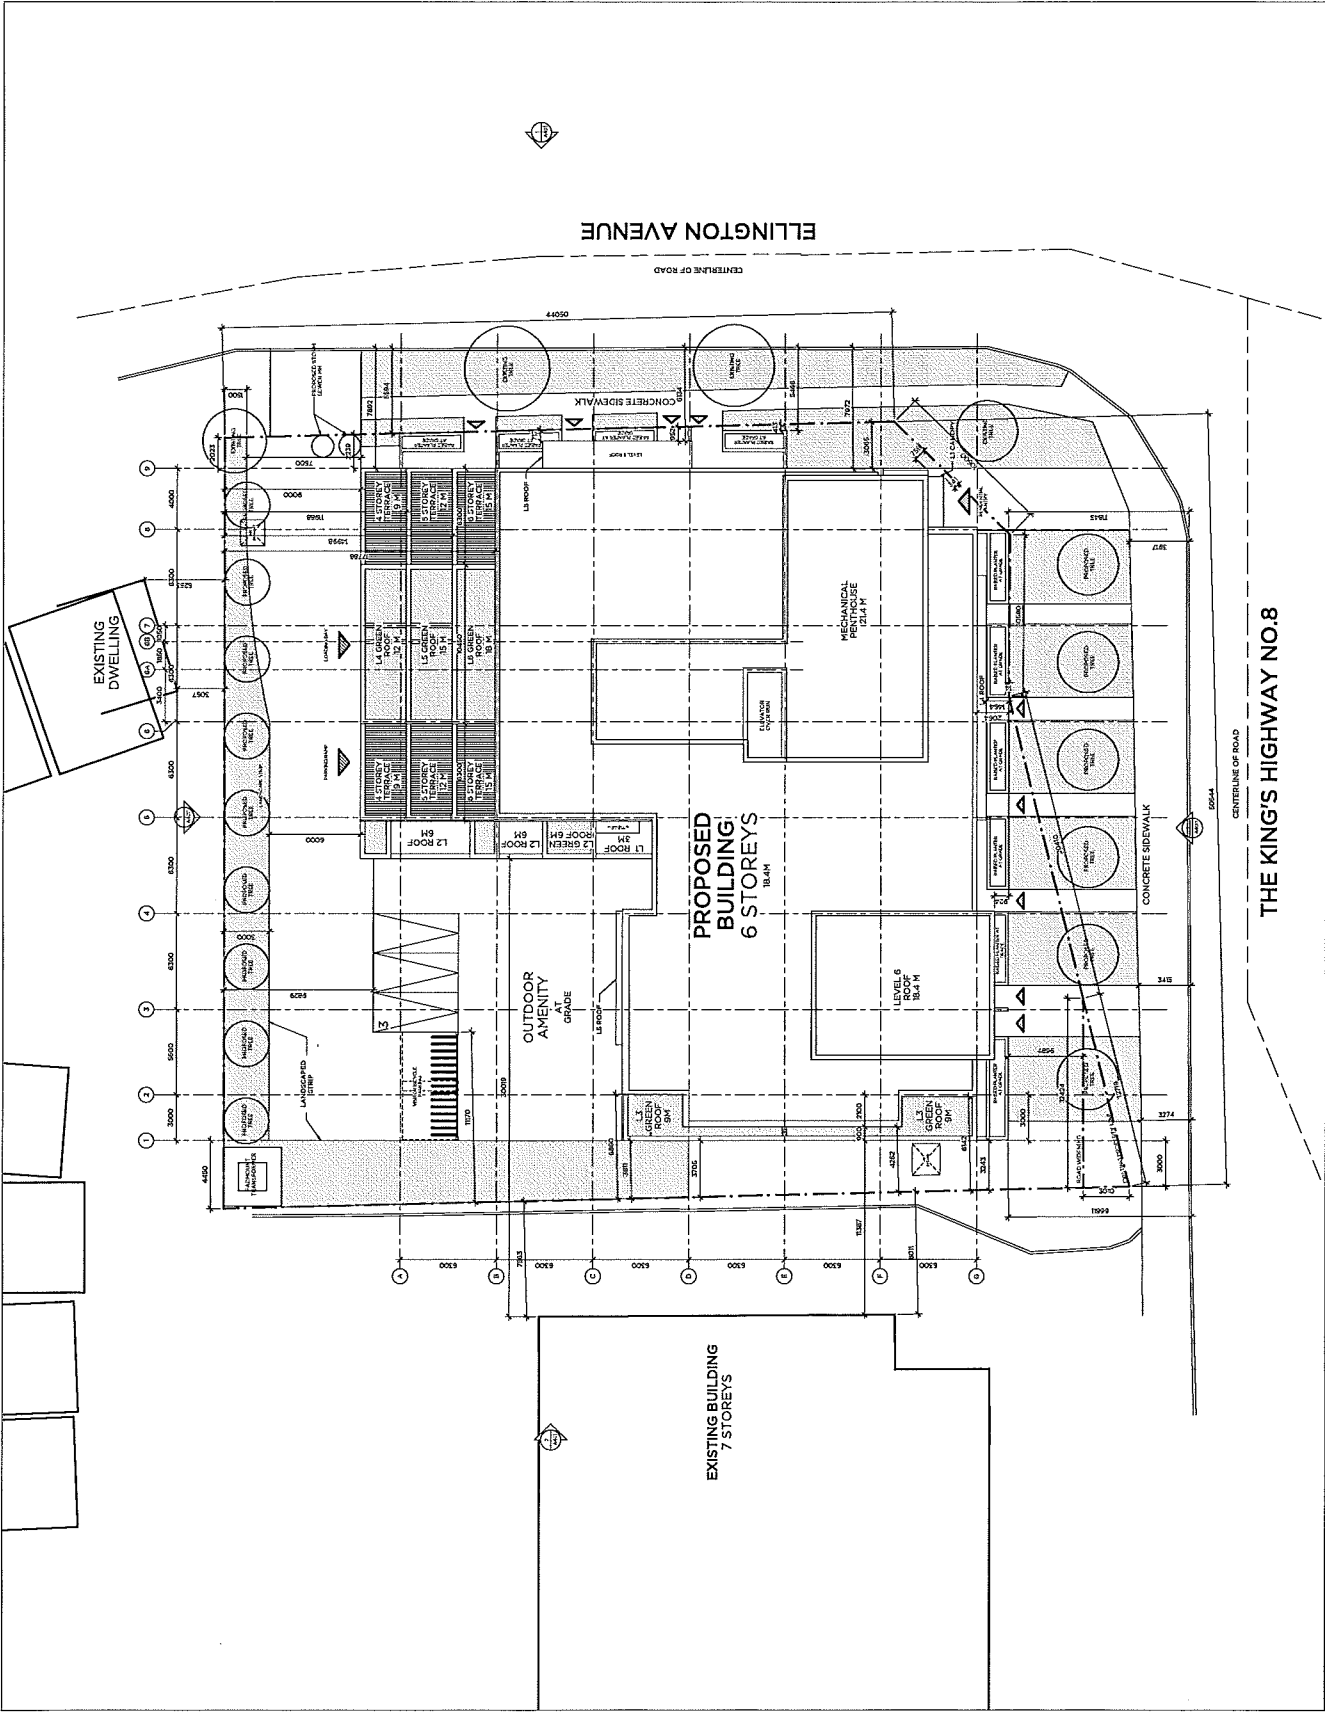

THE KING'S HIGHWAY NO.8

CENTRELINE OF ROAD

EXISTING BUILDING
7 STOREYS



WORKS 2014

FOR REVIEW


FOR REVIEW

FOR REVIEW




RAW
REGISTERED ARCHITECT
2017-2018
78003
255 Highway 8
Stoney Creek
L4K 4P1

FOR REVIEW
NORTH & SOUTH
ELEVATIONS
1:100
A400

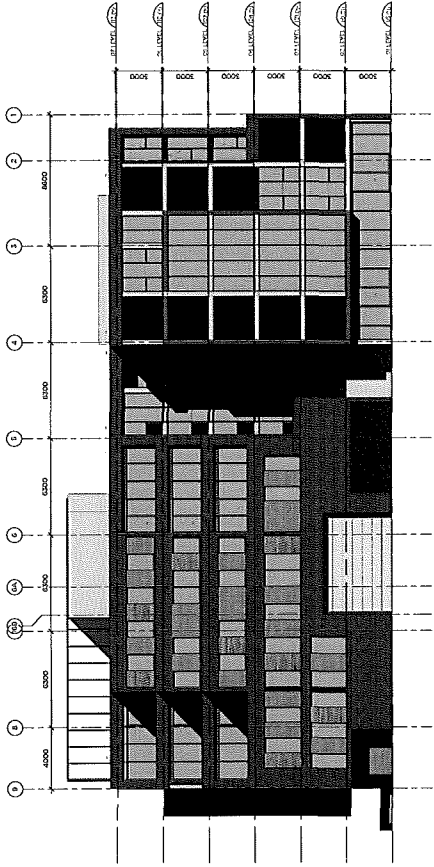

1 NORTH ELEVATION

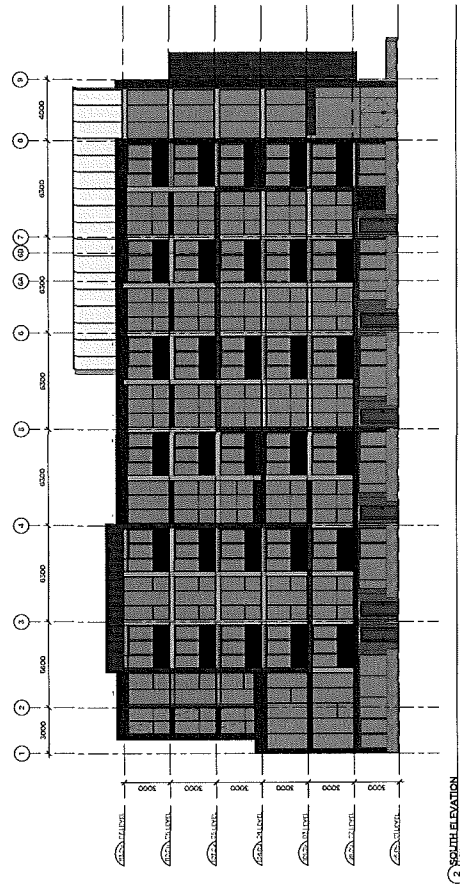

2 SOUTH ELEVATION

