


KEY MAP

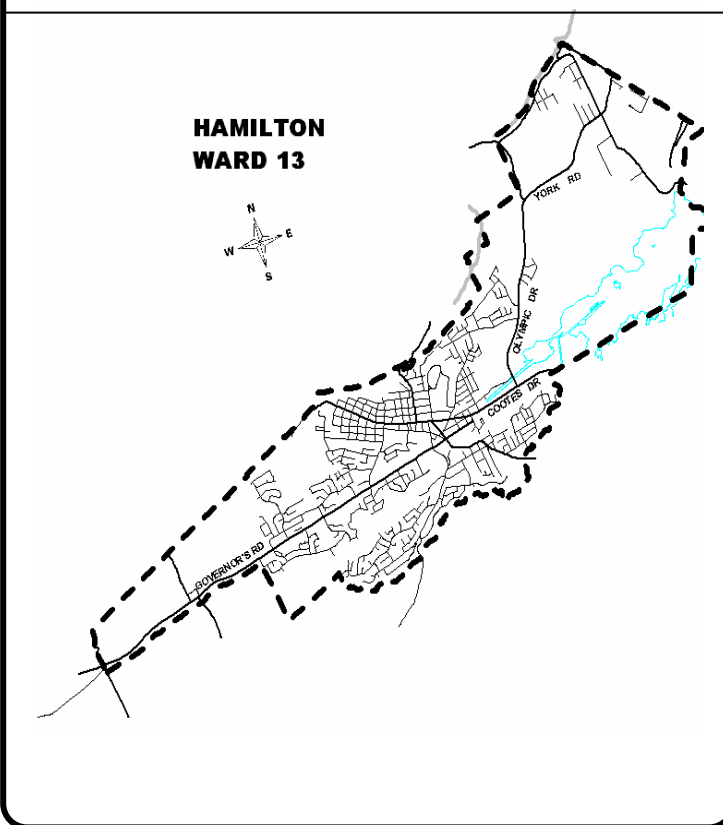

LOCATION PLAN

PROPOSED STOP CONTROL:

**MacNab Street at Head Street
Head Street at Mill Street**


Transportation
PUBLIC WORKS DEPARTMENT

LEGEND


- EXISTING STOP
- PROPOSED STOP

SCALE
NOT TO SCALE

DATE
June 19, 2017

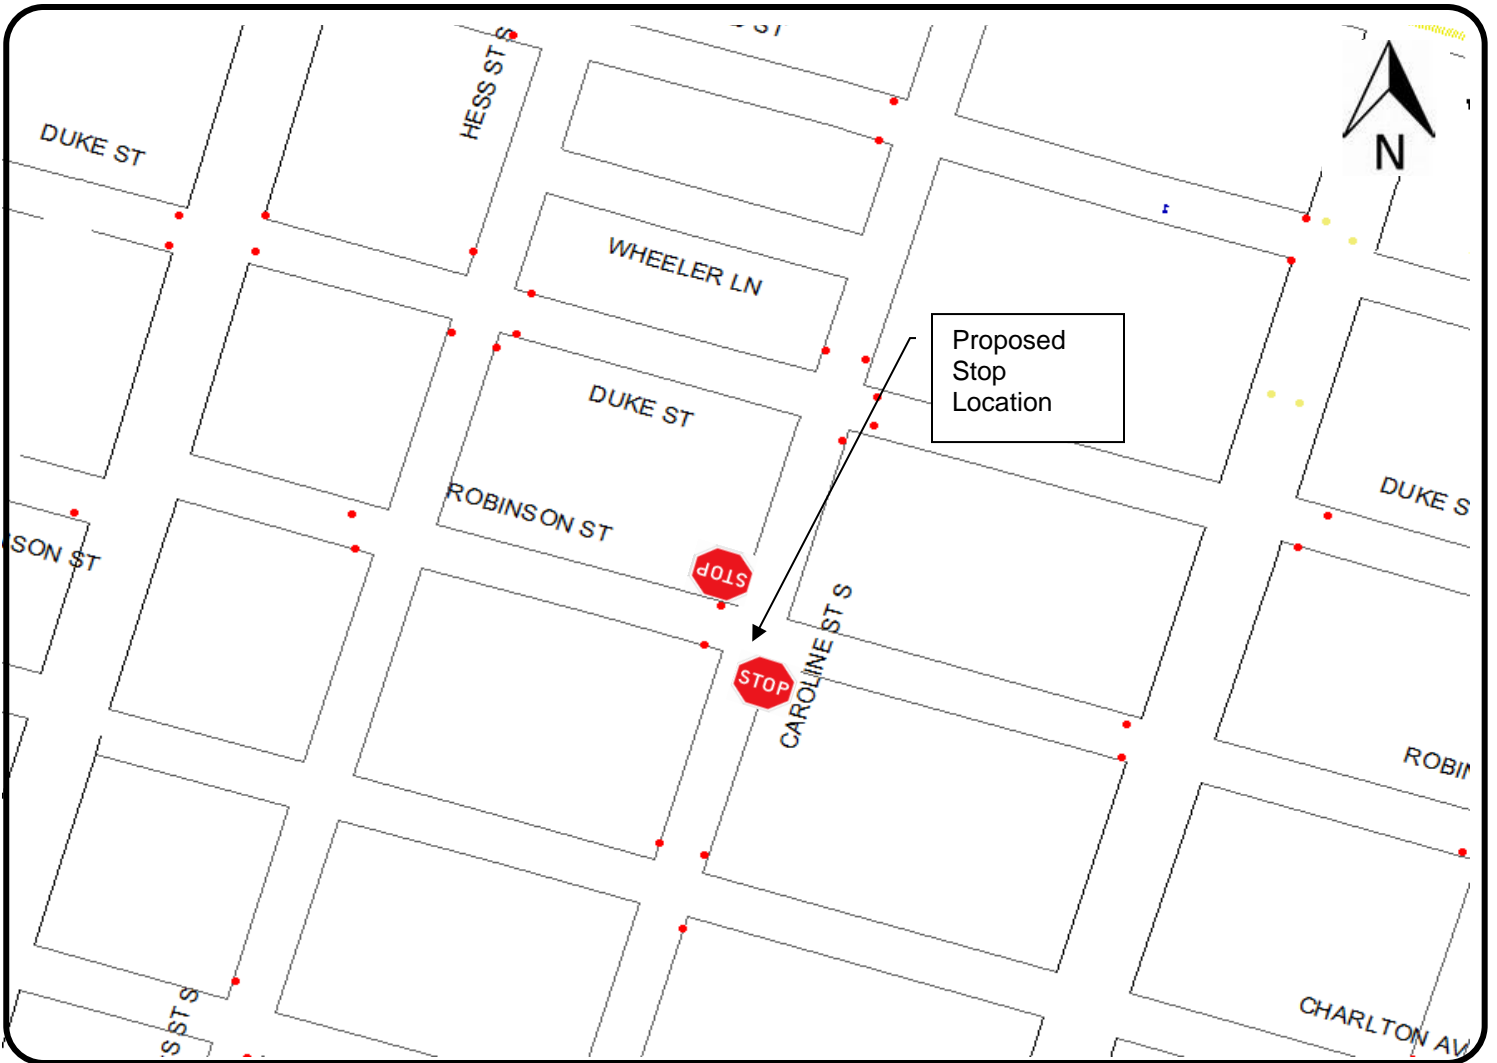

KEY MAP

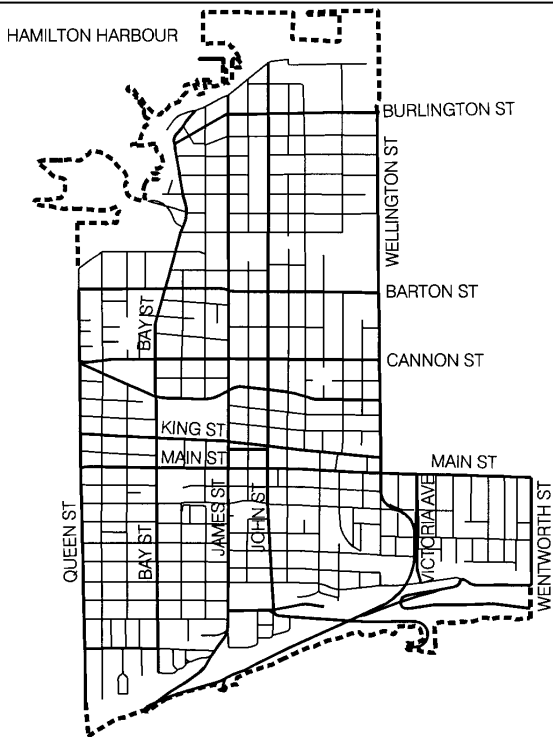

**HAMILTON
WARD 2**



LOCATION PLAN

PROPOSED STOP CONTROL:

Caroline Street at Robinson Street

Transportation
PUBLIC WORKS DEPARTMENT

LEGEND




EXISTING STOP




PROPOSED STOP

SCALE
NOT TO SCALE

DATE
June 19, 2017

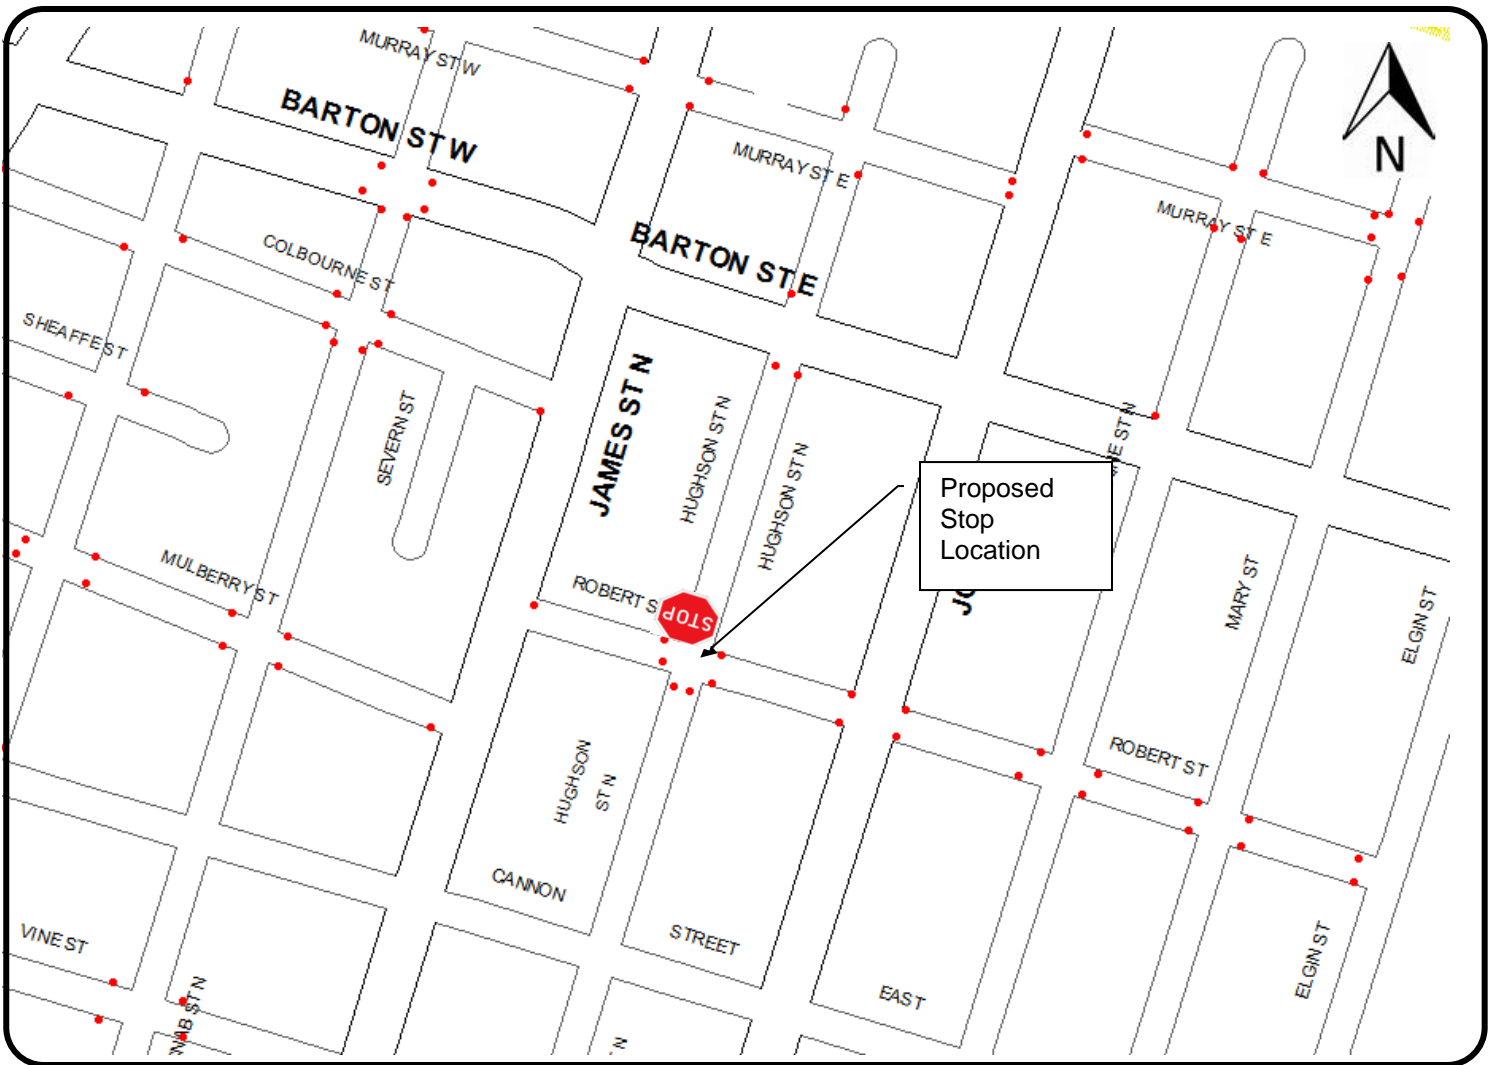

KEY MAP

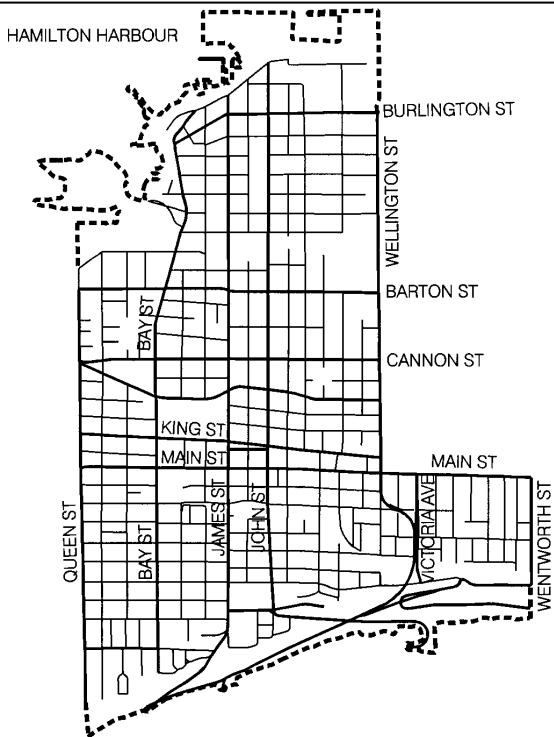

**HAMILTON
WARD 2**



LOCATION PLAN

PROPOSED STOP CONTROL:

Hughson Street at Robert Street

Transportation
PUBLIC WORKS DEPARTMENT

LEGEND





EXISTING STOP



PROPOSED STOP

SCALE
NOT TO SCALE

DATE
June 19, 2017

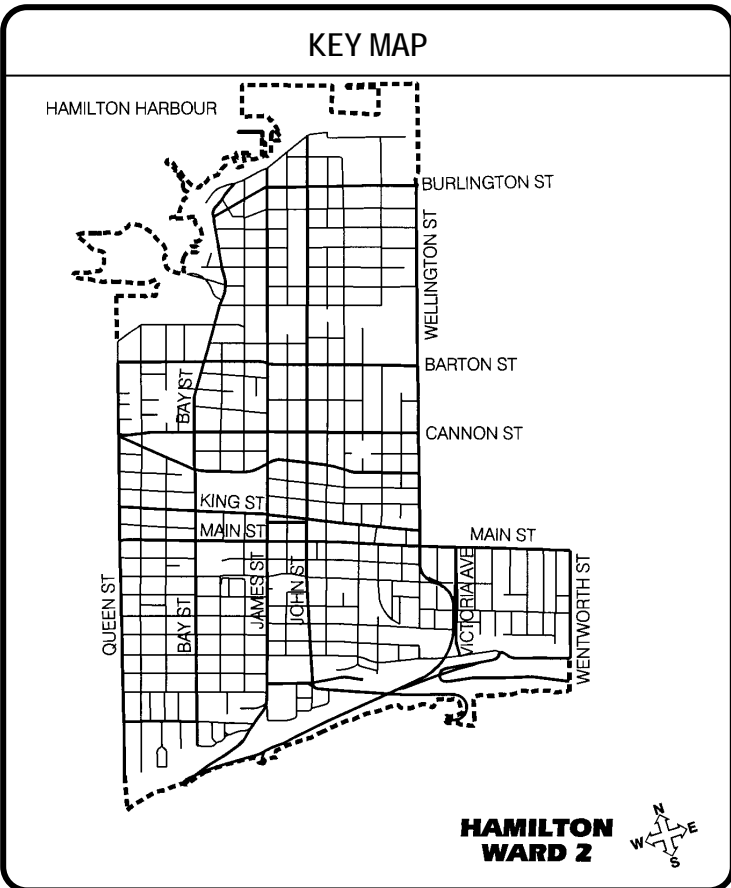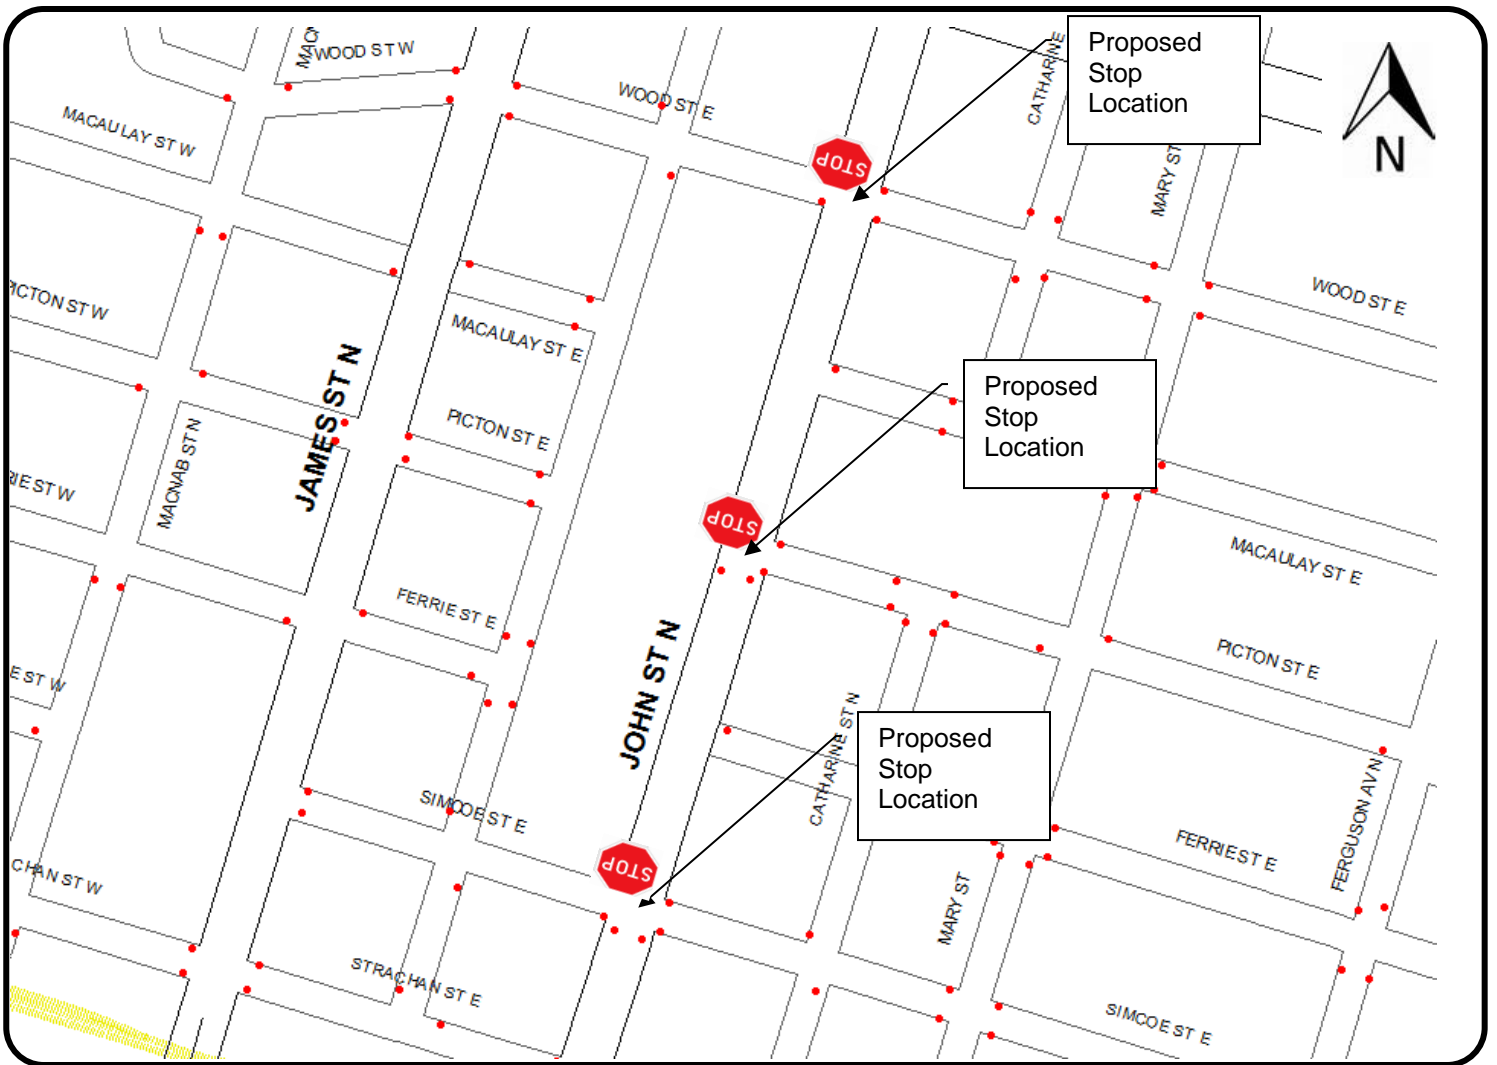



LOCATION PLAN

PROPOSED STOP CONTROL:



**John Street at Wood Street
John Street at Picton Street
John Street at Simcoe Street**

Transportation
PUBLIC WORKS DEPARTMENT

LEGEND

 EXISTING STOP
 PROPOSED STOP

SCALE: NOT TO SCALE DATE: June 19, 2017

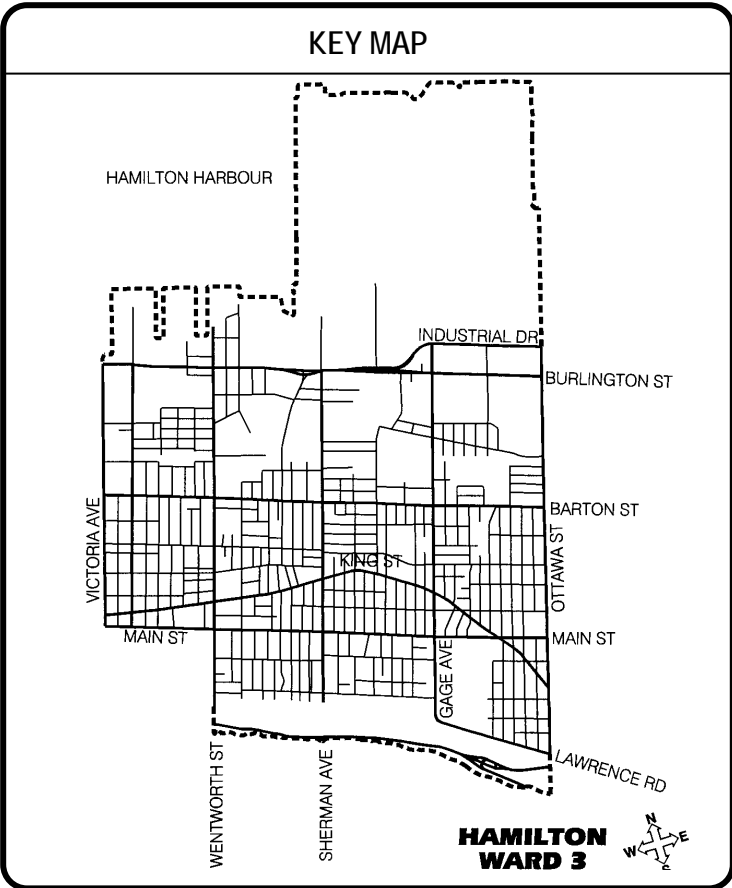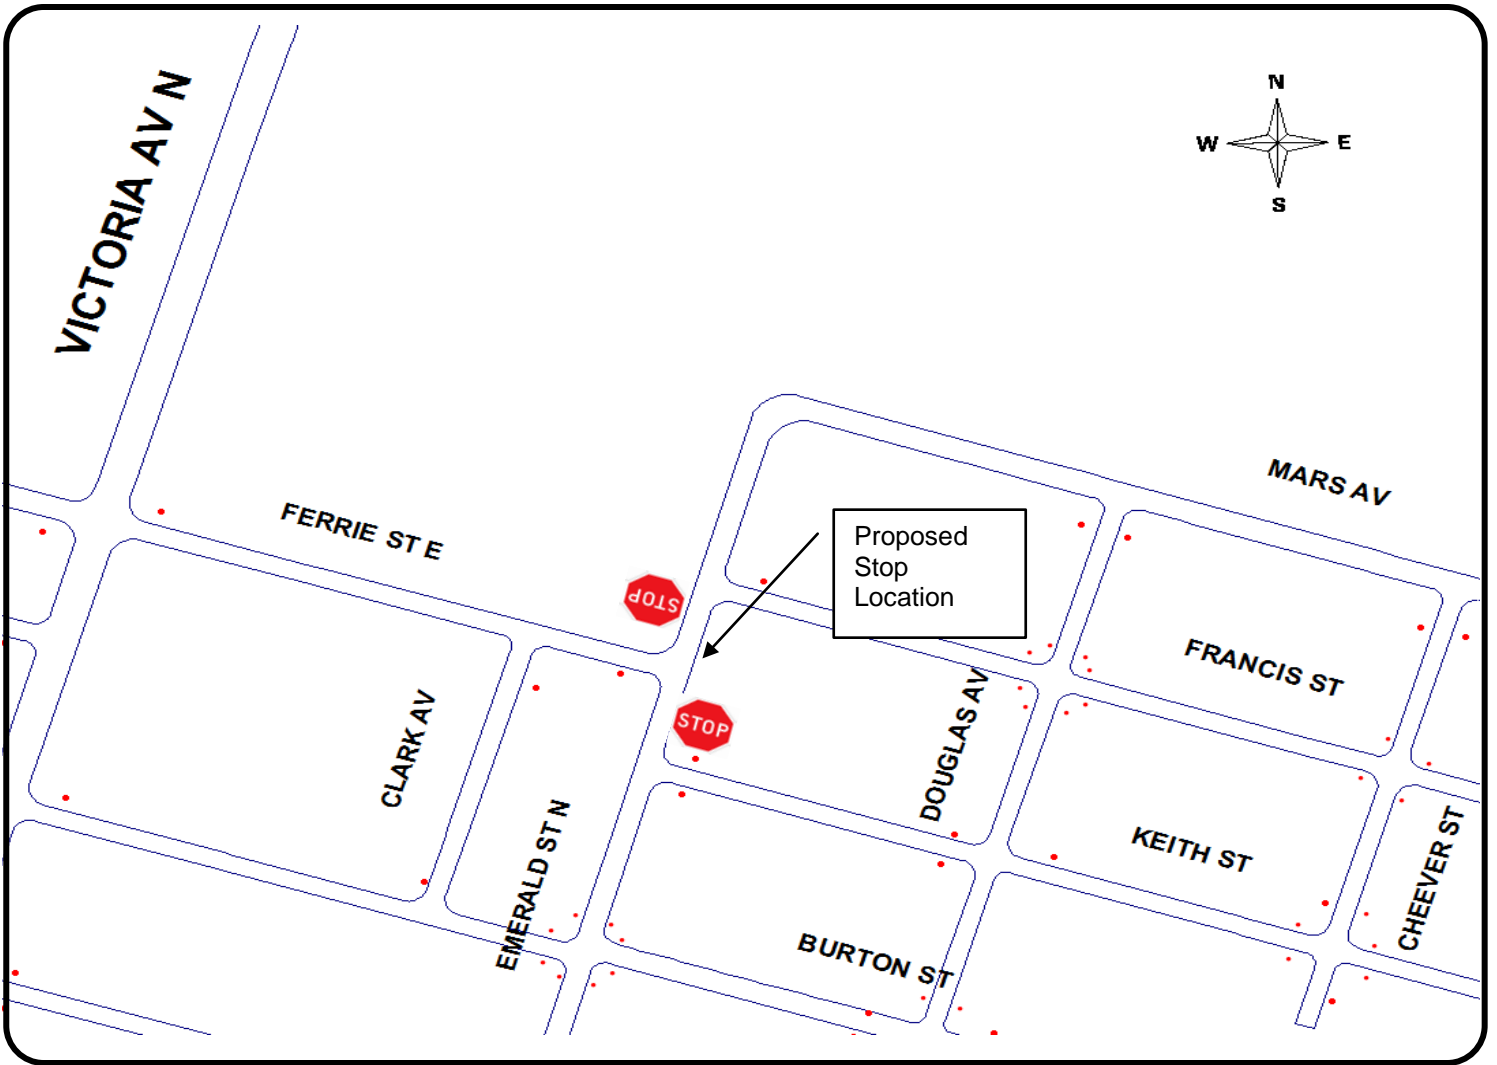

LOCATION PLAN

PROPOSED STOP CONTROL:

Emerald Street at Ferrie Street

Transportation
PUBLIC WORKS DEPARTMENT


LEGEND

● EXISTING STOP


STOP PROPOSED STOP

SCALE DATE

NOT TO SCALE **June 19, 2017**

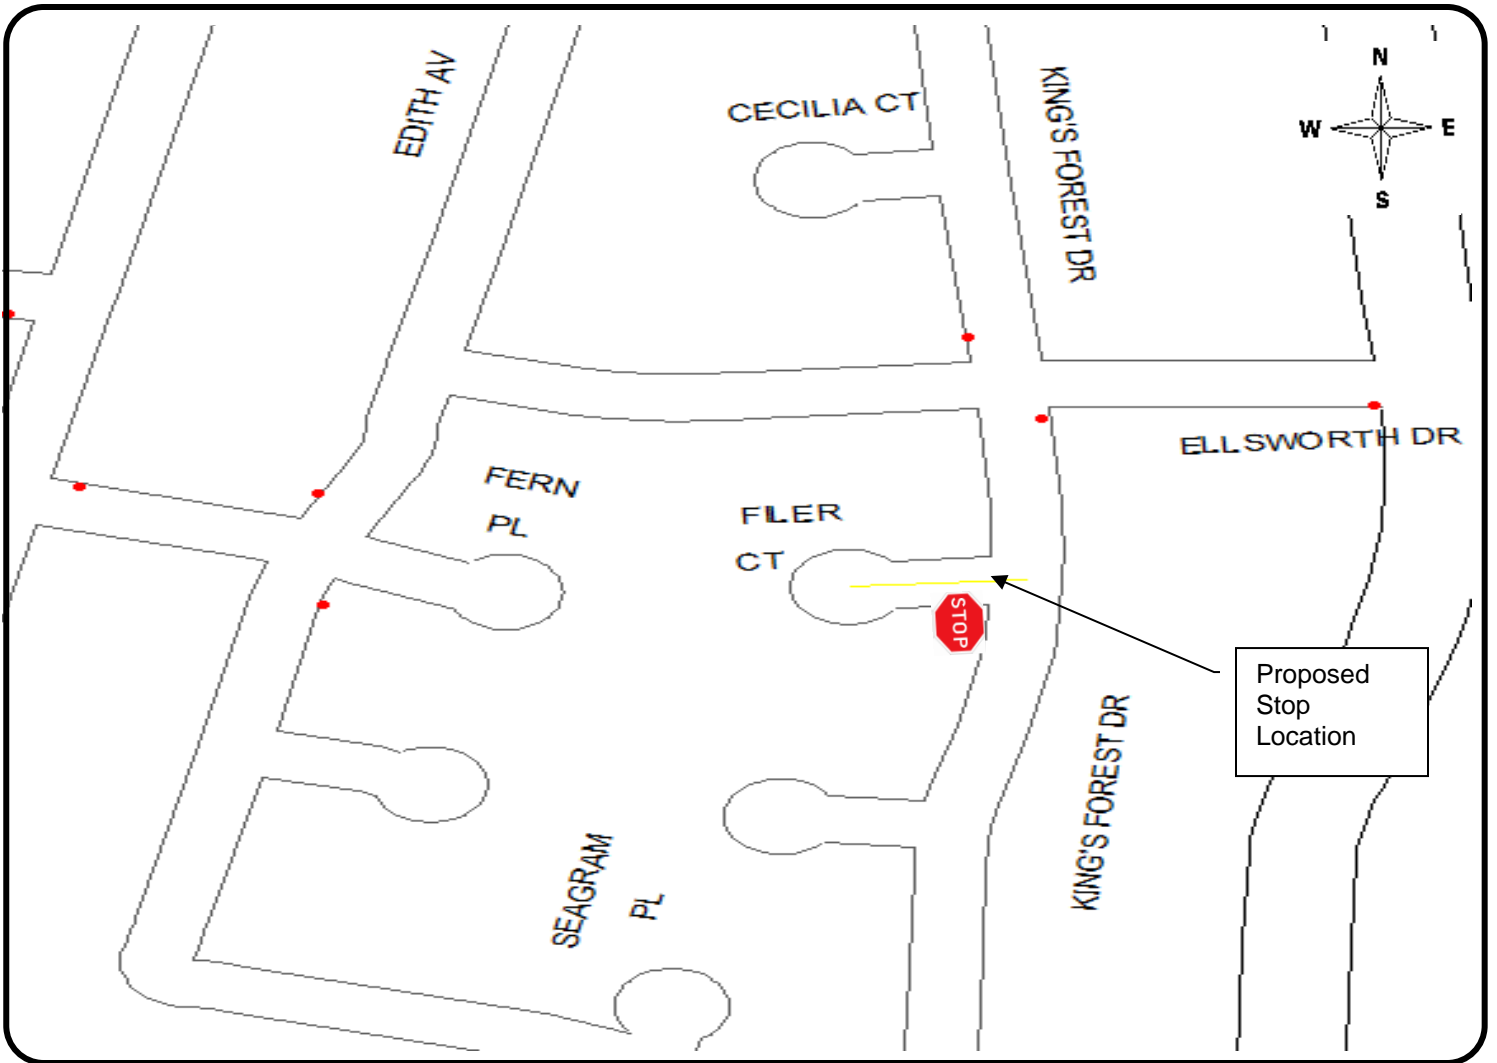

KEY MAP

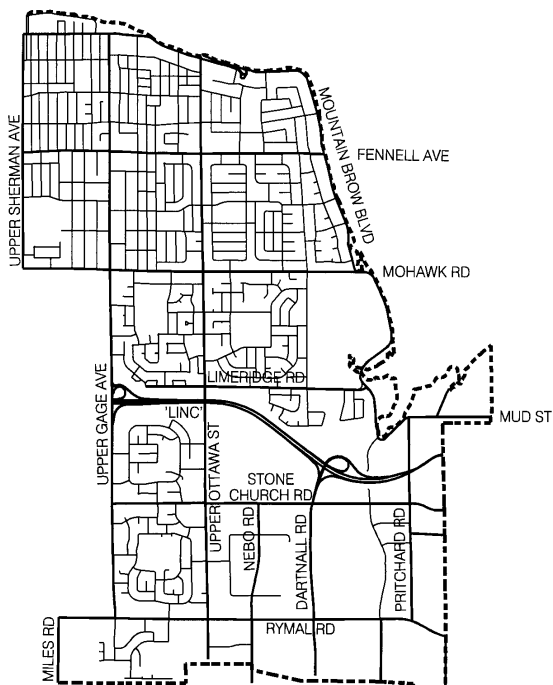

**HAMILTON
WARD 6**



LOCATION PLAN

PROPOSED STOP CONTROL:

Filer Court at King's Forest Drive

Transportation
PUBLIC WORKS DEPARTMENT


LEGEND

 EXISTING STOP


 PROPOSED STOP

SCALE
NOT TO SCALE

DATE
June 19, 2017

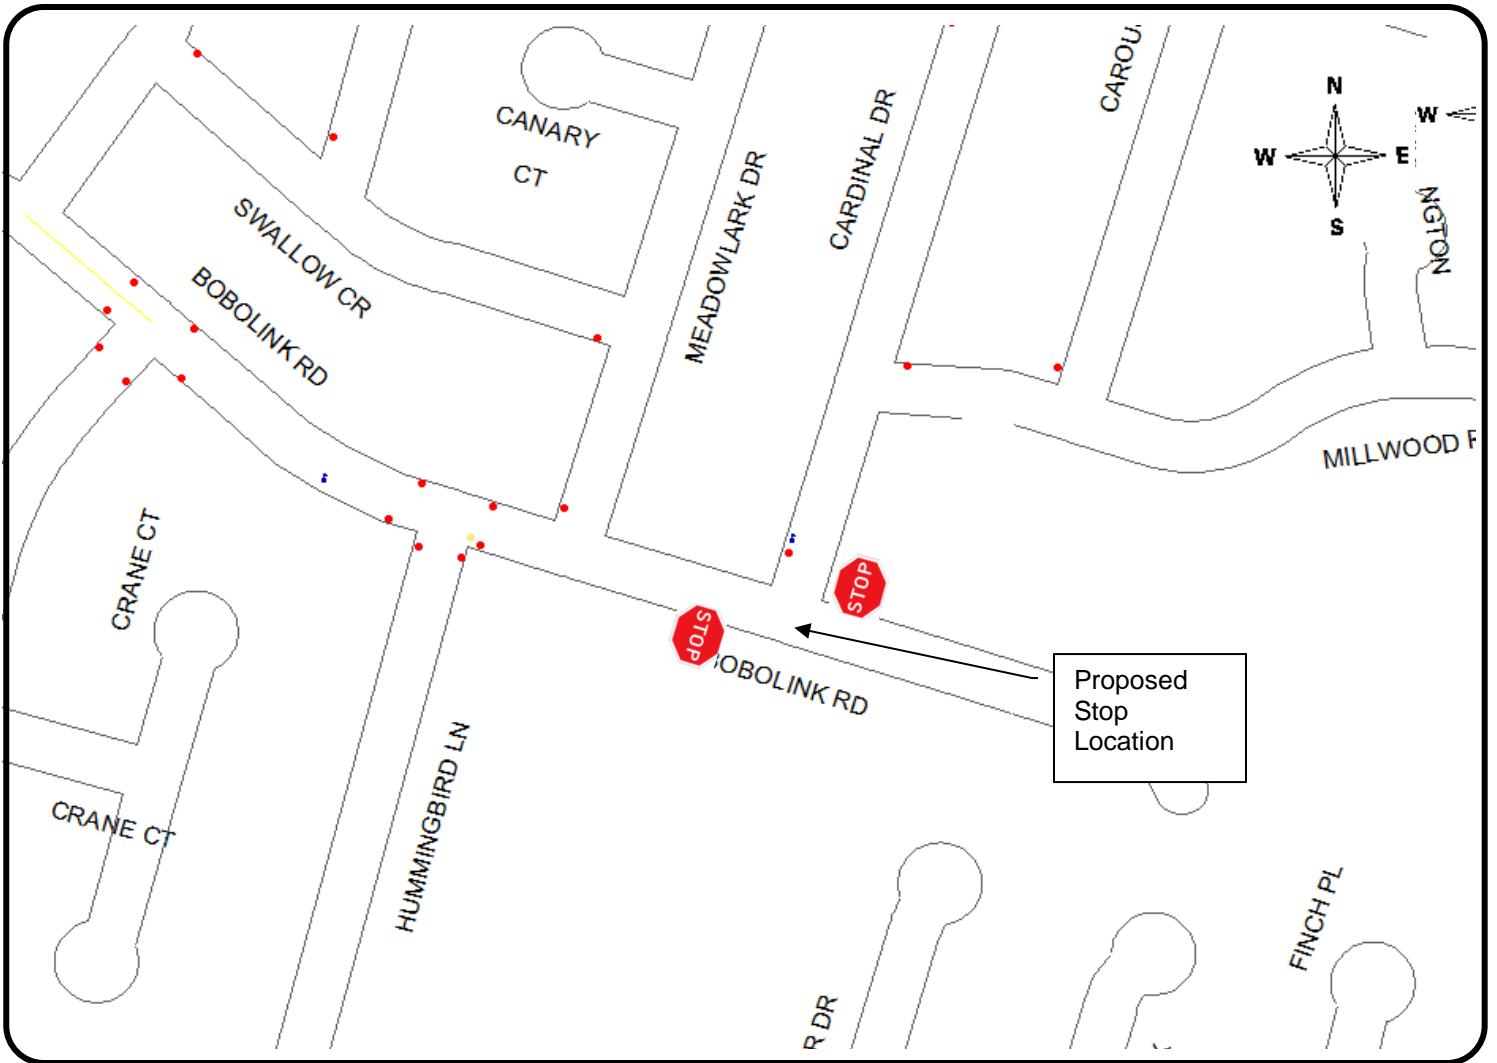

KEY MAP

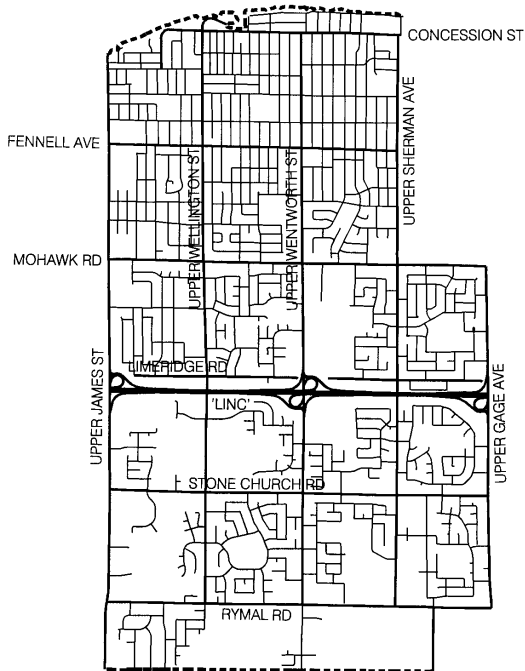

**HAMILTON
WARD 7**



LOCATION PLAN

PROPOSED STOP CONTROL:

Bobolink Road at Cardinal Drive

Transportation
PUBLIC WORKS DEPARTMENT


LEGEND

 EXISTING STOP


 PROPOSED STOP

SCALE
NOT TO SCALE

DATE
June 19, 2017

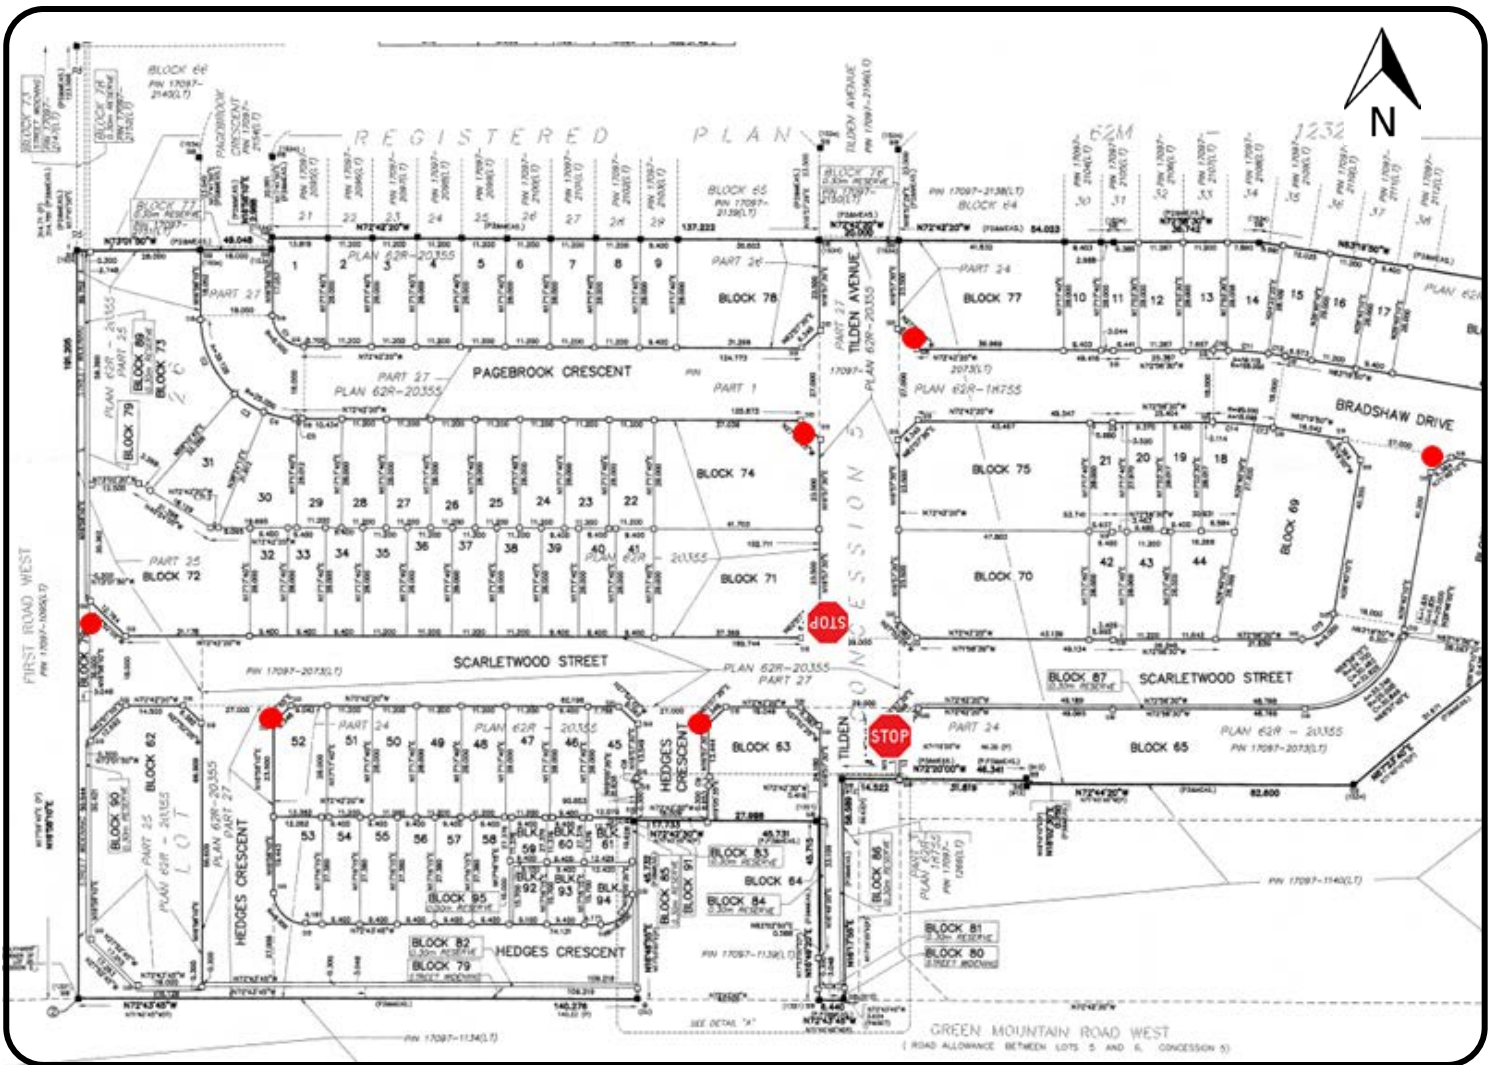

KEY MAP

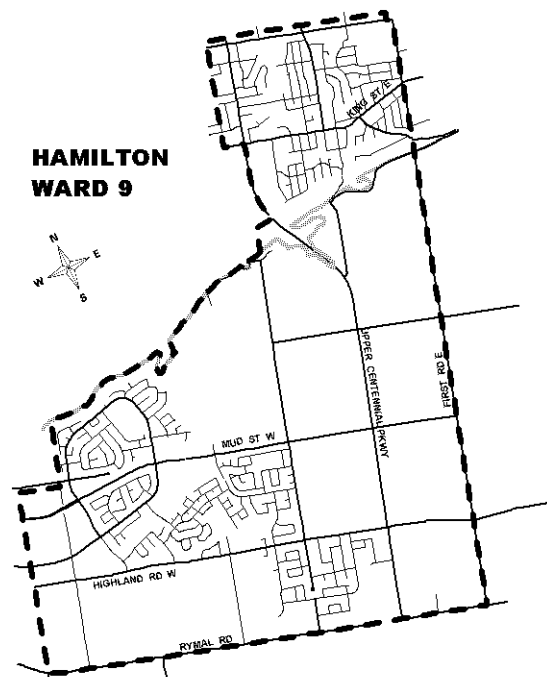

LOCATION PLAN

PROPOSED STOP CONTROL:
Tilden Avenue At Scarletwood Street

Transportation
 PUBLIC WORKS DEPARTMENT

LEGEND

- EXISTING STOP
- STOP PROPOSED STOP

SCALE
NOT TO SCALE

DATE
June 19, 2017