


### KEY MAP

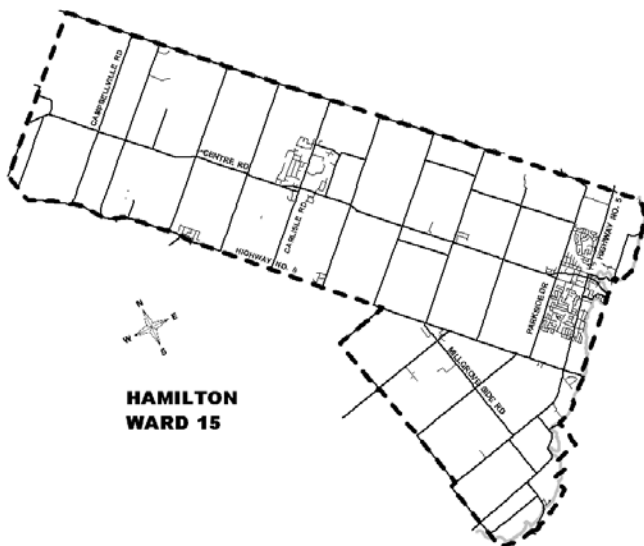

### LOCATION PLAN

*PROPOSED STOP CONTROL:*

**William Street at Margaret Street**


Transportation  
PUBLIC WORKS DEPARTMENT

### LEGEND

- EXISTING STOP
- STOP PROPOSED STOP


SCALE  
**NOT TO SCALE**

DATE  
**November 13, 2017**

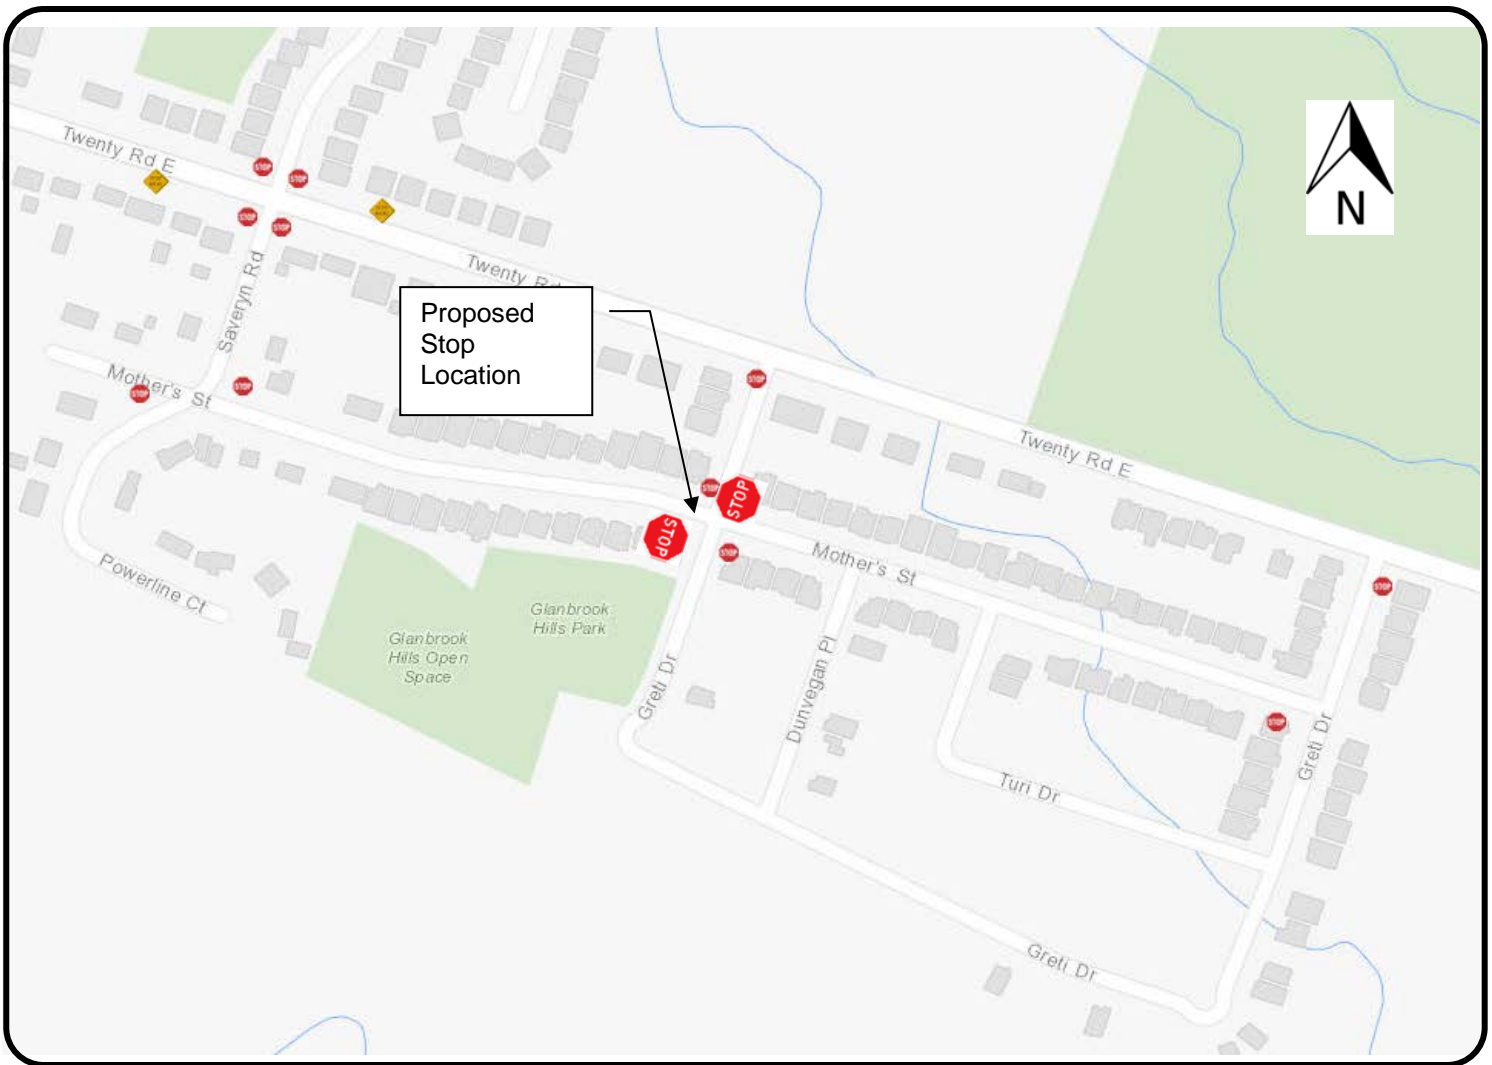

### KEY MAP

**HAMILTON  
WARD 11**

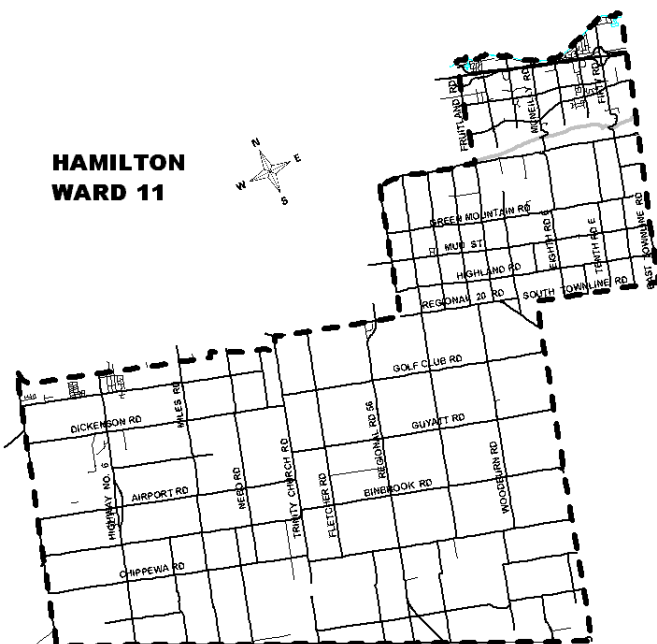

### LOCATION PLAN

*PROPOSED STOP CONTROL:*

**Mother's Street at Greti Drive**

Transportation  
PUBLIC WORKS DEPARTMENT

### LEGEND



EXISTING STOP




PROPOSED STOP

SCALE  
**NOT TO SCALE**

DATE  
**November 13, 2017**



### KEY MAP

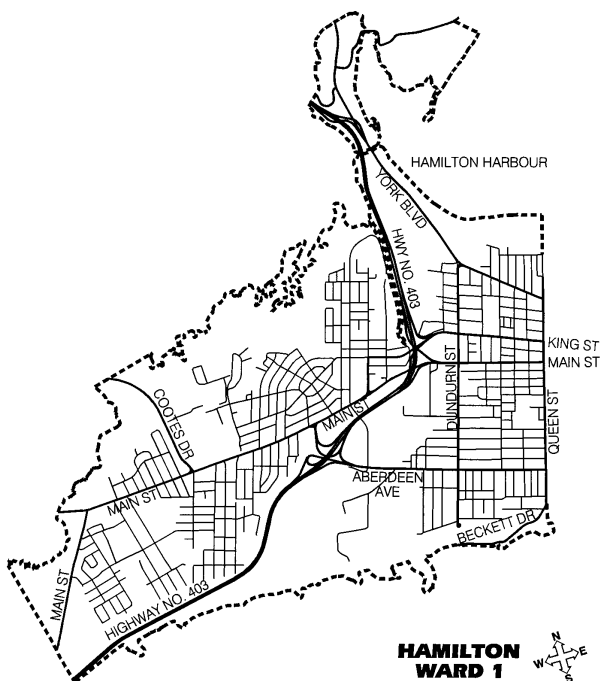




### LOCATION PLAN

**PROPOSED STOP CONTROL:**  
 Parkview Drive at Franklin Avenue  
 Parkview Drive at Bond Street  
 Uplands Avenue at Parkview Drive  
 Uplands Avenue at Franklin Avenue

Transportation  
 PUBLIC WORKS DEPARTMENT

### LEGEND


-  EXISTING YIELD
-  EXISTING STOP
-  PROPOSED STOP

SCALE  
 NOT TO SCALE

DATE  
 November 13, 2017



### KEY MAP

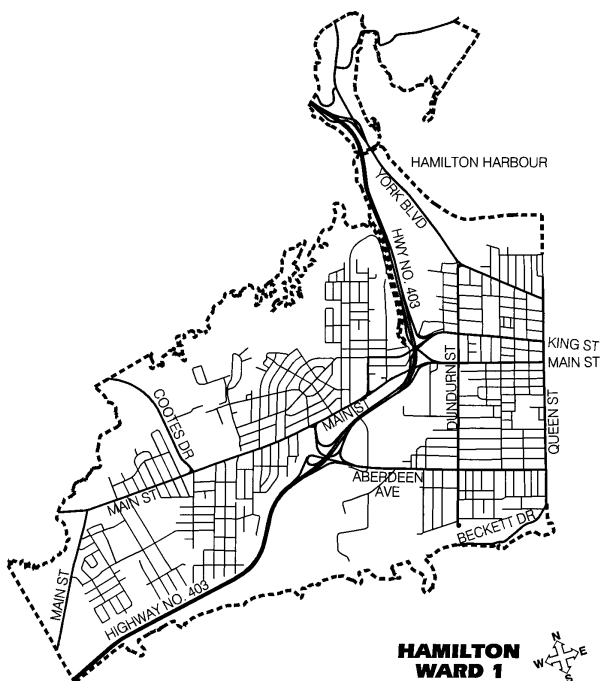

**HAMILTON  
WARD 1**

### LOCATION PLAN

#### *PROPOSED STOP CONTROL:*

Desjardins Court at Paradise Road  
Freeland Court at Paradise Road

Transportation  
PUBLIC WORKS DEPARTMENT

### LEGEND


 EXISTING STOP

 PROPOSED STOP


SCALE  
**NOT TO SCALE**

DATE  
**November 13, 2017**



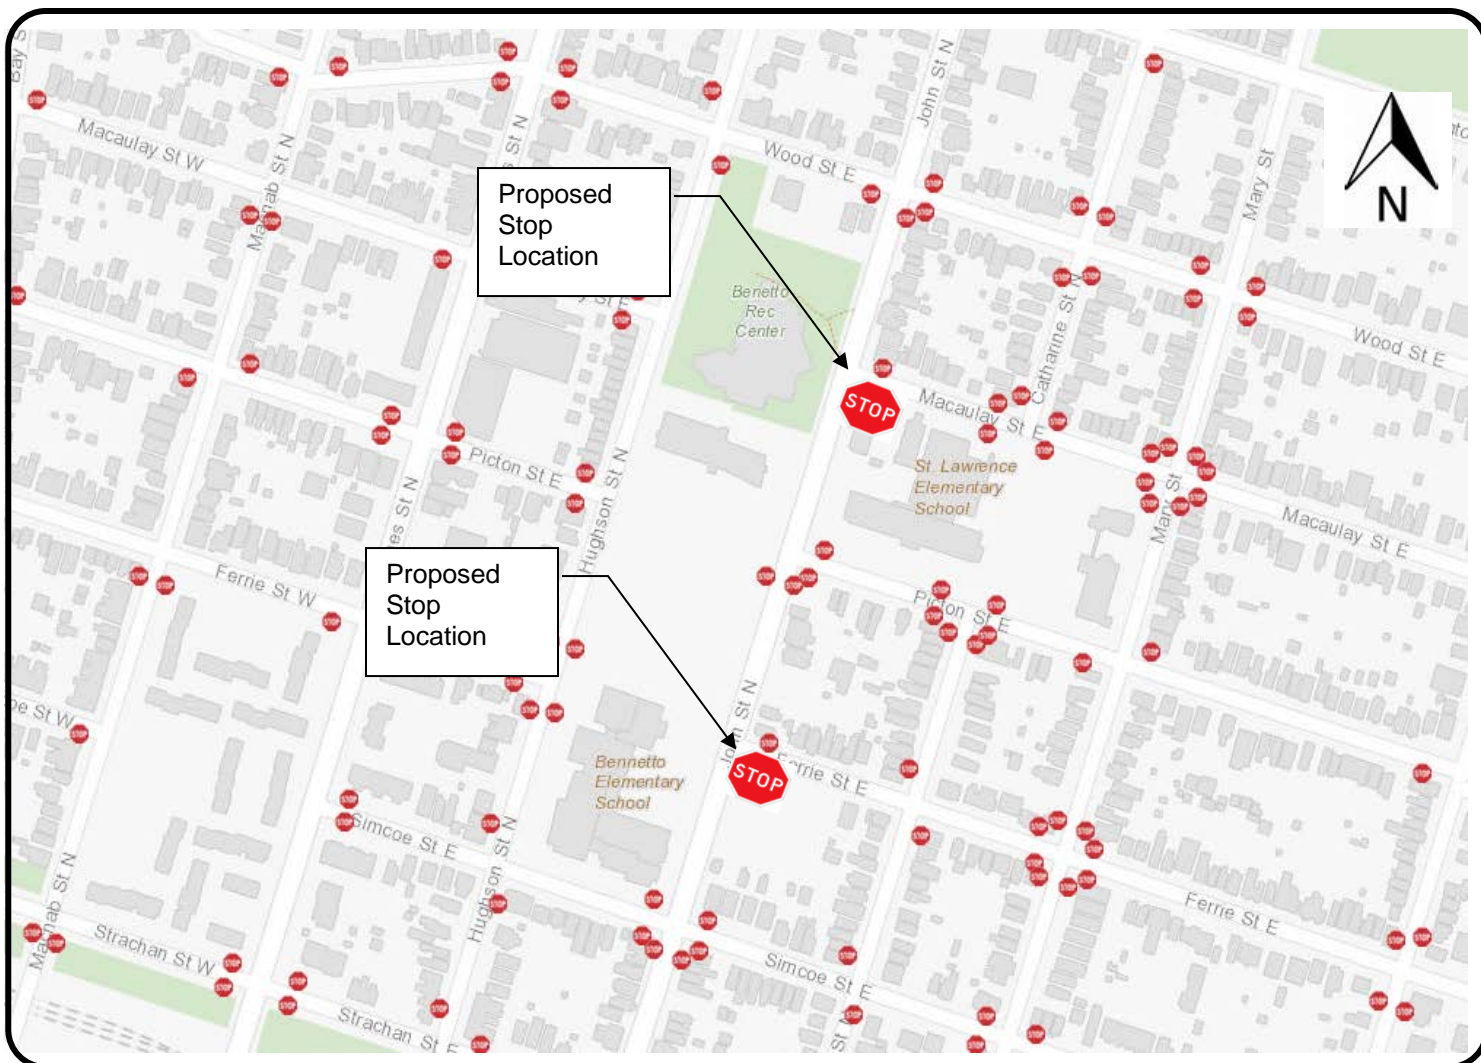

### KEY MAP

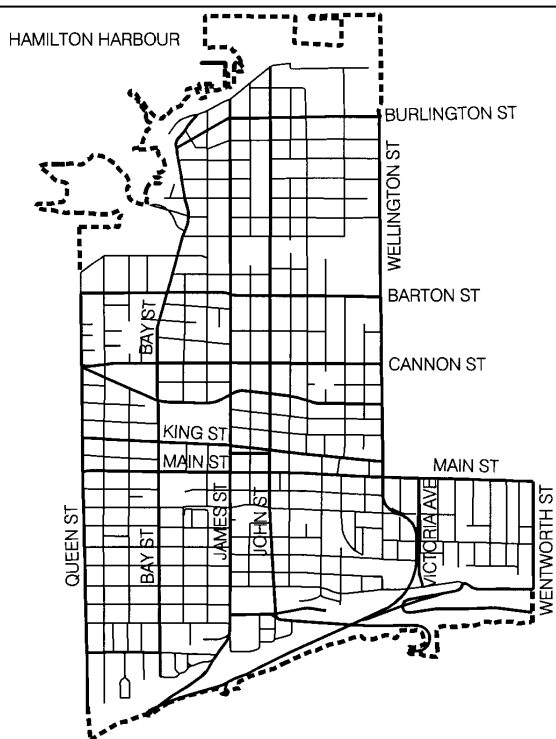

**HAMILTON  
WARD 2**



### LOCATION PLAN

#### *PROPOSED STOP CONTROL:*

**John Street at Macauley Street  
John Street at Ferrie Street**

Transportation  
PUBLIC WORKS DEPARTMENT

### LEGEND




EXISTING STOP




PROPOSED STOP

SCALE  
**NOT TO SCALE**

DATE  
**November 13, 2017**

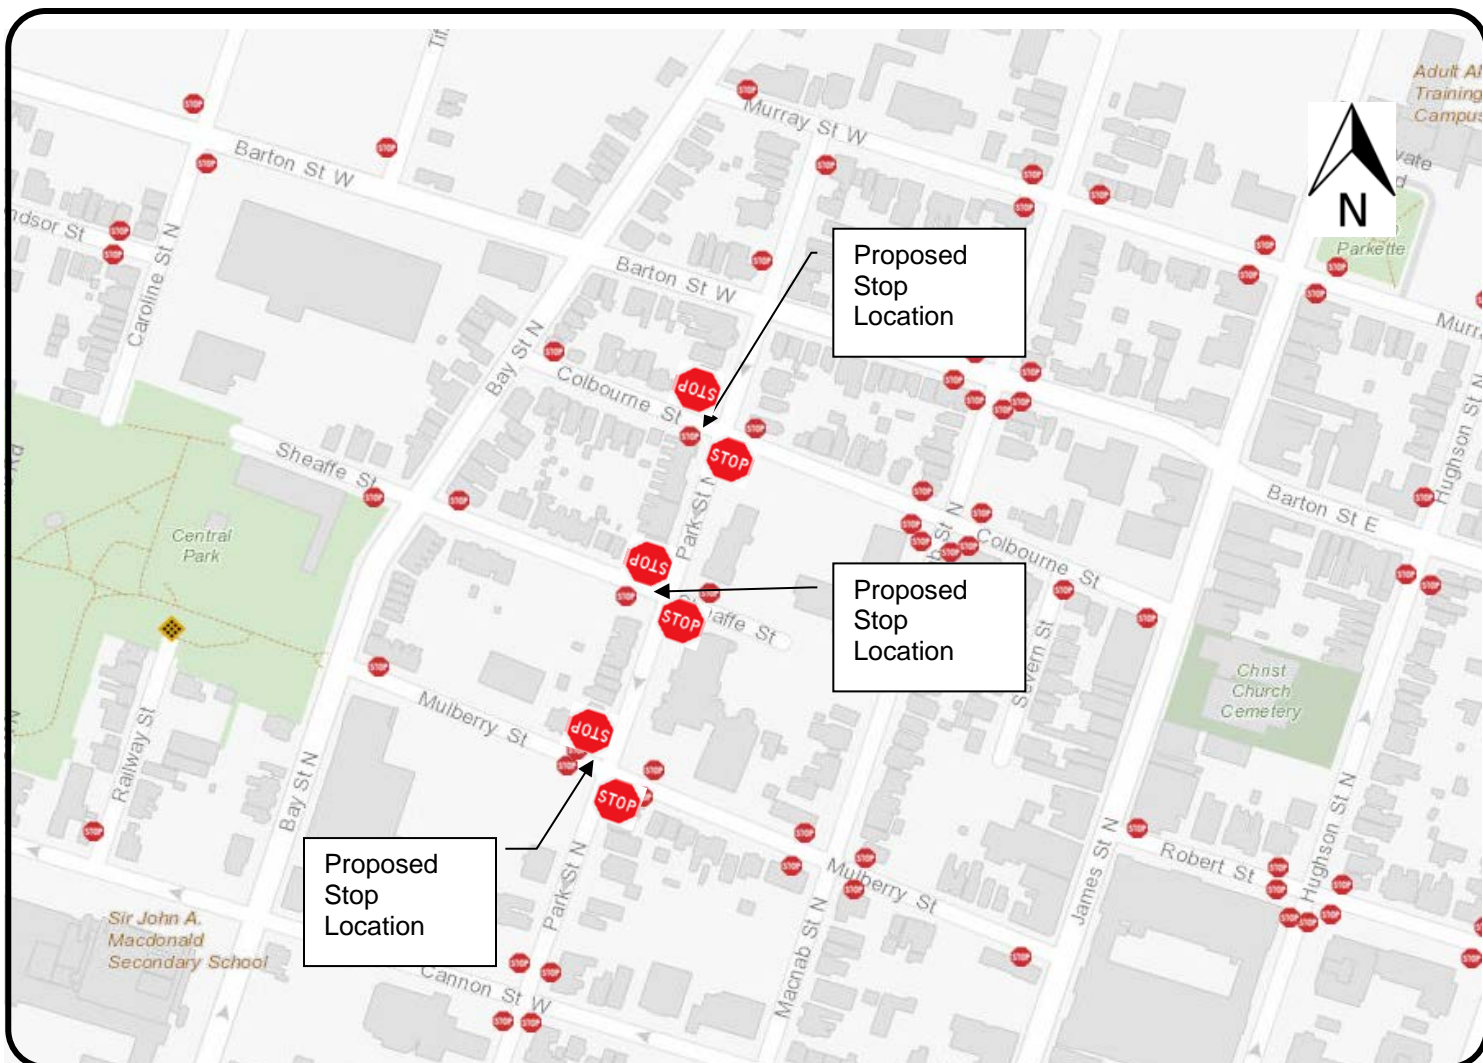

### KEY MAP

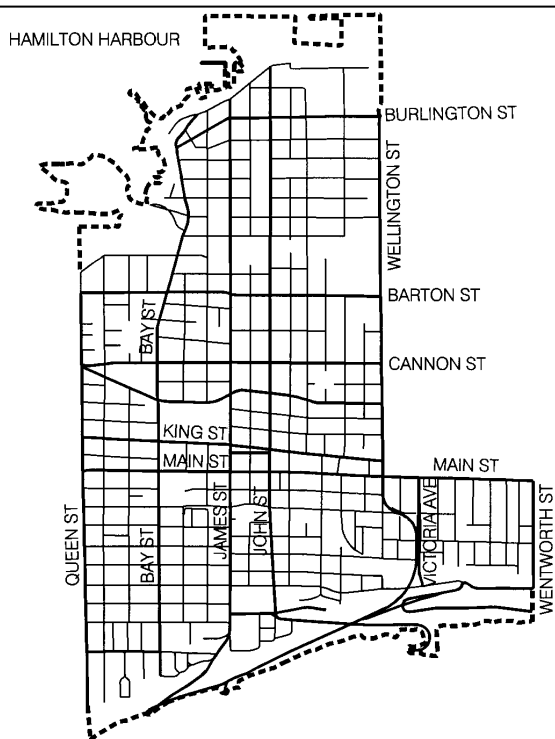

**HAMILTON  
WARD 2**



### LOCATION PLAN

#### *PROPOSED STOP CONTROL:*

**Park Street at Colbourne Street  
Park Street at Sheaffe Street  
Park Street at Mulberry Street**

Transportation  
PUBLIC WORKS DEPARTMENT

### LEGEND




EXISTING STOP




PROPOSED STOP

SCALE  
**NOT TO SCALE**

DATE  
**November 13, 2017**

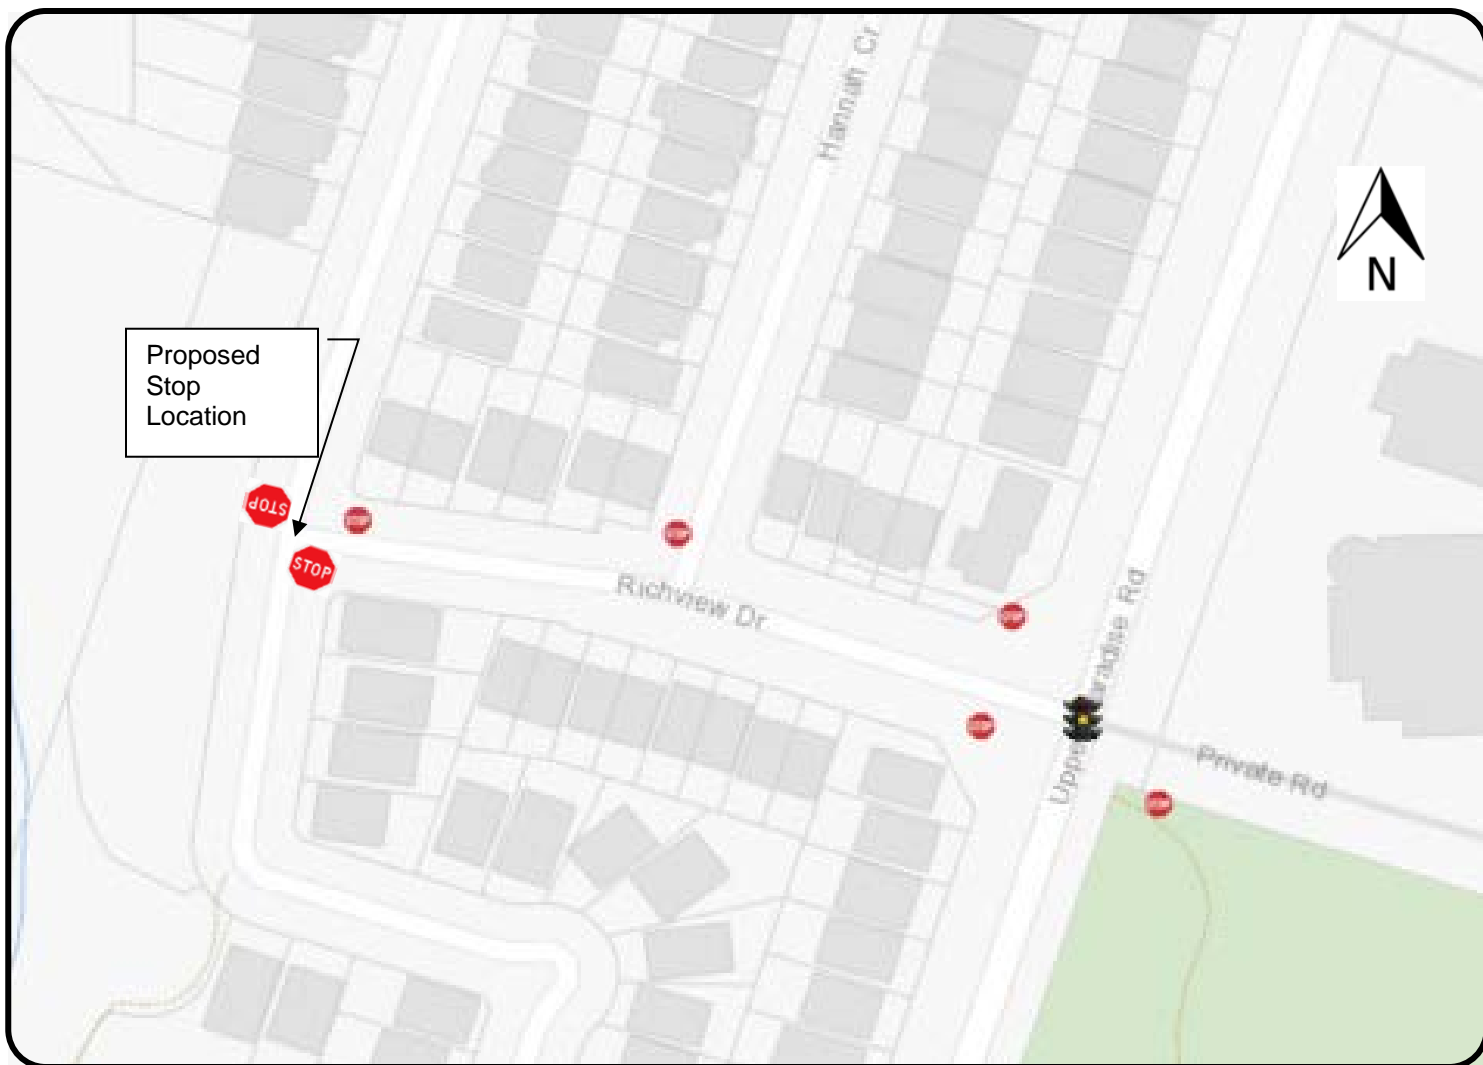

### KEY MAP

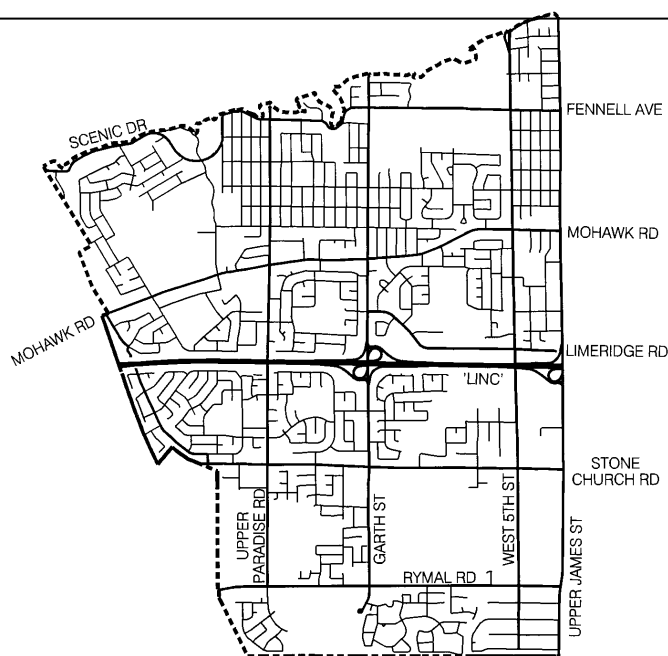

**HAMILTON  
WARD 8**



### LOCATION PLAN

*PROPOSED STOP CONTROL:*

**Edgehill Drive at Richview Drive**

Transportation  
PUBLIC WORKS DEPARTMENT

### LEGEND




EXISTING STOP




PROPOSED STOP

SCALE  
**NOT TO SCALE**

DATE  
**November 13, 2017**

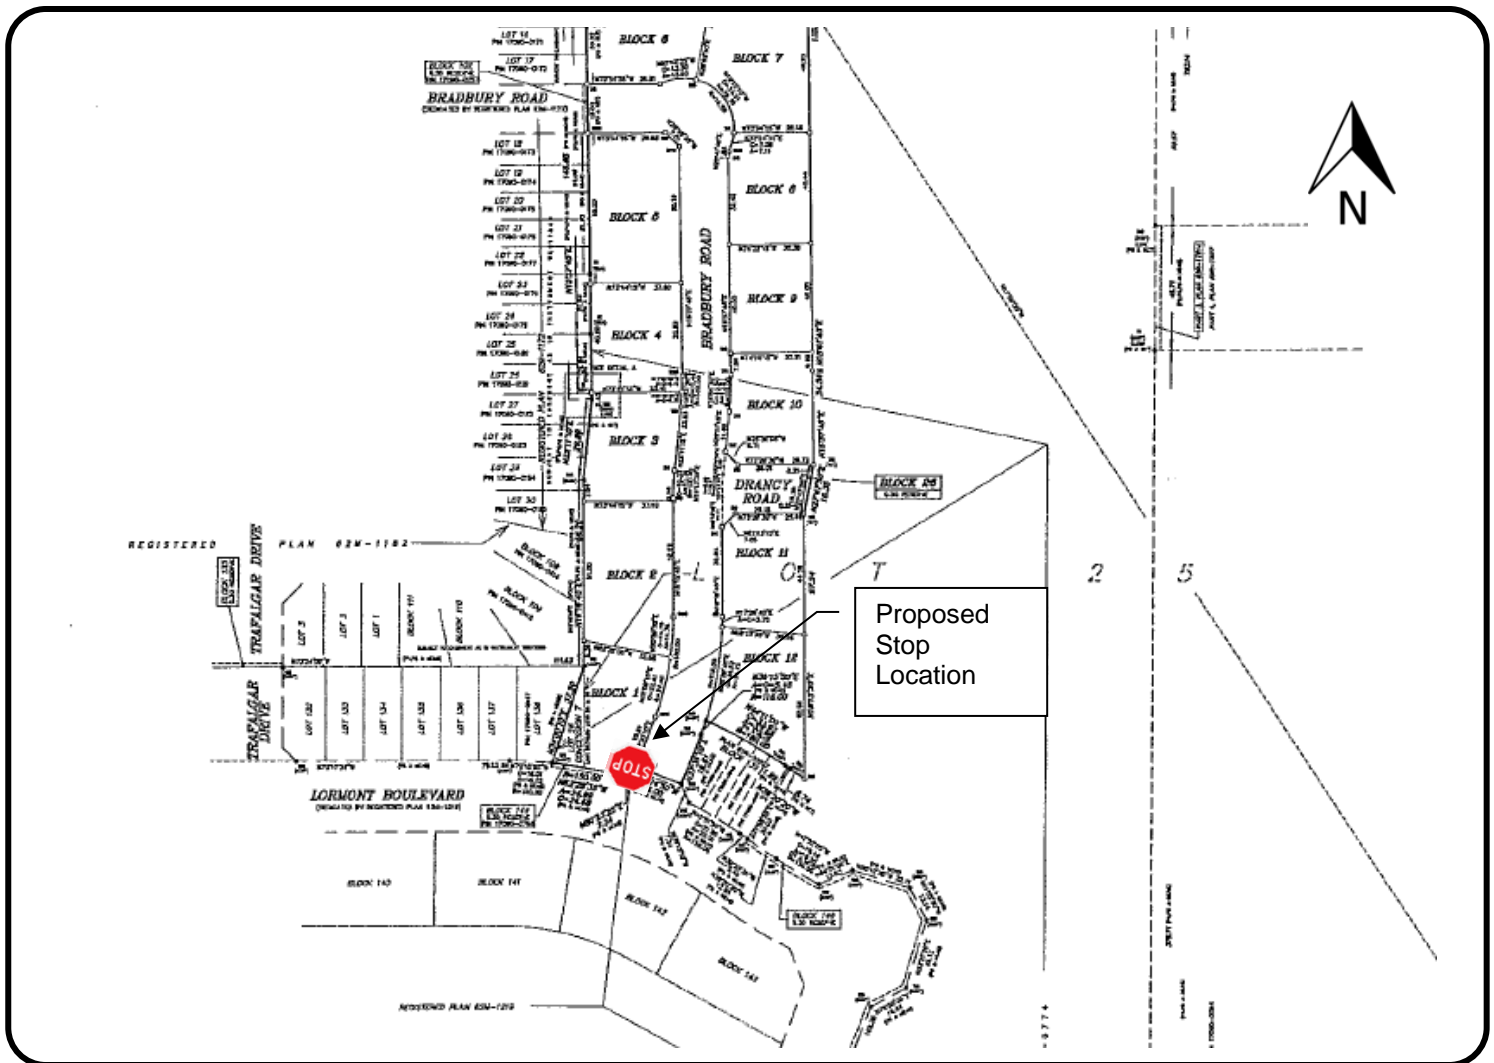

### KEY MAP

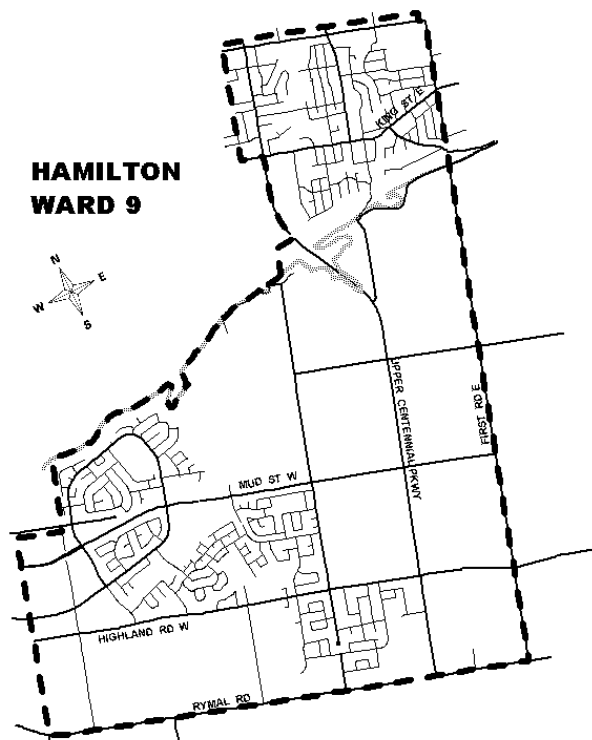



### LOCATION PLAN

*PROPOSED STOP CONTROL:*

**Bradbury Road at Lormont Boulevard**

Transportation  
PUBLIC WORKS DEPARTMENT

### LEGEND

-  EXISTING STOP
-  PROPOSED STOP

SCALE  
**NOT TO SCALE**

DATE  
**November 13, 2017**