

Authority: Item 12, Committee of the Whole
Report 01-033 (PD01184)
CM: October 16, 2001
Ward: 12

Bill No. 103

CITY OF HAMILTON

BY-LAW NO. 18-

Respecting Removal of Part Lot Control Block 6, Registered Plan No. 62M-417

WHEREAS the sub-section 50(5) of the *Planning Act*, (R.S.O. 1990, Chapter P.13, as amended, establishes part-lot control on land within registered plans of subdivision;

AND WHEREAS sub-section 50(7) of the *Planning Act*, provides as follows:

“(7) **Designation of lands not subject to part lot control.** -- Despite subsection (5), the council of a local municipality may by by-law provide that subsection (5) does not apply to land that is within such registered plan or plans of subdivision or parts of them as are designated in the by-law.”

AND WHEREAS the Council of the City of Hamilton is desirous of enacting such a by-law with respect to the lands hereinafter described;

NOW THEREFORE the Council of the City of Hamilton enacts as follows:

1. Sub-section 5 of Section 50 of the *Planning Act*, for the purpose of creating four (4) lots for single detached dwellings, shown as Parts 1-4, inclusive, on deposited Reference Plan 62R-20726, shall not apply to the portion of the registered plan of subdivision that is designated as follows, namely:


Block 6, Registered Plan No. 62M-417, in the City of Hamilton

2. This by-law shall be registered on title to the said designated land and shall come into force and effect on the date of such registration.
3. This by-law shall expire and cease to be of any force or effect on the 25th day of April 2020.


PASSED this 25th day of April, 2018.

Fred Eisenberger
Mayor

Rose Caterini
City Clerk

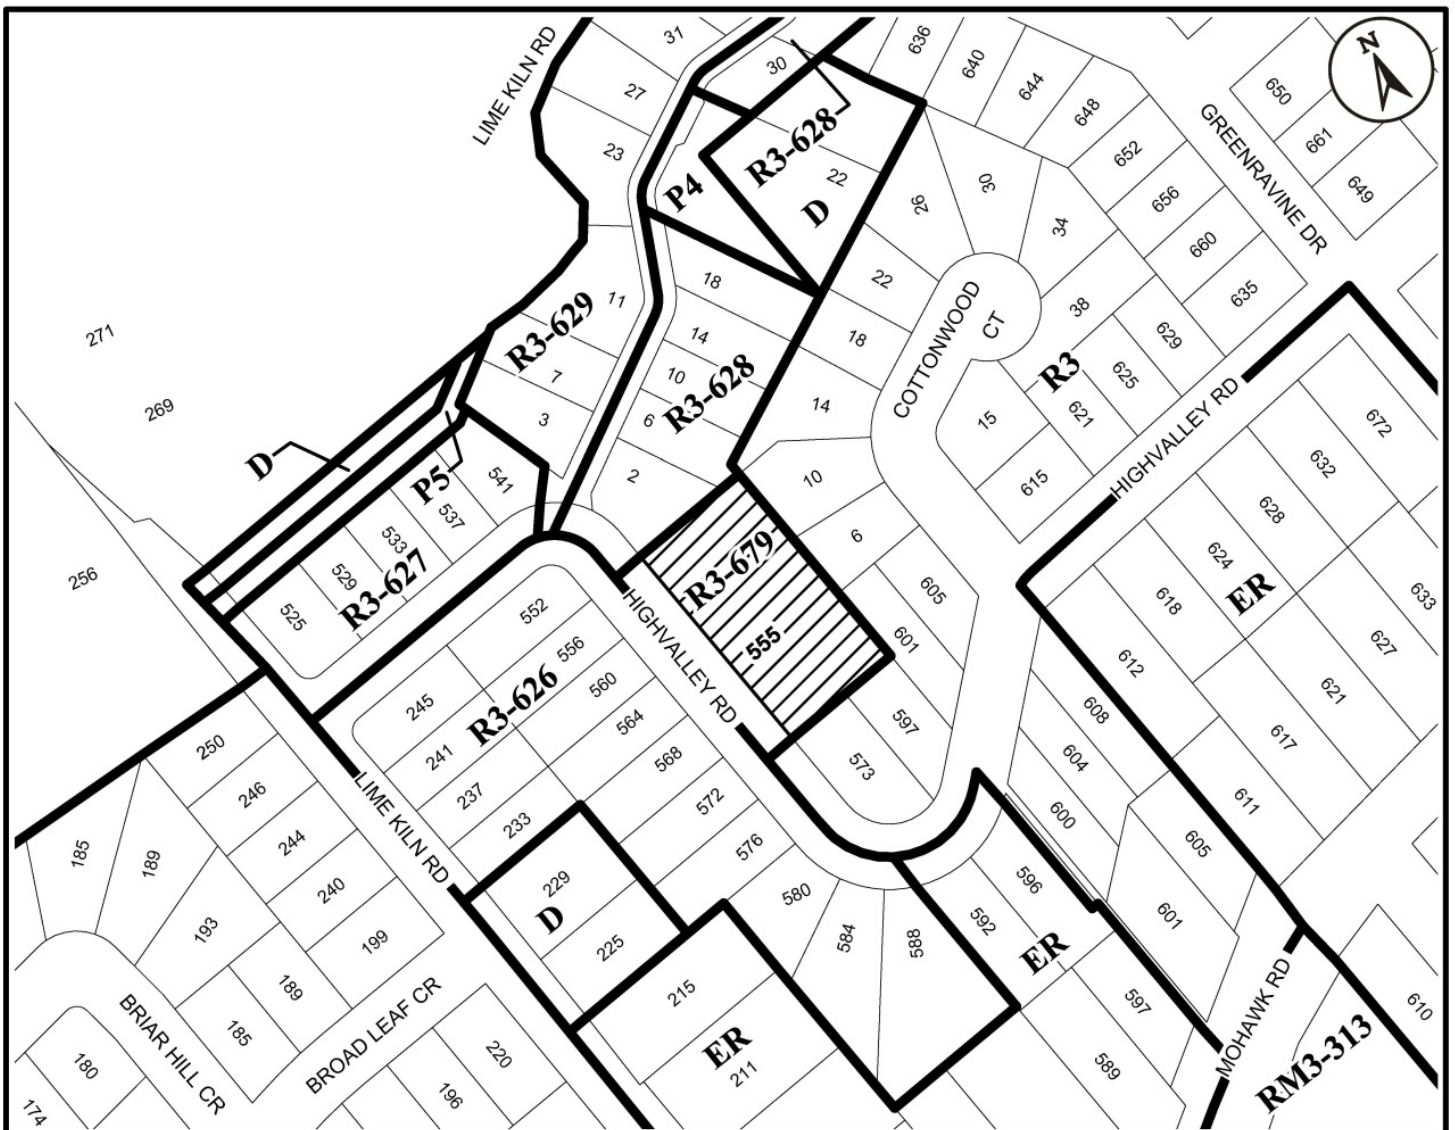

● Site Location

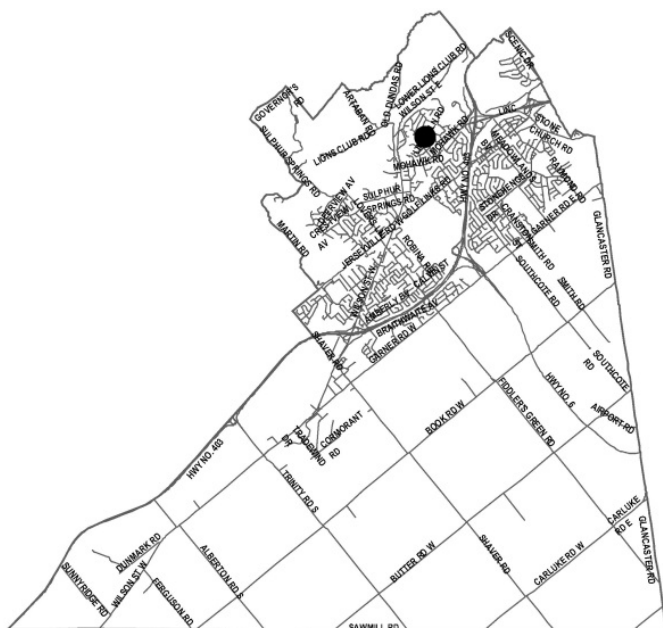

Key Map - Ward 12

N.T.S.



Location Map



Hamilton

PLANNING AND ECONOMIC DEVELOPMENT DEPARTMENT

File Name/Number:

PLC-16-028

Date:

April 4, 2018

Appendix "A"

Scale:
N.T.S.

Planner/Technician:
AC/AL

Subject Property



555 Highvalley Road