


KEY MAP

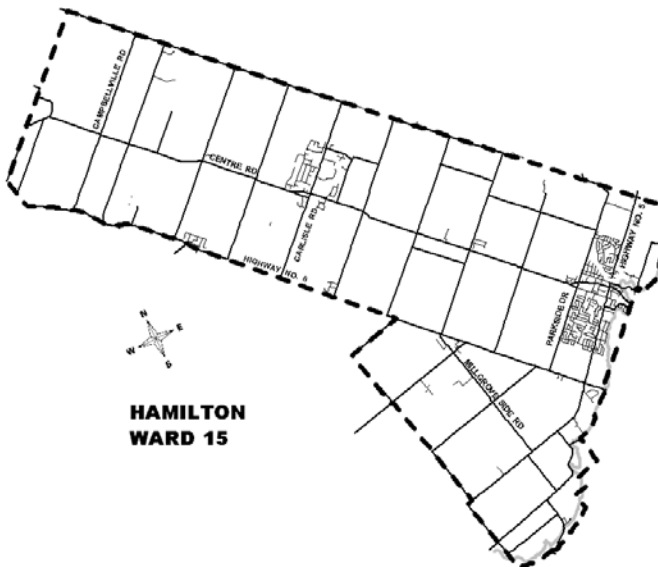

**HAMILTON
WARD 15**

LOCATION PLAN

PROPOSED STOP CONTROL:

Cole Street at Browview Drive

Roads and Traffic
PUBLIC WORKS DEPARTMENT


LEGEND

 EXISTING STOP


 PROPOSED STOP

SCALE
NOT TO SCALE

DATE
September 17, 2018

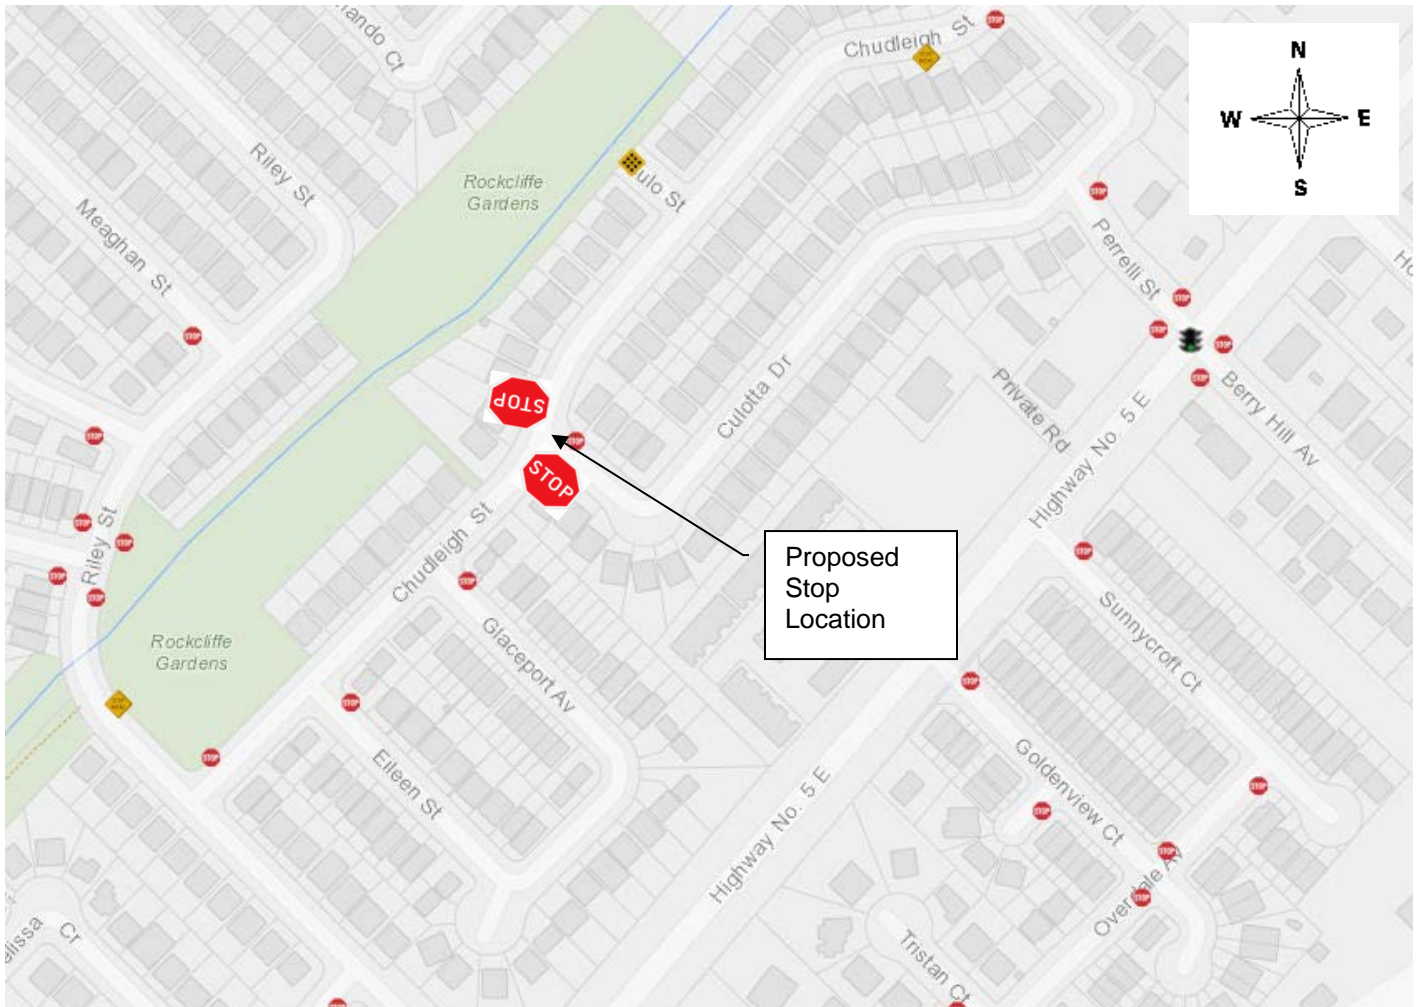

KEY MAP

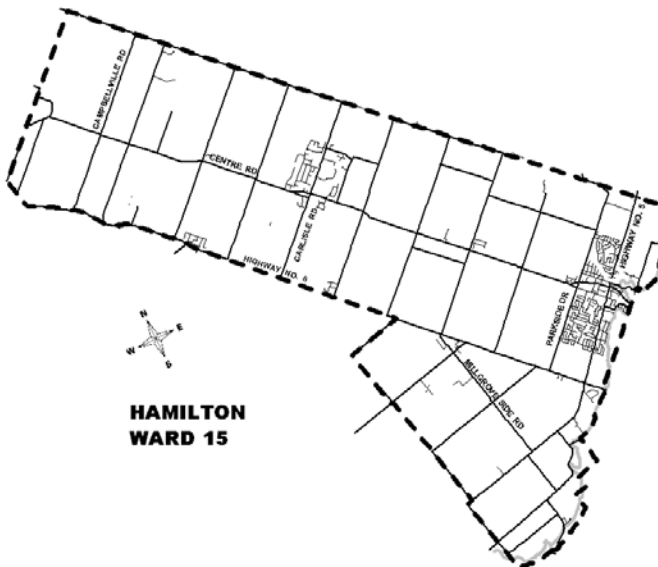

**HAMILTON
WARD 15**

LOCATION PLAN

PROPOSED STOP CONTROL:

Chudleigh Street at Culotta Drive (West Leg)


Roads and Traffic
PUBLIC WORKS DEPARTMENT

LEGEND


- EXISTING STOP
- PROPOSED STOP

SCALE
NOT TO SCALE

DATE
September 17, 2018

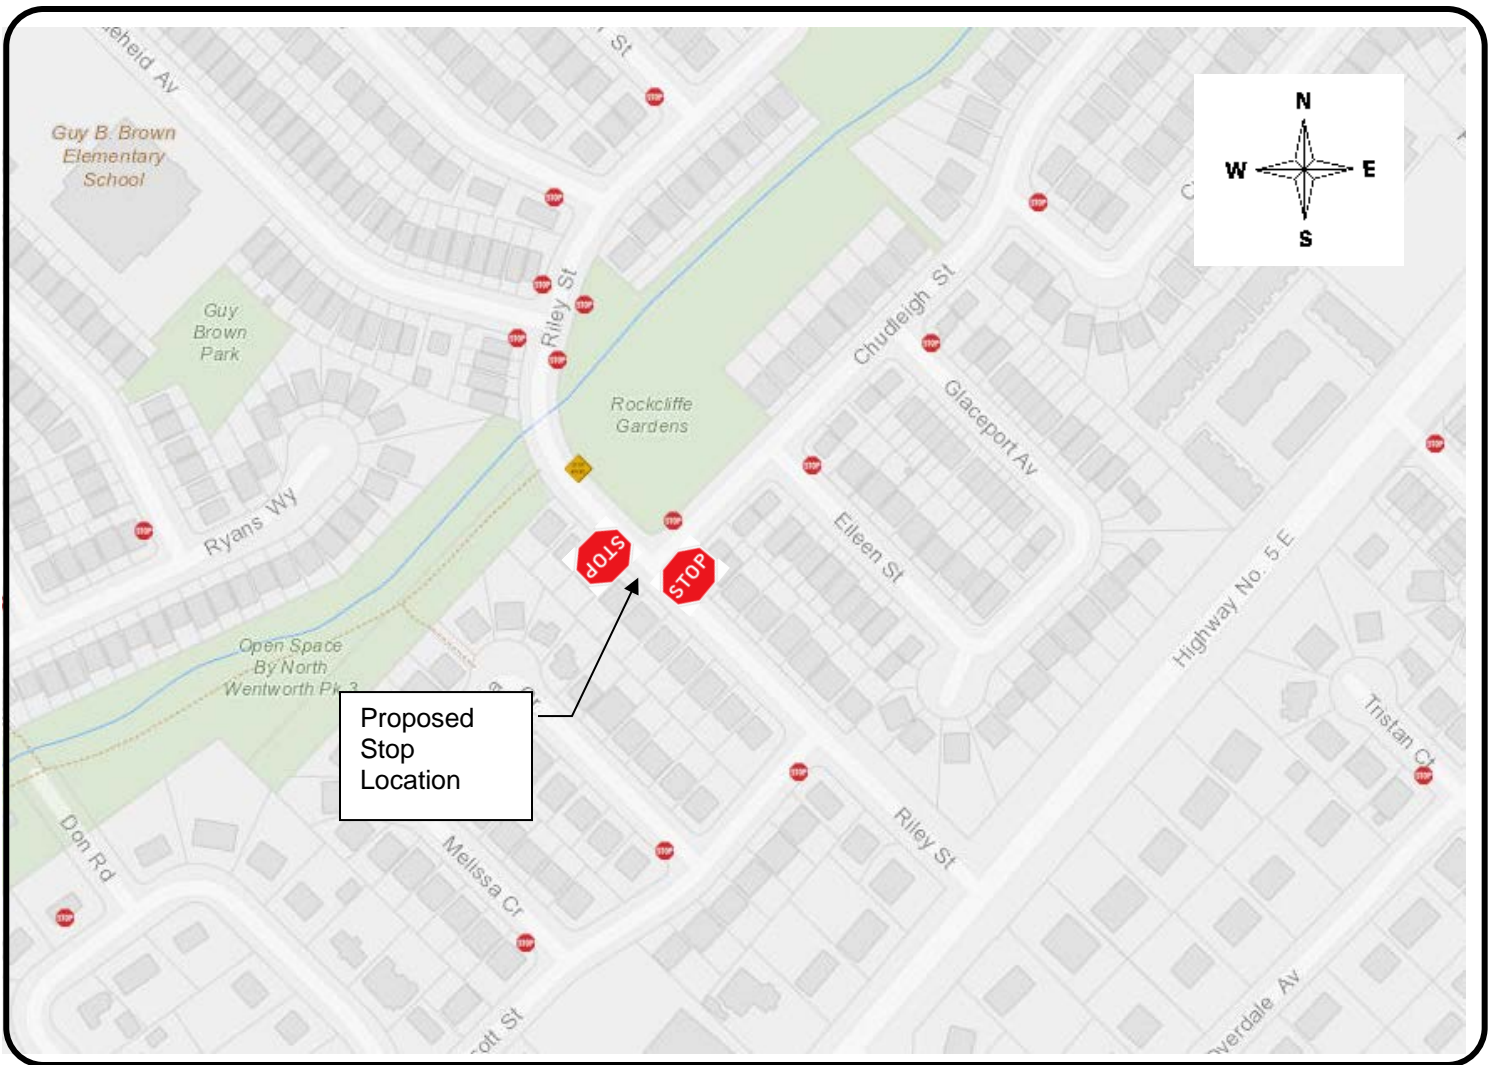

KEY MAP

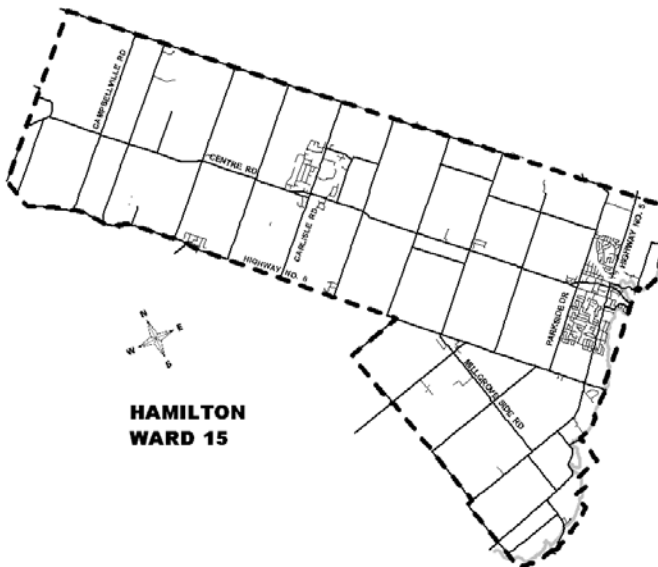

LOCATION PLAN

PROPOSED STOP CONTROL:

Riley Street at Chudleigh Street


Roads and Traffic
PUBLIC WORKS DEPARTMENT

LEGEND


- EXISTING STOP
- PROPOSED STOP

SCALE
NOT TO SCALE

DATE
September 17, 2018

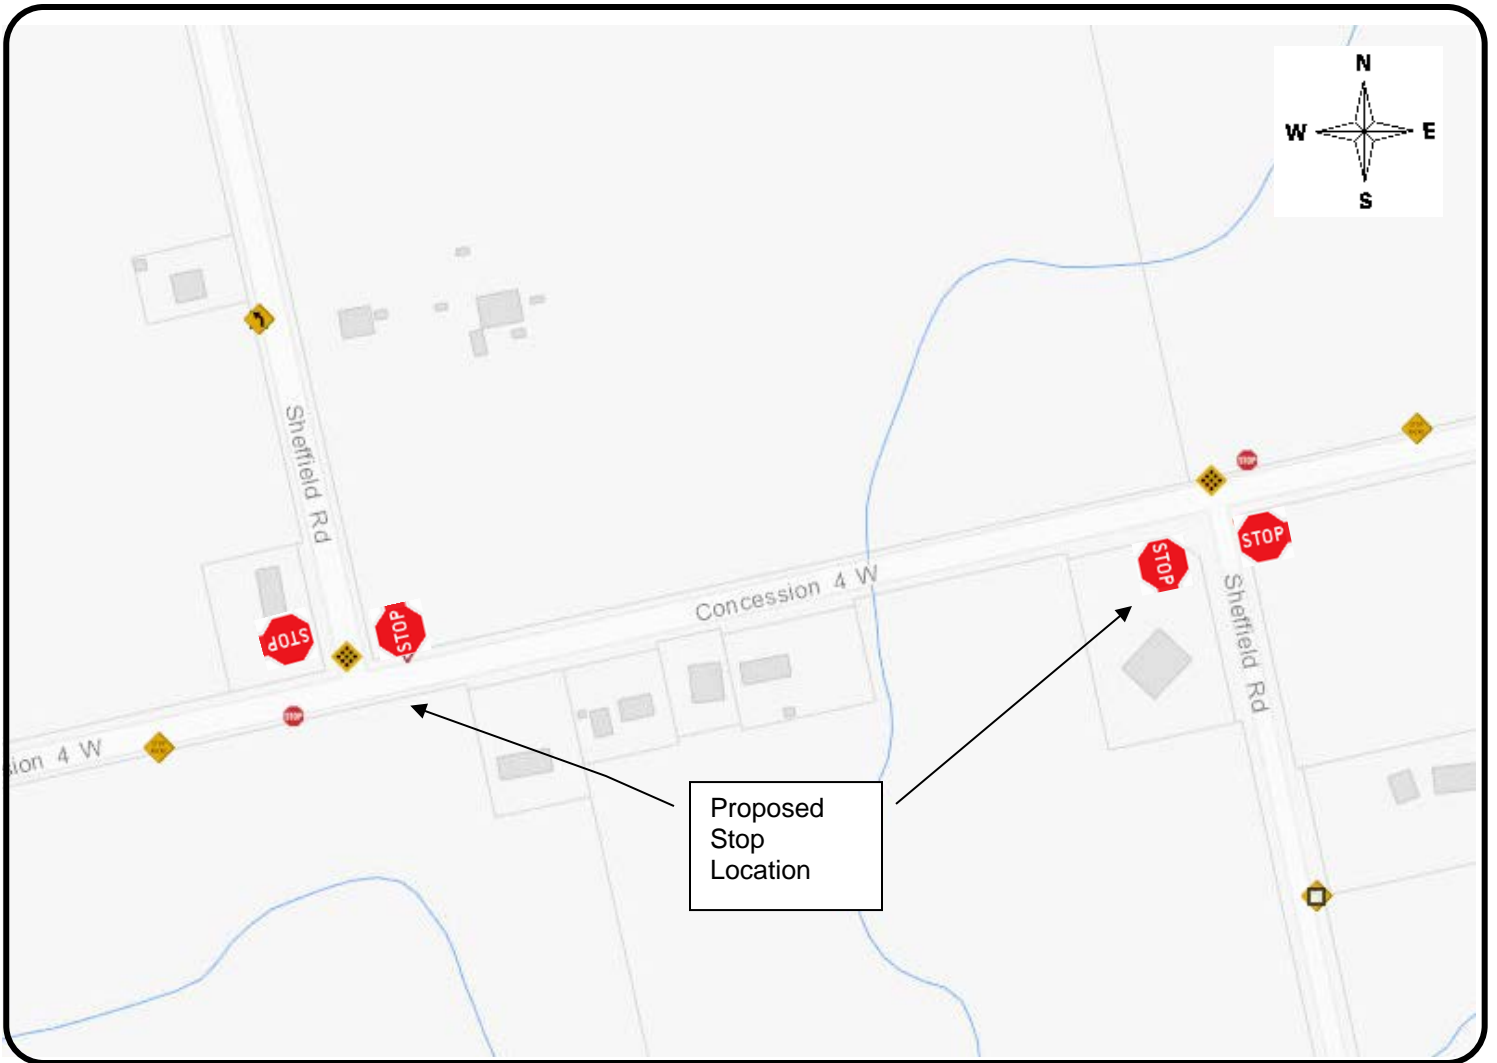

KEY MAP

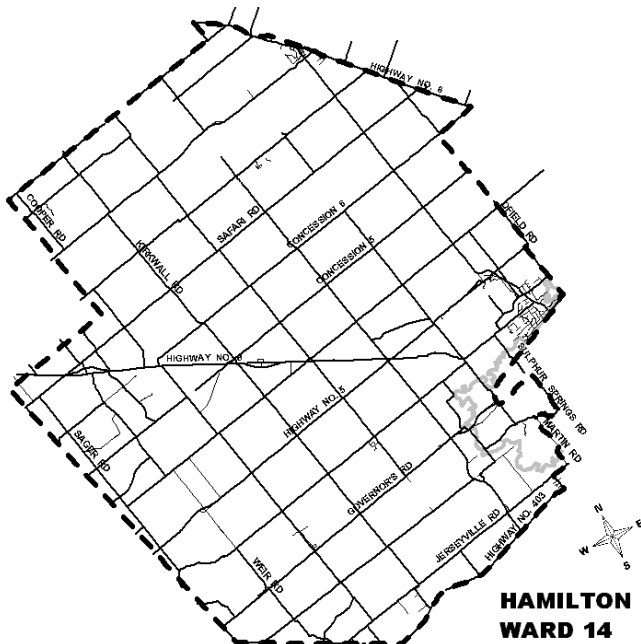

**HAMILTON
WARD 14**

LOCATION PLAN

PROPOSED STOP CONTROL:

- 4th Concession West at Sheffield Road
(Westerly Intersection)**
- 4th Concession West at Sheffield Road
(Easterly Intersection)**

Roads and Traffic
PUBLIC WORKS DEPARTMENT

LEGEND


- EXISTING STOP
- ◻ STOP PROPOSED STOP

SCALE
NOT TO SCALE

DATE
September 17th, 2018



KEY MAP

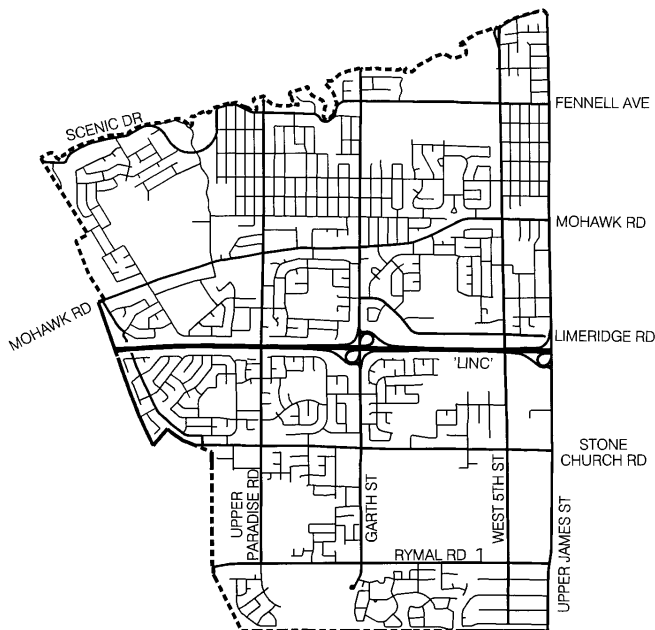

**HAMILTON
WARD 8**



LOCATION PLAN

PROPOSED STOP CONTROL:

West 4th Street at Richwill Road


Roads and Traffic
PUBLIC WORKS DEPARTMENT

LEGEND


- EXISTING STOP
- PROPOSED STOP

SCALE
NOT TO SCALE

DATE
September 17, 2018

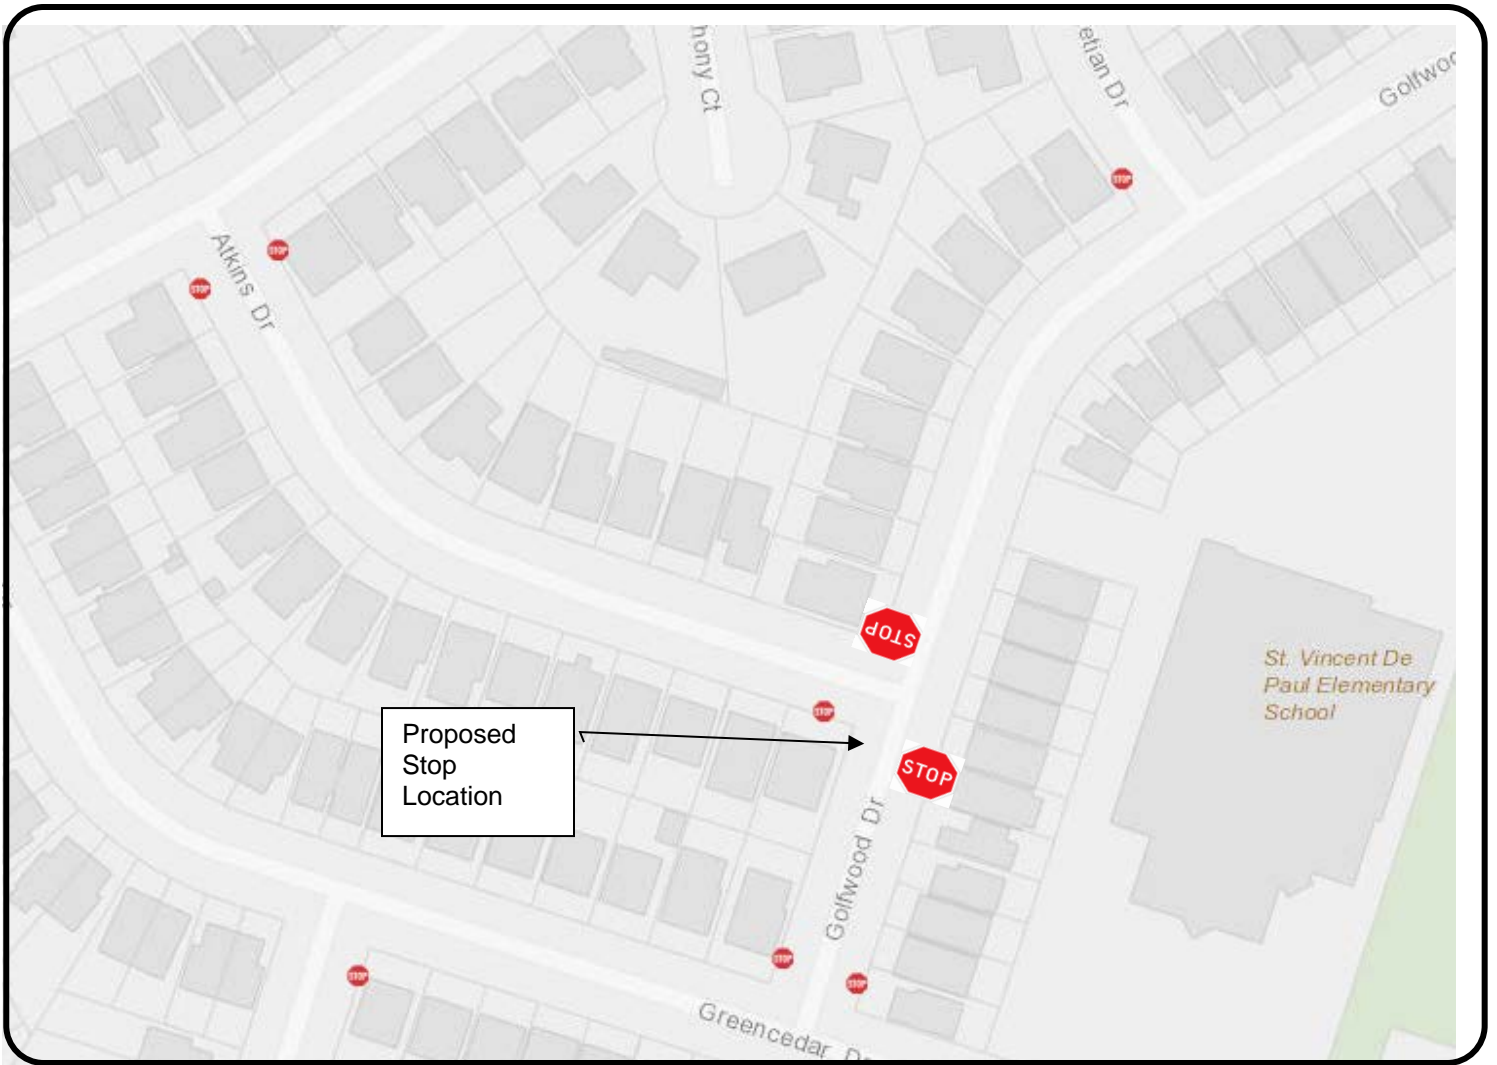

KEY MAP

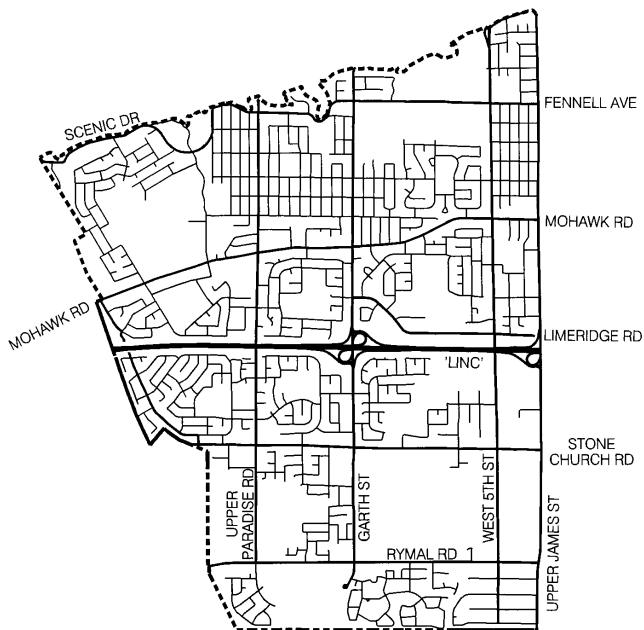

**HAMILTON
WARD 8**



LOCATION PLAN

PROPOSED STOP CONTROL:

Golfwood Dr and Atkins Dr

Roads and Traffic
PUBLIC WORKS DEPARTMENT

LEGEND


- EXISTING STOP
- PROPOSED STOP

SCALE
NOT TO SCALE

DATE
September 17, 2018



KEY MAP

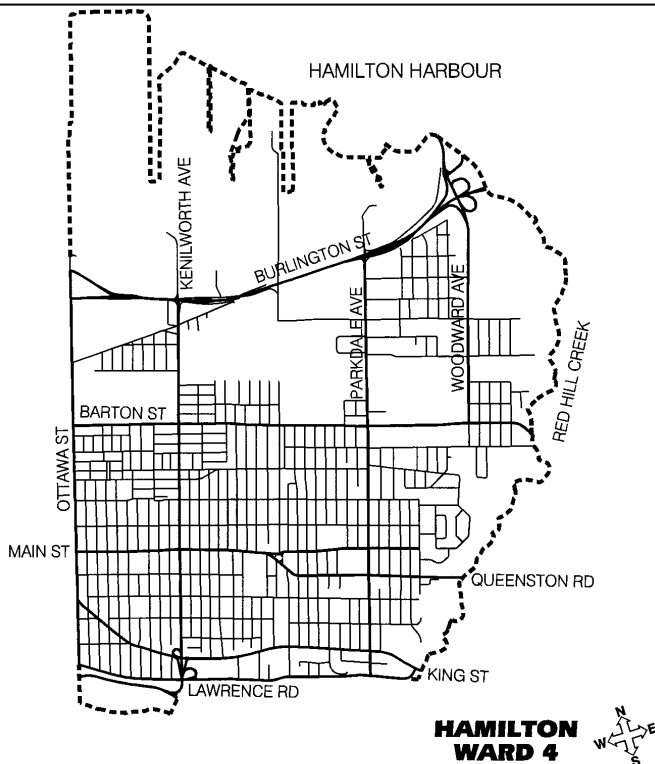

**HAMILTON
WARD 4**



LOCATION PLAN

PROPOSED STOP CONTROL:

Frederick Avenue at Roxborough Avenue


Roads and Traffic
PUBLIC WORKS DEPARTMENT

LEGEND

- EXISTING STOP
- PROPOSED STOP

SCALE
NOT TO SCALE

DATE
September 17, 2018

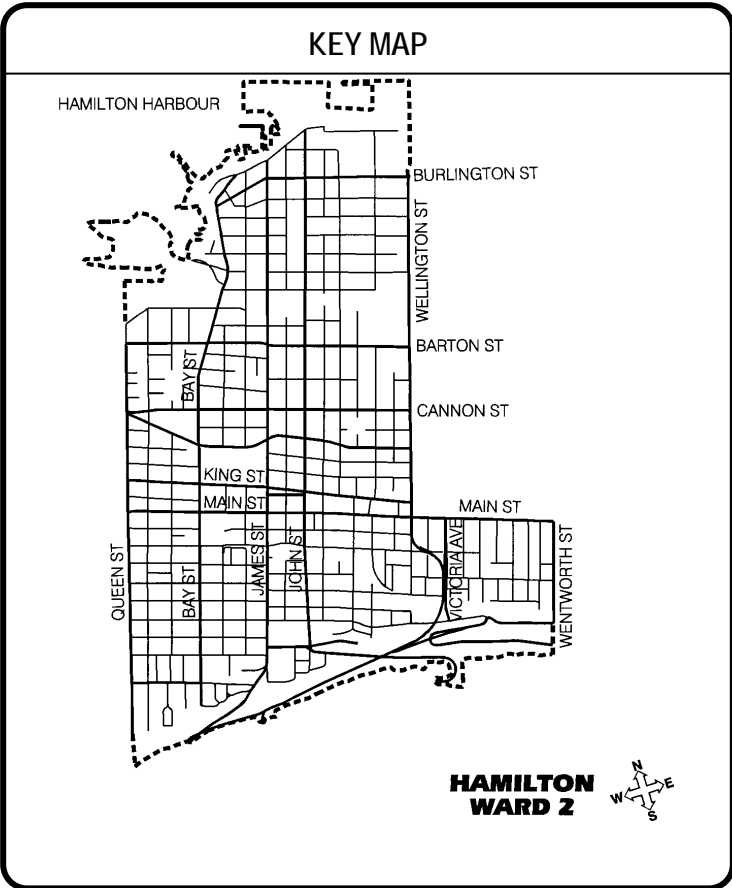

LOCATION PLAN

PROPOSED STOP CONTROL:


Hunter Street at East Avenue

Roads and Traffic
PUBLIC WORKS DEPARTMENT

LEGEND

- EXISTING STOP
- 🛑 PROPOSED STOP

SCALE
NOT TO SCALE
DATE
September 17, 2018

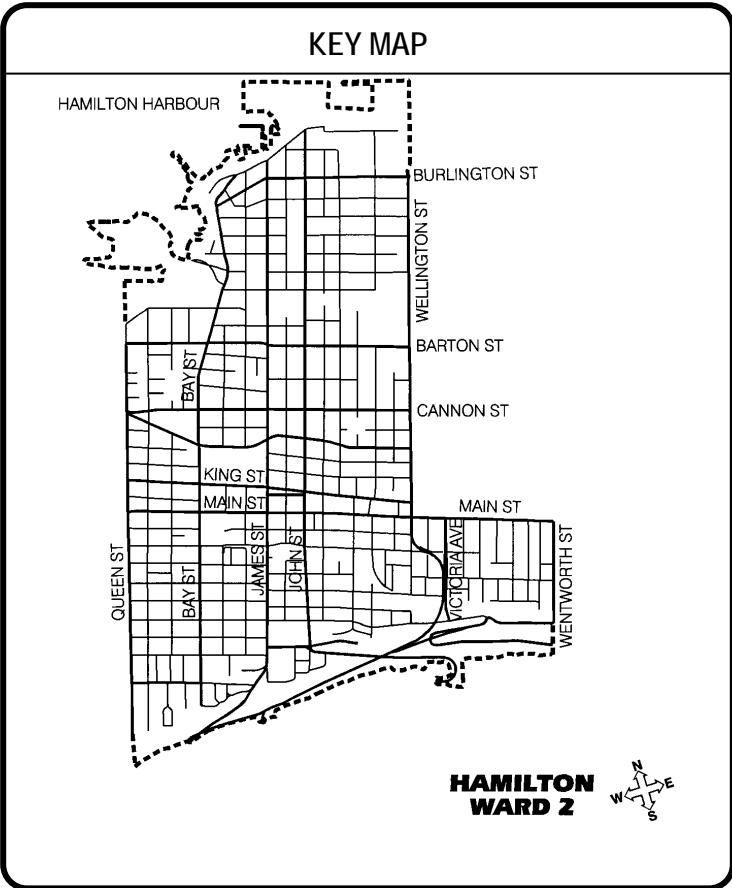

LOCATION PLAN

PROPOSED STOP CONTROL:

Strachan Street at Catharine Street

Roads and Traffic
PUBLIC WORKS DEPARTMENT


LEGEND

- EXISTING STOP
- STOP PROPOSED STOP

SCALE
NOT TO SCALE
DATE
September 17, 2018



KEY MAP

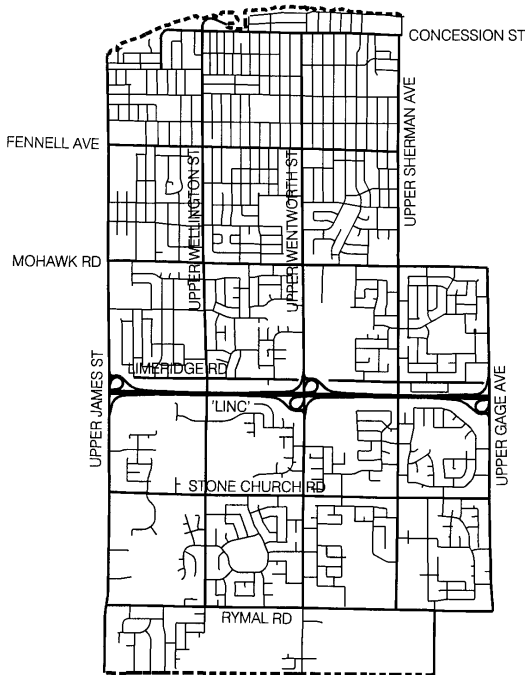

**HAMILTON
WARD 7**



LOCATION PLAN

PROPOSED STOP CONTROL:

**McElroy Road at Howard Avenue
McElroy Road at Clarendon Avenue**

Roads and Traffic
PUBLIC WORKS DEPARTMENT

LEGEND


- EXISTING STOP
- PROPOSED STOP

SCALE
NOT TO SCALE

DATE
September 17, 2018



KEY MAP

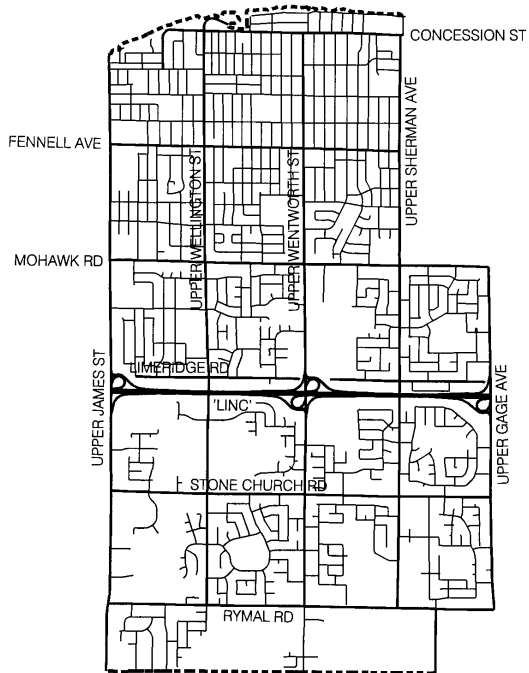

HAMILTON WARD 7



LOCATION PLAN

PROPOSED STOP CONTROL:

Dragoon Drive at Fusilier Drive



Roads and Traffic
PUBLIC WORKS DEPARTMENT

LEGEND

- EXISTING STOP
- PROPOSED STOP

SCALE
NOT TO SCALE

DATE
September 17, 2018

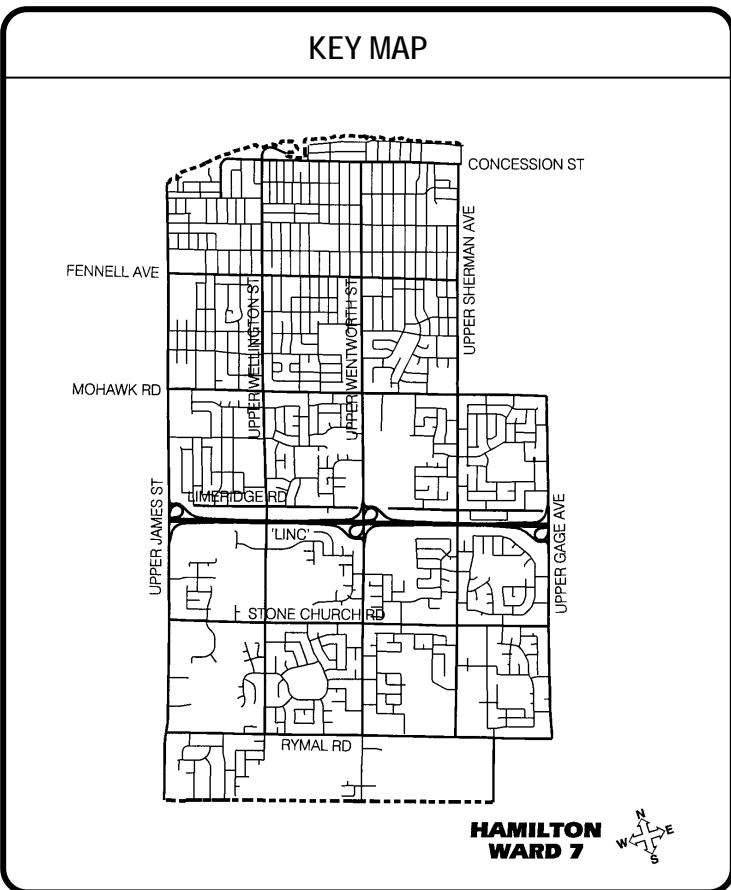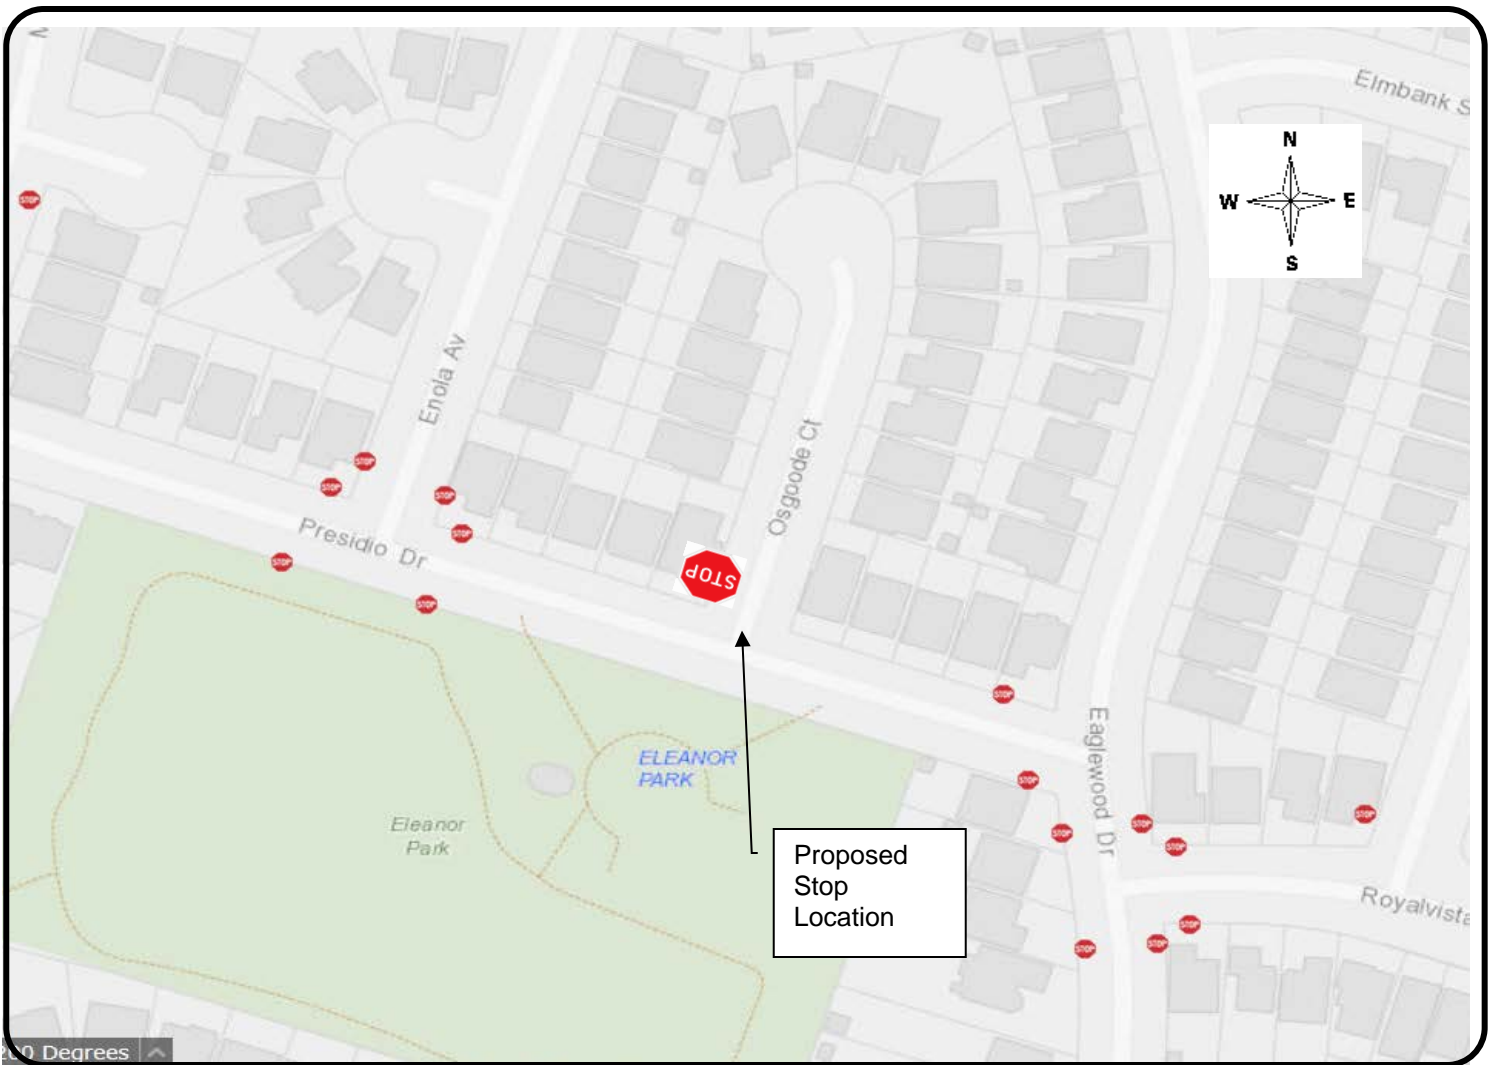

LOCATION PLAN

PROPOSED STOP CONTROL:


Osgoode Court at Presidio Drive

Roads and Traffic
PUBLIC WORKS DEPARTMENT

LEGEND

- EXISTING STOP
- STOP PROPOSED STOP

SCALE
NOT TO SCALE
DATE
September 17, 2018

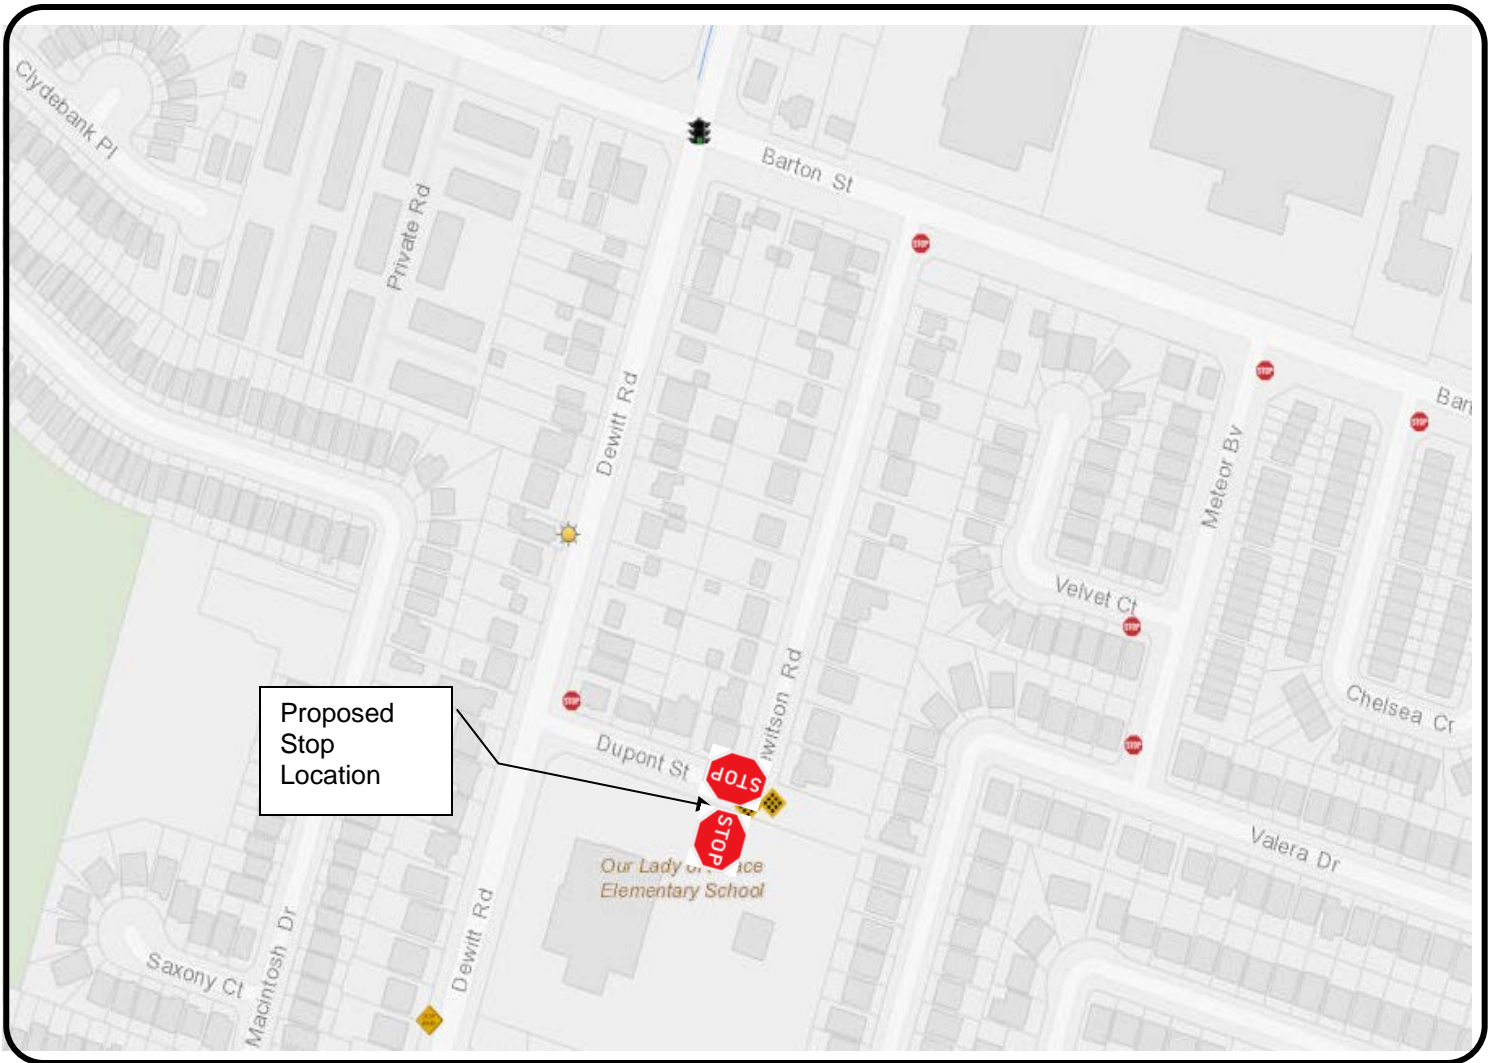


Proposed
Stop
Location

Our Lady of the Ice
Elementary School

KEY MAP

HAMILTON WARD 10

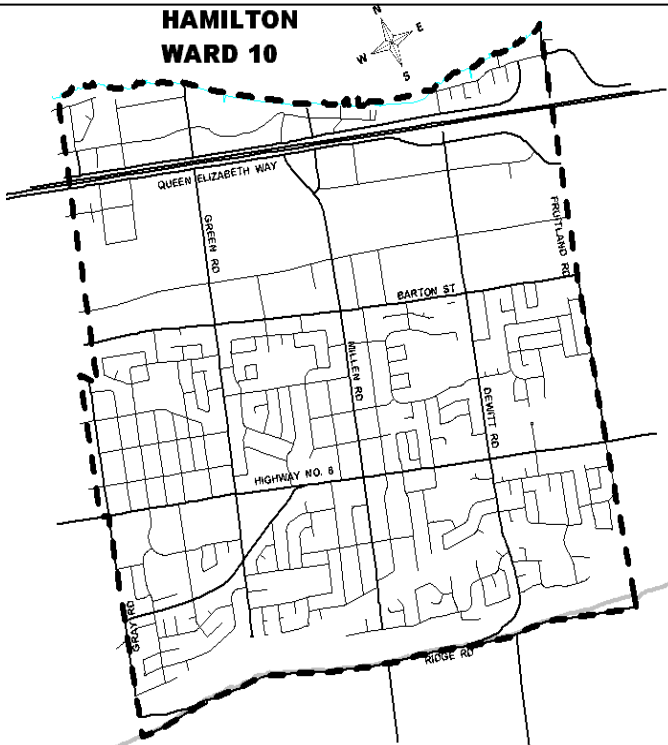

LOCATION PLAN

PROPOSED STOP CONTROL:

Hewitson Road at Dupont Street

Roads and Traffic
PUBLIC WORKS DEPARTMENT

LEGEND


- EXISTING STOP
- PROPOSED STOP

SCALE
NOT TO SCALE

DATE
September 17, 2018



KEY MAP

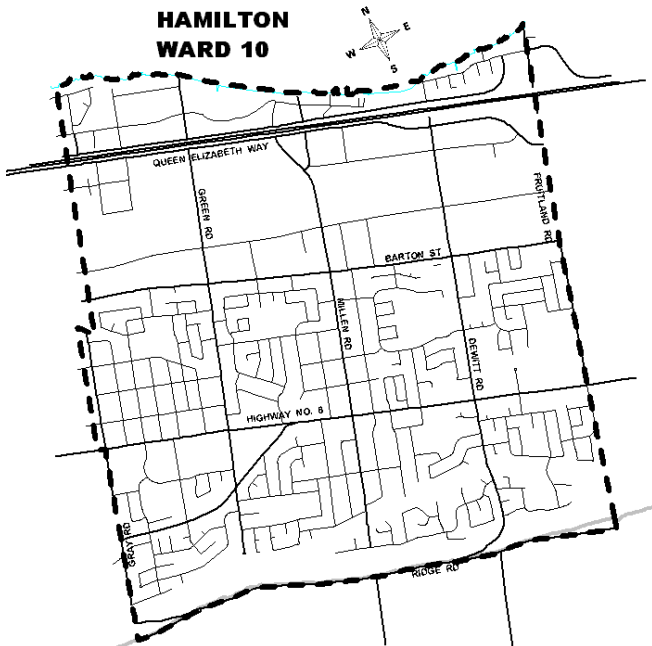


LOCATION PLAN

PROPOSED STOP CONTROL:

Margaret Avenue at Guernsey Drive

Roads and Traffic
PUBLIC WORKS DEPARTMENT

LEGEND

- EXISTING STOP
-  PROPOSED STOP

SCALE
NOT TO SCALE

DATE
September 17, 2018