


30 Storey Residential Condominium 71 Rebecca Street



SEPTEMBER 4, 2018
PLANNING COMMITTEE
CITY OF HAMILTON



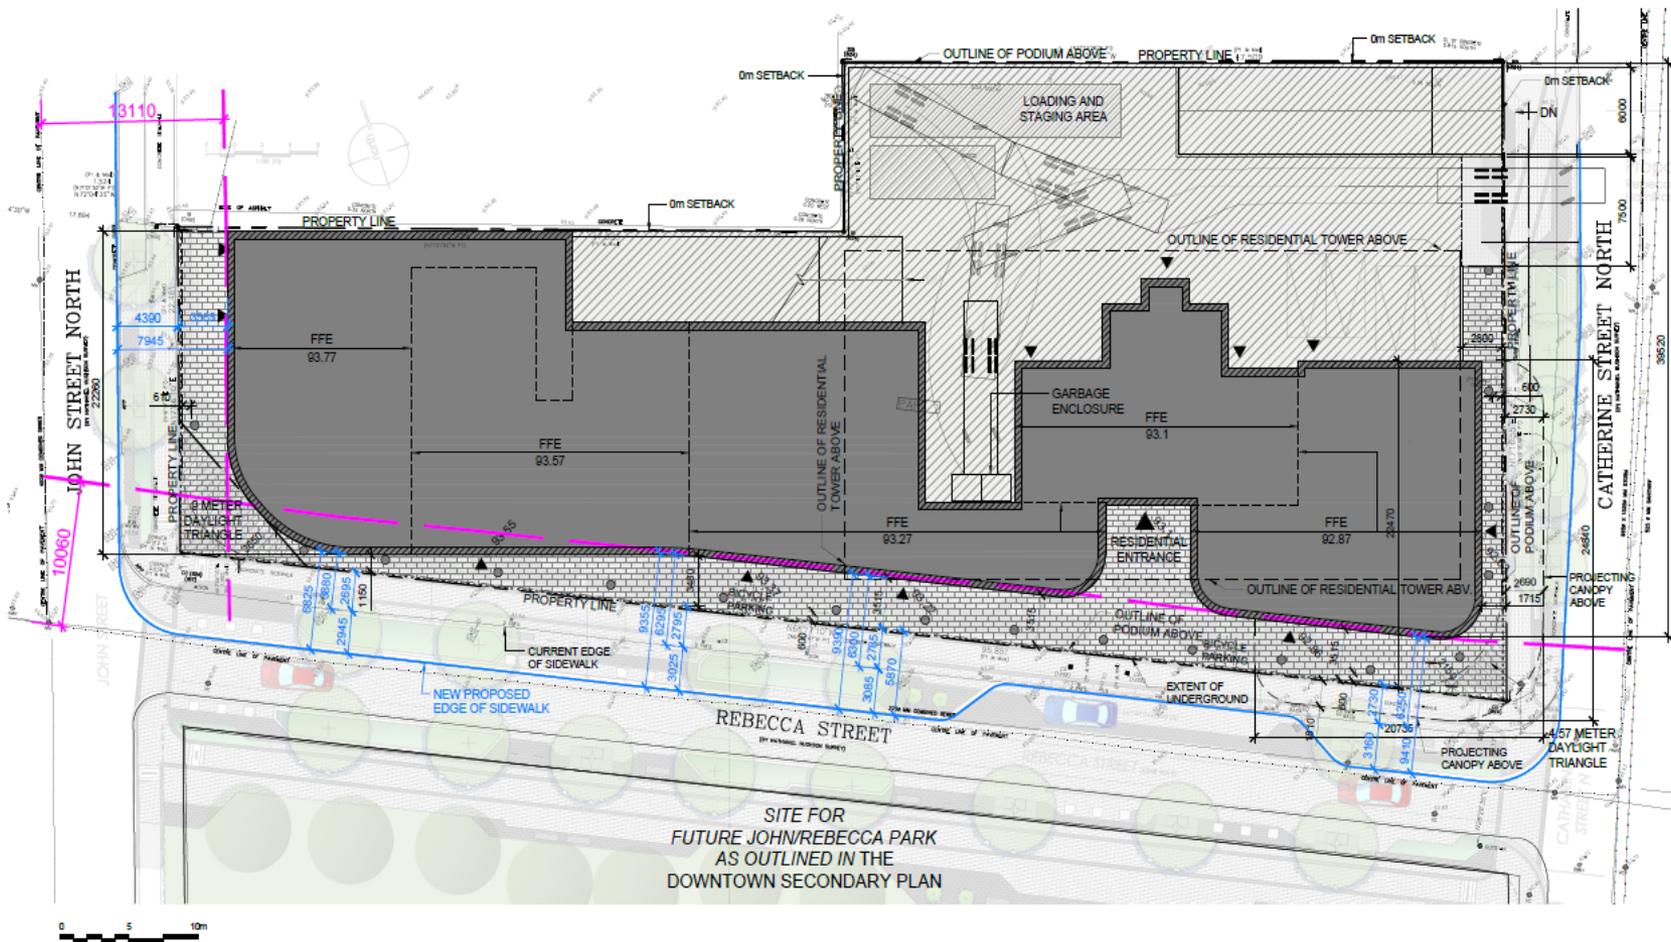

SITE FOR
 FUTURE JOHN/REBECCA PARK
 AS OUTLINED IN THE
 DOWNTOWN SECONDARY PLAN




SONOMA DEVELOPMENT GROUP
 71 REBECCA STREET MIXED USE
 PROPOSED SITE PLAN / WOONERF

Scale: 1:300
 Project No: 11642
 Date: 2015-08-07

Pedestrian Street and Community Park



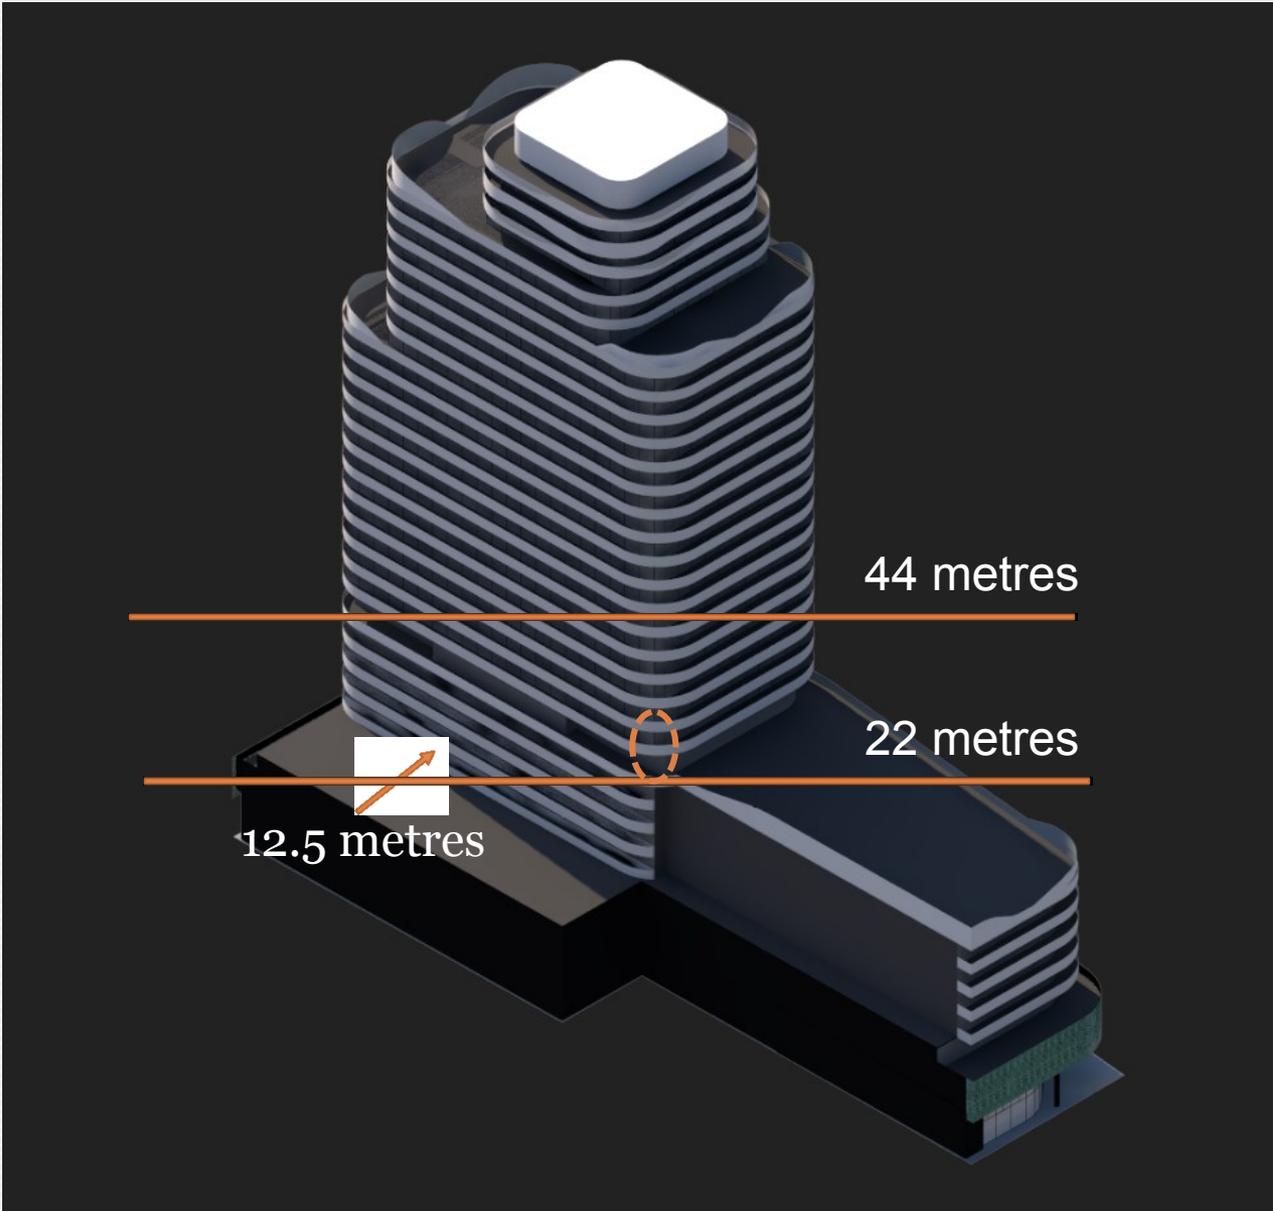


44 metres

22 metres

12.5 metres

JOHN STREET NORTH

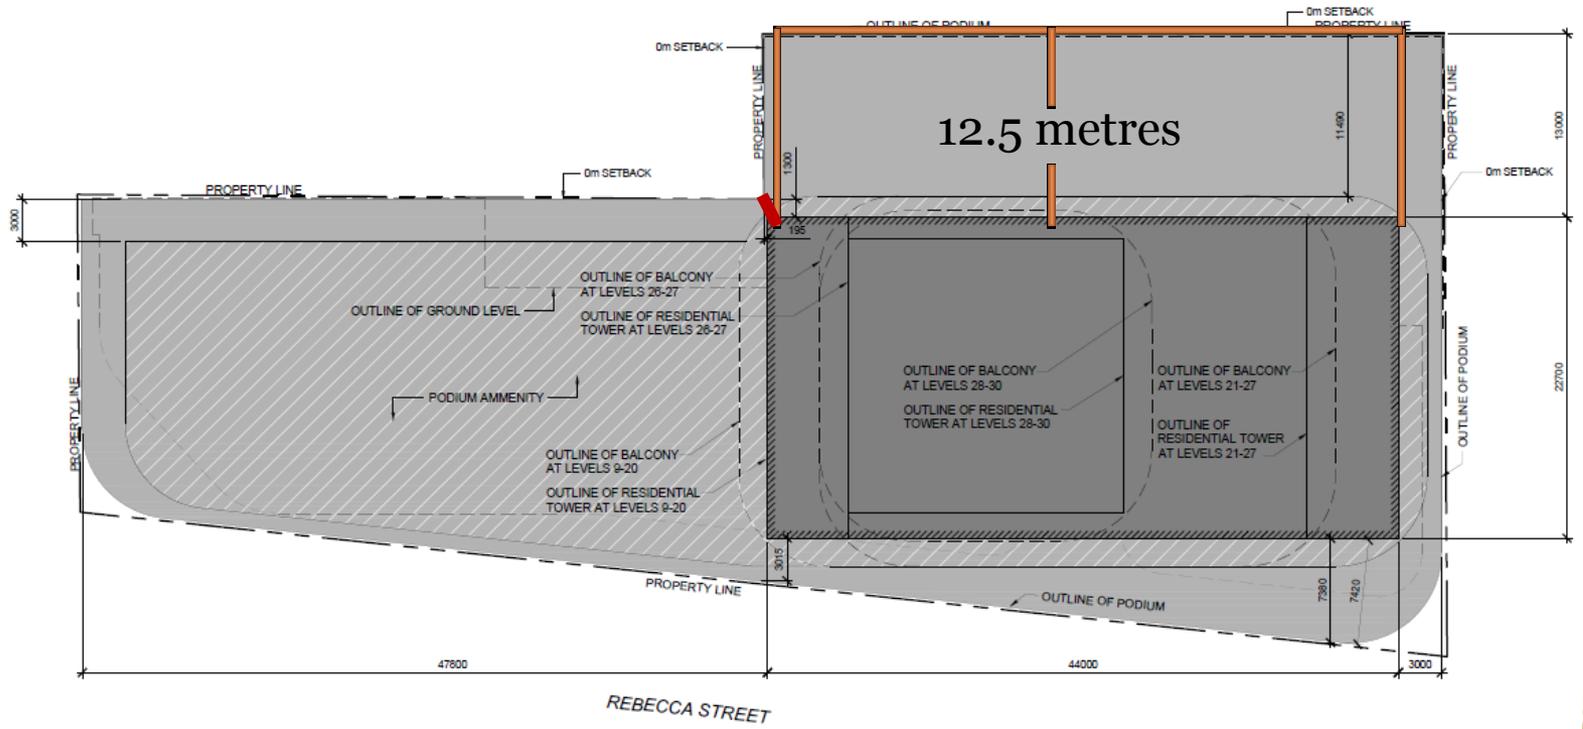

CATHARINE STREET NORTH



PROPOSED SITE PLAN - TOWER LEVEL
1:300



71 REBECCA STREET DEVELOPMENT
HAMILTON, ON



2017-07-21

Potential Tower Locations at 80 John Street North

