

Authority: Item ,
Report (PED19XXX)
CM:
Ward: 10

Bill No.

**CITY OF HAMILTON
BY-LAW NO.**

**To Amend Zoning By-law No. 05-200 (Hamilton)
Respecting Lands Located at 90 Creanona Boulevard**

WHEREAS Council approved Item ___ of Report _____ of the Planning Committee, at its meeting held on January 15, 2019;

WHEREAS this By-law will be in conformity with the Urban Hamilton Official Plan upon approval of Official Plan No.

NOW THEREFORE the Council of the City of Hamilton enacts as follows:

1. That Map No. 1205 on Schedule A - Zoning Maps, to Zoning By-law No. 05-200 is amended by incorporating additional Conservation / Hazard Lands (P5) Zone, for the applicable lands, the extent and boundaries of which are shown on a plan hereto annexed as Schedule A.
2. That Schedule "C" - Special Exceptions of Zoning By-law No. 05-200, is hereby amended by passing the following site specific Conservation / Hazard Lands (P5, 717) Zone:
 - "717. Within the lands zoned Conservation / Hazard Lands (P5, 717) Zone, identified on Map 1205 of Schedule "A" – Zoning Maps and described as 90 Creanona Boulevard, the following special provision shall apply:
 - a) Section 4.23 Special Setbacks d) shall not apply the existing single detached dwelling and accessory structure.
 - b) In addition to Section 7.5 Conservation / Hazard Land (P5) Zone, a private driveway access shall be permitted to access the existing single detached dwelling.
3. That the Clerk is hereby authorized and directed to proceed with the giving of notice of the passing of this By-law, in accordance with the *Planning Act*.
4. That no building or structure shall be erected, extended or enlarged, nor shall any building or structure or part thereof be used, nor shall any land be used, except in

**To Amend Zoning By-law No. 05-200 (Hamilton)
Respecting Lands Located at 90 Creanona Boulevard**

accordance with the Conservation / Hazard Land (P5) Zone provisions, subject to the special requirements as referred to in Section 2 of this By-law.


PASSED this _____ , _____

F. Eisenberger
Mayor

J. Pilon
Acting City Clerk

ZAR-17-033

To Amend Zoning By-law No. 05-200 (Hamilton)
Respecting Lands Located at 90 Creanona Boulevard

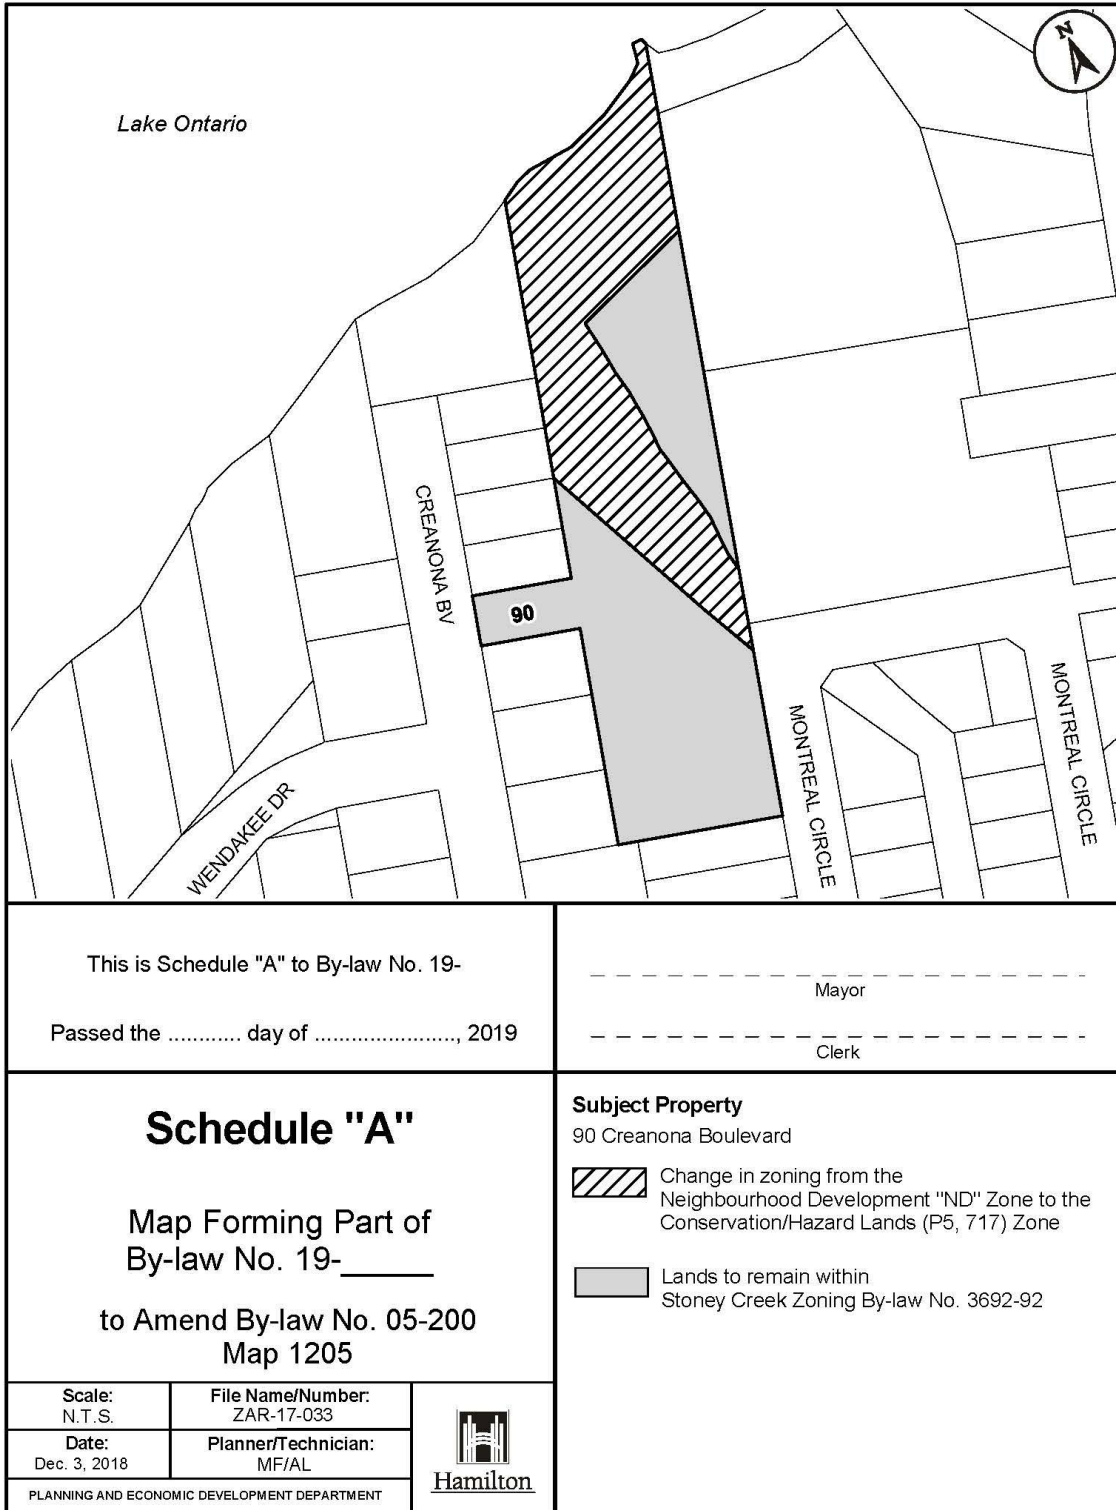

This is Schedule "A" to By-law No. 19-
Passed the day of, 2019

Mayor


Clerk


Schedule "A"


Map Forming Part of
By-law No. 19-_____

to Amend By-law No. 05-200
Map 1205

Subject Property
90 Creanona Boulevard

 Change in zoning from the Neighbourhood Development "ND" Zone to the Conservation/Hazard Lands (P5, 717) Zone

 Lands to remain within Stoney Creek Zoning By-law No. 3692-92

Scale: N.T.S.	File Name/Number: ZAR-17-033	
Date: Dec. 3, 2018	Planner/Technician: MF/AL	
PLANNING AND ECONOMIC DEVELOPMENT DEPARTMENT		