

WELCOME TO THE CITY OF HAMILTON


PLANNING COMMITTEE

September 3, 2019

PED19154 – (ZAA-18-006)

Application to Amend the City of Hamilton Zoning By-law No. 05-200
for Lands Located at 3600 Guyatt Road, Glanbrook.

Presented by: Elyse Meneray

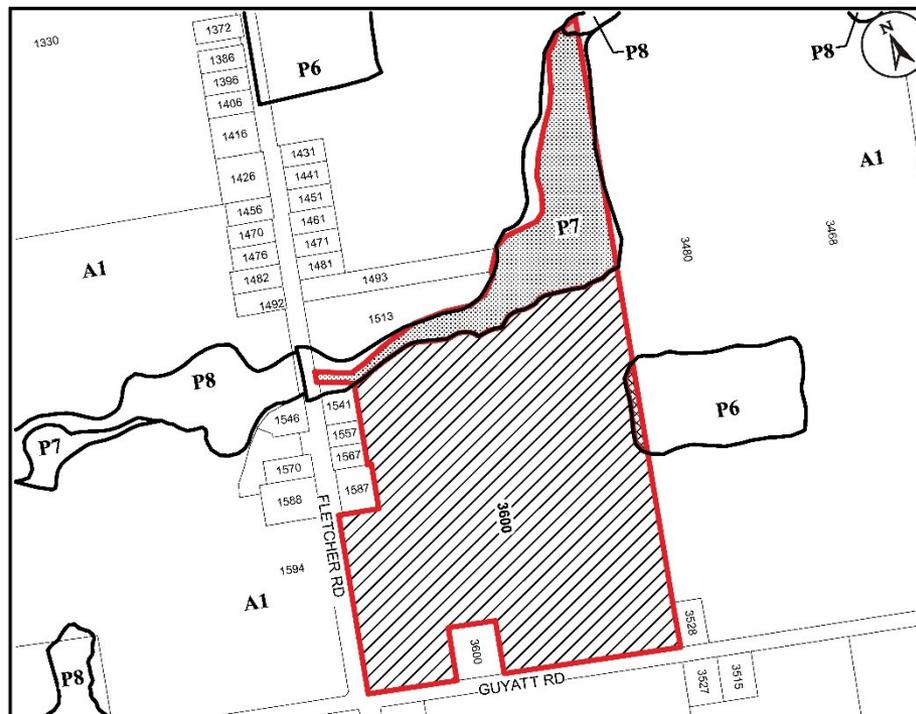


Key Map - Ward 11 N.T.S.

Location Map

PLANNING AND ECONOMIC DEVELOPMENT DEPARTMENT

File Name/Number: ZAA-18-006	Date: July 18, 2019
Appendix "A"	Scale: N.T.S.
	Planner/Technician: RF/V/S

- Subject Property**
3600 Guyatt Road
- Block 1** - Change in Zoning from Agriculture (A1) Zone to Agriculture (A1, 642) Zone
 - Block 2** - Change in Zoning from Conservation / Hazard Land - Rural (P6) Zone to Conservation / Hazard Land - Rural (P6, 642) Zone
 - Block 3** - Conservation / Hazard Land - Rural (P7) Zone
 - Block 4** - Conservation / Hazard Land - Rural (P8) Zone

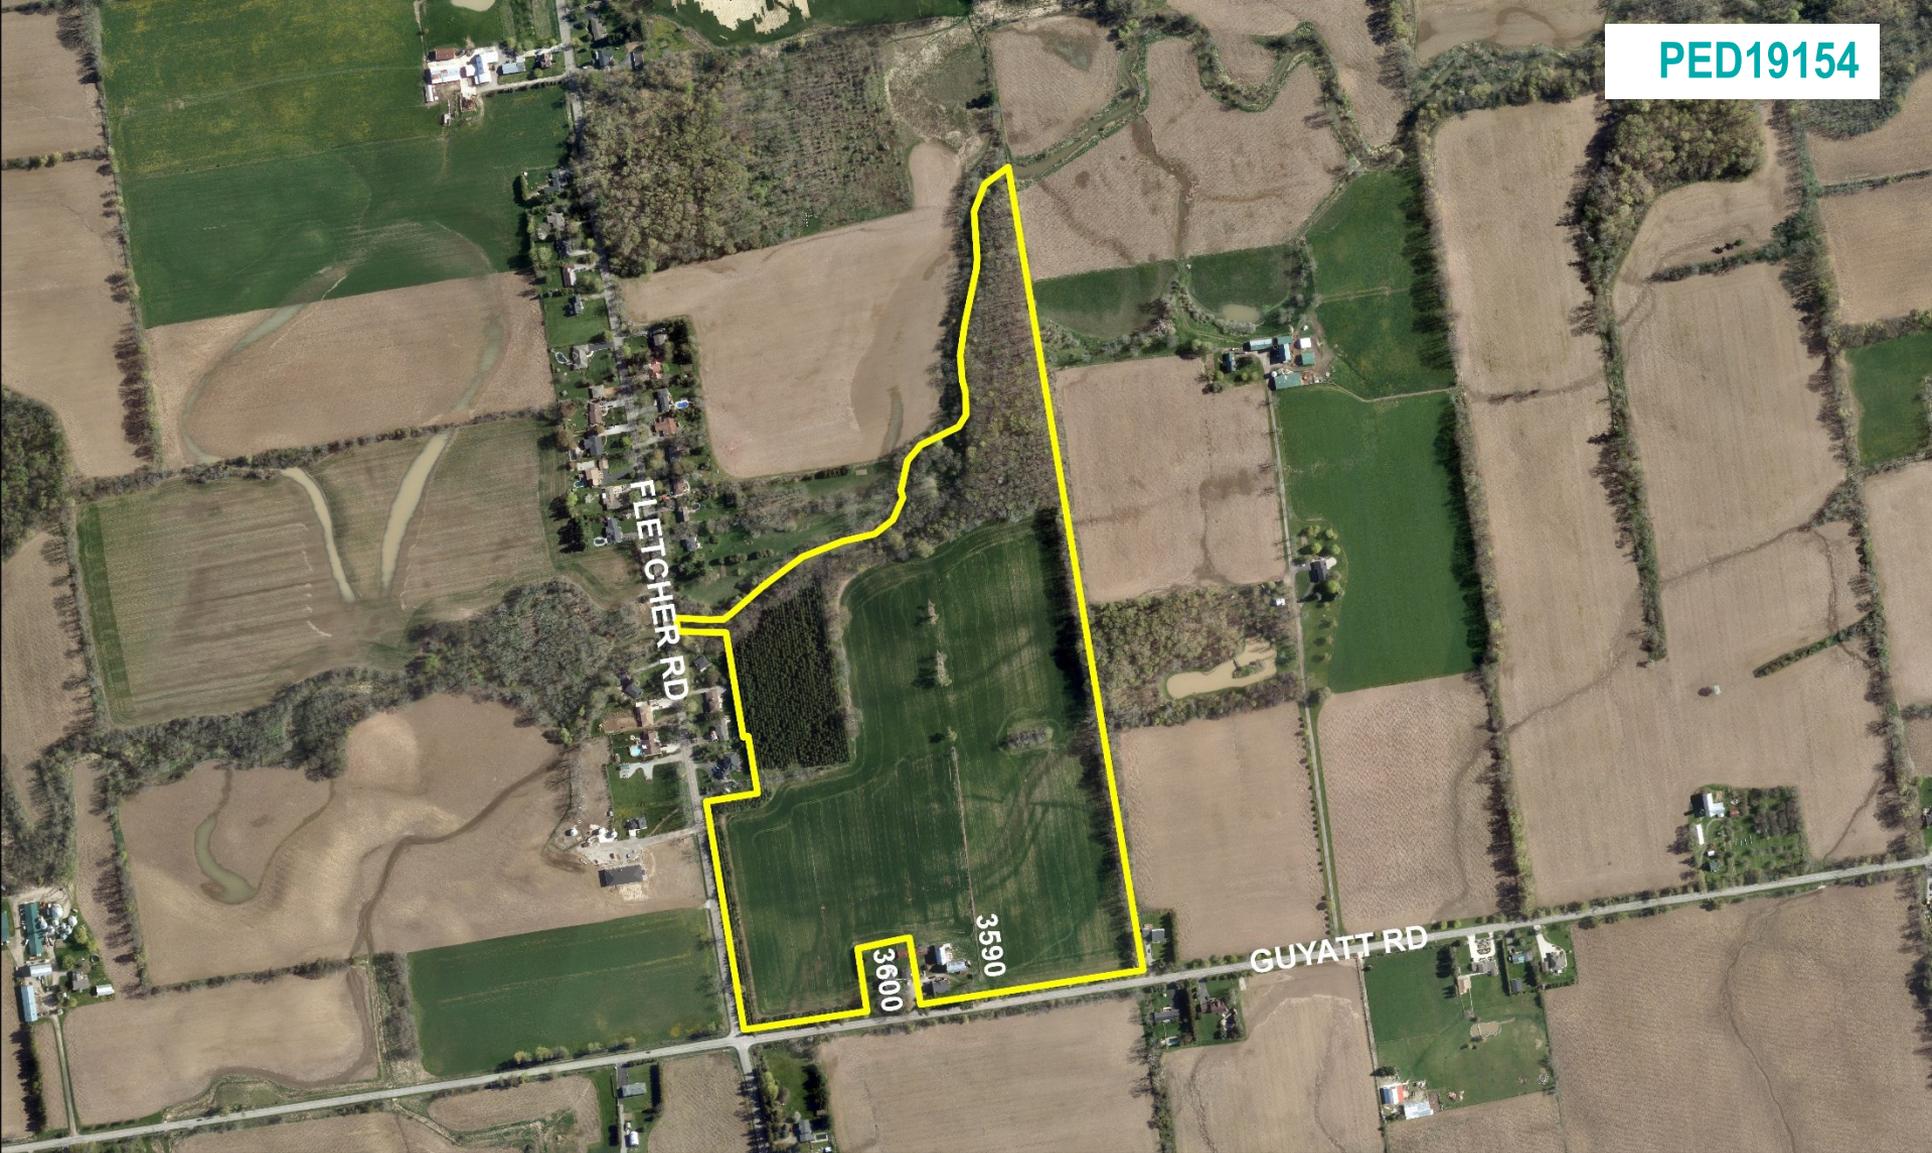

SUBJECT PROPERTY



3600 Guyatt Road, Glanbrook





Barn and agricultural buildings to remain



Existing house, accessory structure and barn



Agricultural Property to the north



Single Detached Dwelling to the east

PED19154


Photo 5



Agricultural Property to the south



Agicultural Property to the west

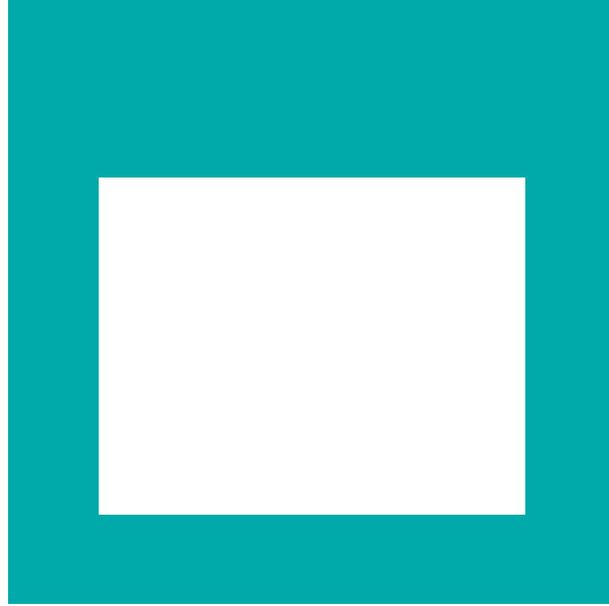

THANK YOU FOR ATTENDING

THE CITY OF HAMILTON PLANNING COMMITTEE