



WELCOME TO THE CITY OF HAMILTON


PLANNING COMMITTEE

October 15, 2019

PED19196 – (ZAA-19-042)

Application to Amend the City of Hamilton Zoning By-law No. 05-200 for Lands Located at 6266 and 6330 Chippewa Road East, Glanbrook.

Presented by: Alaina Baldassarra

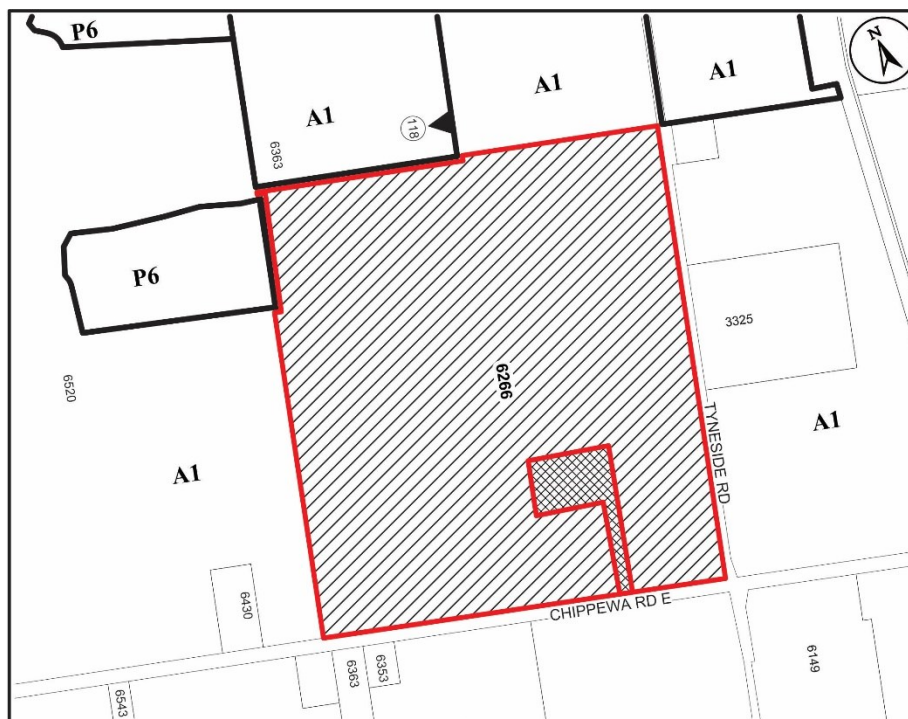

● Site Location



Key Map - Ward 11

N.T.S.

Location Map



PLANNING AND ECONOMIC DEVELOPMENT DEPARTMENT

File Name/Number:
ZAA-19-042

Date:
July 17, 2019

Appendix "A"

Scale:
N.T.S.


Planner/Technician:
RF/VS

Subject Property

6266 Chippewa Road

Block 1 - Change in Zoning from Agriculture (A1) Zone to Agriculture (A1, 642) Zone


Block 2 - Change in Zoning from Agriculture (A1) Zone to Agriculture (A1, 464) Zone

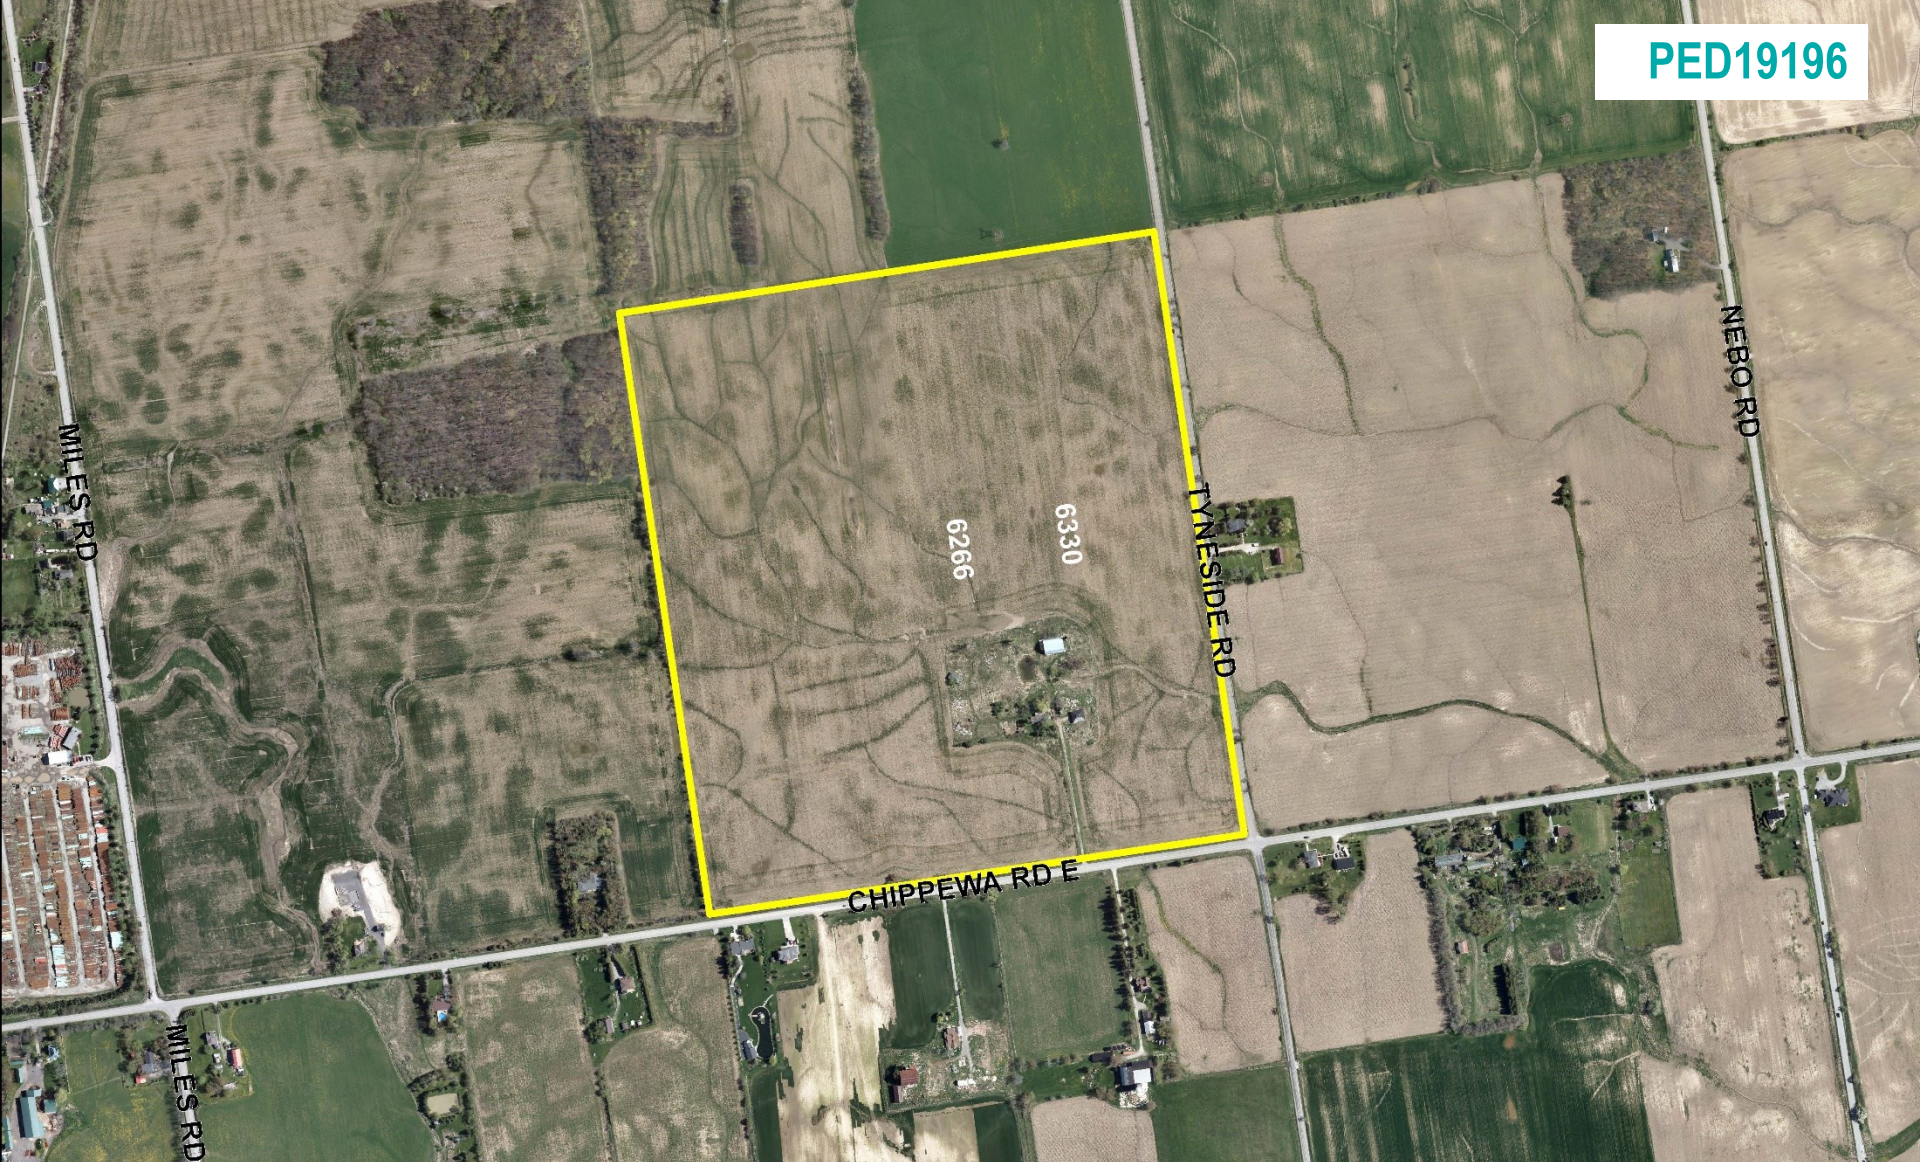

SUBJECT PROPERTY



6266 & 6330 Chippewa Road East, Glanbrook

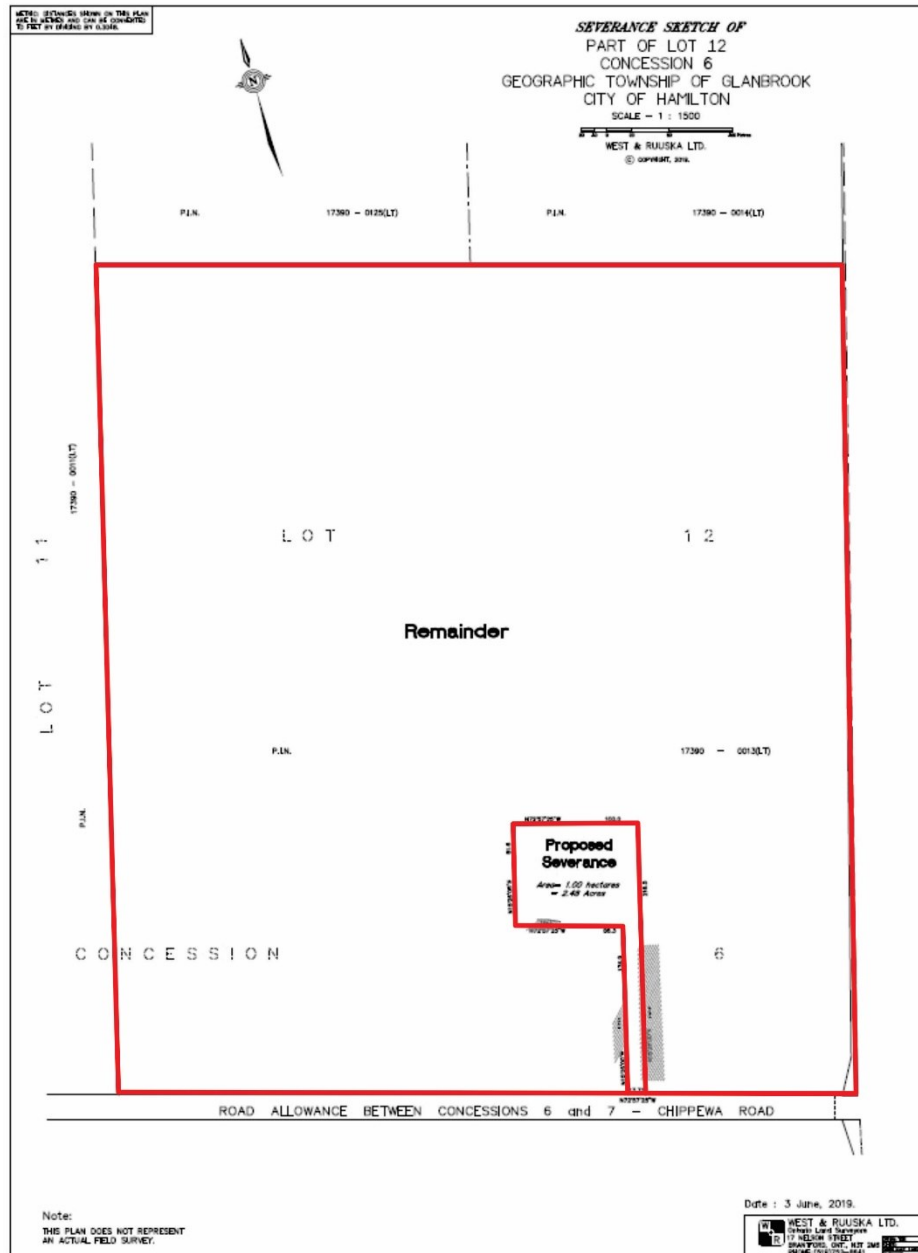



Driveway to severed residential lot



House to be severed from Farmland



Farm land to be retained



Farm on the other side of Chippewa Road



Farmland located on the property, located on the other side of Chippewa road



THANK YOU FOR ATTENDING

THE CITY OF HAMILTON PLANNING COMMITTEE