

Hamilton

COMMITTEE OF ADJUSTMENT

City Hall, 5th floor, 71 Main Street West, Hamilton, ON L8P 4Y5
Telephone (905) 546-2424, ext. 4221, 3935 Fax (905) 546-4202
E-mail: cofa@hamilton.ca

NOTICE OF PUBLIC HEARING

Application for Consent/Land Severance

APPLICATION NUMBER: AN/B-20:36

SUBJECT PROPERTY: 40-46 Roselawn Ave., Ancaster

You are receiving this notice because you are either:

- Assessed owner of a property located within 60 metres of the subject property
 - Applicant/agent on file, or
 - Person likely to be interested in this application
-

APPLICANT(S): Justin & Andrea deVries
Agent: Gerry Gatto

PURPOSE OF APPLICATION: To permit the conveyance of an exiting single detached dwelling and to retain an existing single detached dwelling.

Severed lands:
22.86m[±] x 35.02m[±] and an area of 801.2m^{2±}

Retained lands:
22.86m[±] x 35.02m[±] and an area of 801.2m^{2±}

This application will be heard by the Committee as shown below:

DATE: Thursday, August 6th, 2020
TIME: 3:30 p.m.
PLACE: Via video link or call in (see attached sheet for details)
To be streamed at www.hamilton.ca/committeeofadjustment for viewing purposes only

PUBLIC INPUT

Written: If you would like to submit written comments to the Committee of Adjustment you may do so via email or hardcopy. Please see attached page for complete instructions, including deadlines for submitting to be seen by the Committee.

Orally: If you would like to speak to this item at the hearing you may do so via video link or by calling in. Please see attached page for complete instructions, including deadlines for registering to participate.

MORE INFORMATION

For more information on this matter, including access to drawings illustrating this request:

- Visit www.hamilton.ca/committeeofadjustment
- Call 905-546-CITY (2489) or 905-546-2424 extension 4221, 4130, or 3935
- Email Committee of Adjustment staff at cofa@hamilton.ca

DATED: July 21st, 2020

Jamila Sheffield,
Secretary-Treasurer
Committee of Adjustment


Information respecting this application is being collected under the authority of the Planning Act, R.S.O., 1990, c. P. 13. All comments and opinions submitted to the City of Hamilton on this matter, including the name, address, and contact information of persons submitting comments and/or opinions, will become part of the public record and will be made available to the Applicant and the general public.

SKETCH FOR SEVERANCE APPLICATION
OF
LOT 115
REGISTERED PLAN 919
IN THE
CITY OF HAMILTON

SCALE 1:300 METRIC





S.D. McLAREN, O.L.S. – 2020

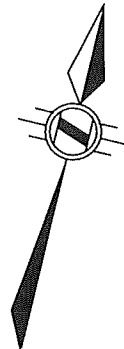

ROSELAWN AVENUE

(ESTABLISHED BY REGISTERED PLAN 919)
(20.117m WDE)

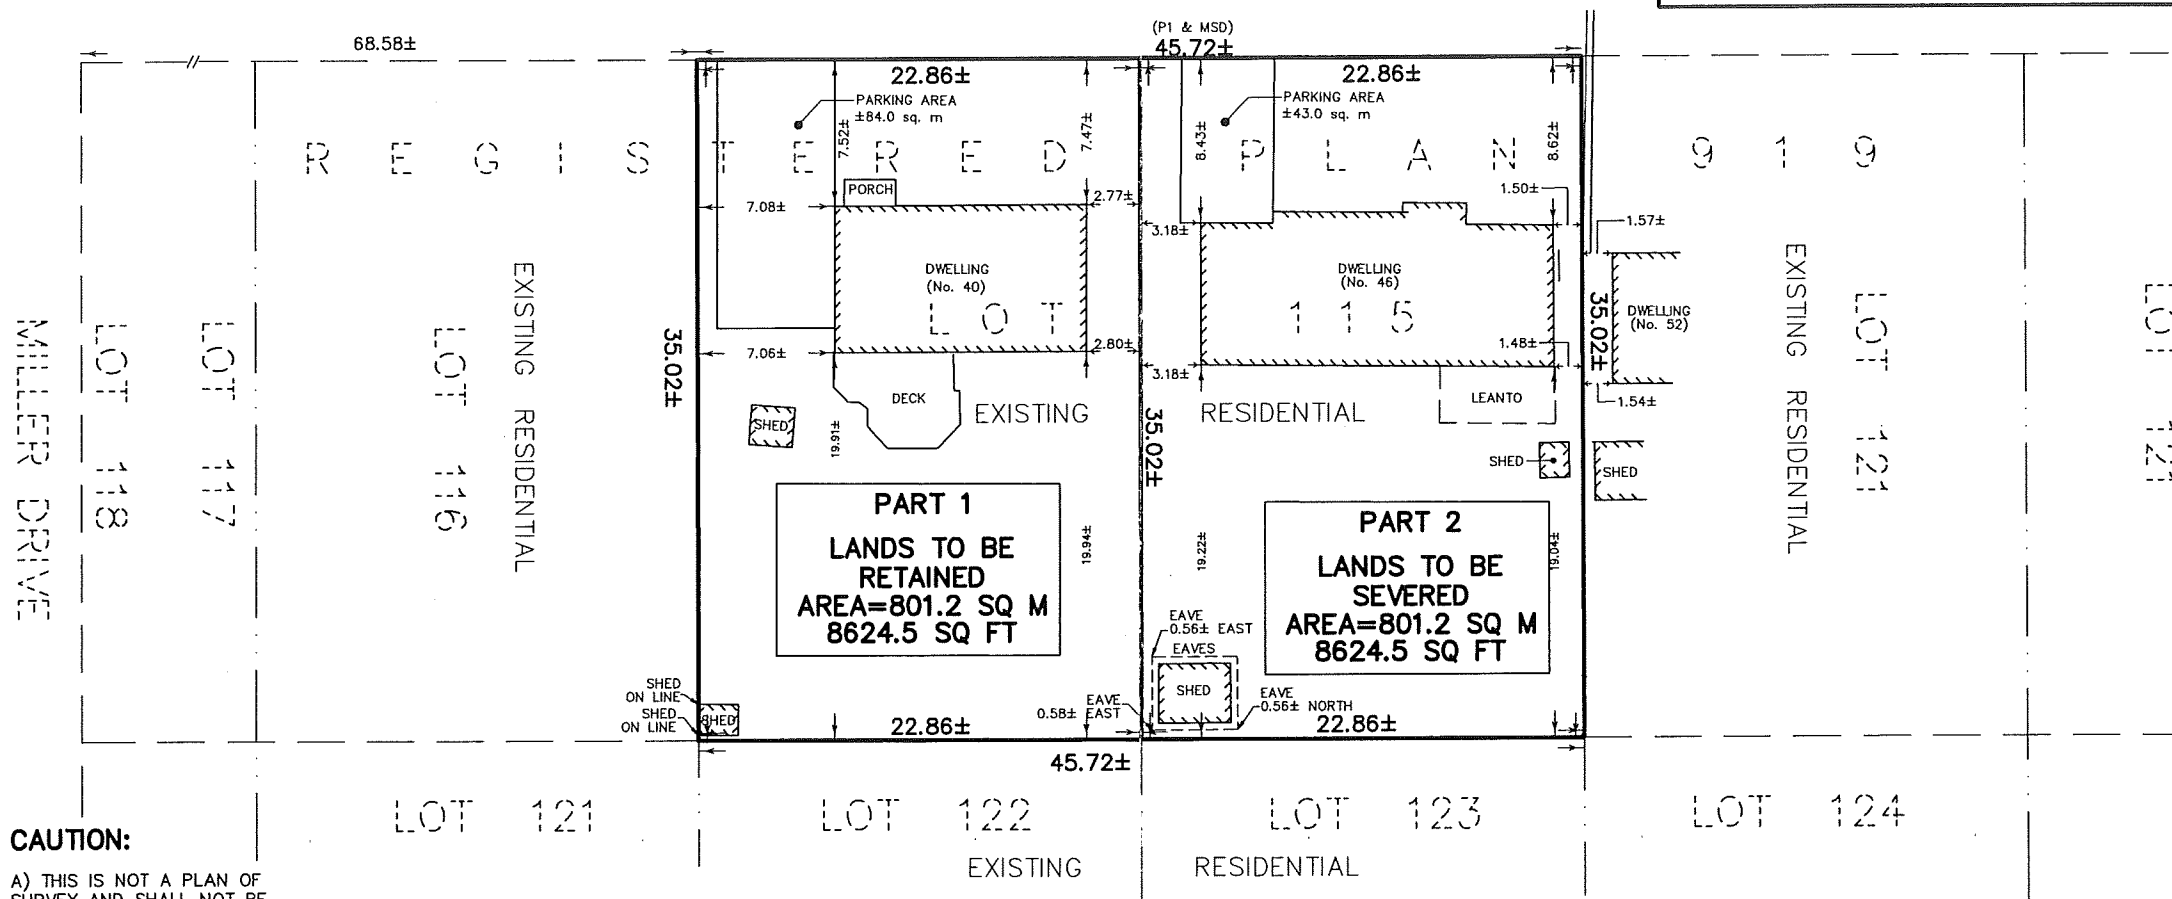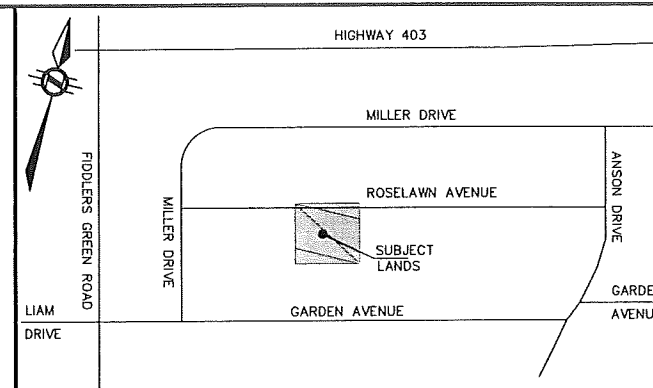

CAUTION:

A) THIS IS NOT A PLAN OF SURVEY AND SHALL NOT BE USED EXCEPT FOR THE PURPOSE INDICATED IN THE TITLE BLOCK


B) THIS SKETCH IS PROTECTED BY COPYRIGHT ©

NOTE:

DISTANCES SHOWN ON THIS PLAN ARE DERIVED FROM REGISTERED PLAN 919

METRIC NOTE:

DISTANCES SHOWN ON THIS PLAN ARE IN METRES AND CAN BE CONVERTED TO FEET BY DIVIDING BY 0.3048

 **A.T. McLaren Limited**
LEGAL AND ENGINEERING SURVEYS

69 JOHN STREET SOUTH, SUITE 230
HAMILTON, ONTARIO, L8N 2B9
PHONE (905) 527-8559 FAX (905) 527-0032

Drawn KM	Checked RBM	Scale 1:300	Dwg.No. 36314-LDC
----------	-------------	-------------	-------------------



Hamilton

Planning and Economic Development Department
Planning Division

Committee of Adjustment
City Hall
5th floor, 71 Main Street West
Hamilton, Ontario L8P 4Y5
Phone (905) 546-2424, ext. 4221
Fax (905) 546-4202

20-172225

**APPLICATION FOR CONSENT TO SEVER LAND
UNDER SECTION 53 OF THE PLANNING ACT**

Office Use Only

Date Application Received: <i>June 25/20</i>	Date Application Deemed Complete:	Submission No.: <i>AN/B. 20:36</i>	File No.:
---	-----------------------------------	---------------------------------------	-----------

RECEIVED
JUN 25 2020
COM OF ADJUSTMT

1 APPLICANT INFORMATION

1.1, 1.2	NAME	ADDRESS	PHONE/FAX
Registered Owners(s)	<i>Justin + Andrea Davies</i>		
Applicant(s)*	<i>n</i>		
Agent or Solicitor	<i>Gerry G. Gatto</i>		

* Owner's authorisation required if the applicant is not the owner.

1.3 All correspondence should be sent to Owner Applicant Agent/Solicitor

2 LOCATION OF SUBJECT LAND Complete the applicable lines

2.1 Area Municipality <i>Ancaster</i>	Lot <i>P4 lot 115</i>	Concession	Former Township
Registered Plan N°. <i>919</i>	Lot(s)	Reference Plan N°.	Part(s)
Municipal Address <i>76 Roselawn Ave, Ancaster L9G 2J2</i>			Assessment Roll N°. <i>140380168000000</i>

2.2 Are there any easements or restrictive covenants affecting the subject land?

Yes No

If YES, describe the easement or covenant and its effect:

3 PURPOSE OF THE APPLICATION

3.1 Type and purpose of proposed transaction: (check appropriate box)

a) Urban Area Transfer (do not complete Section 10):

- creation of a new lot
- addition to a lot
- an easement

- Other: a charge
 a lease
 a correction of title

b) Rural Area / Rural Settlement Area Transfer (Section 10 must be completed):

- creation of a new lot
 creation of a new non-farm parcel
 (i.e. a lot containing a surplus farm dwelling resulting from a farm consolidation)
 addition to a lot
- Other: a charge
 a lease
 a correction of title
 an easement

3.2 Name of person(s), if known, to whom land or interest in land is to be transferred, leased or charged: Justin & Andrea Davies

3.3 If a lot addition, identify the lands to which the parcel will be added: N/A

4 DESCRIPTION OF SUBJECT LAND AND SERVICING INFORMATION

4.1 Description of land intended to be Severed: 46 Roselawn Ave

Frontage (m)	Depth (m)	Area (m ² or ha)
<u>22.66m</u>	<u>35.02m</u>	<u>801.2m²</u>

Existing Use of Property to be severed:

- Residential
 Agriculture (includes a farm dwelling)
 Other (specify) _____
- Industrial
 Agricultural-Related
 Commercial
 Vacant

Proposed Use of Property to be severed:

- Residential
 Agriculture (includes a farm dwelling)
 Other (specify) _____
- Industrial
 Agricultural-Related
 Commercial
 Vacant

Building(s) or Structure(s):

Existing: Residential use. Pre-existing single-story bungalow.

Proposed: No change.

Type of access: (check appropriate box)

- provincial highway
 municipal road, seasonally maintained
 municipal road, maintained all year
- right of way
 other public road

Type of water supply proposed: (check appropriate box)

- publicly owned and operated piped water system
 privately owned and operated individual well
- lake or other water body
 other means (specify) _____

Type of sewage disposal proposed: (check appropriate box)

- publicly owned and operated sanitary sewage system
 privately owned and operated individual septic system
 other means (specify) _____

4.2 Description of land intended to be Retained: 40 Roselawn Ave.

Frontage (m)	Depth (m)	Area (m ² or ha)
<u>22.66m</u>	<u>35.02m</u>	<u>801.2m²</u>

Existing Use of Property to be retained:

- Residential
 Agriculture (includes a farm dwelling)
 Other (specify) _____
- Industrial
 Agricultural-Related
 Commercial
 Vacant

Proposed Use of Property to be retained:

- Residential
 Industrial
 Commercial
 Agriculture (includes a farm dwelling)
 Agricultural-Related
 Vacant
 Other (specify) _____

Building(s) or Structure(s):

Existing: Residential - single-story bungalow
 Proposed: No change

Type of access: (check appropriate box)

- provincial highway
 right of way
 municipal road, seasonally maintained
 other public road
 municipal road, maintained all year

Type of water supply proposed: (check appropriate box)

- publicly owned and operated piped water system
 lake or other water body
 privately owned and operated individual well
 other means (specify) _____

Type of sewage disposal proposed: (check appropriate box)

- publicly owned and operated sanitary sewage system
 privately owned and operated individual septic system
 other means (specify) _____

4.3 Other Services: (check if the service is available)

- electricity
 telephone
 school bussing
 garbage collection

5 CURRENT LAND USE

5.1 What is the existing official plan designation of the subject land?

Rural Hamilton Official Plan designation (if applicable): _____
 Urban Hamilton Official Plan designation (if applicable) Neighbourhood - Low-density residential

Please provide an explanation of how the application conforms with a City of Hamilton Official Plan.

Existing residential development. Consistent with the general scale & character that is already established.

5.2 What is the existing zoning of the subject land?

If the subject land is covered by a Minister's zoning order, what is the Ontario Regulation Number? Existing Residential

5.3 Are any of the following uses or features on the subject land or within 500 metres of the subject land, unless otherwise specified. Please check the appropriate boxes, if any apply.

Use or Feature	On the Subject Land	Within 500 Metres of Subject Land, unless otherwise specified (indicate approximate distance)
An agricultural operation, including livestock facility or stockyard	<input type="checkbox"/>	

A land fill	<input type="checkbox"/>	
A sewage treatment plant or waste stabilization plant	<input type="checkbox"/>	
A provincially significant wetland	<input type="checkbox"/>	
A provincially significant wetland within 120 metres	<input type="checkbox"/>	
A flood plain	<input type="checkbox"/>	
An industrial or commercial use, and specify the use(s)	<input type="checkbox"/>	
An active railway line	<input type="checkbox"/>	
A municipal or federal airport	<input type="checkbox"/>	

6 PREVIOUS USE OF PROPERTY

- Residential Industrial Commercial
 Agriculture Vacant Other (specify)

- 6.1 If Industrial or Commercial, specify use _____
- 6.2 Has the grading of the subject land been changed by adding earth or other material, i.e., has filling occurred?
 Yes No Unknown
- 6.3 Has a gas station been located on the subject land or adjacent lands at any time?
 Yes No Unknown
- 6.4 Has there been petroleum or other fuel stored on the subject land or adjacent lands?
 Yes No Unknown
- 6.5 Are there or have there ever been underground storage tanks or buried waste on the subject land or adjacent lands?
 Yes No Unknown
- 6.6 Have the lands or adjacent lands ever been used as an agricultural operation where cyanide products may have been used as pesticides and/or biosolids was applied to the lands?
 Yes No Unknown
- 6.7 Have the lands or adjacent lands ever been used as a weapons firing range?
 Yes No Unknown
- 6.8 Is the nearest boundary line of the application within 500 metres (1,640 feet) of the fill area of an operational/non-operational landfill or dump?
 Yes No Unknown
- 6.9 If there are existing or previously existing buildings, are there any building materials remaining on site which are potentially hazardous to public health (e.g., asbestos, PCB's)?
 Yes No Unknown
- 6.10 Is there reason to believe the subject land may have been contaminated by former uses on the site or adjacent sites?
 Yes No Unknown
- 6.11 What information did you use to determine the answers to 6.1 to 6.10 above?
Residential use since lot creation in 1957.
- 6.12 If previous use of property is industrial or commercial or if YES to any of 6.2 to 6.10, a previous use inventory showing all former uses of the subject land, or if appropriate, the land adjacent to the subject land, is needed. Is the previous use inventory attached?
 Yes No

7 PROVINCIAL POLICY

- 7.1 a) Is this application consistent with the Policy Statements issued under subsection of the *Planning Act*? (Provide explanation)
 Yes No

The lands are within a settlement area.

- b) Is this application consistent with the Provincial Policy Statement (PPS)?
 Yes No (Provide explanation)

Established residential. No changes to footprint or new area development being proposed in this application.

- c) Does this application conform to the Growth Plan for the Greater Golden Horseshoe?
 Yes No (Provide explanation)

The lands are within the built boundary.

- d) Are the subject lands within an area of land designated under any provincial plan or plans? (If YES, provide explanation on whether the application conforms or does not conflict with the provincial plan or plans.)
 Yes No

- e) Are the subject lands subject to the Niagara Escarpment Plan?
 Yes No

If yes, is the proposal in conformity with the Niagara Escarpment Plan?
 Yes No
(Provide Explanation)

- f) Are the subject lands subject to the Parkway Belt West Plan?
 Yes No

If yes, is the proposal in conformity with the Parkway Belt West Plan?
 Yes No (Provide Explanation)

- g) Are the subject lands subject to the Greenbelt Plan?
 Yes No

If yes, does this application conform with the Greenbelt Plan?
 Yes No (Provide Explanation)

8 HISTORY OF THE SUBJECT LAND

- 8.1 Has the subject land ever been the subject of an application for approval of a plan of subdivision or a consent under sections 51 or 53 of the *Planning Act*?
 Yes No Unknown

If YES, and known, indicate the appropriate application file number and the decision made on the application.

- 8.2 If this application is a re-submission of a previous consent application, describe how it has been changed from the original application.

- 8.3 Has any land been severed or subdivided from the parcel originally acquired by the owner of the subject land? Yes No

If YES, and if known, provide for each parcel severed, the date of transfer, the name of the transferee and the land use.

- 8.4 How long has the applicant owned the subject land?

Purchase date September 7, 2005.

- 8.5 Does the applicant own any other land in the City? Yes No

If YES, describe the lands in "11 - Other Information" or attach a separate page.

9 OTHER APPLICATIONS

- 9.1 Is the subject land currently the subject of a proposed official plan amendment that has been submitted for approval? Yes No Unknown

If YES, and if known, specify file number and status of the application.

- 9.2 Is the subject land the subject of any other application for a Minister's zoning order, zoning by-law amendment, minor variance, consent or approval of a plan of subdivision?

Yes No Unknown

If YES, and if known, specify file number and status of the application(s).

File number _____ Status _____

10 RURAL APPLICATIONS

NA

- 10.1 Rural Hamilton Official Plan Designation(s)

- Agricultural Rural Specialty Crop
 Mineral Aggregate Resource Extraction Open Space Utilities
 Rural Settlement Area (specify) _____

Settlement Area _____ Designation _____

If proposal is for the creation of a non-farm parcel resulting from a farm consolidation, indicate the existing land use designation of the abutting or non-abutting farm operation.

- 10.2 Type of Application (select type and complete appropriate sections)

- Agricultural Severance or Lot Addition
 Agricultural Related Severance or Lot Addition
 Rural Resource-based Commercial Severance or Lot Addition
 Rural Institutional Severance or Lot Addition

(Complete Section 10.3)

- Rural Settlement Area Severance or Lot Addition
- Surplus Farm Dwelling Severance from an Abutting Farm Consolidation (Complete Section 10.4)
- Surplus Farm Dwelling Severance from a Non-Abutting Farm Consolidation (Complete Section 10.5)

10.3 Description of Lands

a) Lands to be Severed:

Frontage (m): (from Section 4.1)	Area (m ² or ha): (from in Section 4.1)
----------------------------------	--

Existing Land Use: _____ Proposed Land Use: _____

b) Lands to be Retained:

Frontage (m): (from Section 4.2)	Area (m ² or ha): (from Section 4.2)
----------------------------------	---

Existing Land Use: _____ Proposed Land Use: _____

10.4 Description of Lands (Abutting Farm Consolidation)

a) Location of abutting farm:

 (Street) (Municipality) (Postal Code)

b) Description abutting farm:

Frontage (m):	Area (m ² or ha):
---------------	------------------------------

Existing Land Use(s): _____ Proposed Land Use(s): _____

c) Description of consolidated farm (excluding lands intended to be severed for the surplus dwelling):

Frontage (m):	Area (m ² or ha):
---------------	------------------------------

Existing Land Use: _____ Proposed Land Use: _____

d) Description of surplus dwelling lands proposed to be severed:

Frontage (m): (from Section 4.1)	Area (m ² or ha): (from Section 4.1)
----------------------------------	---

Front yard set back: _____

e) Surplus farm dwelling date of construction:

- Prior to December 16, 2004
- After December 16, 2004

f) Condition of surplus farm dwelling:

- Habitable
- Non-Habitable

g) Description of farm from which the surplus dwelling is intended to be severed (retained parcel):

Frontage (m): (from Section 4.2)	Area (m ² or ha): (from Section 4.2)
----------------------------------	---

Existing Land Use: _____ Proposed Land Use: _____

10.5 Description of Lands (Non-Abutting Farm Consolidation)

a) Location of non-abutting farm

 (Street) (Municipality) (Postal Code)

b) Description of non-abutting farm

Frontage (m):	Area (m2 or ha):
---------------	------------------

Existing Land Use(s): _____ Proposed Land Use(s): _____

c) Description of surplus dwelling lands intended to be severed:

Frontage (m): (from Section 4.1)	Area (m2 or ha): (from Section 4.1)
----------------------------------	-------------------------------------

Front yard set back: _____

d) Surplus farm dwelling date of construction:

- Prior to December 16, 2004 After December 16, 2004

e) Condition of surplus farm dwelling:

- Habitable Non-Habitable

f) Description of farm from which the surplus dwelling is intended to be severed (retained parcel):

Frontage (m): (from Section 4.2)	Area (m2 or ha): (from Section 4.2)
----------------------------------	-------------------------------------

Existing Land Use: _____ Proposed Land Use: _____

11 OTHER INFORMATION

Is there any other information that you think may be useful to the Committee of Adjustment or other agencies in reviewing this application? If so, explain below or attach on a separate page.


12 SKETCH (Use the attached Sketch Sheet as a guide)

12.1 The application shall be accompanied by a sketch showing the following in metric units:

- (a) the boundaries and dimensions of any land abutting the subject land that is owned by the owner of the subject land;
- (b) the approximate distance between the subject land and the nearest township lot line or landmark such as a bridge or railway crossing;
- (c) the boundaries and dimensions of the subject land, the part that is intended to be severed and the part that is intended to be retained;
- (d) the location of all land previously severed from the parcel originally acquired by the current owner of the subject land;
- (e) the approximate location of all natural and artificial features (for example, buildings, barns, railways, roads, watercourses, drainage ditches, banks of rivers or streams, wetlands, wooded areas, wells and septic tanks) that,
 - i) are located on the subject land and on land that is adjacent to it, and
 - ii) in the applicant's opinion, may affect the application;
- (f) the current uses of land that is adjacent to the subject land (for example, residential, agricultural or commercial);
- (g) the location, width and name of any roads within or abutting the subject land, indicating whether it is an unopened road allowance, a public travelled road, a private

#40 Roselawn Ave (to be retained)
 Residence - total lot coverage: 12.34% (98.93m²)
 Parking: 84m² = 10.5% total coverage.
 Residence Height: 5.029m.


Yard encroachments → front + back = 0.533m.
 side = 0.229m.

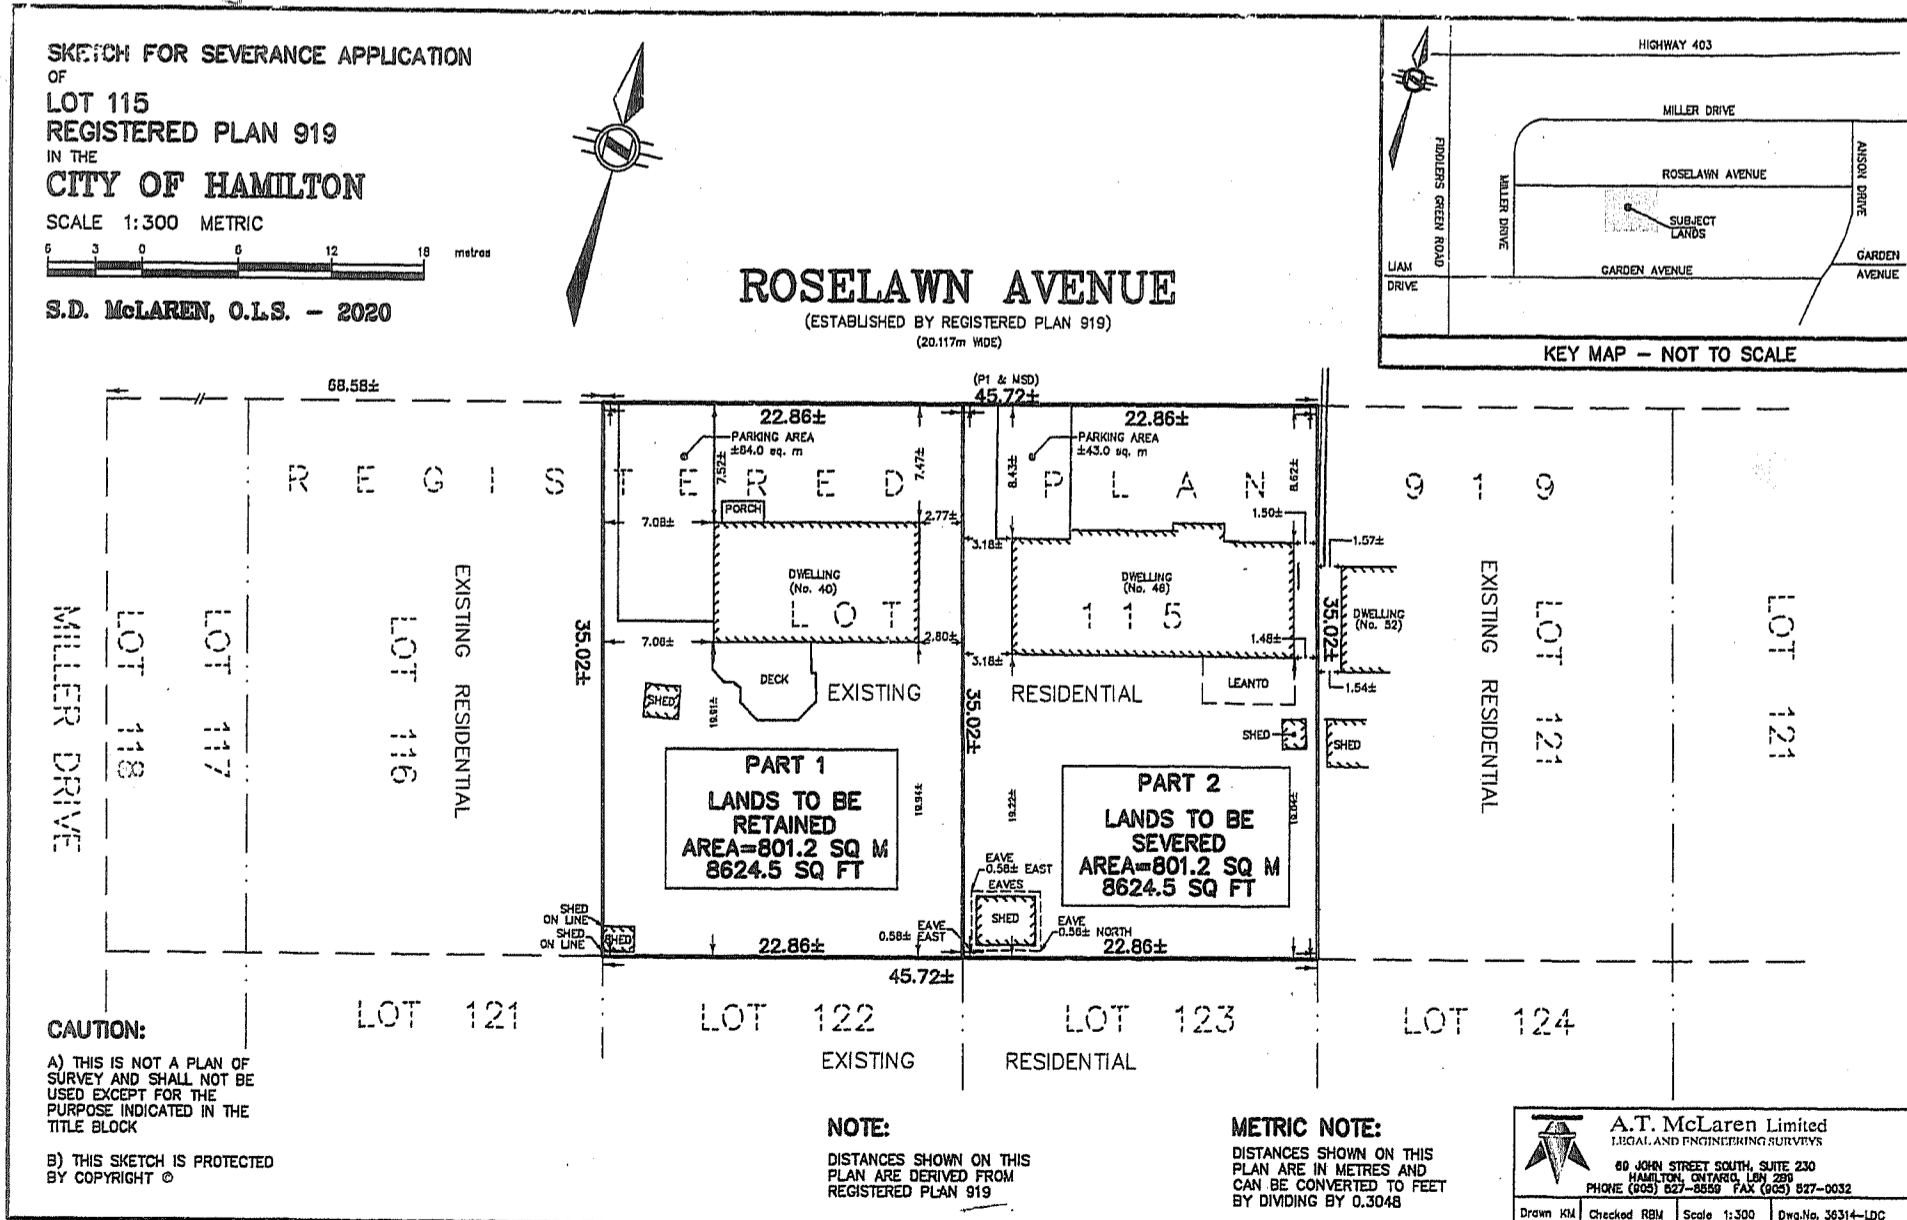


#46 Roselawn Ave (to be severed).
 Residence - total lot coverage = 16.29% (130.53m²)
 Parking - 43m² = 5.4% total lot coverage.
 Building height = 5.334m

Yard encroachments → front + back = 0.406m.
 → side = 0.229m

SKETCH FOR SEVERANCE APPLICATION
 OF
LOT 115
 REGISTERED PLAN 919
 IN THE
CITY OF HAMILTON


SCALE 1:300 METRIC


S.D. McLAREN, O.L.S. - 2020

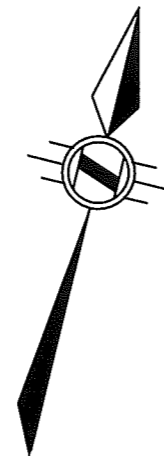


ROSELAWN AVENUE

(ESTABLISHED BY REGISTERED PLAN 919)
 (20.117m WIDE)

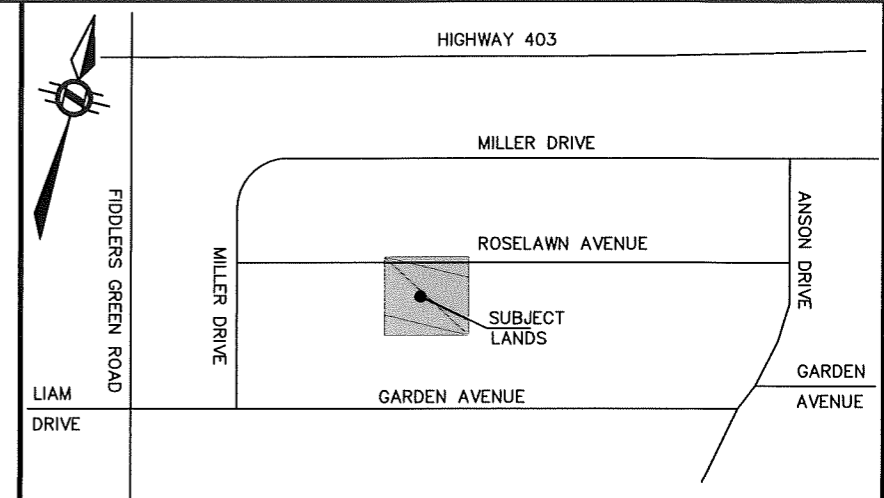


KEY MAP - NOT TO SCALE

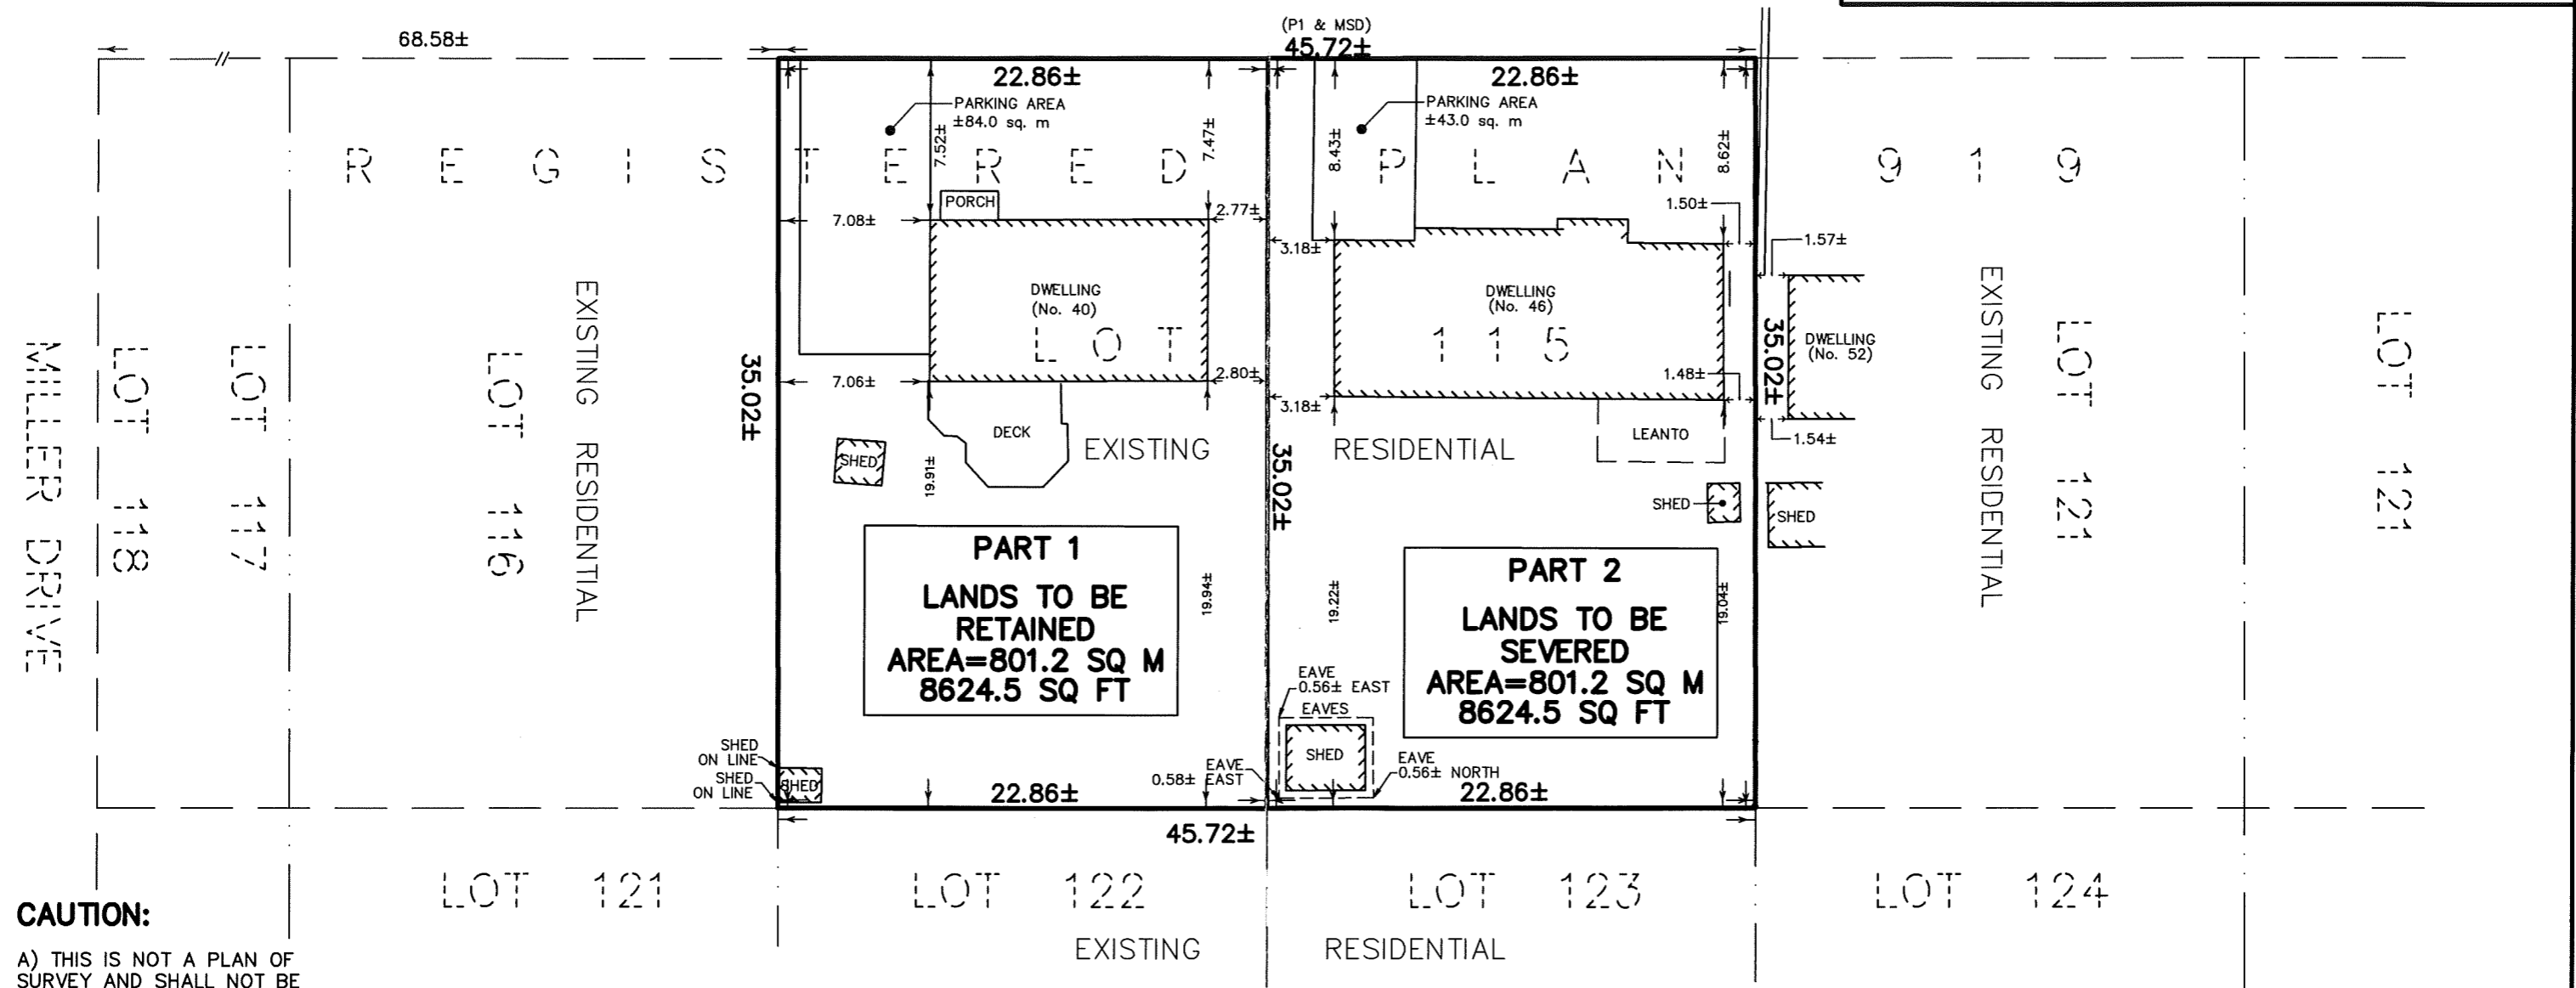

CAUTION:
 A) THIS IS NOT A PLAN OF SURVEY AND SHALL NOT BE USED EXCEPT FOR THE PURPOSE INDICATED IN THE TITLE BLOCK
 B) THIS SKETCH IS PROTECTED BY COPYRIGHT ©

NOTE:
 DISTANCES SHOWN ON THIS PLAN ARE DERIVED FROM REGISTERED PLAN 919

METRIC NOTE:
 DISTANCES SHOWN ON THIS PLAN ARE IN METRES AND CAN BE CONVERTED TO FEET BY DIVIDING BY 0.3048

 **A.T. McLaren Limited**
 LEGAL AND ENGINEERING SURVEYS
 69 JOHN STREET SOUTH, SUITE 230
 HAMILTON, ONTARIO, L8N 2B9
 PHONE (905) 527-8559 FAX (905) 527-0032

Drawn KM	Checked RBM	Scale 1:300	Dwg.No. 36314-LDC
----------	-------------	-------------	-------------------