

SECTION 10000




34 VIEWS  
A001



VIEW FROM NORTHEAST




VIEW FROM SOUTHWEST

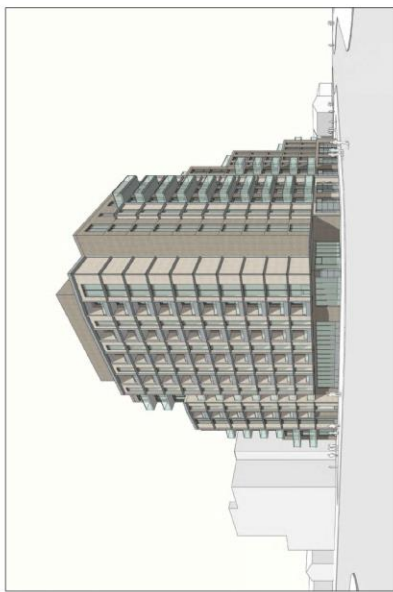



VIEW FROM SOUTHEAST




VIEW FROM NORTHWEST

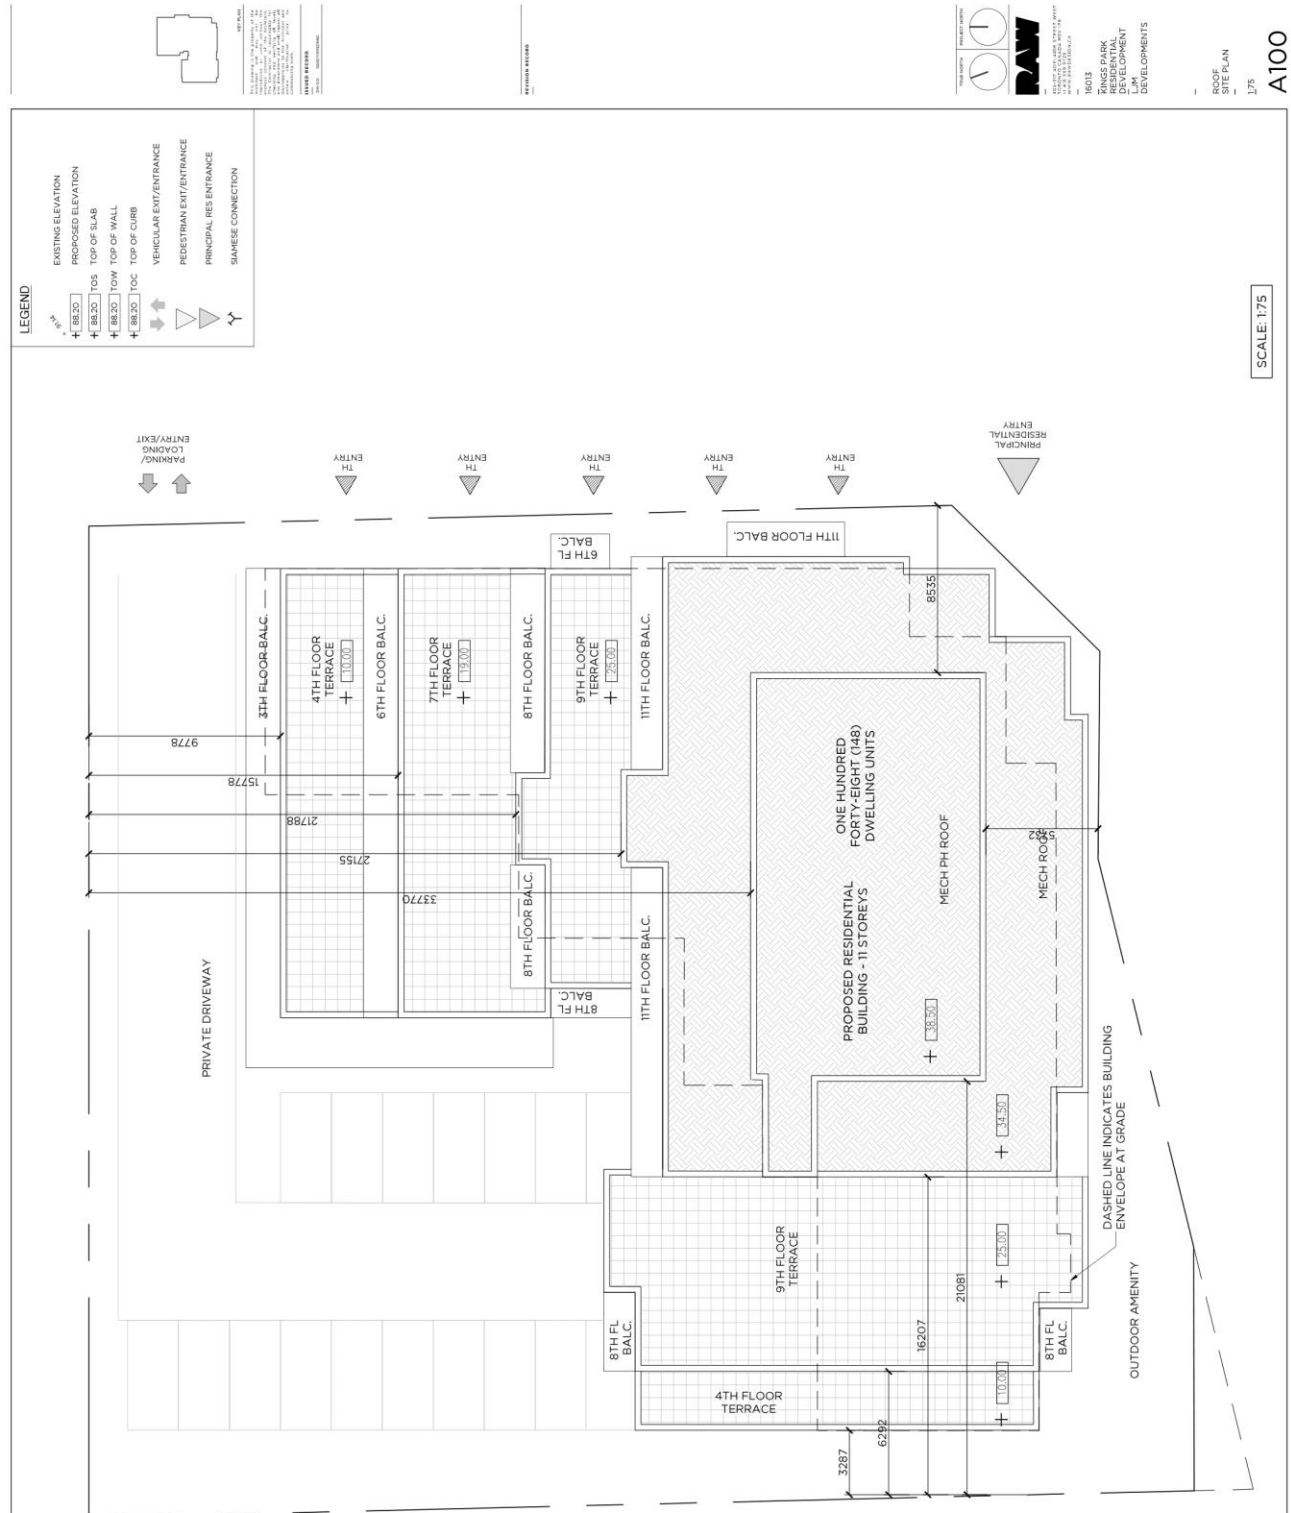

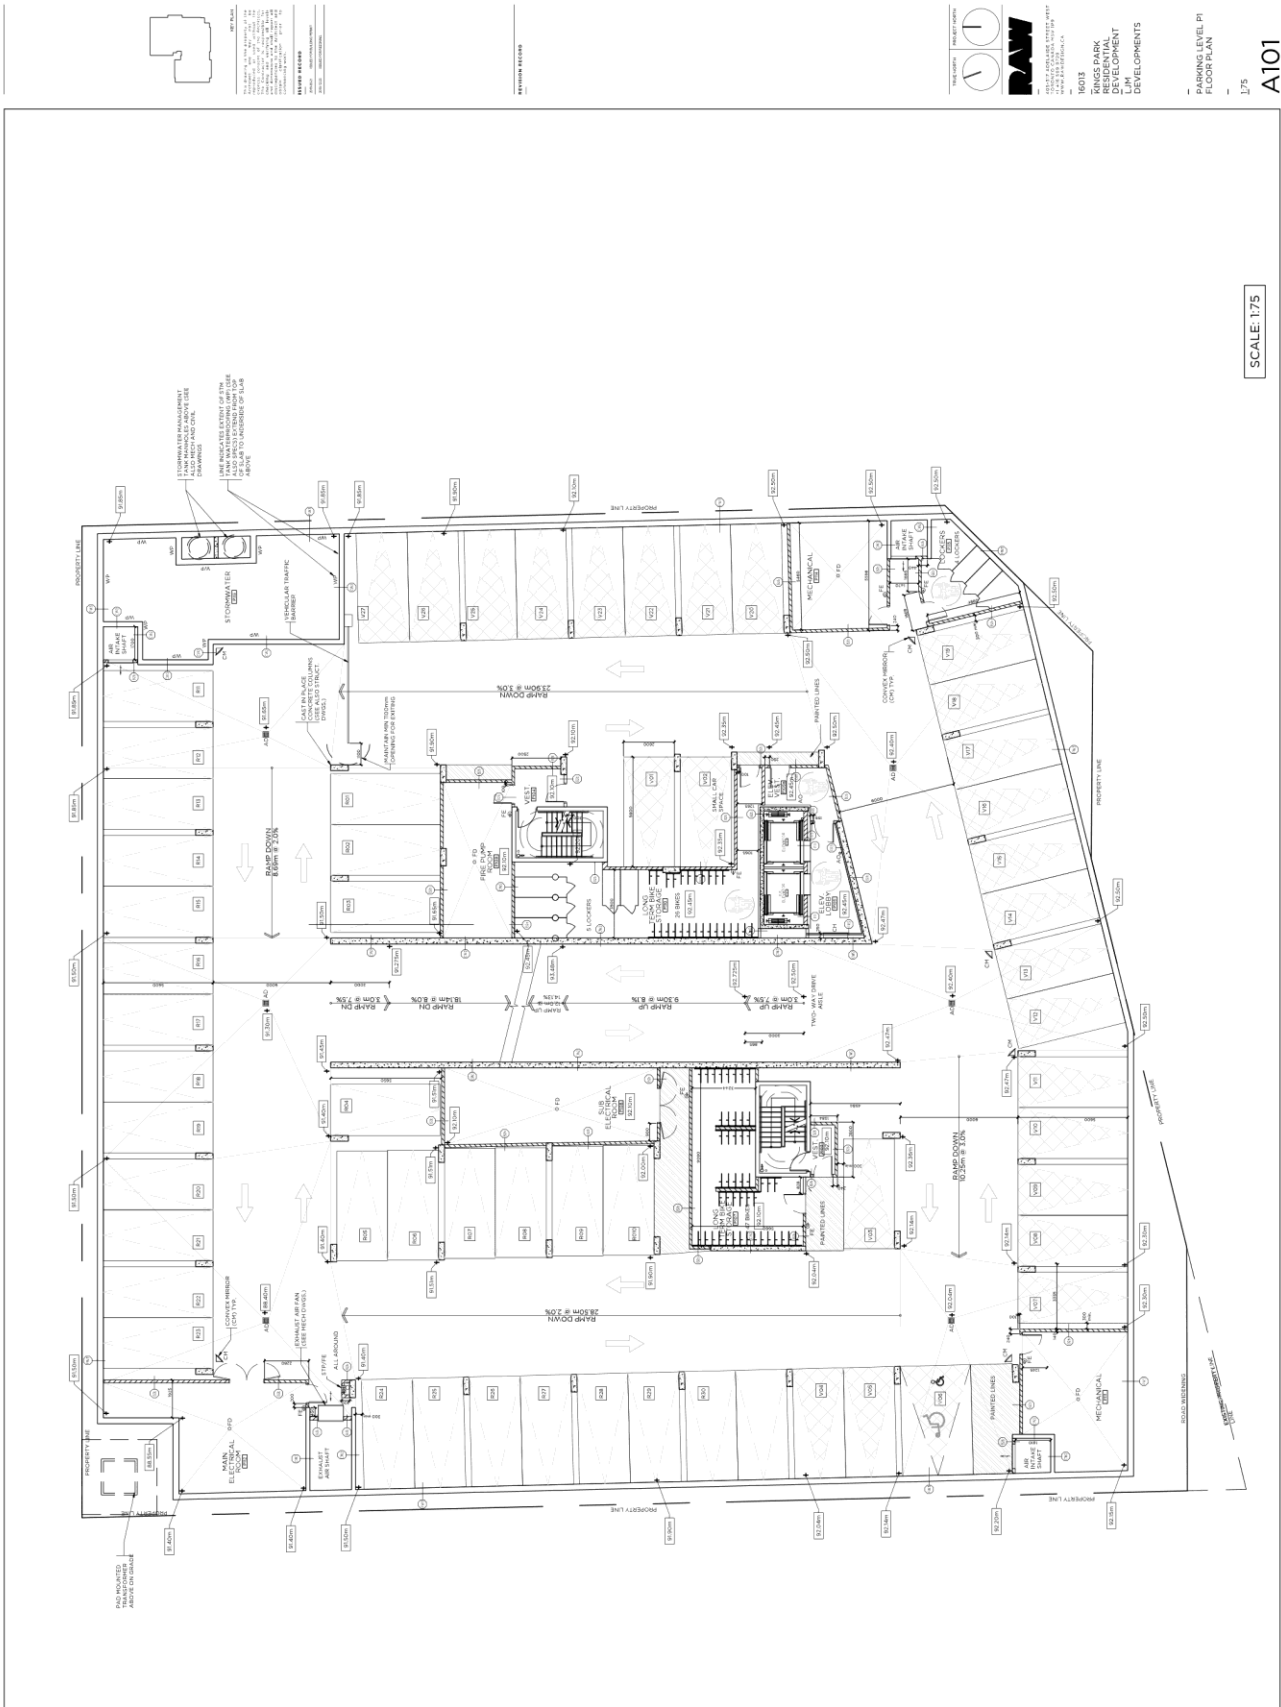

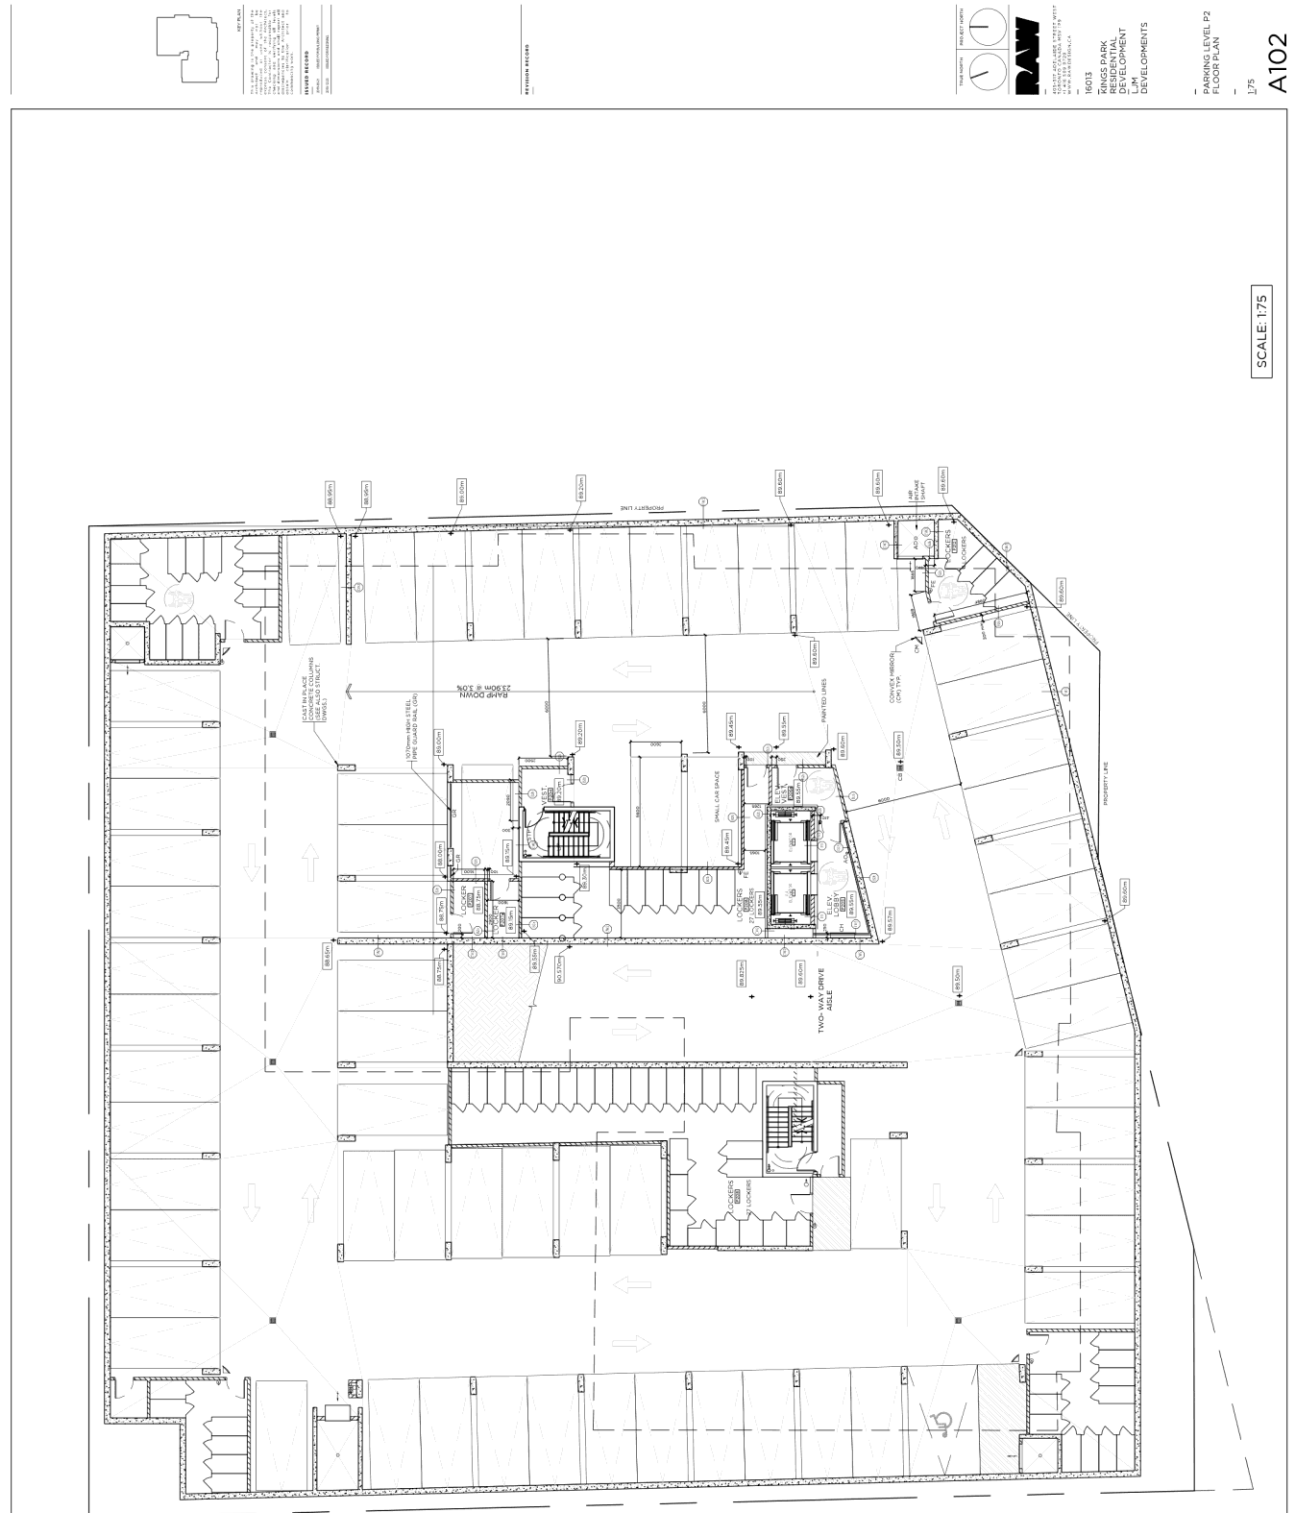

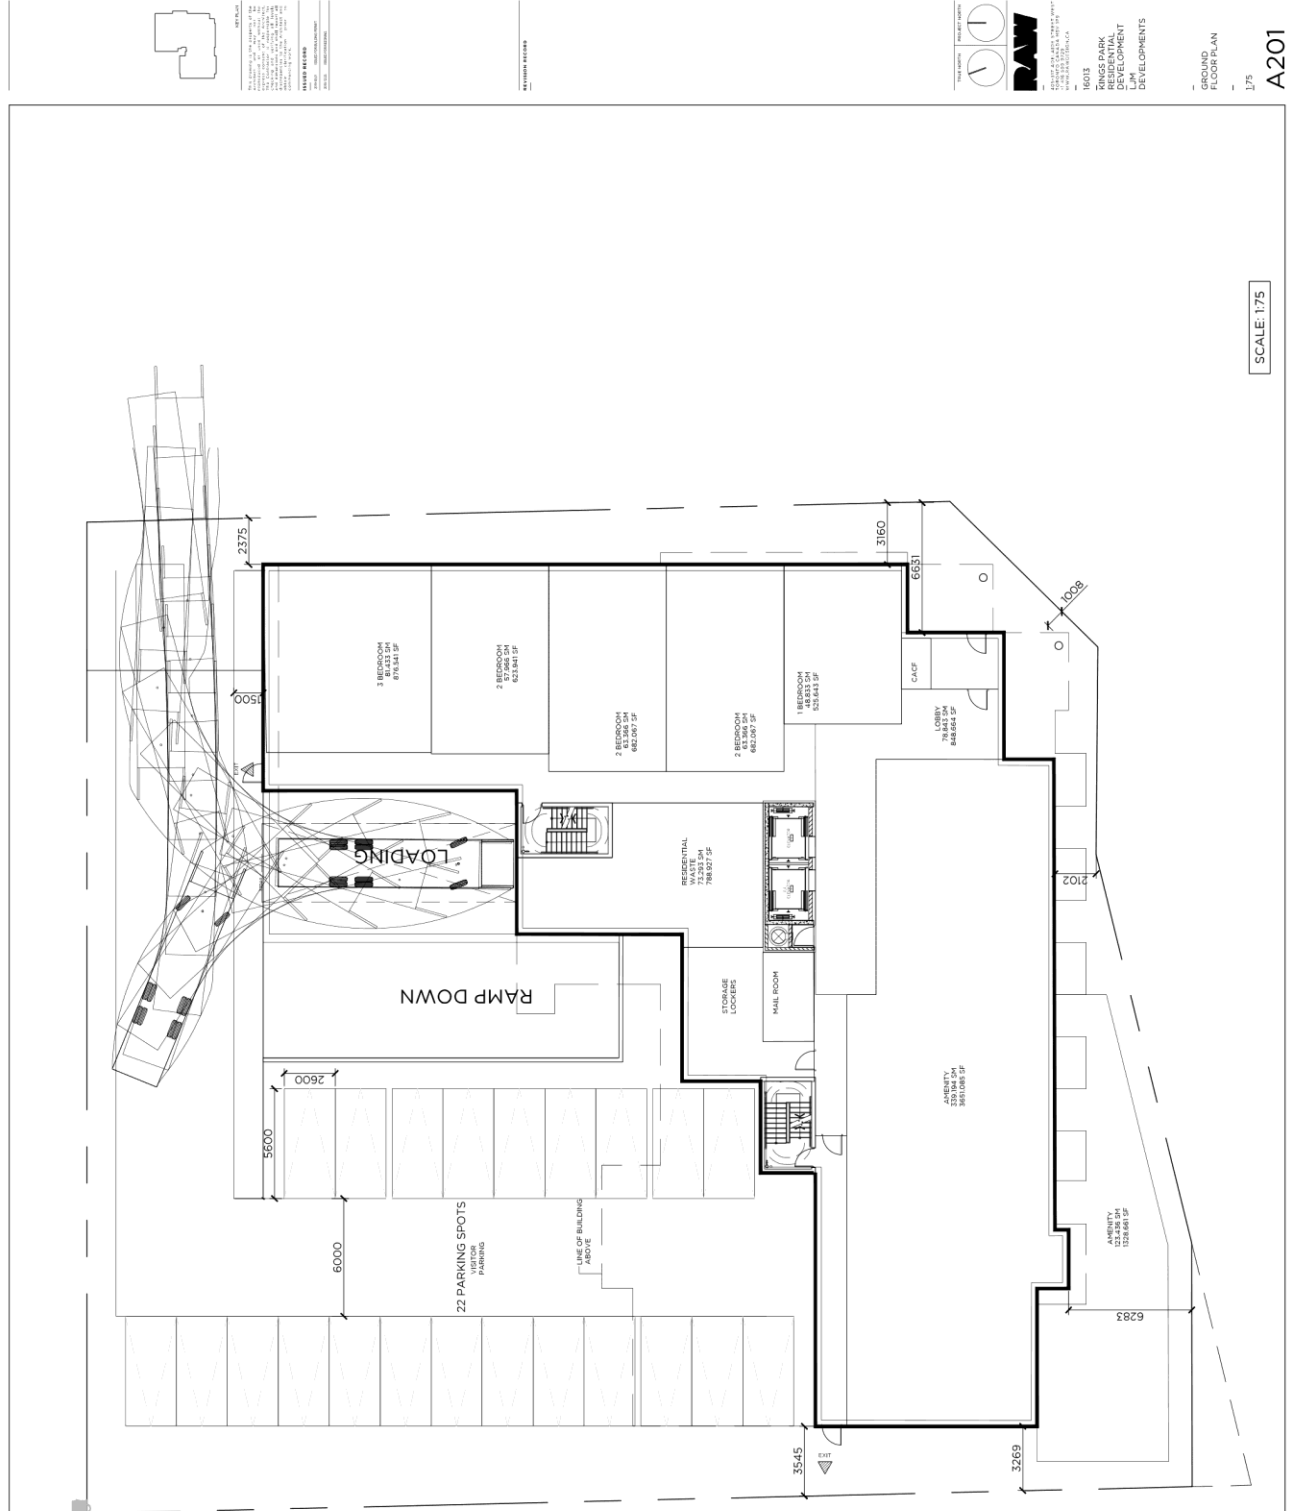

SCALE: 1/75

A201

GROUND FLOOR PLAN

175

16013  
KINGS PARK  
RESIDENTIAL  
DEVELOPMENT  
L.P.

RAW



175

16013  
KINGS PARK  
RESIDENTIAL  
DEVELOPMENT  
L.P.



