


1313 BASE LINE ROAD

1313 BASE LINE ROAD

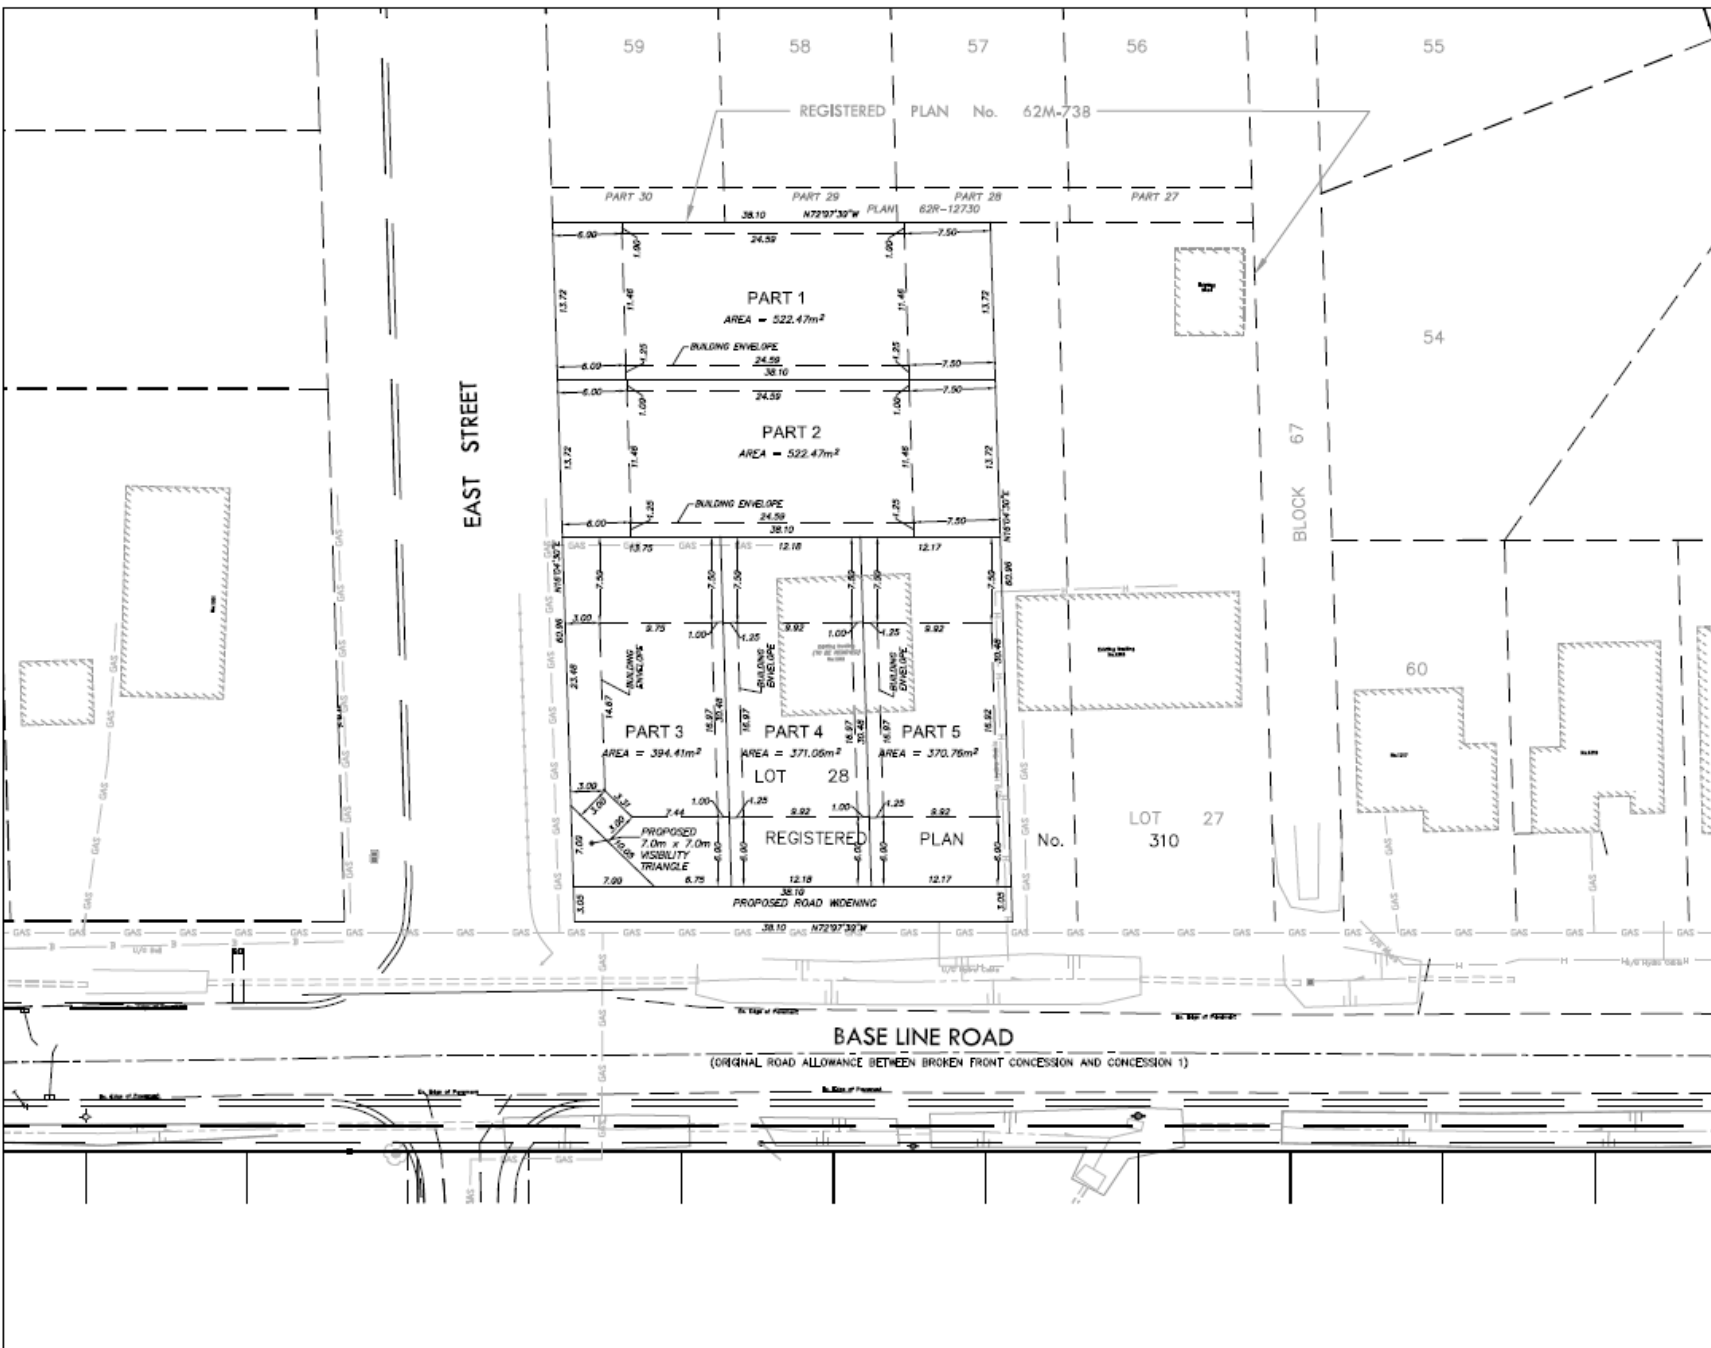

KEY PLAN n.t.s.

No.	REVISED	By	Date

GENERAL NOTES

1. TENDERS SHALL SAFELY THEMSELVES AS TO THE NATURE OF THE GROUND AND BED ACCORDINGLY.
2. ALL ROCK INDICATIONS SHOWN ON THE PLAN MUST BE VERIFIED BY THE CONTRACTOR.
3. CONTRACTOR SHALL VERIFY LOCATIONS AND INVERTS OF ALL EXISTING SANITARY AND SEWER MAINS AND WATER MAINS, FRESH WATER MAINS AND WATER SERVICES (GAS MAINS, CABLE TV, HYDRO AND TELEPHONE DUCTS, ETC.) AT START OF CONSTRUCTION.

ENGINEER

PROJECT OWNER:
 MALATESTA BROTHERS
 CONSTRUCTION COMPANY LTD.

NOT ISSUED FOR CONSTRUCTION

MUNICIPALITY:
 CITY OF HAMILTON

PROJECT NAME:
 1313 BASE LINE ROAD

A. J. Clarke and Associates Ltd.
 SURVEYORS • PLANNERS • ENGINEERS
 25 HURONTARIO STREET, SUITE 200
 HAMILTON, ONTARIO L8P 1K3
 TEL: 905-571-4741 Fax: 905-520-0377
 www.ajclarke.com

TITLE:
 CONCEPT LOTTING PLAN

SCALE: 1:200	DATE: NOVEMBER 2018
DESIGN: A.C.	DRAWN: L.H.
DWG: K-14-029	REV: