

WELCOME TO THE CITY OF HAMILTON


# PLANNING COMMITTEE



November 3, 2020

# PED20181 – (ZAC-16-016)

Application for Zoning By-law Amendment for Lands Located at 1313  
Baseline Road, Stoney Creek.

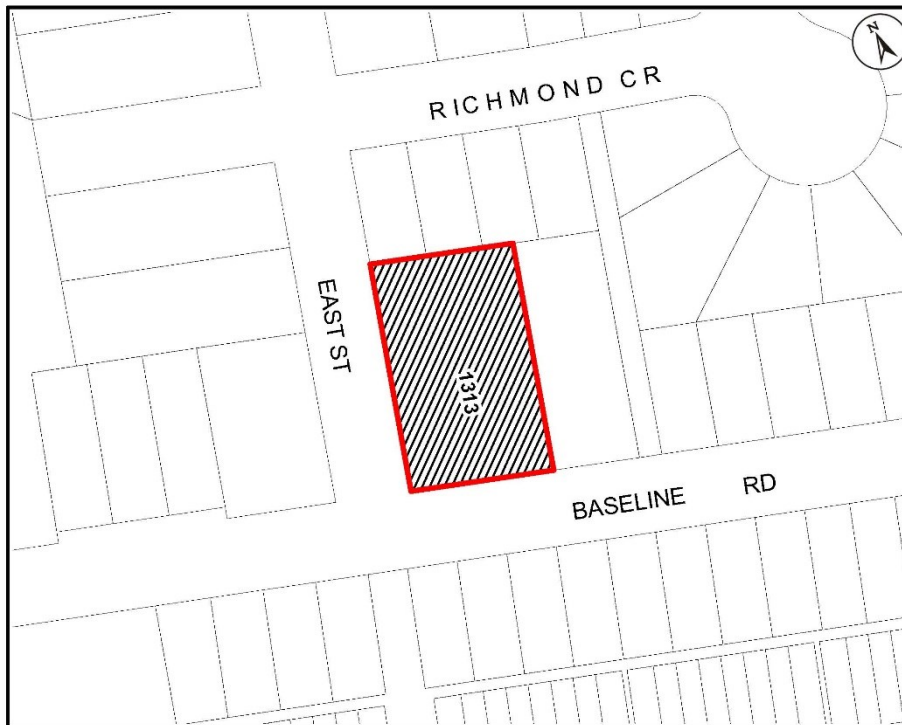Presented by: Mark Andrews



<p>This is Schedule "A" to By-law No. 20- Passed the ..... day of ....., 2020</p>		<p>----- Mayor ----- ----- Clerk</p>
<p><b>Schedule "A"</b></p> <p><b>Map forming Part of By-law No. 20-_____</b></p> <p><b>to Amend By-law No. 3692-92</b></p>		<p><b>Subject Property</b> 1313 Baseline Road</p> <p> Change in zoning from the Single Residential "R1" Zone to the Single Residential "R3-44" Zone, Modified</p>
<p>Scale: N.T.S.</p>	<p>File Name/Number: ZAC-16-016</p>	
<p>Date: March 4, 2020</p>	<p>Planner/Technician: MA/JAL</p>	
<p>PLANNING AND ECONOMIC DEVELOPMENT DEPARTMENT</p>		






**SUBJECT PROPERTY**



**1313 Baseline Road, Stoney Creek**



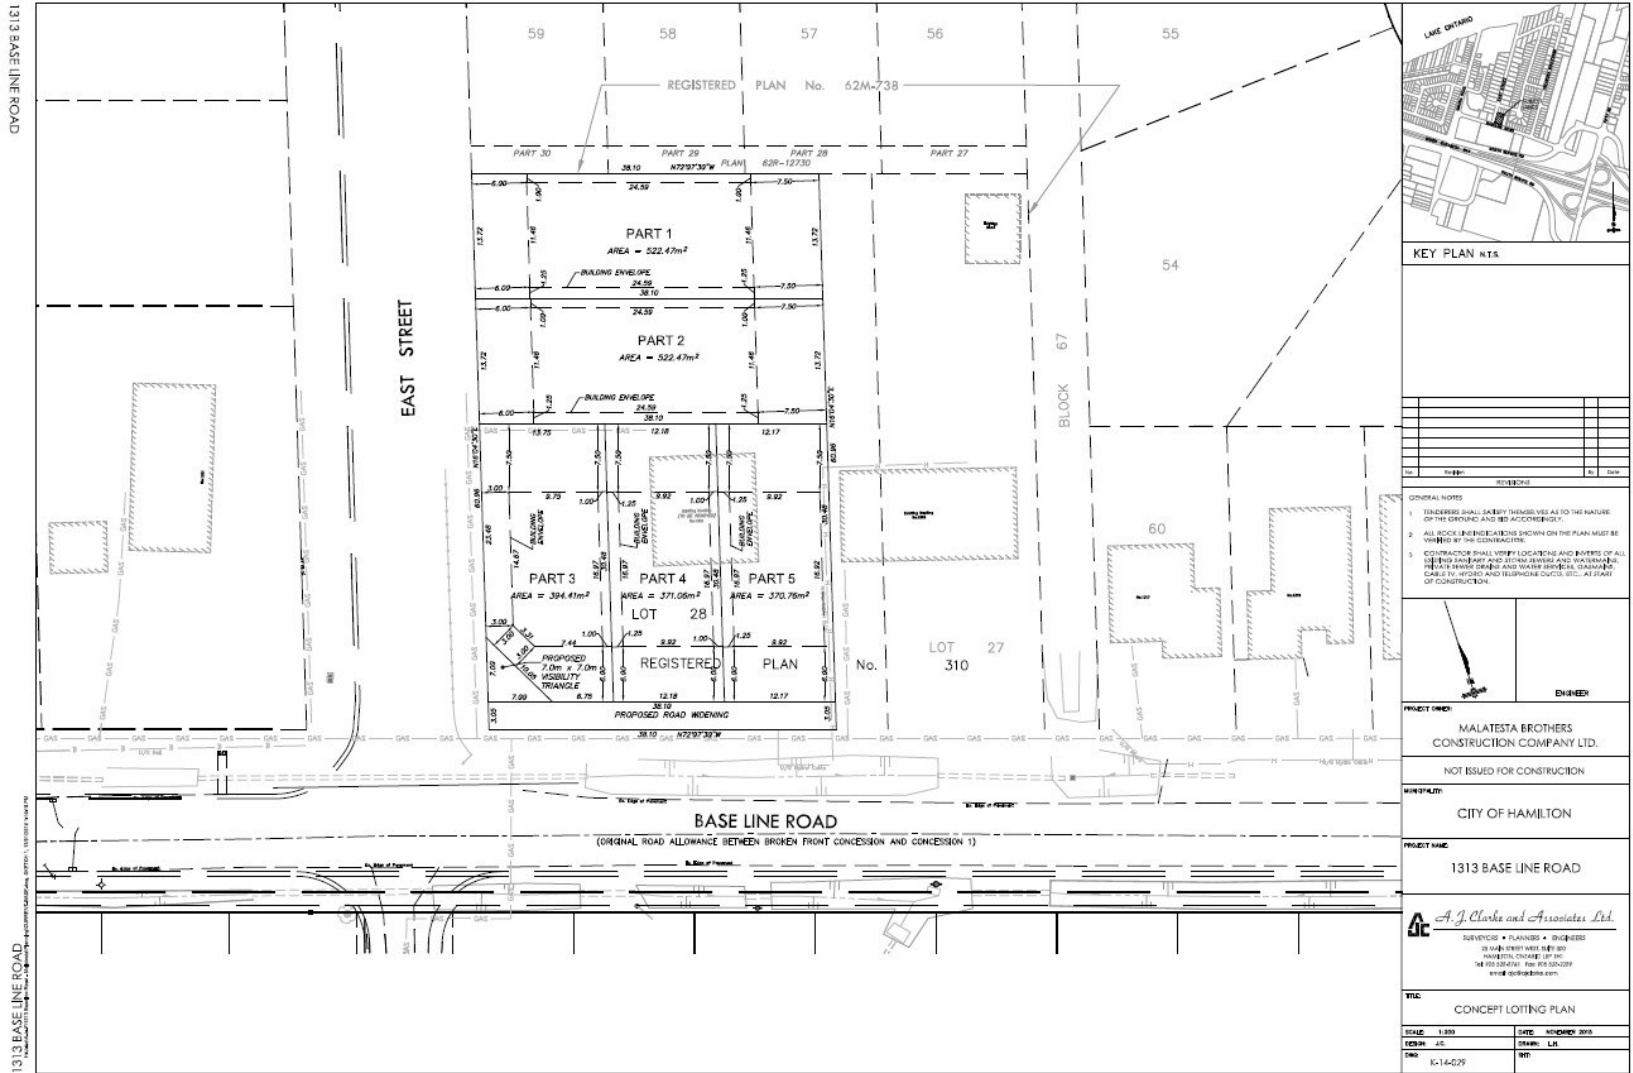





Subject Property looking north from Baseline Road





Baseline Road looking east from Subject Property





Looking south from Subject Property (Baseline Road)





Southeast from Subject Property along Baseline Road





Southwest of Subject Property along Baseline Road





Baseline Road looking west from Subject Property





East Street looking north directly west of Subject Property





Subject Property looking east from East Street





Subject Property looking northeast from the intersection of East Street and Baseline Road





Looking west towards East Street from Subject Property





East property line of Subject Property (treeline)





Looking south towards Baseline Road from the north side of Subject Property





Southwest corner of Baseline Road from Subject Property





THANK YOU FOR ATTENDING

THE CITY OF HAMILTON PLANNING COMMITTEE