

125-129 Robert Street Official Plan / Zoning By-law Amendment




IBI Group
April 20, 2021

Existing Conditions



Survey

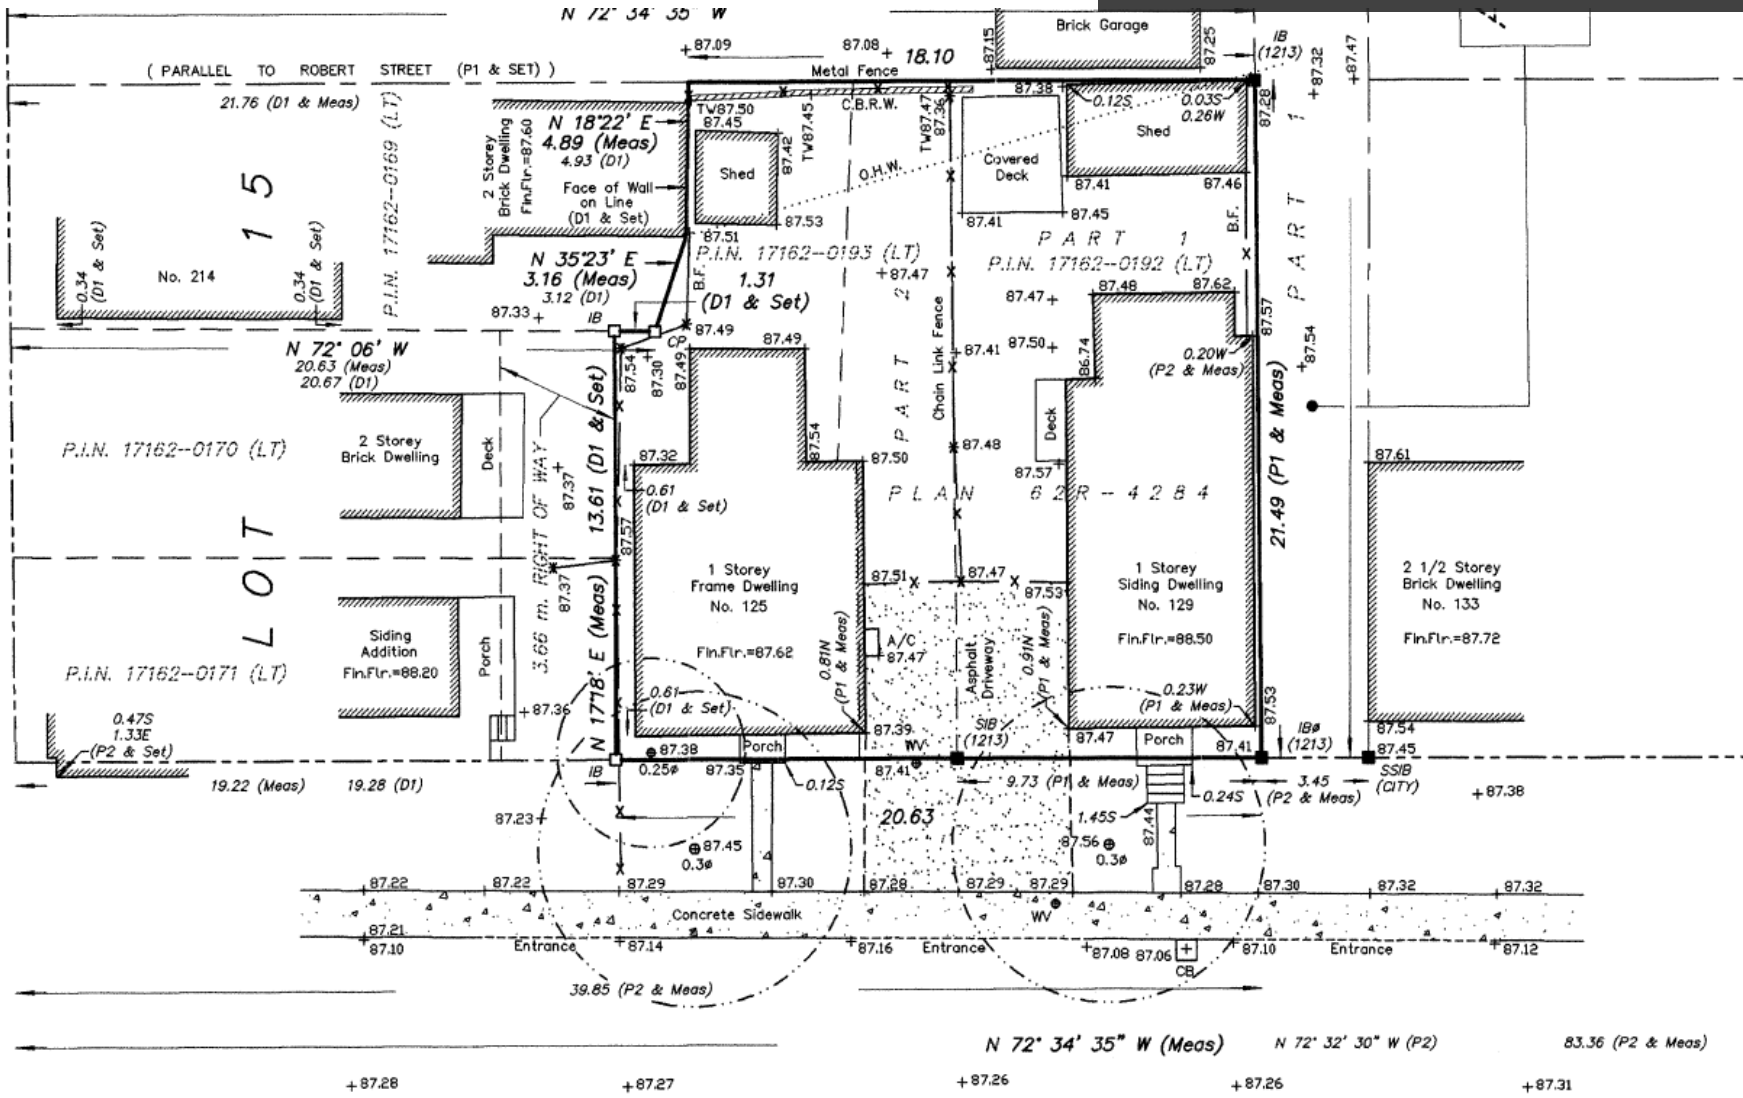


ROBERT STREET

Original Elevation



- Same mass / streetscape
- Same height
- Accommodates freehold ownership
- Same rental potential
- Same parking situation
- One less unit overall

Revised Site Plan

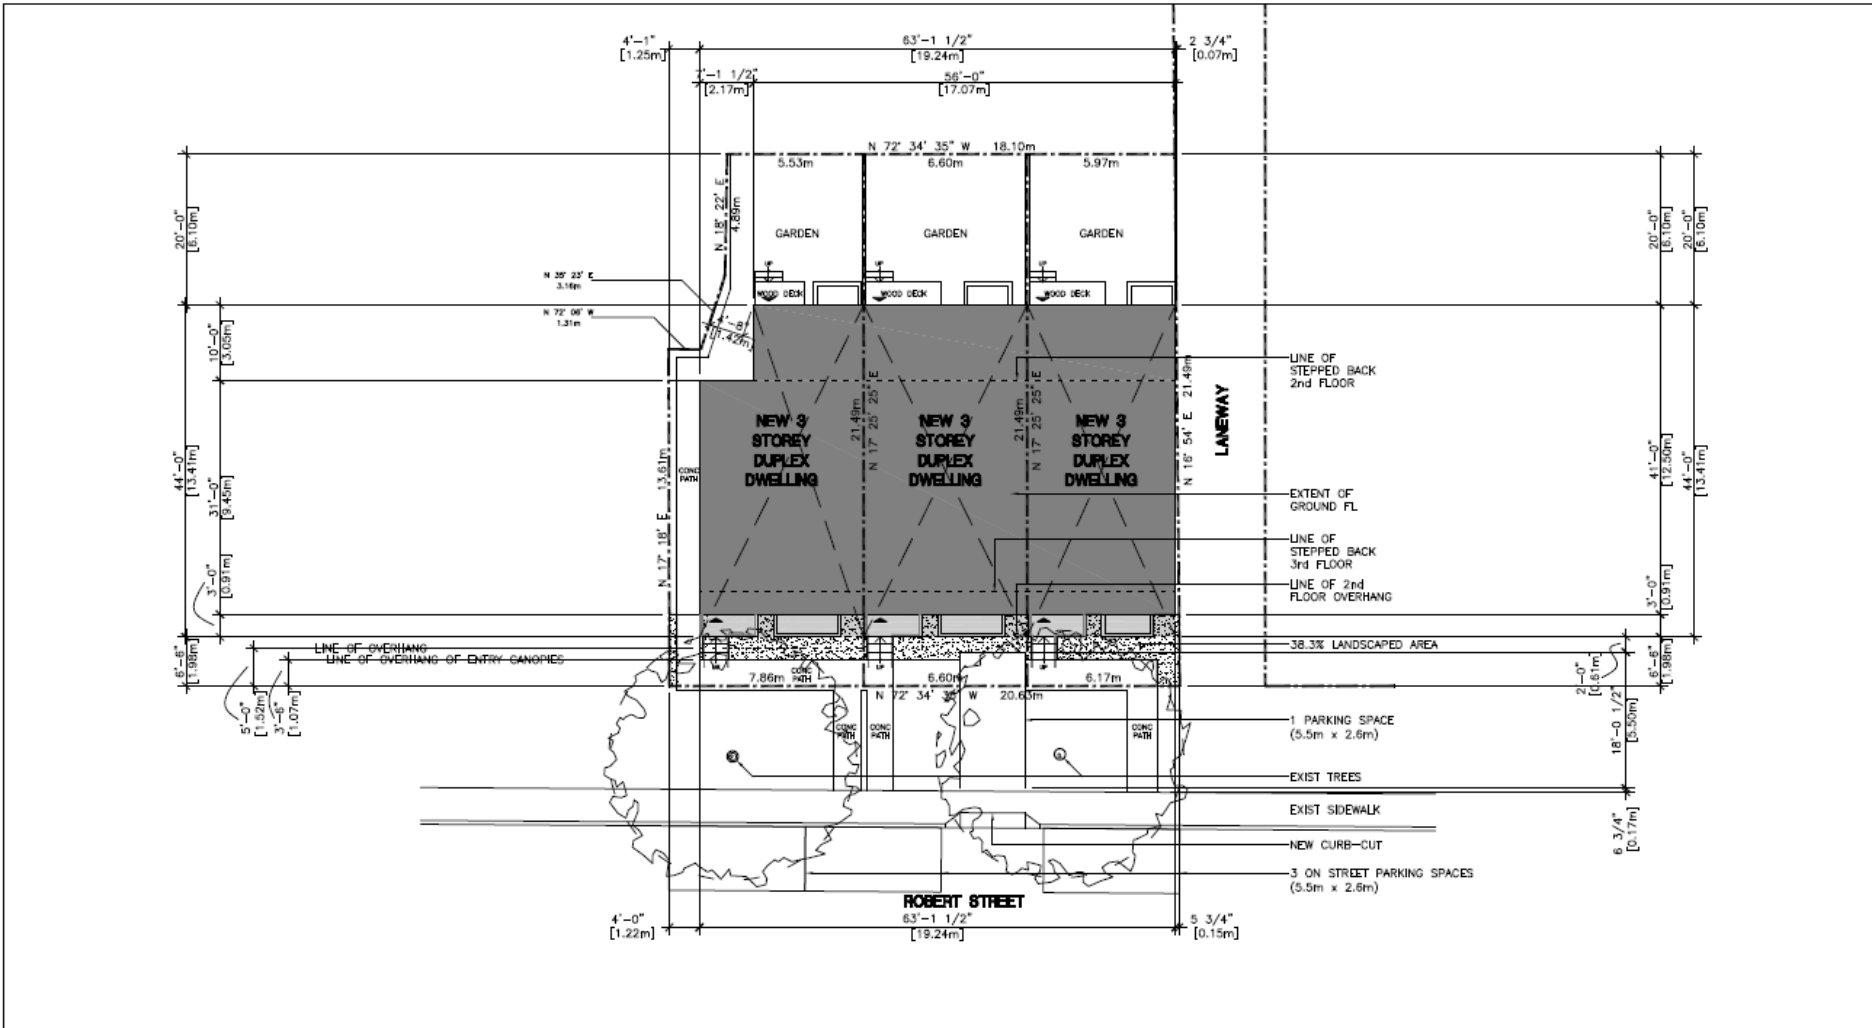

SITE PLAN
20/0/28

A00

Robert Street Development
50-50 Robert Street, Houston, TX, USA, 770

TOMS + MCNALLY
ARCHITECTURAL INTERIORS CONSTRUCTION

SCALE: 1/8" = 1'-0" (1:48) DATE: 20/0/28

