

WELCOME TO THE CITY OF HAMILTON


PLANNING COMMITTEE

October 19, 2021


PED21191 – (ZAC-19-28 & RHOPA-19-007)

Appeal of Rural Hamilton Official Plan Amendment Application
RHOPA-19-007 and Zoning By-law Amendment Application ZAC-19-028
for Lands Located at 3355 Golf Club Road, Glanbrook

Presented by: Charlie Toman

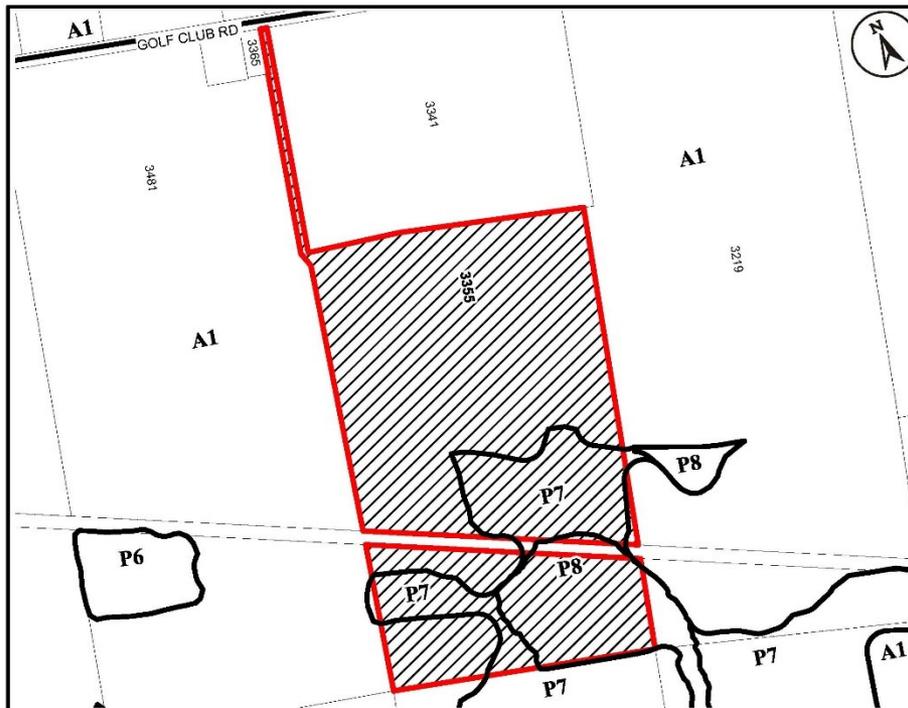


<p>● Site Location</p>	<h3>Location Map</h3>	
	<p>PLANNING AND ECONOMIC DEVELOPMENT DEPARTMENT</p>	
<p>File Name/Number: ZAC-19-028 & RHOPA-19-007</p>	<p>Date: August 25, 2021</p>	
<p>Appendix "A"</p>	<p>Scale: N.T.S.</p>	<p>Planner/Technician: CT/AL</p>
<p>Subject Property</p> <p> 3355 Golf Club Road</p>		
<p>Key Map - Ward 11</p>	<p>N.T.S. </p>	

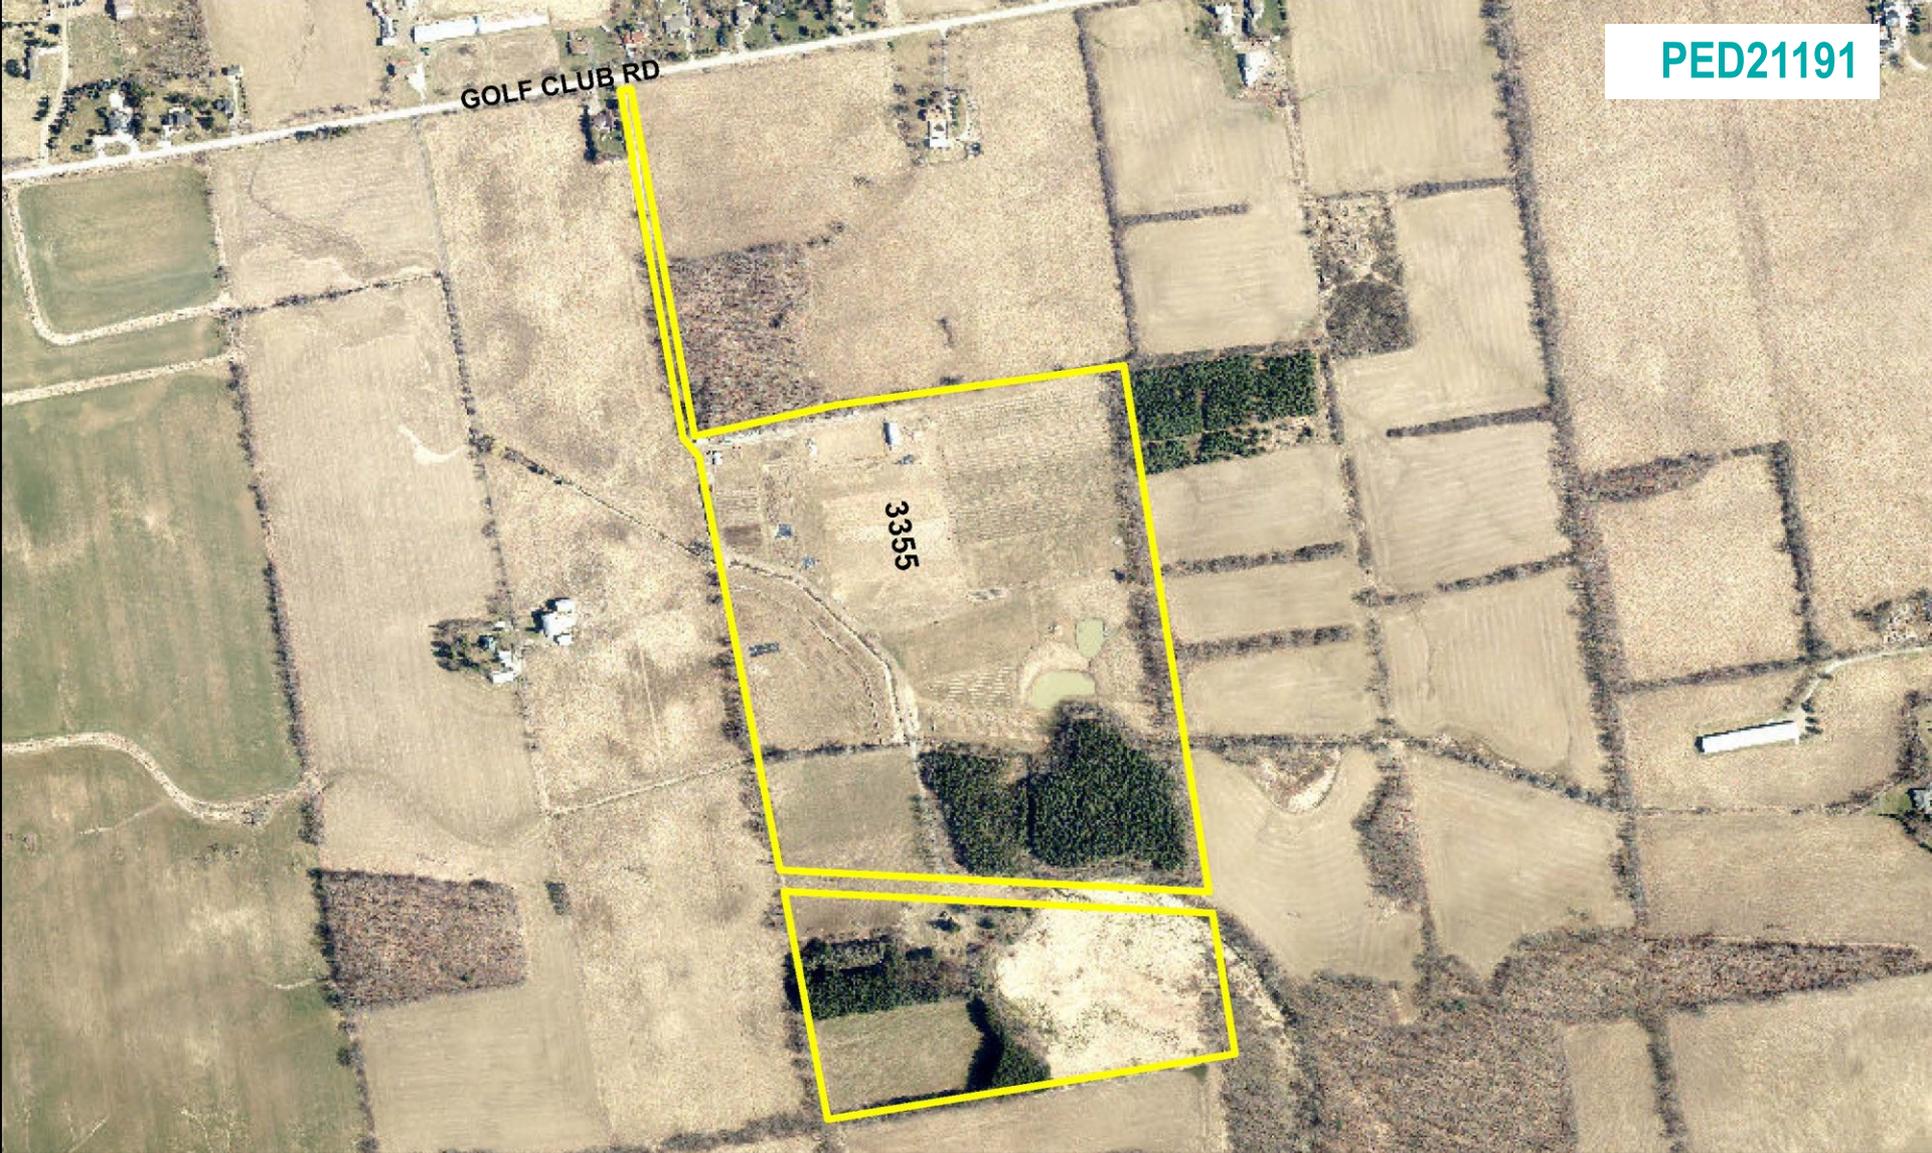

SUBJECT PROPERTY



3355 Golf Club Road, Glanbrook

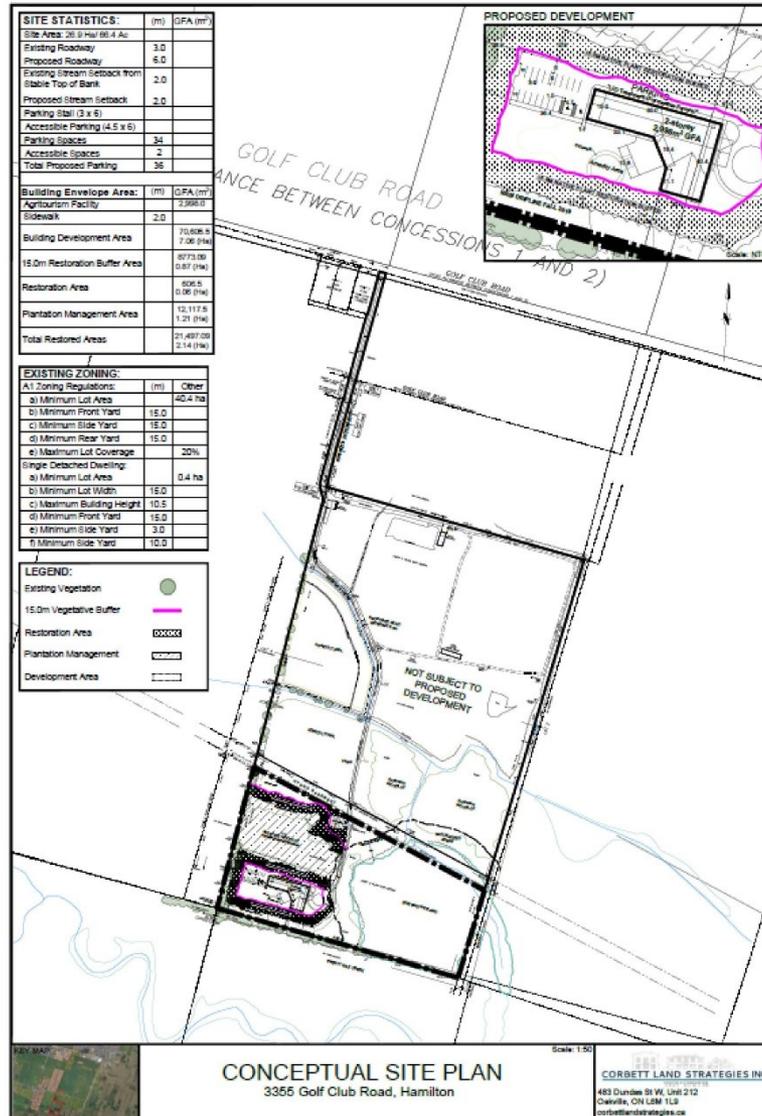

PED21191

Photo 1



Looking North from Golf Club Road




Looking East from Golf Club Road



Looking South from Golf Club Road



Looking West from Golf Club Road

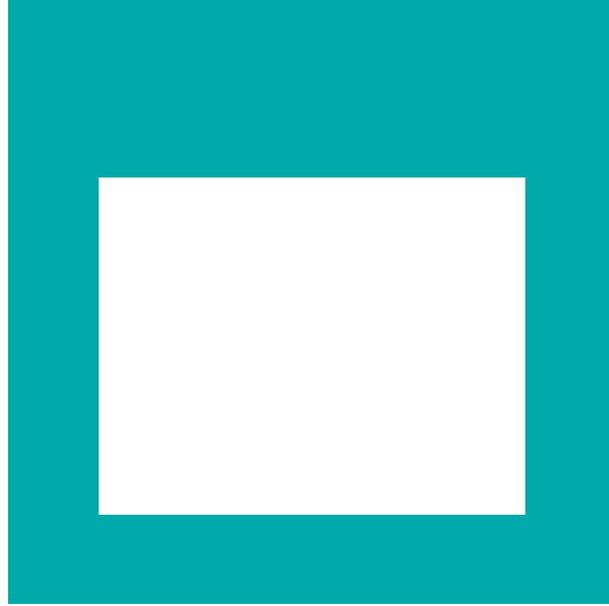

THANK YOU FOR ATTENDING

THE CITY OF HAMILTON PLANNING COMMITTEE