



Consultant	Address	Phone	Fax	e-mail
Consultant	Address	Phone	Fax	e-mail
Consultant	Address	Phone	Fax	e-mail
Consultant	Address	Phone	Fax	e-mail
Consultant	Address	Phone	Fax	e-mail
Consultant	Address	Phone	Fax	e-mail

[illegible]

SPALLACCI & SONS LTD.


JOHN ST-HAMILTON

PARKING/PODIUM  
LEVEL 0

Project number	S17047
Date	Issue Date
Drawn by	Author
Checked by	Checker

A206

1 : 200

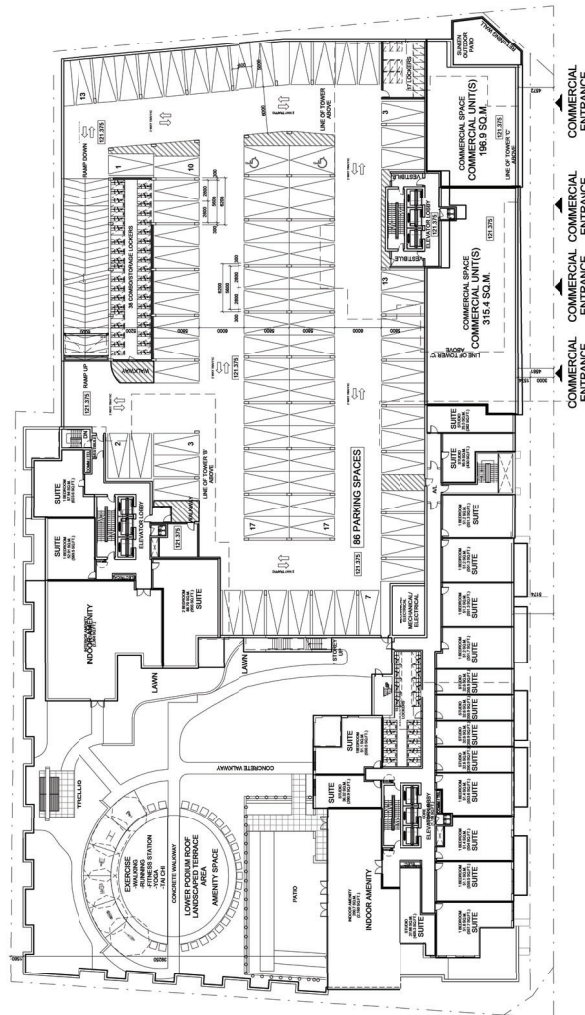

2019-08-14 11:41:25 AM

[illegible]

SPALLACCI & SONS LTD.


JOHN ST- HAMILTON

NORTH ELEVATION

Project number	S17047
Date	Issue Date
Drawn by	Author
Checked by	Checker

A401

1:150

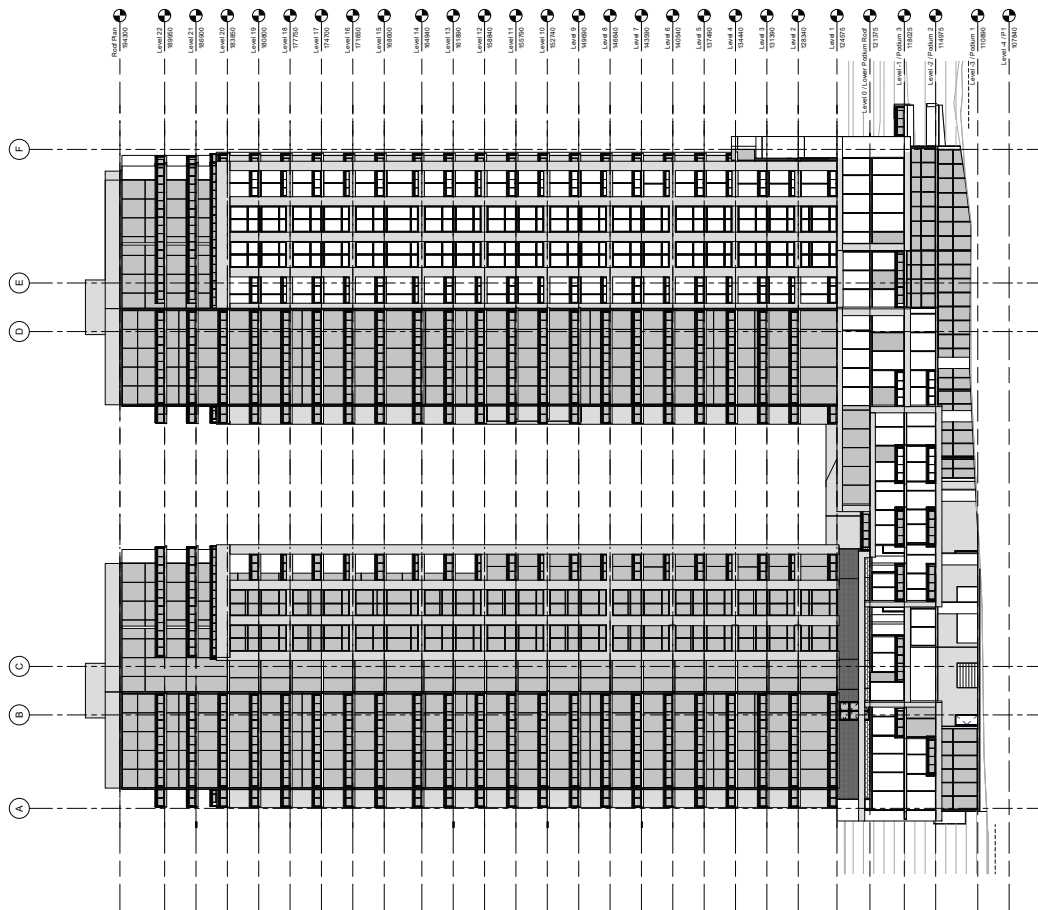

Consultant	Address	Phone	Fax	e-mail
Consultant	Address	Phone	Fax	e-mail
Consultant	Address	Phone	Fax	e-mail
Consultant	Address	Phone	Fax	e-mail
Consultant	Address	Phone	Fax	e-mail
Consultant	Address	Phone	Fax	e-mail


[illegible]

SPALLACCI &amp; SONS LTD.

JOHN ST- HAMILTON

EAST ELEVATION

Project number	S17047
Date	Issue Date
Drawn by	Author
Checked by	Checker
A402	
Scale	1 : 150

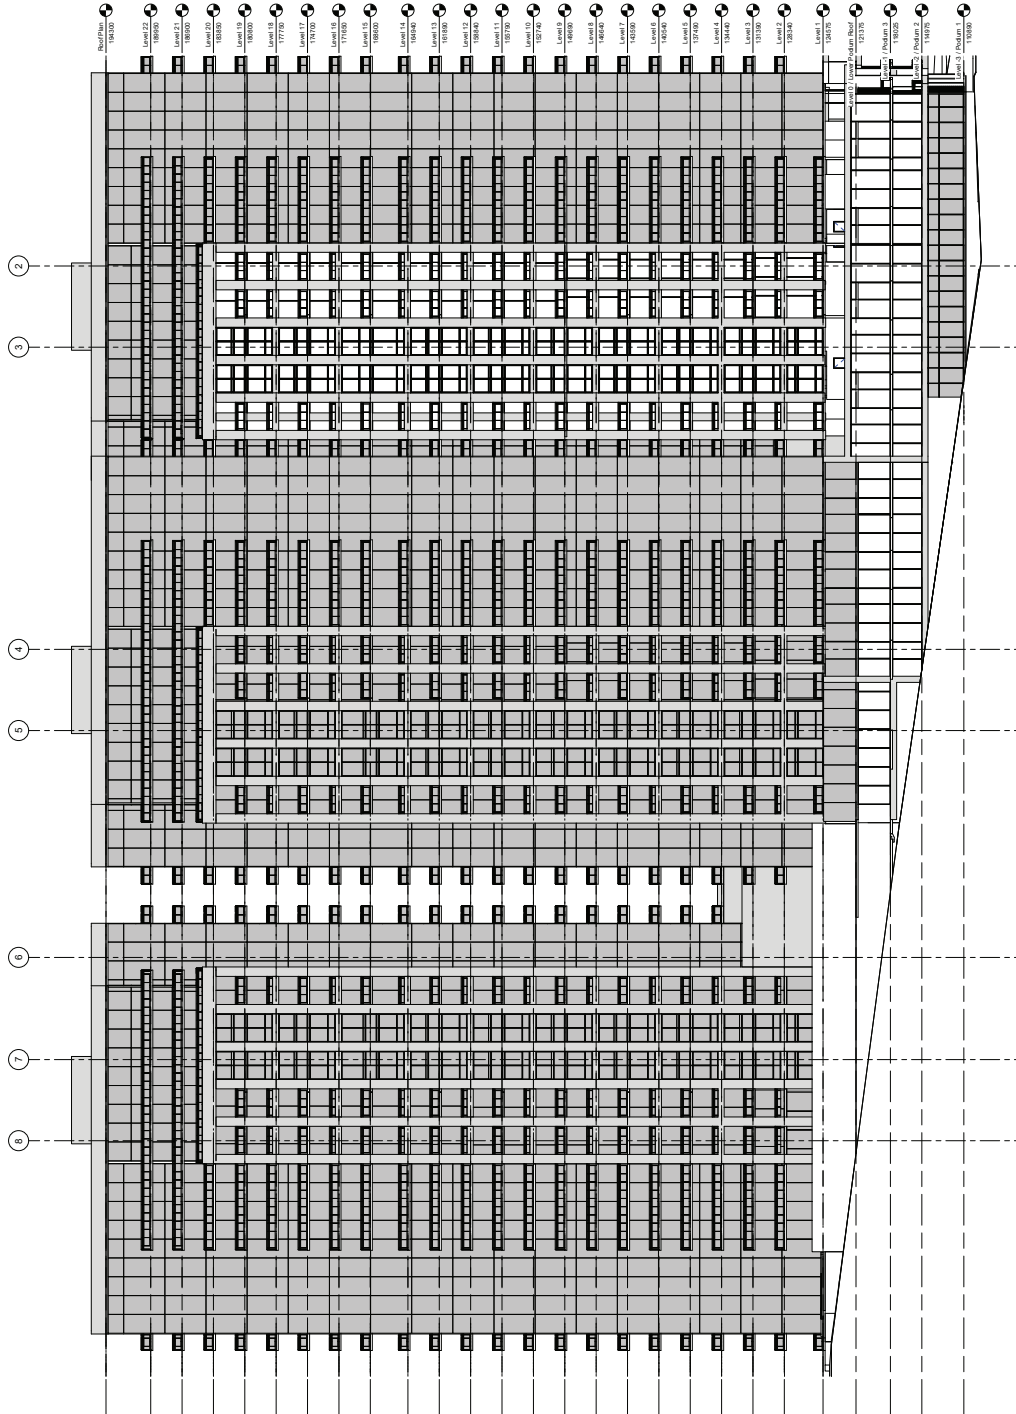


[illegible]

SPALLACCI &amp; SONS LTD.

JOHN ST-HAMILTON

SOUTH ELEVATION

Project number	S17047
Date	Issue Date
Drawn by	Author
Checked by	Checker
A403	
Scale	1 : 150

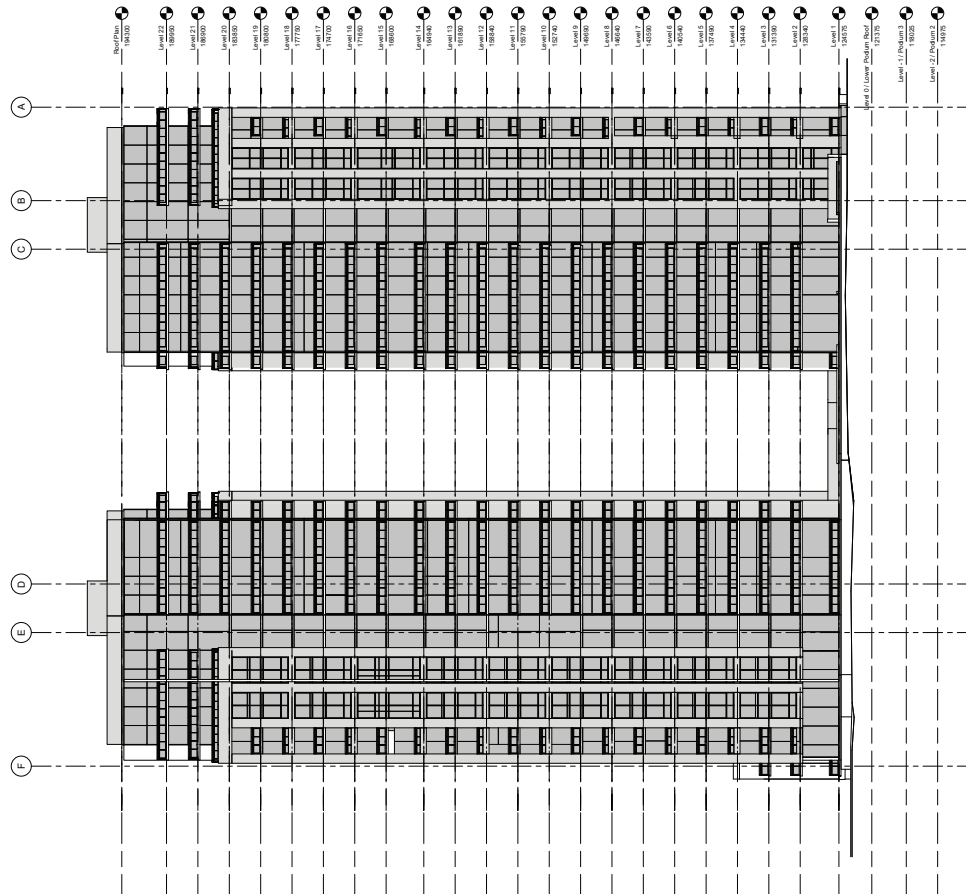

[illegible]

SPALLACCI &amp; SONS LTD.

JOHN ST-HAMILTON

WEST ELEVATION

Project number	S17047
Date	Issue Date
Drawn by	Author
Checked by	Checker

A404

1:150

