



WELCOME TO THE CITY OF HAMILTON



PLANNING COMMITTEE

May 3, 2022

PED22073 – (ZAA-22-006)

Application for a Zoning By-law Amendment for Lands Located at
9270 Haldibrook Road, Glanbrook

Presented by: Aminu Bello

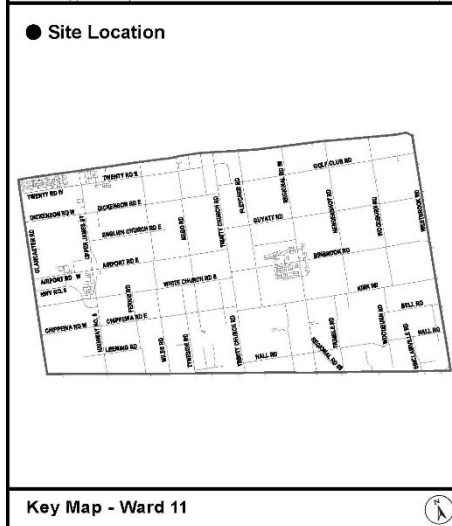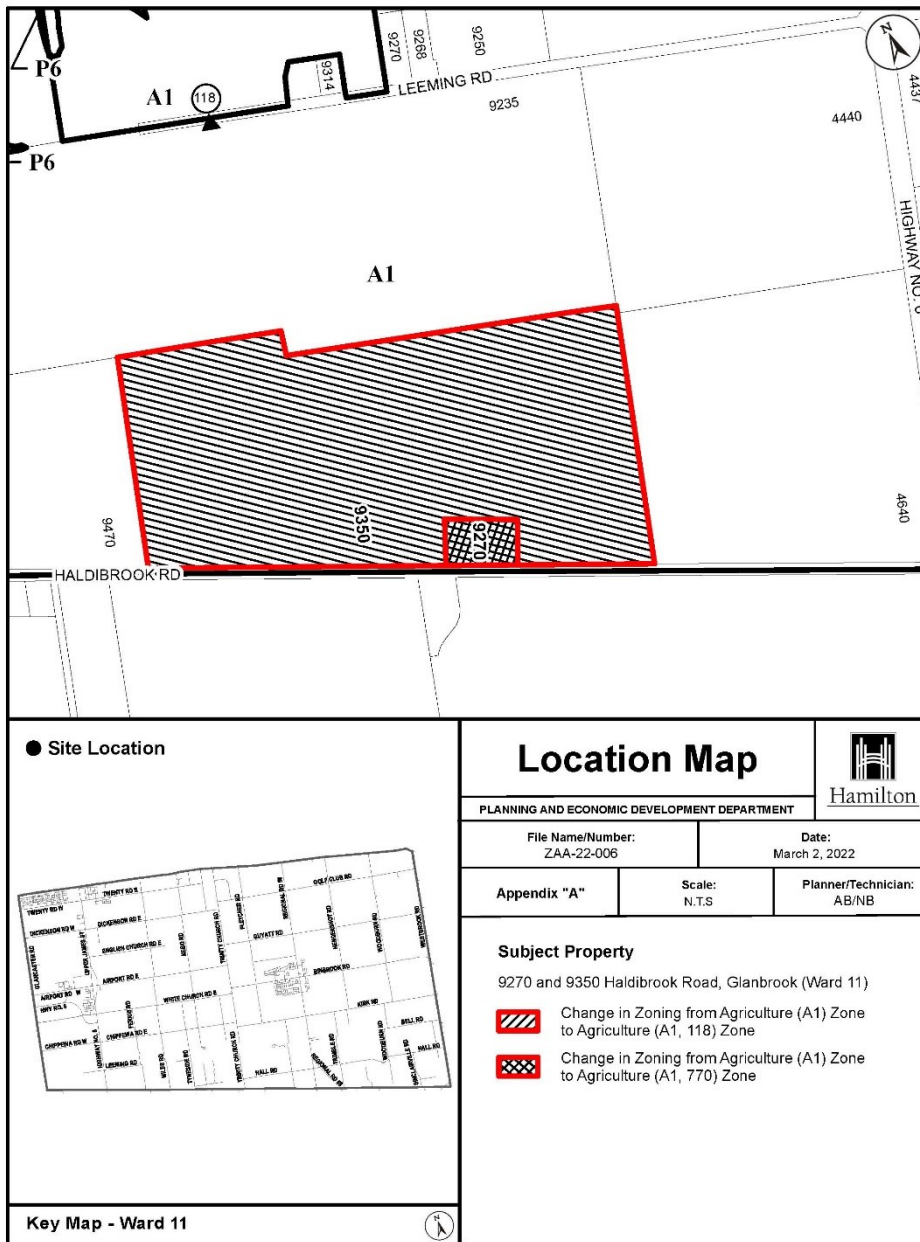


Location Map

PLANNING AND ECONOMIC DEVELOPMENT DEPARTMENT

File Name/Number: ZAA-22-006	Date: March 2, 2022
Appendix "A"	Scale: N.T.S.
Planner/Technician: AB/NB	

Subject Property
9270 and 9350 Haldbrook Road, Glanbrook (Ward 11)


- Change in Zoning from Agriculture (A1) Zone to Agriculture (A1, 118) Zone
- Change in Zoning from Agriculture (A1) Zone to Agriculture (A1, 770) Zone

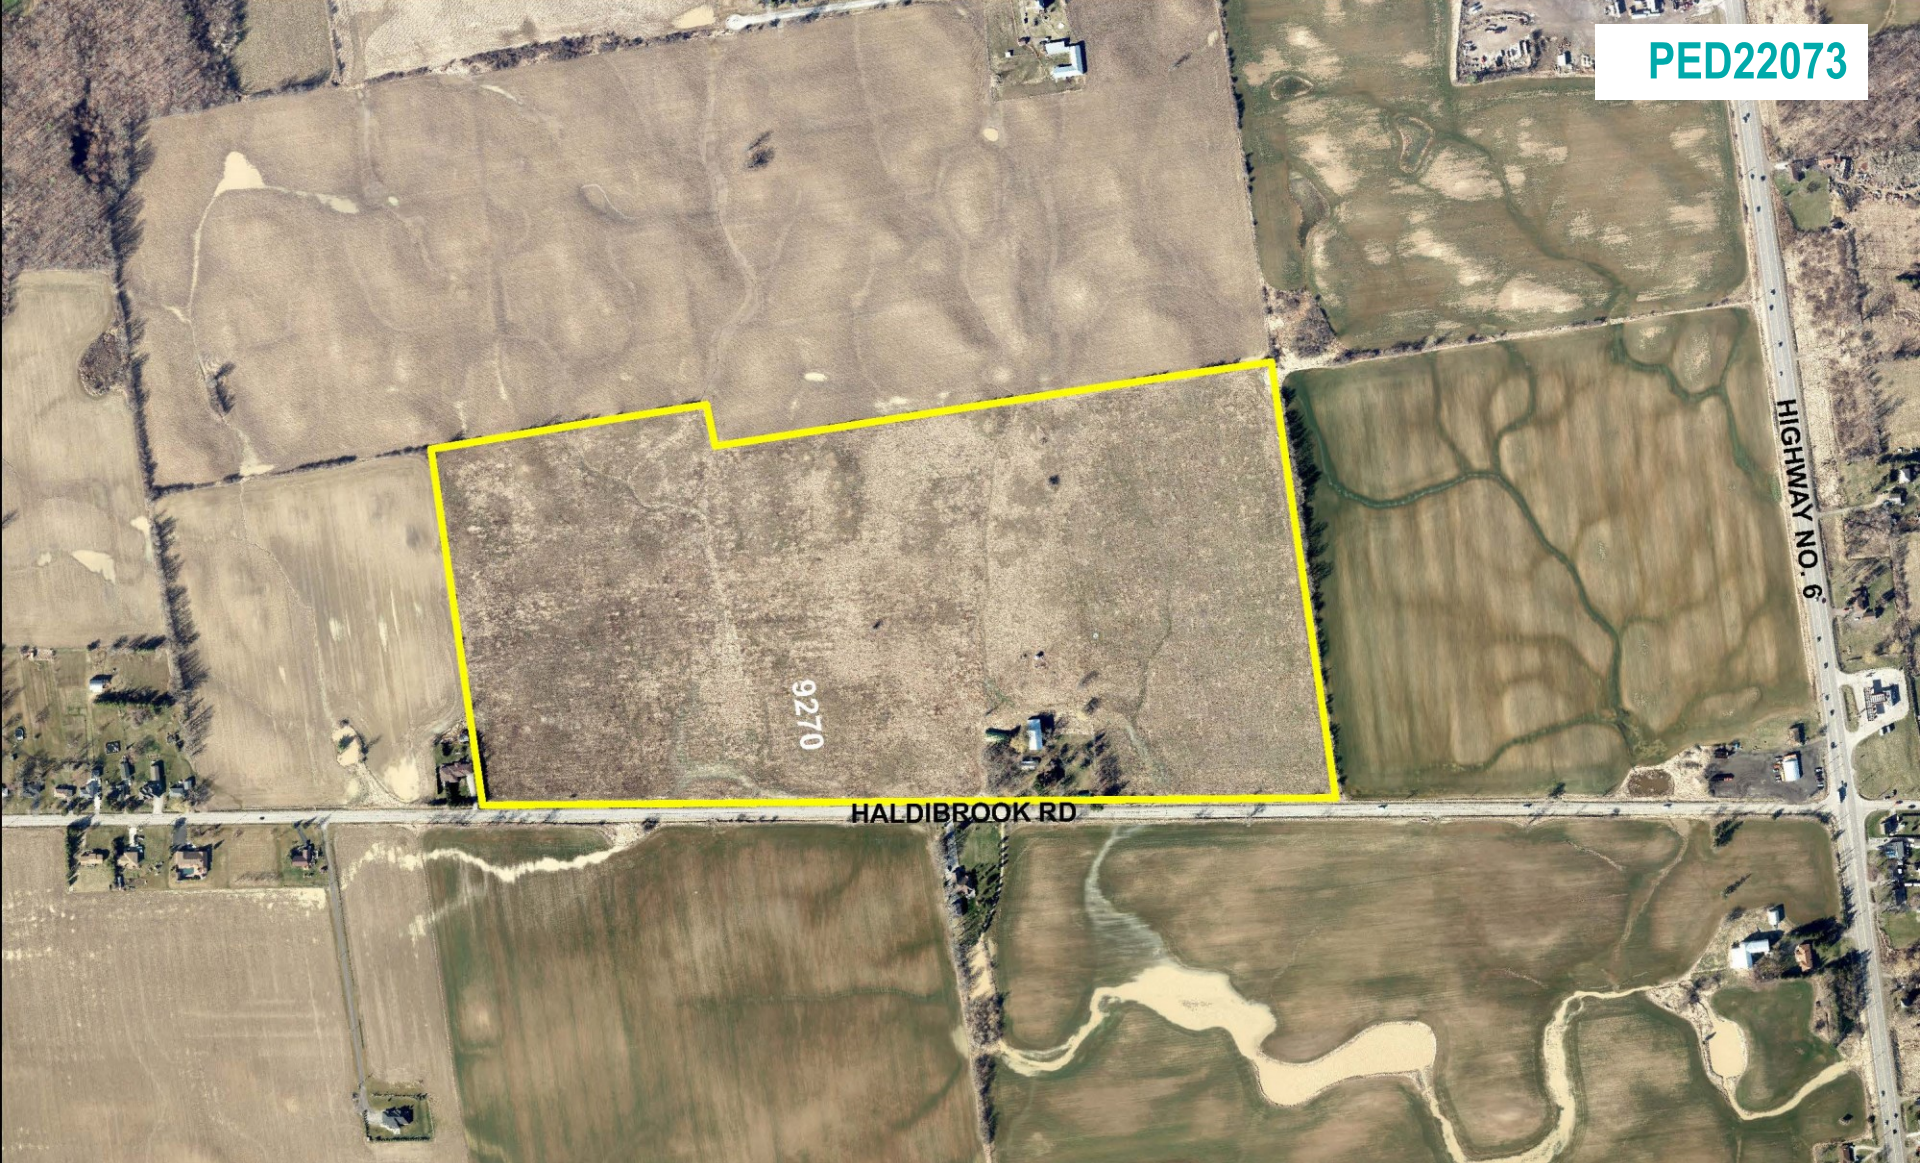

SUBJECT PROPERTY



9270 Haldibrook Road, Hamilton

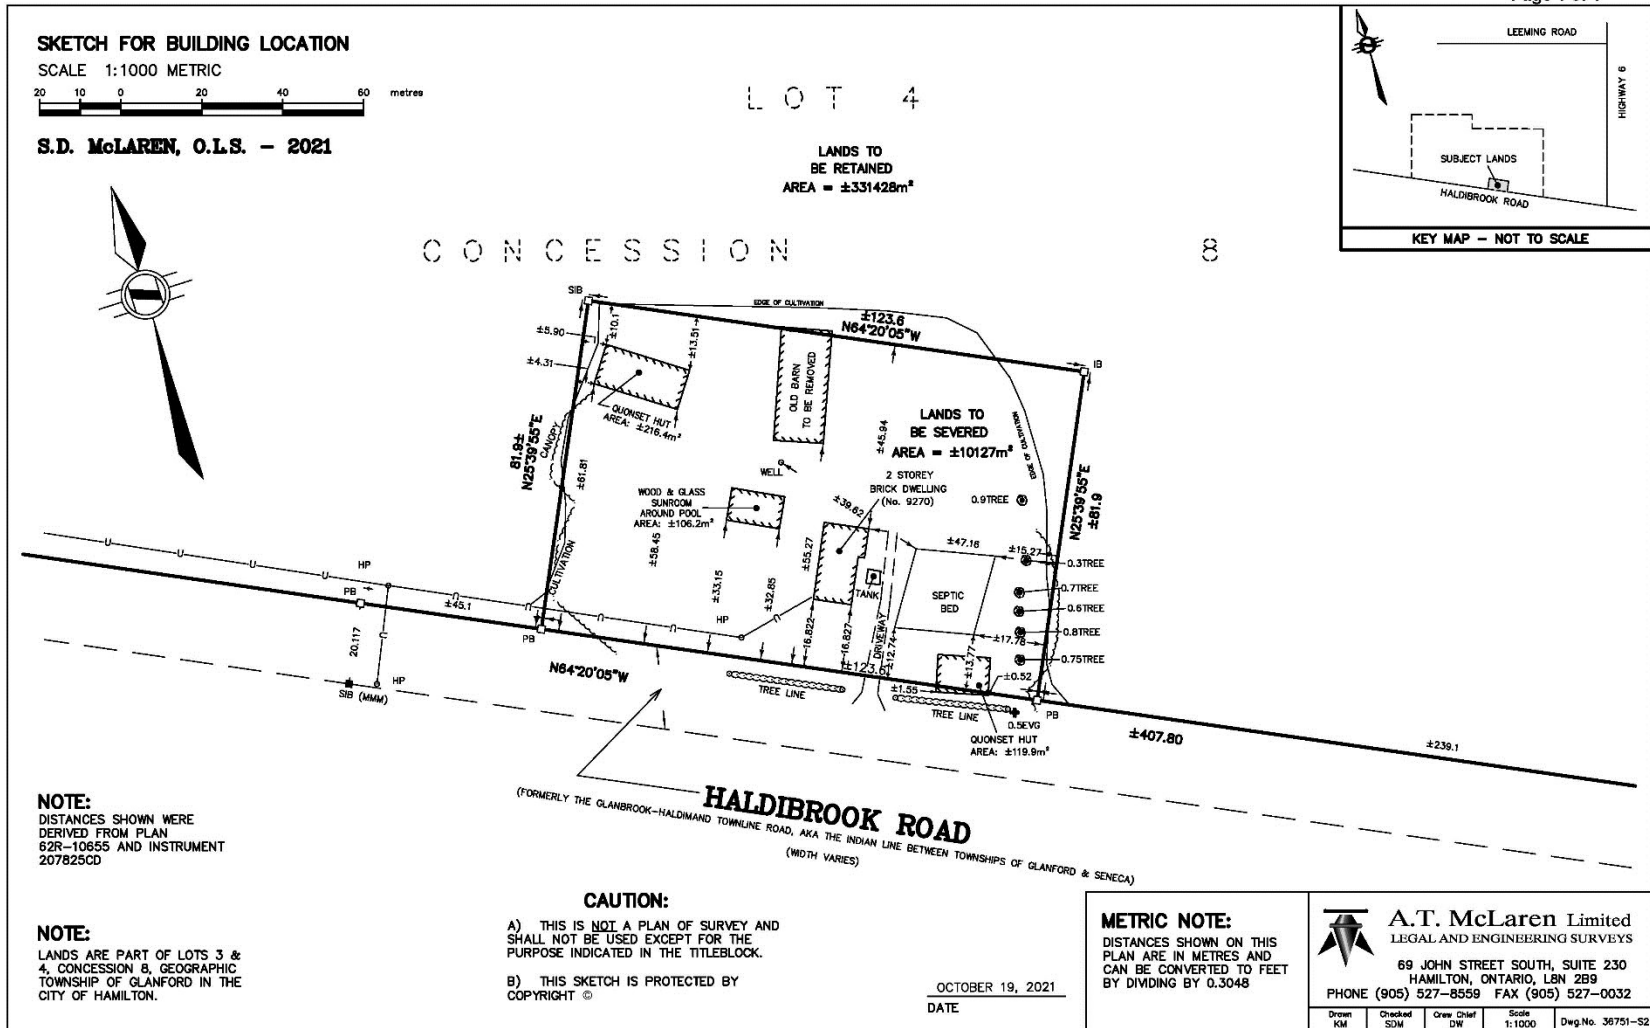



Subject lands viewed from Haldibrook Road looking northwest



View from the west portion of the subject from Haldibrook Road



View from the central portion of the subject from the Haldibrook Road looking northwest



View from the central portion of the subject from the Haldibrook Road looking north



Subject lands viewed from Haldibrook Road looking east



THANK YOU FOR ATTENDING

THE CITY OF HAMILTON PLANNING COMMITTEE