


CLAREMONT ACCESS
STEEL FACING WALLS 3 & 4 DECOMMISSIONING

DRAWING No. 21-M-21 (1)




1 PLAN VIEW - CLAREMONT ACCESS - STEEL FACING WALLS 3 AND 4
1:1000

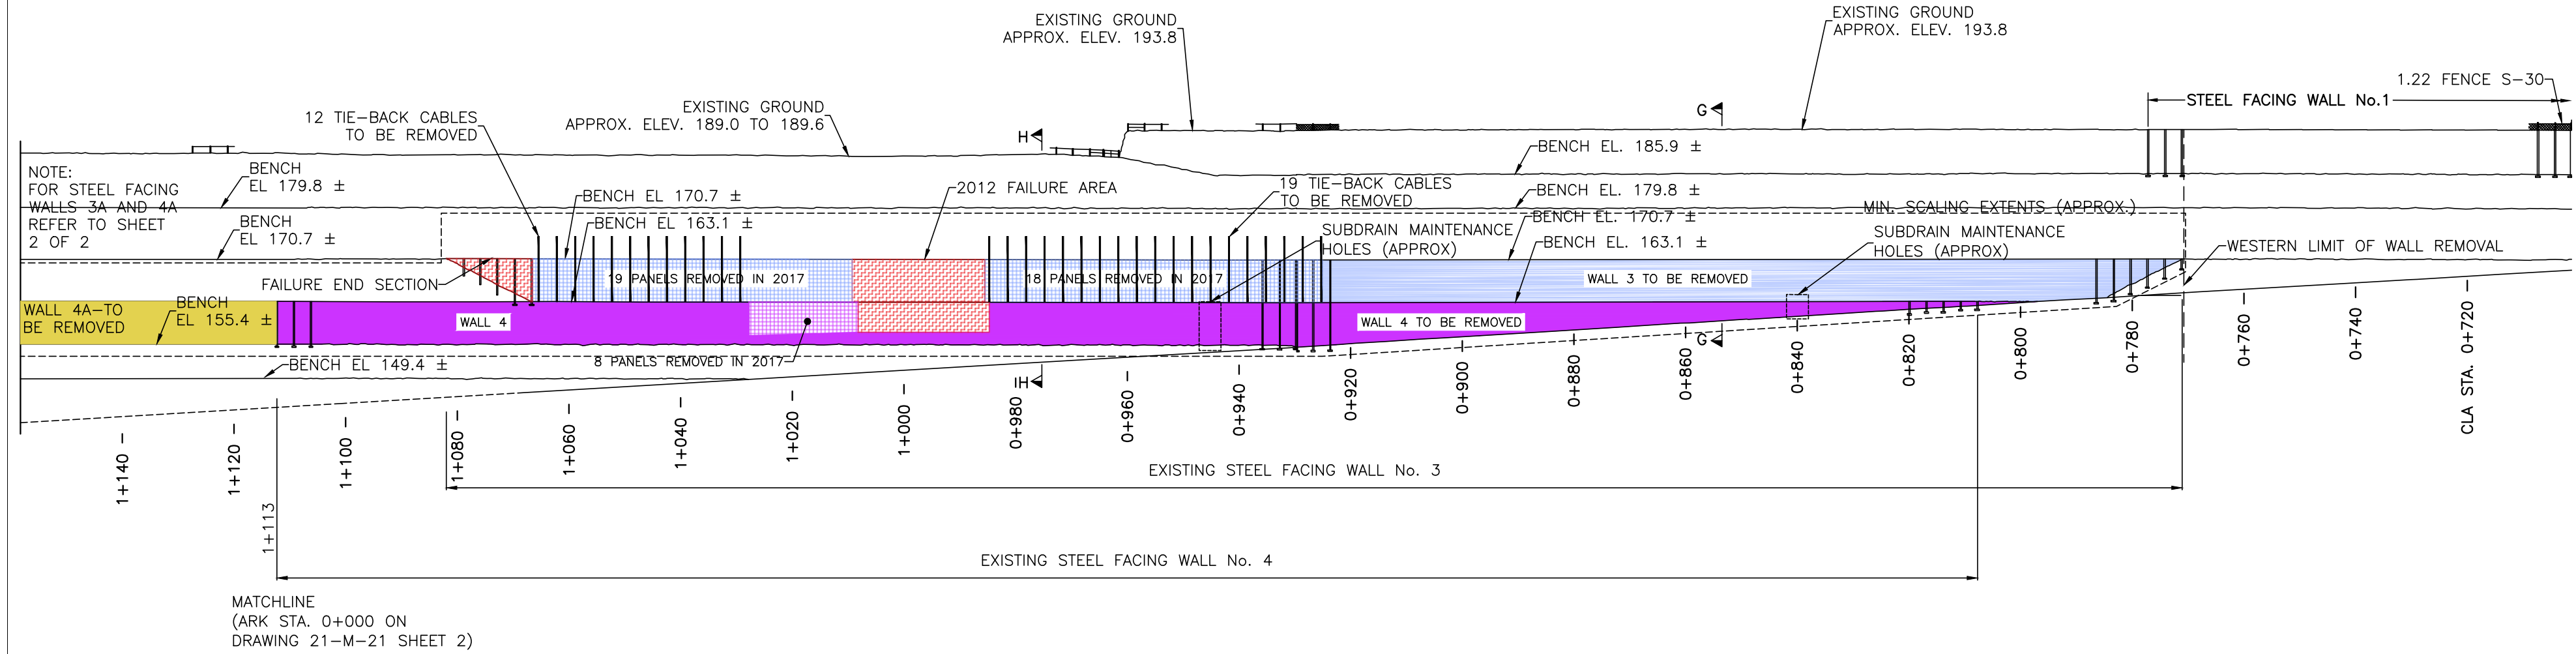


2 ELEVATION VIEW - STA 0+701.04 TO 1+158.24 (STATIONING REFERENCED TO CONSTRUCTION DRAWINGS-SEE NOTE 7)
1:750

| | |
|----------------------------|------------------|
| CONTRACT No. C15-33-22(AM) | SHEET No. 1 OF 3 |
| DRAWING No. 21-M-21 | |

- NOTES:
1. WALL ELEVATION VIEWS AND SECTIONS TAKEN FROM 1968 CONSTRUCTION DRAWINGS. (REFER TO REFERENCED DRAWINGS)
 2. ALL DIMENSIONS AND ELEVATIONS ARE APPROXIMATE ONLY AND MUST BE VERIFIED IN THE FIELD.
 3. ALL DIMENSIONS AND ELEVATIONS ARE IN METERS (m), EXCEPT WHERE INDICATED ON THE DRAWINGS.
 4. UNDERGROUND UTILITIES SHOWN ON THIS DRAWING ARE APPROXIMATE ONLY. ALL EXISTING UTILITIES ON THIS PROJECT MUST BE VERIFIED BY A QUALIFIED LINE LOCATE COMPANY BEFORE ANY CONSTRUCTION MAY BEGIN. NOTIFY ENGINEER IMMEDIATELY IF FINDINGS DIFFER FROM WHAT IS SHOWN ON THE DRAWINGS.
 5. SCALING LIMITS SHOWN ARE APPROXIMATE ONLY AND MUST BE ADJUSTED BASED ON SITE CONDITIONS.
 6. HATCHED COLOUR SYMBOL INDICATES WALL SEGMENT HAS BEEN PARTIALLY OR FULLY REMOVED IN PREVIOUS DECOMMISSIONING WORKS, OR BY FAILURE.
 7. STATIONING IS TAKEN FROM 1968 CONSTRUCTION DRAWINGS AND IS CONSIDERED APPROXIMATE ONLY. STATIONS ARE MEASURED IN PLAN DISTANCE ALONG ROAD CENTERLINES WITH SEPARATE STATIONING ESTABLISHED FOR WALLS ALONG CLAREMONT ACCESS / FORMER CHARM ST (WALLS 1, 2, 2A, 2B, 3, 4 WITH STATIONING LABELED HEREIN AS "CLA") AND WALLS ALONG ARKLEDUN AVE / JOLLEY CUT (WALLS 3A, 3B, 4A, 4B WITH STATIONING LABELED HEREIN AS "ARK").

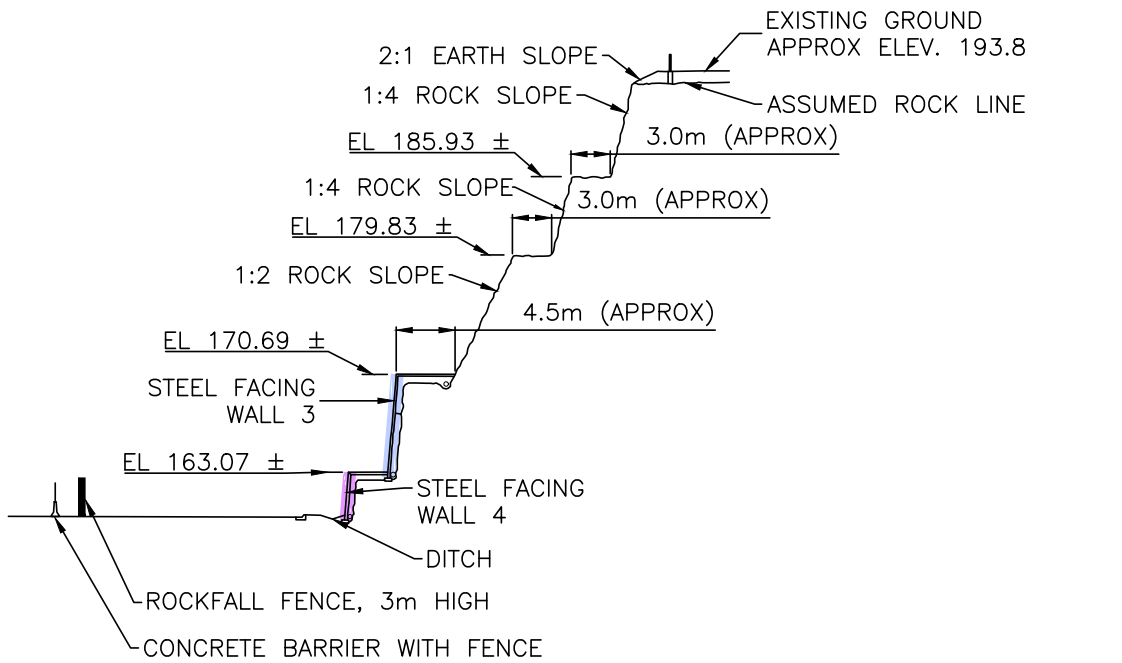


3 SECTION G-G
1:500

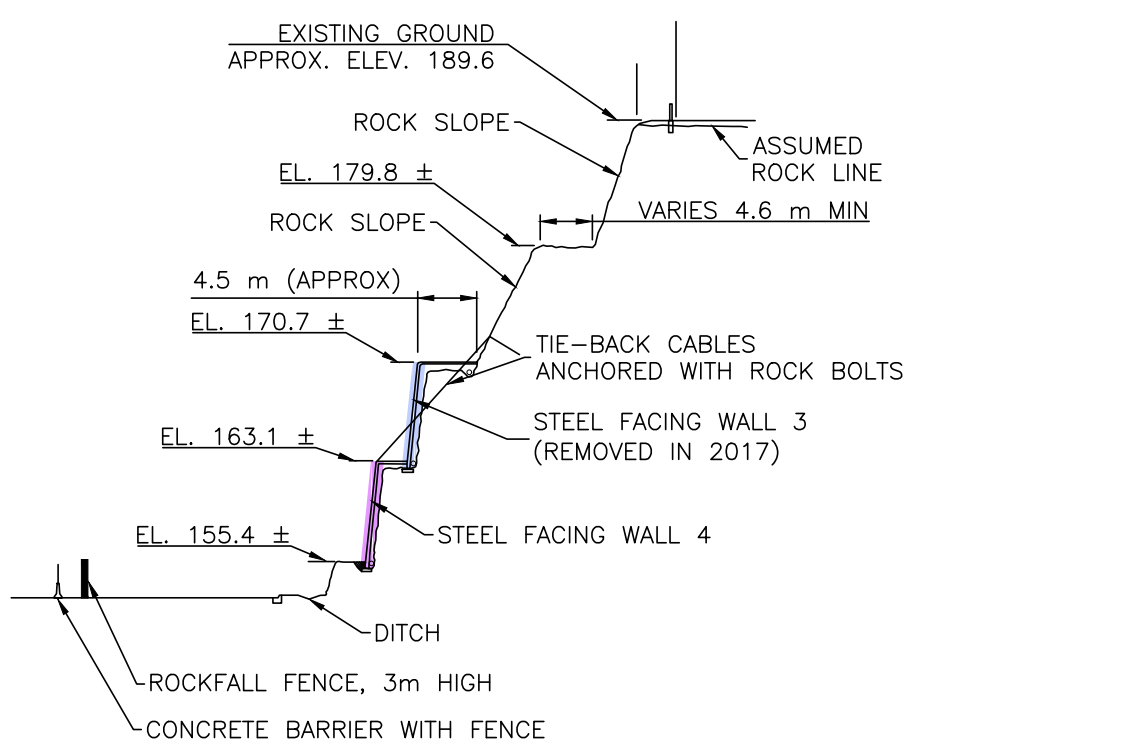

4 SECTION H-H
1:500

| No. | REVISIONS | INITIAL | DATE | DRAWN BY: B. GREEN | DATE: MARCH 2022 |
|-----|-----------|---------|------|-----------------------|------------------|
| | | | | REFERENCE MATERIAL: | |
| | | | | DRAWINGS: | |
| | | | | 71-H-350-123 | |
| | | | | 71-H-350-124 | |
| | | | | 71-H-257-128 | |
| | | | | 71-H-257-129 | |
| | | | | Geodetic Bench Mark - | |
| | | | | Borehole Report - | |

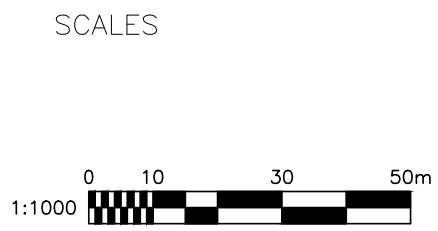


Sr. Project Manager

Manager of Design


CITY OF HAMILTON
Public Works Department

CLAREMONT ACCESS
GENERAL ARRANGEMENT DRAWING
Steel Facing Walls 3 and 4 DECOMMISSIONING


CLAREMONT ACCESS
STEEL FACING WALL 4A DECOMMISSIONING

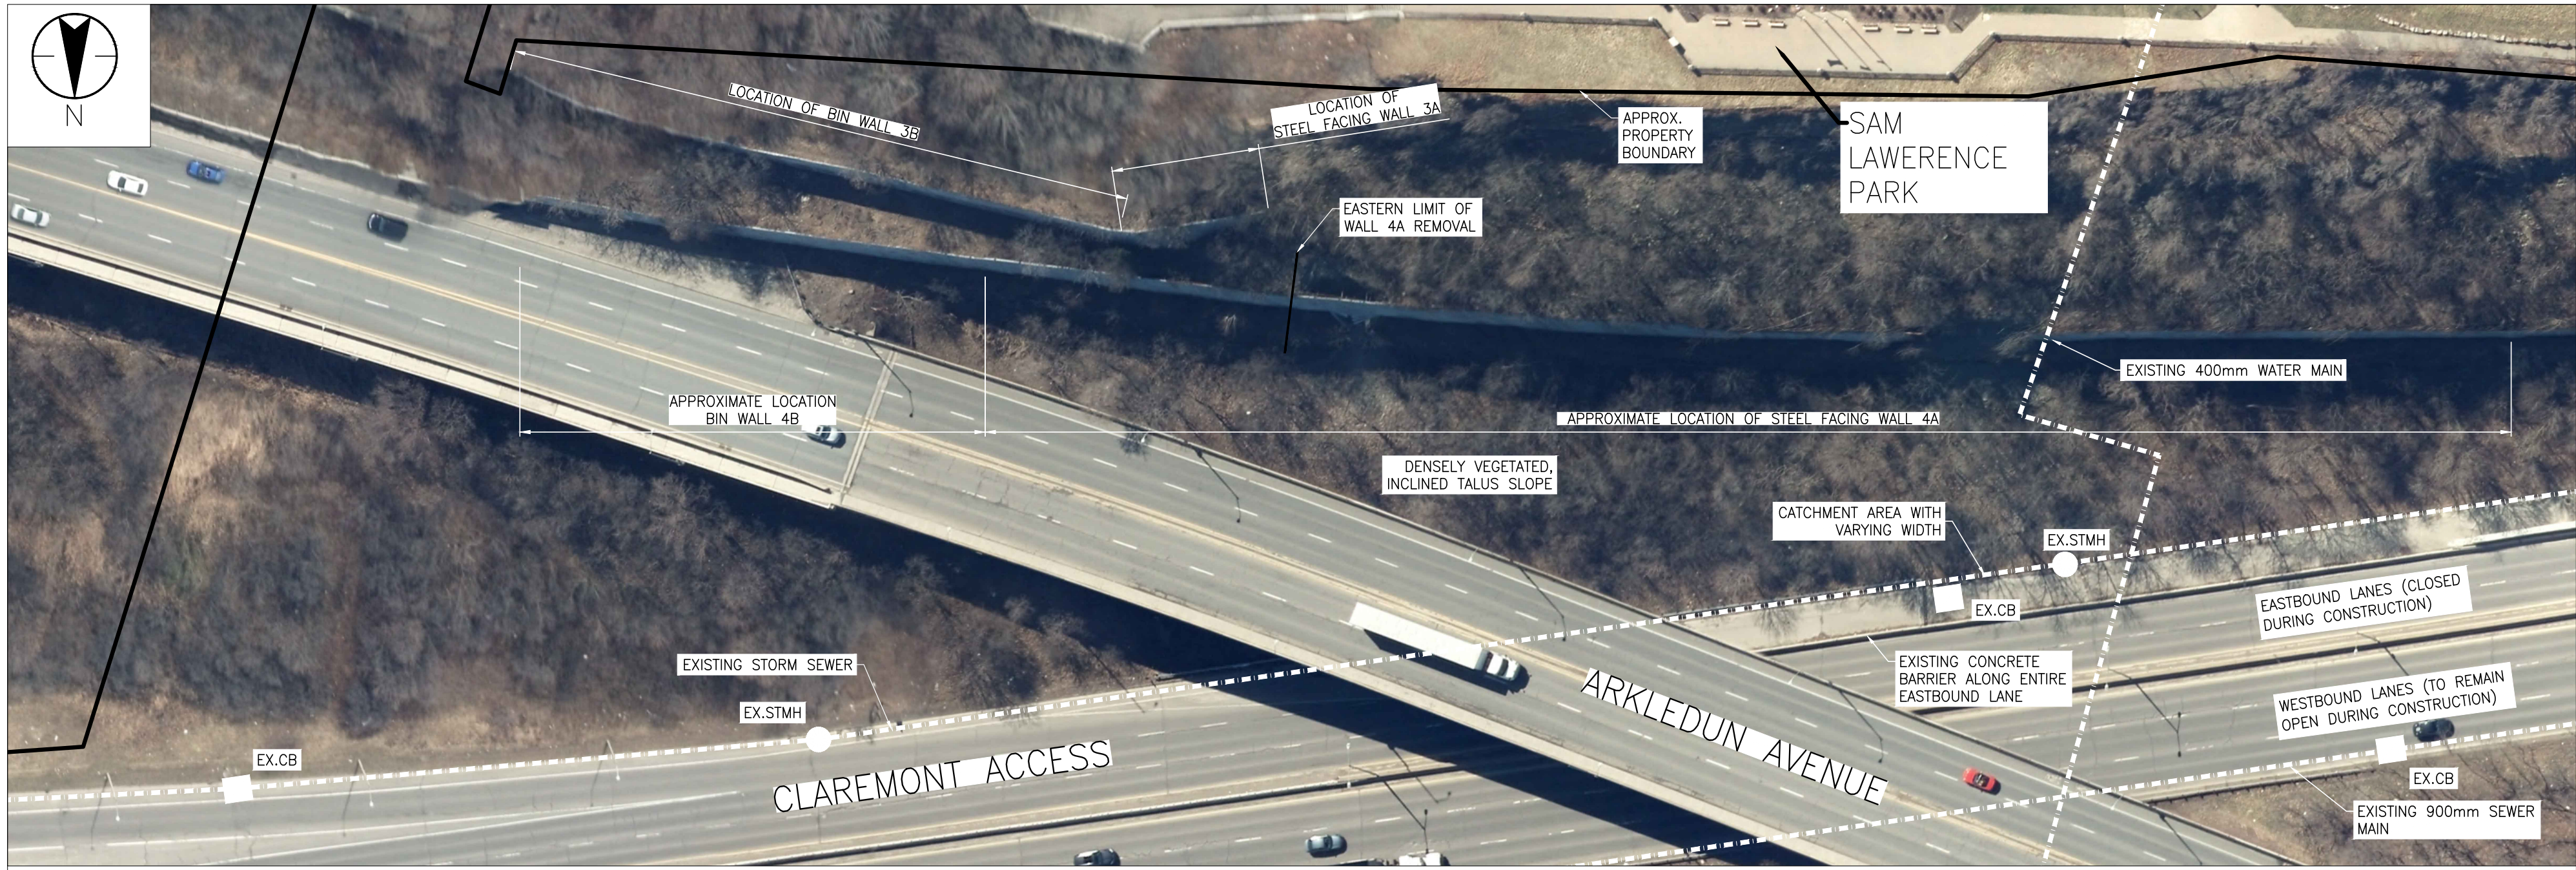

1 PLAN VIEW – CLAREMONT ACCESS – STEEL FACING WALLS 3A AND 4A
1:500

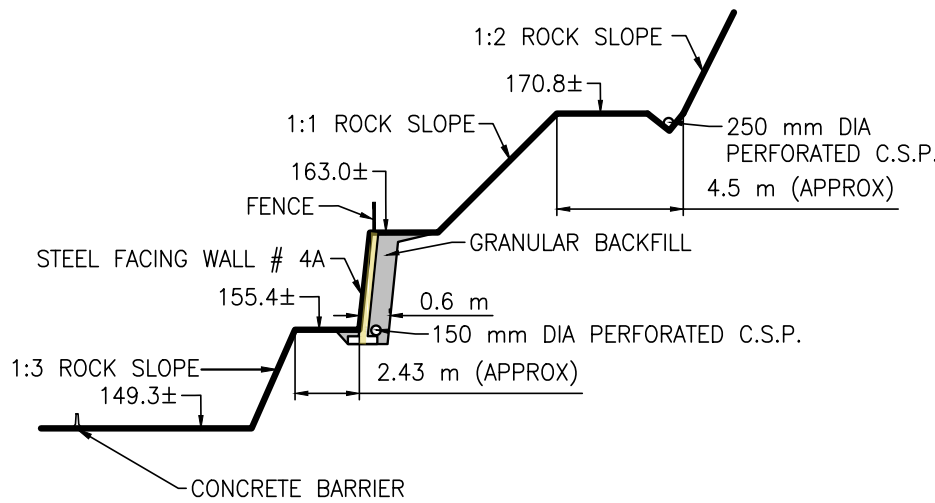

3 SECTION A-A
1:500

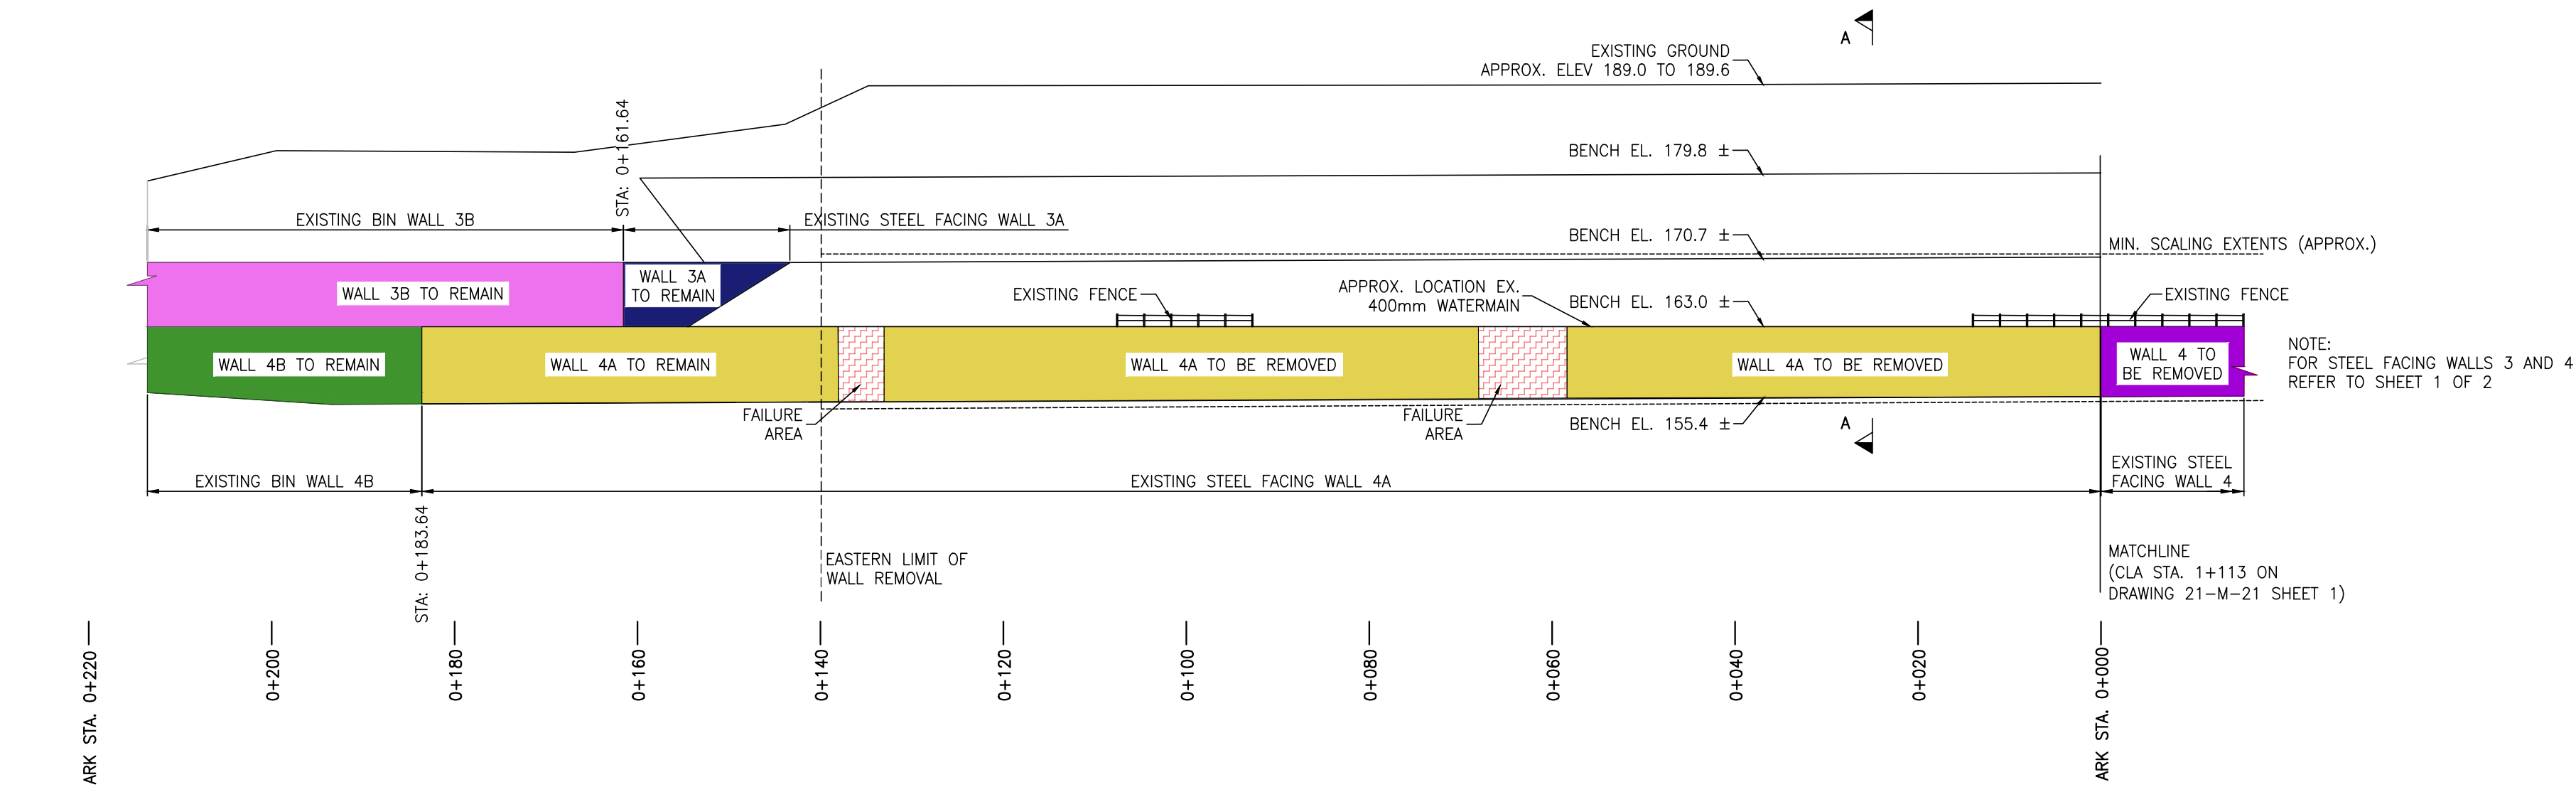

2 ELEVATION VIEW – STA 0+00 TO 0+250 (STATIONING REFERENCED TO CONSTRUCTION DRAWINGS)
1:500

| No. | REVISIONS | INITIAL | DATE | DRAWN BY: B. GREEN | DATE: MARCH 2022 |
|-----|-----------|---------|------|-----------------------|------------------|
| | | | | REFERENCE MATERIAL: | |
| | | | | DRAWINGS: | |
| | | | | 71-H-350-123 | |
| | | | | 71-H-350-124 | |
| | | | | 71-H-257-123 | |
| | | | | 71-H-257-129 | |
| | | | | Geodetic Bench Mark – | |
| | | | | Borehole Report – | |

SCALES



Sr. Project Manager

Manager of Design

**City of
HAMILTON**
Public Works Department

CLAREMONT ACCESS
GENERAL ARRANGEMENT DRAWING
Steel Facing Wall 4A
DECOMMISSIONING