


Construction Drawing 96-H-11

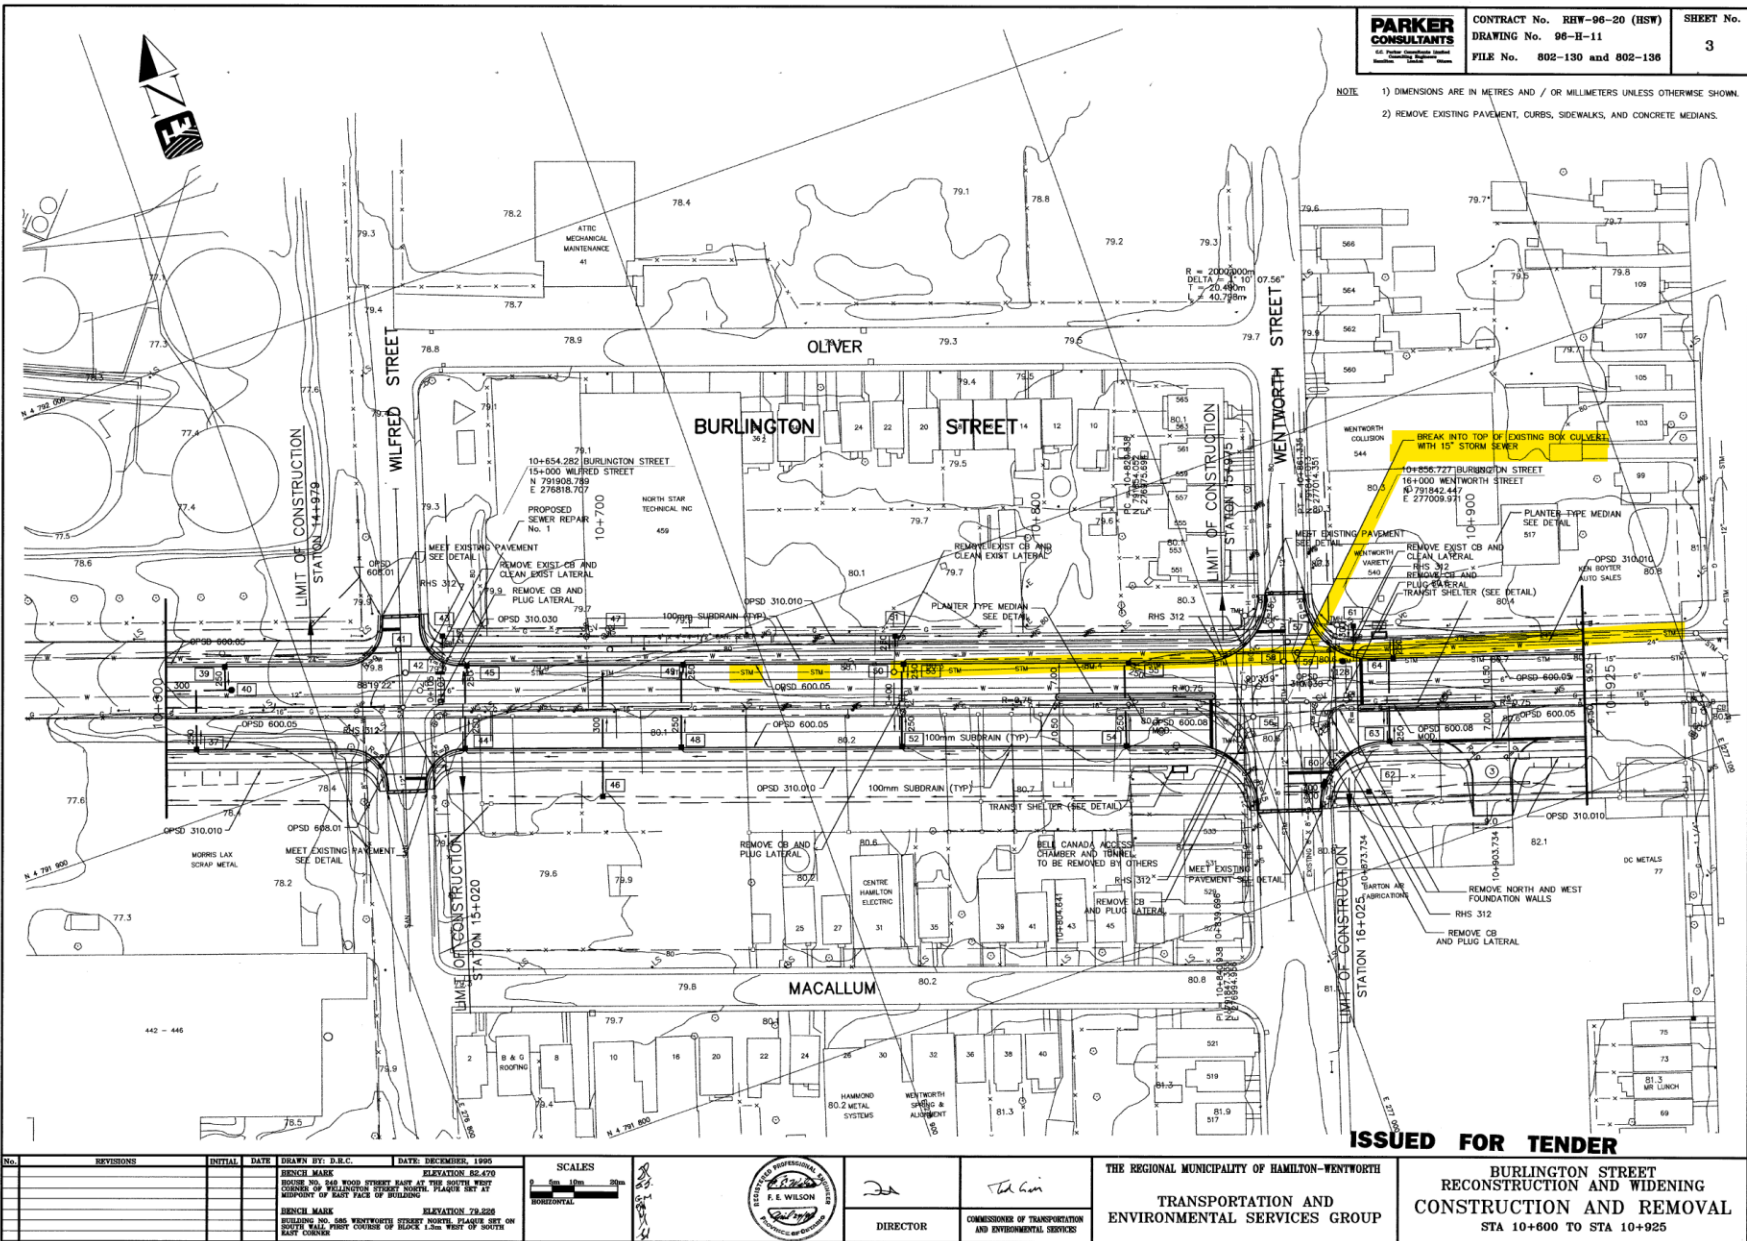

PARKER CONSULTANTS <small>445 Upper James Street Hamilton, Ontario L8N 4K1 Telephone: (905) 571-3333 Fax: (905) 571-3334</small>	CONTRACT No. RHW-96-20 (HSW)	SHEET No.
	DRAWING No. 96-H-11	3
	FILE No. 802-130 and 802-136	

NOTE: 1) DIMENSIONS ARE IN METRES AND / OR MILLIMETERS UNLESS OTHERWISE SHOWN.
2) REMOVE EXISTING PAVEMENT, CURBS, SIDEWALKS, AND CONCRETE MEDIANS.

ISSUED FOR TENDER

No.	REVISIONS	INITIAL	DATE	DRAWN BY: D.B.C.	DATE: DECEMBER, 1995

SCALES

HORIZONTAL

VERTICAL

1:20

1:50

1:100

1:200

1:500

1:1000

DIRECTOR

COMMISSIONER OF TRANSPORTATION AND ENVIRONMENTAL SERVICES

THE REGIONAL MUNICIPALITY OF HAMILTON-WENTWORTH

TRANSPORTATION AND ENVIRONMENTAL SERVICES GROUP

BURLINGTON STREET RECONSTRUCTION AND WIDENING CONSTRUCTION AND REMOVAL

STA 10+600 TO STA 10+925

1996/12/05 03.48