



WELCOME TO THE CITY OF HAMILTON


# PLANNING COMMITTEE

March 21, 2023


# PED23063 – (ZAC-19-035)

Application for a Zoning By-law Amendment for Lands Located at  
1557 and 1565 Rymal Road East and 694 Pritchard Road, Hamilton.

Presented by: Michael Fiorino

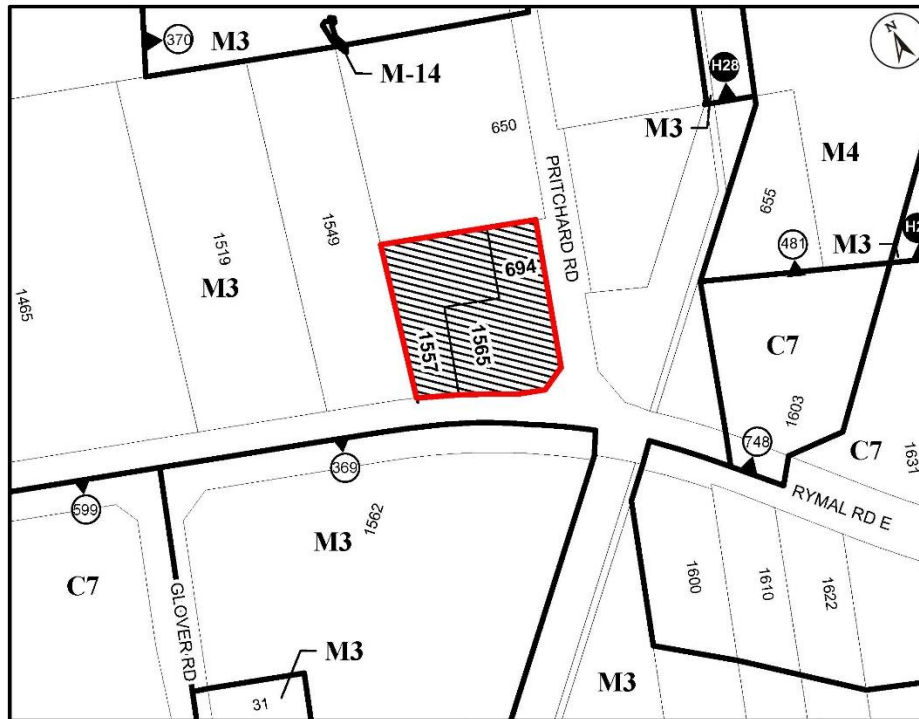

● Site Location

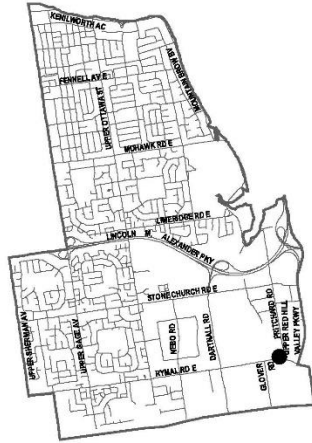

Key Map - Ward 6

### Location Map




PLANNING AND ECONOMIC DEVELOPMENT DEPARTMENT

File Name/Number: ZAC-19-035	Date: January 25, 2023
Appendix "A"	Scale: N.T.S.
	Planner/Technician: MF/V/S

**Subject Property**

1557 & 1565 Rymal Road East & 694 Pritchard Road

- Change in zoning from the Prestige Business Park (M3) Zone to the Business Park Support (M4, 839) Zone

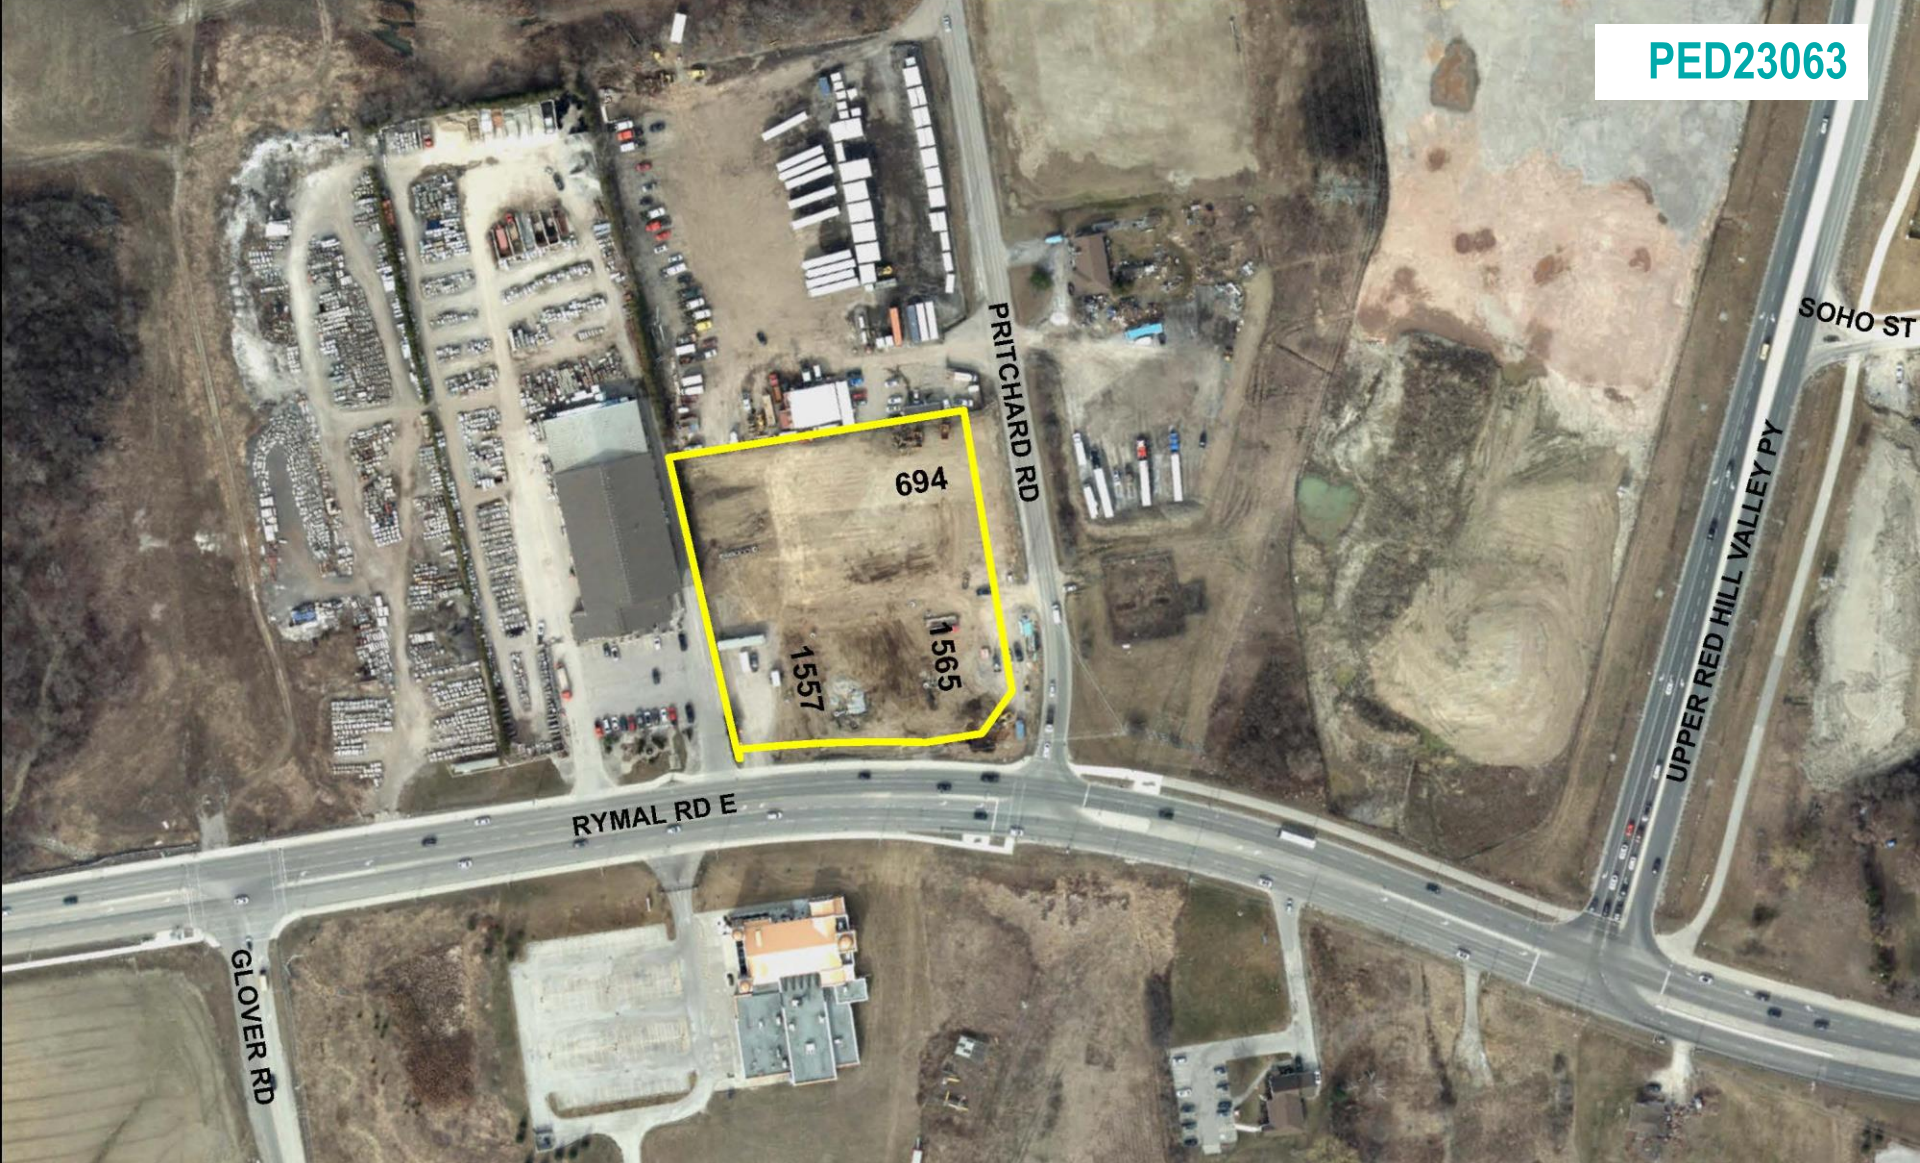


**SUBJECT PROPERTY**



**1557 and 1565 Rymal Road East & 694 Pritchard Road, Hamilton**





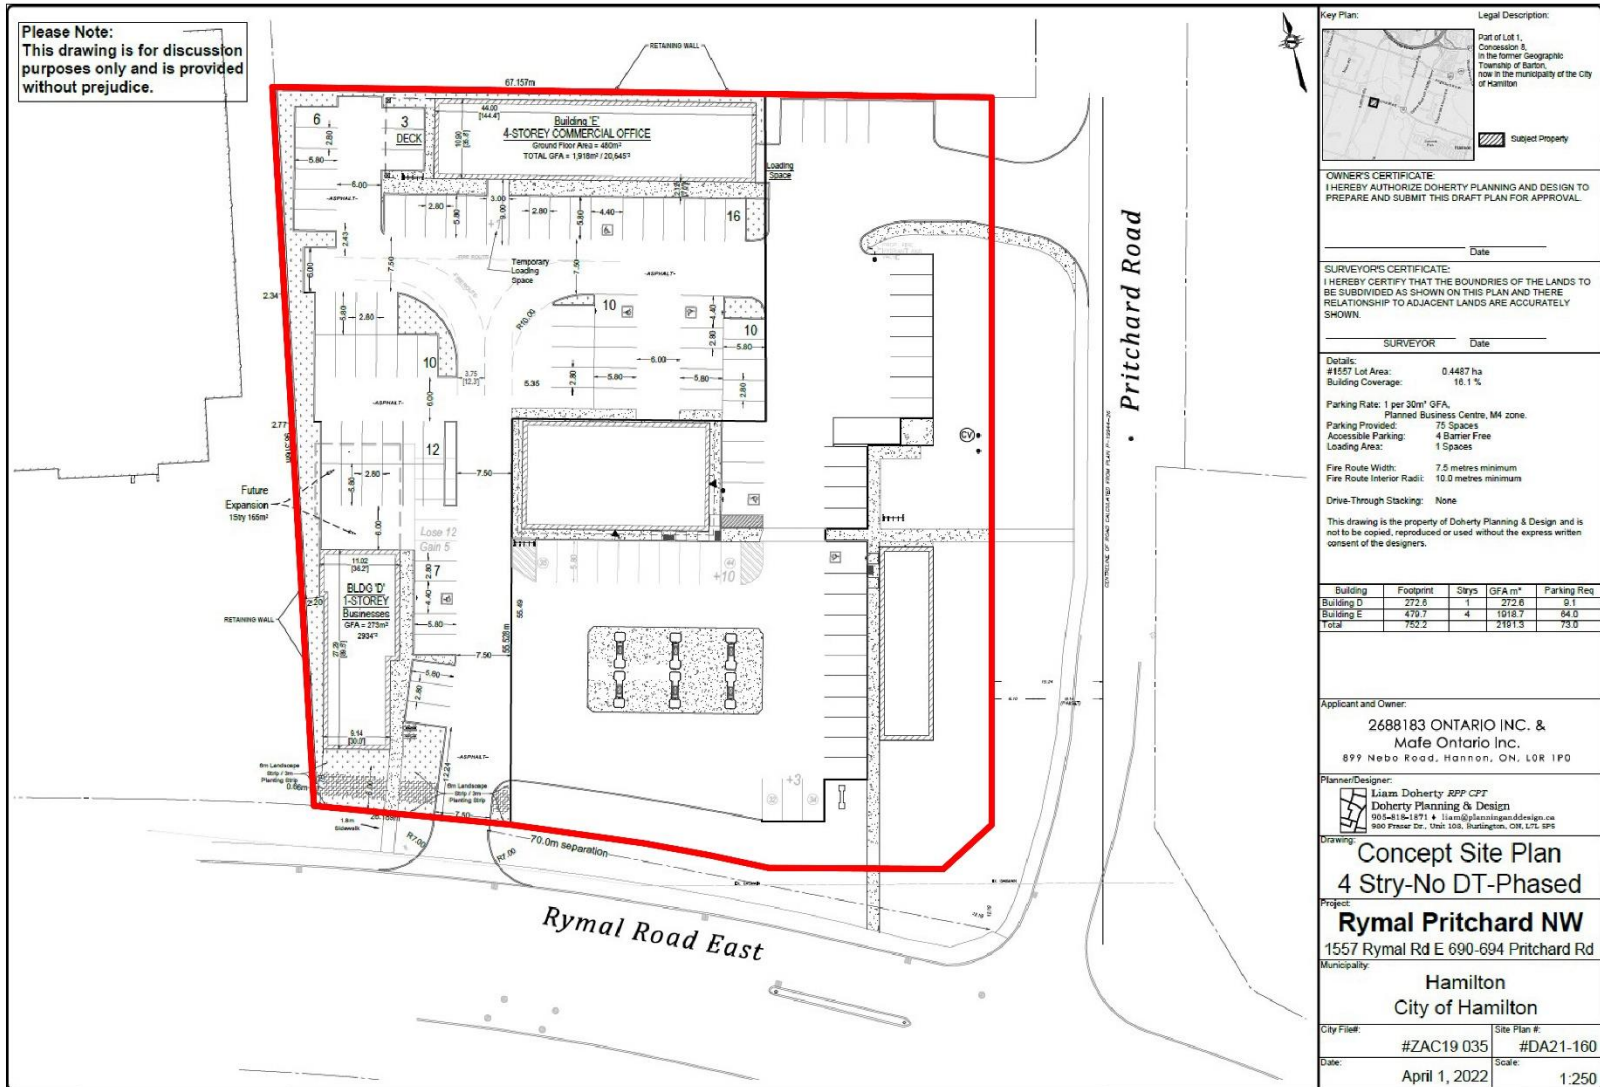



1557 and 1565 Rymal Road East and 694 Pritchard Road, Hamilton - Facing North





1557 and 1565 Rymal Road East and 694 Pritchard Road, Hamilton - Facing North





1557 and 1565 Rymal Road East and 694 Pritchard Road, Hamilton - Facing North





1557 and 1565 Rymal Road East and 694 Pritchard Road, Hamilton - Facing East





1557 and 1565 Rymal Road East and 694 Pritchard Road, Hamilton - Facing West





1557 and 1565 Rymal Road East and 694 Pritchard Road, Hamilton - Facing Northwest





1557 and 1565 Rymal Road East and 694 Pritchard Road, Hamilton - Facing Northwest





1557 and 1565 Rymal Road East and 694 Pritchard Road, Hamilton - Facing Southwest



Hamilton

THANK YOU FOR ATTENDING

THE CITY OF HAMILTON PLANNING COMMITTEE