

****No Other Ground Signs Located on Property****



Aluminum Cladding painted Blue over supporting structure

305mm X 2395mm cut out white acrylic faces
25.4mm White trim cap retainer
76.2mm deep gloss White pre-coat aluminum coil returns
LED illumination
secured to aluminum background

2205.8mm x 3946.8mm Digital Display
First Party & Static Imaging

Aluminum Cladding over supporting structure
Painted Grey

Tenant Signage Acrylic faced with LED illumination

CITY OF HAMILTON
Building Division

Permit No. 22-105201-05

THESE STAMPED DRAWINGS SHALL BE AVAILABLE ON SITE
THE OWNER AND/OR CONTRACTOR SHALL COMPLY WITH THE ONTARIO BUILDING CODE AND ALL OTHER APPLICABLE LAW

These drawings and/or specifications have been reviewed by
[Signature] March 18, 2022
FOR CHIEF BUILDING OFFICIAL DATE

406.4mm x 4212.6mm
Garner Road Plaza:
cut out white acrylic faces
25.4mm White trim cap retainer
76.2mm deep gloss White pre-coat aluminum coil returns
LED illumination
secured to aluminum background

Double Face Illuminated Custom Pylon

Maximum Allowable Bearing Pressure (Design Value):
75 kPa - Firm Clay as per OBC 2012 Table 9.4.4.1.

**City of Hamilton Design Data:
OBC-2021 Supplementary Standard SB-1:**

Wind Loads:
q1/10= 0.36 KPa (7.52 psf) ; q1/50= 0.46 KPa (9.61 psf)
Importance Category: Normal
Importance Factors: Iw [ULS]= 1.0 , Iw [SLS]= 0.75
Snow Loads:
Ss= 1.5 KPa (31.33 psf) ; Sr= 0.4 KPa (8.36 psf)
Importance Category: Normal
Importance Factors: Is [ULS]= 1.0 , Is [SLS]= 0.9
Seismic Data:
Sa(0.2) = 0.260 , Sa(0.5) = 0.128 , Sa(1.0) = 0.061
Sa(2.0) = 0.028 , Sa(5.0) = 0.0068 , Sa (10.0) = 0.0027
PGA = 0.168, PGV = 0.101



FOR STRUCTURAL ELEMENTS ONLY
Project #: 22-027



DRAWING INFO


DATE 25/11/2021
REV. DATE 00/00/2020
CLIENT MD Developments
LOCATION Gardener Road Plaza
SALE REP. KM 1051 Garner Road, Ancaster, ON L9G 3K9
DESIGNER AS

X _____
SIGNATURE




Contact: Karl Murray
info@regionalsignsinc.com
332 Glover Road, Stoney Creek, ON L8E 5M3
Phone: 905.962.8107

No Other Ground Signs Located on Property

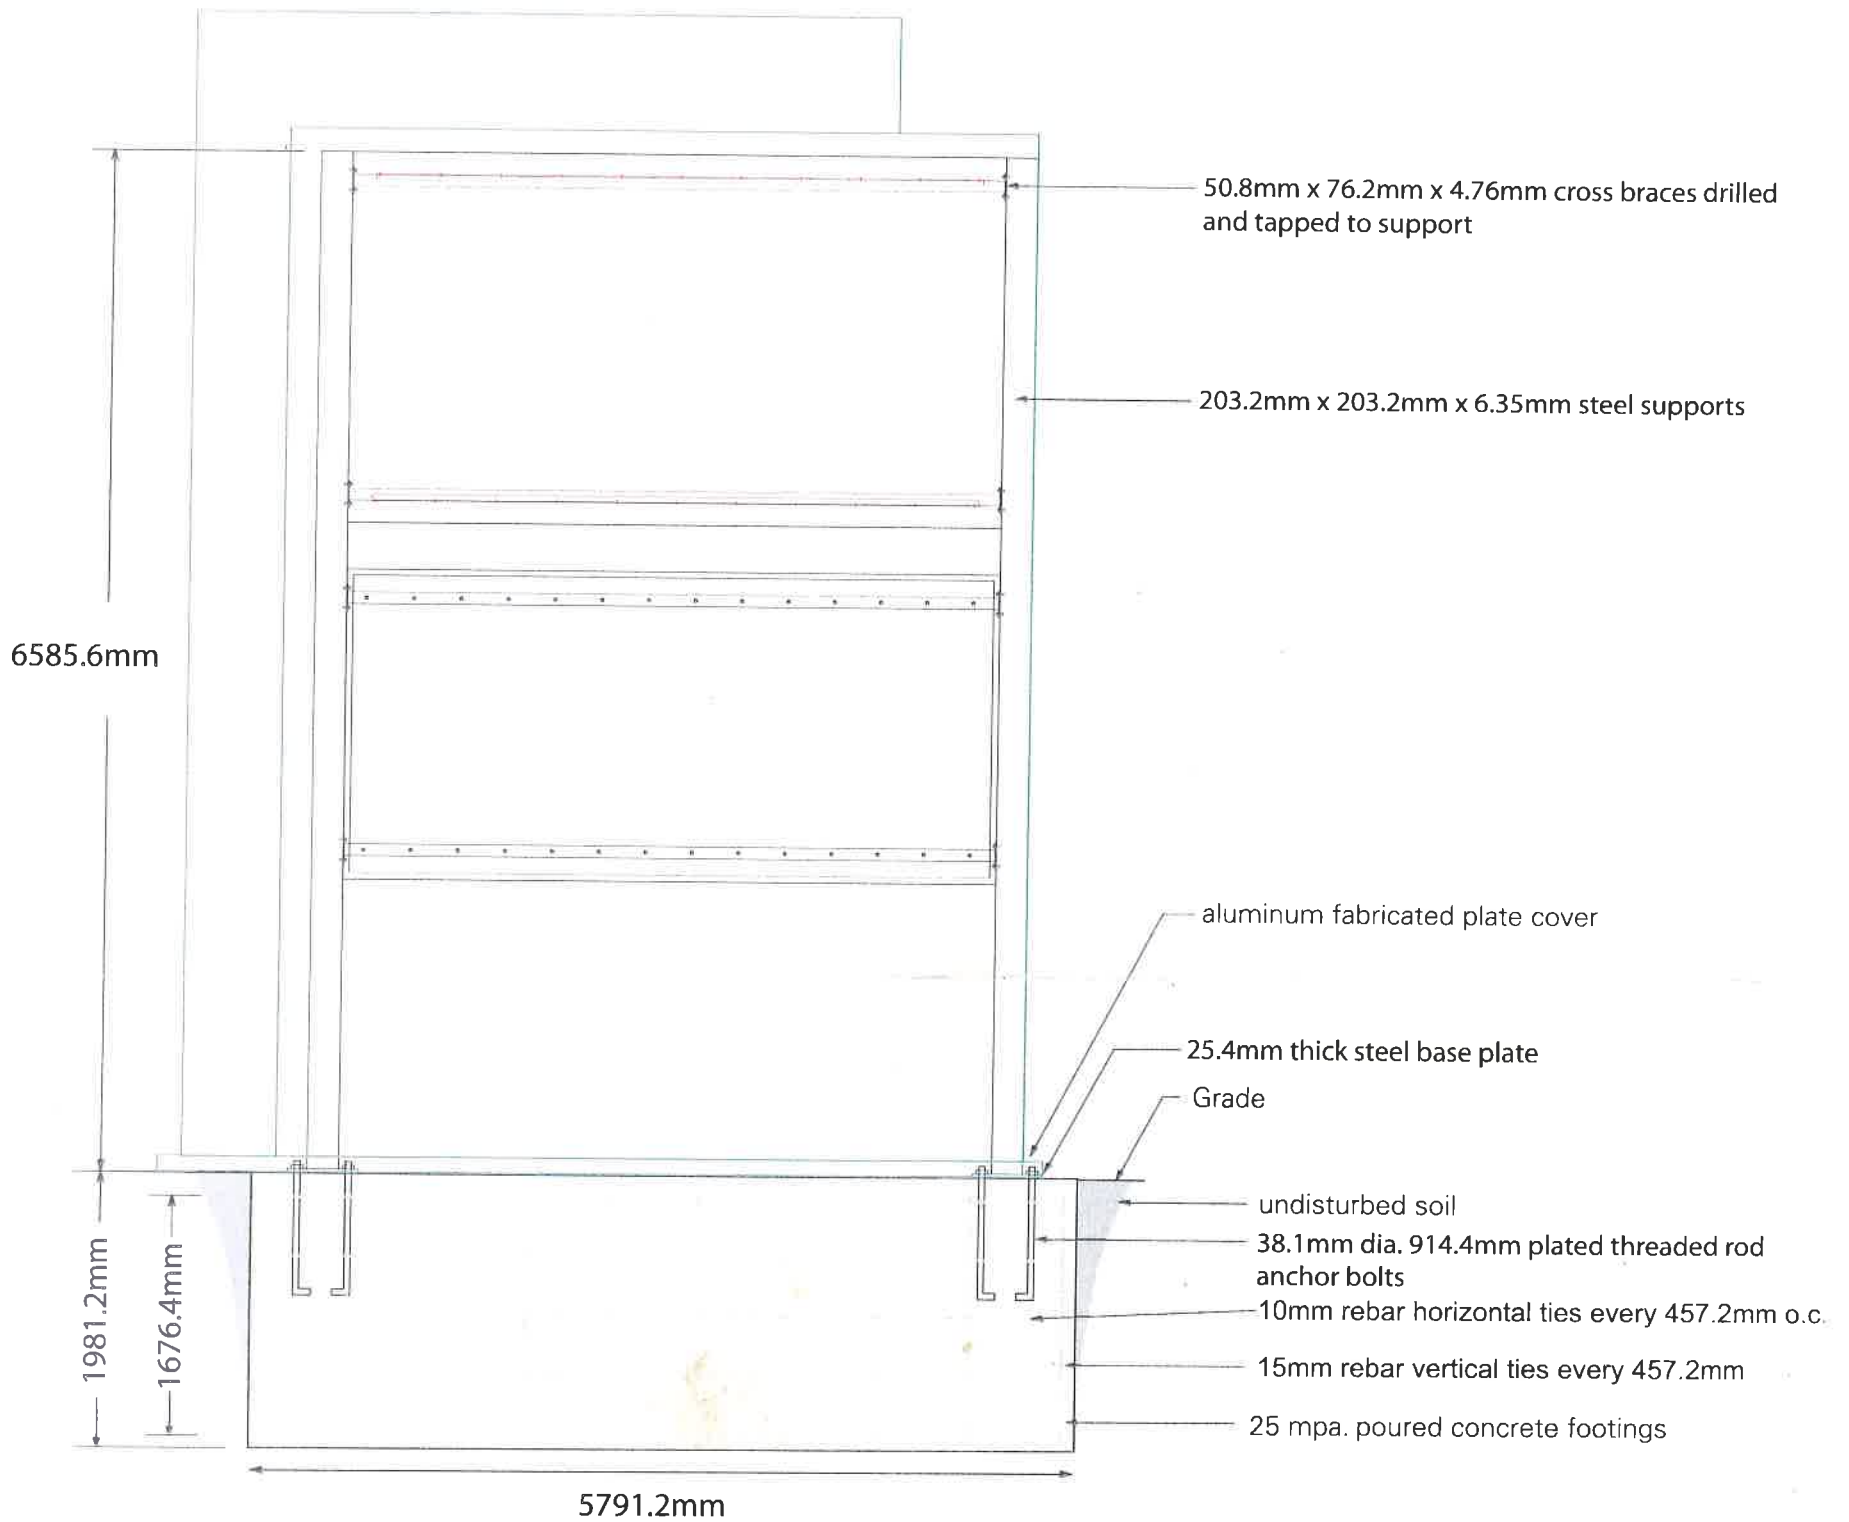

CITY OF HAMILTON
Building Division
Permit No. 22-105201-05
THESE STAMPED DRAWINGS SHALL BE AVAILABLE ON SITE
THE OWNER AND/OR CONTRACTOR SHALL COMPLY WITH
THE ONTARIO BUILDING CODE AND ALL OTHER APPLICABLE LAW
These drawings and/or specifications have been reviewed by
[Signature] March 18, 2022
FOR CHIEF BUILDING OFFICIAL DATE

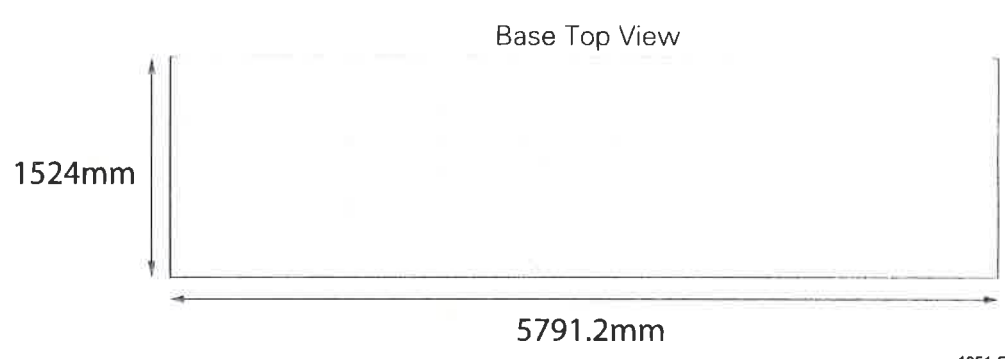

1051 Garner Road,
Ancaster, ON L9G 3K9

CITY OF HAMILTON
BUILDING DIVISION
Planning & Development Department
MAR 17 2022
REC'D BY _____ DATE _____
REF'D TO _____ DATE _____



FOR STRUCTURAL ELEMENTS ONLY
Project #: 22-027

SIGMACAN ENGINEERING INC.
CONSULTING ENGINEERS - STRUCTURAL DIVISION
20-2861 Sherwood Heights Drive
Oakville, ON, L6J 7K1
TEL: 289-837-1333 FAX: 289-813-9085
www.sigmacaneng.com




Contact: Karl Murray
info@regionalsignsinc.com
332 Glover Road, Stoney Creek, ON L8E 5M3
Phone: 905.962.8107

No Other Ground Signs Located on Property

305mm X 2395mm

- cut out white acrylic faces
- 25.4mm White trim cap retainer
- 76.2mm deep gloss White pre-coat aluminum coil returns
- LED illumination
- secured to aluminum background

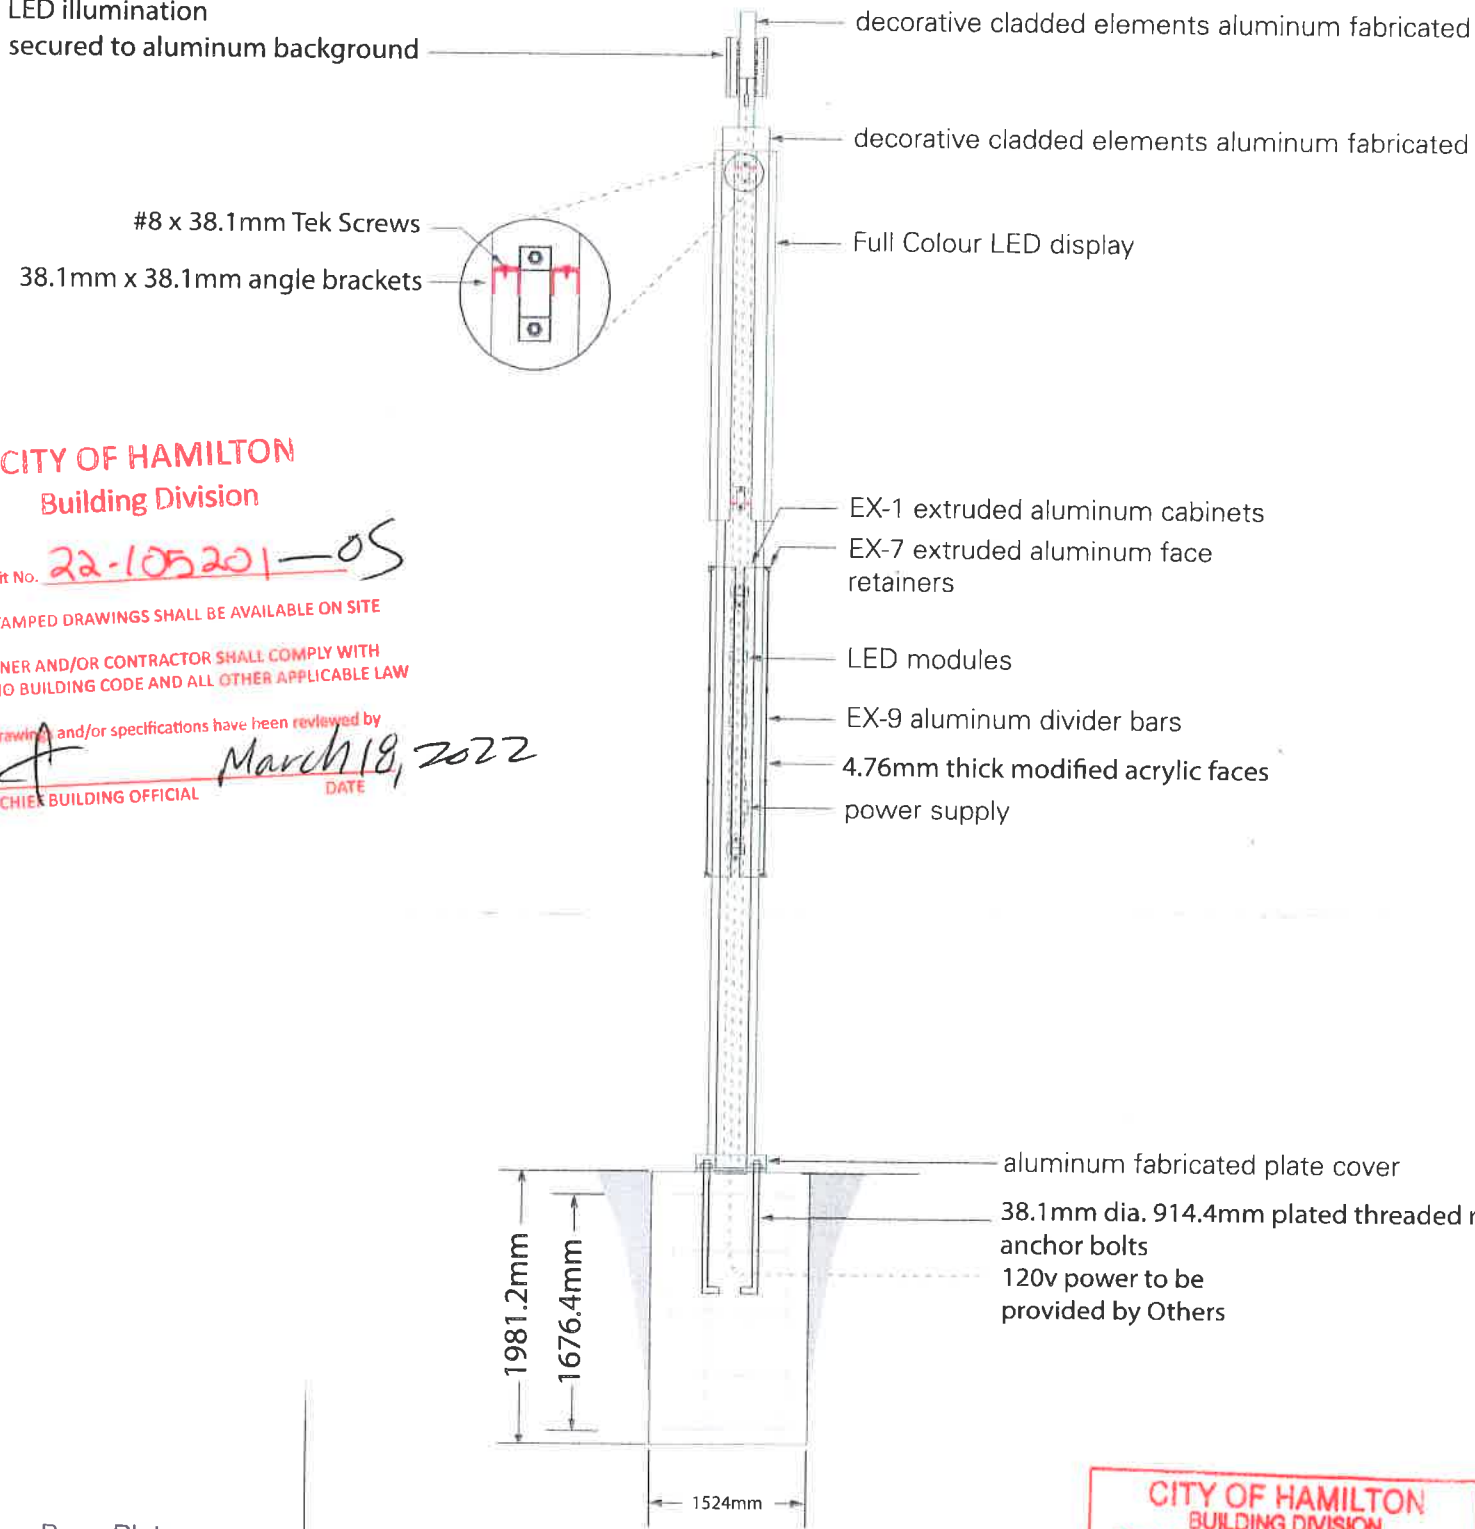

CITY OF HAMILTON
Building Division

Permit No. 22-105201-05


THESE STAMPED DRAWINGS SHALL BE AVAILABLE ON SITE

THE OWNER AND/OR CONTRACTOR SHALL COMPLY WITH THE ONTARIO BUILDING CODE AND ALL OTHER APPLICABLE LAW

These drawings and/or specifications have been reviewed by

[Signature]
FOR CHIEF BUILDING OFFICIAL

March 18, 2022
DATE

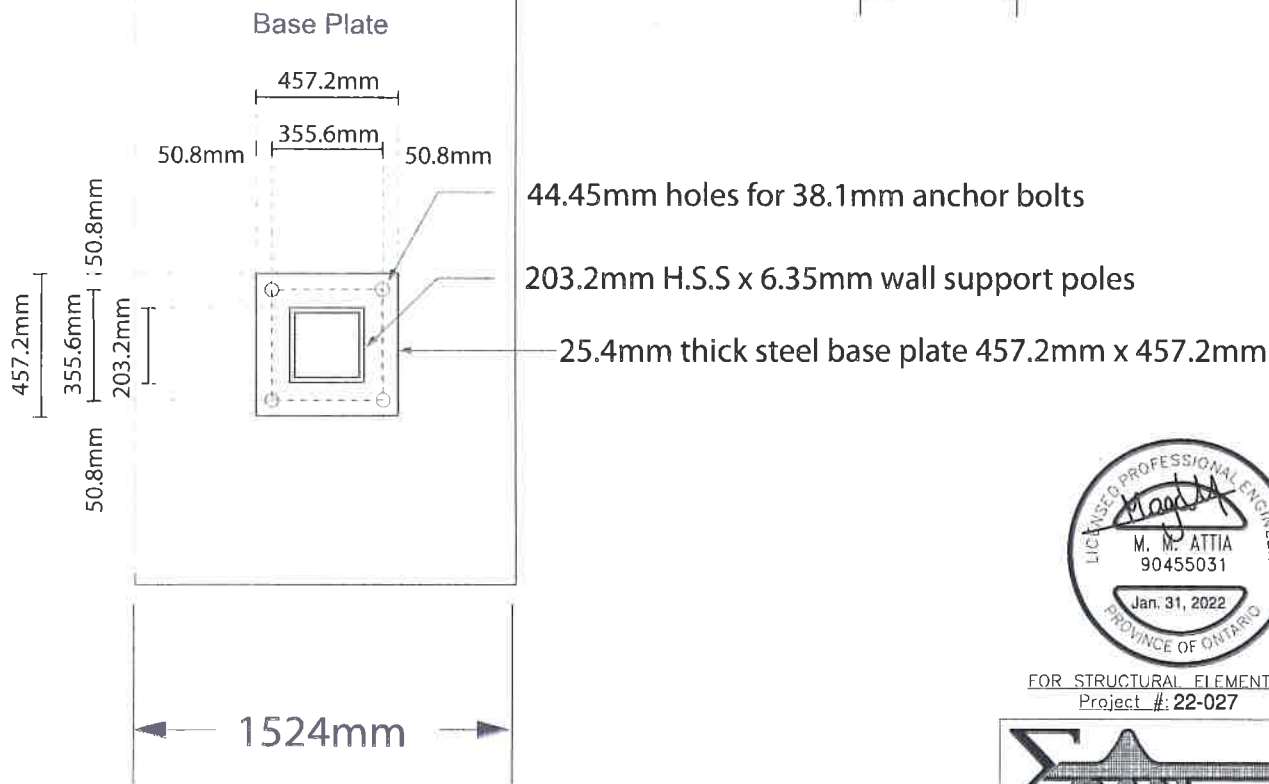

CITY OF HAMILTON
BUILDING DIVISION
Planning & Development Department

MAR 17 2022

REC'D BY _____ DATE _____

REF'D TO _____ DATE _____

1051 Garner Road,
Ancaster, ON L9G 3K9



FOR STRUCTURAL ELEMENTS ONLY
Project #: 22-027

SIGMACAN ENGINEERING INC.
CONSULTING ENGINEERS - STRUCTURAL DIVISION
20-2861 Sherwood Heights Drive
Oakville, ON, L6J 7K1
TEL: 289-837-1333 FAX: 289-813-9085
www.sigmacaneng.com



Contact: Karl Murray
info@regionalsignsinc.com
332 Glover Road, Stoney Creek, ON L8E 5M3
Phone: 905.962.8107