



Hamilton

WELCOME TO THE CITY OF HAMILTON

PLANNING COMMITTEE

July 11, 2023

PED23149 – (SV-22-011)

Sign Variance Appeal SV-22-011 for the Property Known as 1038, 1040 and 1042 Garner Road West, Ancaster, Denied by the Director of Development Planning and Appealed by the Owner.

Presented by: Aman Hansra




SUBJECT PROPERTY




1038, 1040 and 1042 Garner Road West, Ancaster



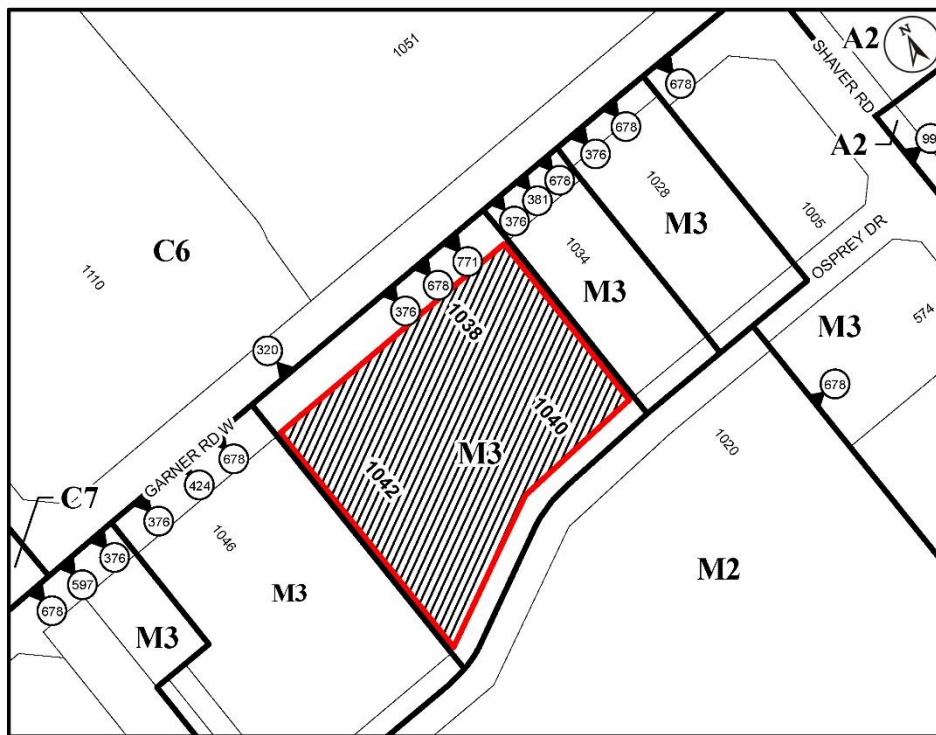

● Site Location

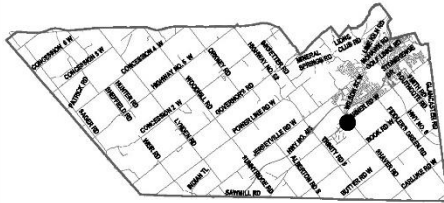

Key Map - Ward 12

Location Map



Hamilton

PLANNING AND ECONOMIC DEVELOPMENT DEPARTMENT

File Name/Number:
SV-22-011


Date:
February 17, 2023

Appendix "A"

Scale:
N.T.S

Planner/Technician:
AH/NB

Subject Property

 1038, 1040 and 1042 Garner Road West, Ancaster (Ward 12)

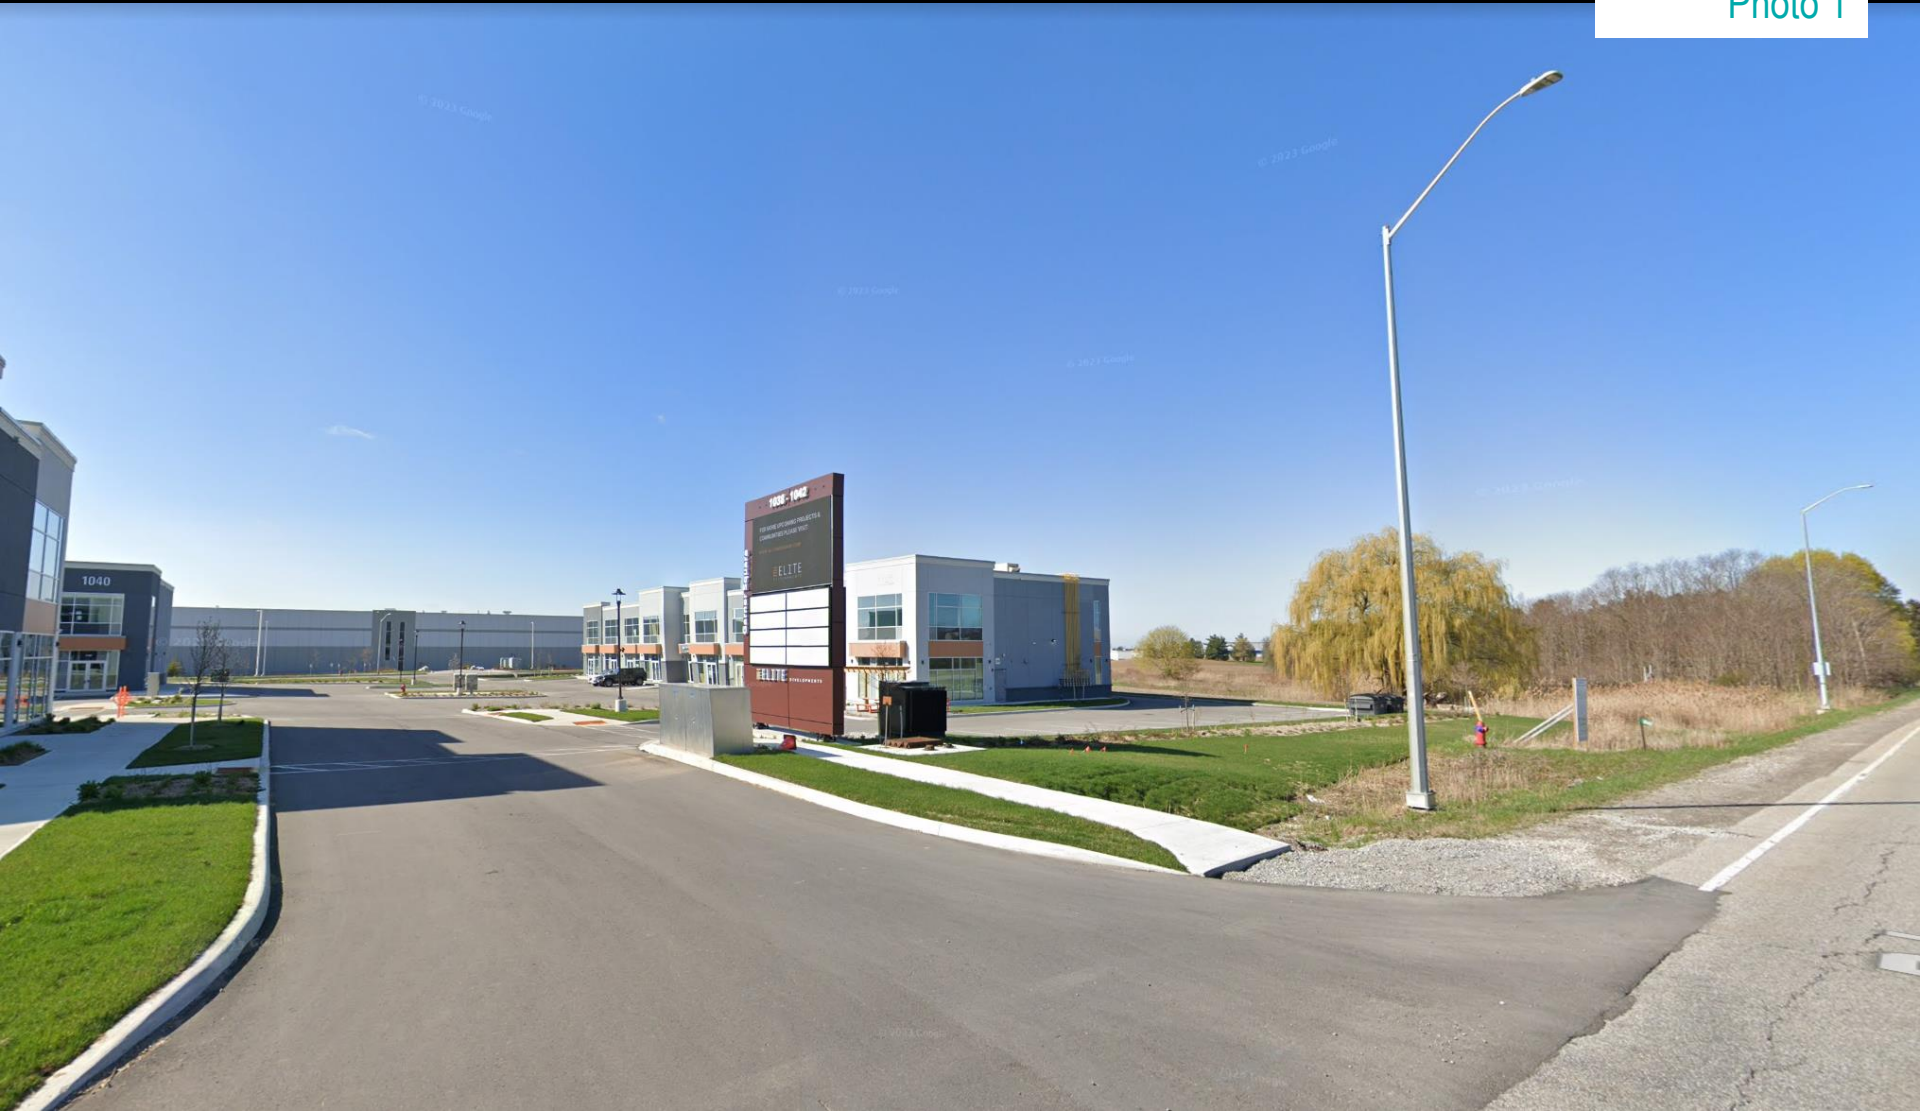


Photo of the Existing Sign on Subject Property



Google

Eastbound from Garner Road West



Westbound from Garner Road West



Hamilton

THANK YOU FOR ATTENDING

THE CITY OF HAMILTON PLANNING COMMITTEE