



WELCOME TO THE CITY OF HAMILTON

PLANNING COMMITTEE

July 11, 2023

PED23131 – (25T-202210)

Application for Approval of a Draft Plan of Subdivision for Lands Located at 705 and 713 Rymal Road East, Hamilton.

Presented by: Michael Fiorino




SUBJECT PROPERTY




705 & 713 Rymal Road East, Hamilton



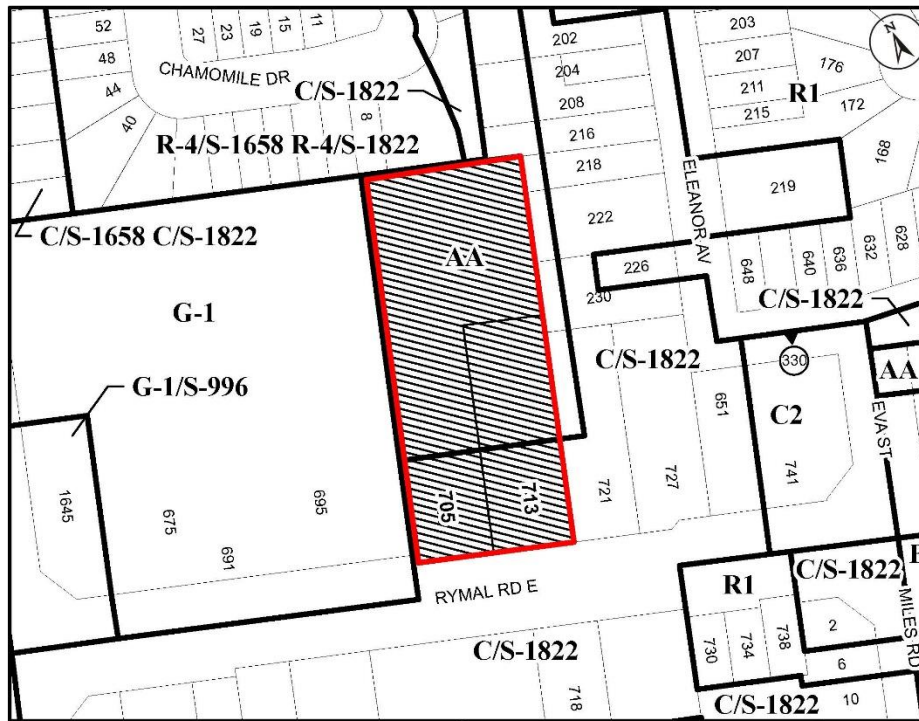

● Site Location

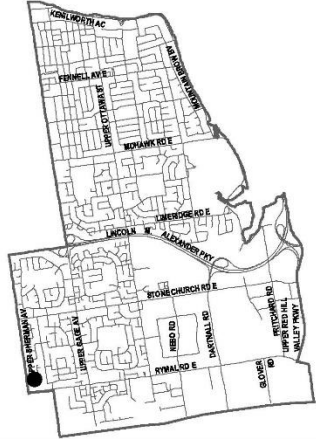

Key Map - Ward 6

Location Map





PLANNING AND ECONOMIC DEVELOPMENT DEPARTMENT

File Name/Number: 25T-202210	Date: December 1, 2022
Appendix "A"	Scale: N.T.S.
Planner/Technician: AB/VS	

Subject Property

705 & 713 Rymal Road East

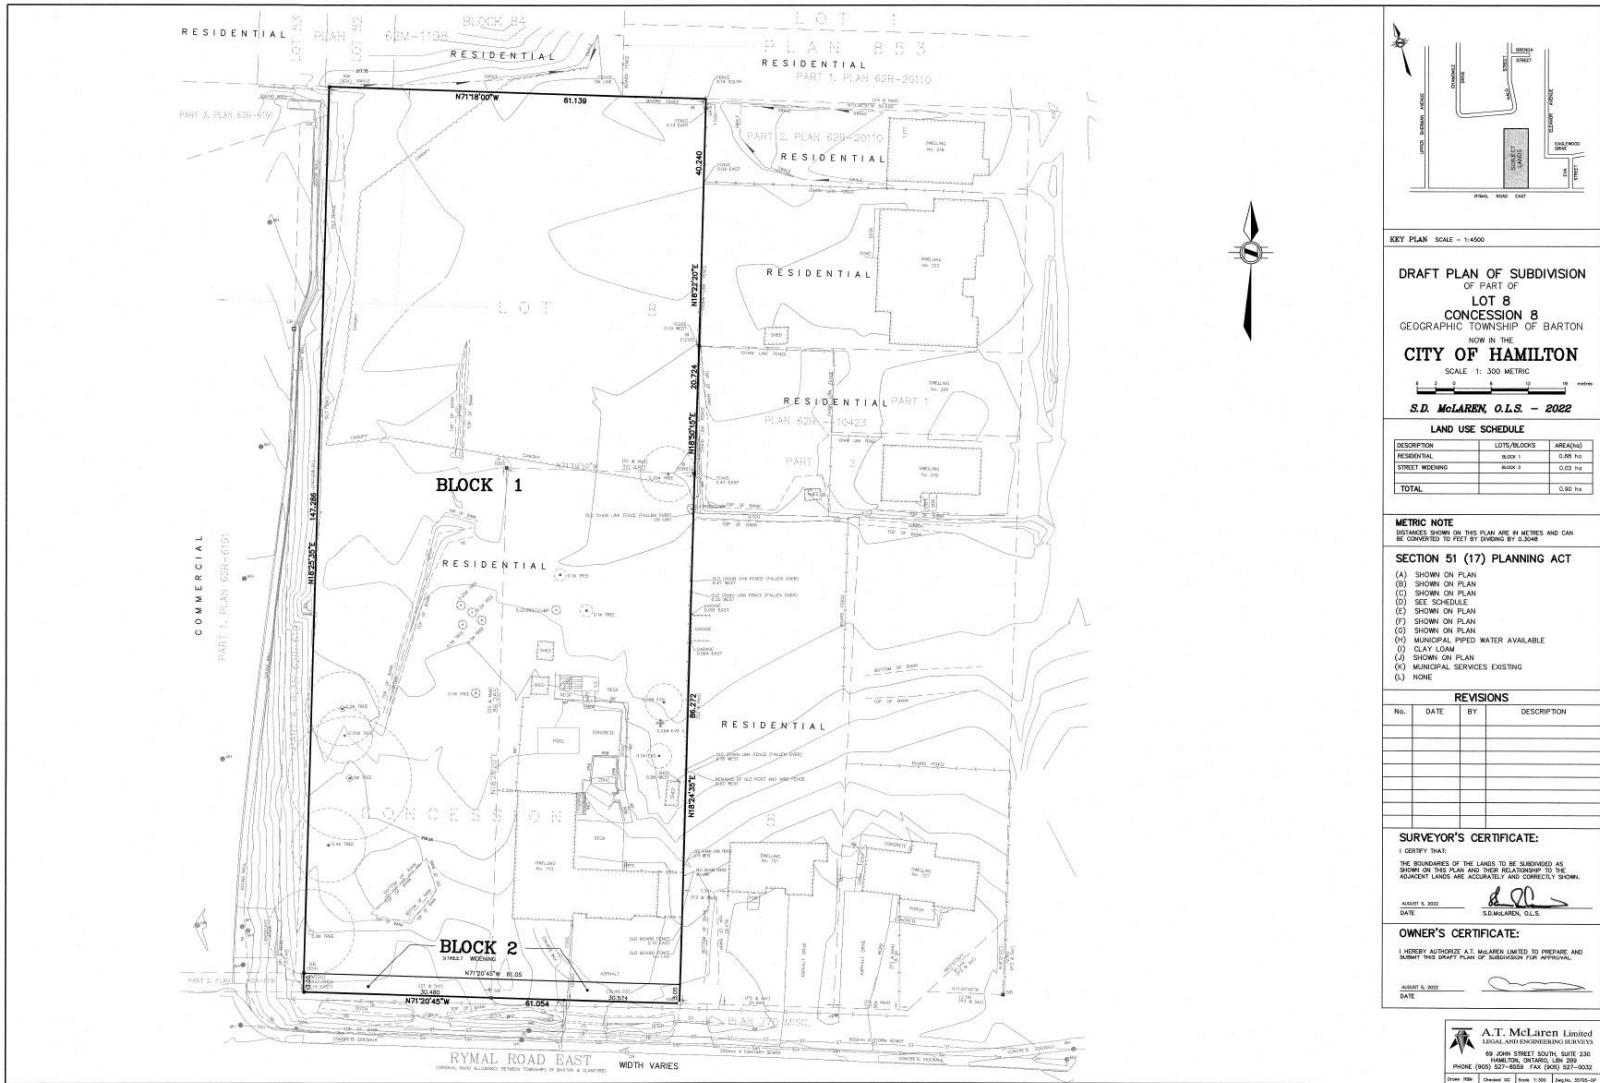

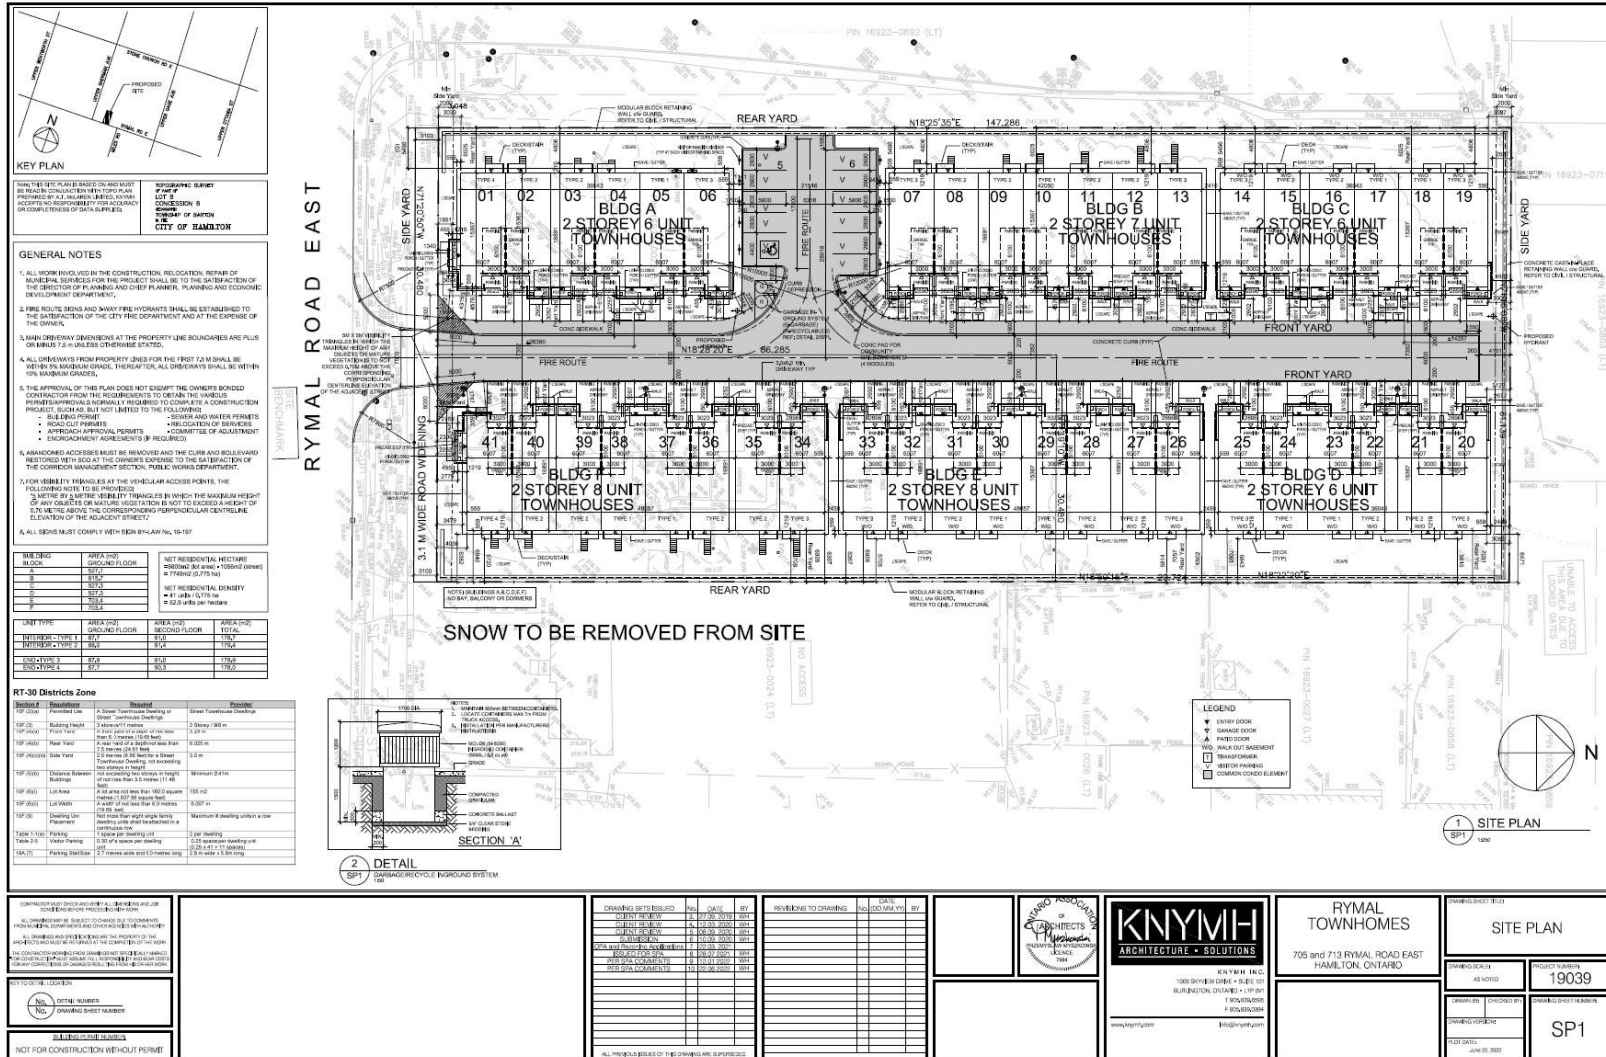



Facing south - 705 and 713 Rymal Road East

PED23131

Photo 2



705 and 713 Rymal Road East- Facing south



705 and 713 Rymal Road East - Facing east



705 and 713 Rymal Road East - Facing west



705 and 713 Rymal Road East - Facing southeast



Hamilton

THANK YOU FOR ATTENDING

THE CITY OF HAMILTON PLANNING COMMITTEE